


NOTE  
SEE SHEET #4 FOR  
NOTES ON STRUCTURAL  
STEEL

WOOD WORK  
BRICK  
METAL  
CONCRETE


FIRST FLOOR PLAN

SCALE 1/4" = 1'-0"

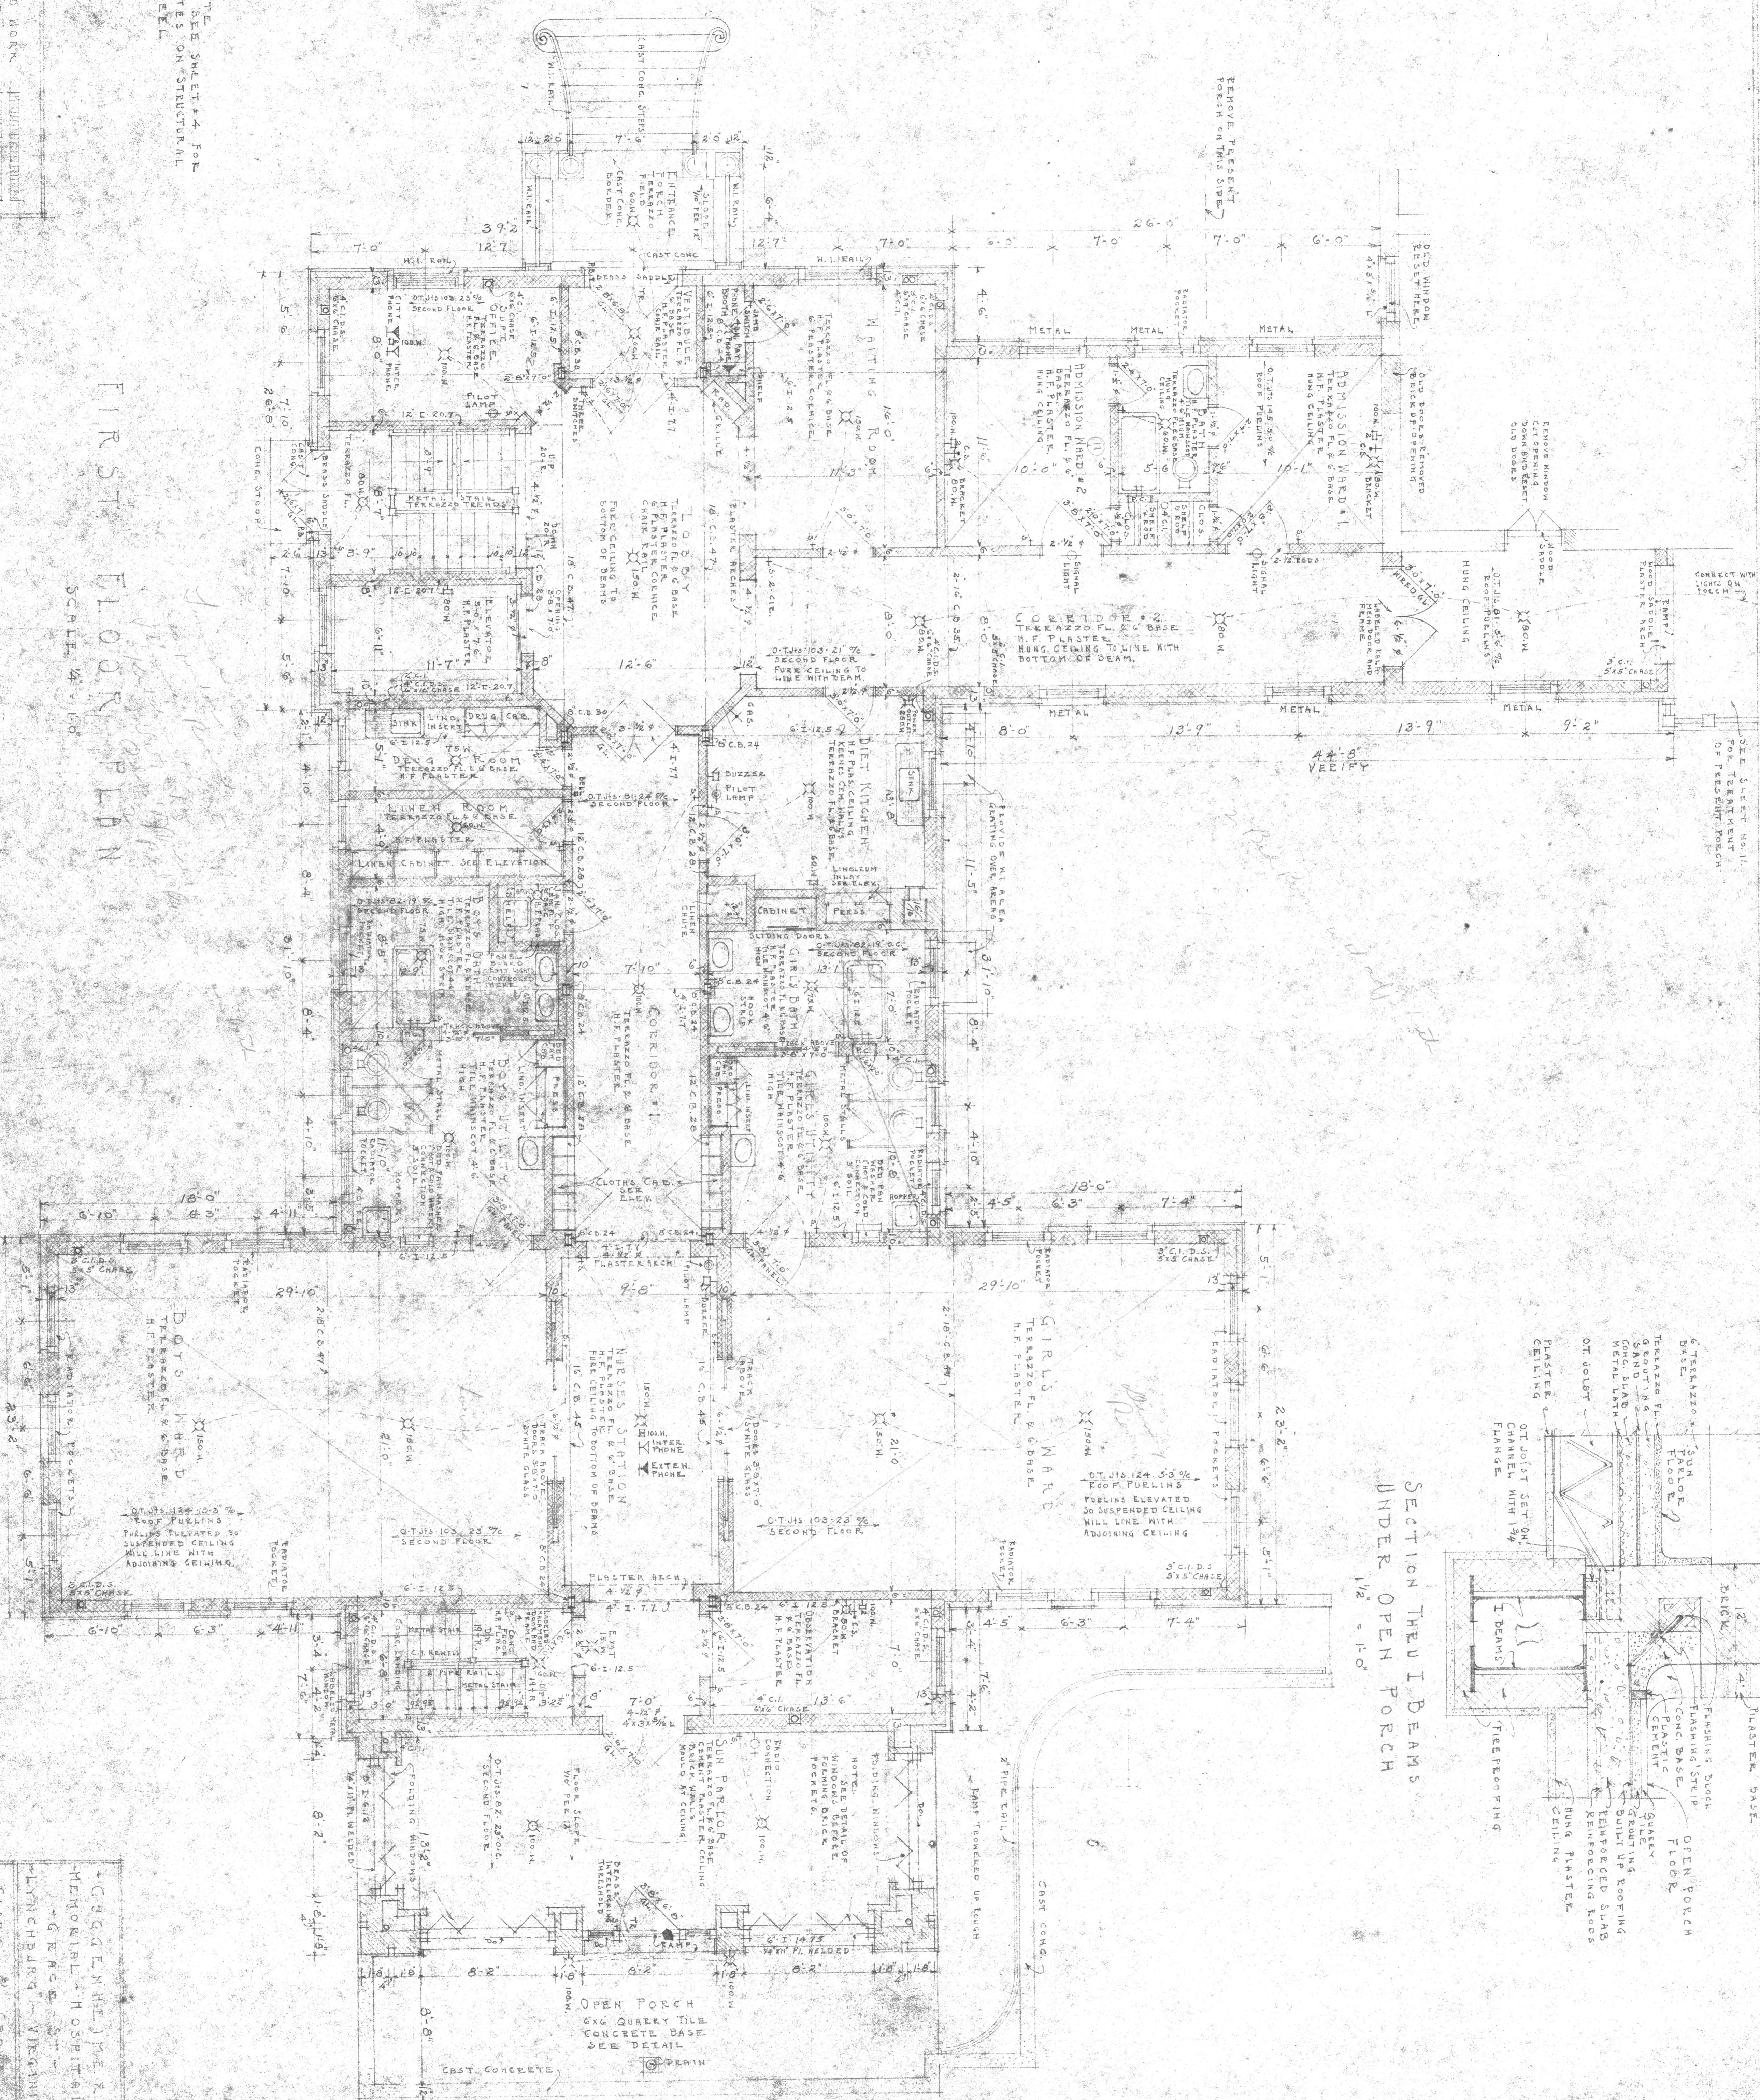

SECTION THROUGH BEAMS  
UNDER OPEN PORCH

1/2" = 1'-0"

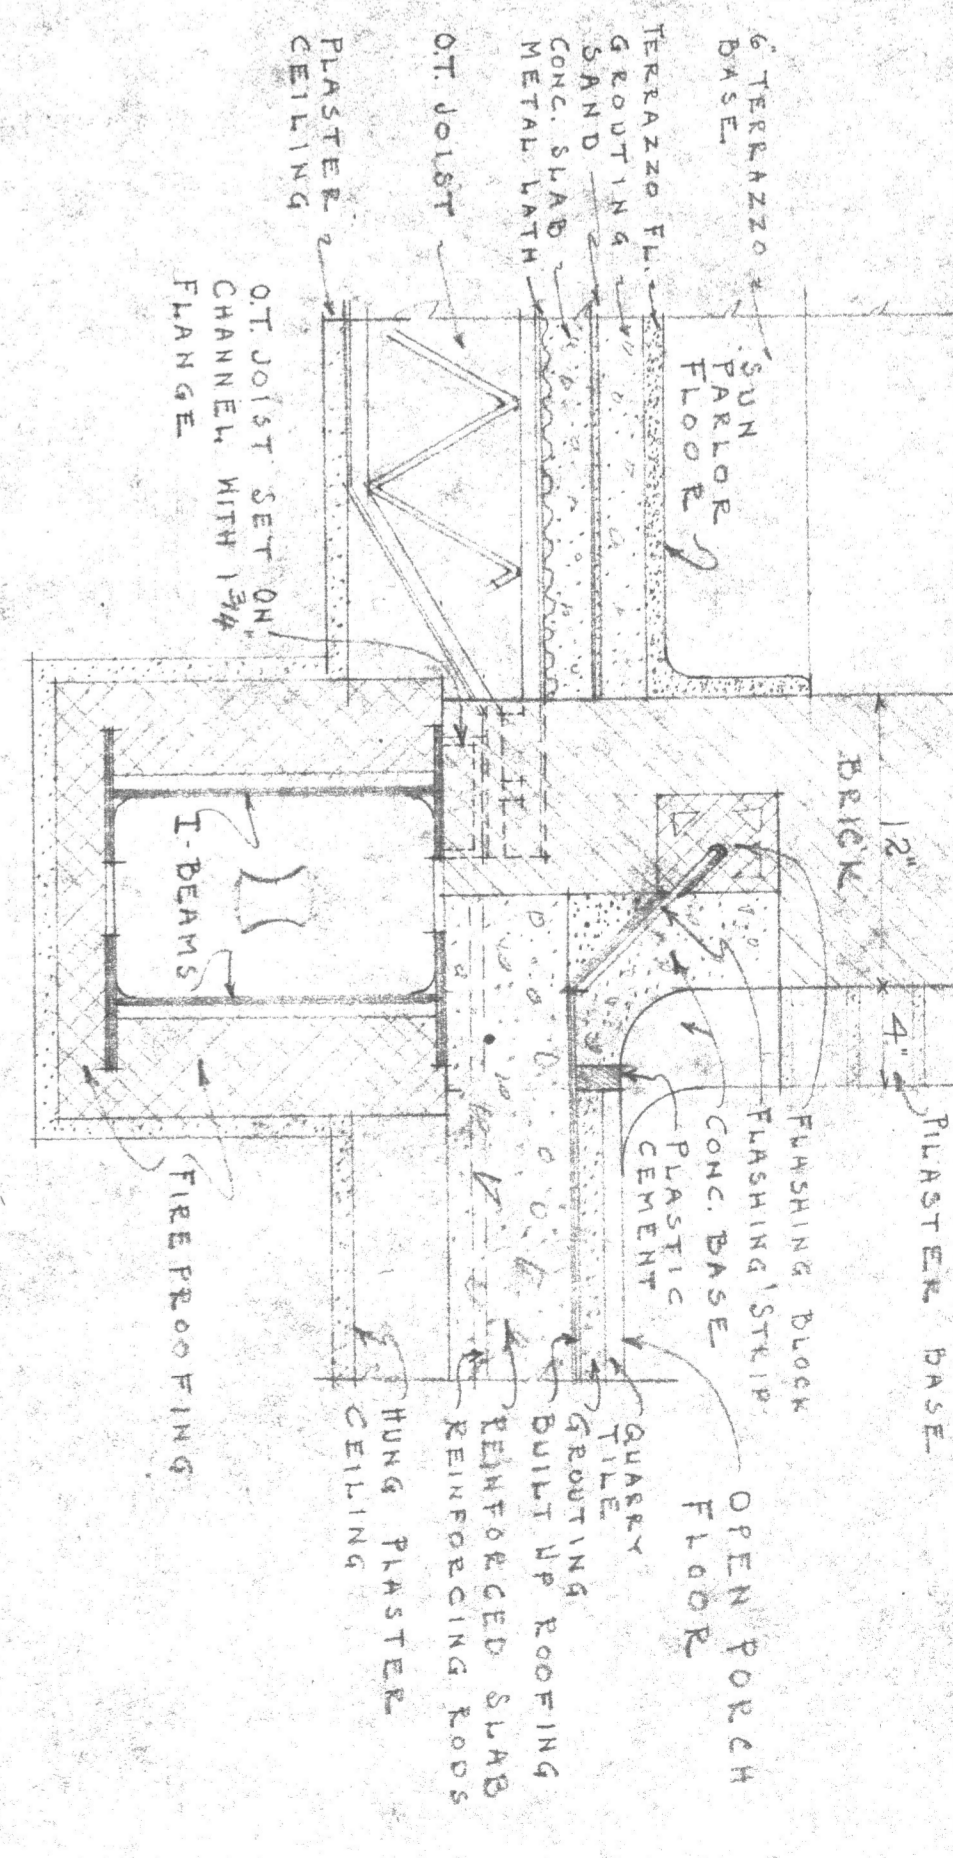

CLARK & CO.  
ARCHITECTS  
LYNCHBURG, VIRGINIA

MEMORIAL HOSPITAL  
LYNCHBURG, VIRGINIA

SEE SHEET NO. 11  
FOR TREATMENT  
OF PRESENT PORCH