



PRESENT SECOND FLOOR PLAN

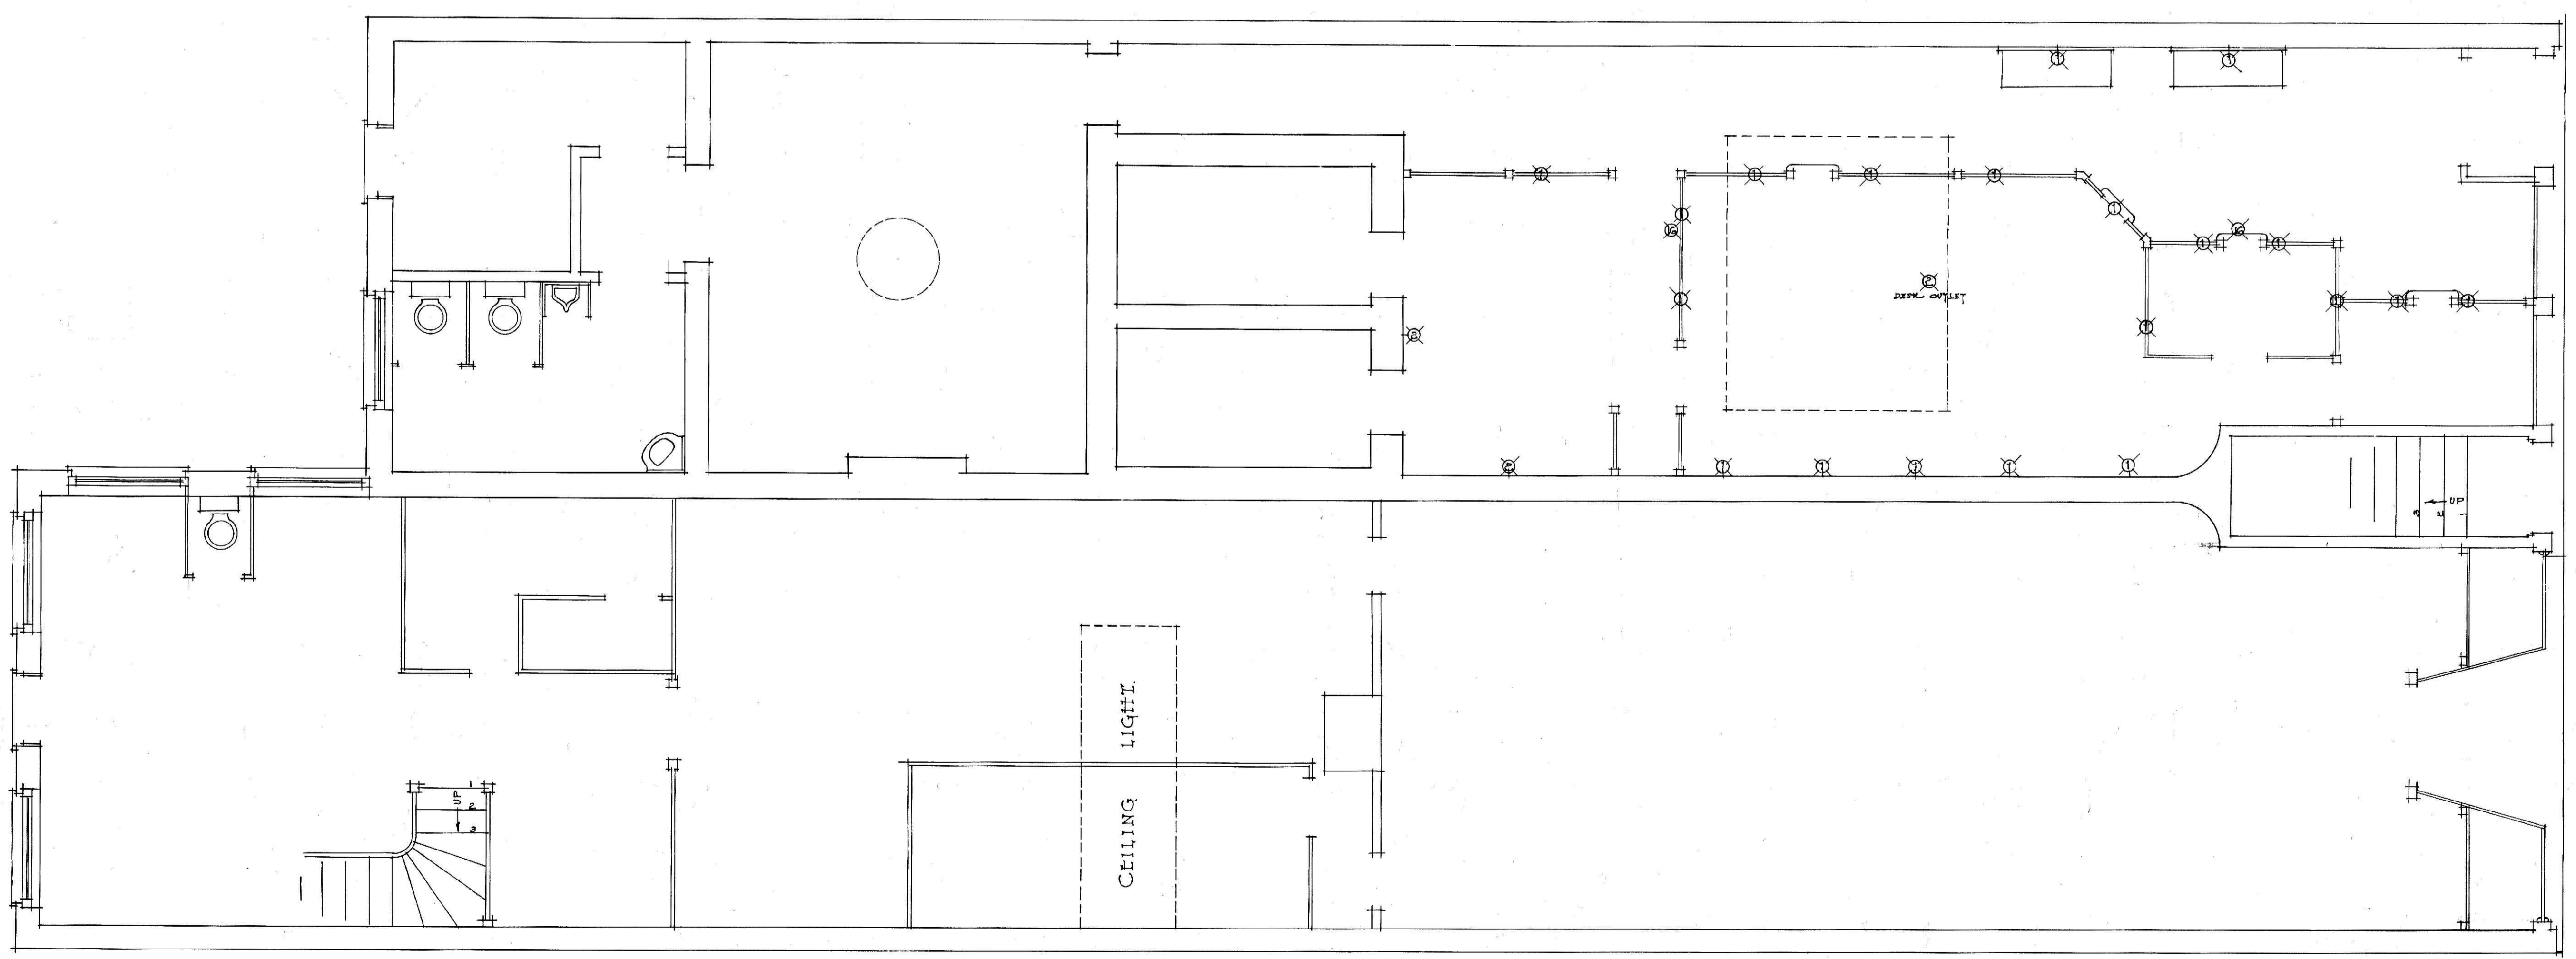


PRESENT FIRST FLOOR PLAN

KEY TO MATERIALS


[Hatched pattern]	OLD WORK.
[Stippled pattern]	NEW CONCRETE WORK.
[Horizontal lines]	NEW BRICK WORK.
[Vertical lines]	NEW MARBLE WORK.
[Diagonal lines]	NEW PARTITIONS

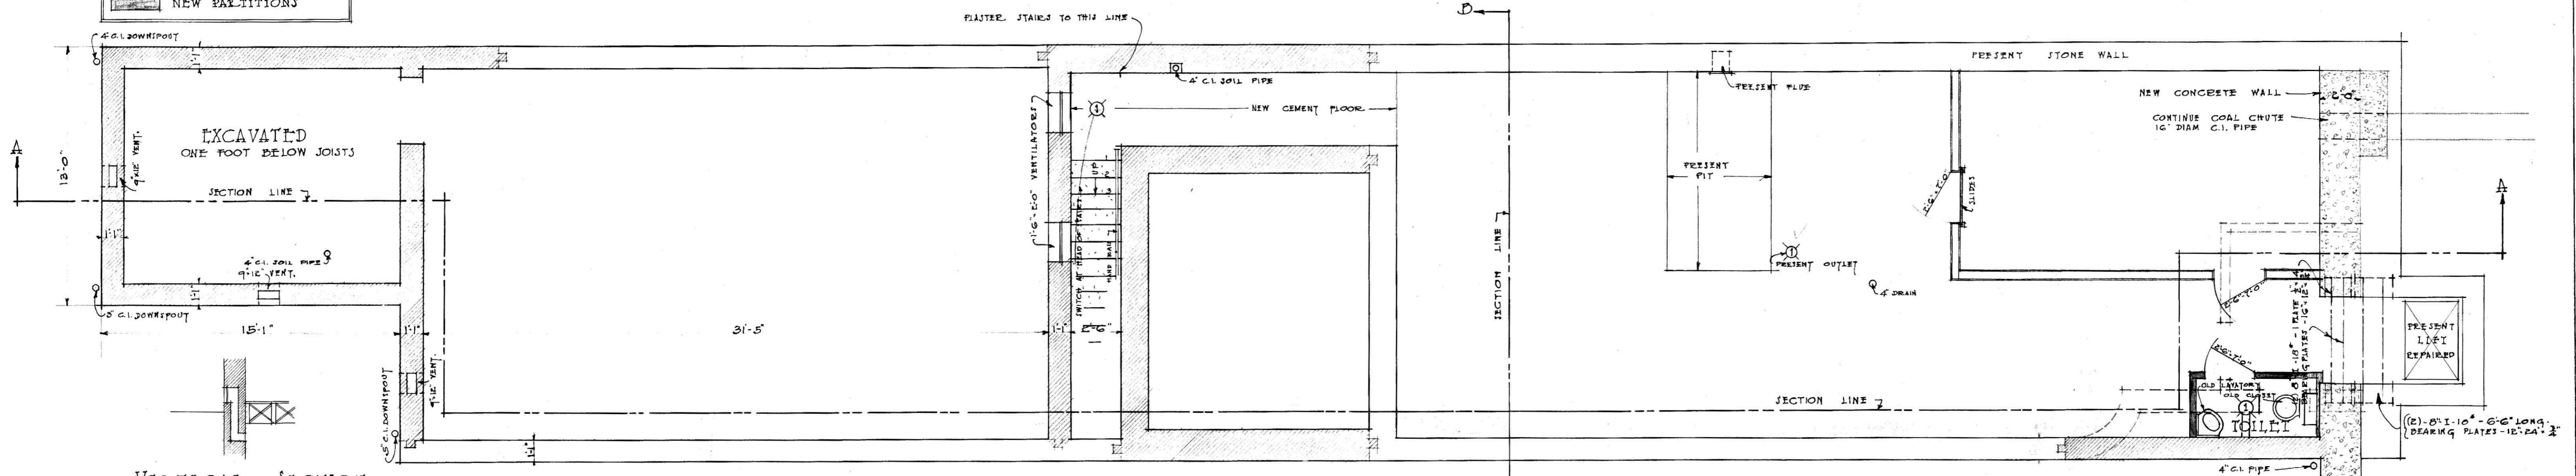

BASMENT PLAN

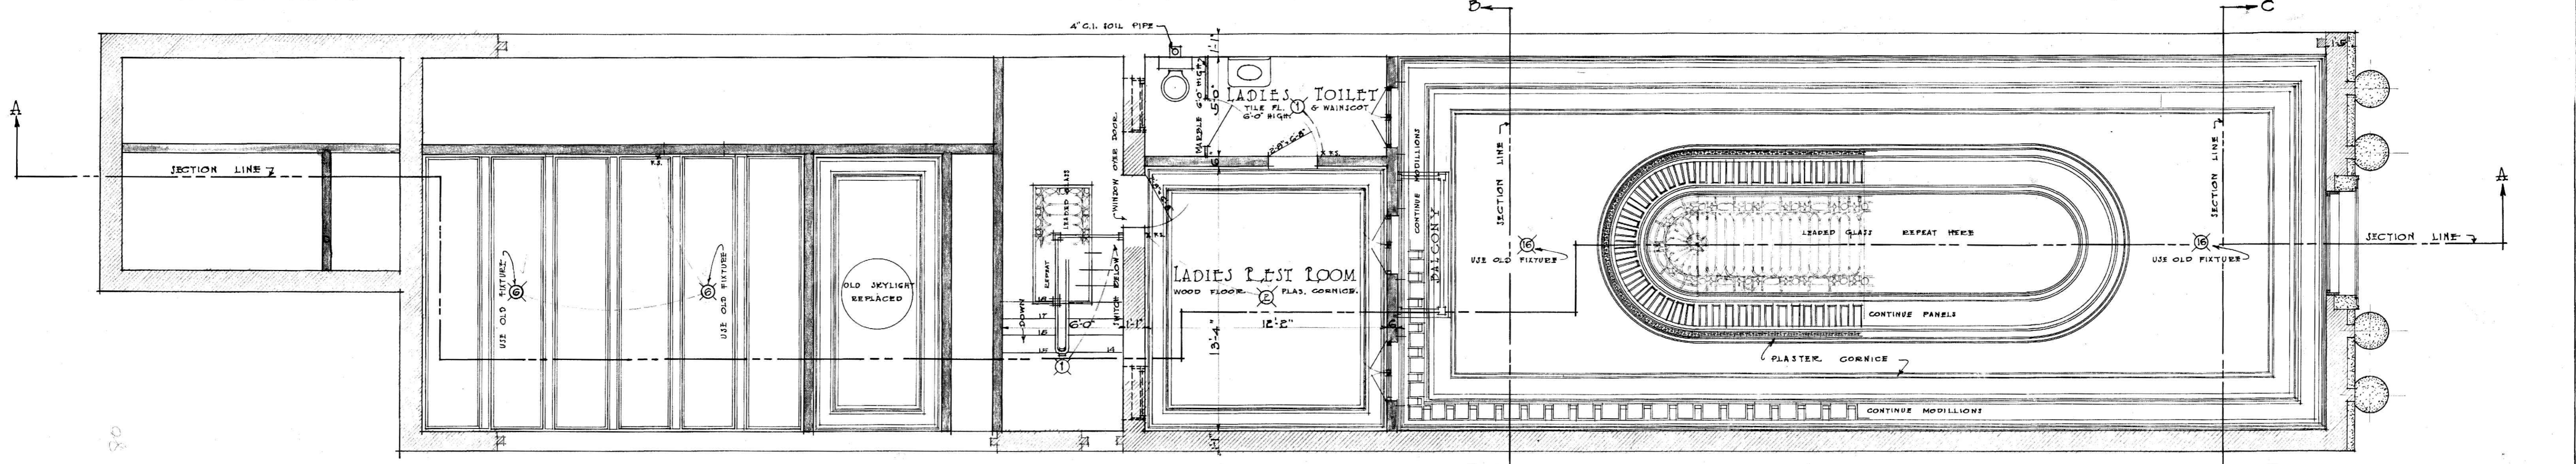


MEZZANINE FLOOR, AND REFLECTED CEILING PLAN

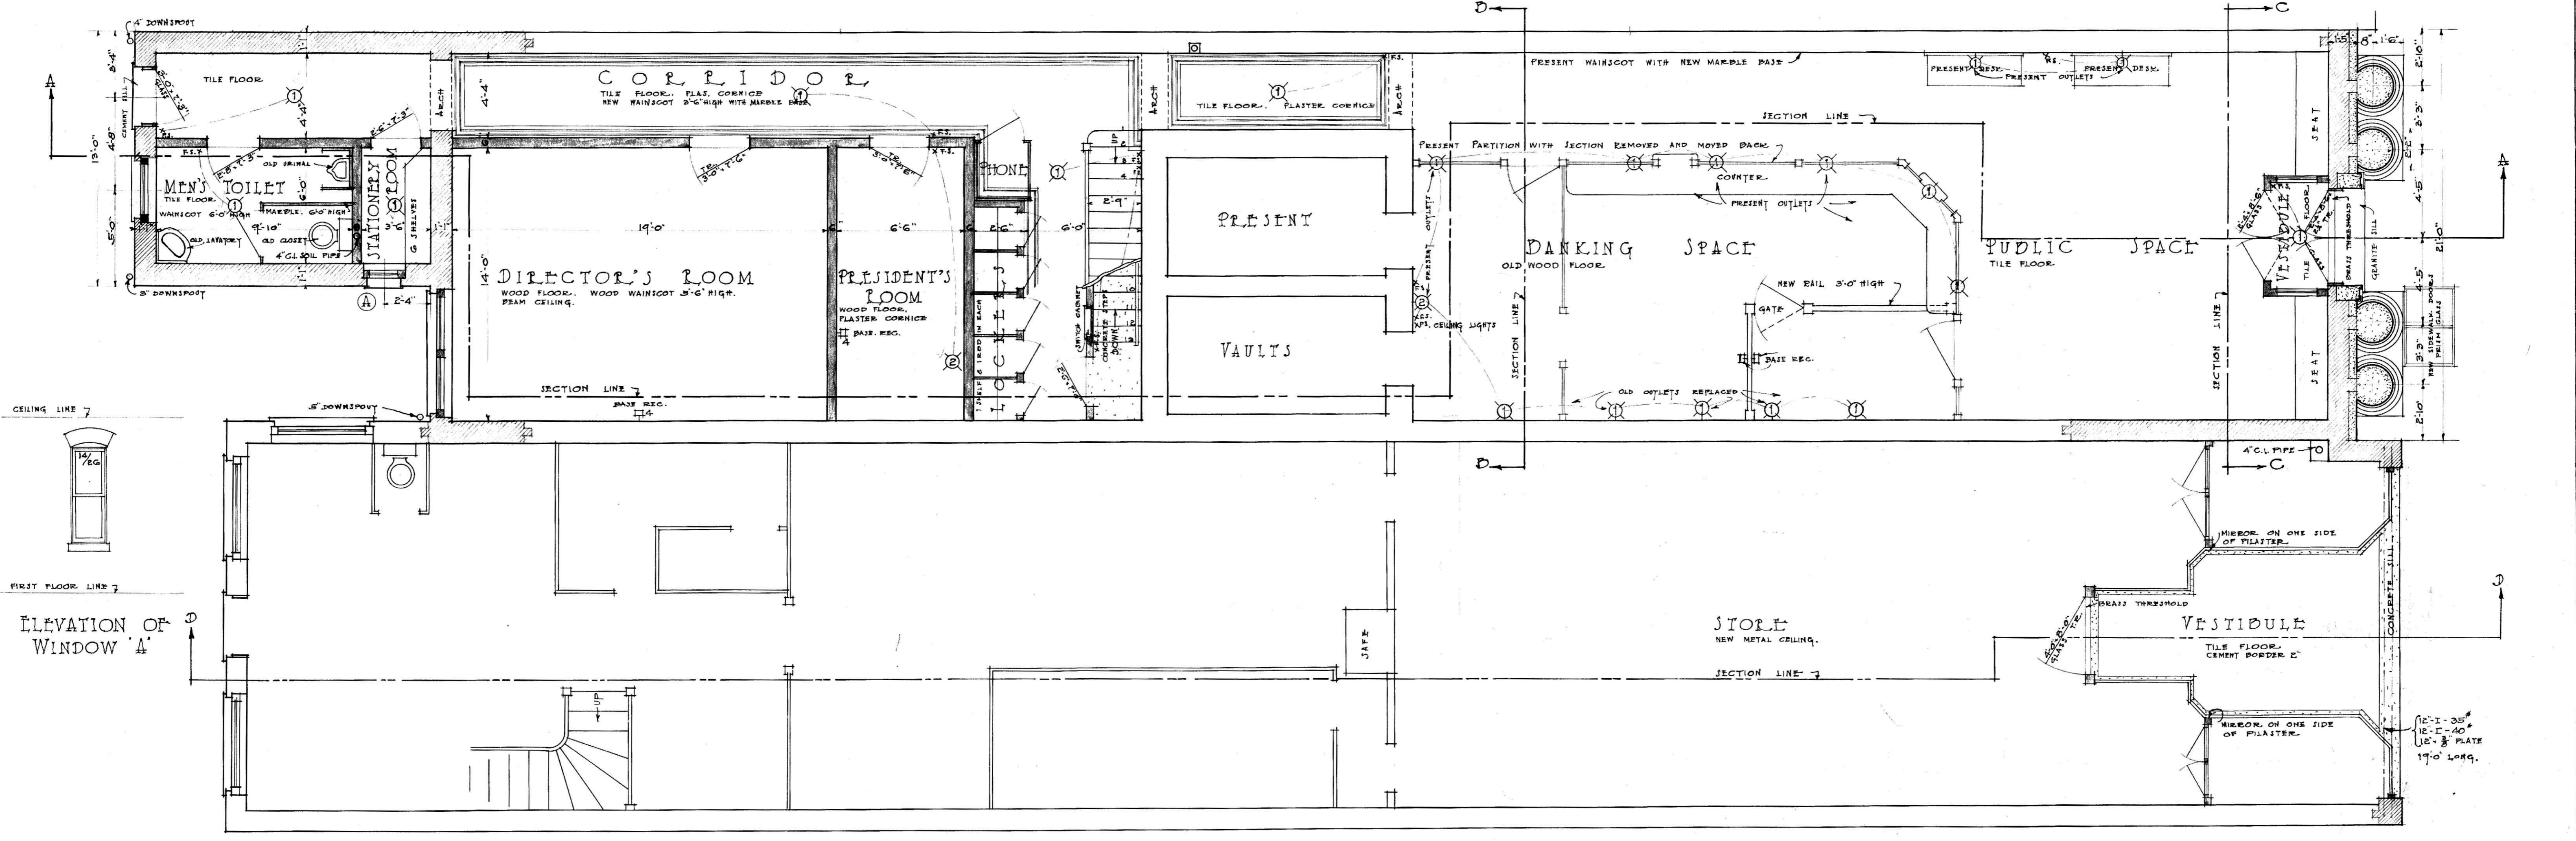


FIRST FLOOR PLAN

KEY TO MATERIALS.





	OLD WORK.
	NEW CONCRETE WORK.
	NEW BRICK WORK.
	NEW MARBLE WORK.
	NEW PARTITIONS.

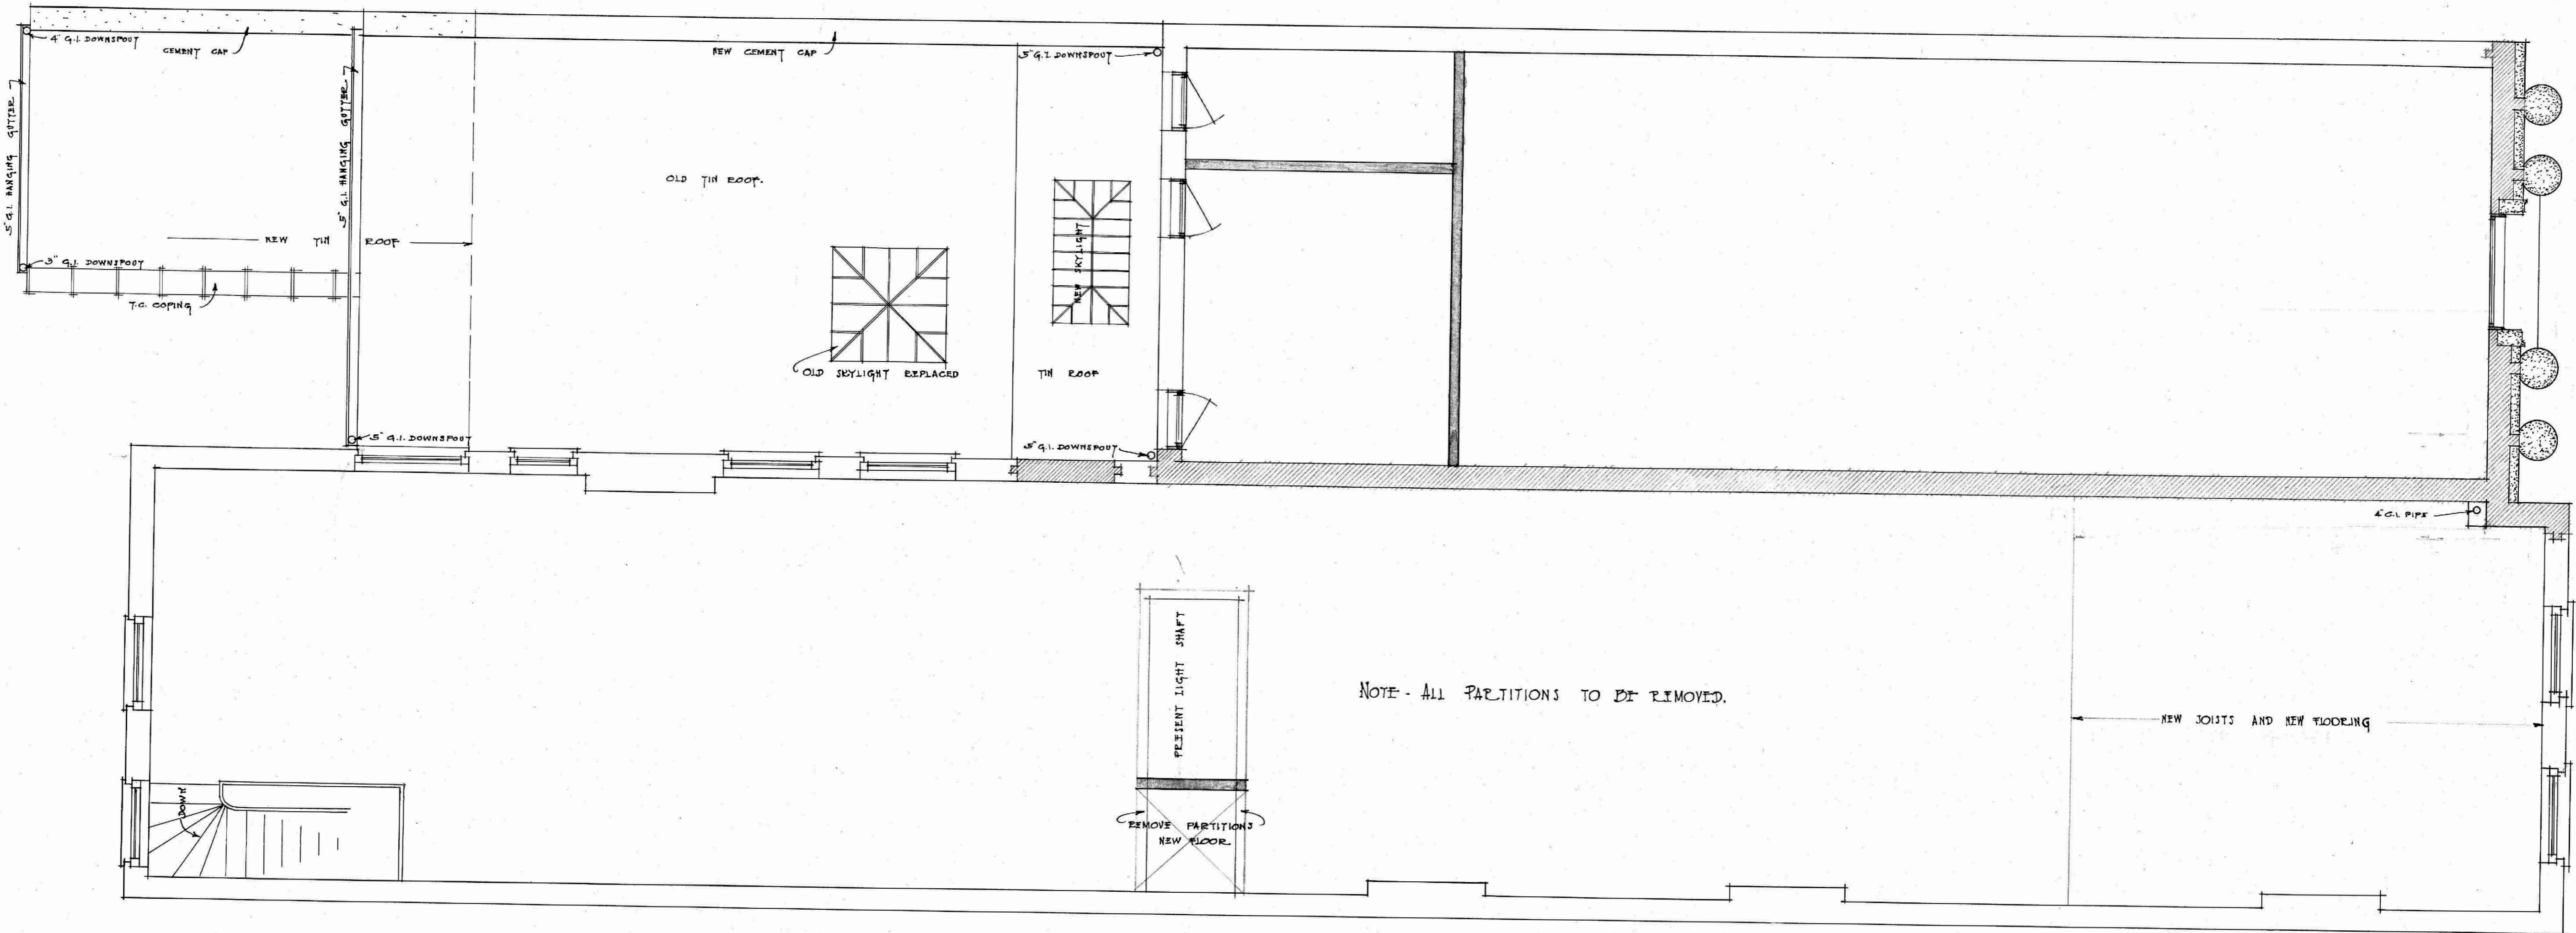


SECOND FLOOR PLAN

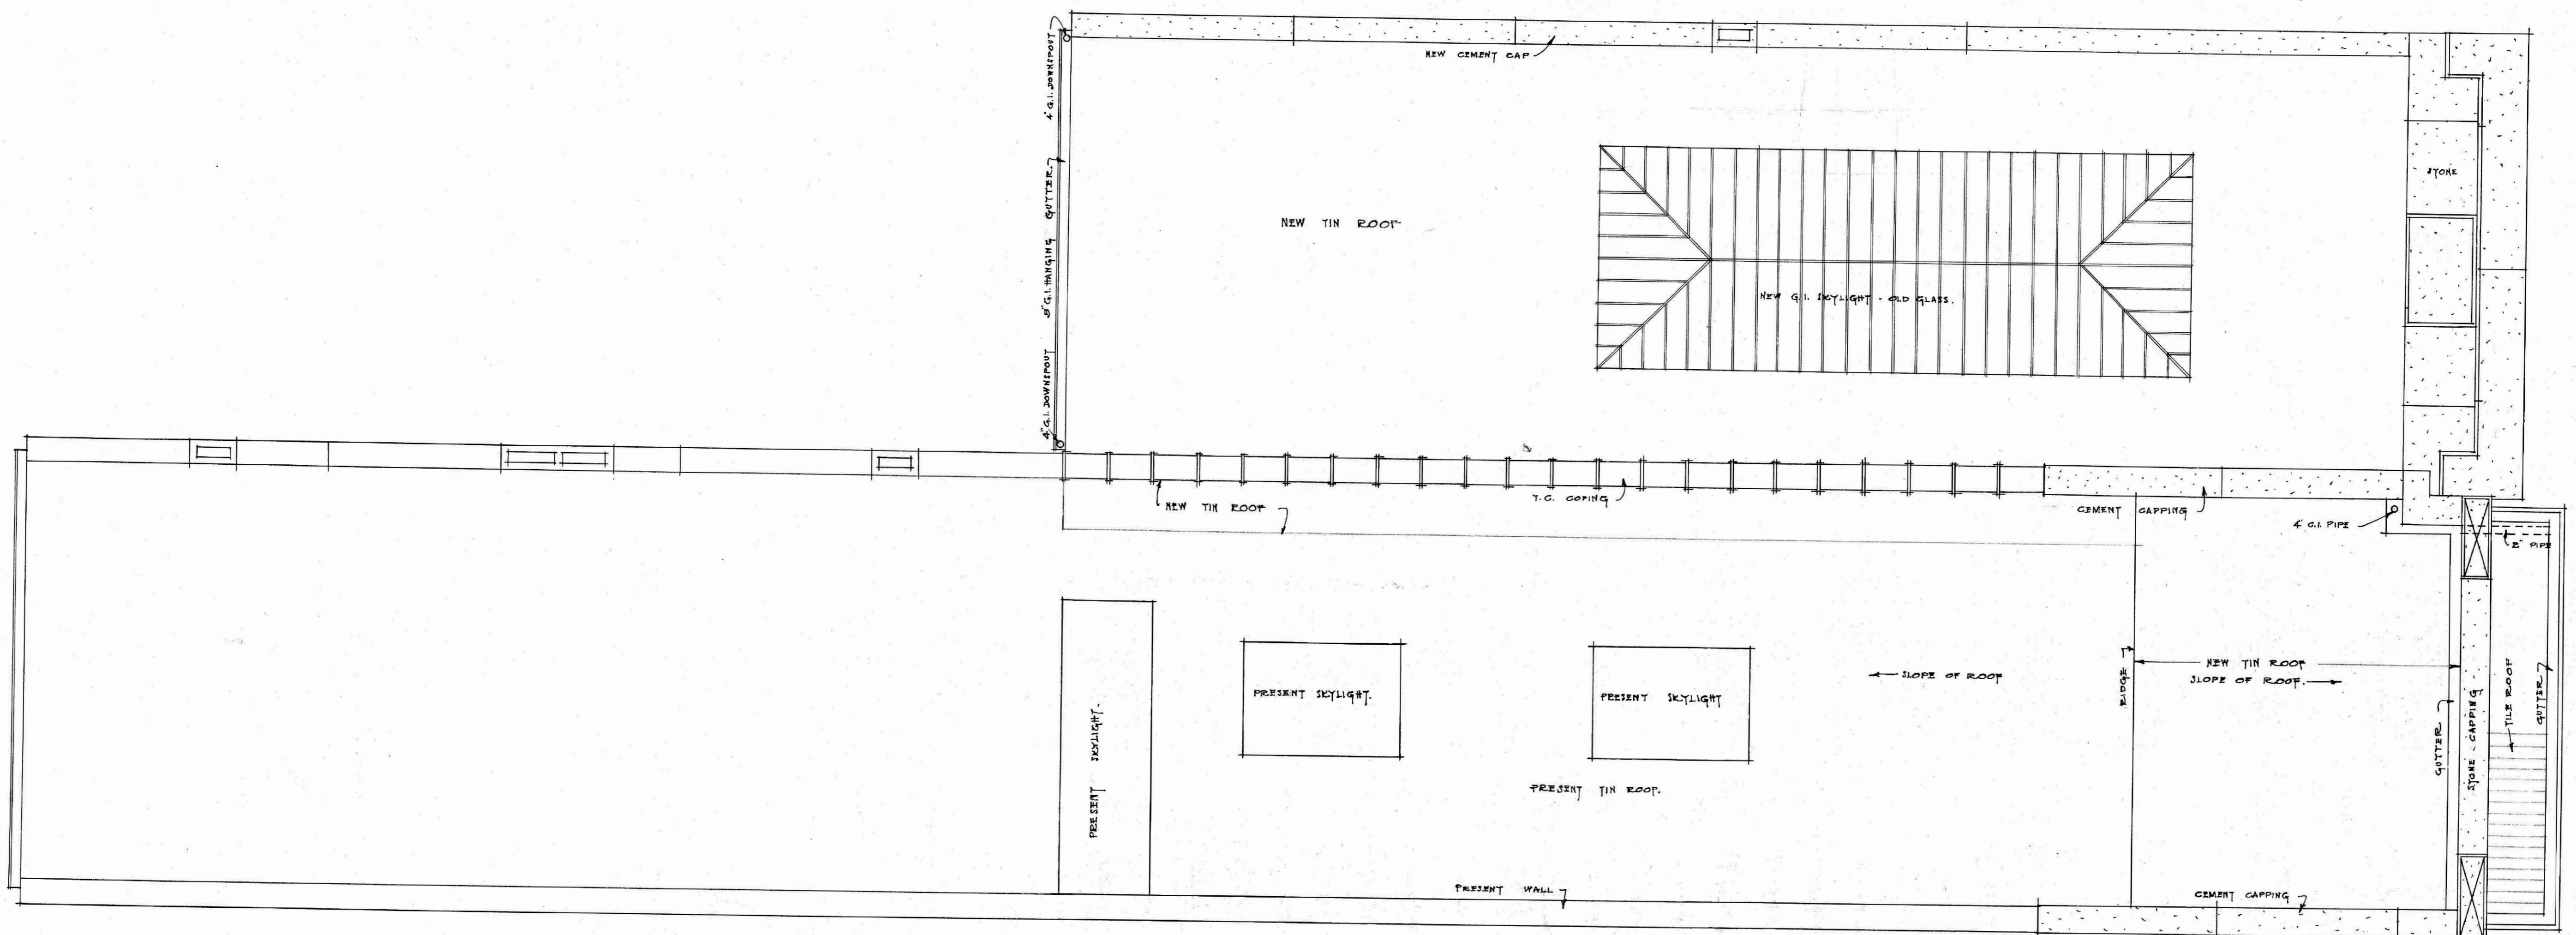


ROOF PLAN

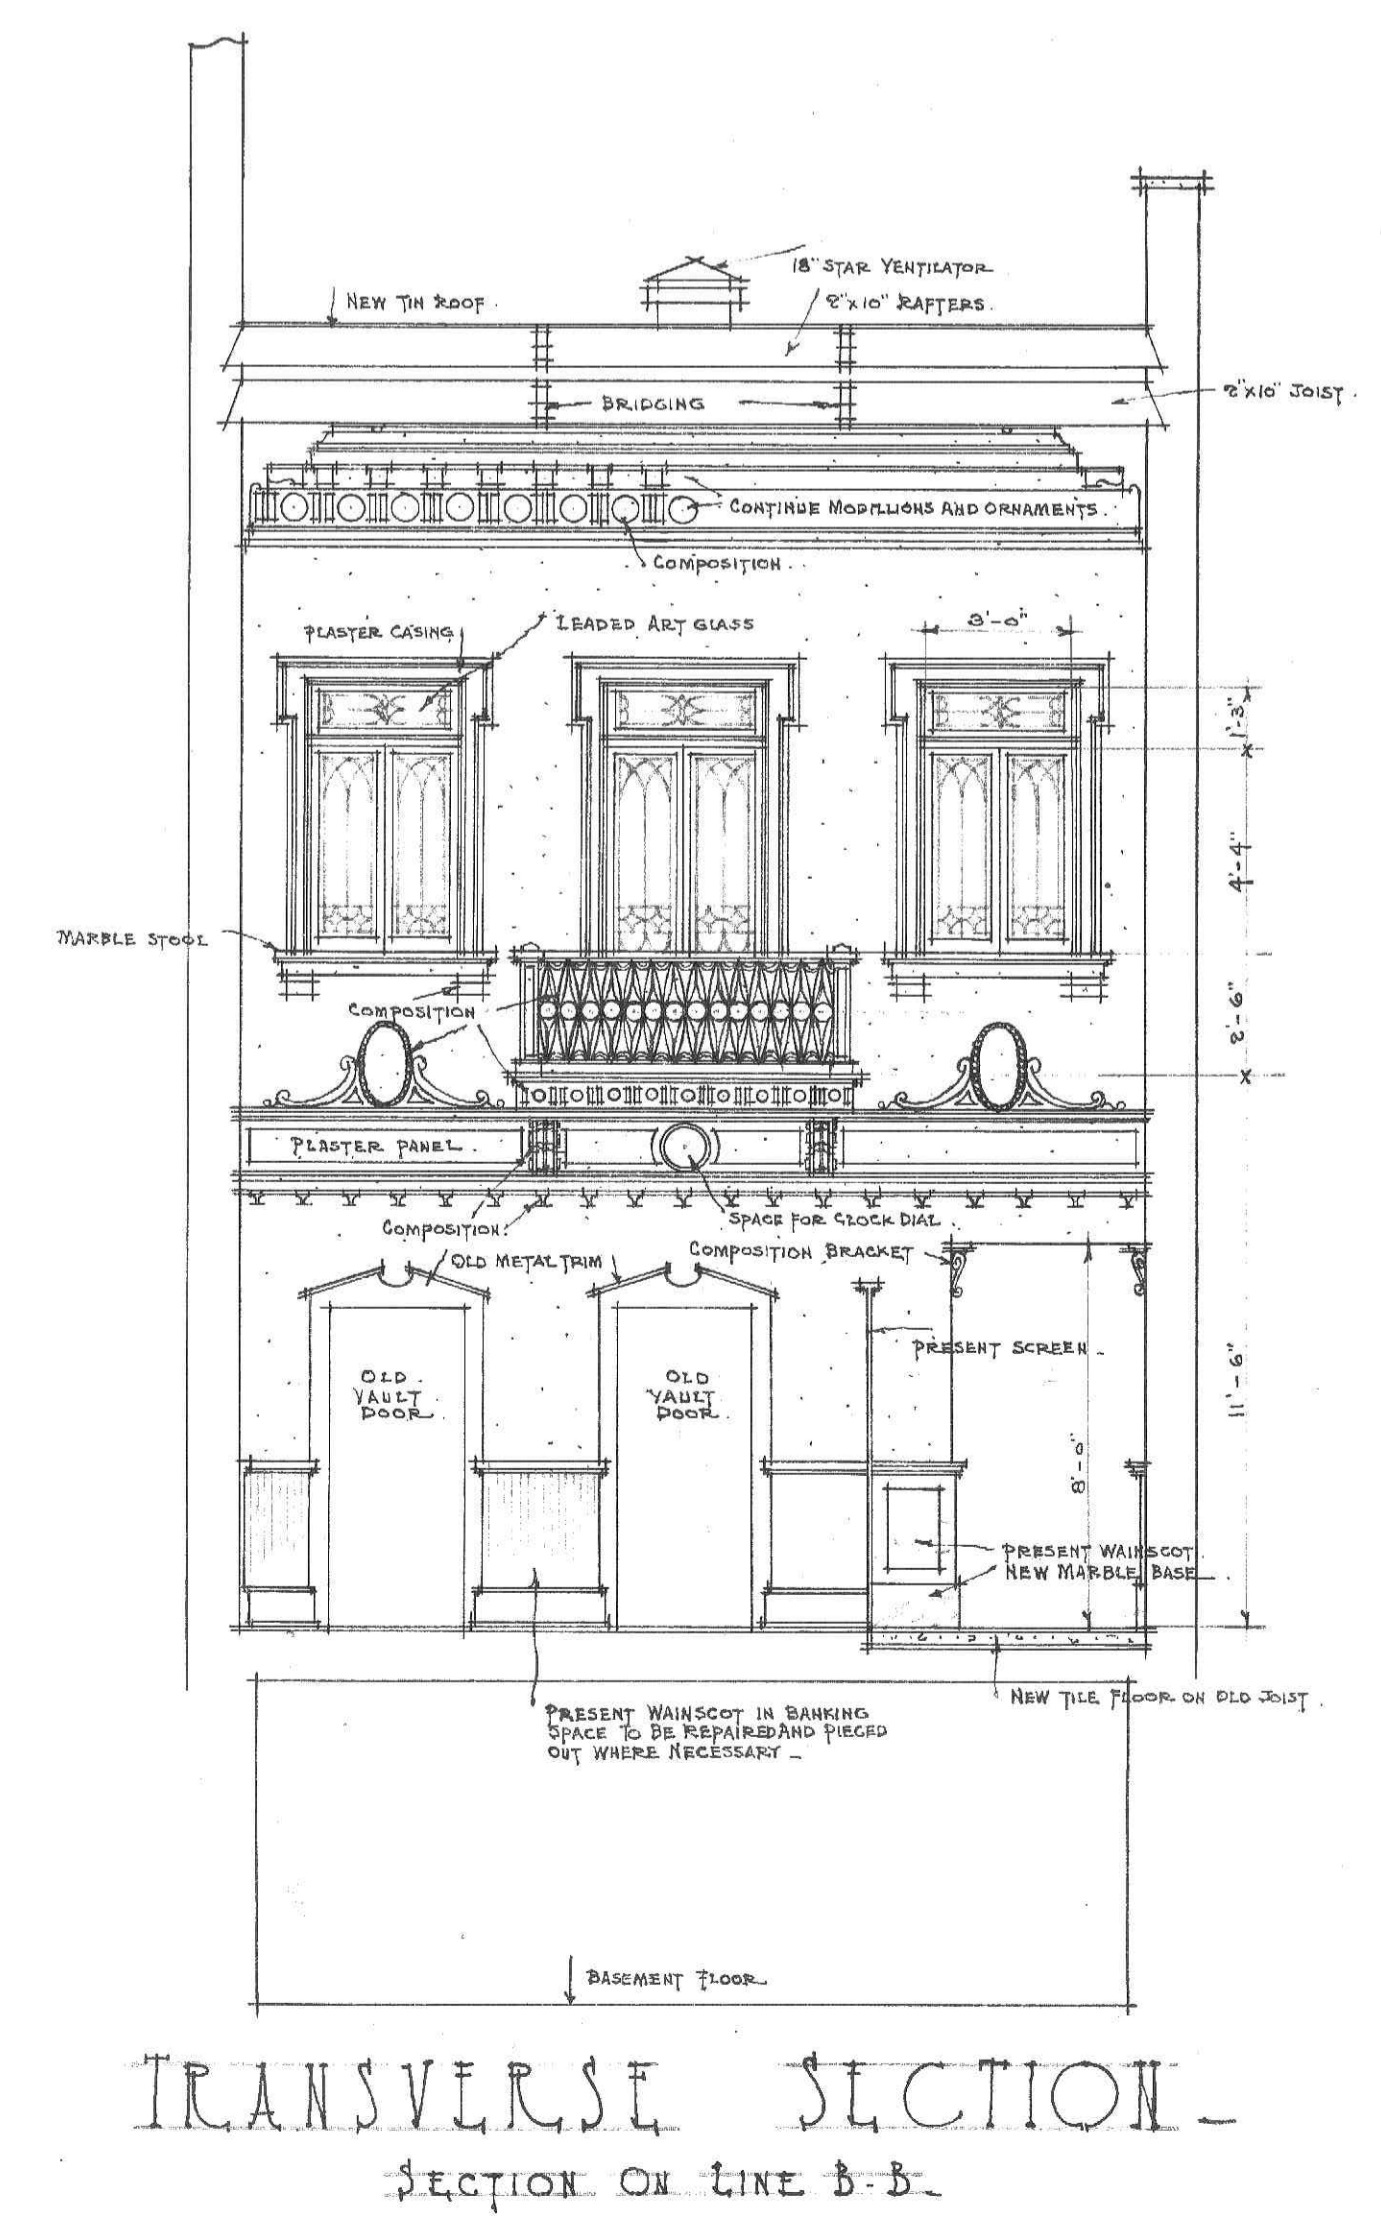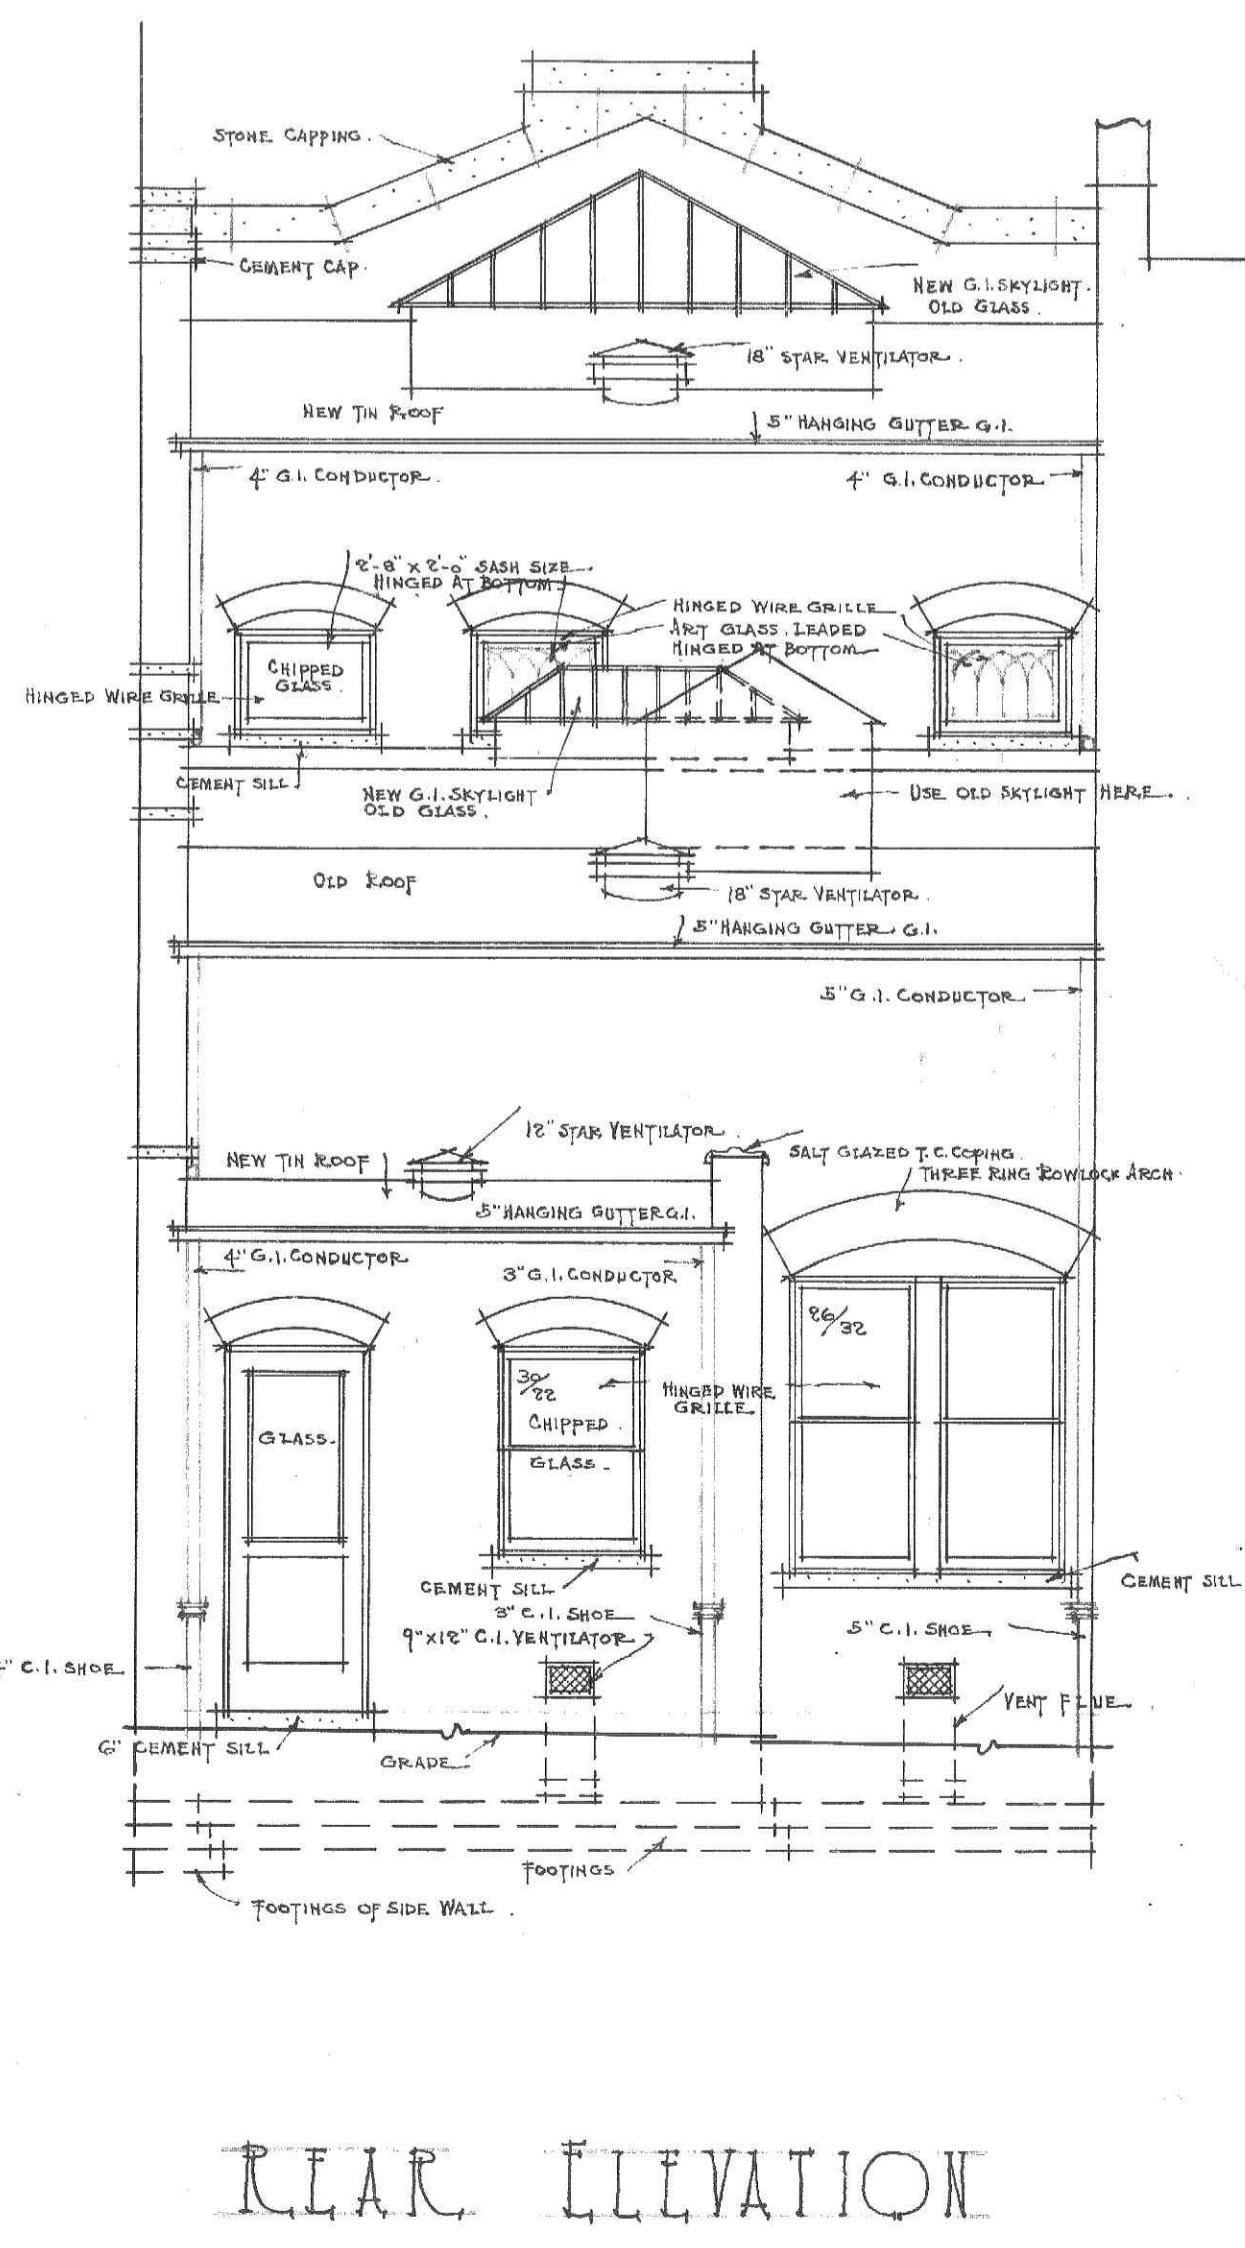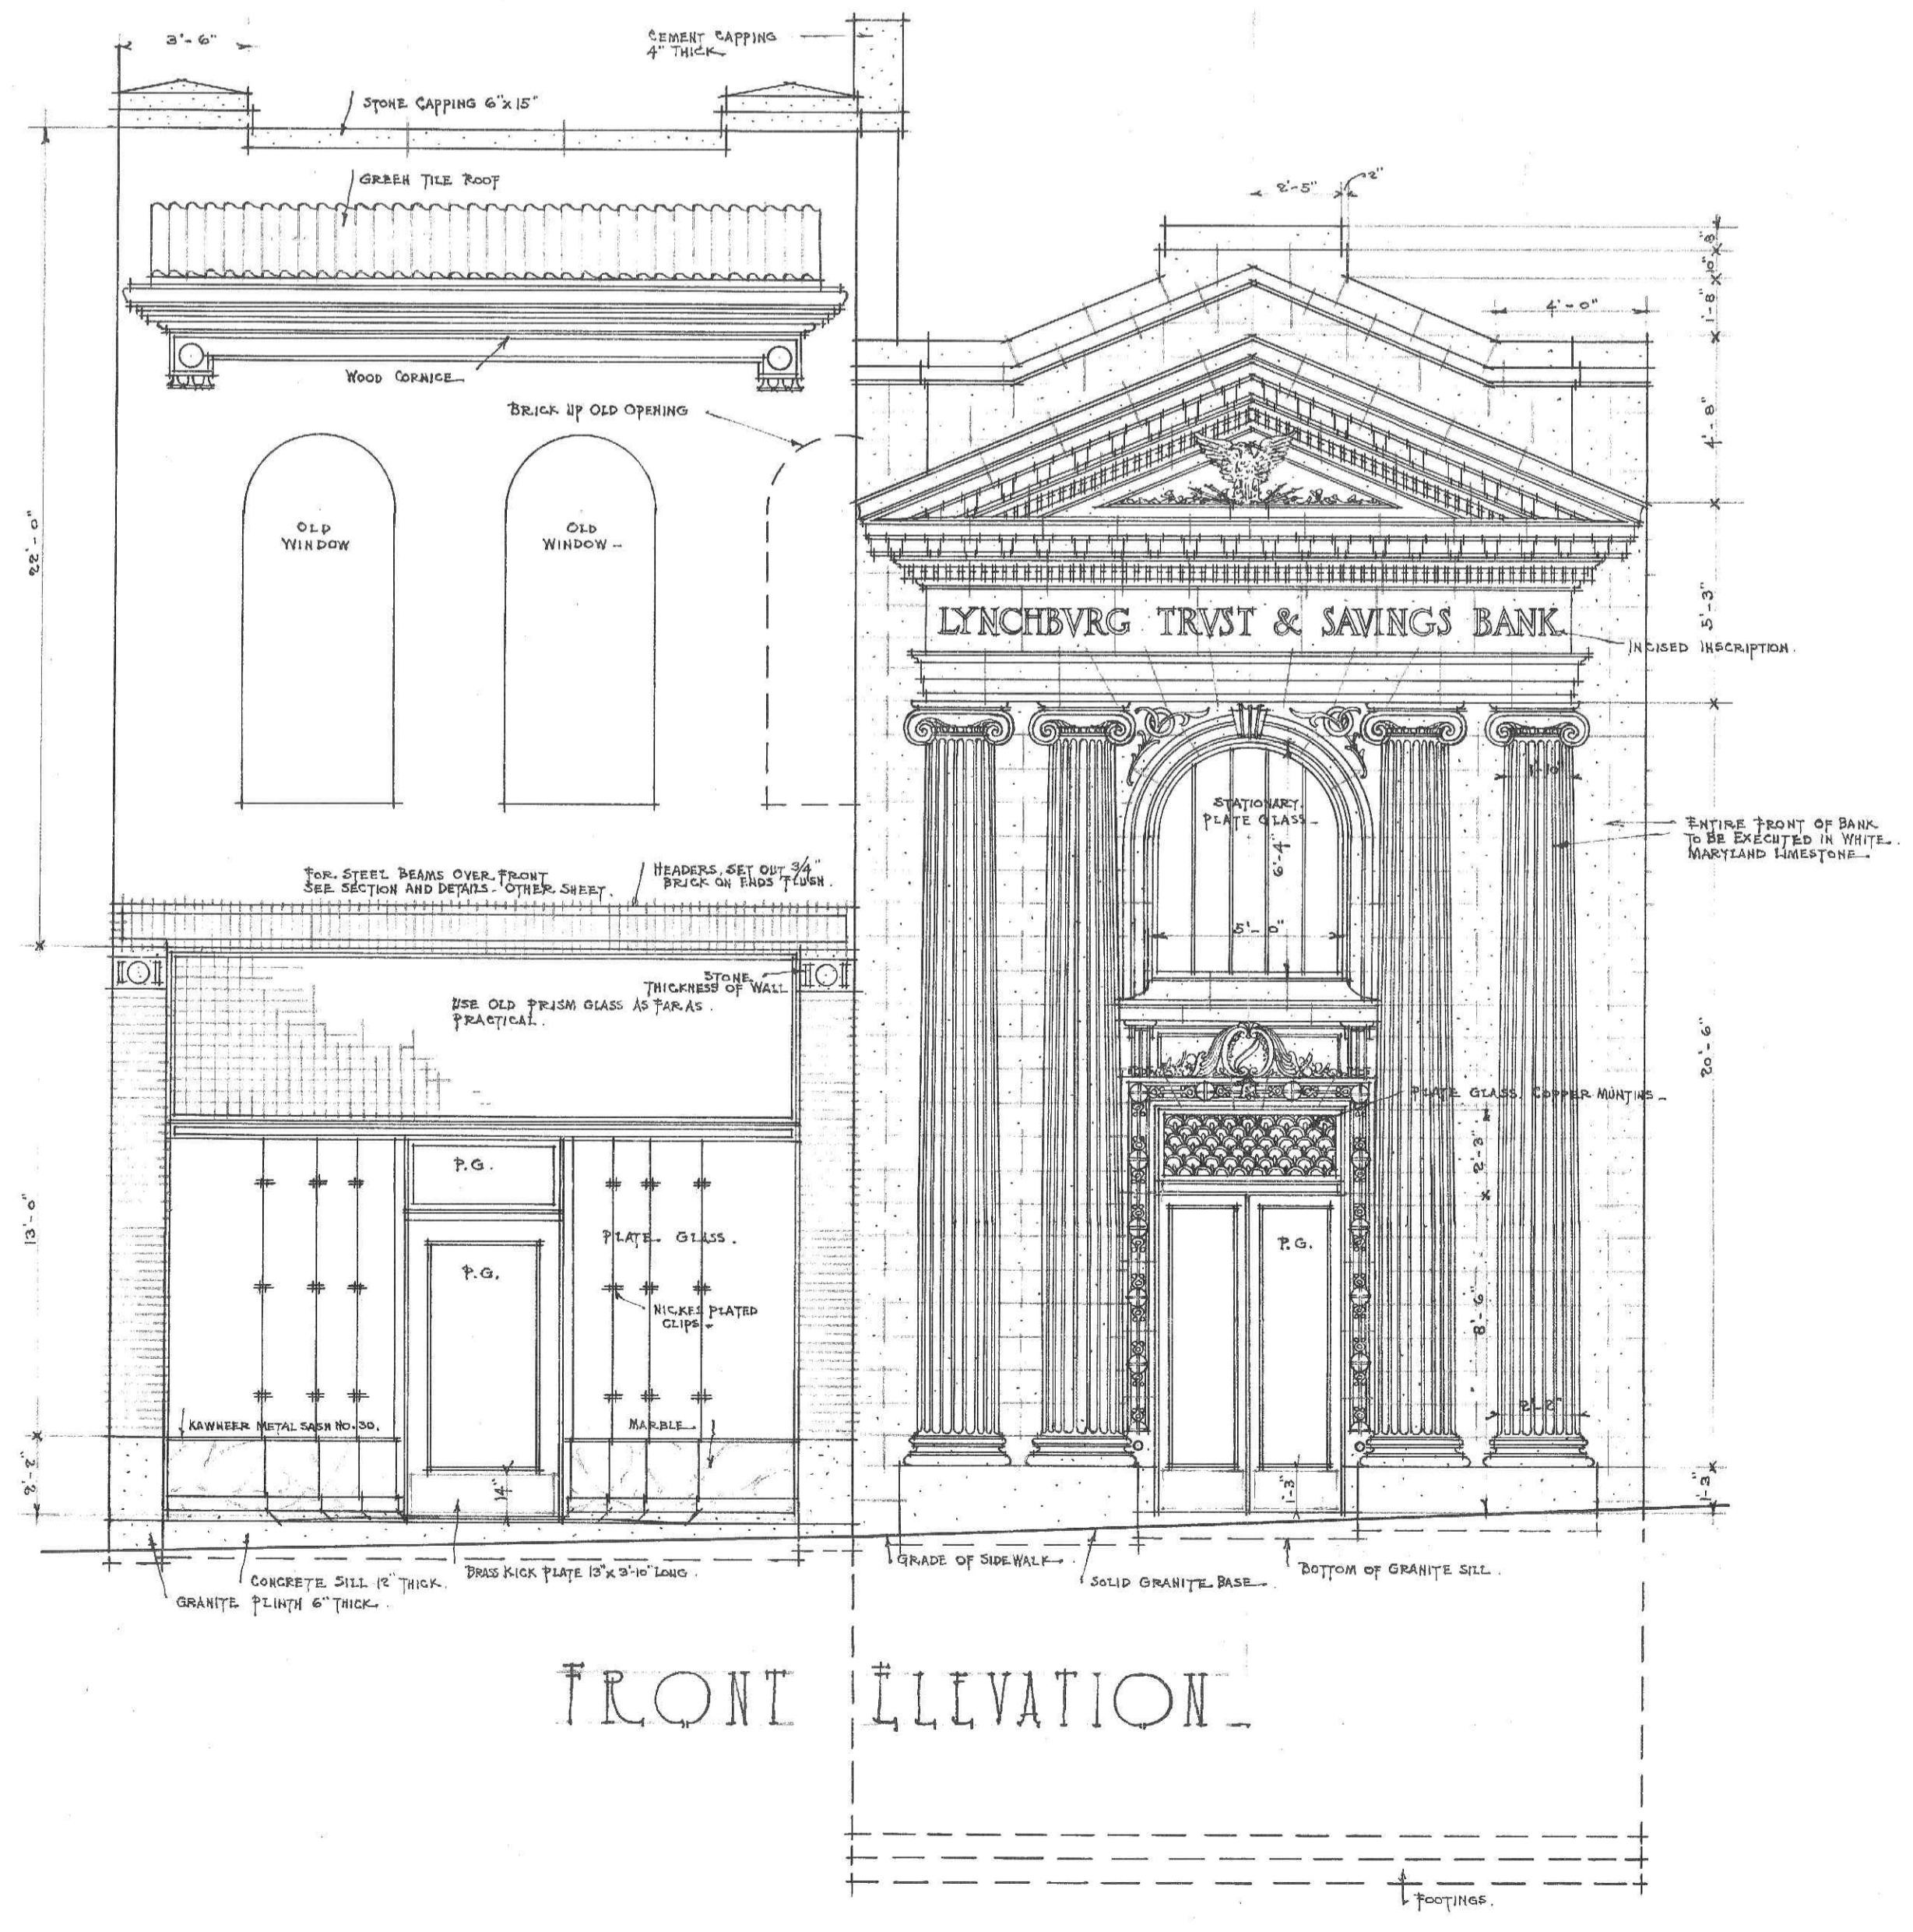
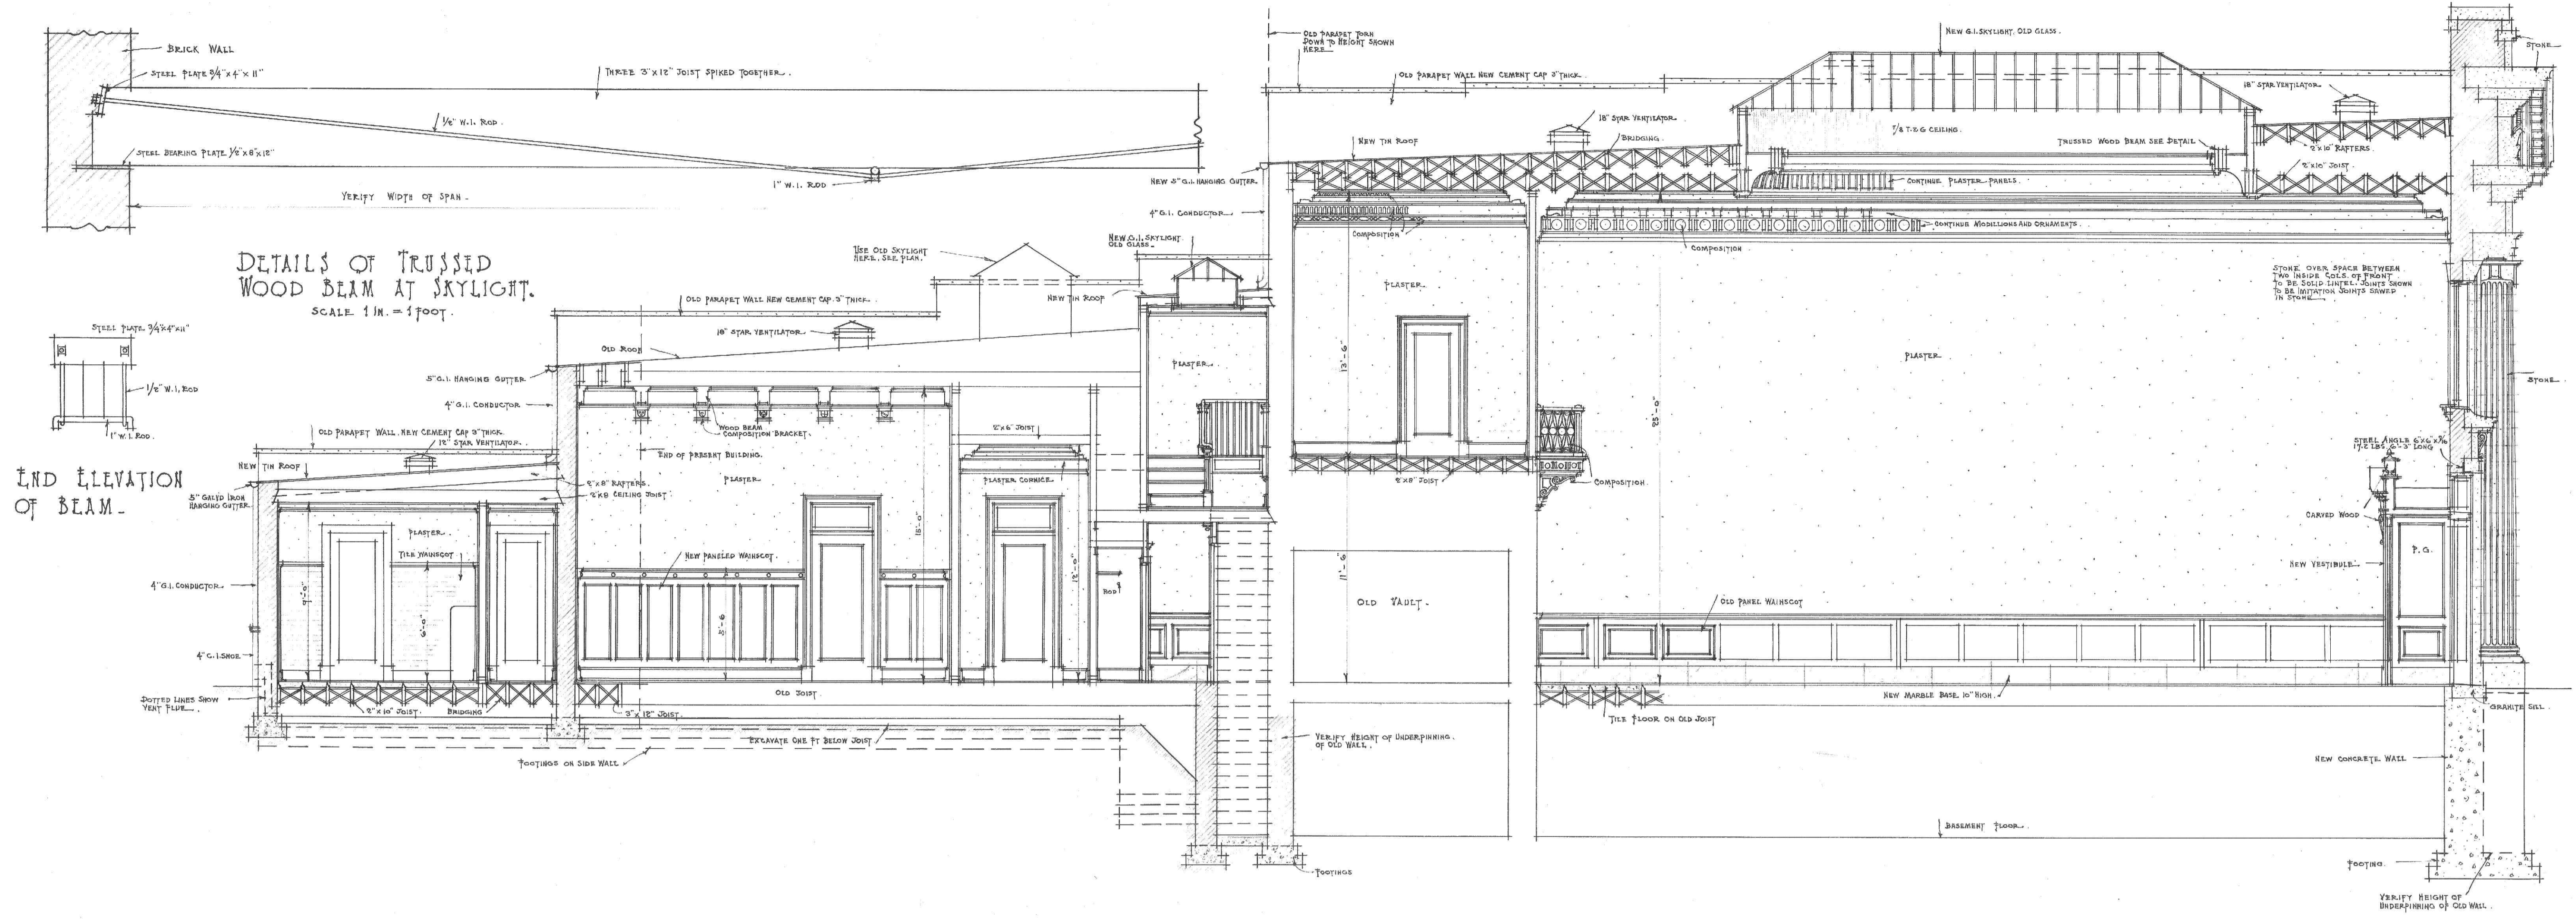


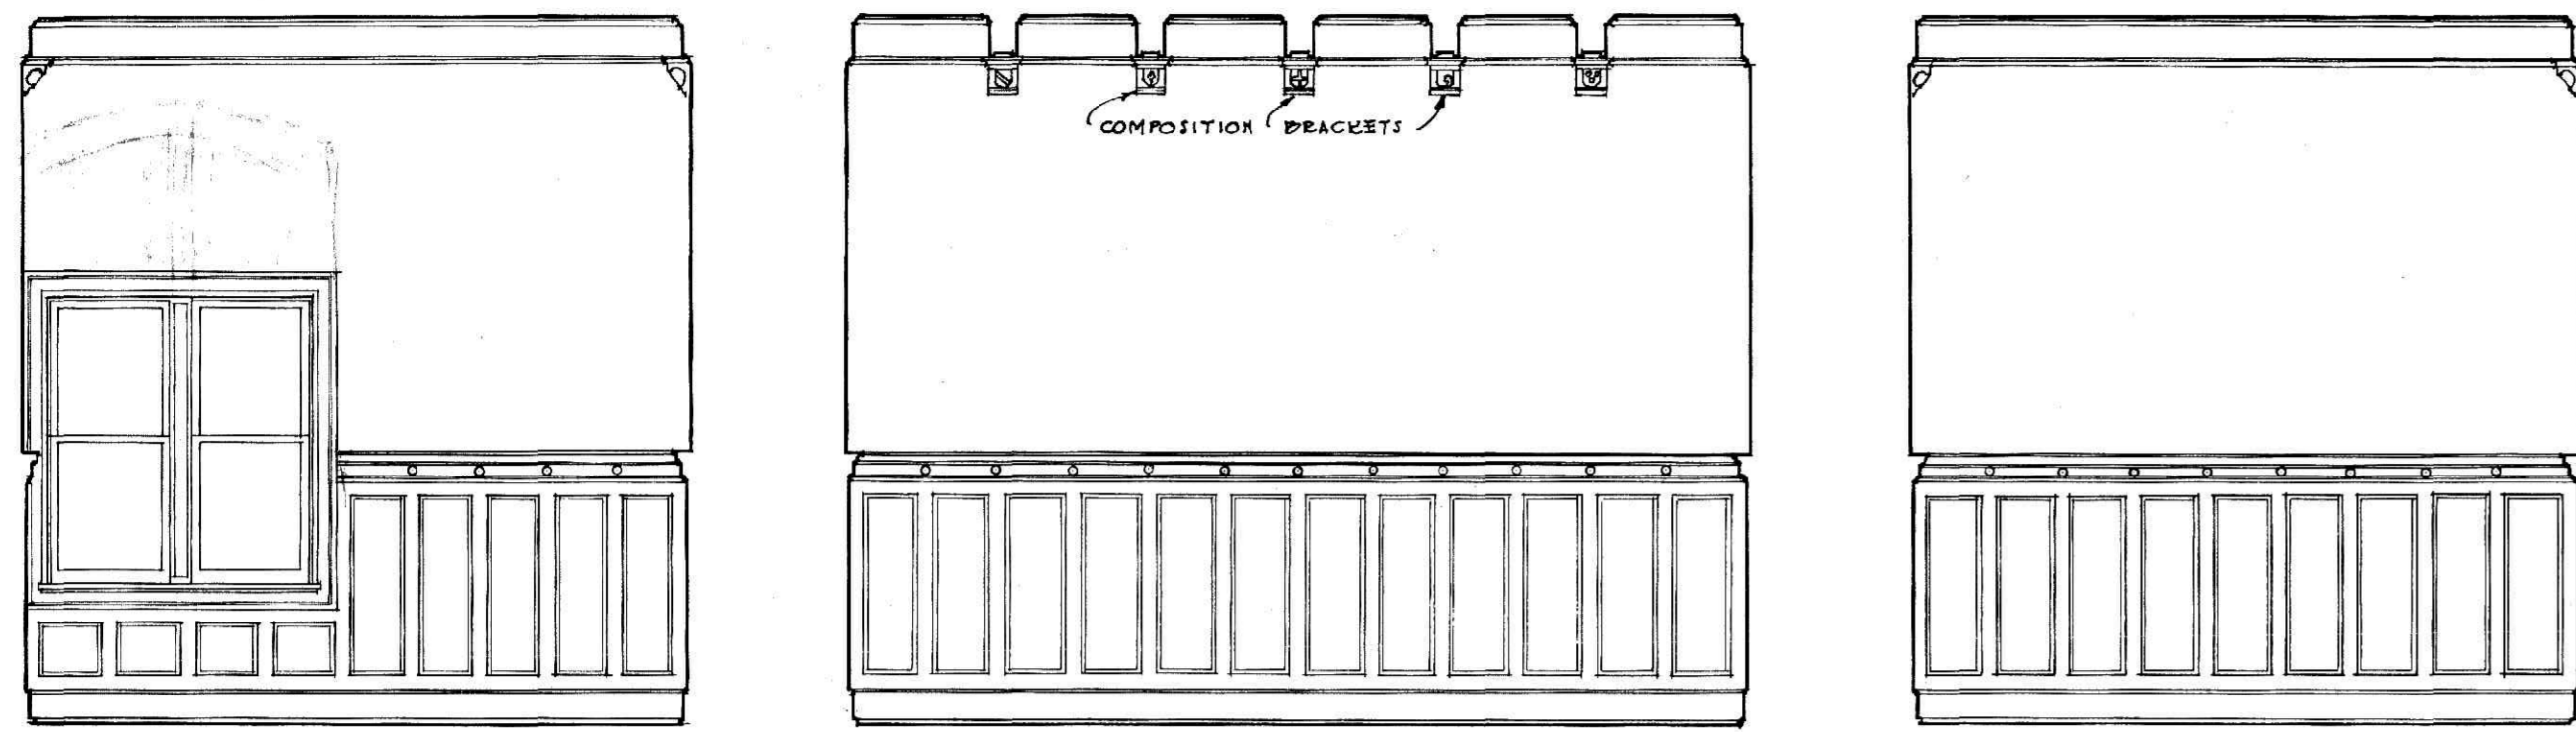


ELEVATIONS OF DIRECTOR'S ROOM

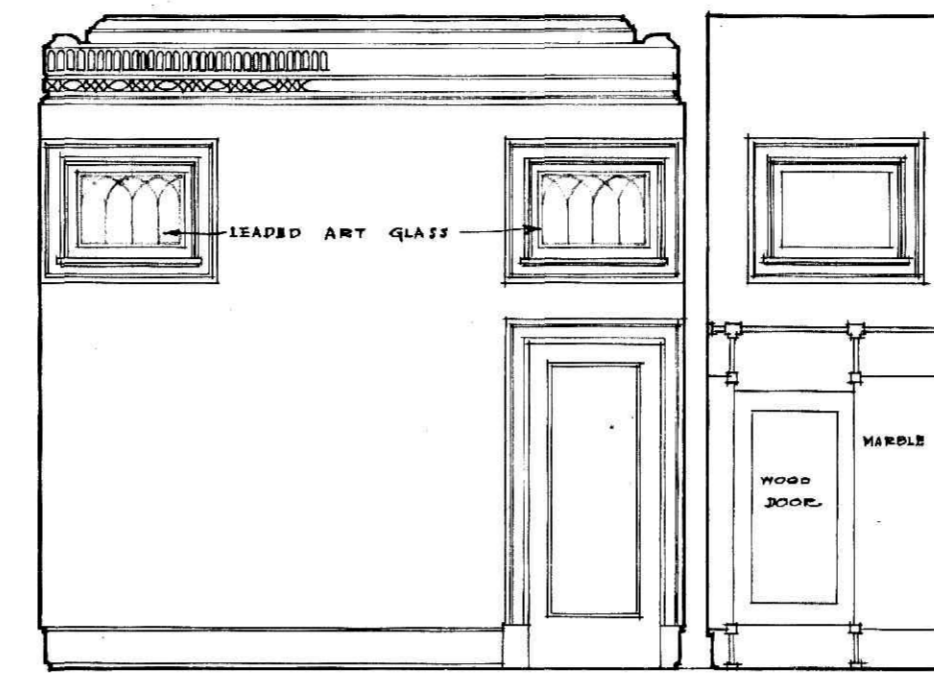


ELEVATIONS OF LADIES REST ROOM & TOILET

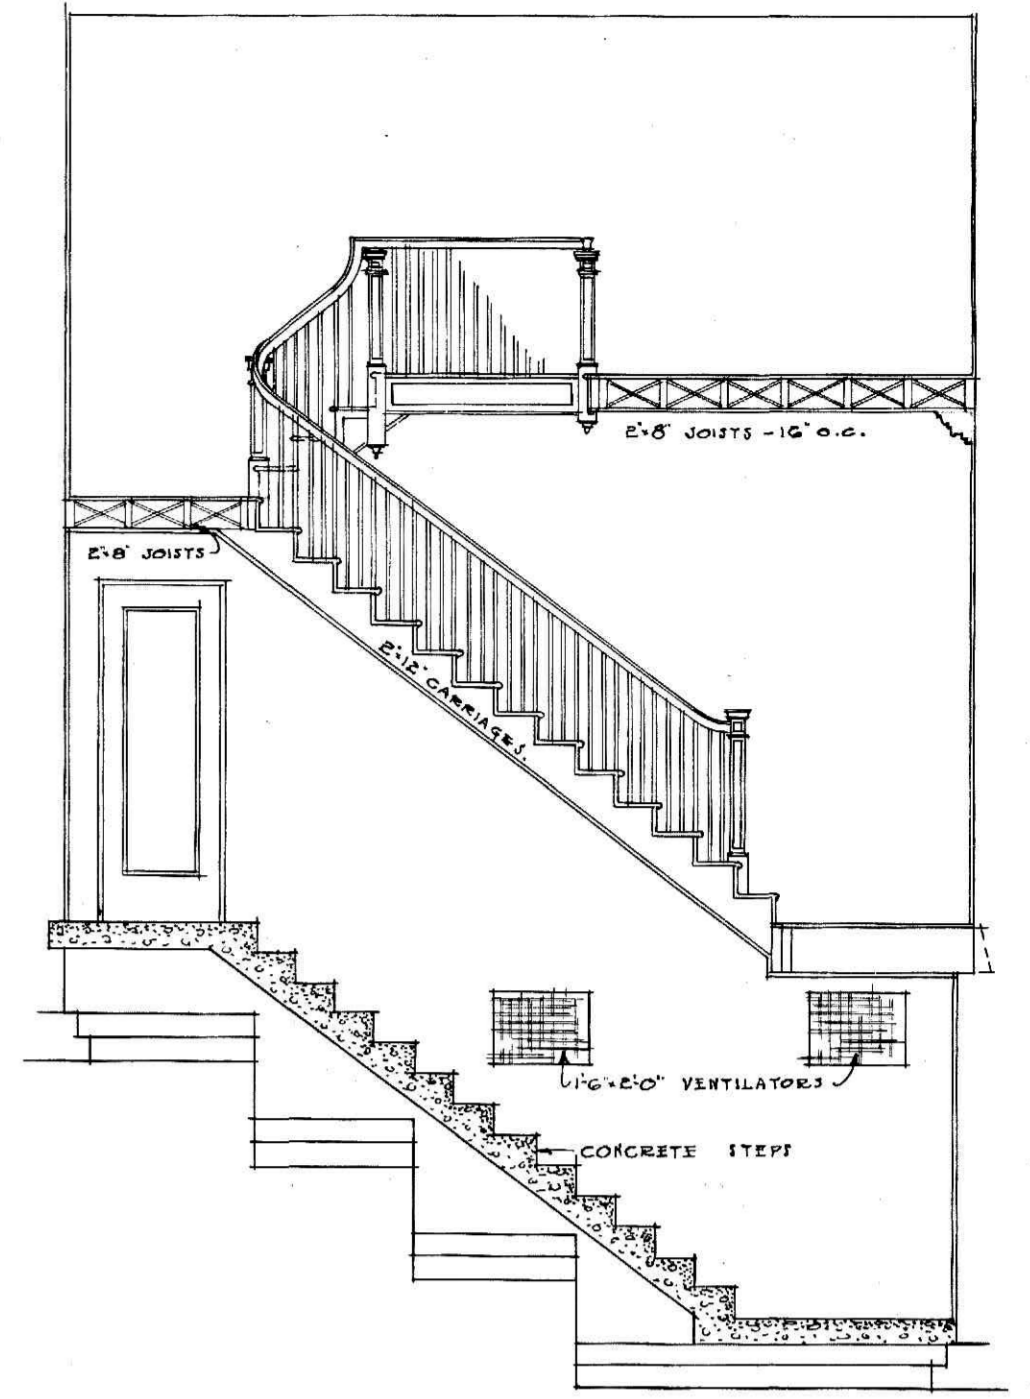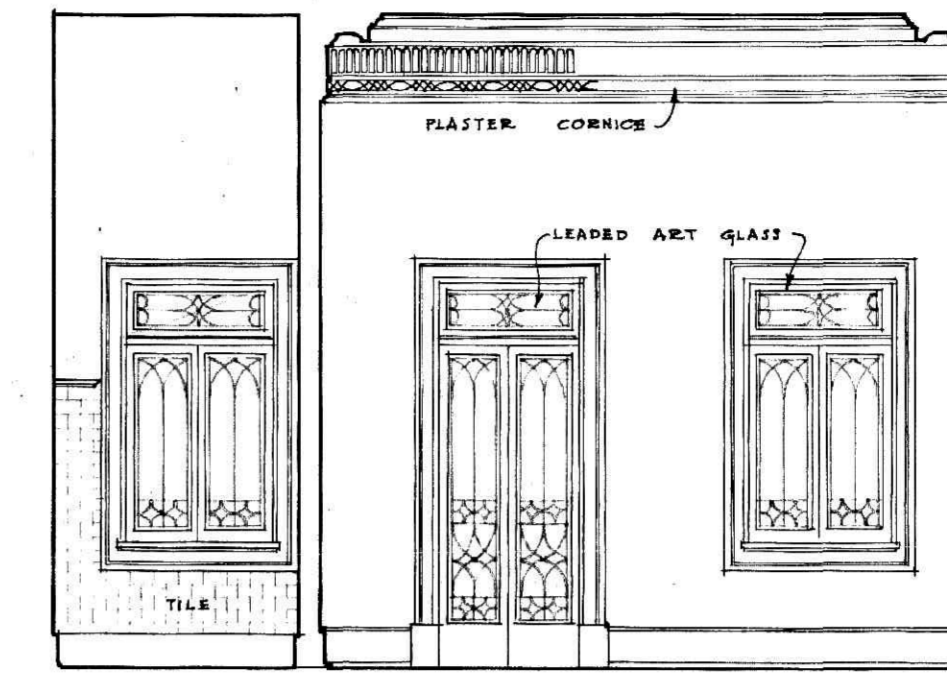


SECTION THRU STAIRS

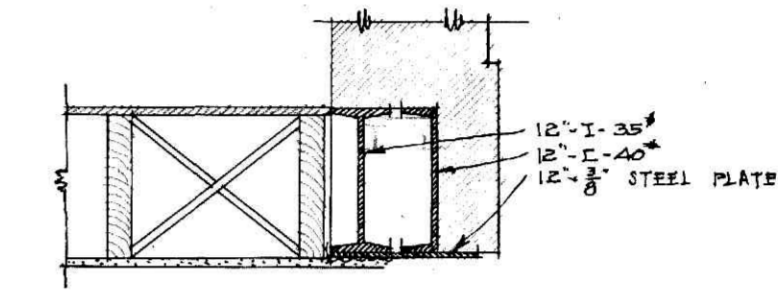


SECTION THRU GIRDER
OVER STORE FRONT
SCALE 3/4" = 1'-0"

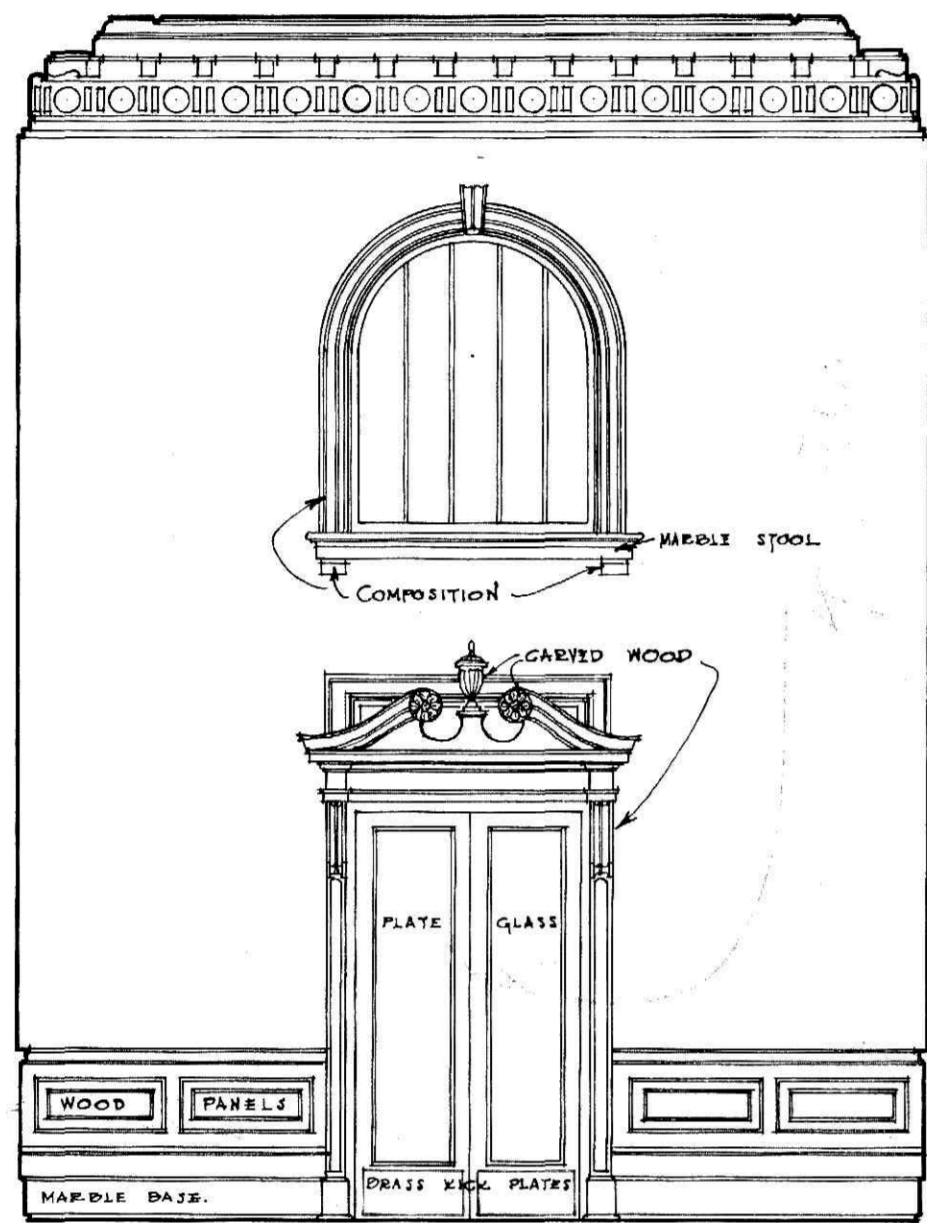


SECTION ON LINE C-C
LOOKING NORTH

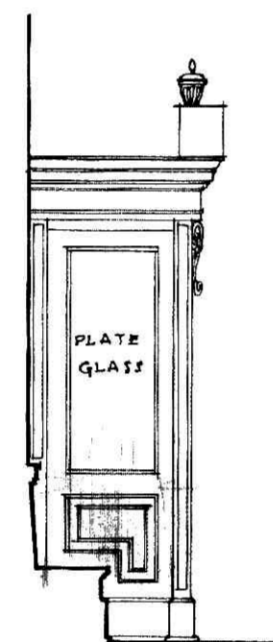


SIDE ELEVATION
OF VESTIBULE

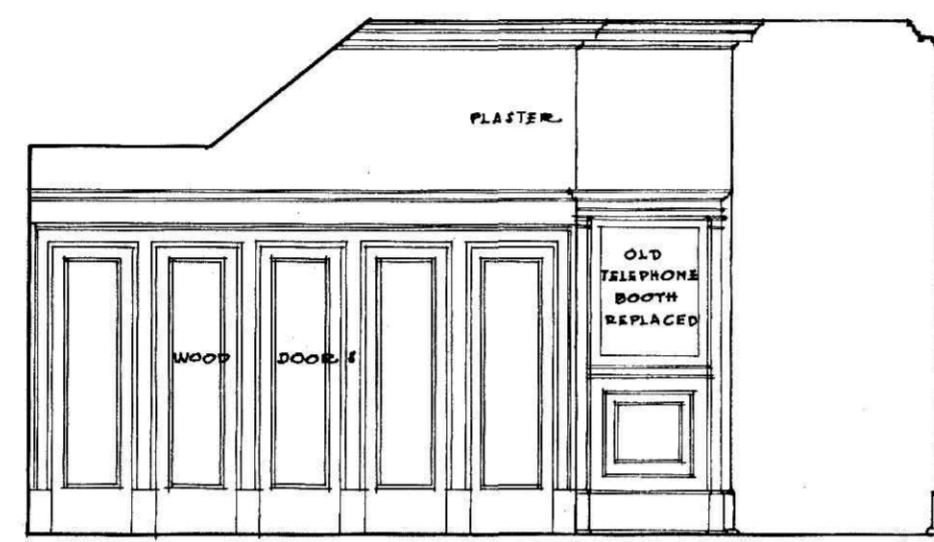


ELEVATION OF LOCKERS

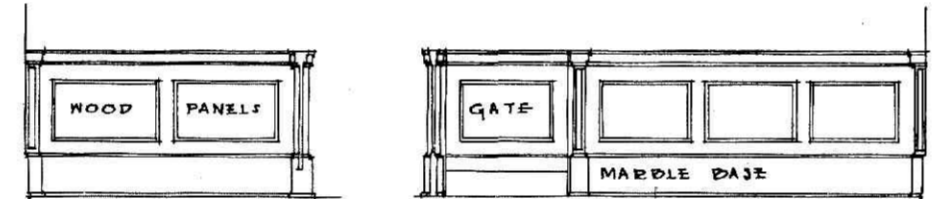



ELEVATIONS OF NEW RAIL
IN DANKING SPACE

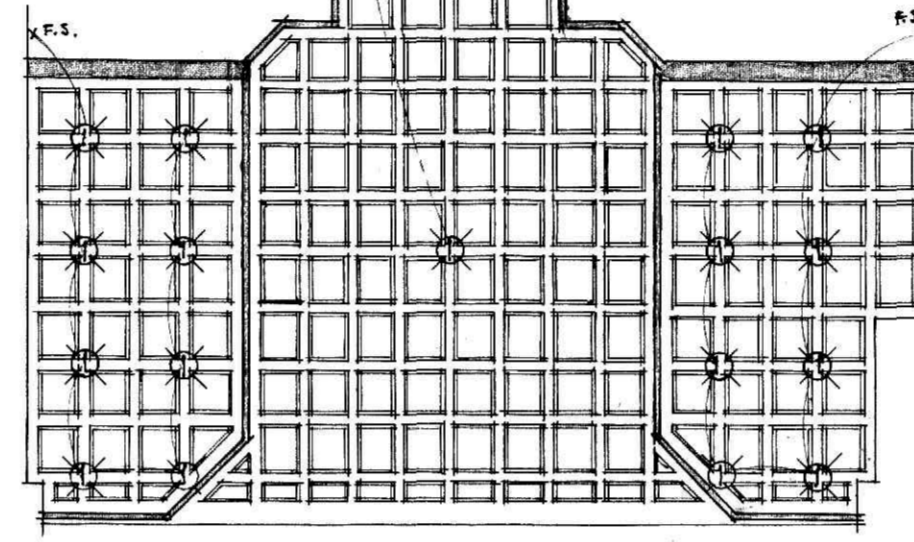


REFLECTED PLAN OF CEILING

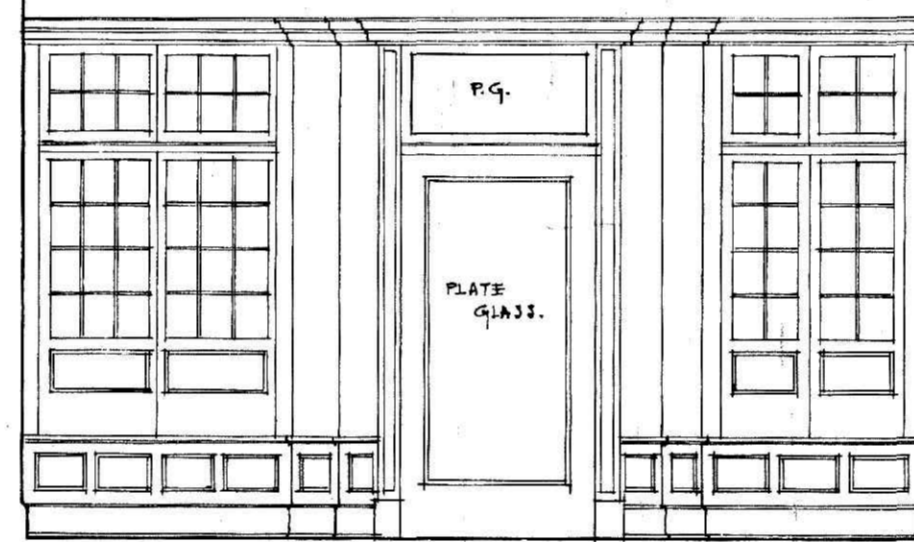

ELEVATIONS OF SHOW-WINDOWS IN STORE

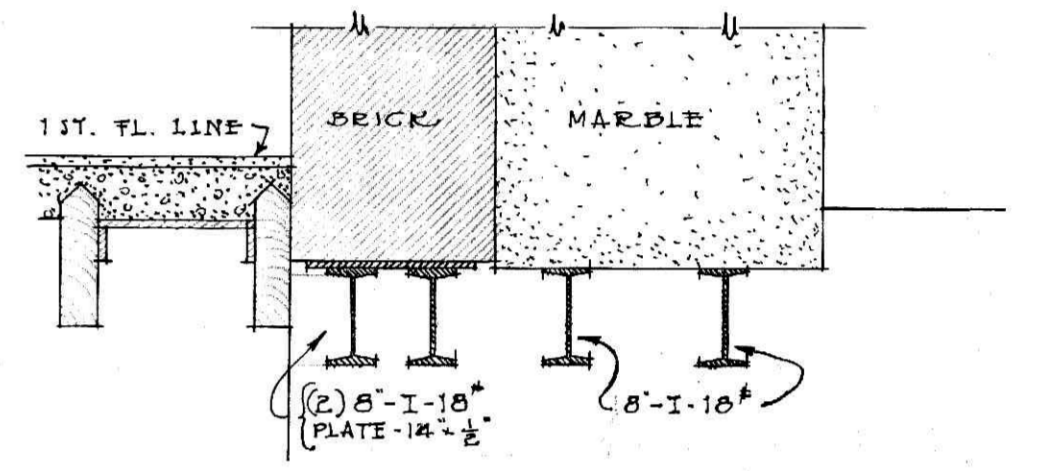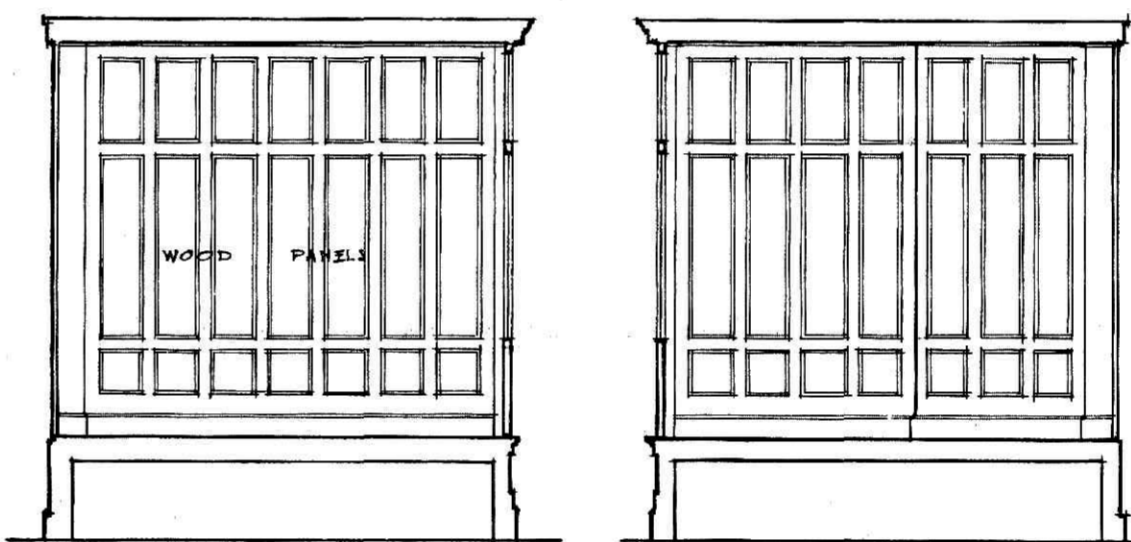

SECTION THRU BEAMS OVER
OPENING AT LIFT
SCALE 3/4" = 1'-0"

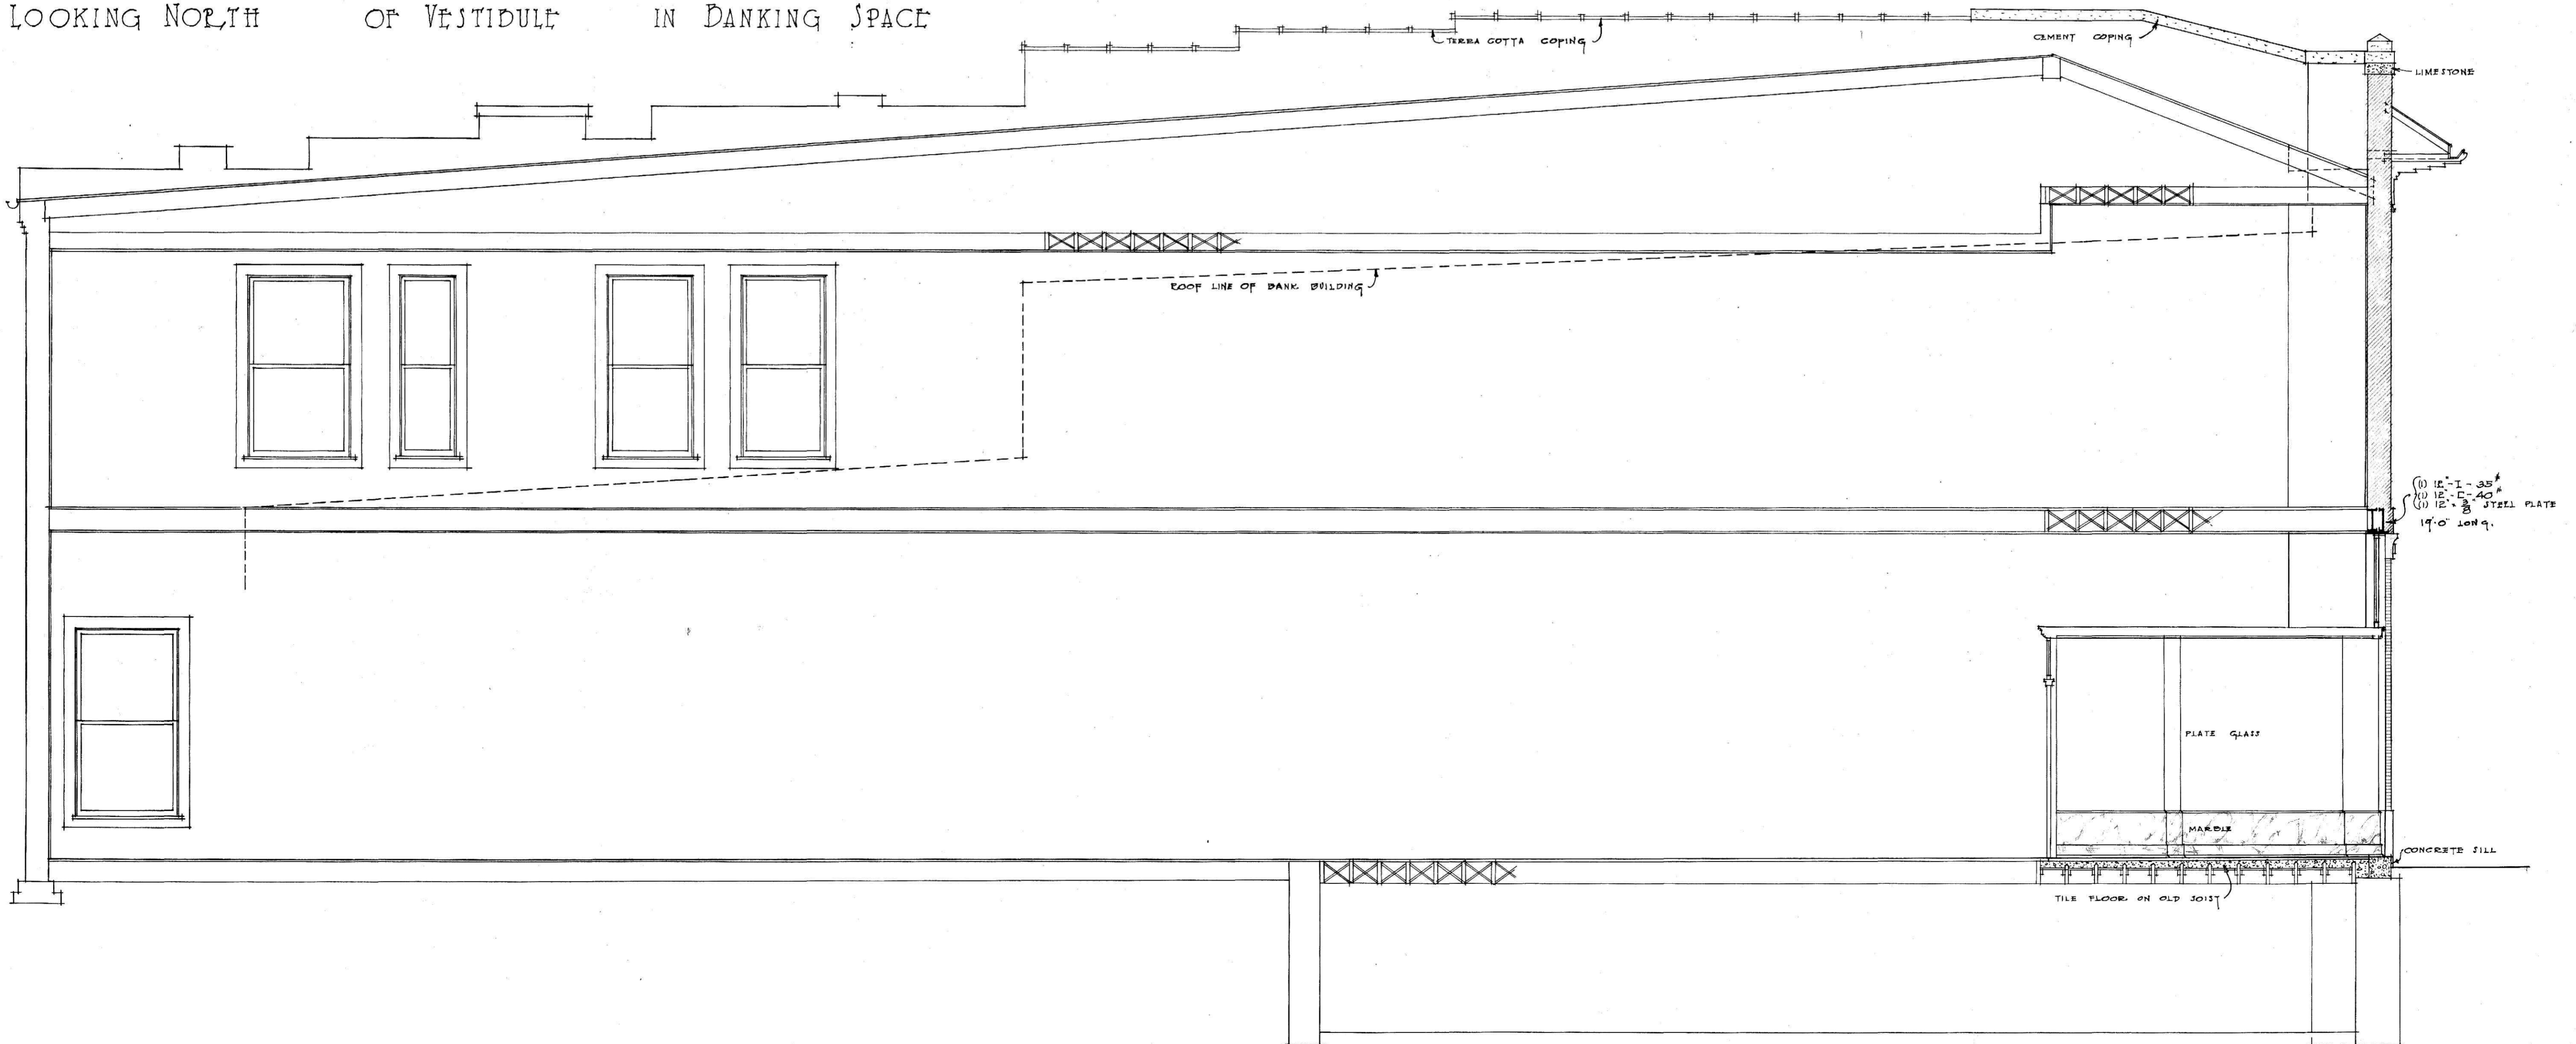

SECTION ON LINE D-D