

Brick Wall
Brick & Tile Wall
Tile Wall

NOTE:
SEE SHEET A FOR
NOTES ON STRUCTURAL
STEEL


GROUND FLOOR PLAN

SCALE 1/4" = 1'-0"

NOTE:
SEE SHEET A FOR
NOTES ON STRUCTURAL
STEEL

GROUND FLOOR PLAN

SCALE 1/4" = 1'-0"

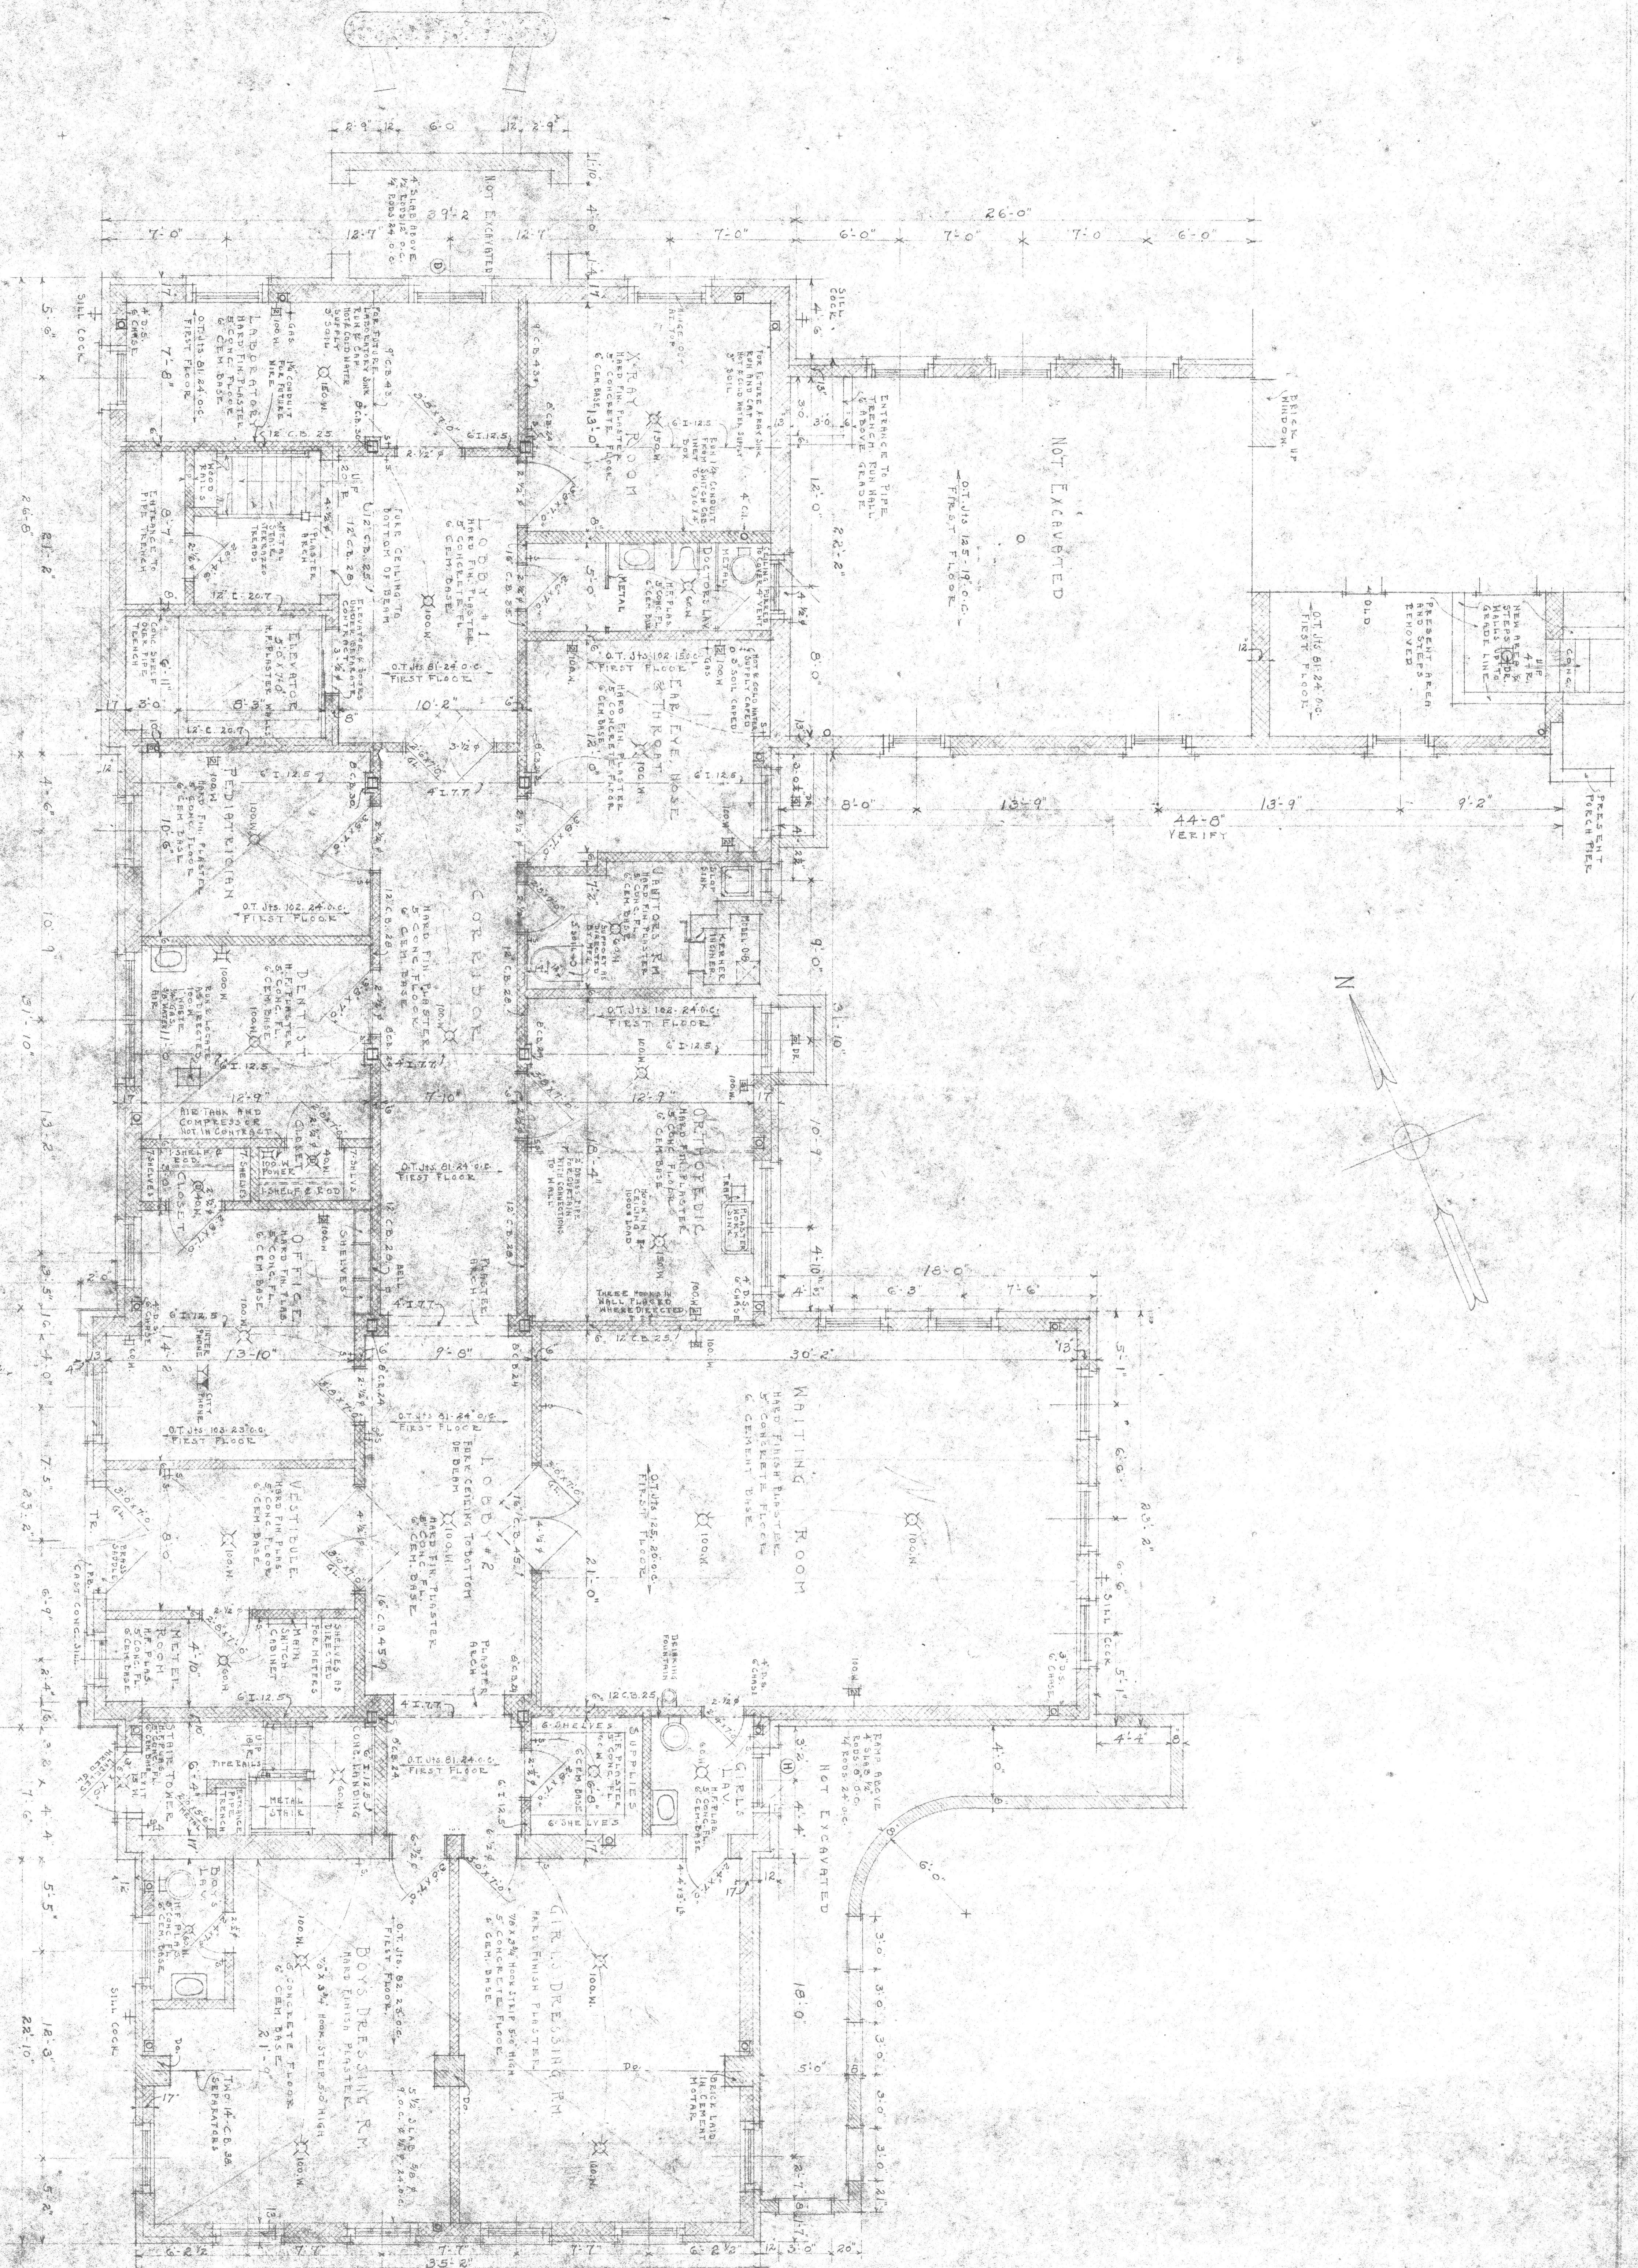

CLARK & GRONER
ARCHITECTS
174 CHICAGO BLDG. WYCHICAGO
JULY 1930 (COM. 2-23) SHEET 2

GUGENHEIMER
MEMORIAL HOSPITAL
GRACIE ST
LYNCHBURG, VIRGINIA