


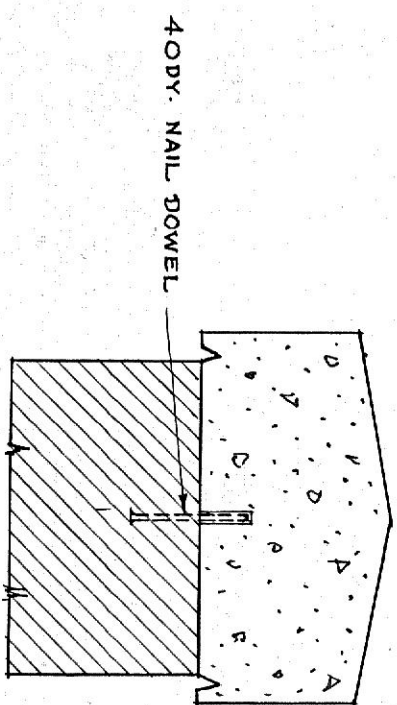


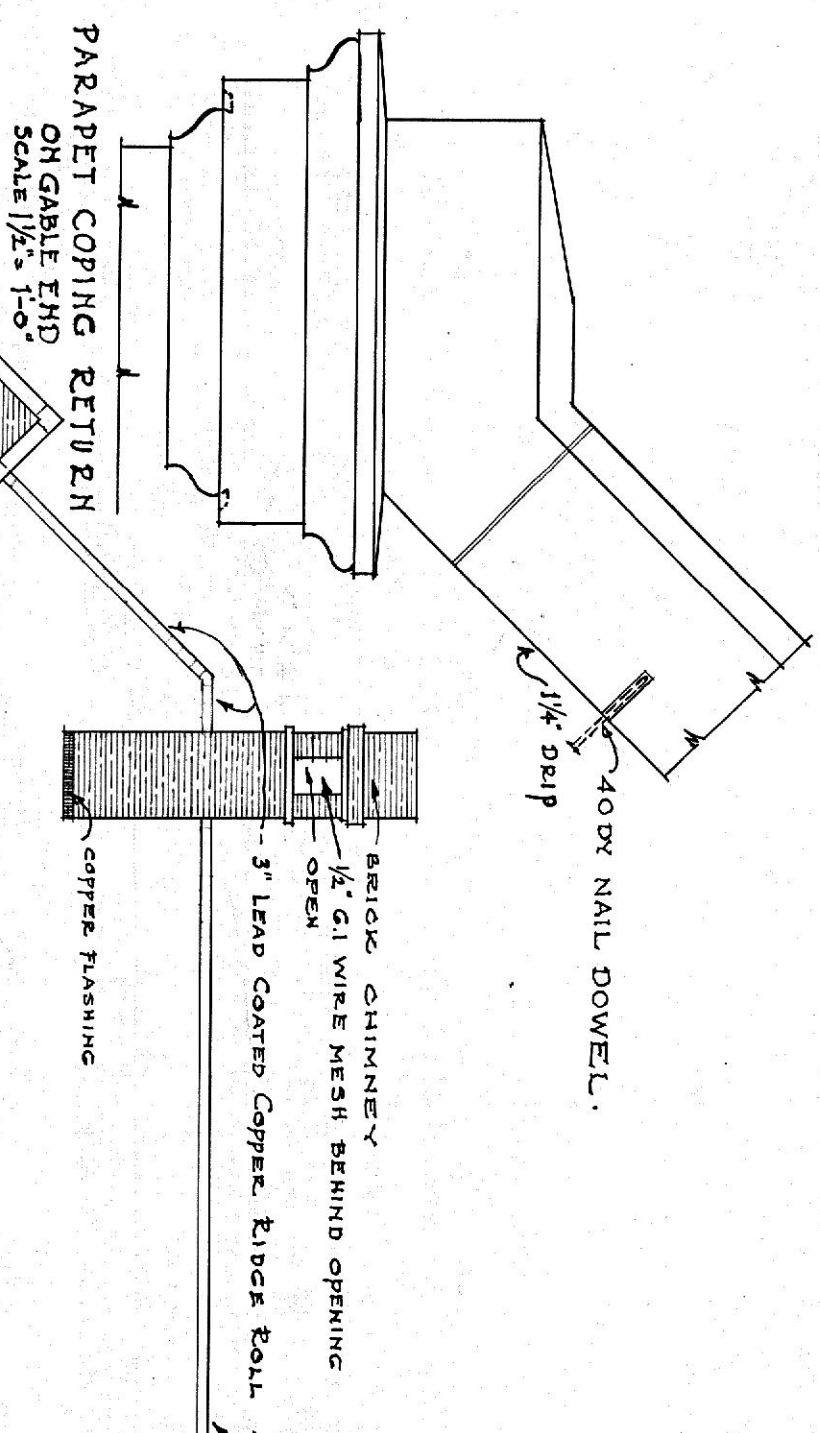


DETAIL SECTION THRU
GABLE COPING
SCALE 1/2"=1'-0"

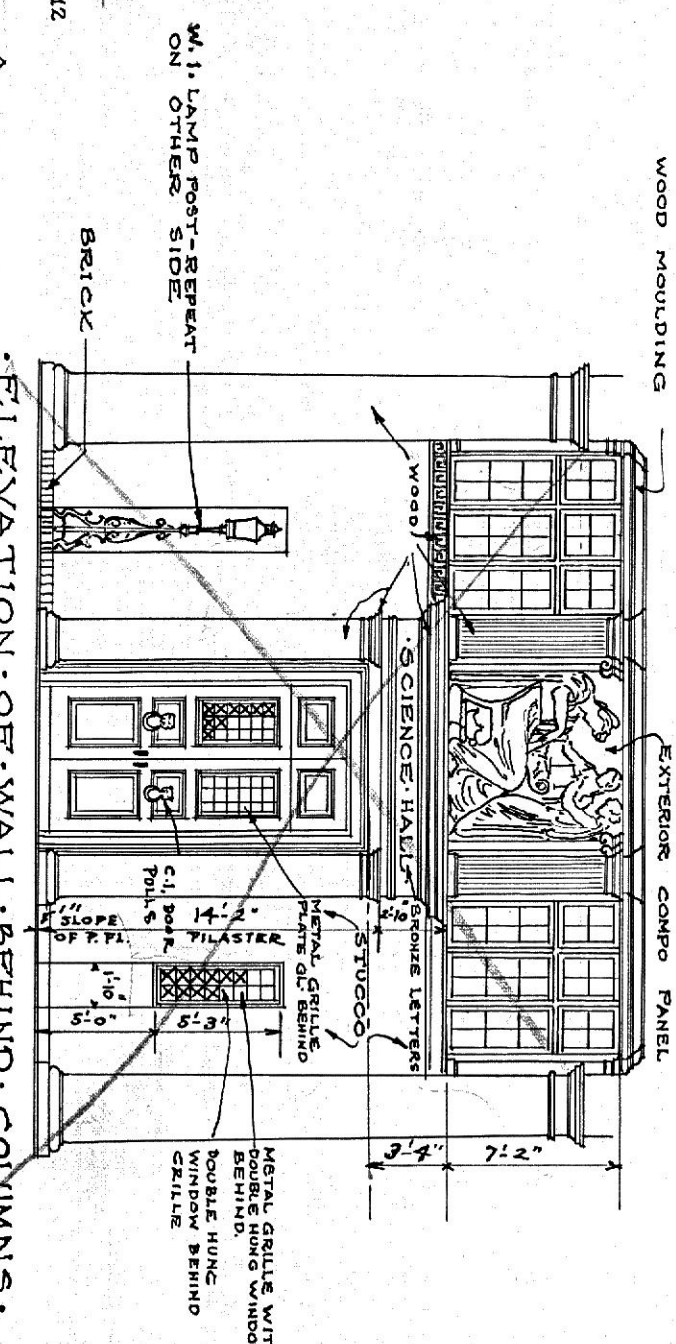

SLATE ROOF.

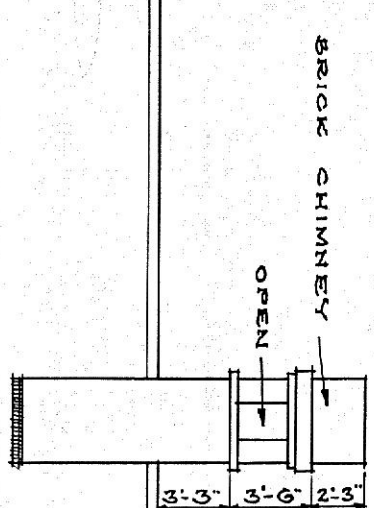

ELEVATION OF WALL BEHIND COLUMNS.
ON FRONT ENTRANCE PORTICO.
SCALE 1/8"=1'-0"

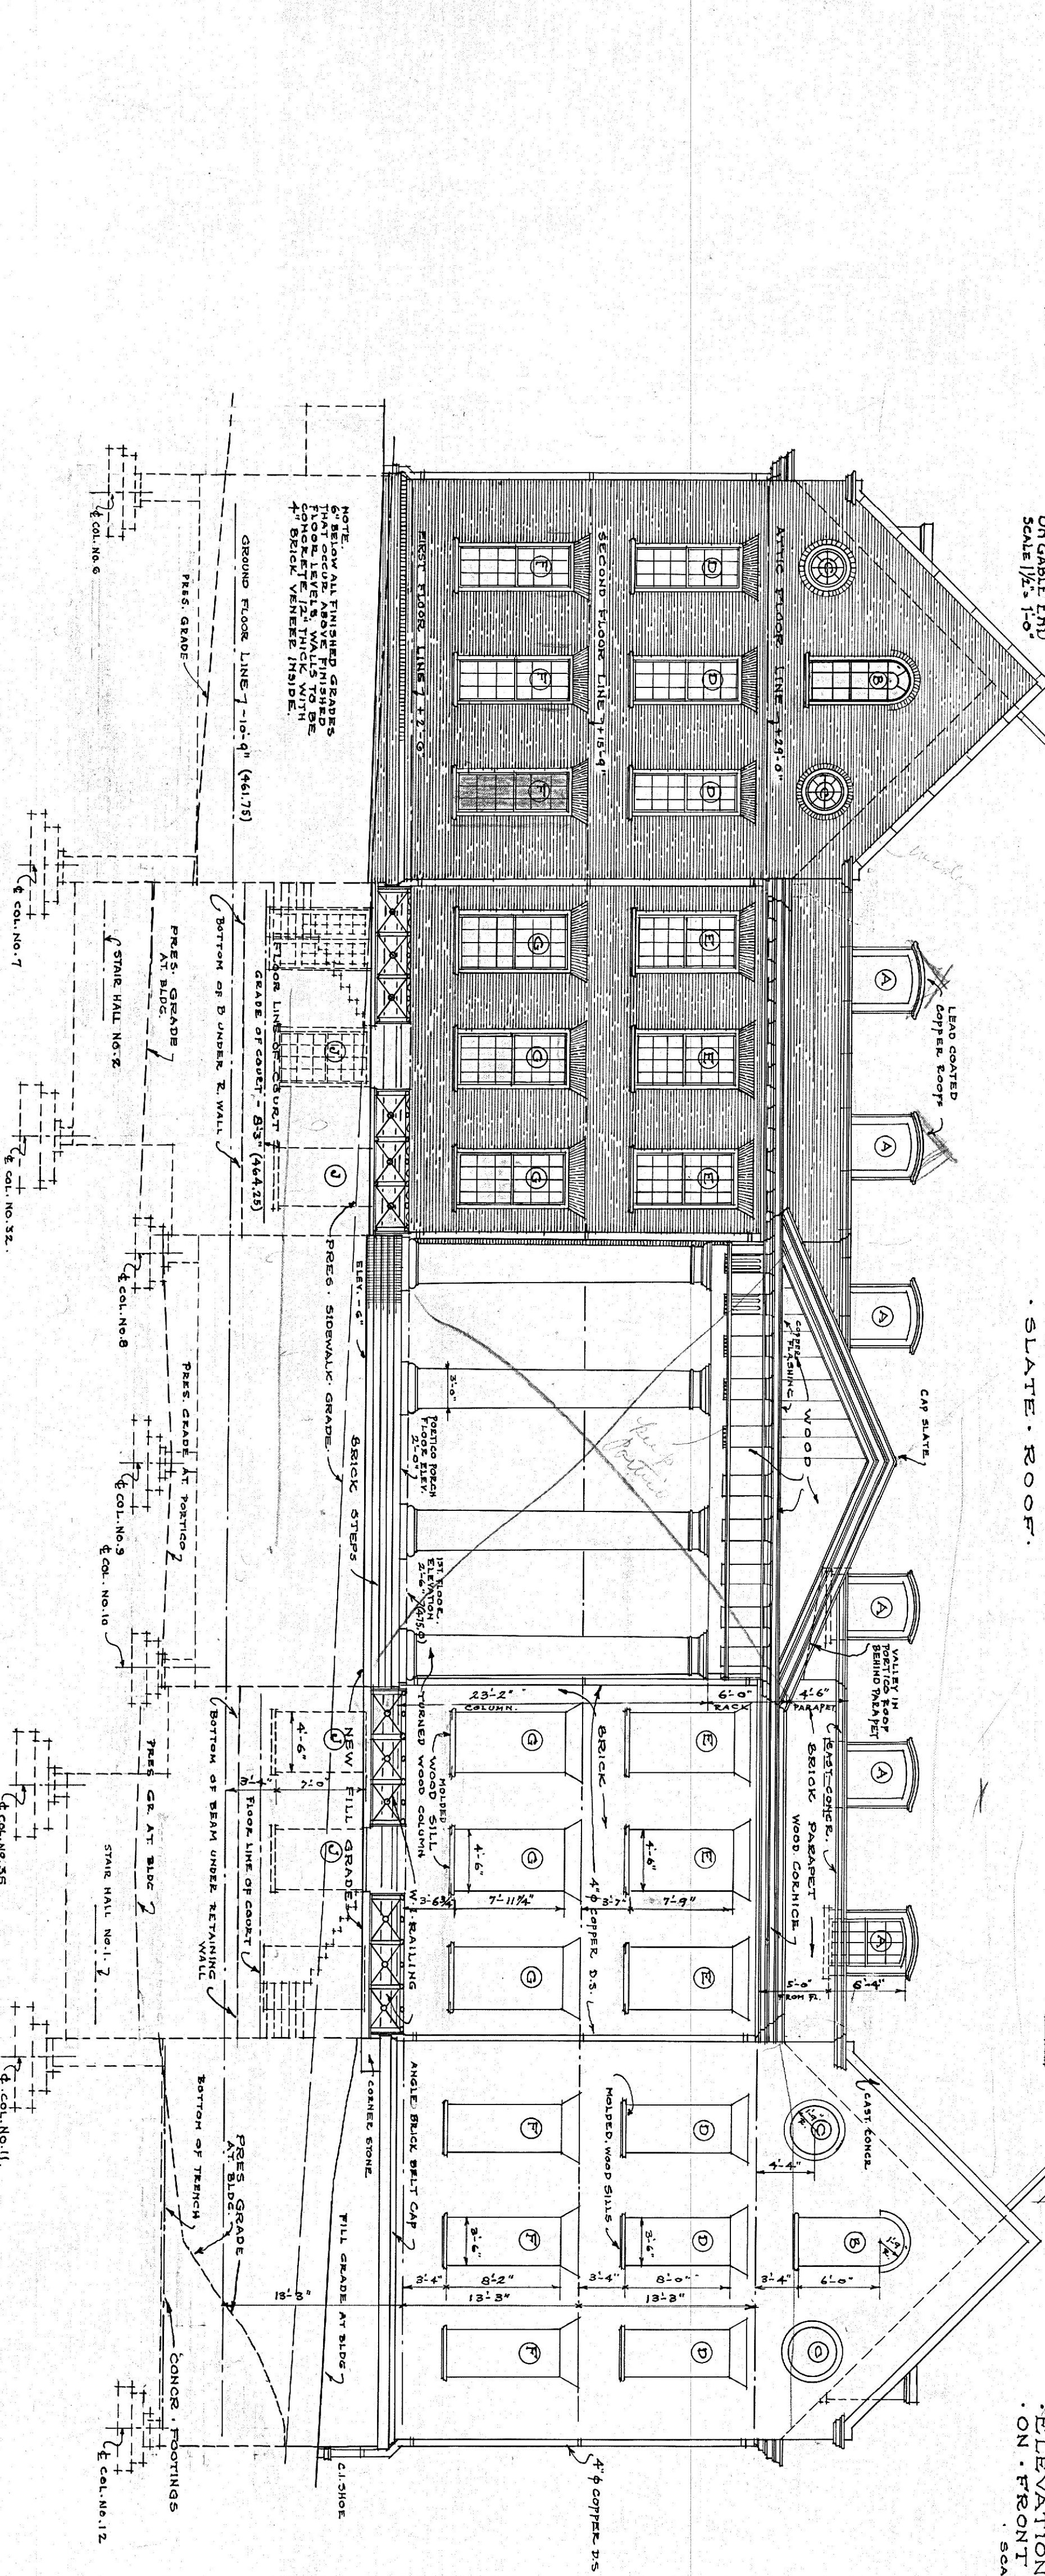

FRONT ELEVATION.
SCALE 1/8"=1'-0"



8 IN. IS TAKEN AT SILL OF REAR
ENTRANCE DOOR TO BASEMENT
OF PRES. PRESSER HALL.


B.M. 0'-0" 7'

DATE: MARCH 1931 SCALE: 1/8"=1'-0" SHEET: NO. 6

A. SCIENCE BUILDING FOREMAN'S
OFFICE - LYNCHBURG, VIRGINIA.

ATTACHED: S. JOHNSON & R. O. BRANNAN
ARCHITECTS - LYNCHBURG, VA.

  

 


SCALE: 1/8" = 1'-0"

DATE MAY, 1931 SCALE: $\frac{1}{8}$ " = 1'-0"


SHEET	NO.
8	

A. S. SCIENCE, B. BUILDING, FOR. R. M. W. G.
LYNCHBURG, VIRGINIA.

S. STANHOPE, S. JOHNSON, E. R. O. BRANNAN
ARCHITECTS, LYNCHBURG, VA.

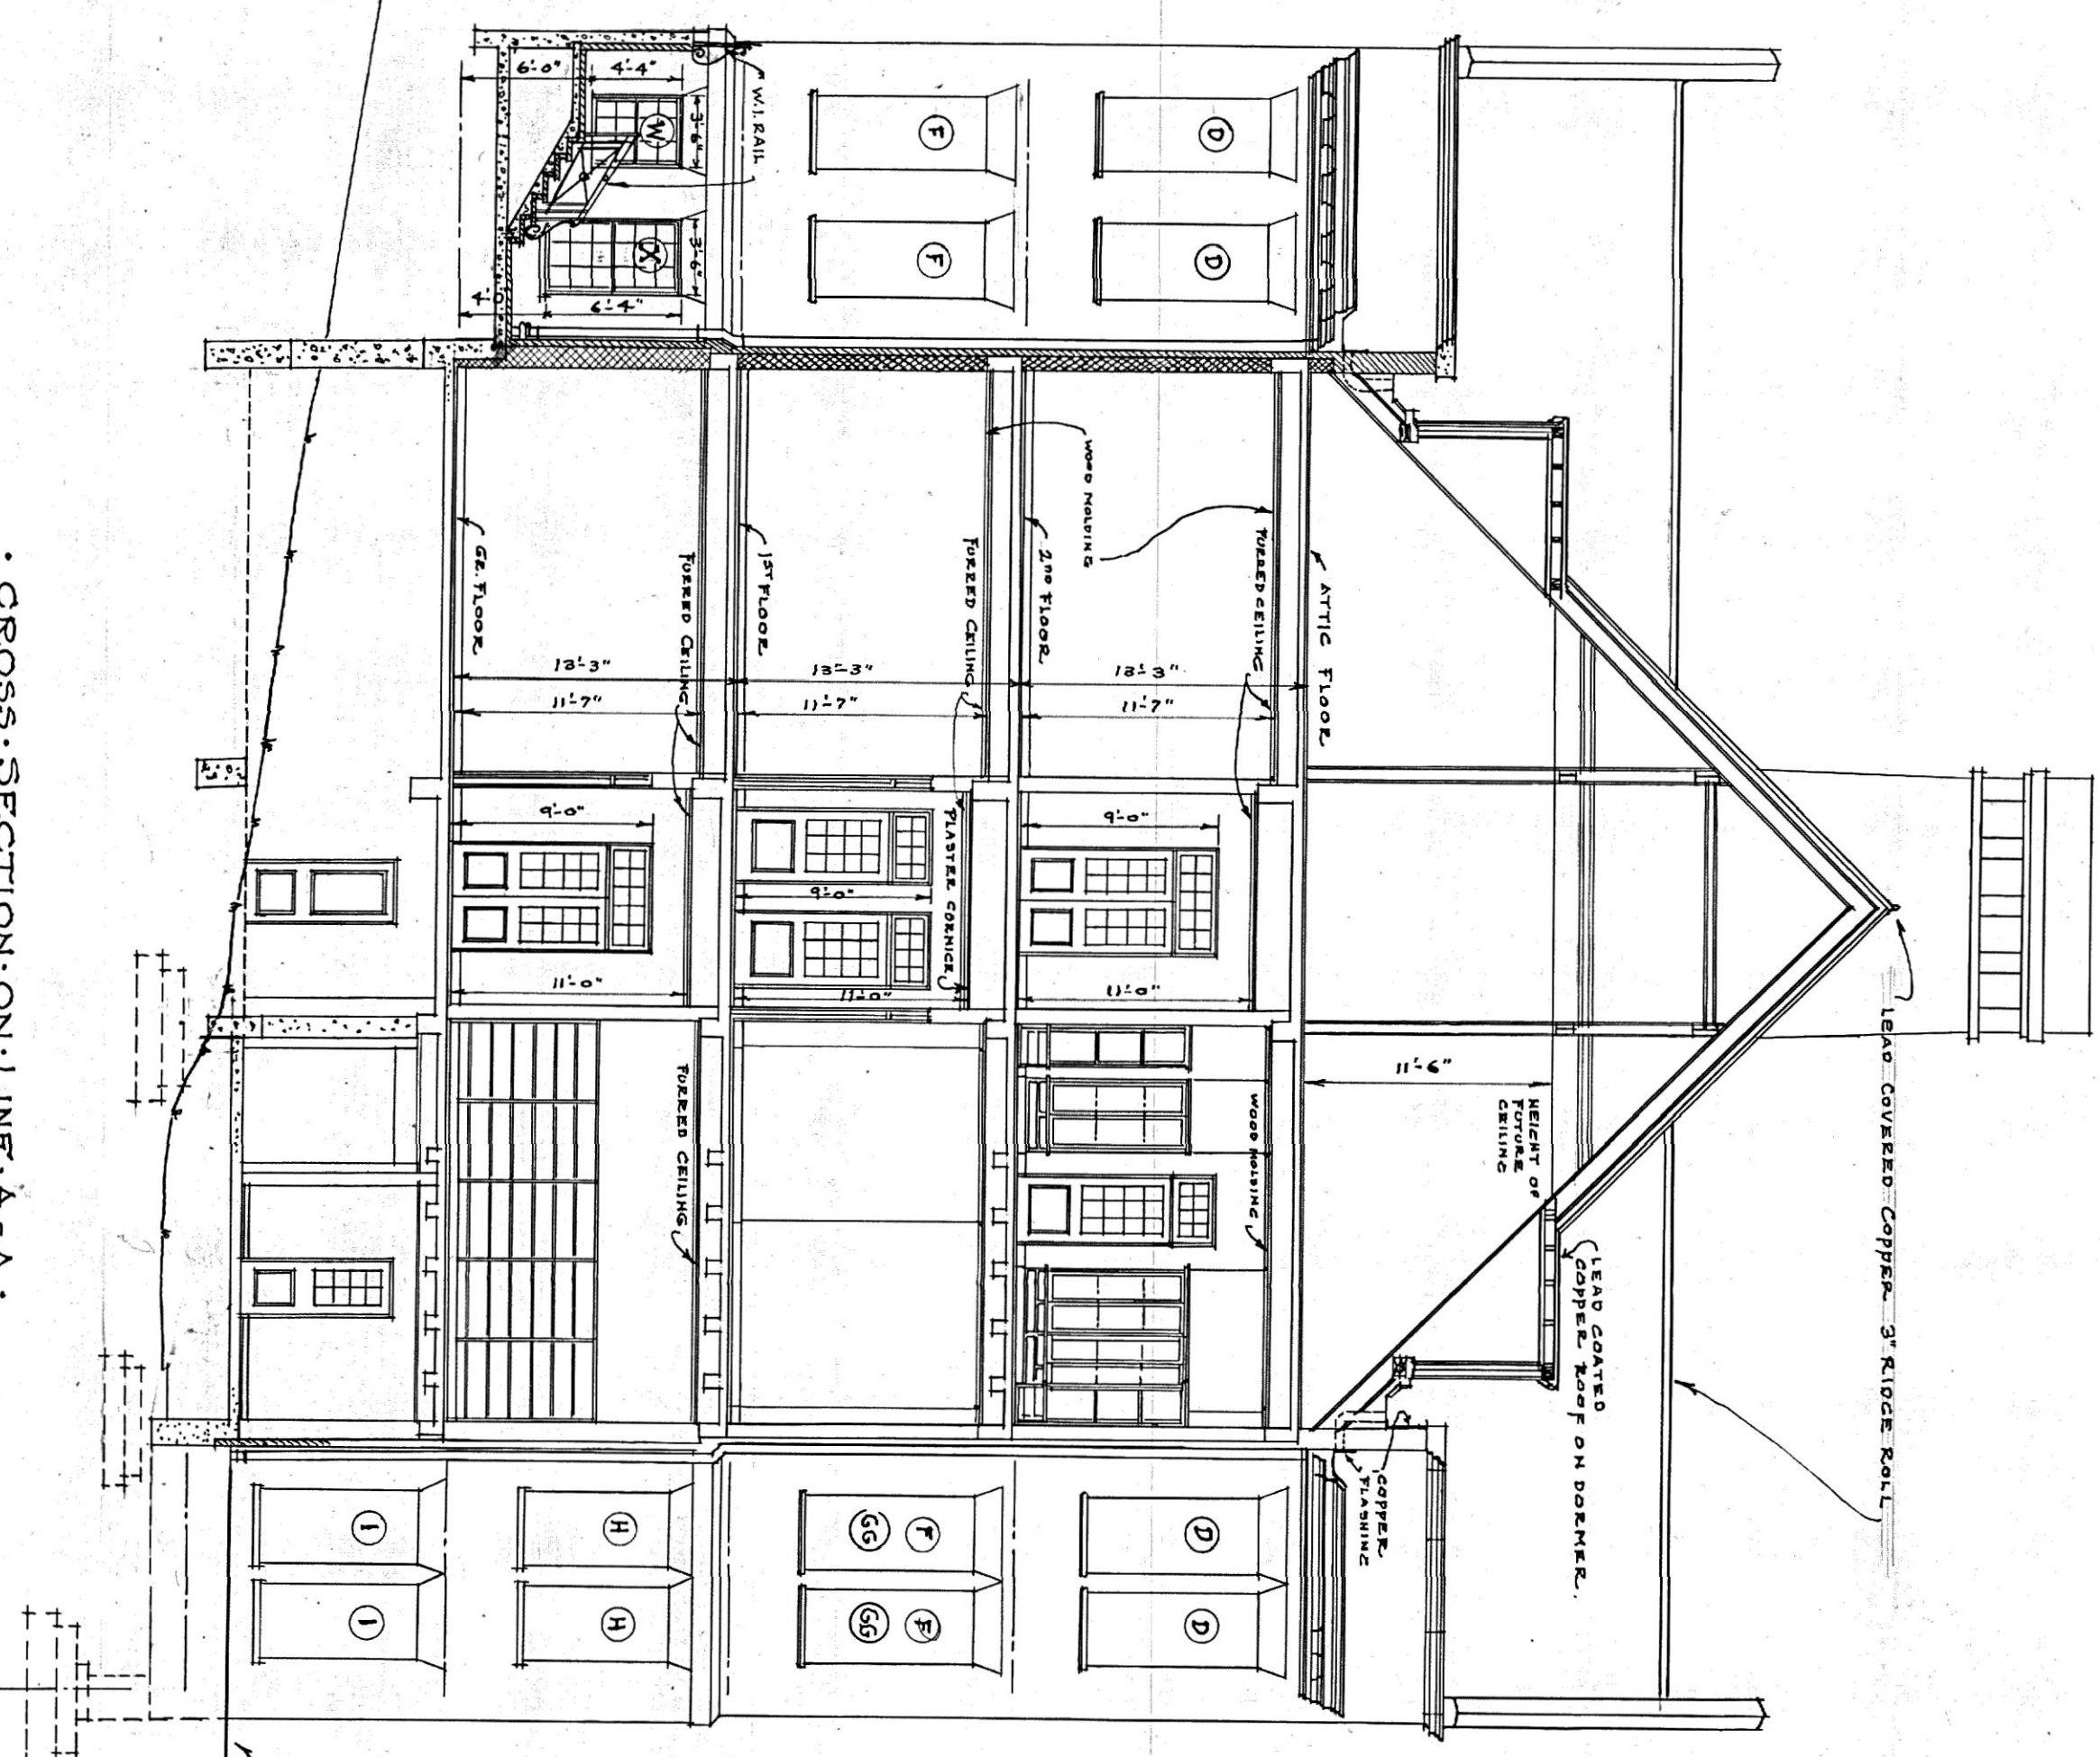


CROSS SECTION ON LINE A-A
SCALE: 1/8" = 1'-0"

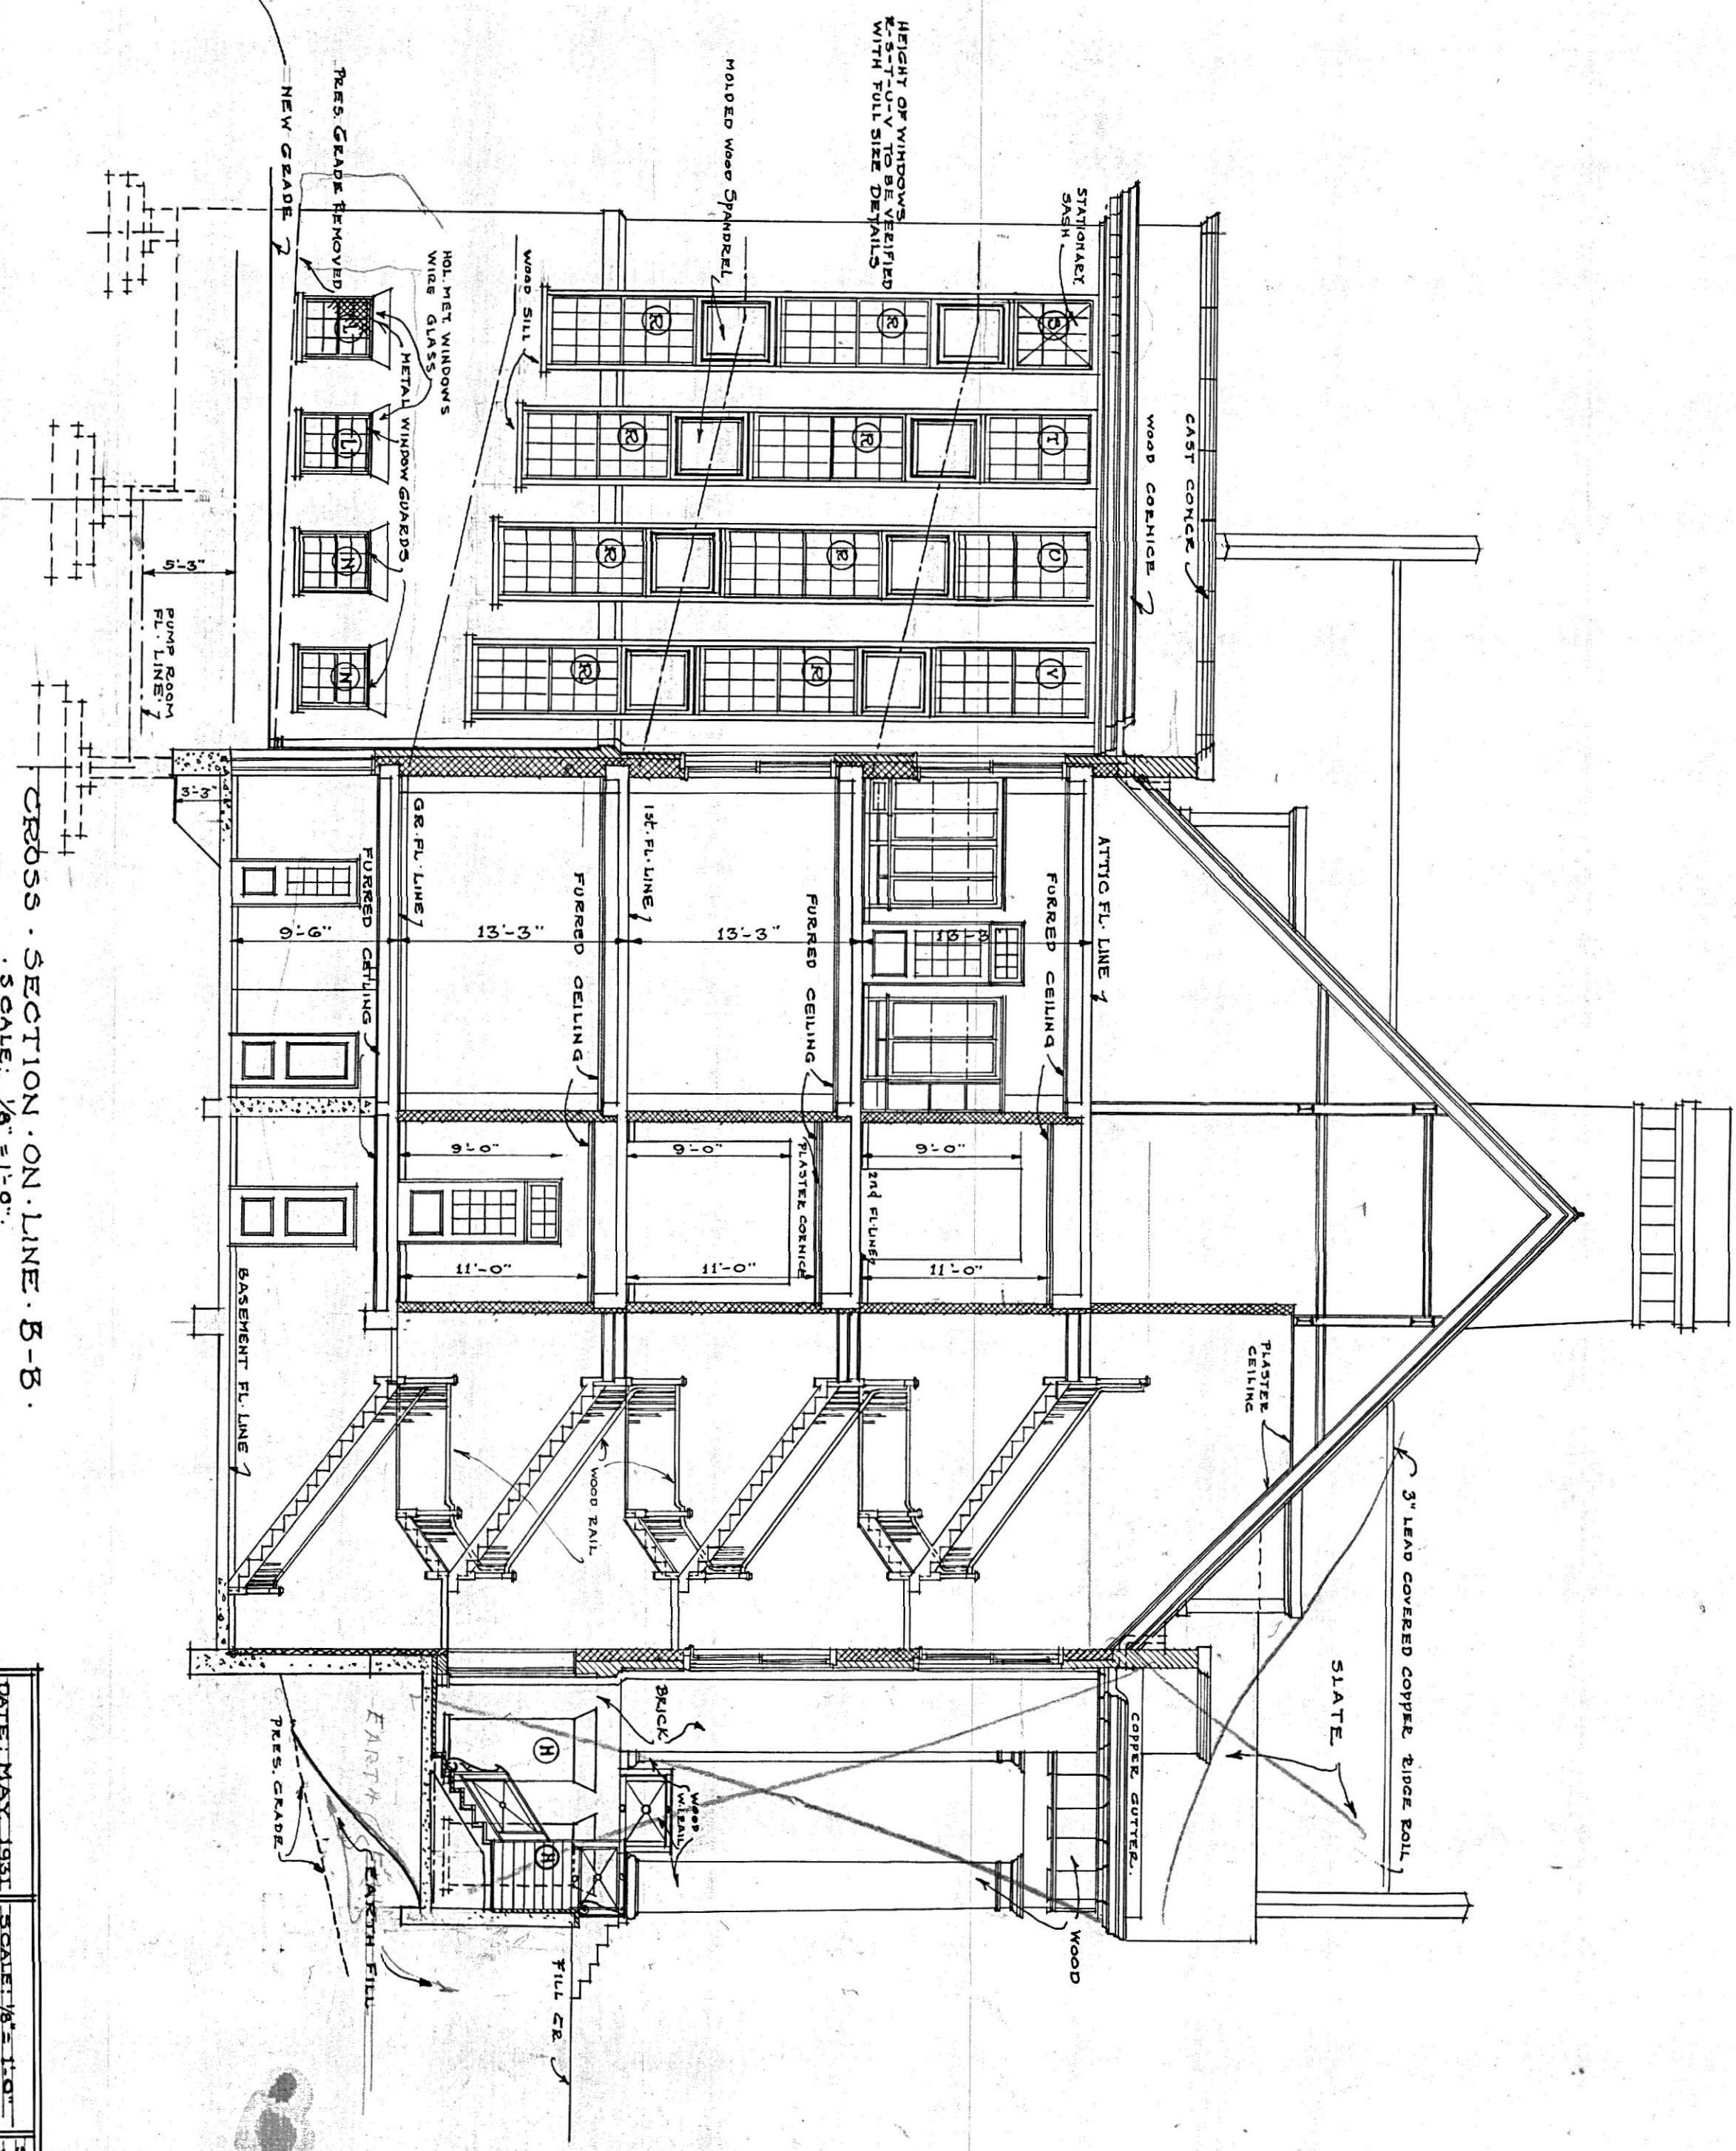


CROSS SECTION ON LINE B-B
SCALE: 1/8" = 1'-0"

DATE: MAY 1931	SCALE: 1/8" = 1'-0"	SHEET: NO.	9
A. S. SCIENCE BUILDING FOR RESEARCH			
LYNCHBURG, VIRGINIA			
STANHOPE, S. JOHNSON & R. O. BRANNAN			
ARCHITECTS			

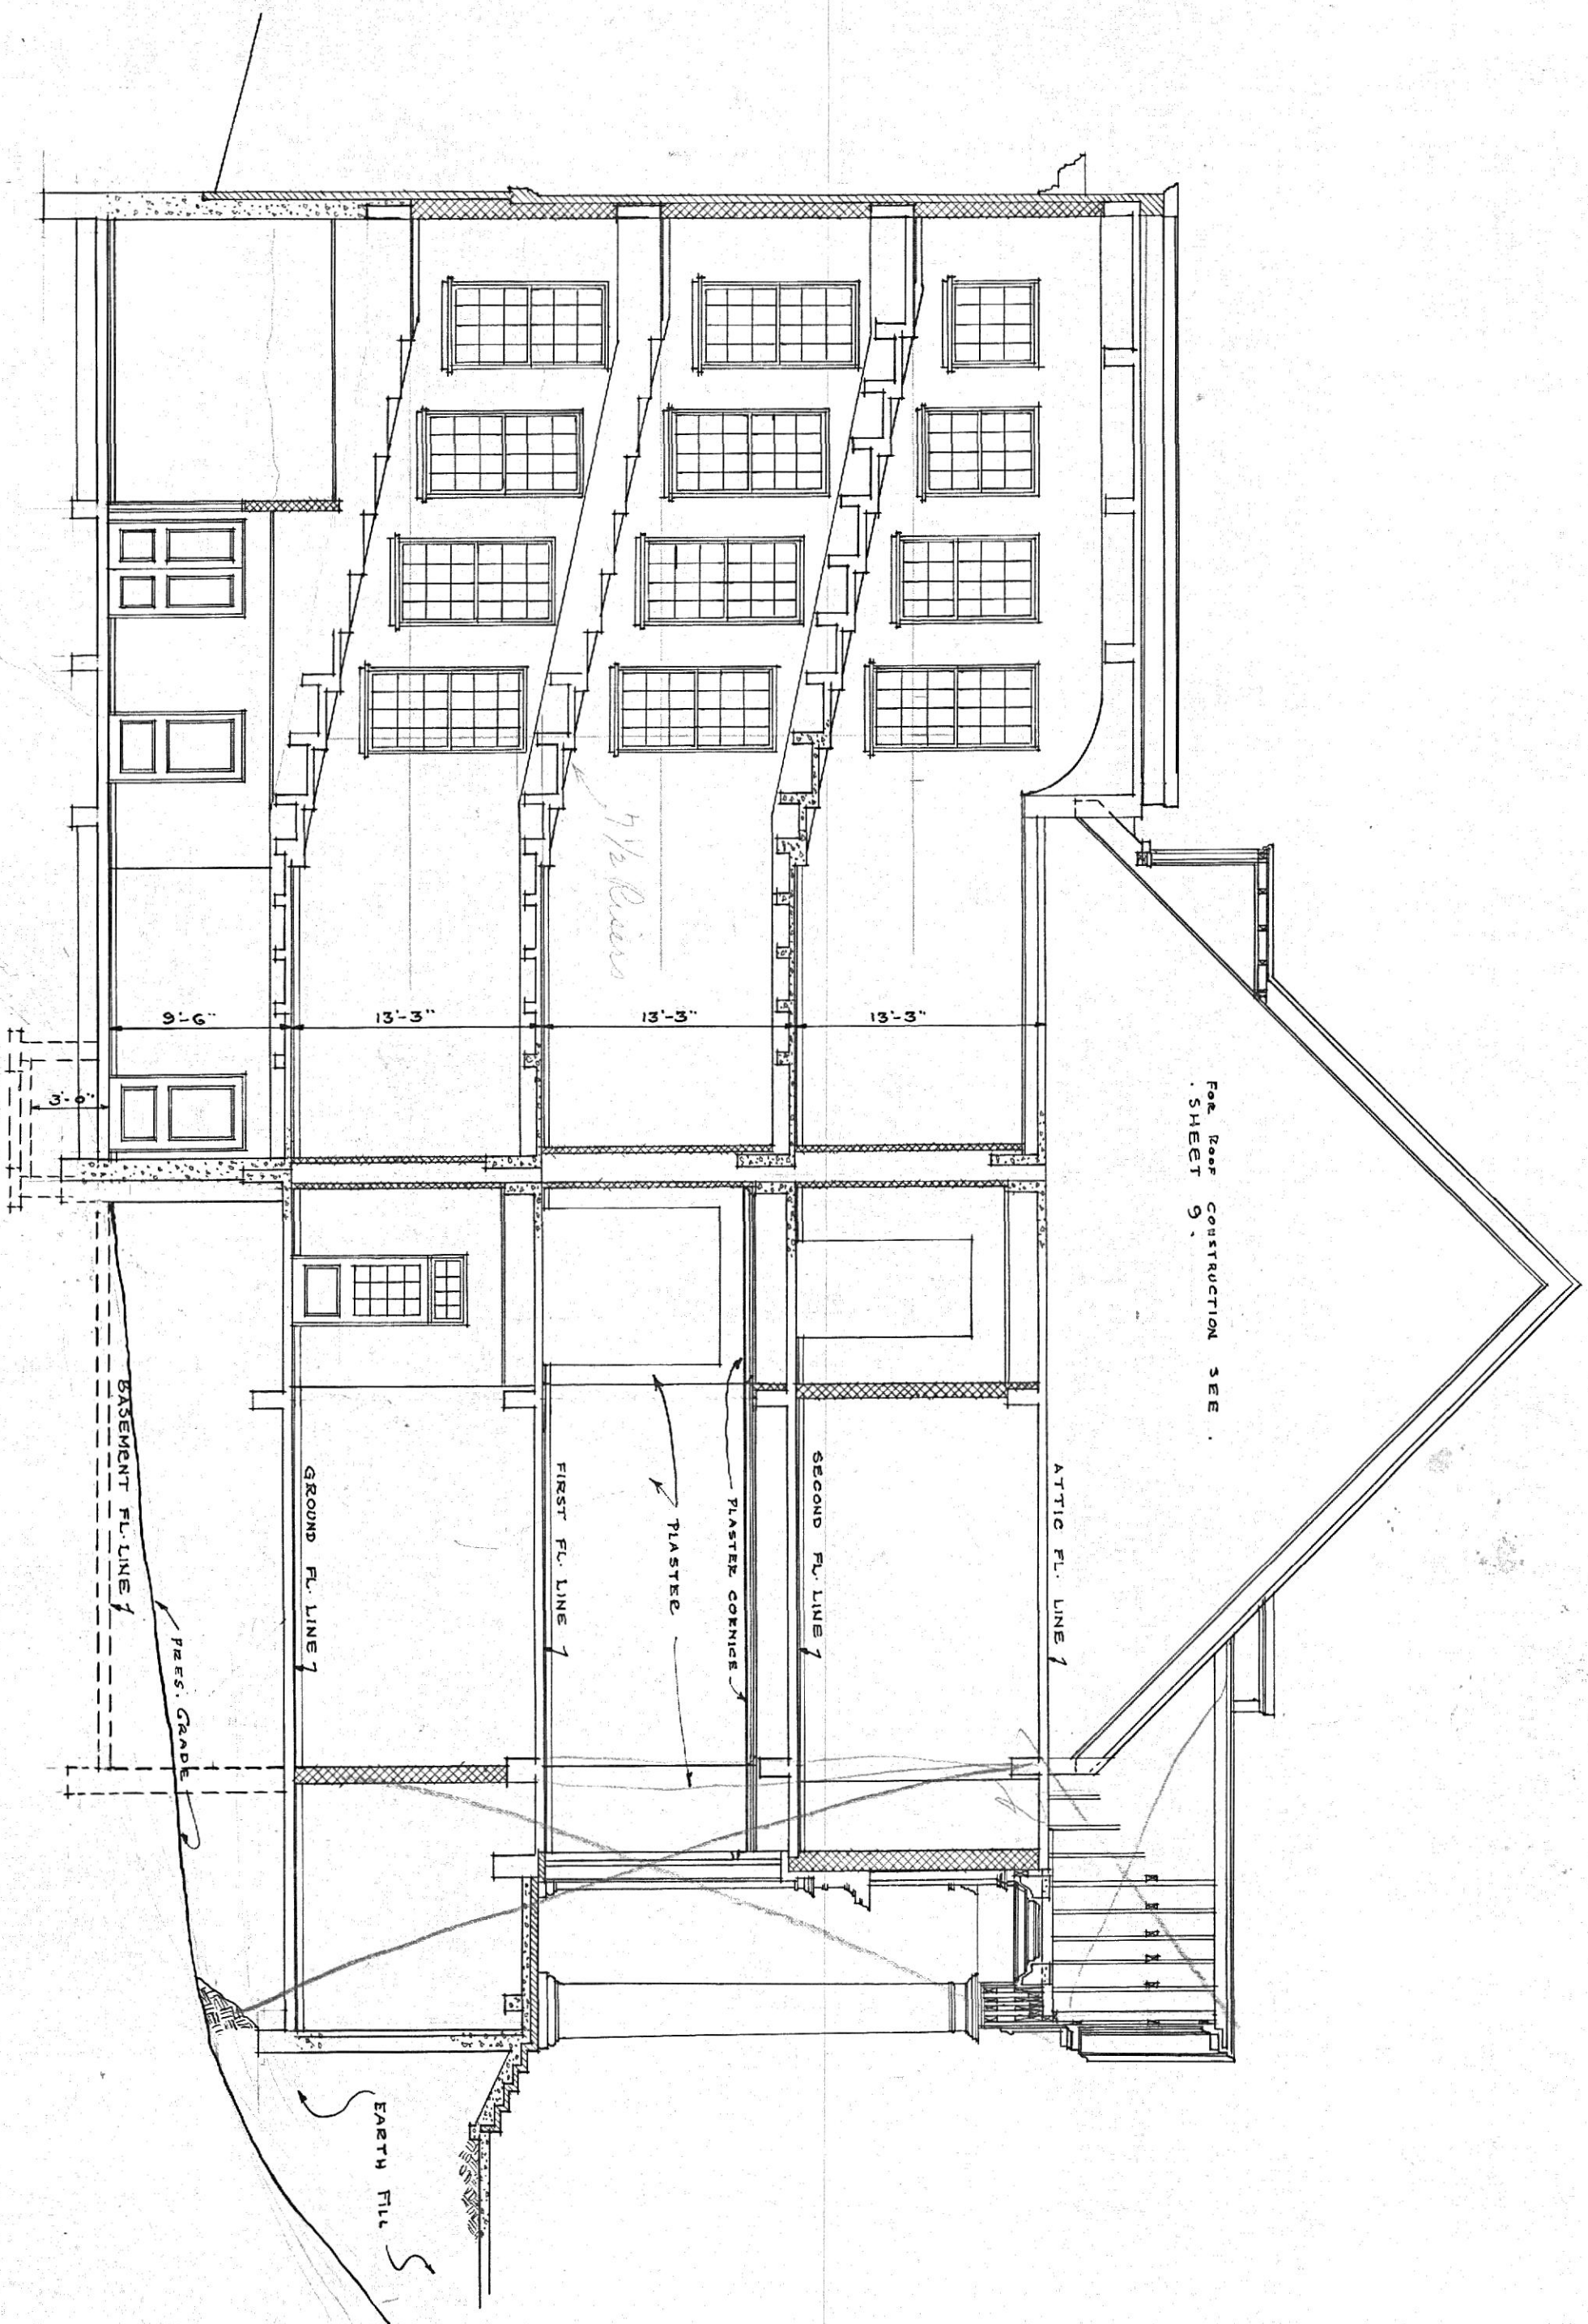


CROSS SECTION THRU CENTER OF BUILDING ON LINE C-C.
SCALE: $\frac{1}{8}" = 1'-0"$

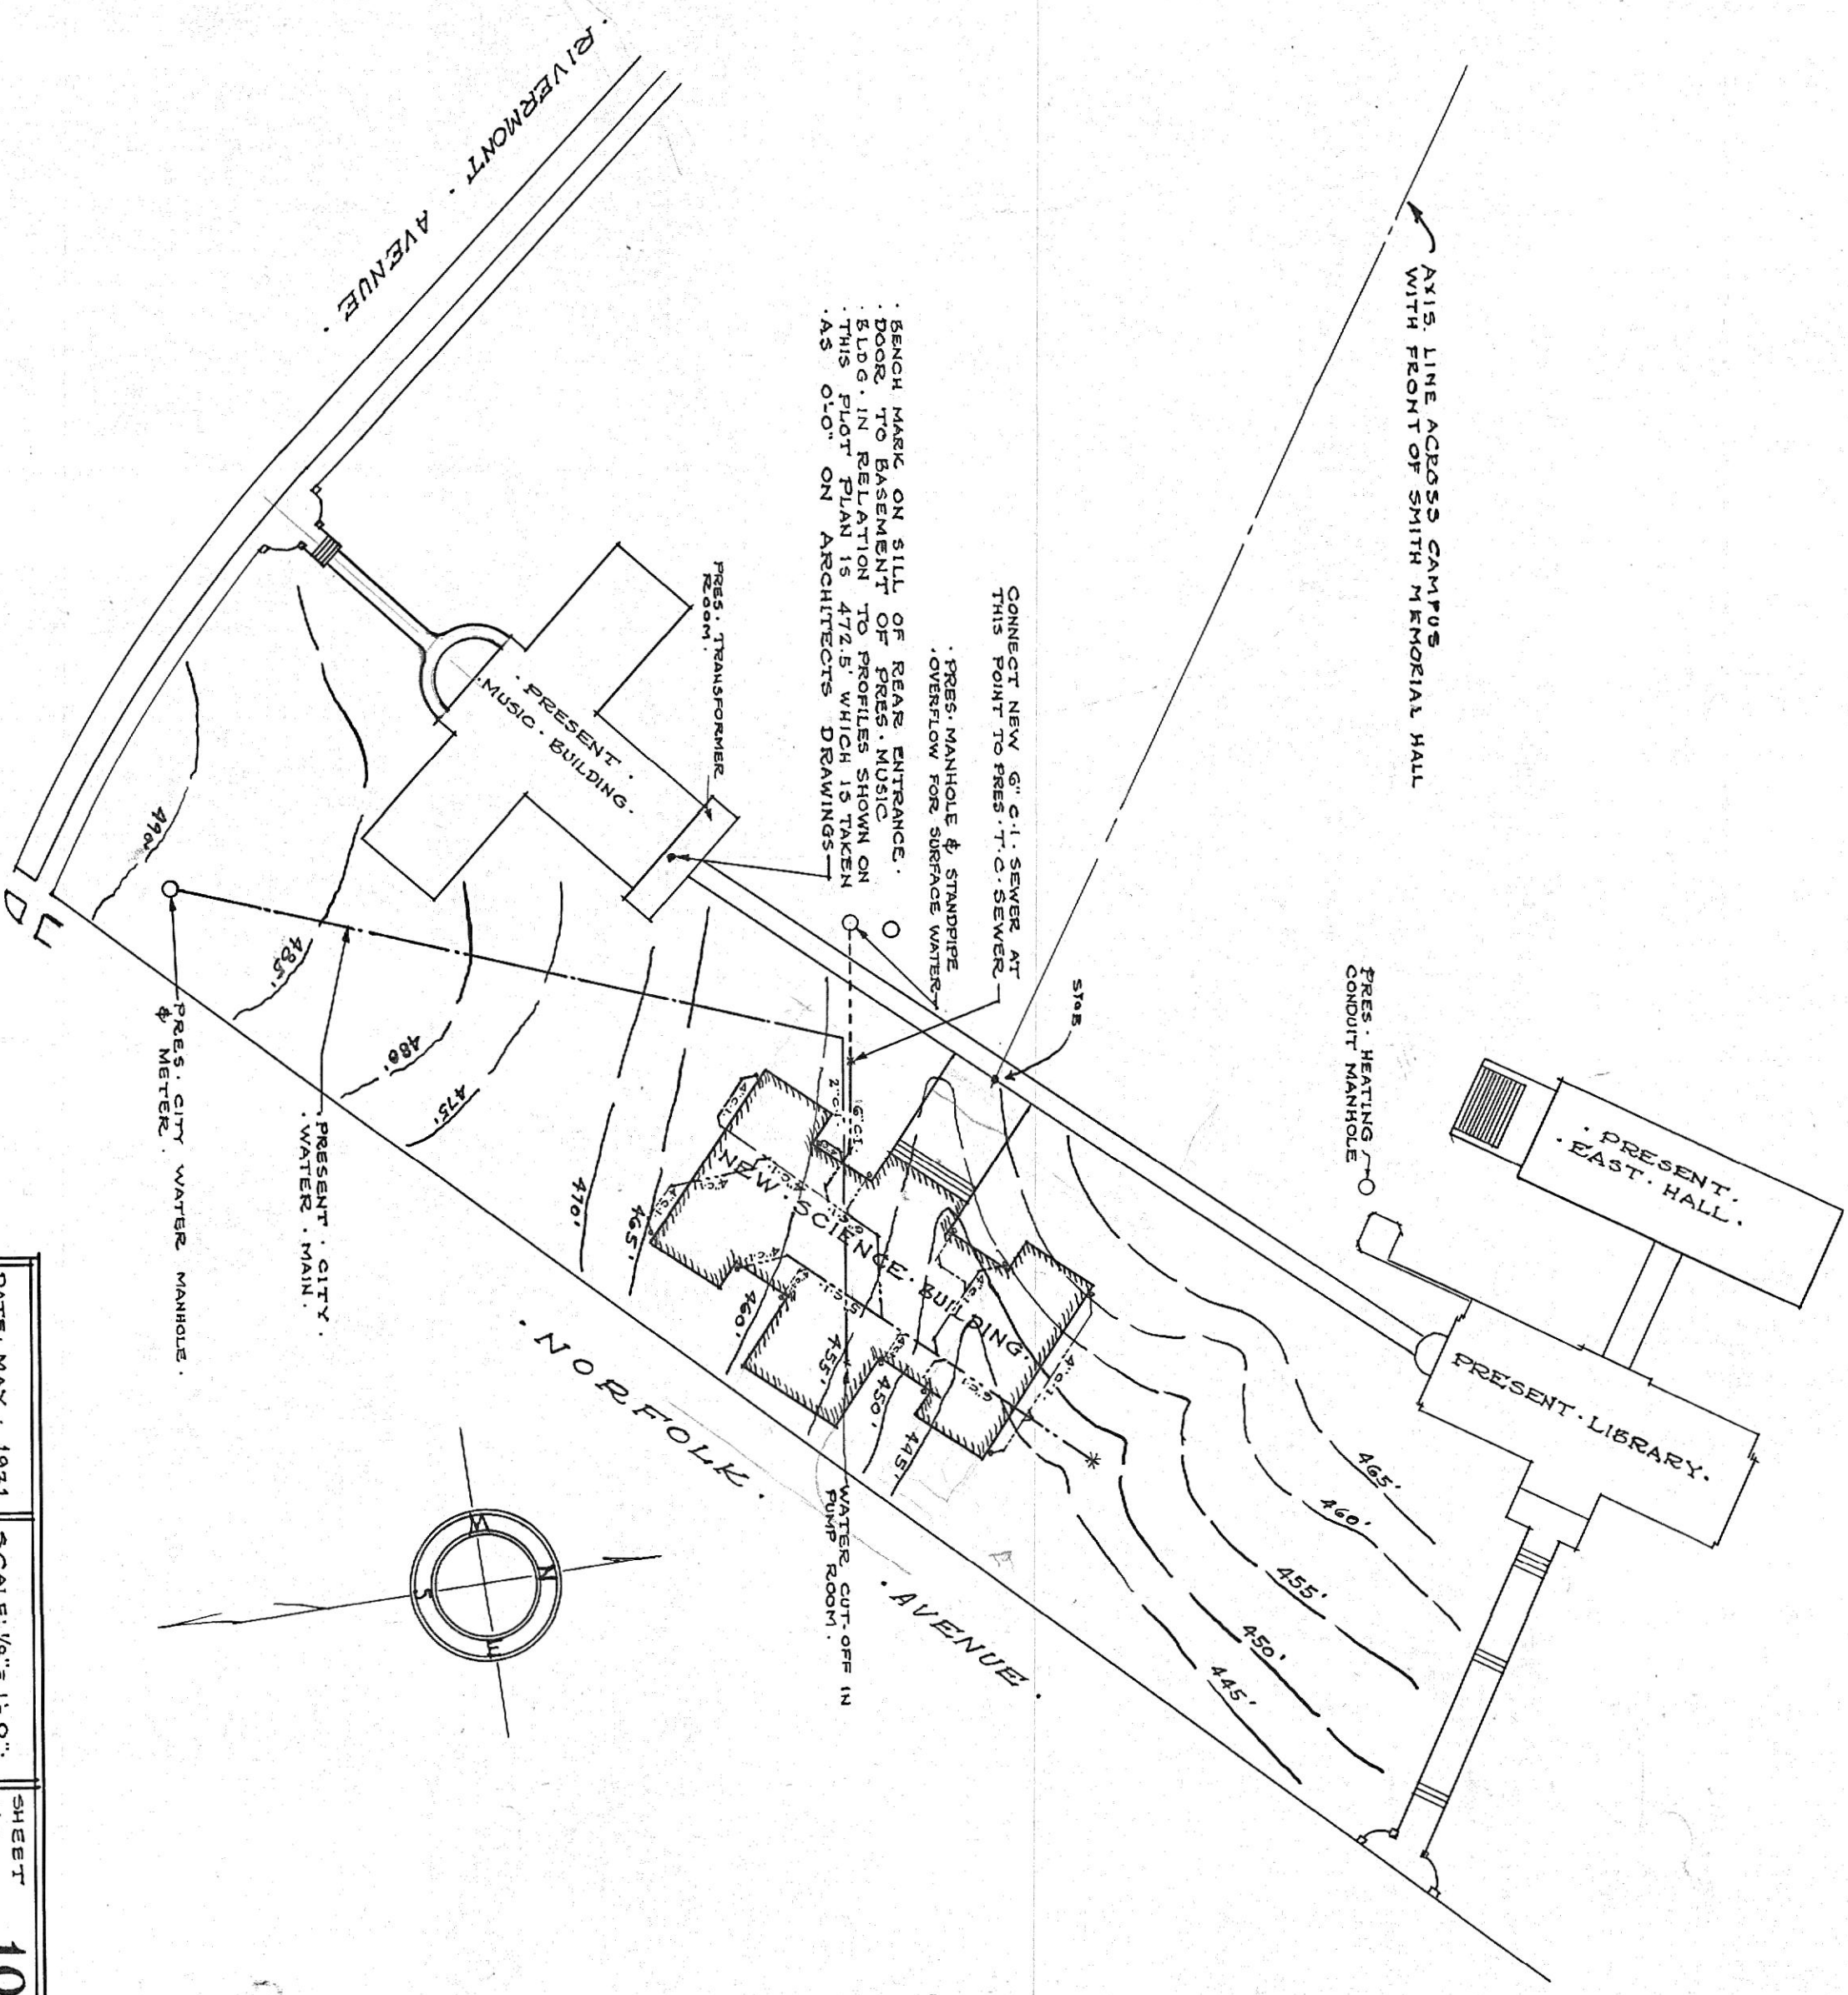


PLOT PLAN.
SCALE: $1" = 60'-0"$


DATE: MAY 1931	SCALE: $\frac{1}{8}" = 1'-0"$	SHEET NO.
A. SCIENCE BUILDING FOR R.M.W.C.		10
LYNCHBURG, VIRGINIA.		
STANHOPE S. JOHNSON & R. O. BRANNAN		
ARCHITECTS. LYNCHBURG, VA.		

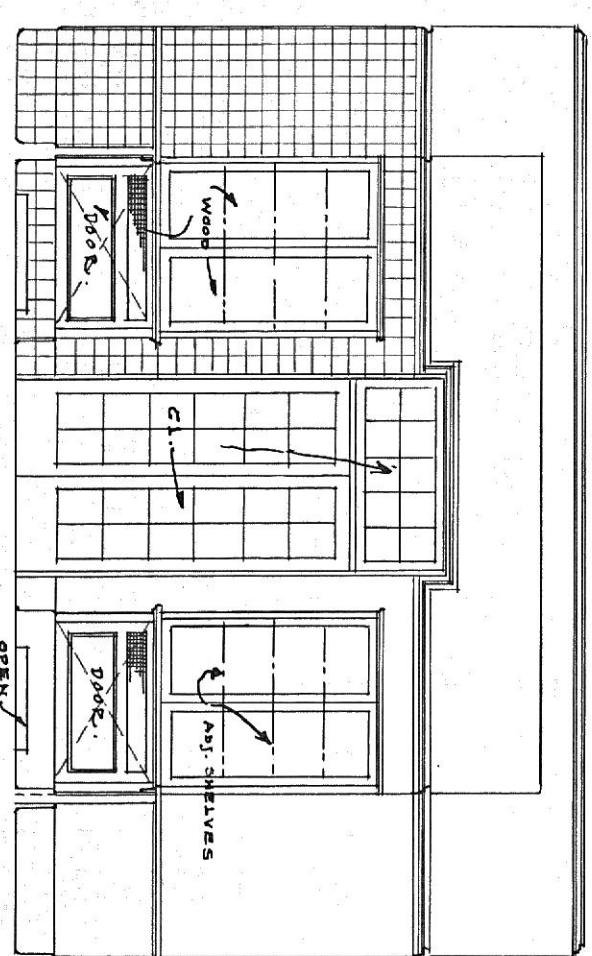[illegible]

ELEV. IN VIVARIUM LOOKING TO ANIMAL CAGES
SCALE $\frac{1}{4}'' = 1'-0''$

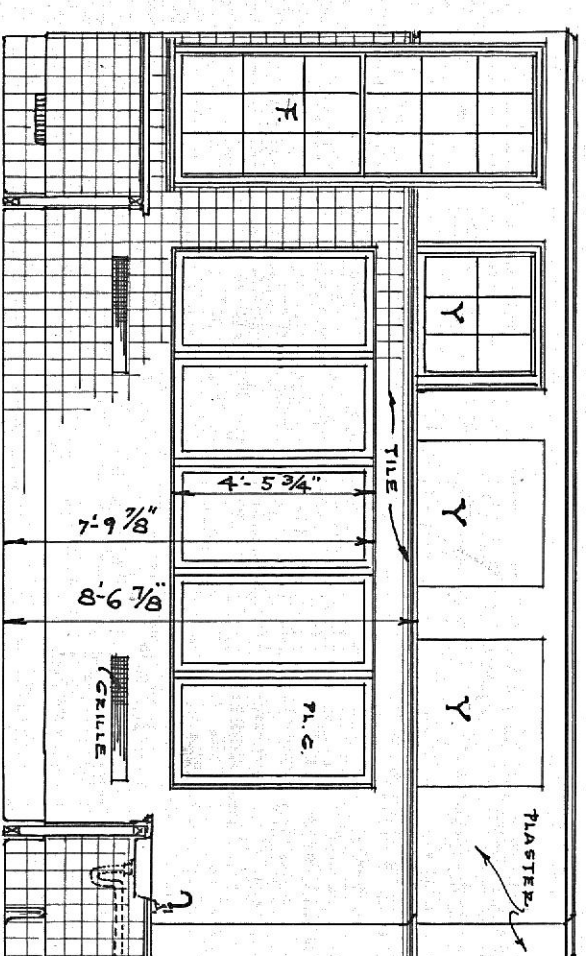


ELEY IN VIVARIUM, LOOKING TO GREENHOUSE
SCALE 1/4"=1'-0"

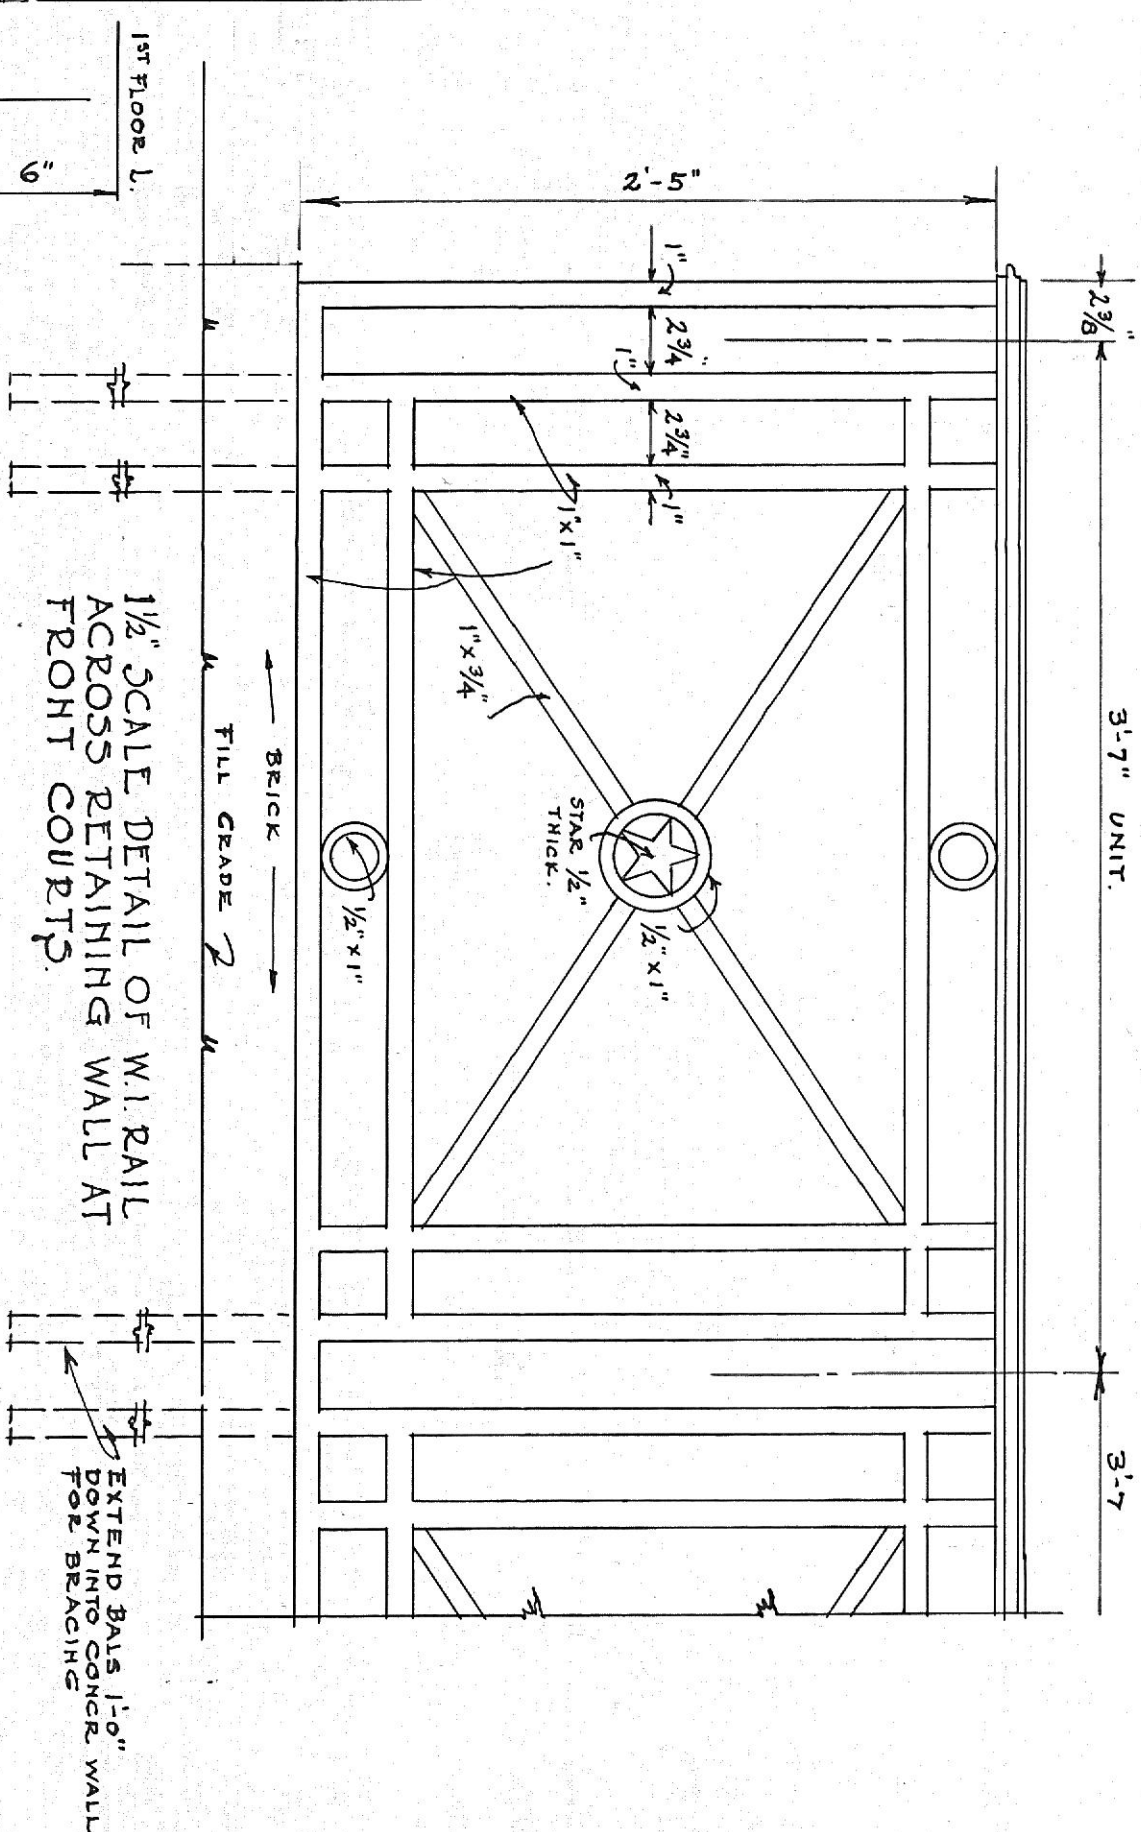


1 1/2" SCALE DETAIL OF W.I. RAIL
ACROSS RETAINING WALL AT
FRONT COURTY.

EXTEND BALS 1'-0"
DOWN INTO CONC. WALL
FOR BRACING

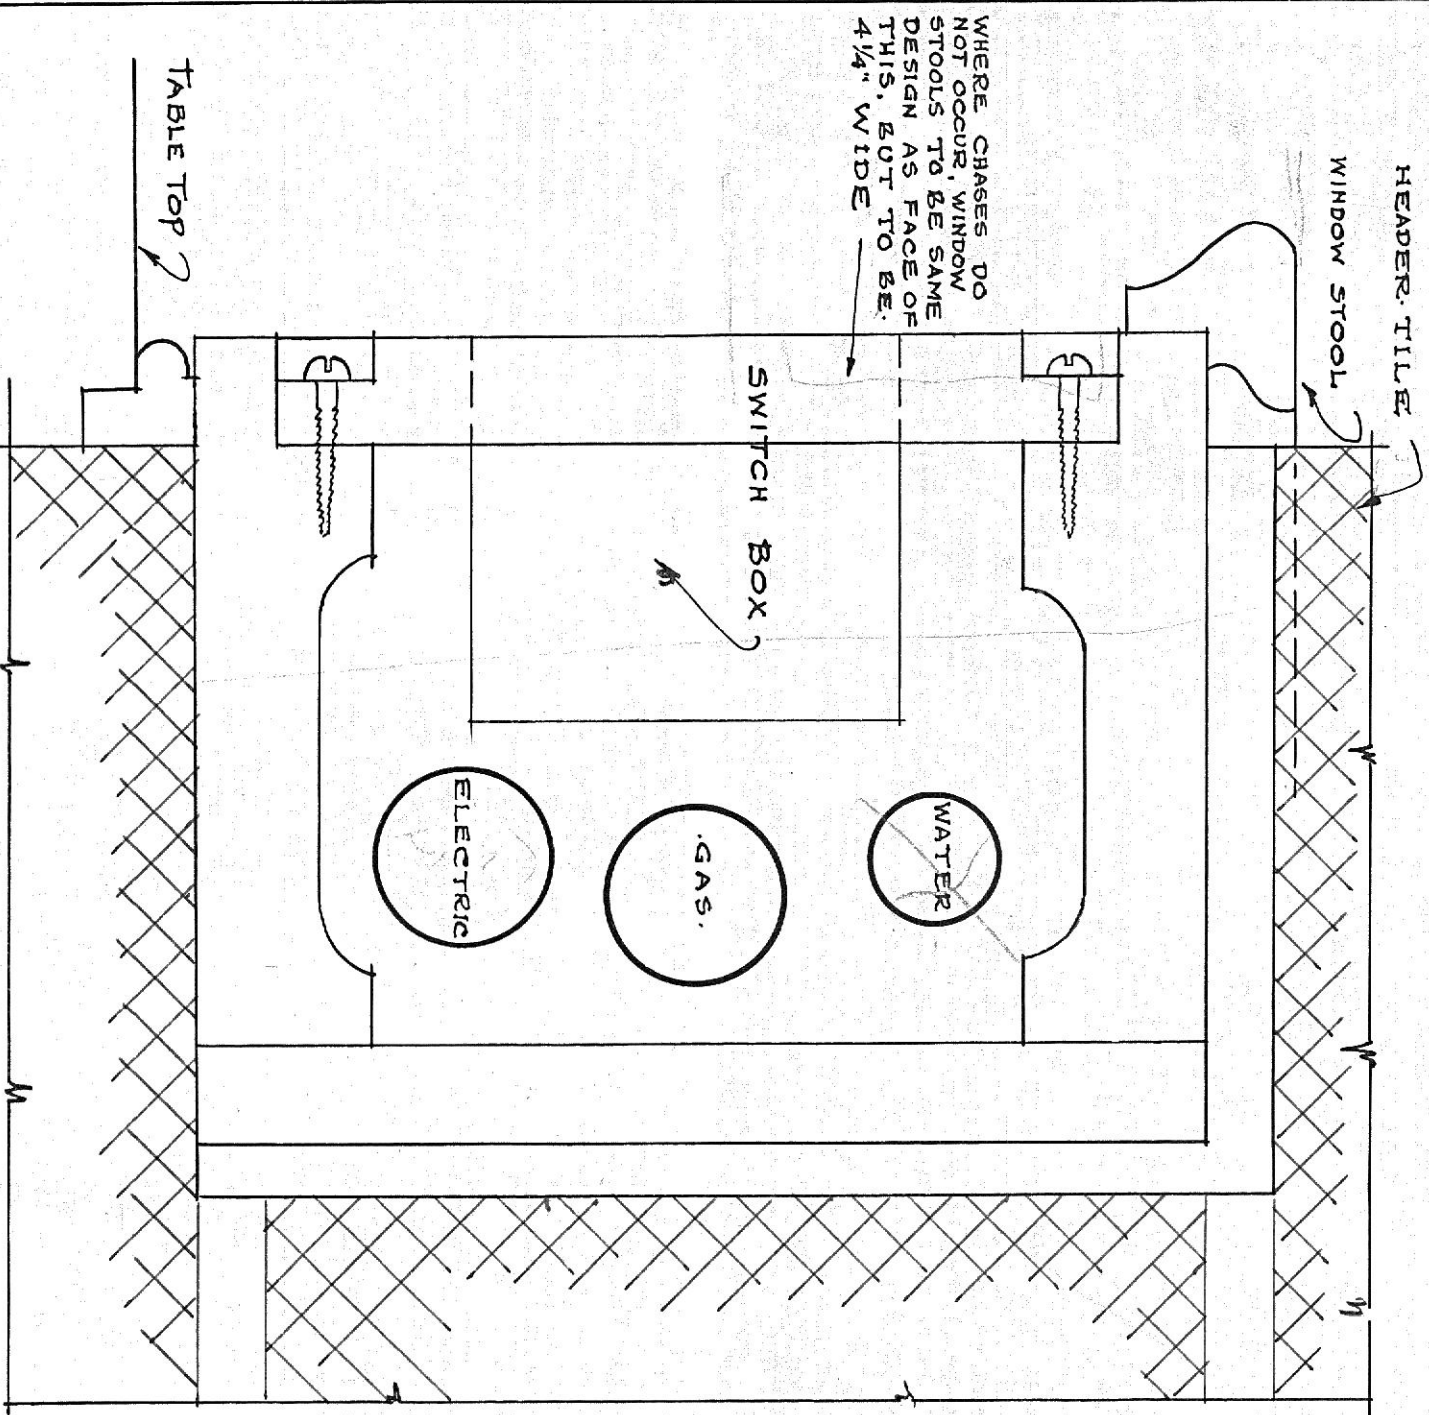

FULL SIZE DETAIL OF CONDUIT CHASE AND
CHAIR RAIL COMBINATION

NOTE
AT ALL COLUMNS CHASE IS
TO STOP AND CHAIR RAIL TO
RUN AROUND COLUMN.
CONDUITS TO BE BUILT IN
TILE AT COLUMN.

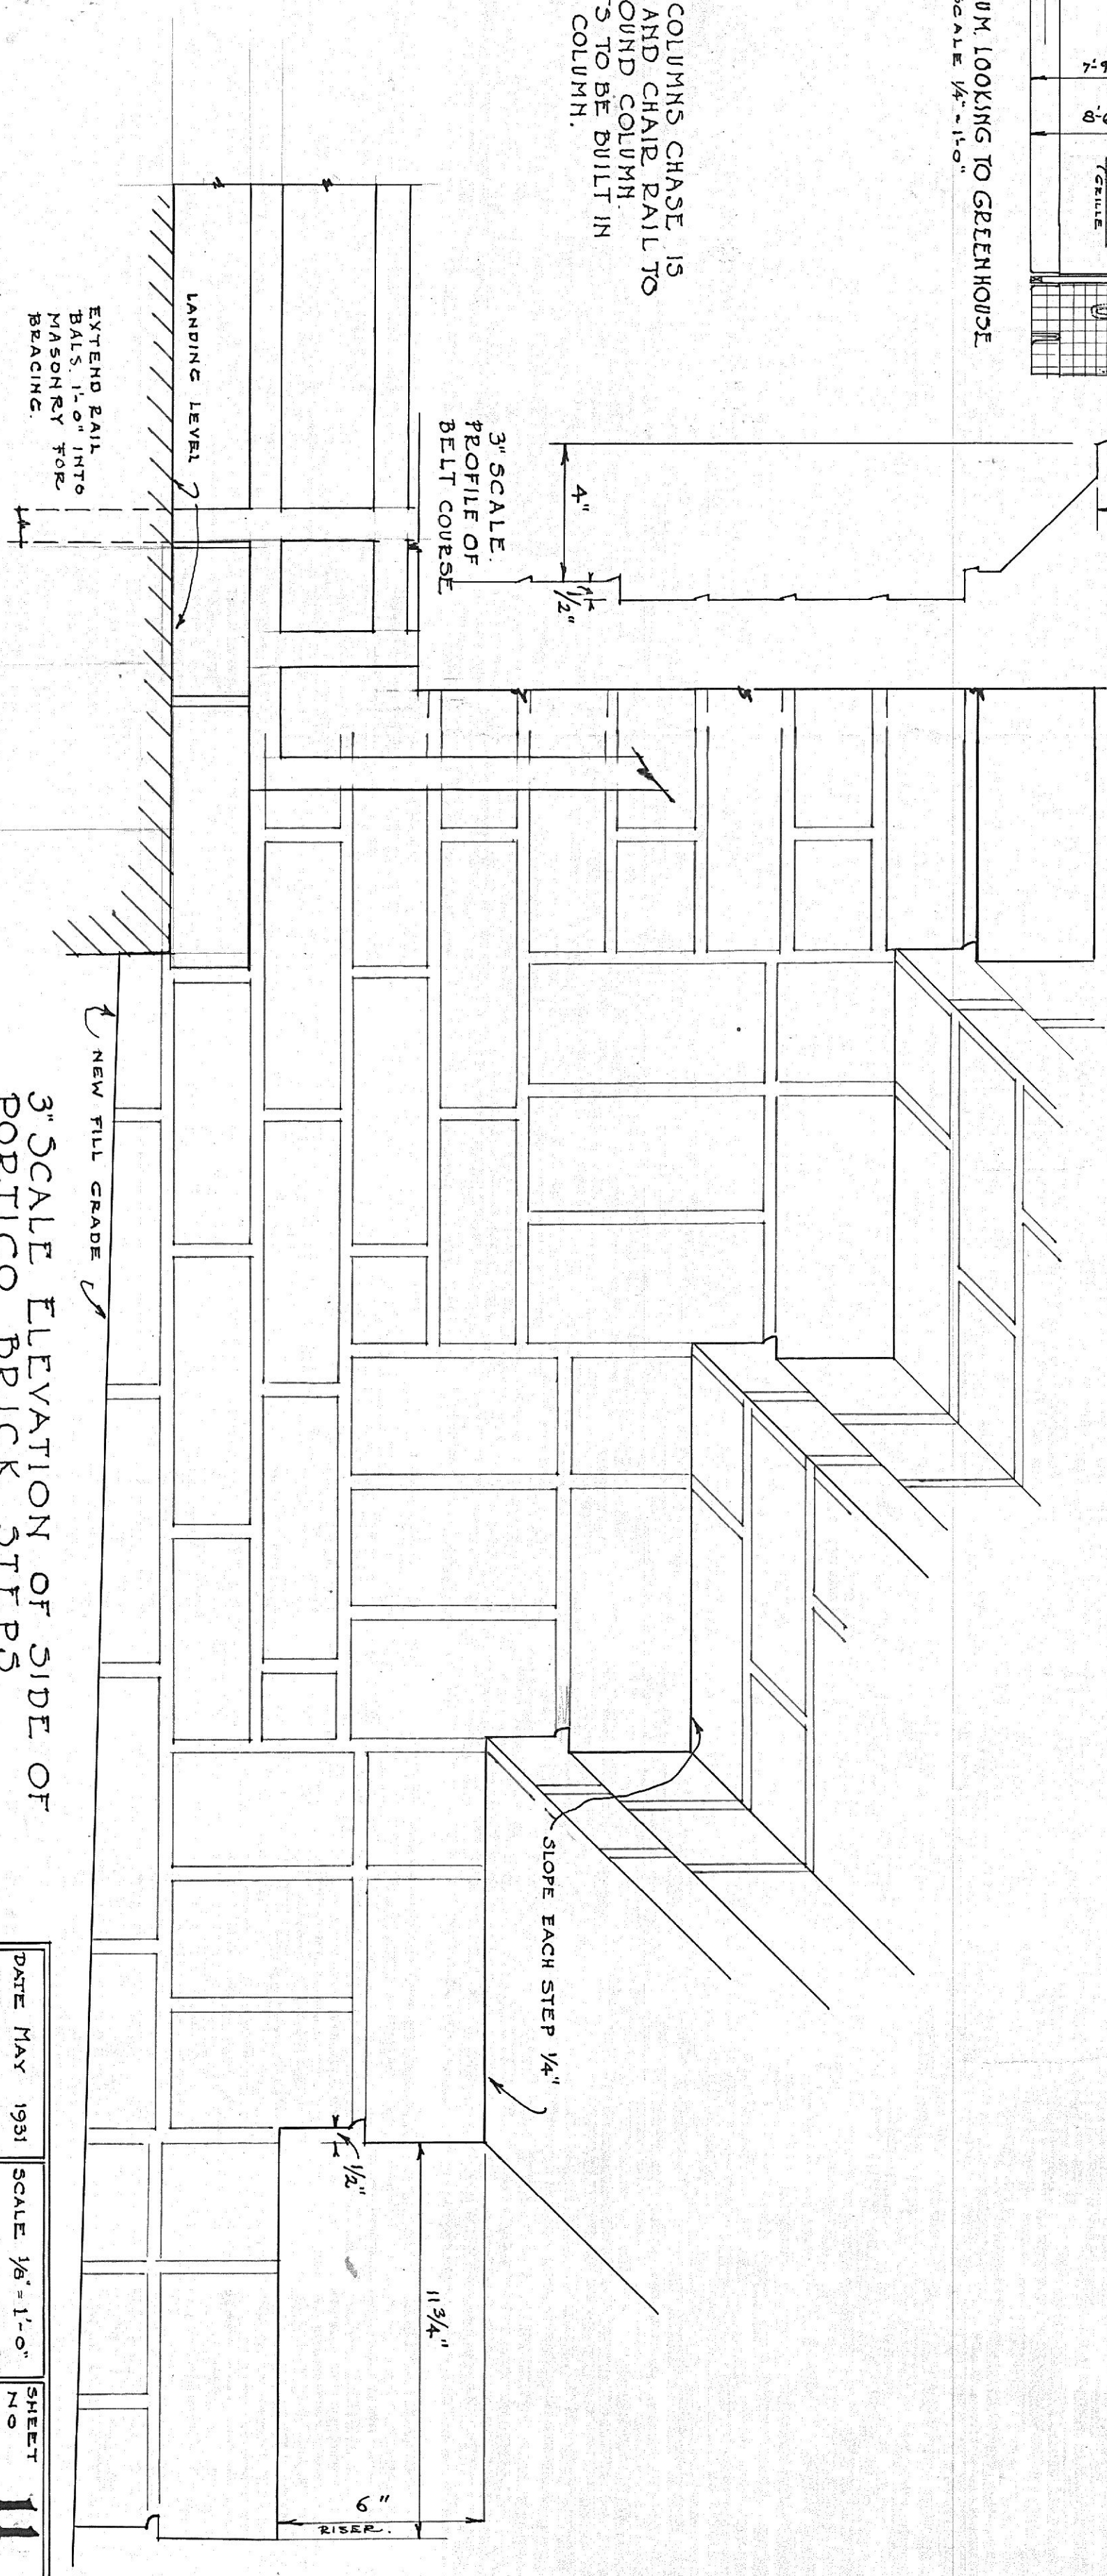

3" SCALE ELEVATION OF SIDE OF
PORTICO BRICK STEPS

DATE MAY 1931	SCALE $\frac{1}{8}" = 1'-0"$	SHEET NO. 11
A. SCIENCE BUILDING FOR R.M.W.C. LYNCHBURG, VIRGINIA.		
STANHOPE, S. JOHNSON, & P.O. BEAUFMAN ARCHITECTS LYNCHBURG VA.		