


6934W
2764W

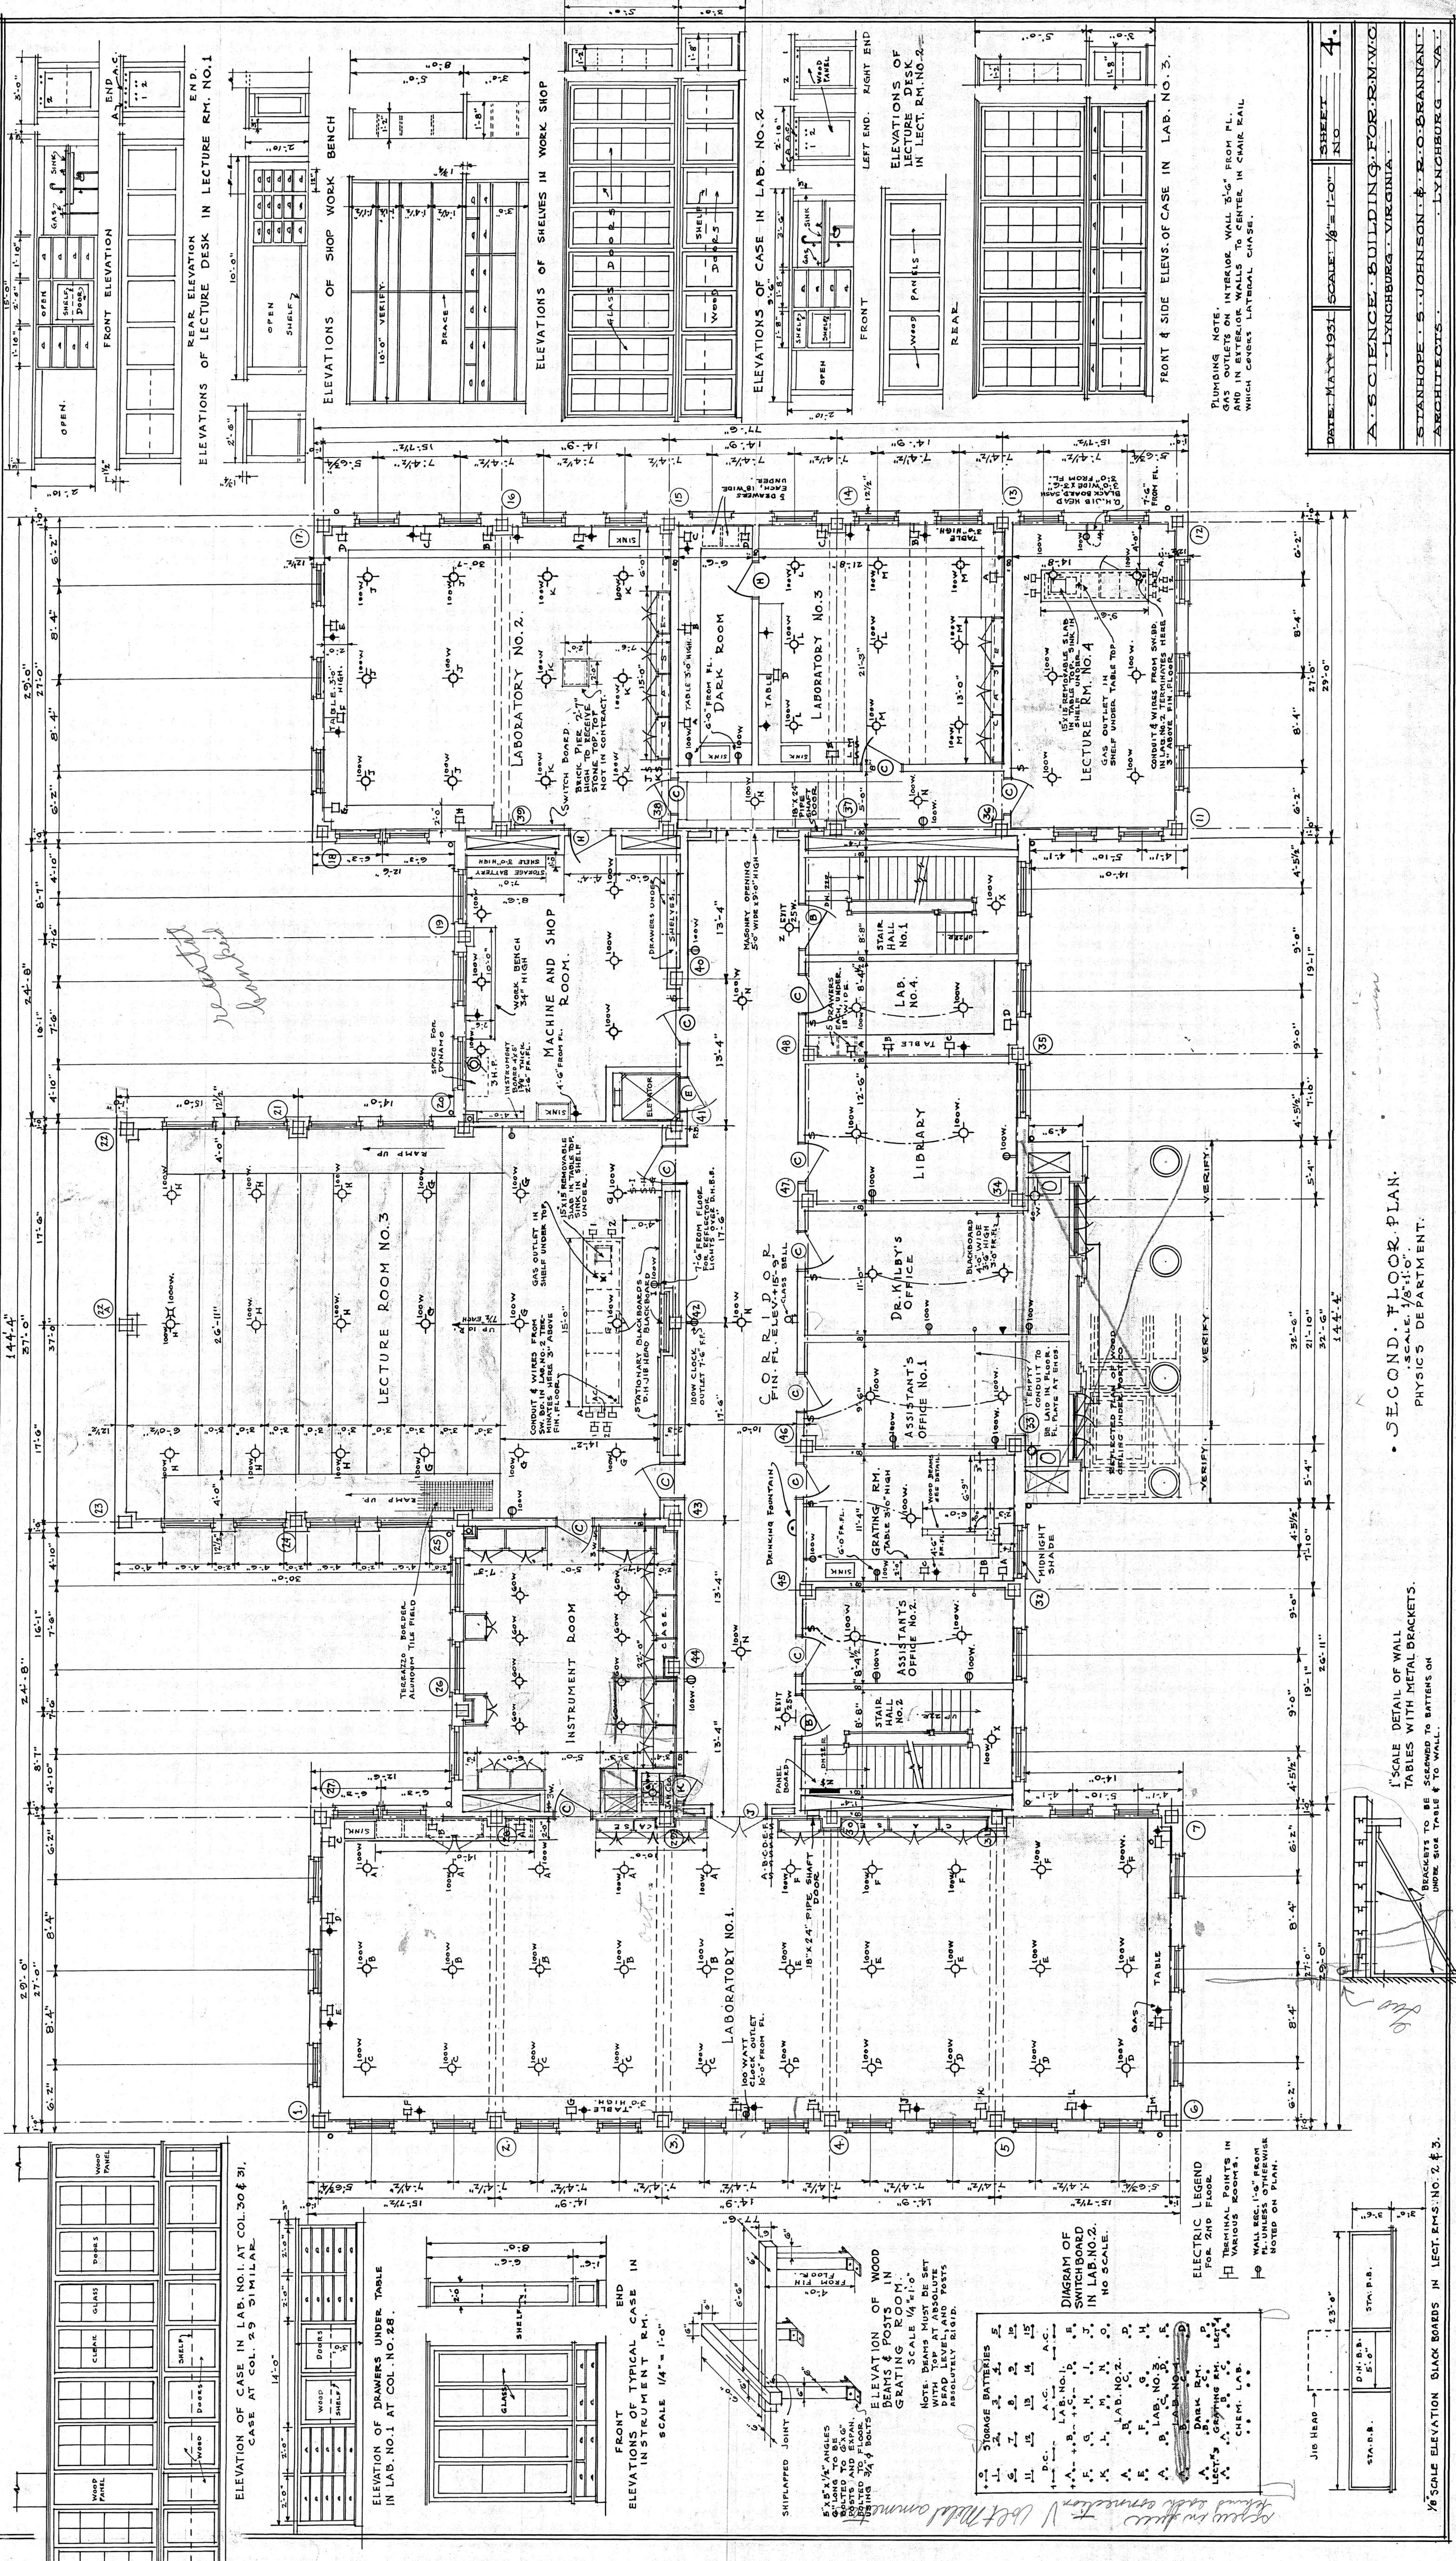

ELEVATION OF CASE IN LAB. NO. 1 AT COL. 30 & 31.
CASE AT COL. 29 SIMILAR.

ELEVATION OF DRAWERS UNDER TABLE
IN LAB. NO. 1 AT COL. NO. 28.

FRONT END
ELEVATIONS OF TYPICAL CASE IN
INSTRUMENT RM.
SCALE 1/4" = 1'-0"

ELEVATION OF WOOD
BEAMS & POSTS IN
GRATING ROOM
SCALE 1/4" = 1'-0"
NOTE: BEAMS MUST BE SET
WITH TOP AT ABSOLUTE
DEAD LEVEL, AND POSTS
ABSOLUTELY PLUMB.

DIAGRAM OF
SWITCHBOARD
IN LAB. NO. 2.
NO. SCALE.

ELECTRIC LEGEND
FOR 2ND FLOOR
H TERMINAL POINTS IN
VARIOUS ROOMS.
W WALL REC. 1'-0" FROM
FLOOR UNLESS OTHERWISE
NOTED ON PLAN.

1" SCALE
DETAIL OF WALL
TABLES WITH METAL BRACKETS.
BRACKETS TO BE SCREWED TO BATTERS ON
BASE. SEE TABLE & FOR WALL.

1/8" SCALE
ELEVATION BLACK BOARDS IN LECT. RMs. NO. 2 & 3.

PLUMBING NOTE.
GAS OUTLETS ON INTERIOR WALL 5'-0" FROM P.L.
AND IN EXTERIOR WALLS TO CENTER IN CHAIR RAIL
WHICH CARRIES LATERAL CHASE.

FRONT & SIDE ELEVATIONS OF CASE IN LAB. NO. 3.

ELEVATIONS OF CASE IN LAB. NO. 2.
LEFT END. RIGHT END.

ELEVATIONS OF SHELVES IN WORK SHOP

ELEVATIONS OF SHOP WORK BENCH

ELEVATIONS OF LECTURE DESK IN LECTURE RM. NO. 1.
REAR ELEVATION
FRONT ELEVATION

DATE: MAY 1931 SCALE: 1/8" = 1'-0" SHEET NO. 4.



A. S. SCIENCE BUILDING FOR F. R. M. W. O.
LYNCHBURG, VIRGINIA.

STANHOPE S. JOHNSON & P. O. BRANNAN
ARCHITECTS - LYNCHBURG, VA.

SECOND FLOOR PLAN.
SCALE: 1/8" = 1'-0".
PHYSICS DEPARTMENT.

1ST. & 2ND. FLOOR. DOOR. SCHEDULE.

MARK.	SIZE.	TYPE.	GLASS.	FRAMING.	MATERIAL.	REMARKS.
A.	3'-0" X 16'-0"	1 1/4"	CL. GL.	WOOD	WOOD	2 PAN. WOOD 1 LT. GLASS
B.	3'-4" X 7'-0"	1 1/4"	CL. WIRE	NO	KALAMINE	100 MET. FRAME 1 PANEL 12 LITS.
C.	3'-4" X 7'-0"	1 1/4"	OBSCURE	OBSC. GL.	WOOD	12 LITS. GL. 1 PANEL WOOD
D.	3'-0" X 7'-0"	1 1/4"	OBSCURE	OBSC. GL.	WOOD	12 LITS. GL. 1 PANEL WOOD
E.	3'-0" X 7'-0"	1 1/4"	OBSC. WIRE	NO	KAL.	100 MET. FRAME 1 PANEL 12 LITS.
F.	2'-4" X 7'-0"	1 1/4"	NO	NO	WOOD	2 PANELS.
G.	2'-0" X 7'-0"	1 1/4"	CLEAR	CLEAR GL.	WOOD	12 LITS. BASH. REF. FR. DOORS.
H.	2'-0" X 7'-0"	1 1/4"	NO	NO	WOOD	2 PANEL WOOD.
J.	2'-4" X 7'-0"	1 1/4"	OBSCURE	OBSC. GL.	WOOD	12 LITS. GL. 1 PANEL WOOD.
K.	2'-4" X 7'-0"	1 1/4"	OBSCURE	NO	WOOD D.	8 LITS. GL. 1 PANEL WOOD.

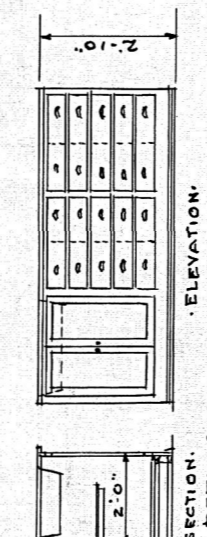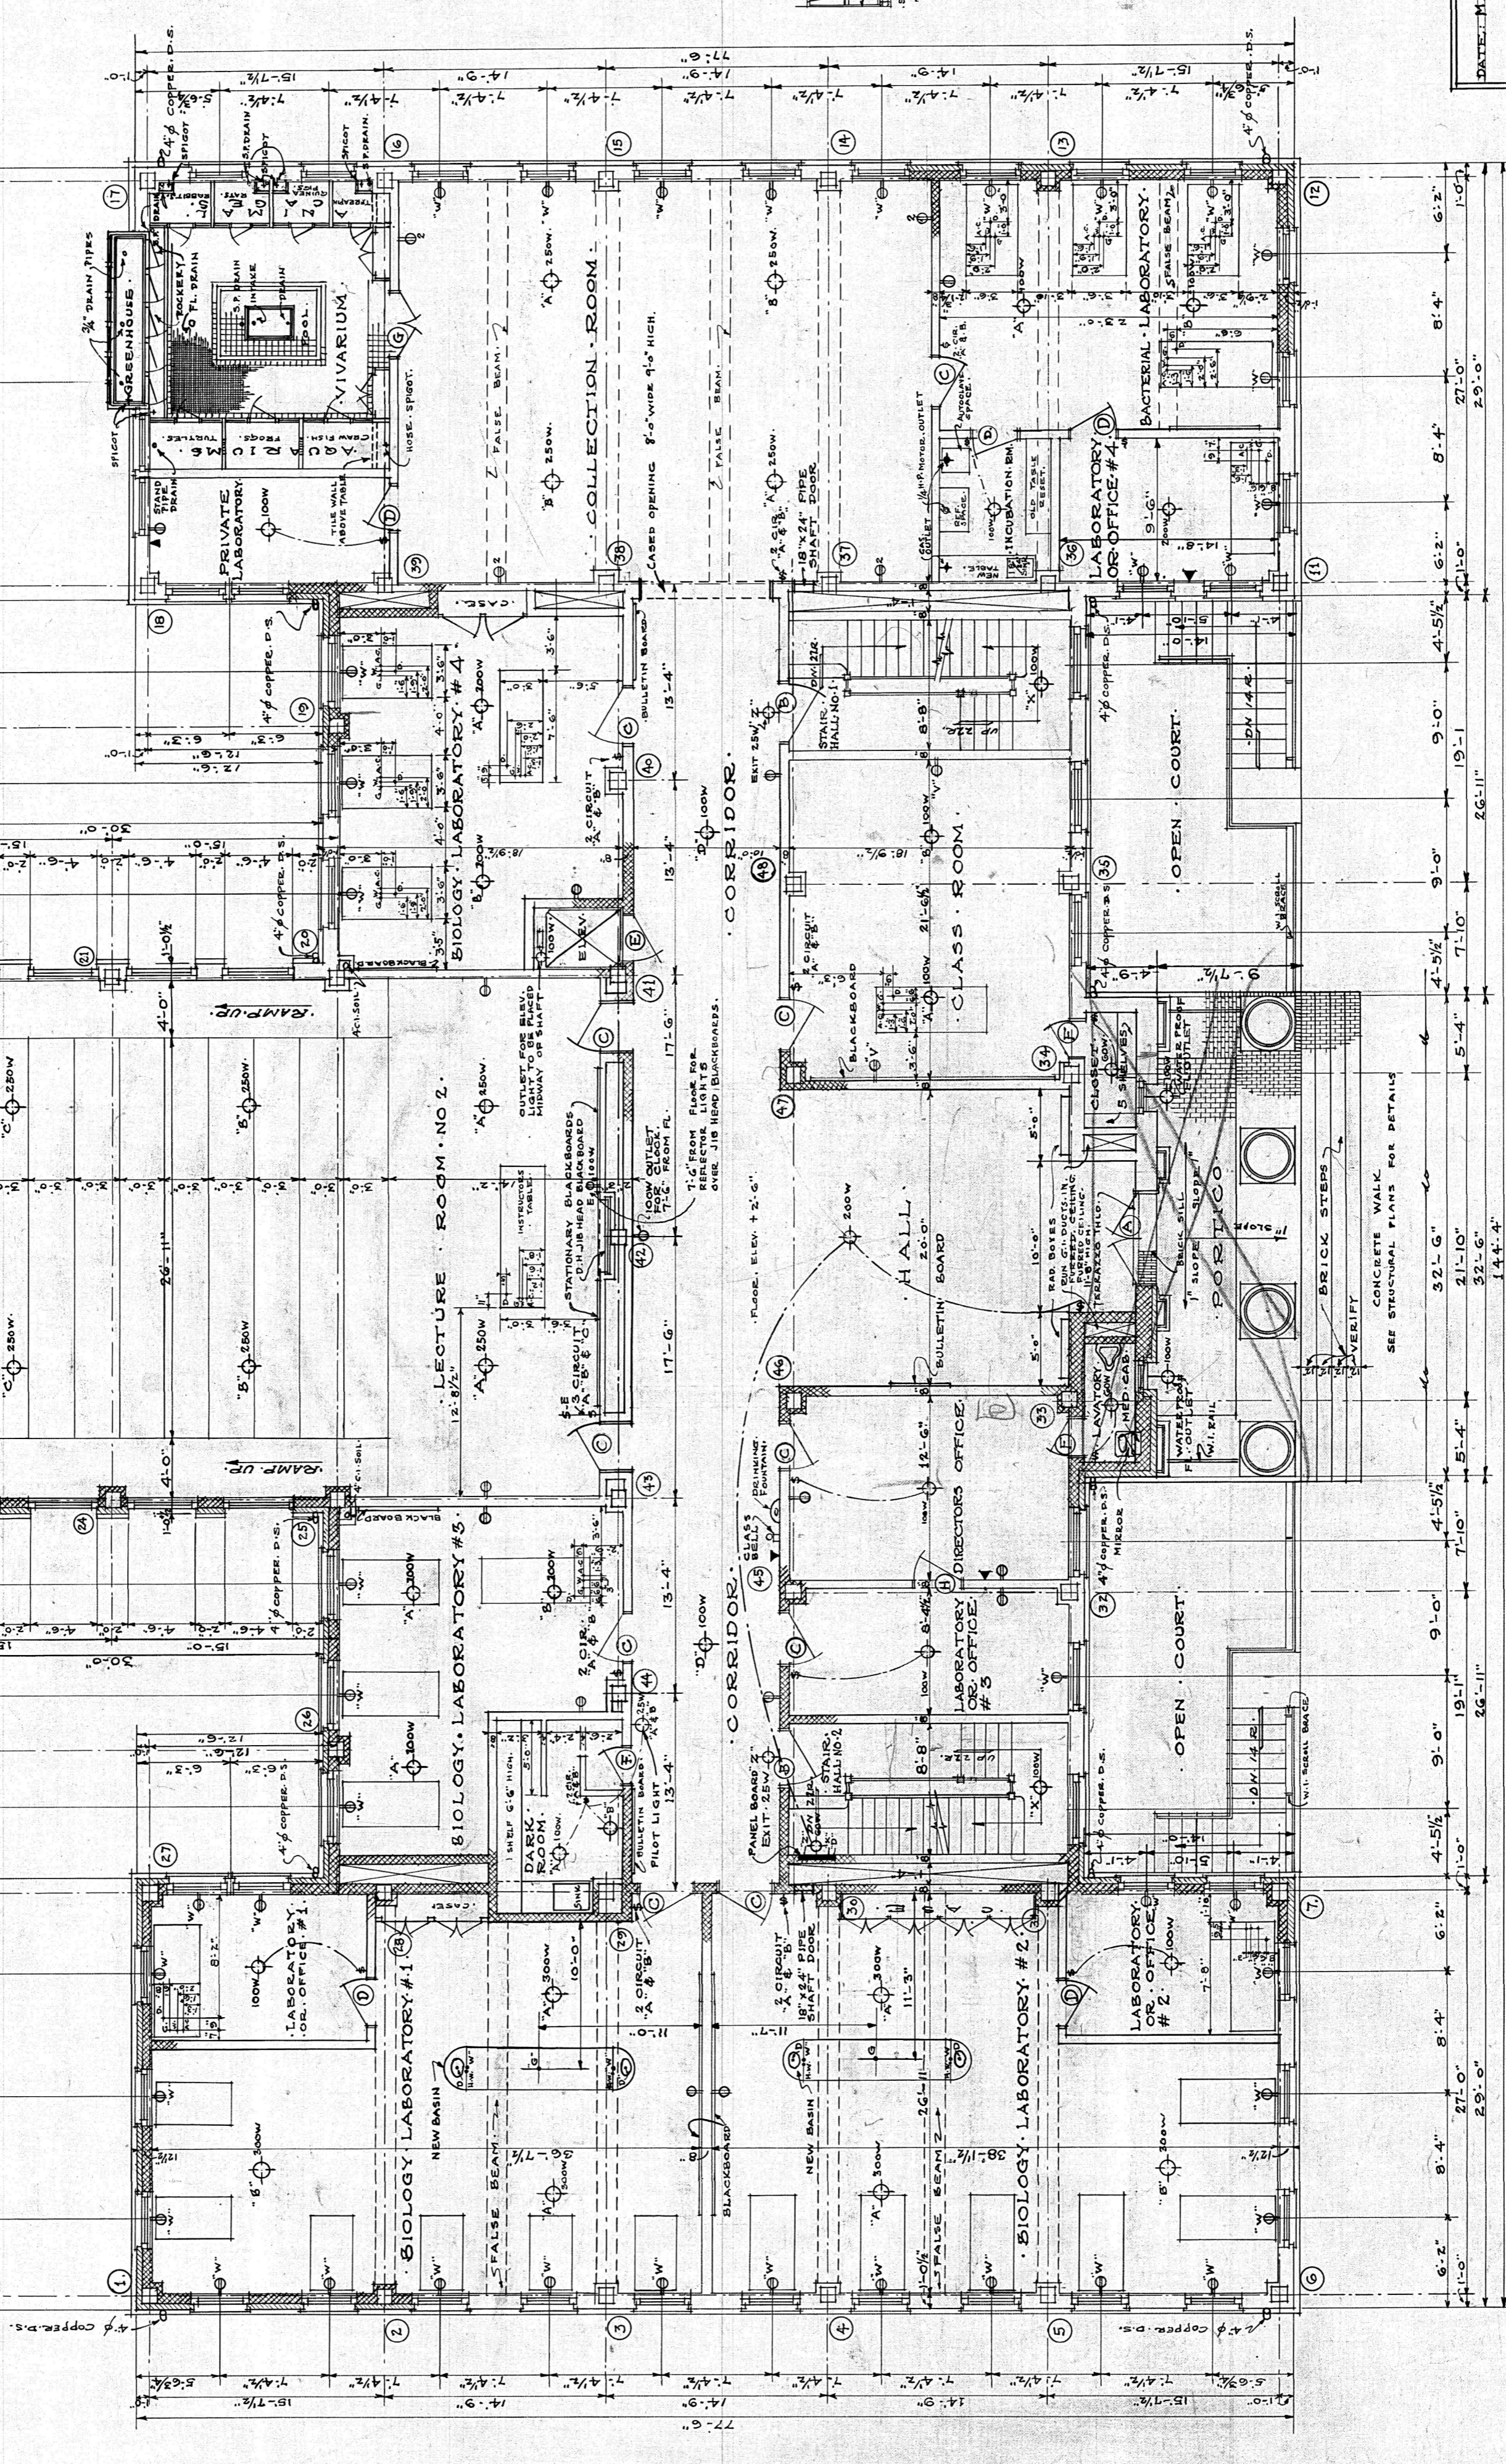

DATE: MAY 1931 SCALE: 1/8" = 1'-0" SHEET NO. 3

A. SCIENCE BUILDING FOR EMWCO
 LYNCHBURG, VIRGINIA.

STANHOPE S. JOHNSON & R. O. BRANNAN
 ARCHITECTS LYNCHBURG, VA.

FIRST FLOOR PLAN.
 SCALE: 1/8" = 1'-0"
 BIOLOGY DEPARTMENT