


COLORED HIGH SCHOOL BUILDING
 POLK & 12TH STS., LYNCHBURG, VA.
 FOR SCHOOL BOARD OF CITY OF LYNCHBURG, VA.
 CRAIGHILL & CARDWELL, CERTIFIED ARCHITECTS
 516-17-18 PEOPLES BANK BLDG., LYNCHBURG, VA.
 DRAWING NO. 442. APRIL, 1921.

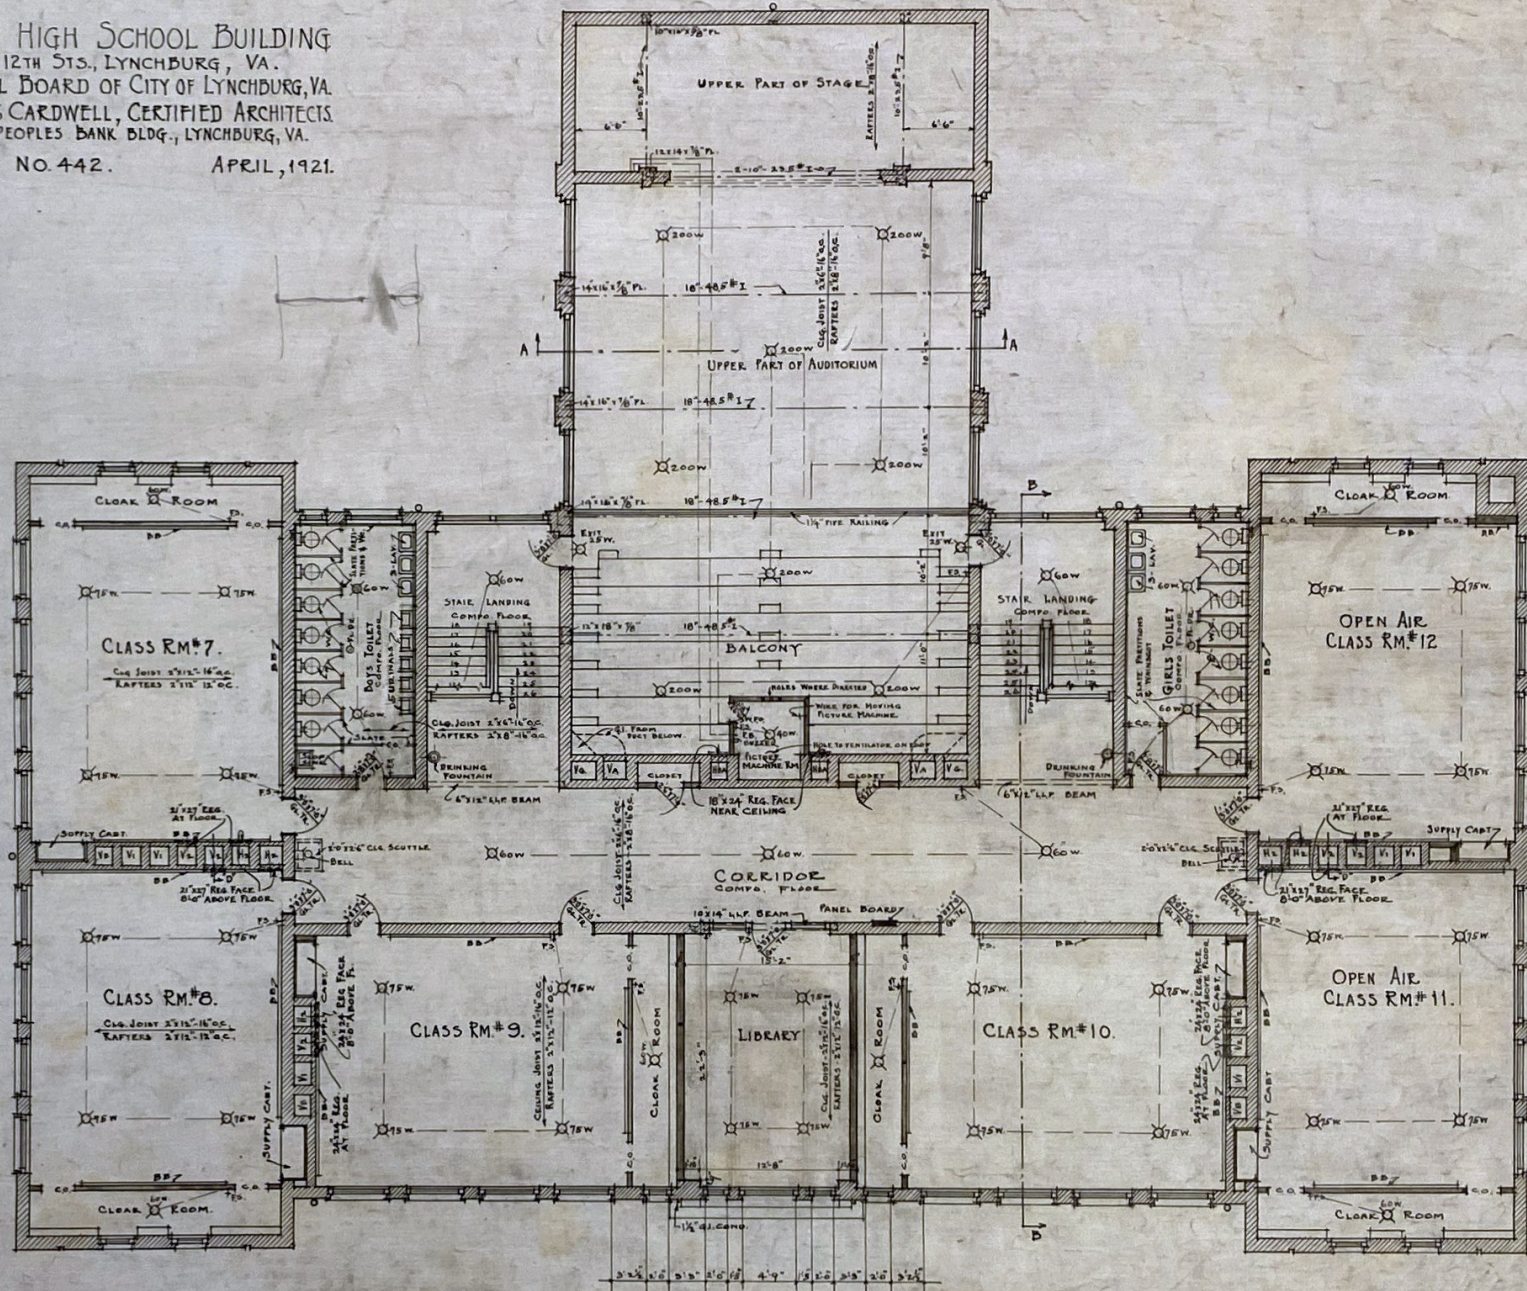


SECOND FLOOR PLAN
 SCALE 1/8" = 1'-0"

COLORED HIGH SCHOOL BUILDING
 POLK & 12TH STS., LYNCHBURG, VA.
 FOR SCHOOL BOARD OF CITY OF LYNCHBURG, VA.
 CRAIGHILL & CARDWELL, CERTIFIED ARCHITECTS
 516-17-18 PEOPLES BANK BLDG., LYNCHBURG, VA.

DRAWING NO. 442.

APRIL, 1921.

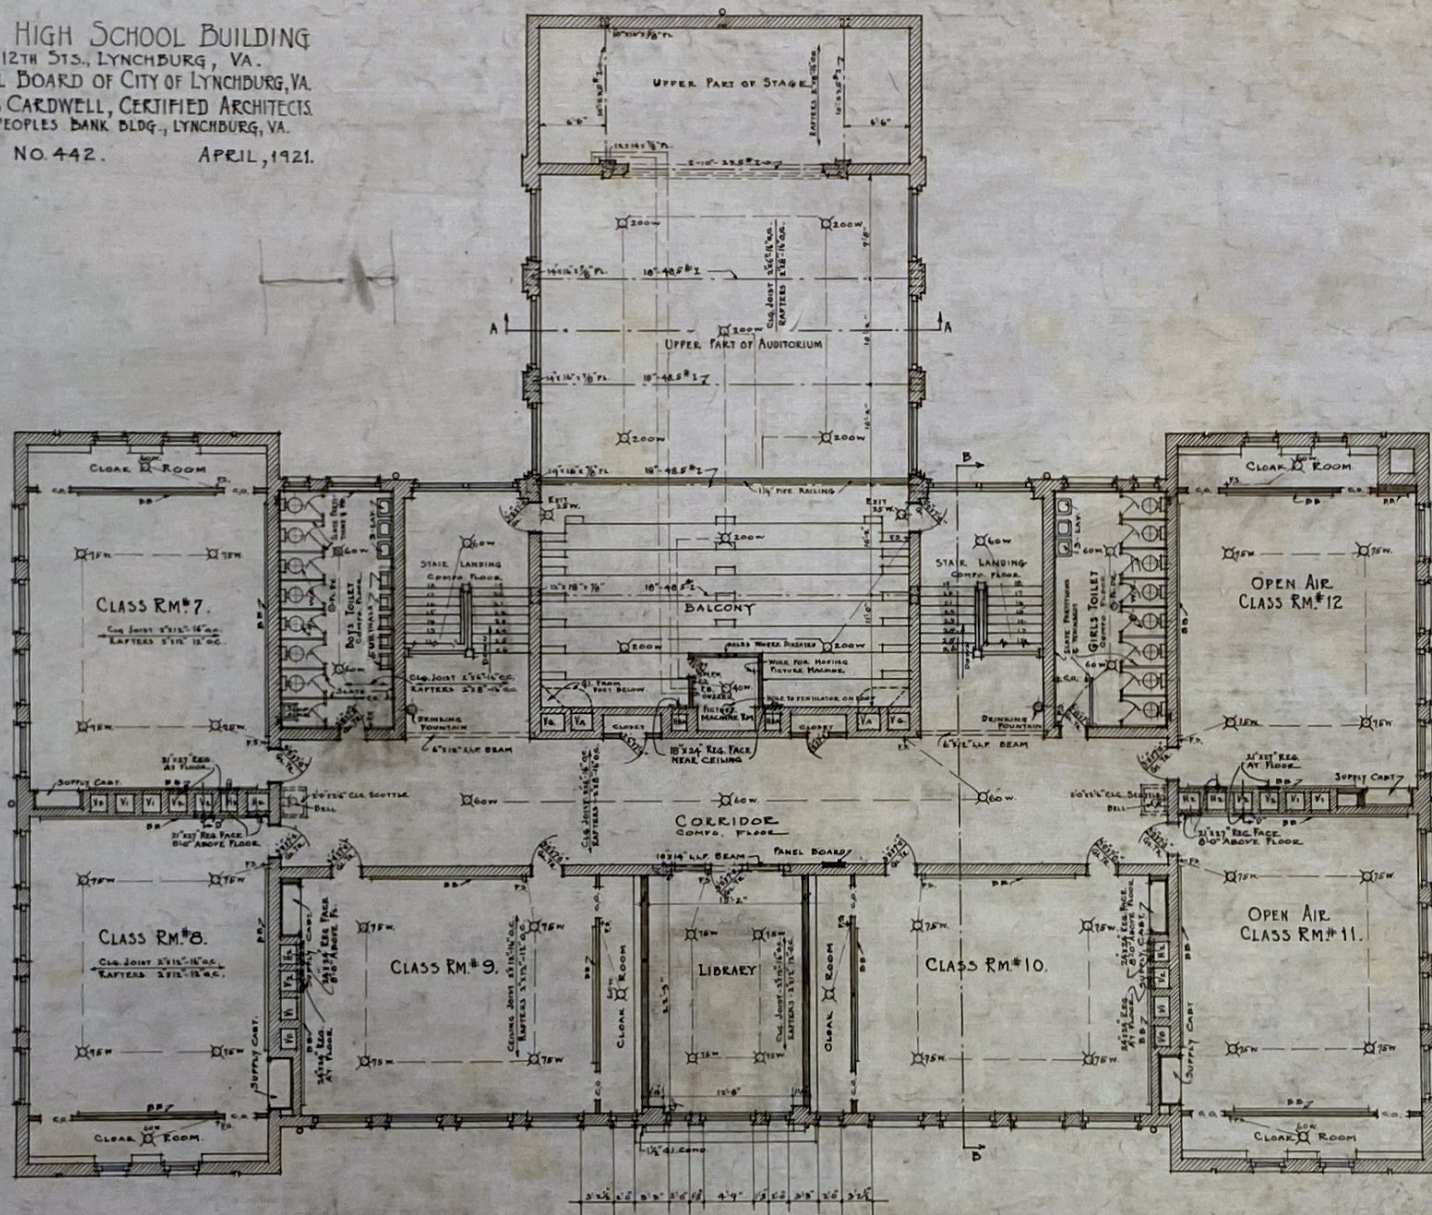

SECOND FLOOR PLAN
 SCALE 1/8" = 1 FT.