
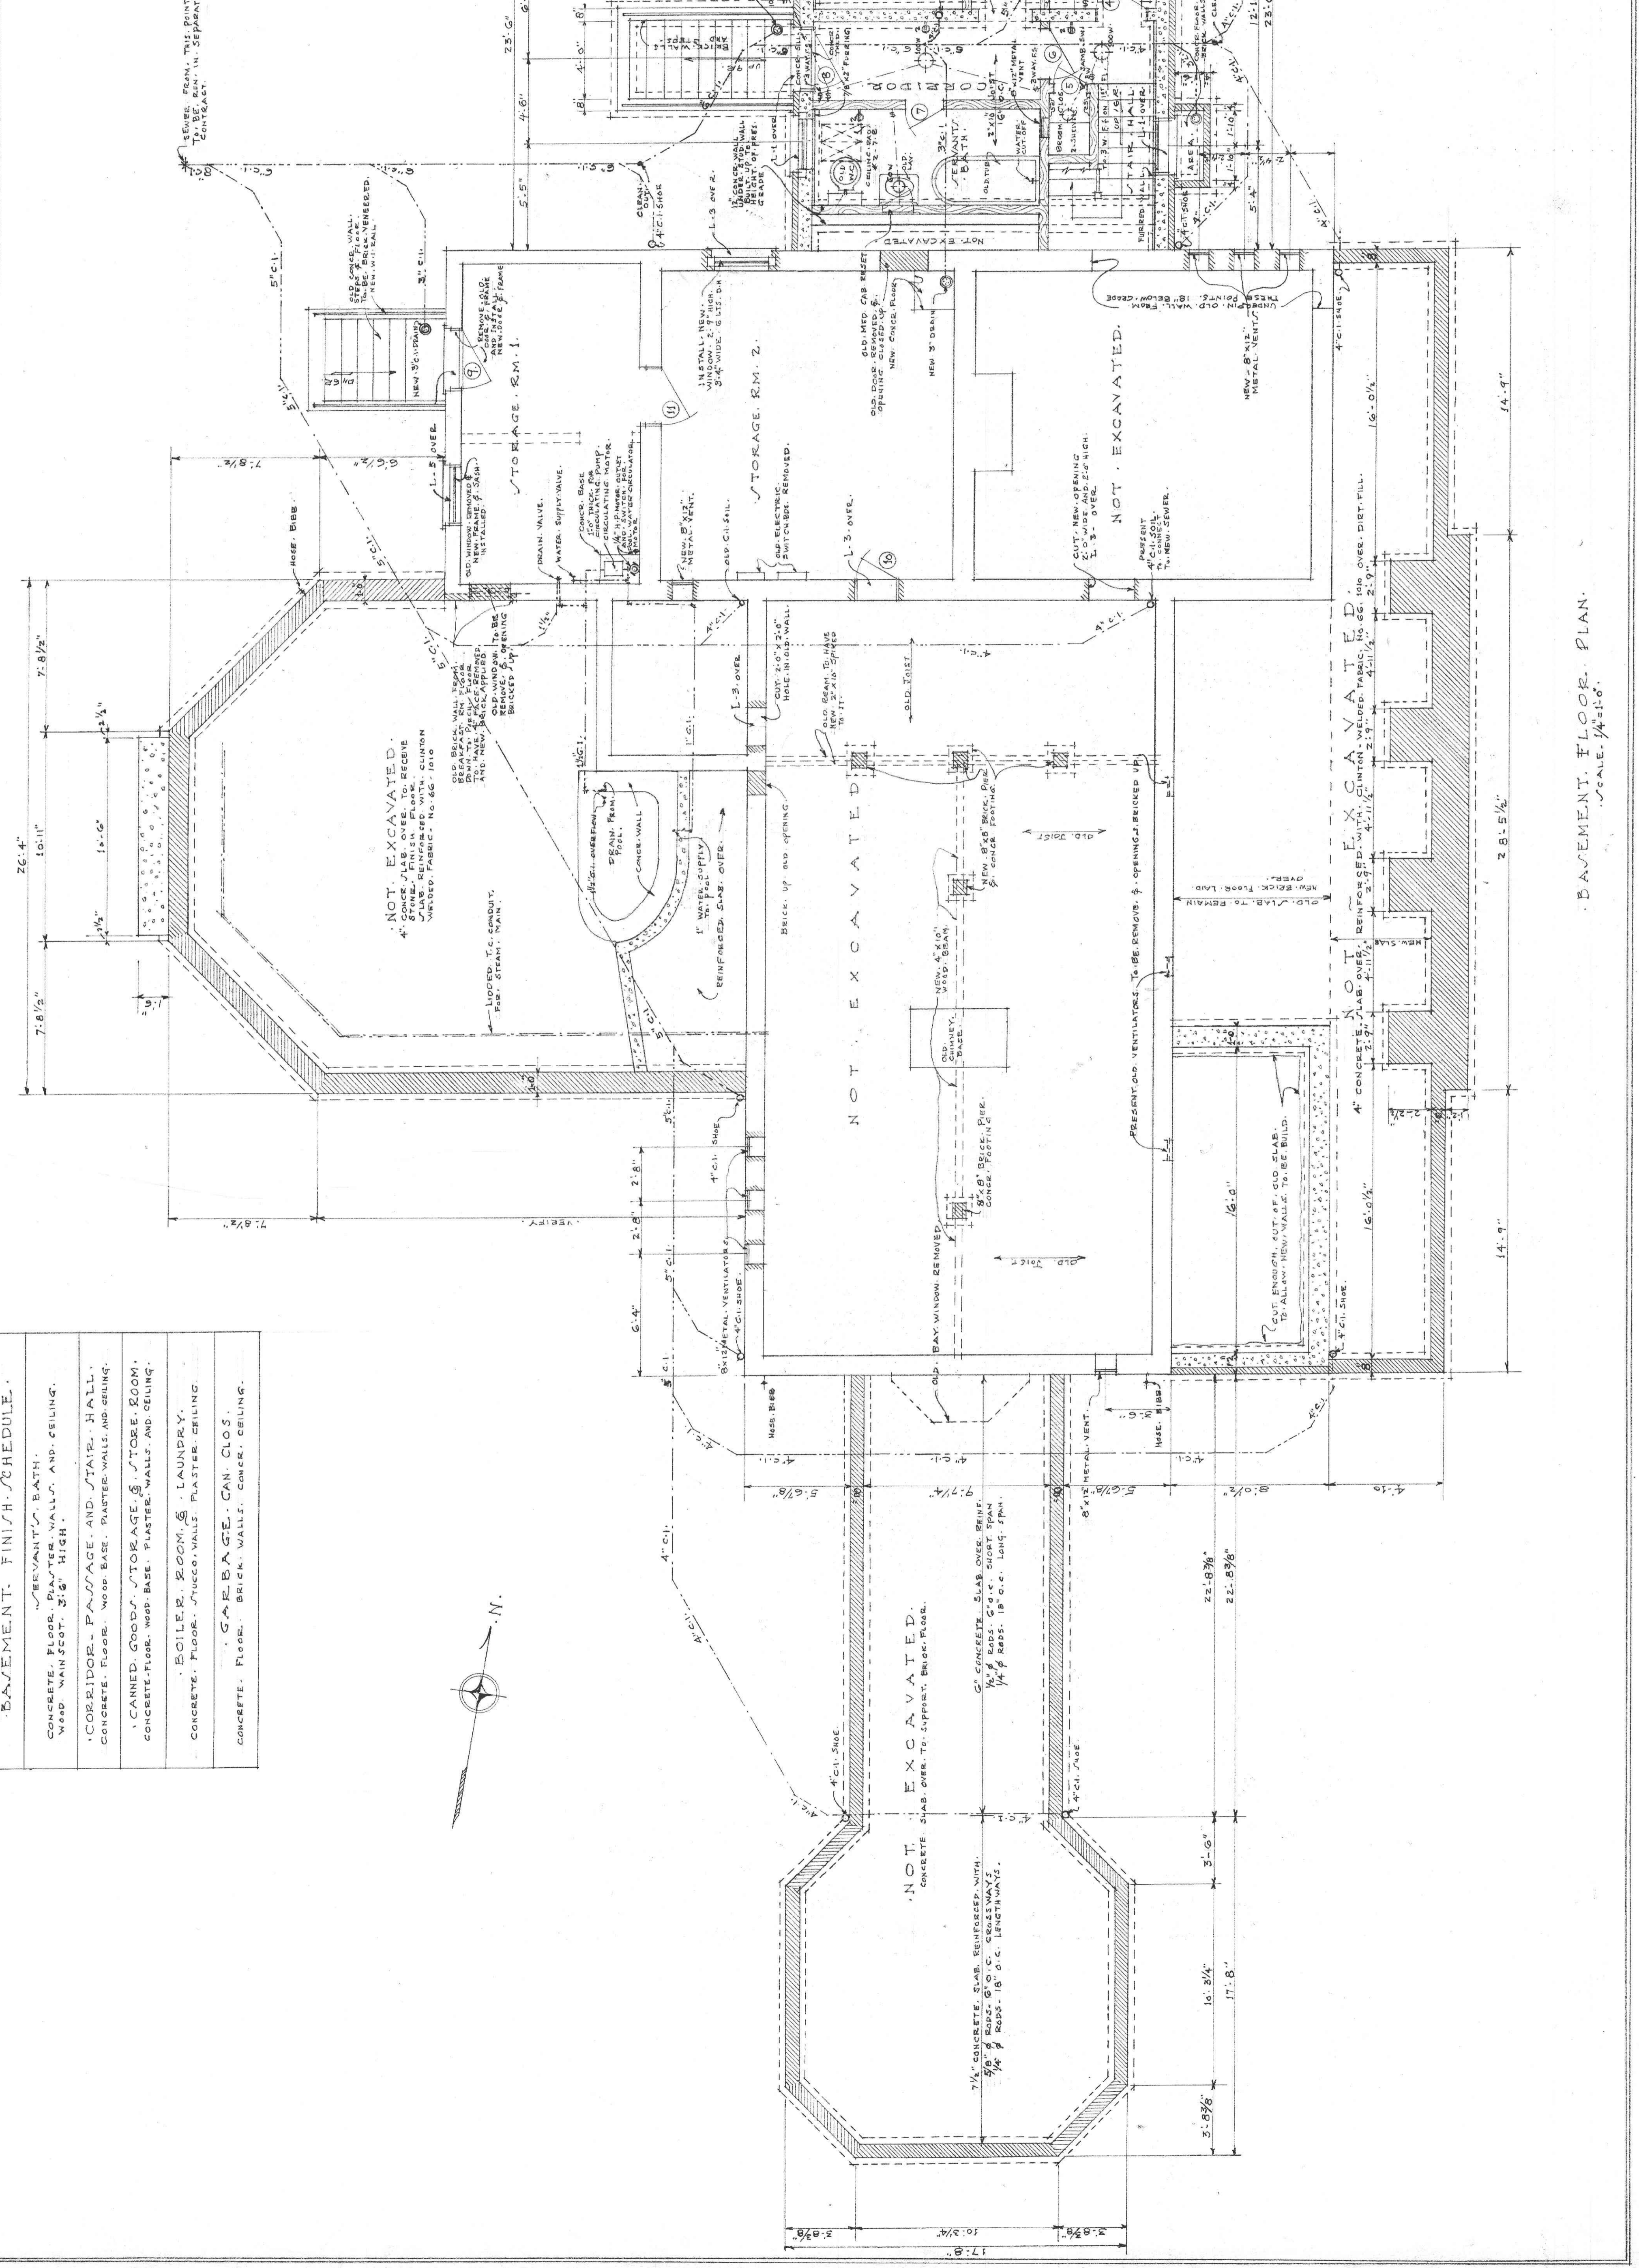


**BASEMENT FINISH SCHEDULE**

1	WARRANTY BATH
2	CONCRETE FLOOR, PLASTER WALLS AND CEILING
3	WOOD WAINSCOT, 3' 6" HIGH
4	CORRIDOR, PASSAGE AND STAIR HALL
5	CONCRETE FLOOR, WOOD BASE, PLASTER WALLS AND CEILING
6	CANNED GOODS STORAGE
7	STORE ROOM
8	CONCRETE FLOOR, WOOD BASE, PLASTER WALLS AND CEILING
9	BOILER ROOM
10	LAUNDRY
11	CONCRETE FLOOR, STUCCO WALLS, PLASTER CEILING
12	GARAGE, CAN. CLOS.
13	CONCRETE FLOOR, BRICK WALLS, CONCR. CEILING

**BASEMENT DOOR SCHEDULE**

MARK	SIZE	GLASS	TRANSOM	MATERIAL	DESIGN
L-1	2'-0" x 3'-0"	1/4"	1/4"	WOOD	A
L-2	2'-0" x 3'-0"	1/4"	1/4"	WOOD	B
L-3	2'-0" x 3'-0"	1/4"	1/4"	WOOD	C
L-4	2'-0" x 3'-0"	1/4"	1/4"	WOOD	D
L-5	2'-0" x 3'-0"	1/4"	1/4"	WOOD	E
L-6	2'-0" x 3'-0"	1/4"	1/4"	WOOD	F
L-7	2'-0" x 3'-0"	1/4"	1/4"	WOOD	G
L-8	2'-0" x 3'-0"	1/4"	1/4"	WOOD	H
L-9	2'-0" x 3'-0"	1/4"	1/4"	WOOD	I
L-10	2'-0" x 3'-0"	1/4"	1/4"	WOOD	J
L-11	2'-0" x 3'-0"	1/4"	1/4"	WOOD	K
L-12	2'-0" x 3'-0"	1/4"	1/4"	WOOD	L

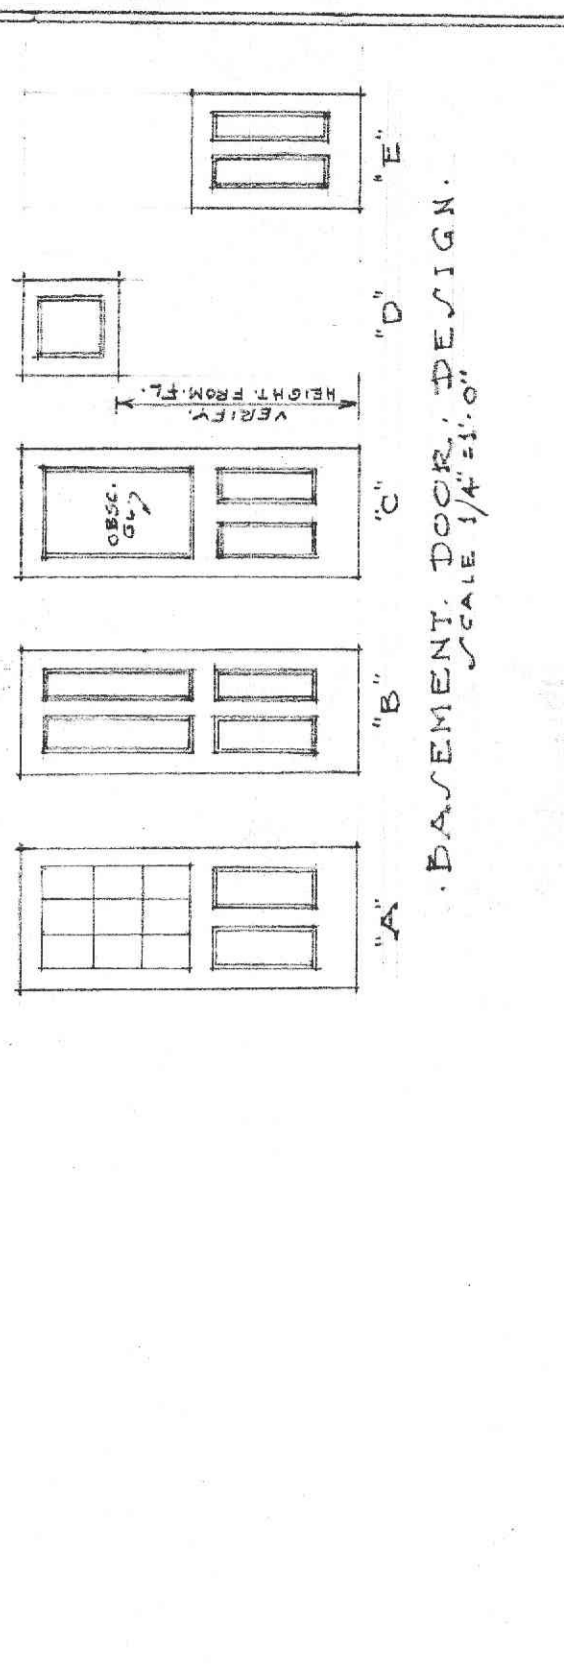

**KEY TO MATERIALS**

- NEW BRICK WORK
- NEW CONCRETE WORK
- NEW STUD WORK
- OLD WORK TO REMAIN
- OLD WORK REMOVED

**ELECTRICAL SYMBOLS**

- CITY PHONE
- HOUSE PHONE
- DUPLEX RECEPTACLE
- SWITCH
- ANNUNCIATOR
- FUSE-BUTTON
- CEILING OUTLET
- MOTOR OUTLET
- RADIO REC.

**ALTERATIONS & ADDITIONS TO REFERENCE**

MR. & MRS. CHARLES B. JEEGER,  
11 GLOBE FARM,  
CAMPBELL COUNTY, VA.

W. TANHOPE & R. O. BRANNAN,  
ARCHITECTS,  
LYNCHBURG, VA.


JUNE 1933. 1/4" = 1'-0" SHEET NUMBER 1

**BASEMENT FLOOR PLAN**  
SCALE 1/4" = 1'-0"







**SECOND FLOOR DOOR SCHEDULE**

NO.	SIZE	TYPE	CLASS	FINISH	MATERIAL	DETAIL
1	2'0" x 7'0"	1 1/2"	MINOR	NO.	WOOD	C. AND A.
2	2'0" x 7'0"	1 1/2"	YES	NO.	WOOD	B.
3	2'0" x 7'0"	1 1/2"	MINOR	NO.	WOOD	C. AND X.
4	2'0" x 7'0"	1 1/2"	MINOR	NO.	WOOD	C. AND X.
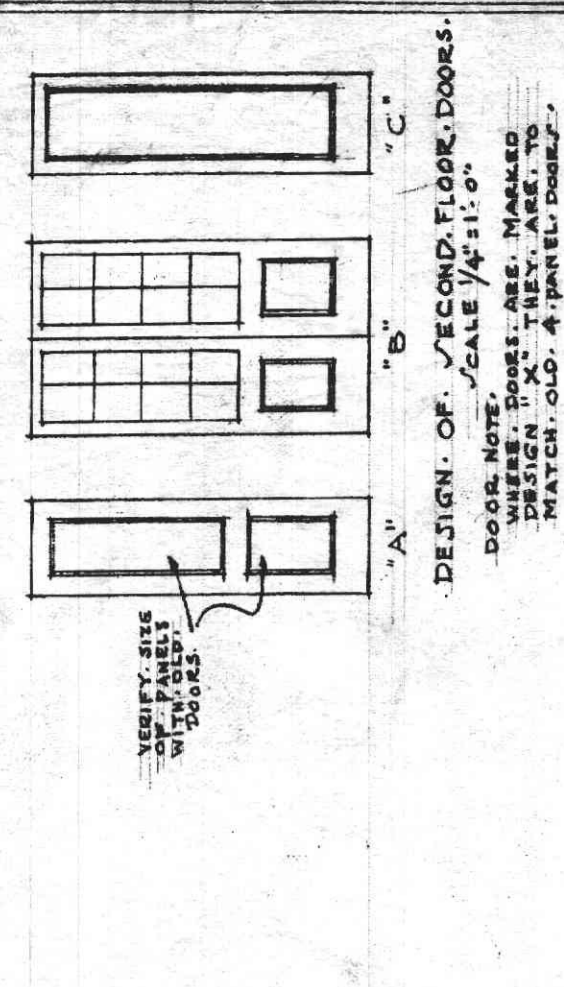

**SECOND FLOOR RADIATOR SCHEDULE**


NO.	LOCATION	CONCEALED RADS (YOUNG TYPE-R)	HEIGHT	NO. SECT.	TUBE INCHES	W.P. INCHES	REMARKS
1	BATH NO. 1	2'0" x 2'0"	32"	4	1 1/2"	5 1/2"	
2	BATH NO. 2	2'0" x 2'0"	32"	4	1 1/2"	5 1/2"	
3	BATH NO. 3	2'0" x 2'0"	32"	4	1 1/2"	5 1/2"	
4	BED ROOM NO. 1	2'0" x 2'0"	32"	4	1 1/2"	5 1/2"	
5	BED ROOM NO. 2	2'0" x 2'0"	32"	4	1 1/2"	5 1/2"	
6	BED ROOM NO. 3	2'0" x 2'0"	32"	4	1 1/2"	5 1/2"	
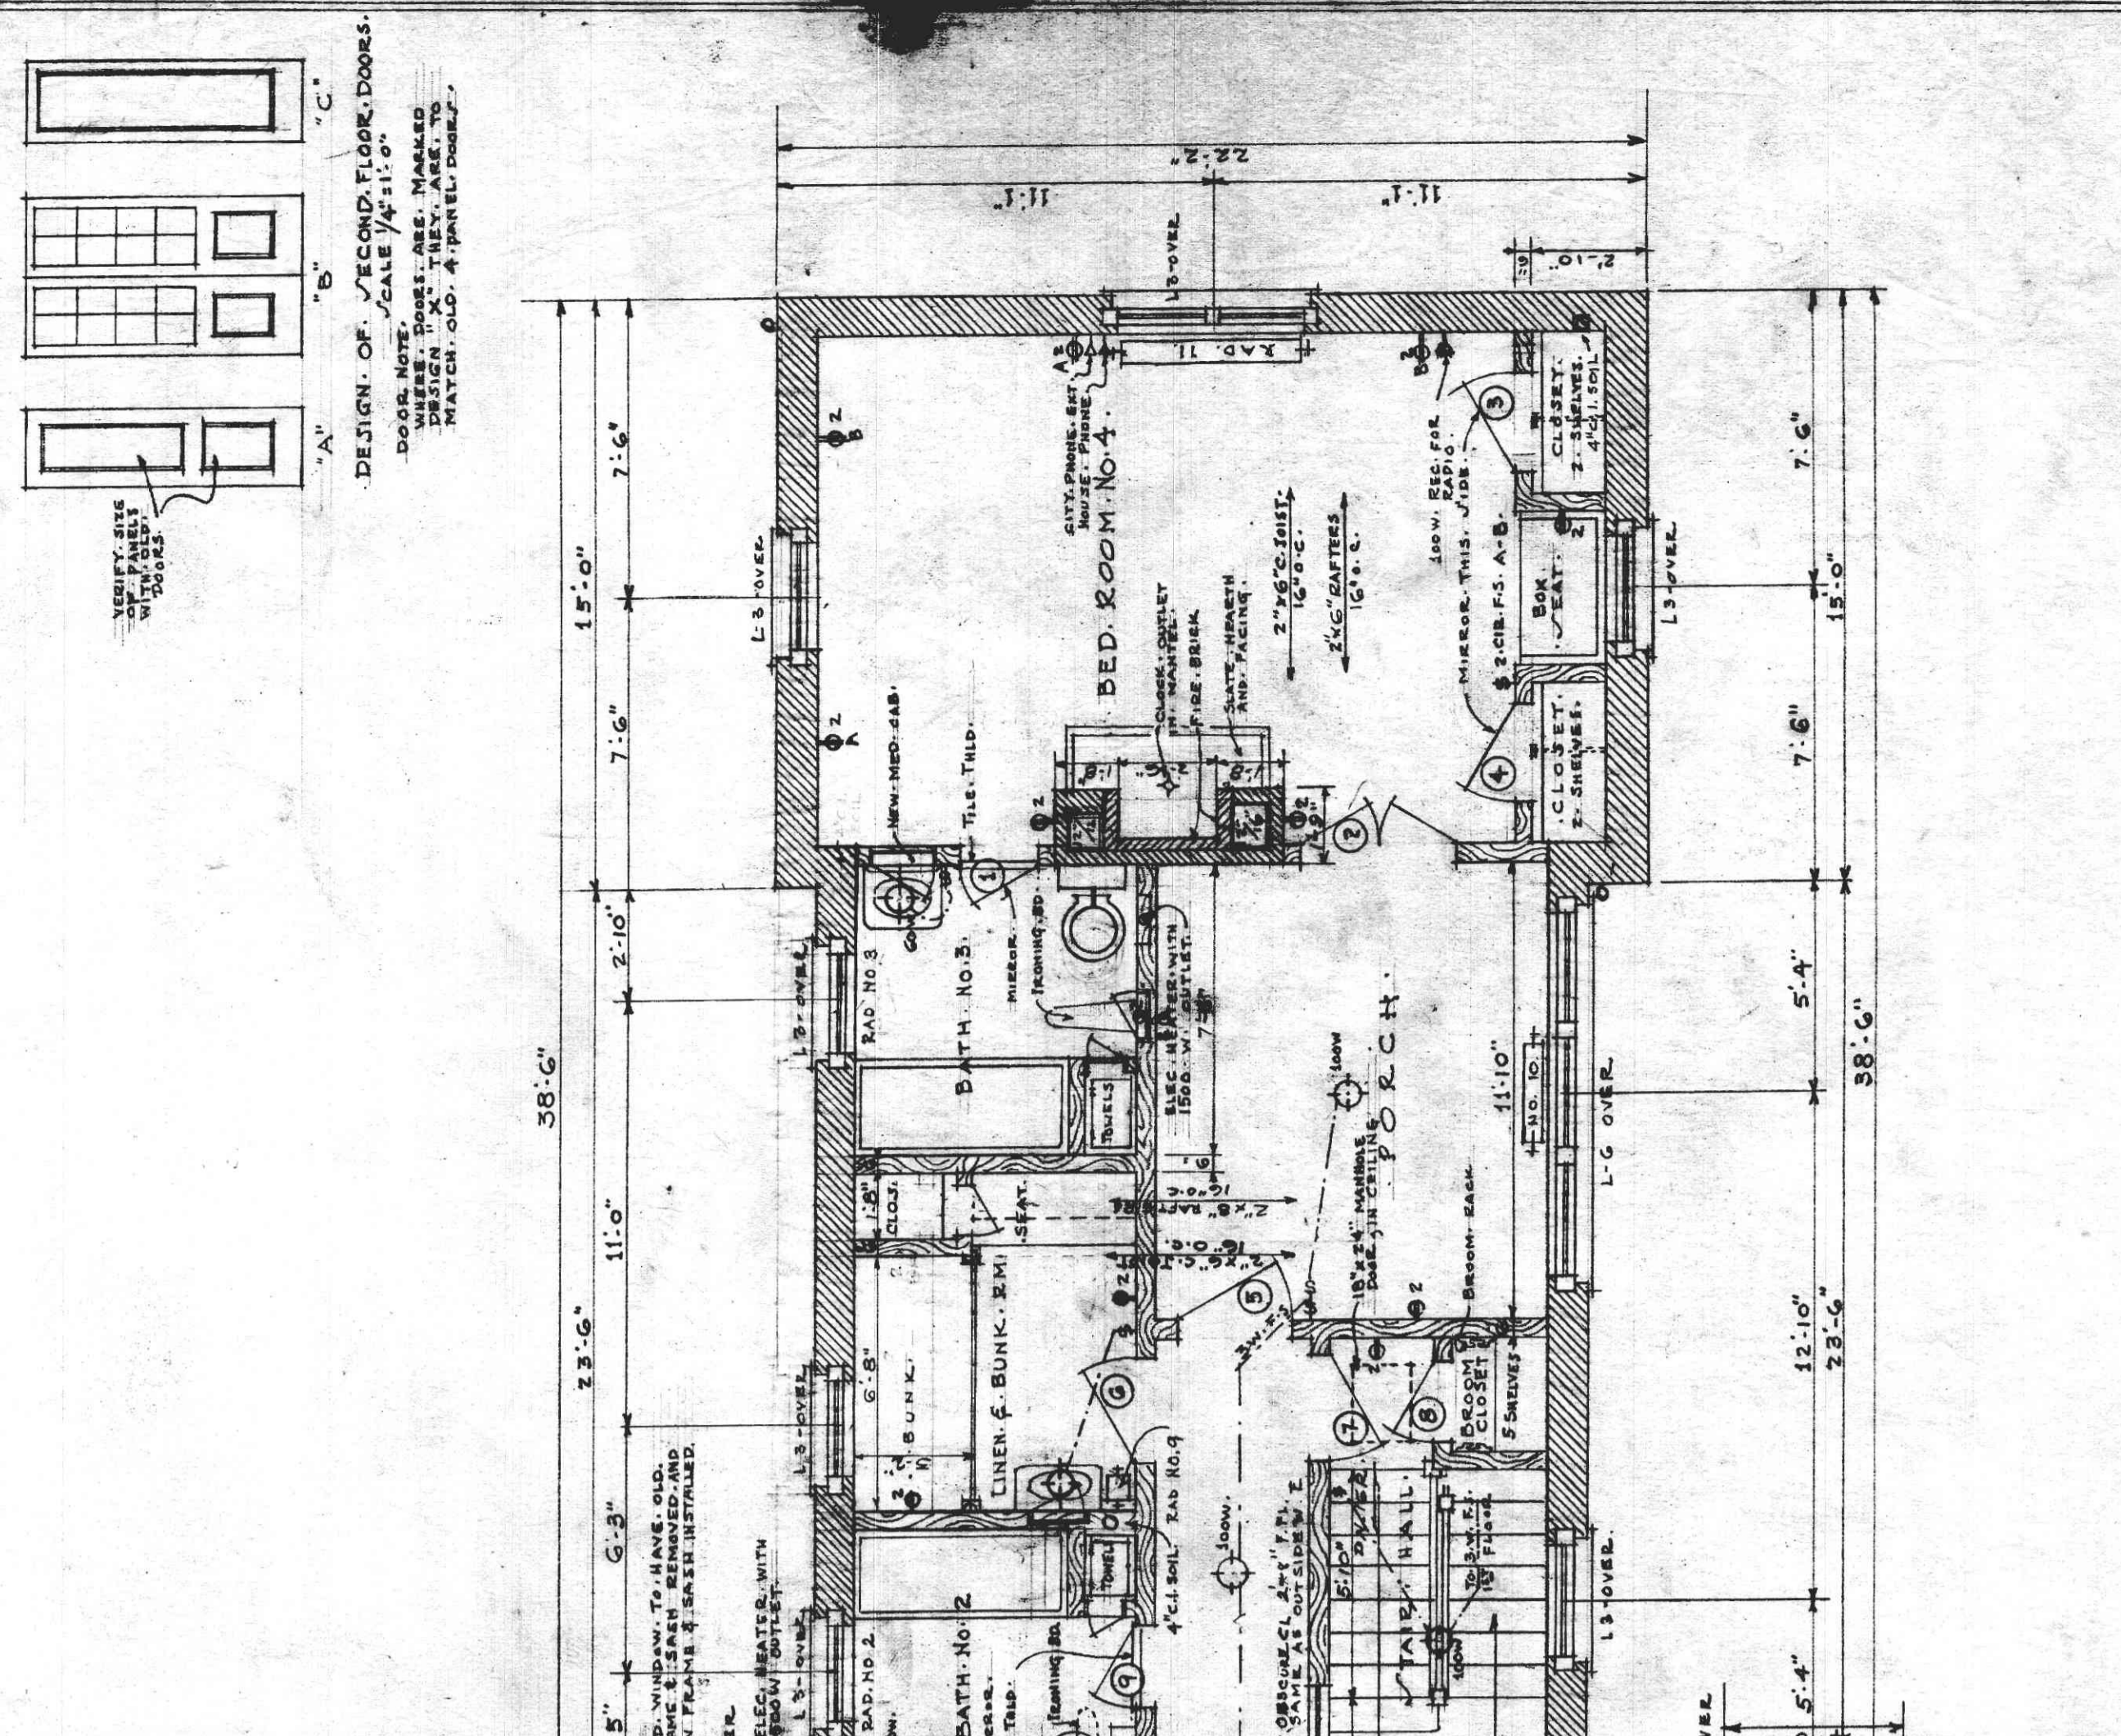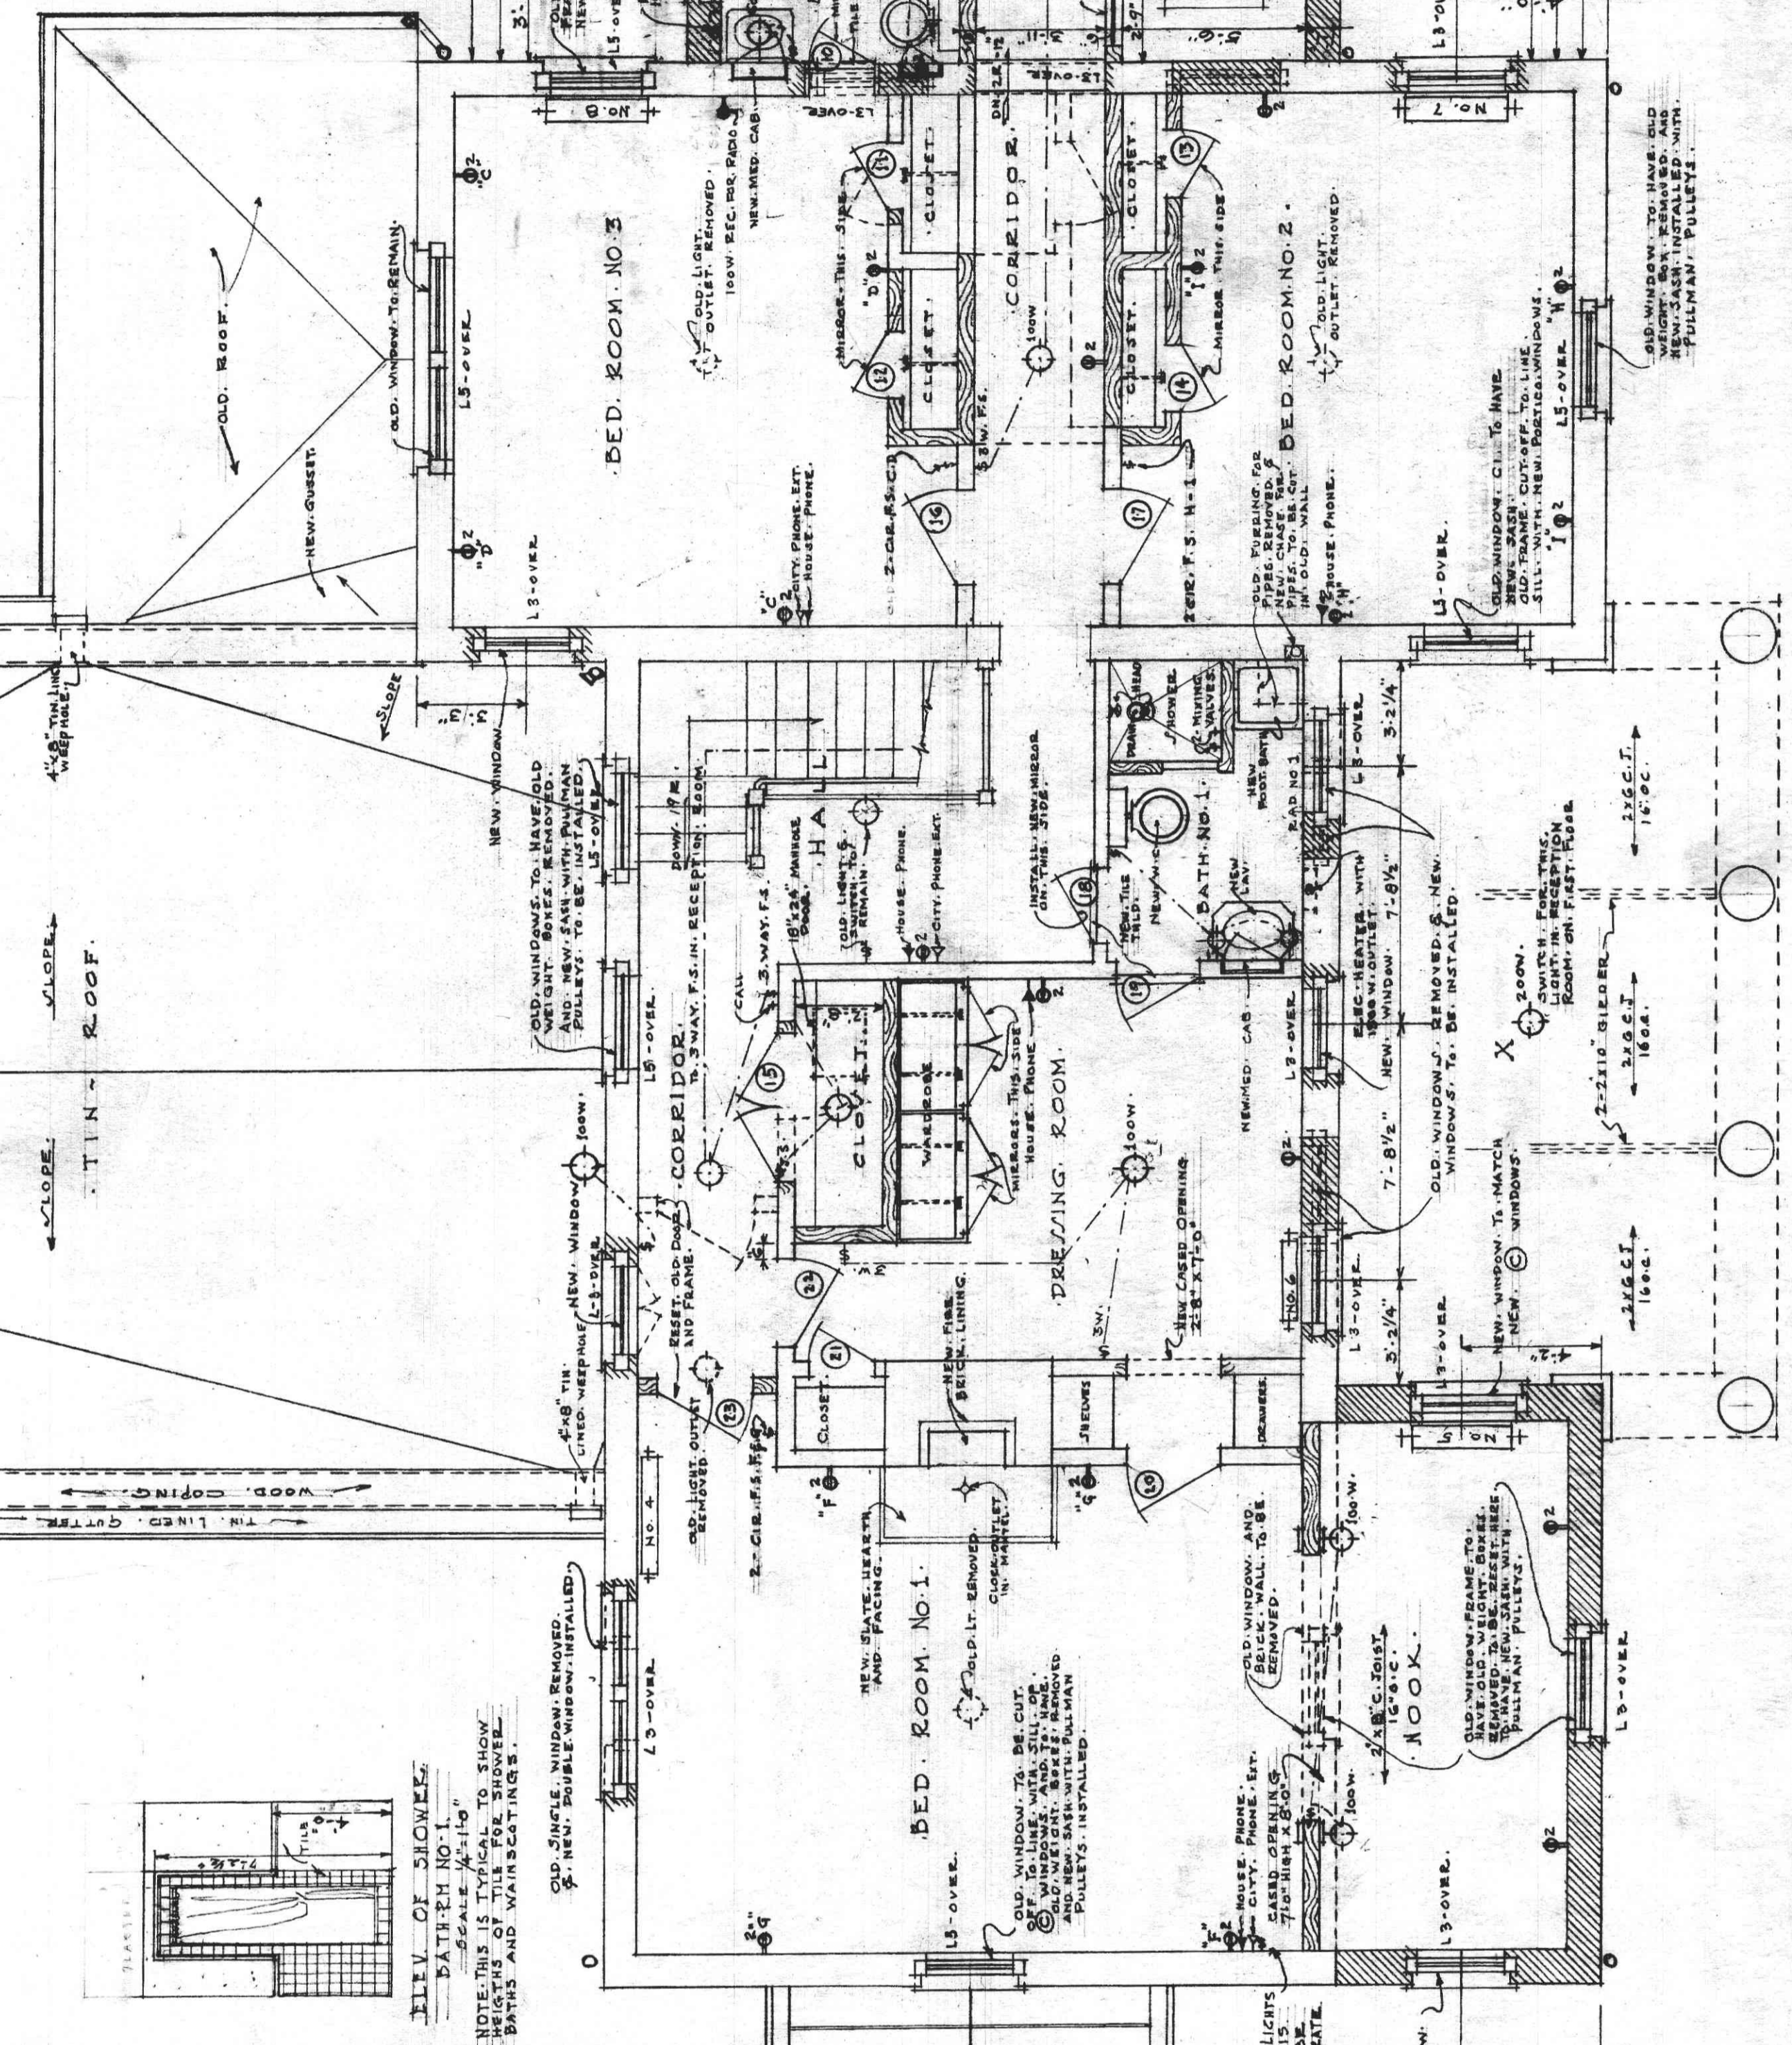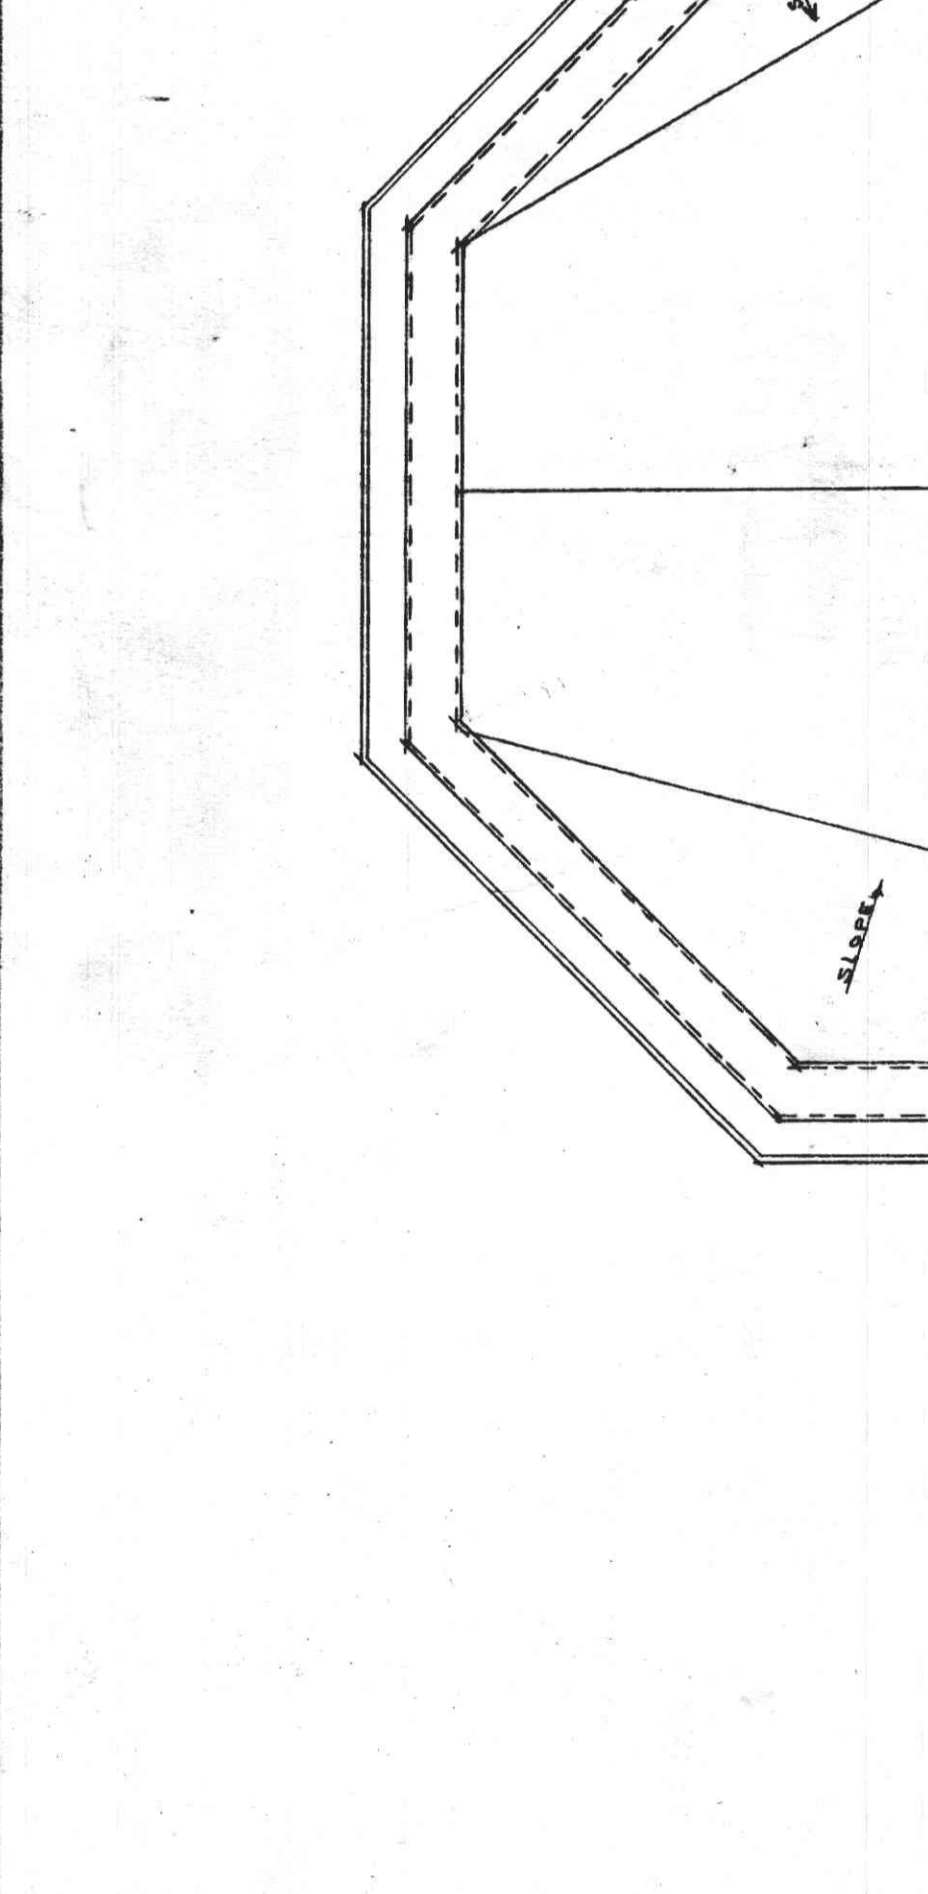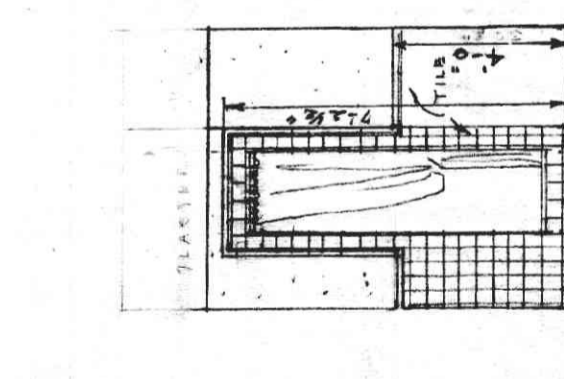


ALTERATIONS & ADDITIONS TO RESIDENCE  
MR. & MRS. CHARLES B. FEEGE  
1010E. FARM, GRANFORD COUNTY, VA.  
W. TANHOPE & ROBRANNAN  
ARCHITECTS  
Lynchburg, Va.  
DATE: JUNE 1933  
SCALE: 1/4" = 1'-0"  
SHEET NO. 3

SECOND FLOOR PLAN  
SCALE 1/4" = 1'-0"




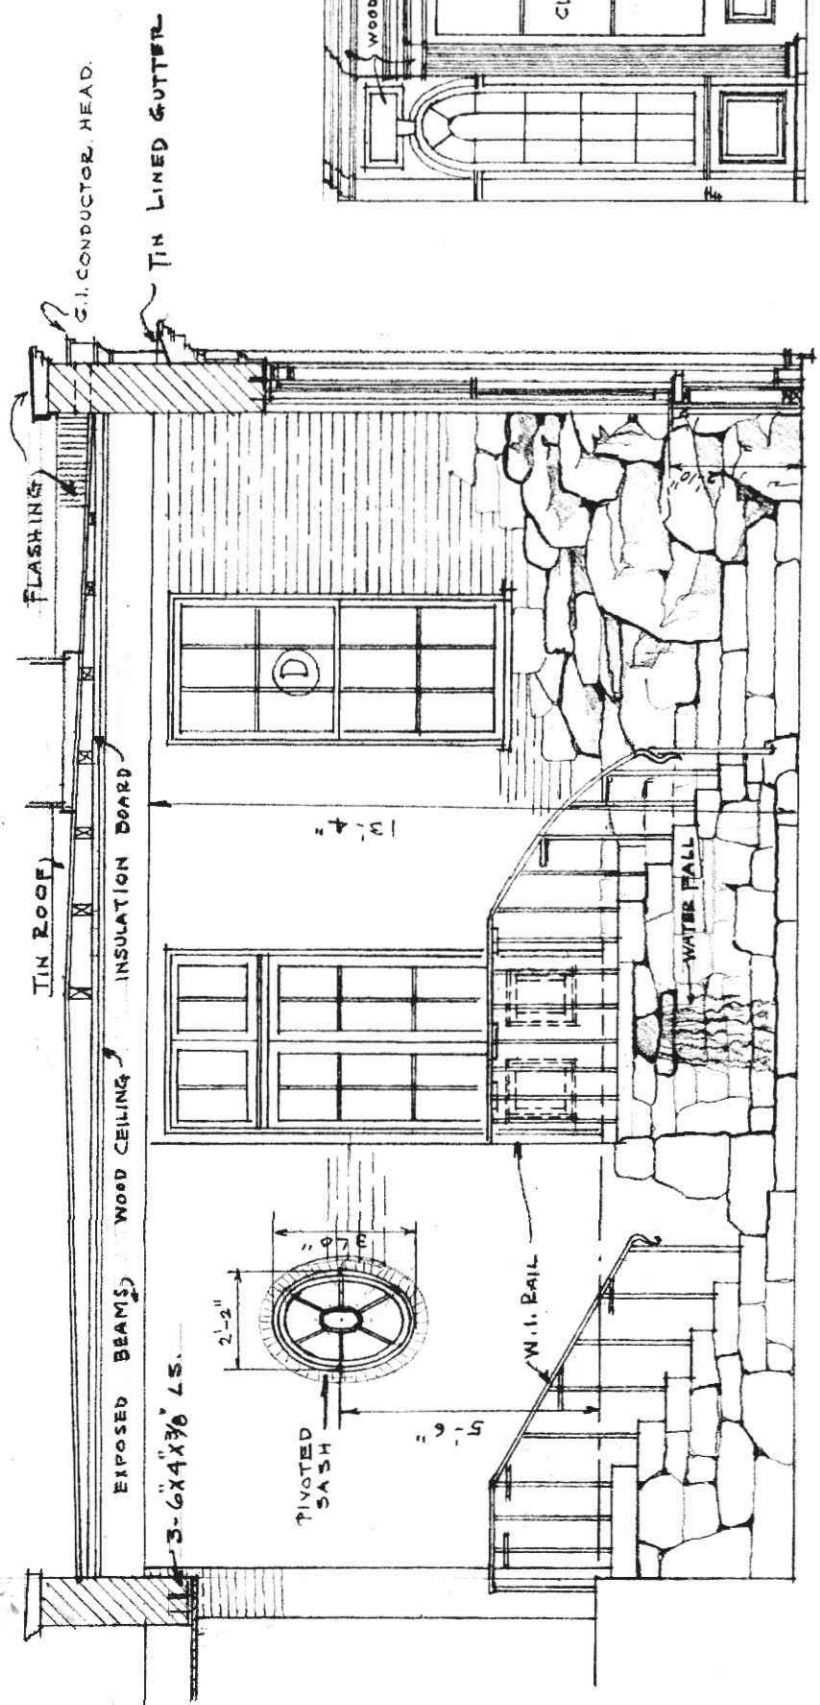


ENCLOSED PORCH LOOKING TOWARD POOL

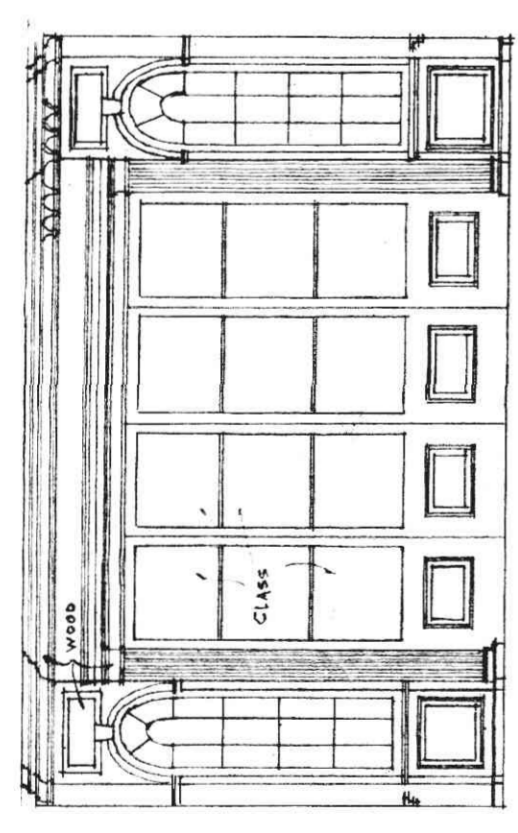


DINING RM. TOWARD BREAKFAST RM.

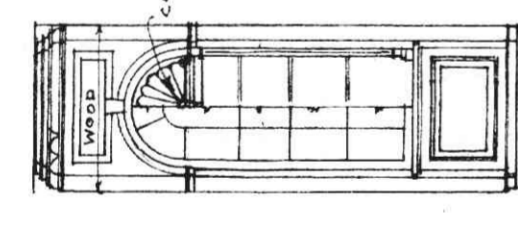


FRONT VIEW OF PRESS

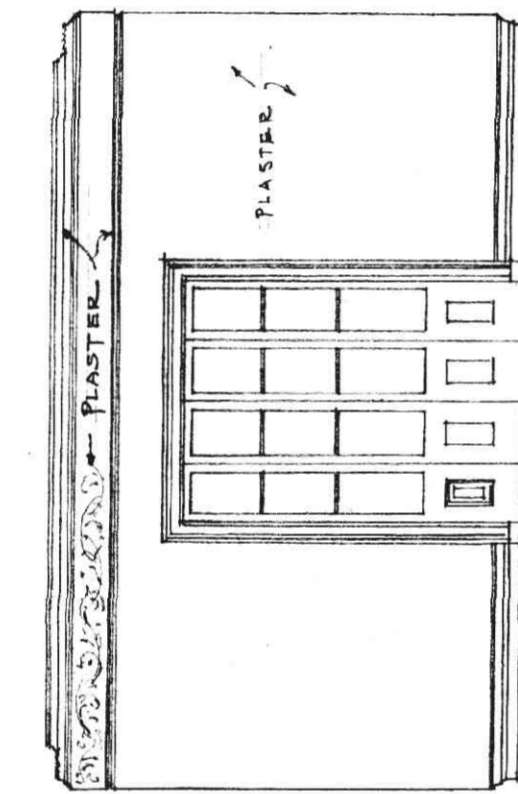


MUSIC RM. TOWARD DINING RM.  
SCALE 1/4" = 1'-0"

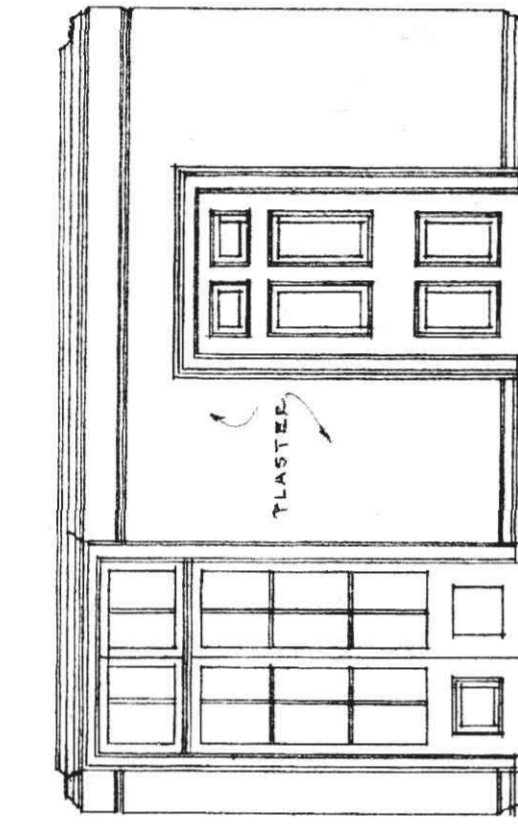


MUSIC RM. TOWARD PORTICO

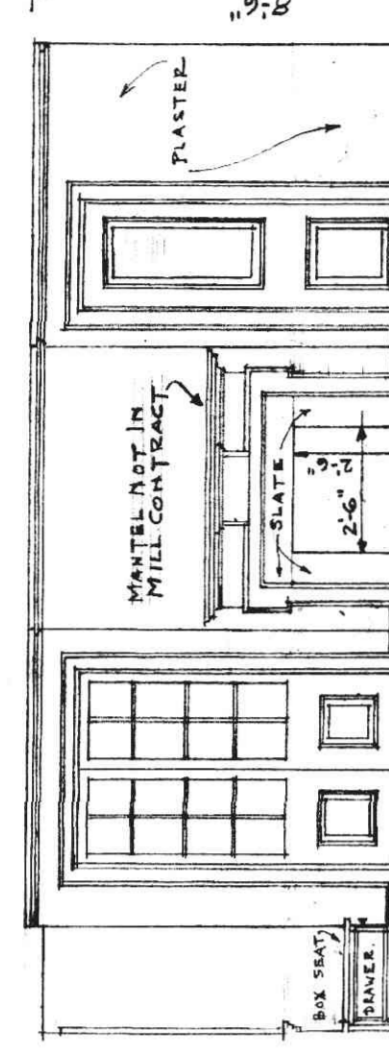


BED RM. No. 4 TOWARD MANTEL

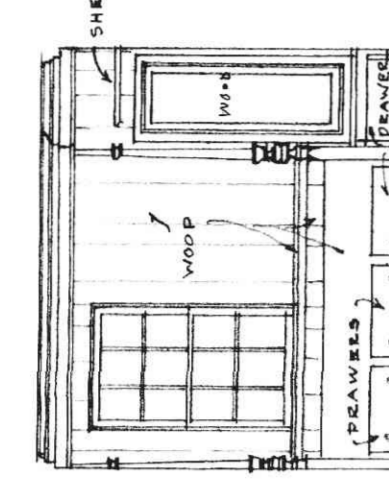


LINEN & BUNK ROOM TOWARD BUNK

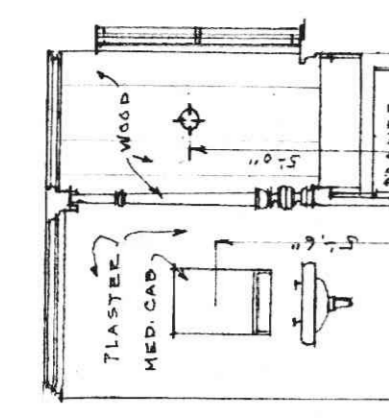

SECT. THRU BUNK

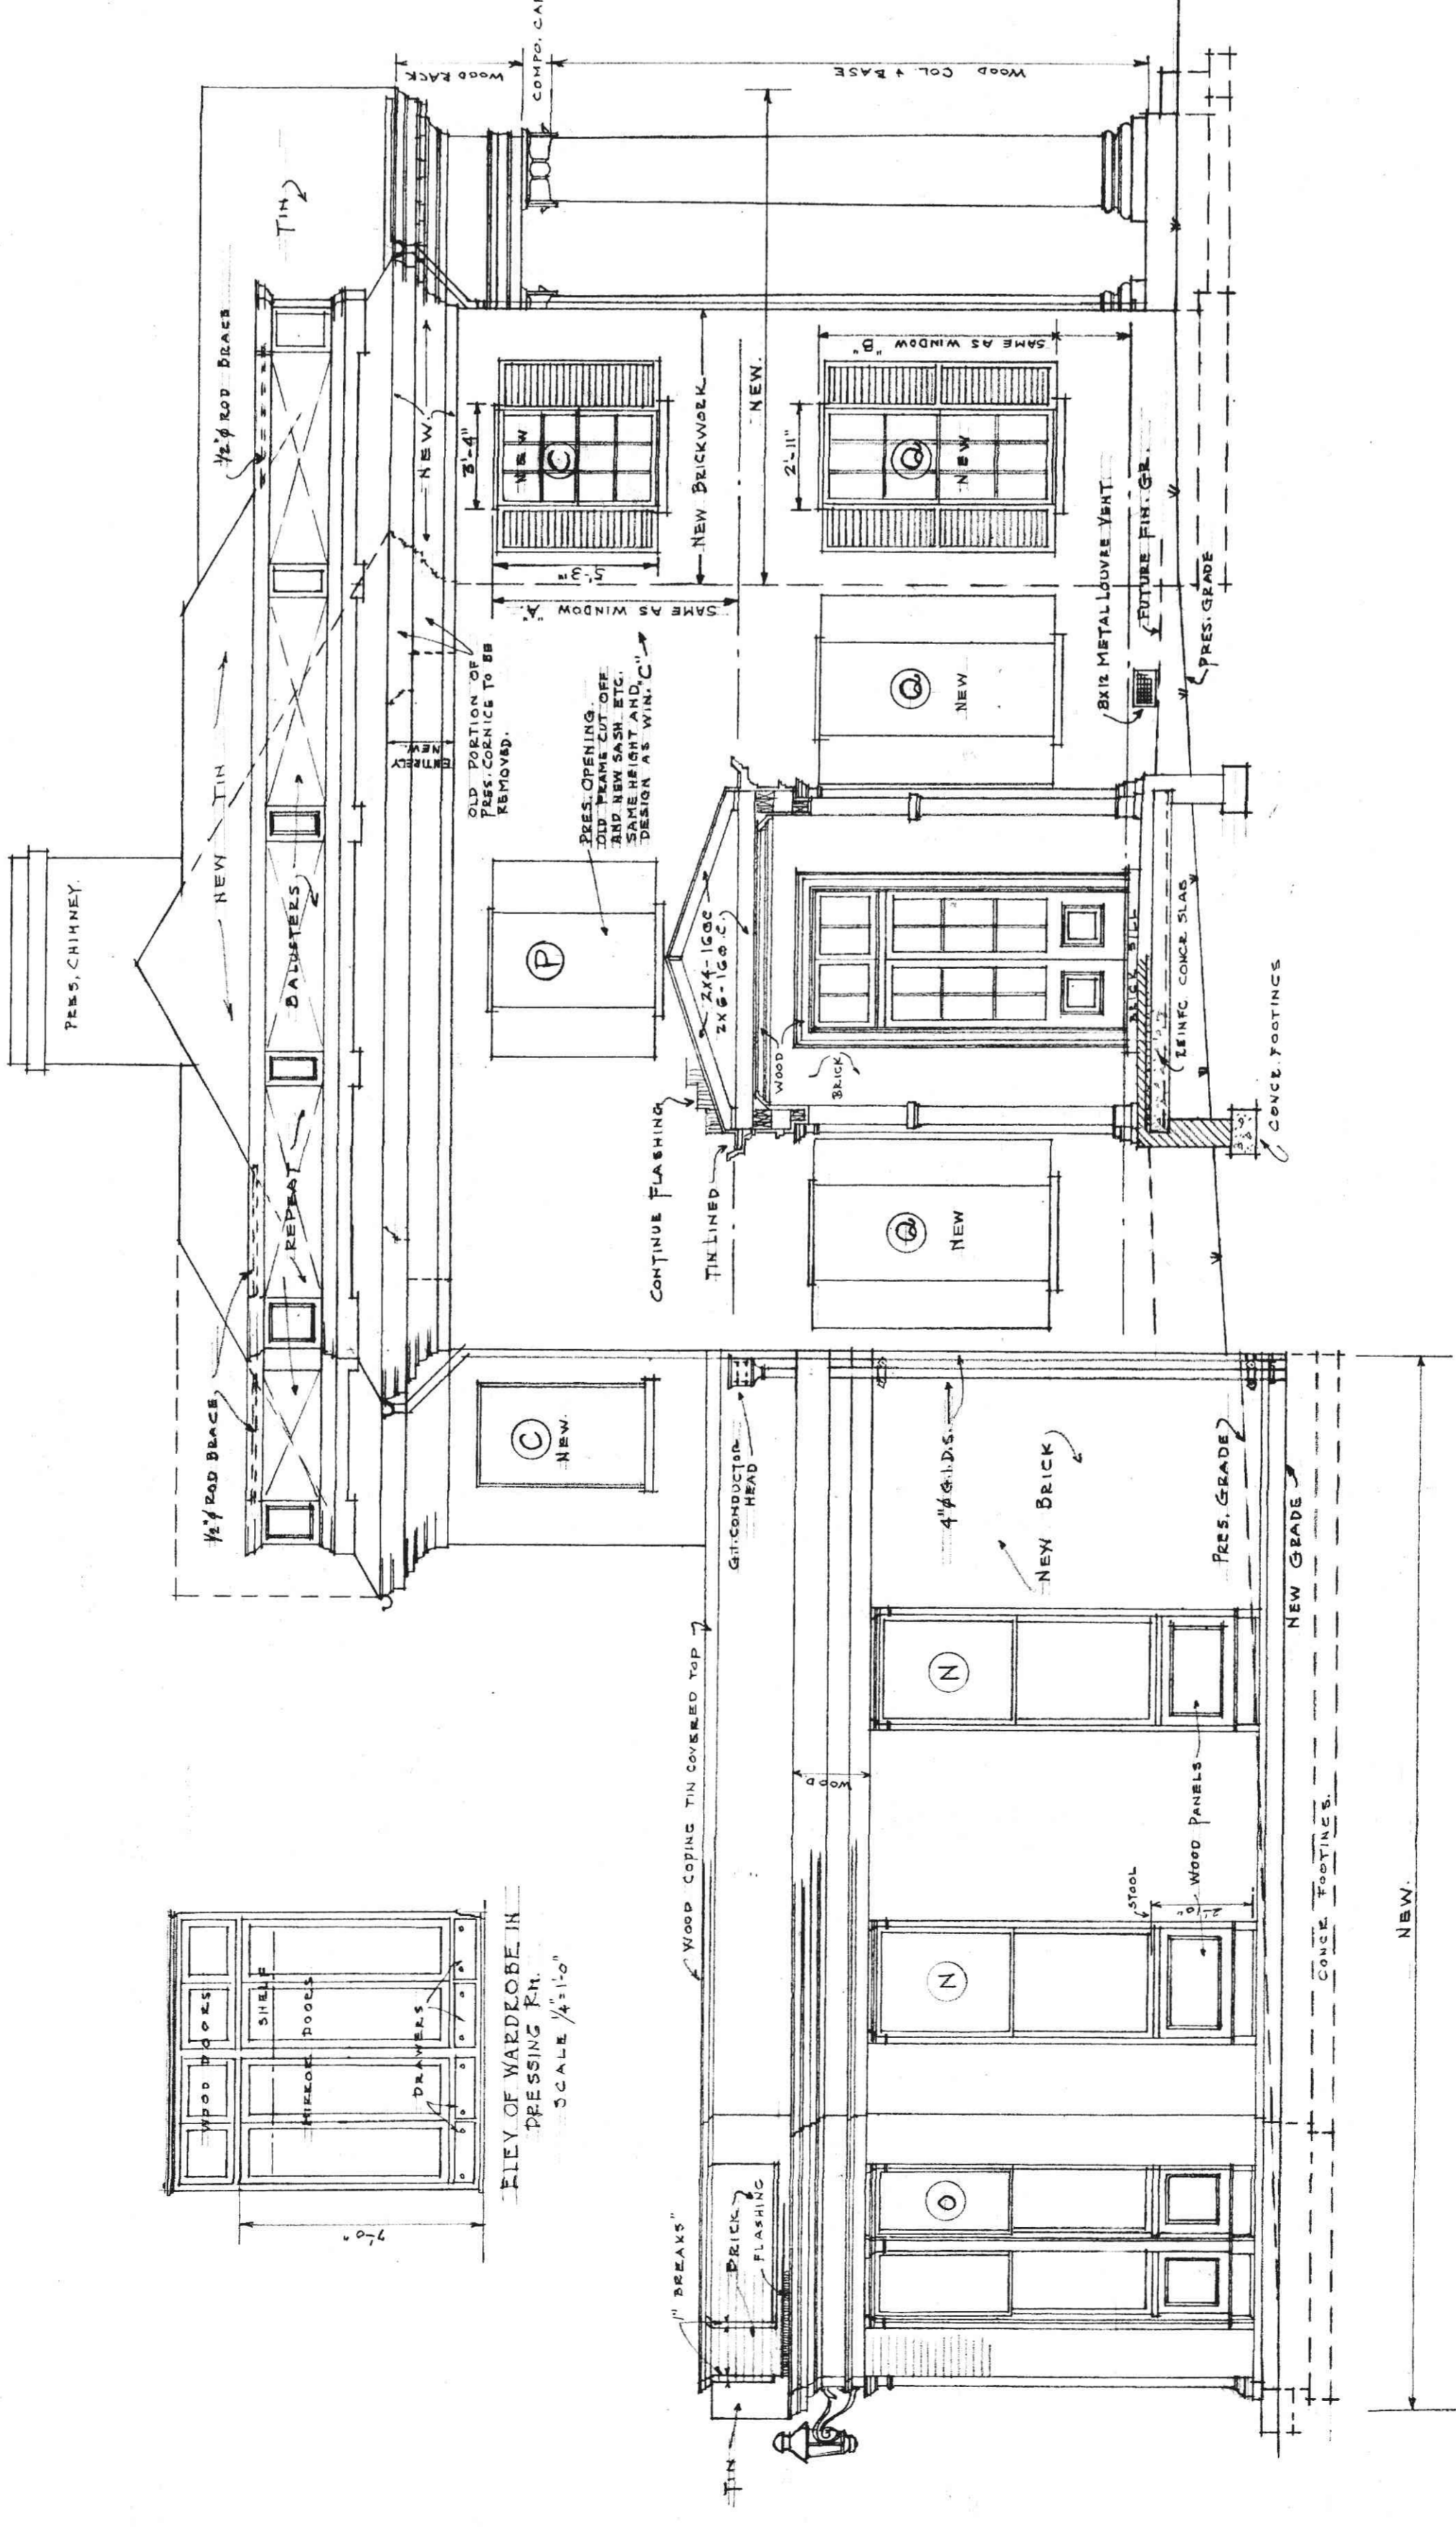

LEFT SIDE ELEVATION.  
SCALE 1/4" = 1'-0"

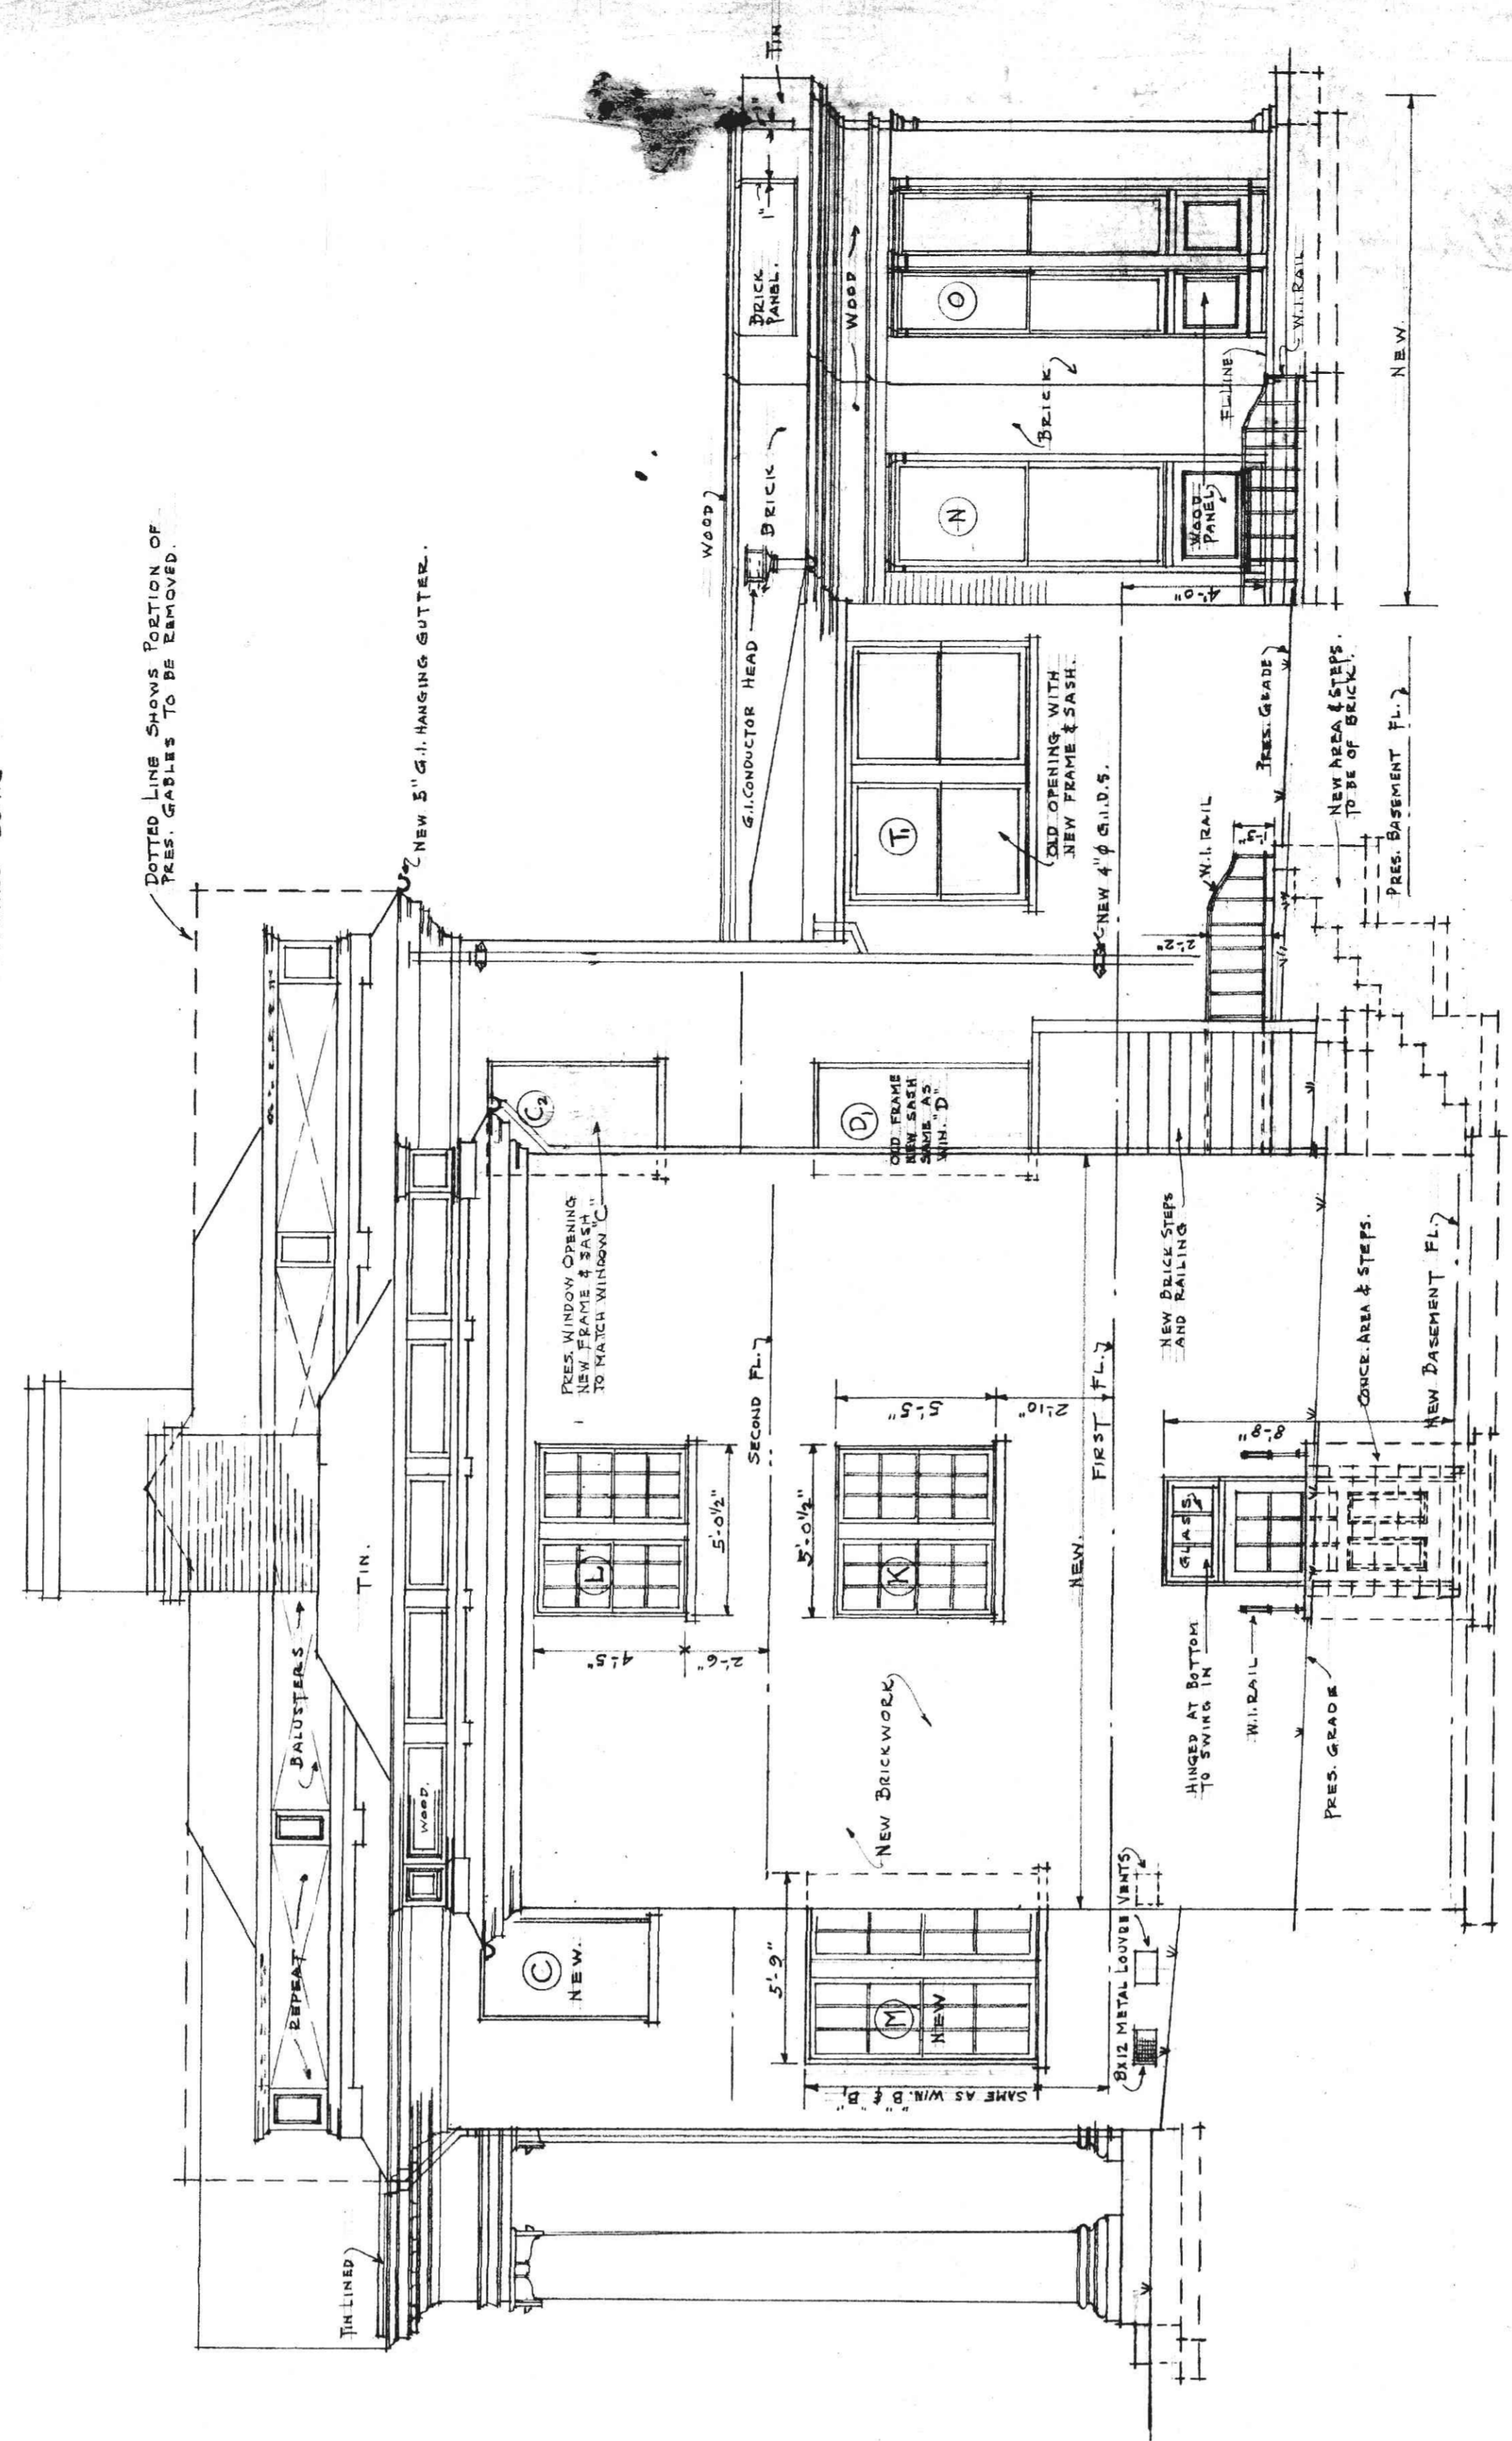

RIGHT SIDE ELEVATION  
SCALE 1/4" = 1'-0"

ALTERATIONS & ADDITIONS TO RESIDENCE  
MR. & MRS. F. B. LEECH, JR. - FEEGER.  
JESSE FARM, CAMPBELL COUNTY - VA.  
TANHOPE, JOHNSON & RO. BRANNAN -  
ARCHITECTS, LYNCHBURG, VA.  
SCALE 1/4" = 1'-0"  
JUNE 7, 1933 SHEET NUMBER

