




ATTIC FLOOR PLAN
1/8" = 1'-0"

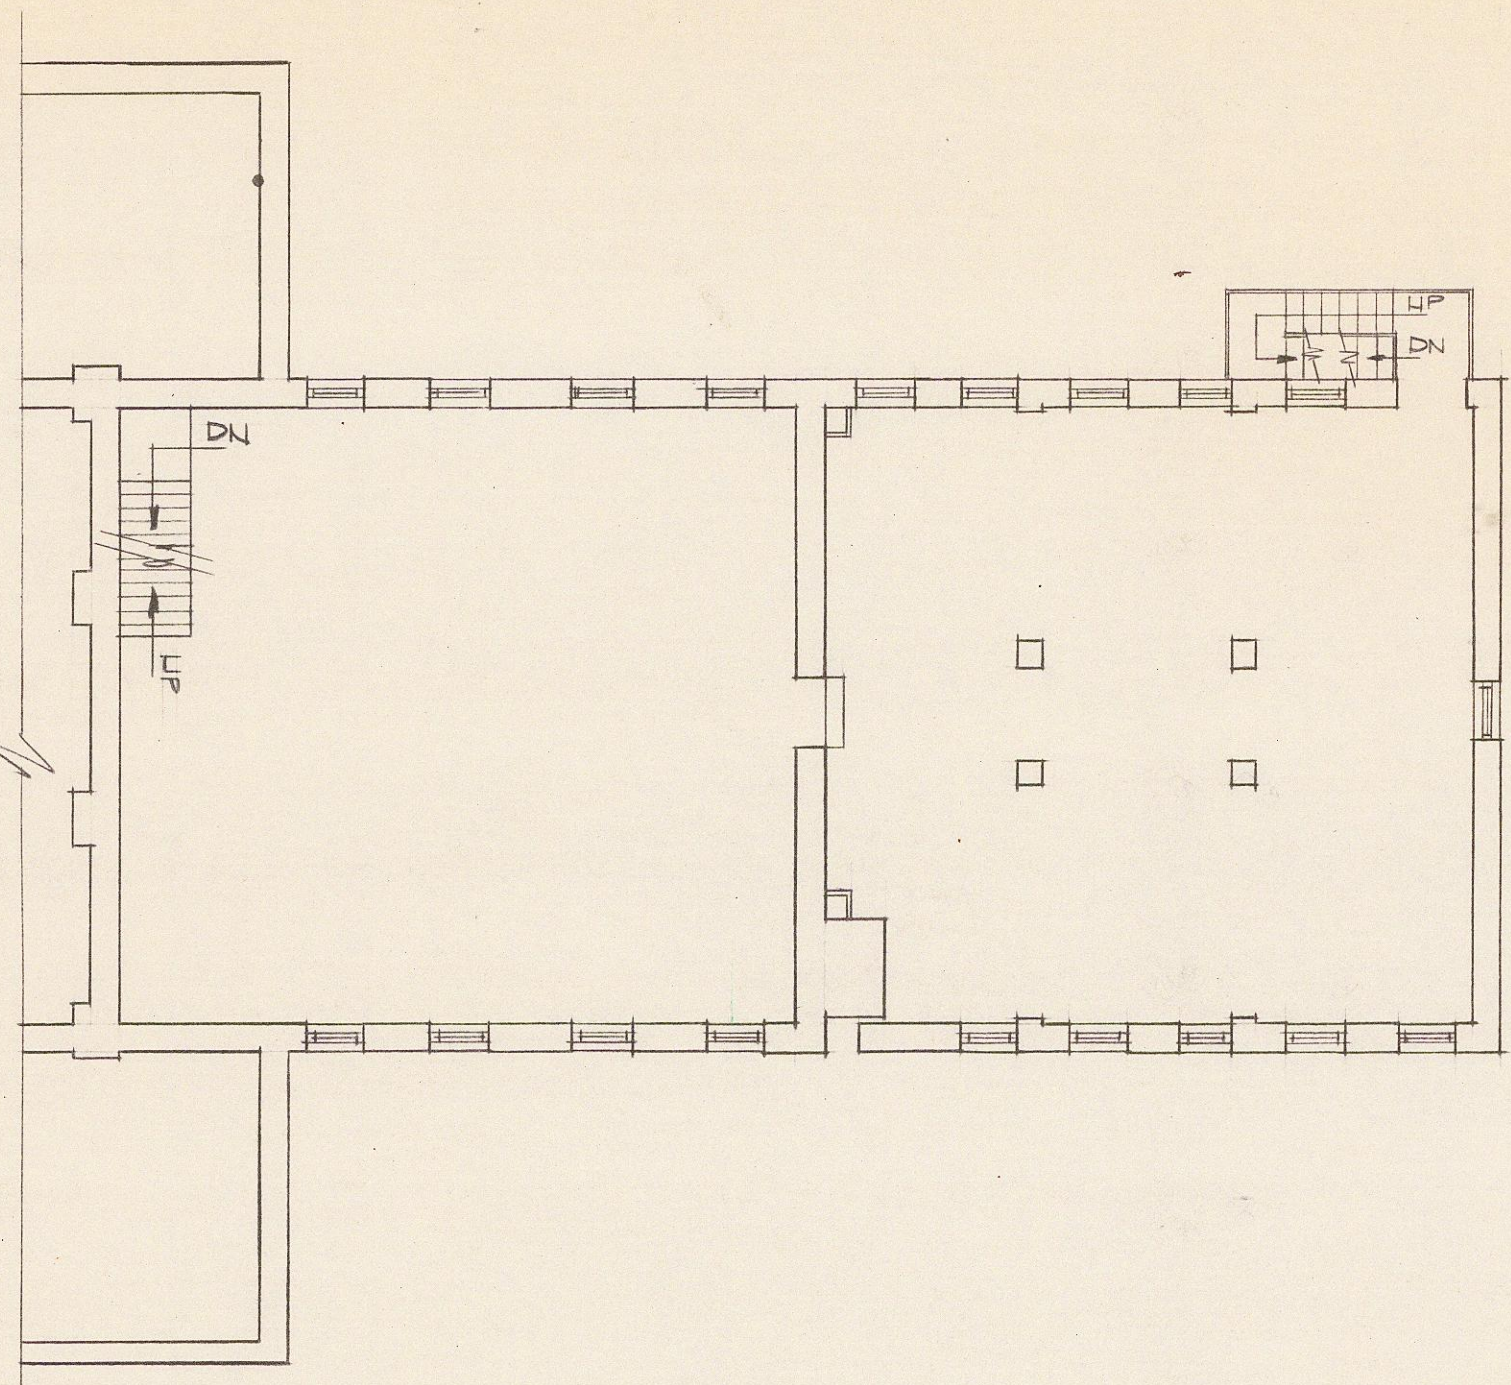


INTERMEDIATE FLOOR PLAN
1/8" = 1'-0"

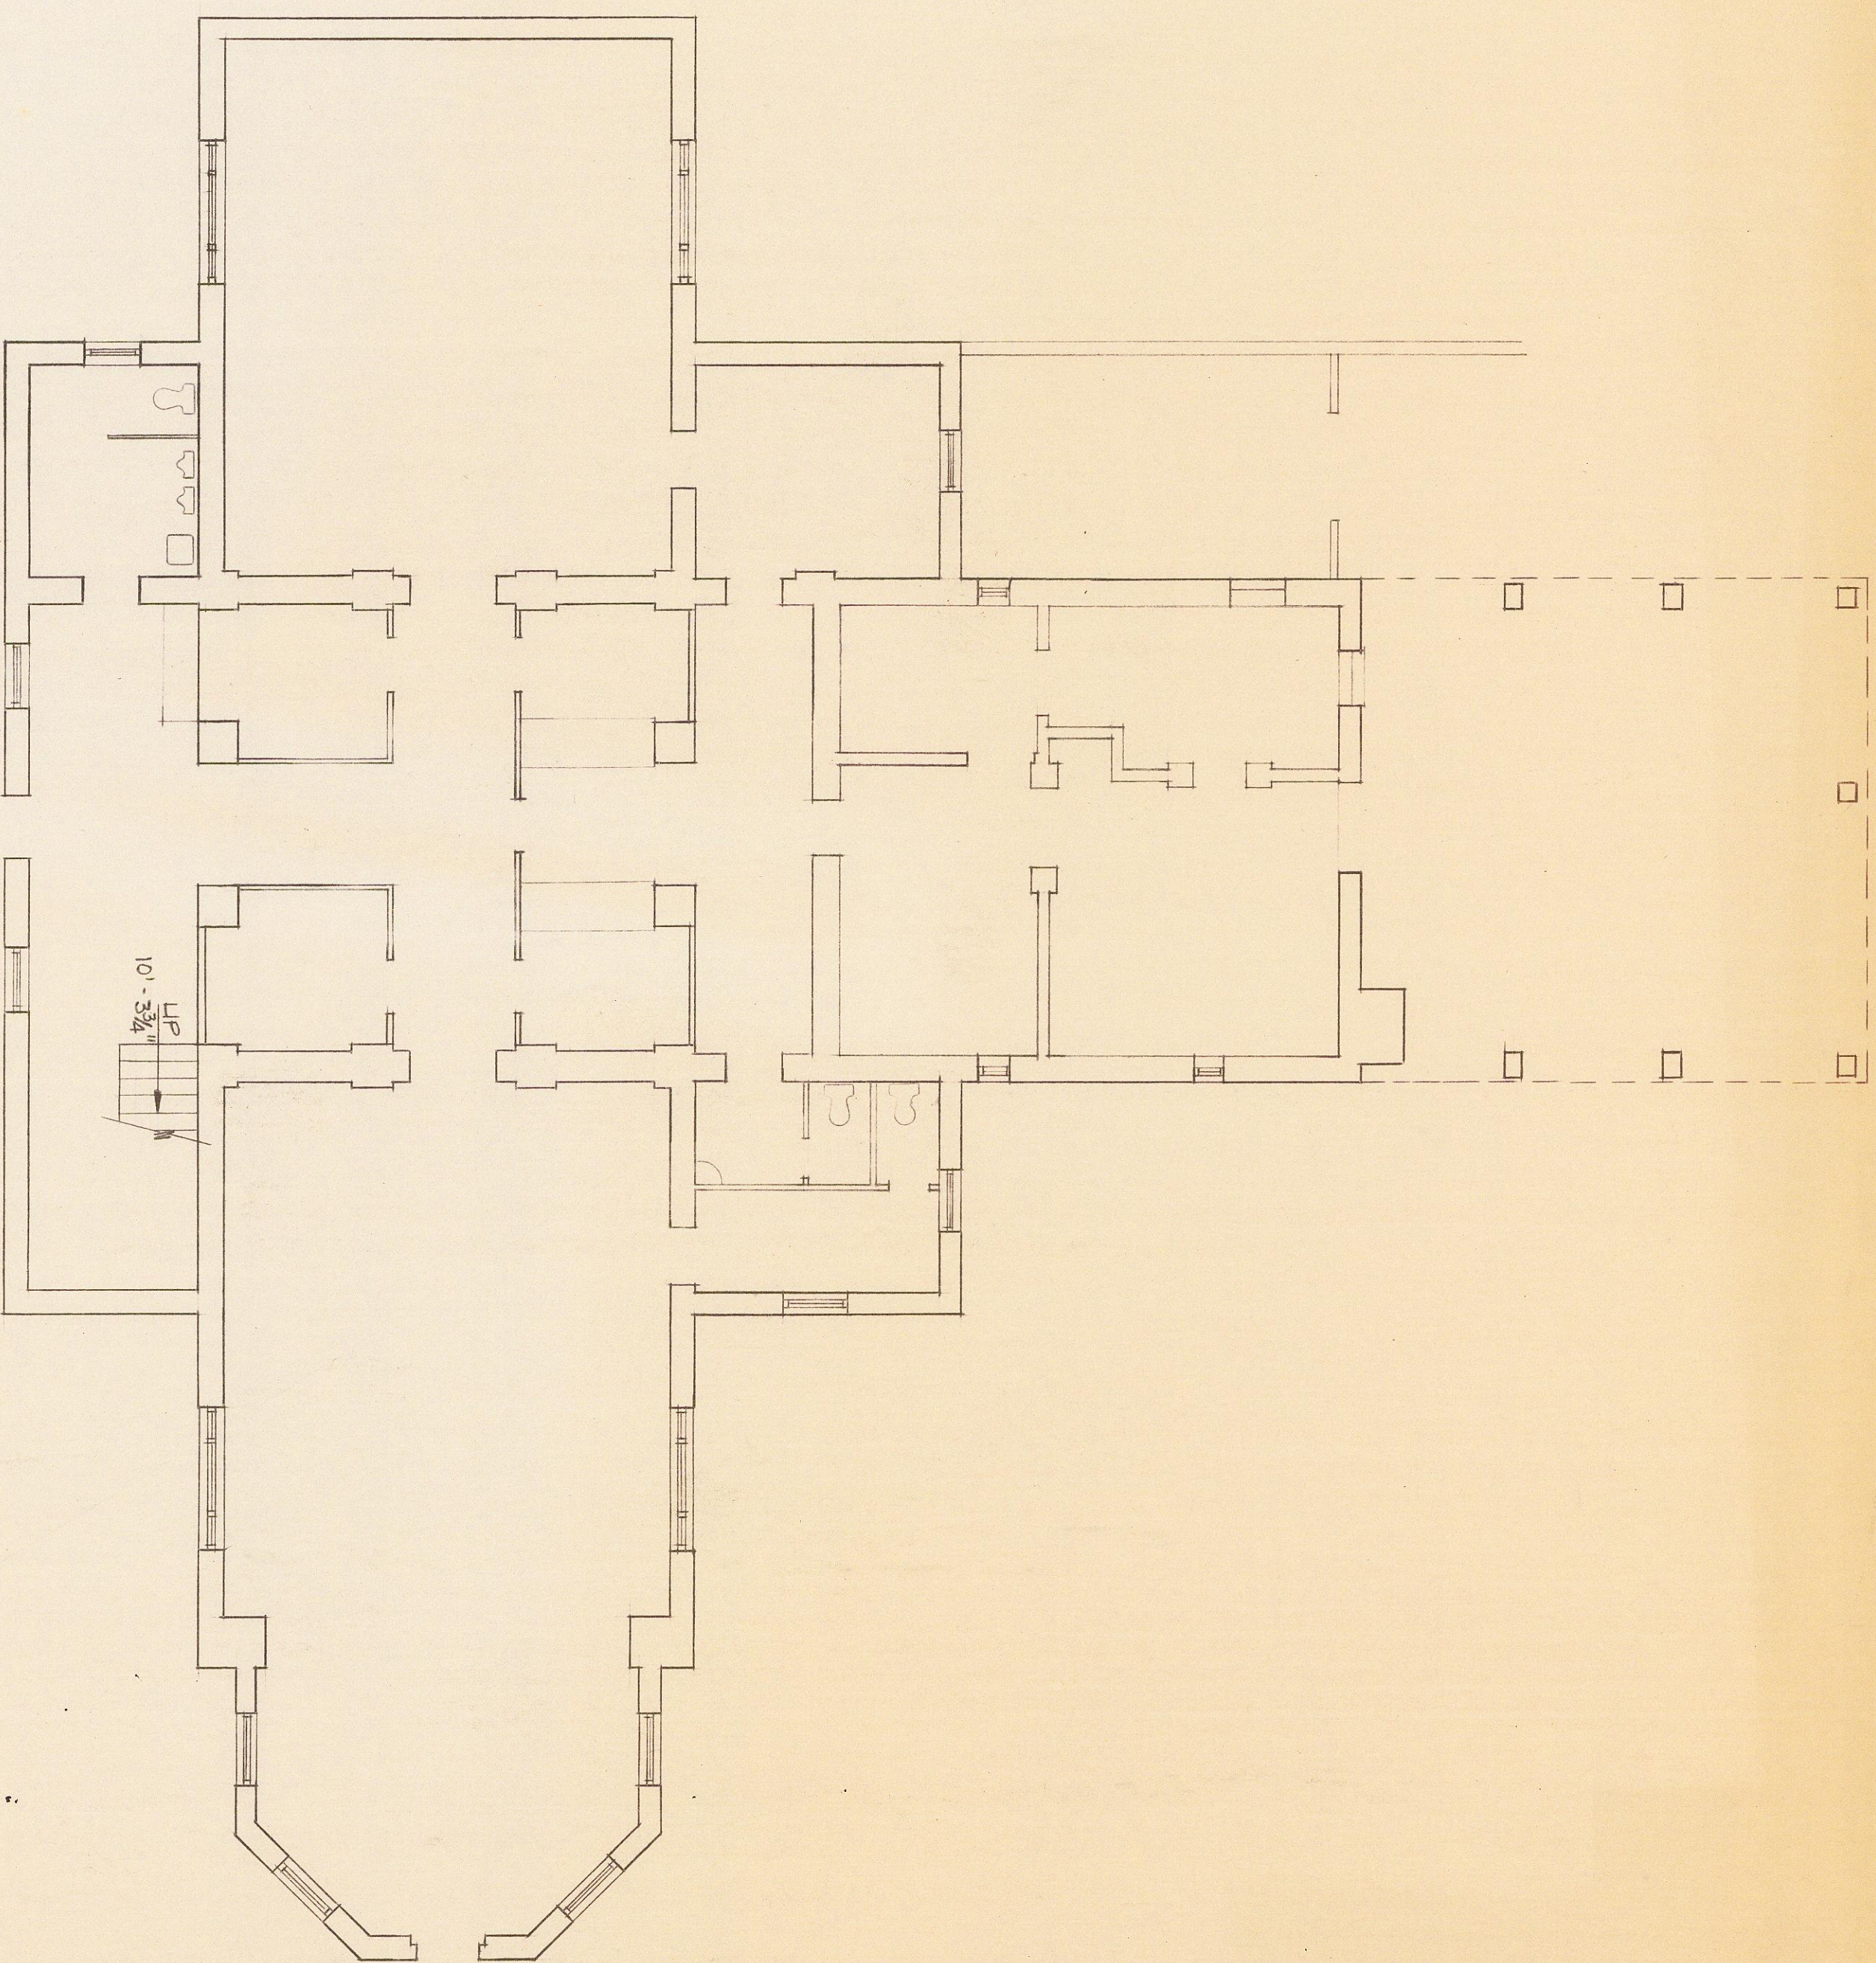

BASEMENT FLOOR PLAN
1/8" = 1'-0"

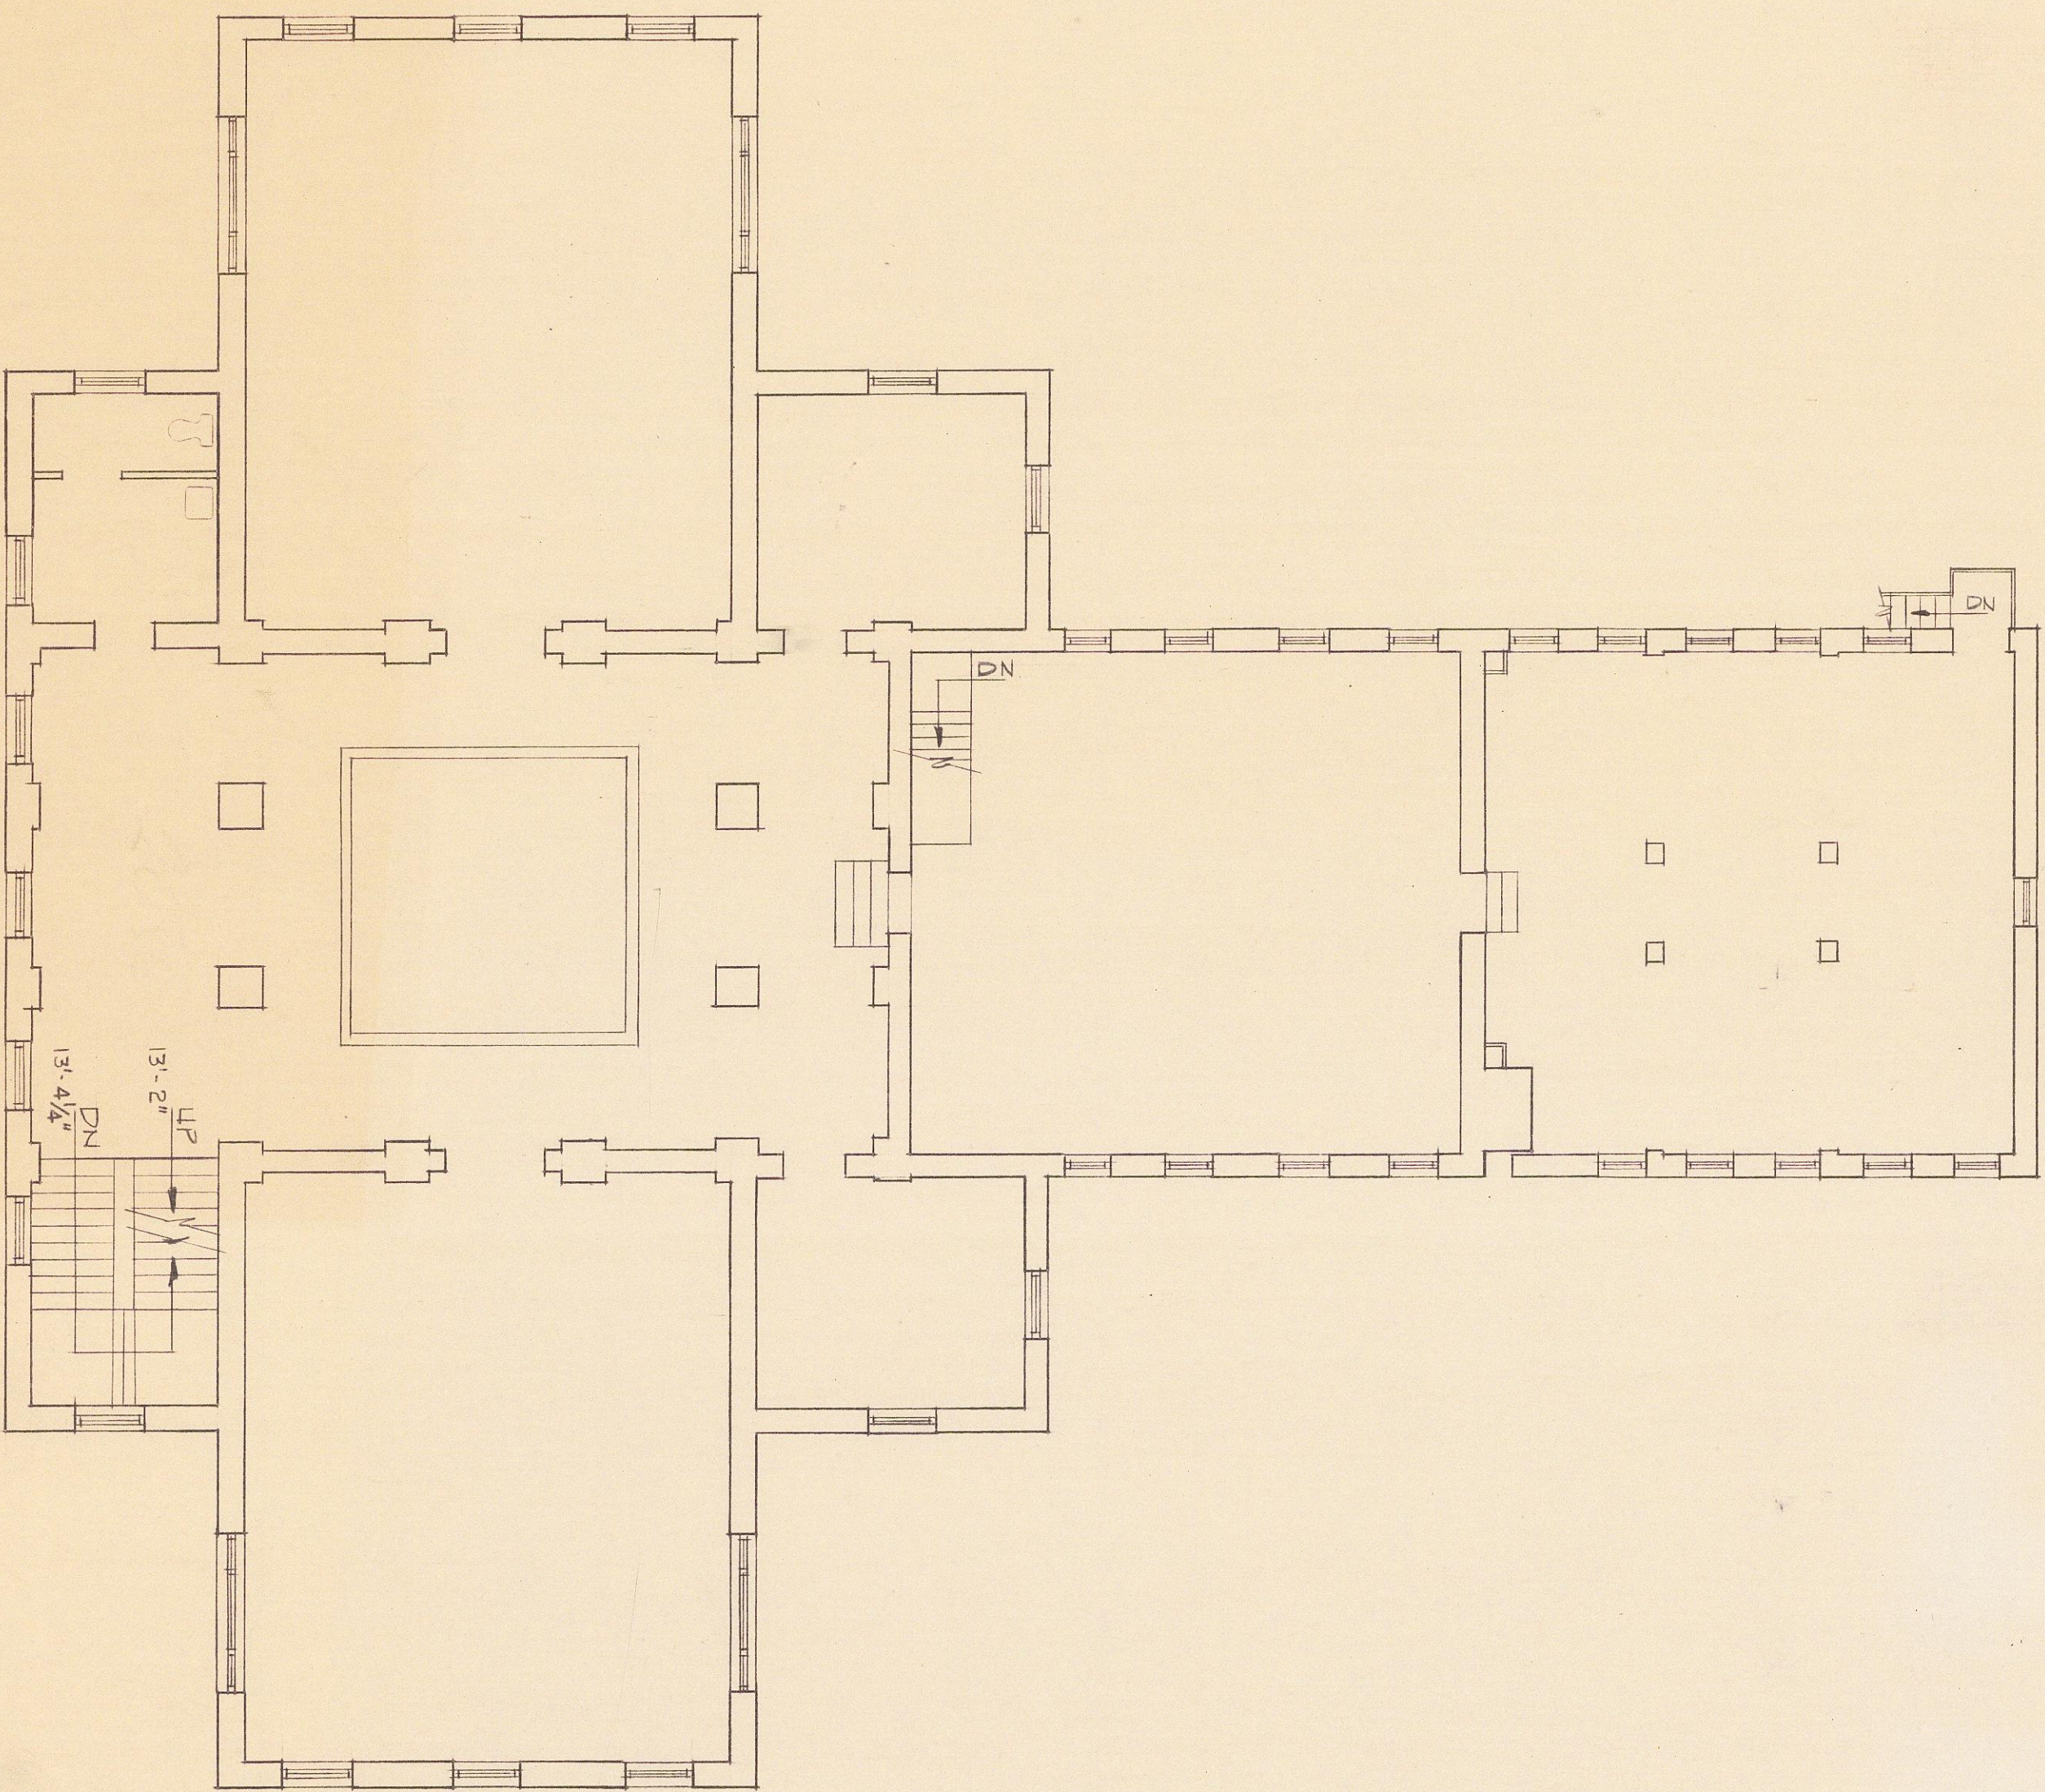

SECOND FLOOR PLAN
1/8" = 1'-0"

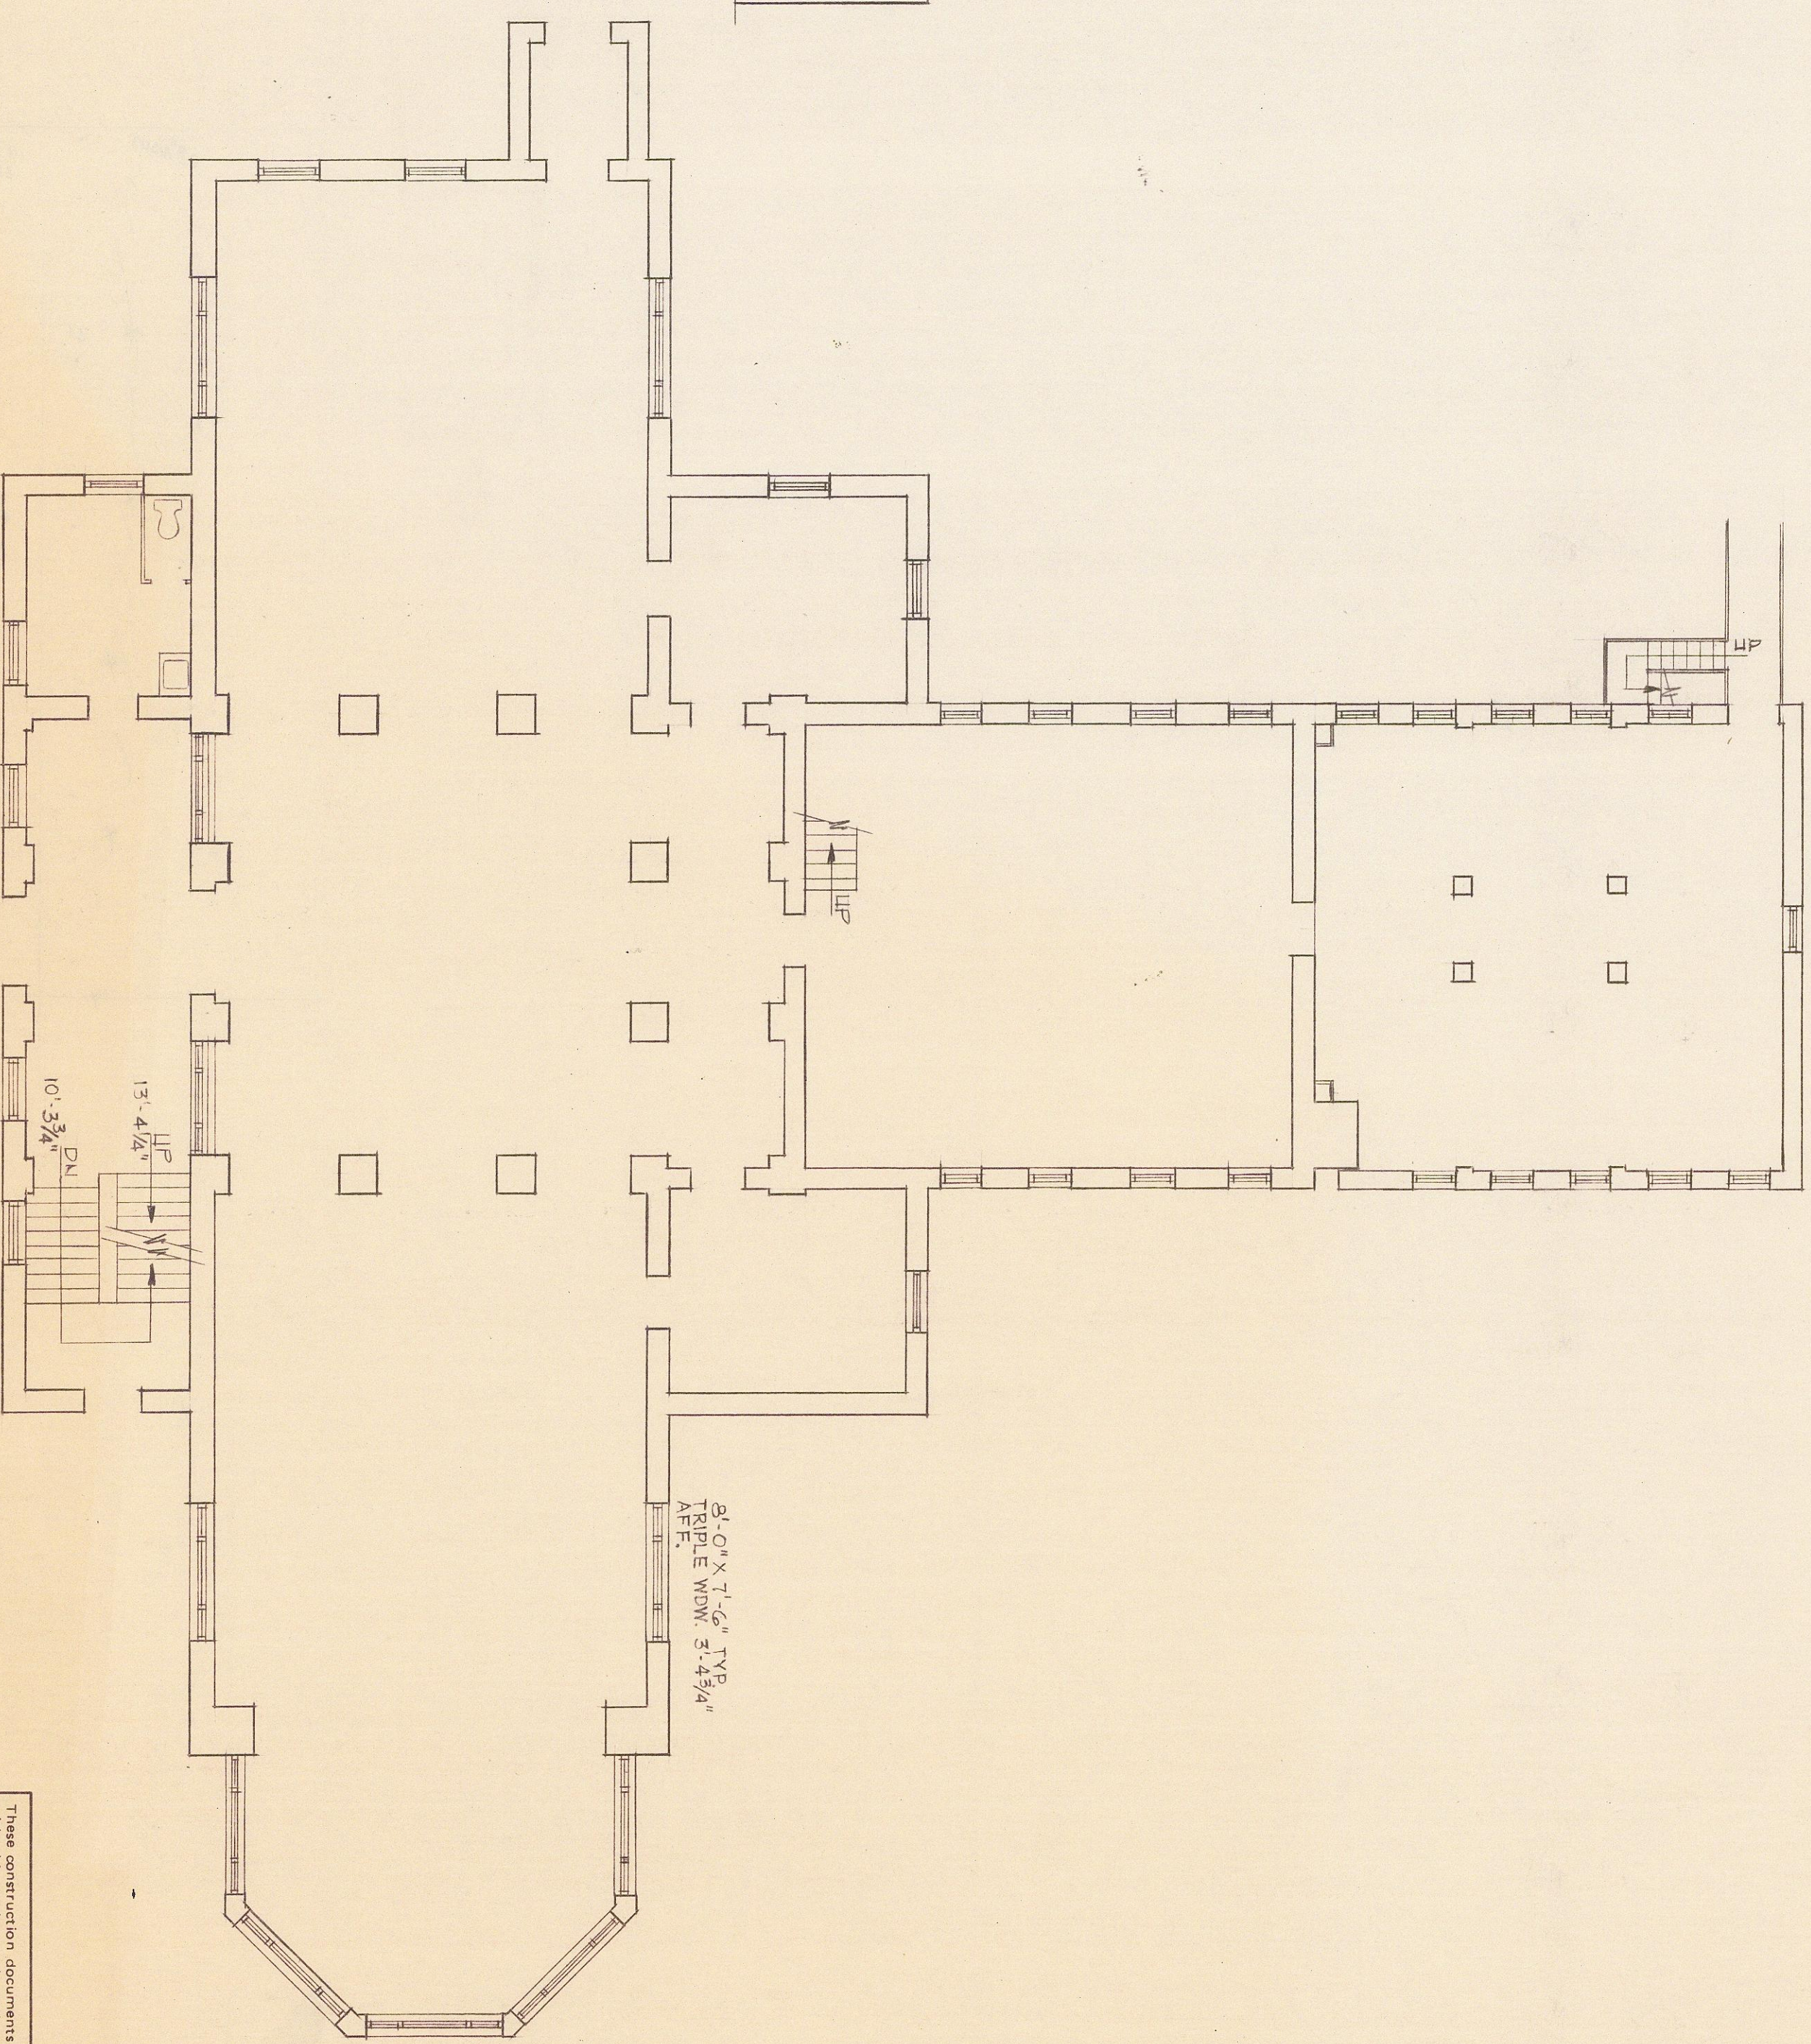

FIRST FLOOR PLAN
1/8" = 1'-0"

These construction documents are for use in connection with this project only and are not intended to be used for any other project. They may be used for informational purposes only and are not to be construed as a contract. The Architect shall be responsible for the design and construction of the project. The Contractor shall be responsible for the construction of the project. The Architect shall not be responsible for the construction of the project.

JONES MEMORIAL LIBRARY

CLARK • NEXSEN • OWEN • BARBIERI • GIBSON
Architects • Engineers
A PROFESSIONAL CORPORATION
ALLIED ARTS BLDG., BOX 1156 • LYNCHBURG, VA. 24505 • 804 / 847-9081
740 DUKE STREET / SUITE 200 • NORFOLK, VA. 23510 • 804 / 622-2800

revision	design
by	by
drawn	drawn
checked	checked
date	date
drawn	drawn
scale	scale
sheet	sheet
of	of
total	total