




These construction documents are for use in connection with the project described herein. They are to be used only with approval in writing of the architect. No part of these documents shall be reproduced, stored in a retrieval system, or transmitted in any form or by any means, electronic, mechanical, photocopying, recording, or by any information storage and retrieval system, without the prior written permission of the architect. The user shall indemnify and hold the architect harmless from all claims, damages, losses, costs and expenses arising out of or resulting from the use of these documents.

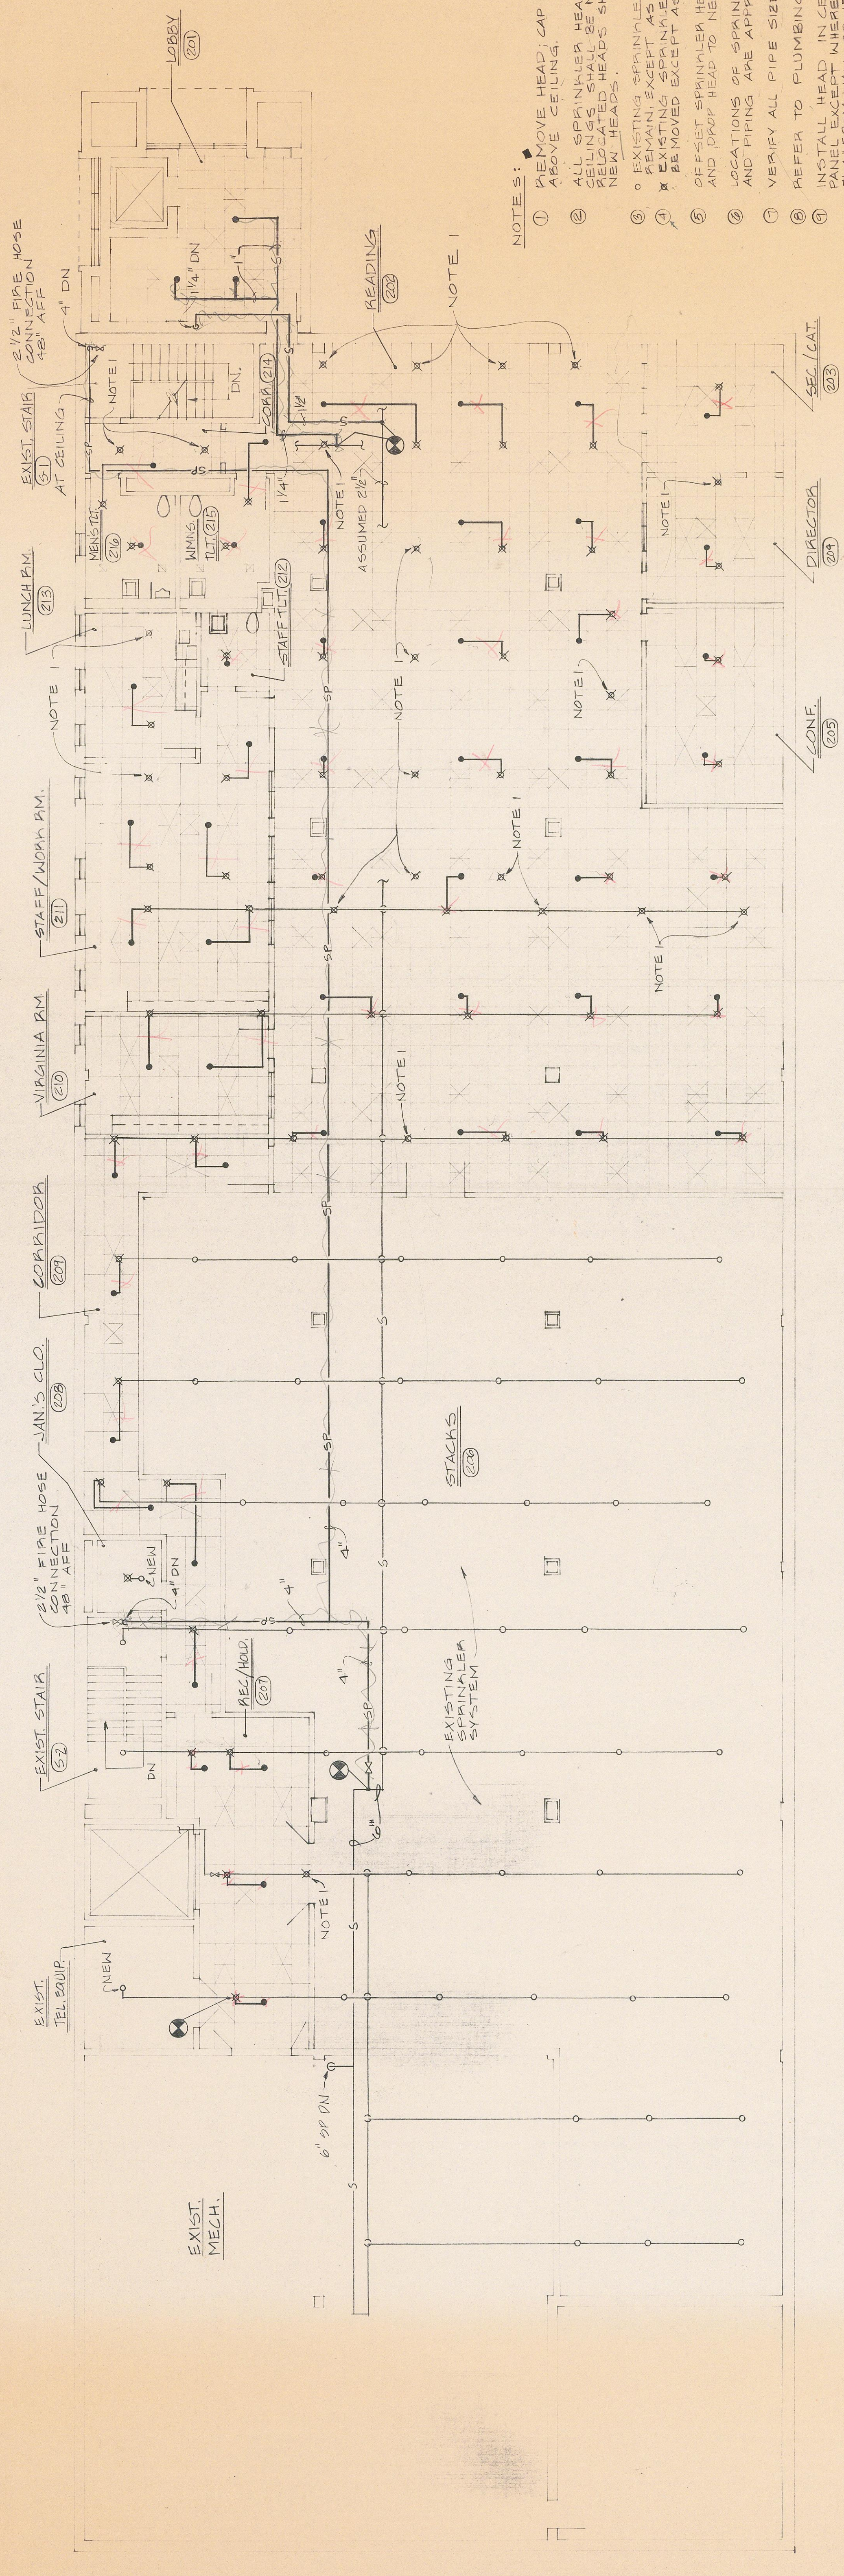

SECOND FLOOR PLAN
 SCALE: 1/8" = 1'-0"

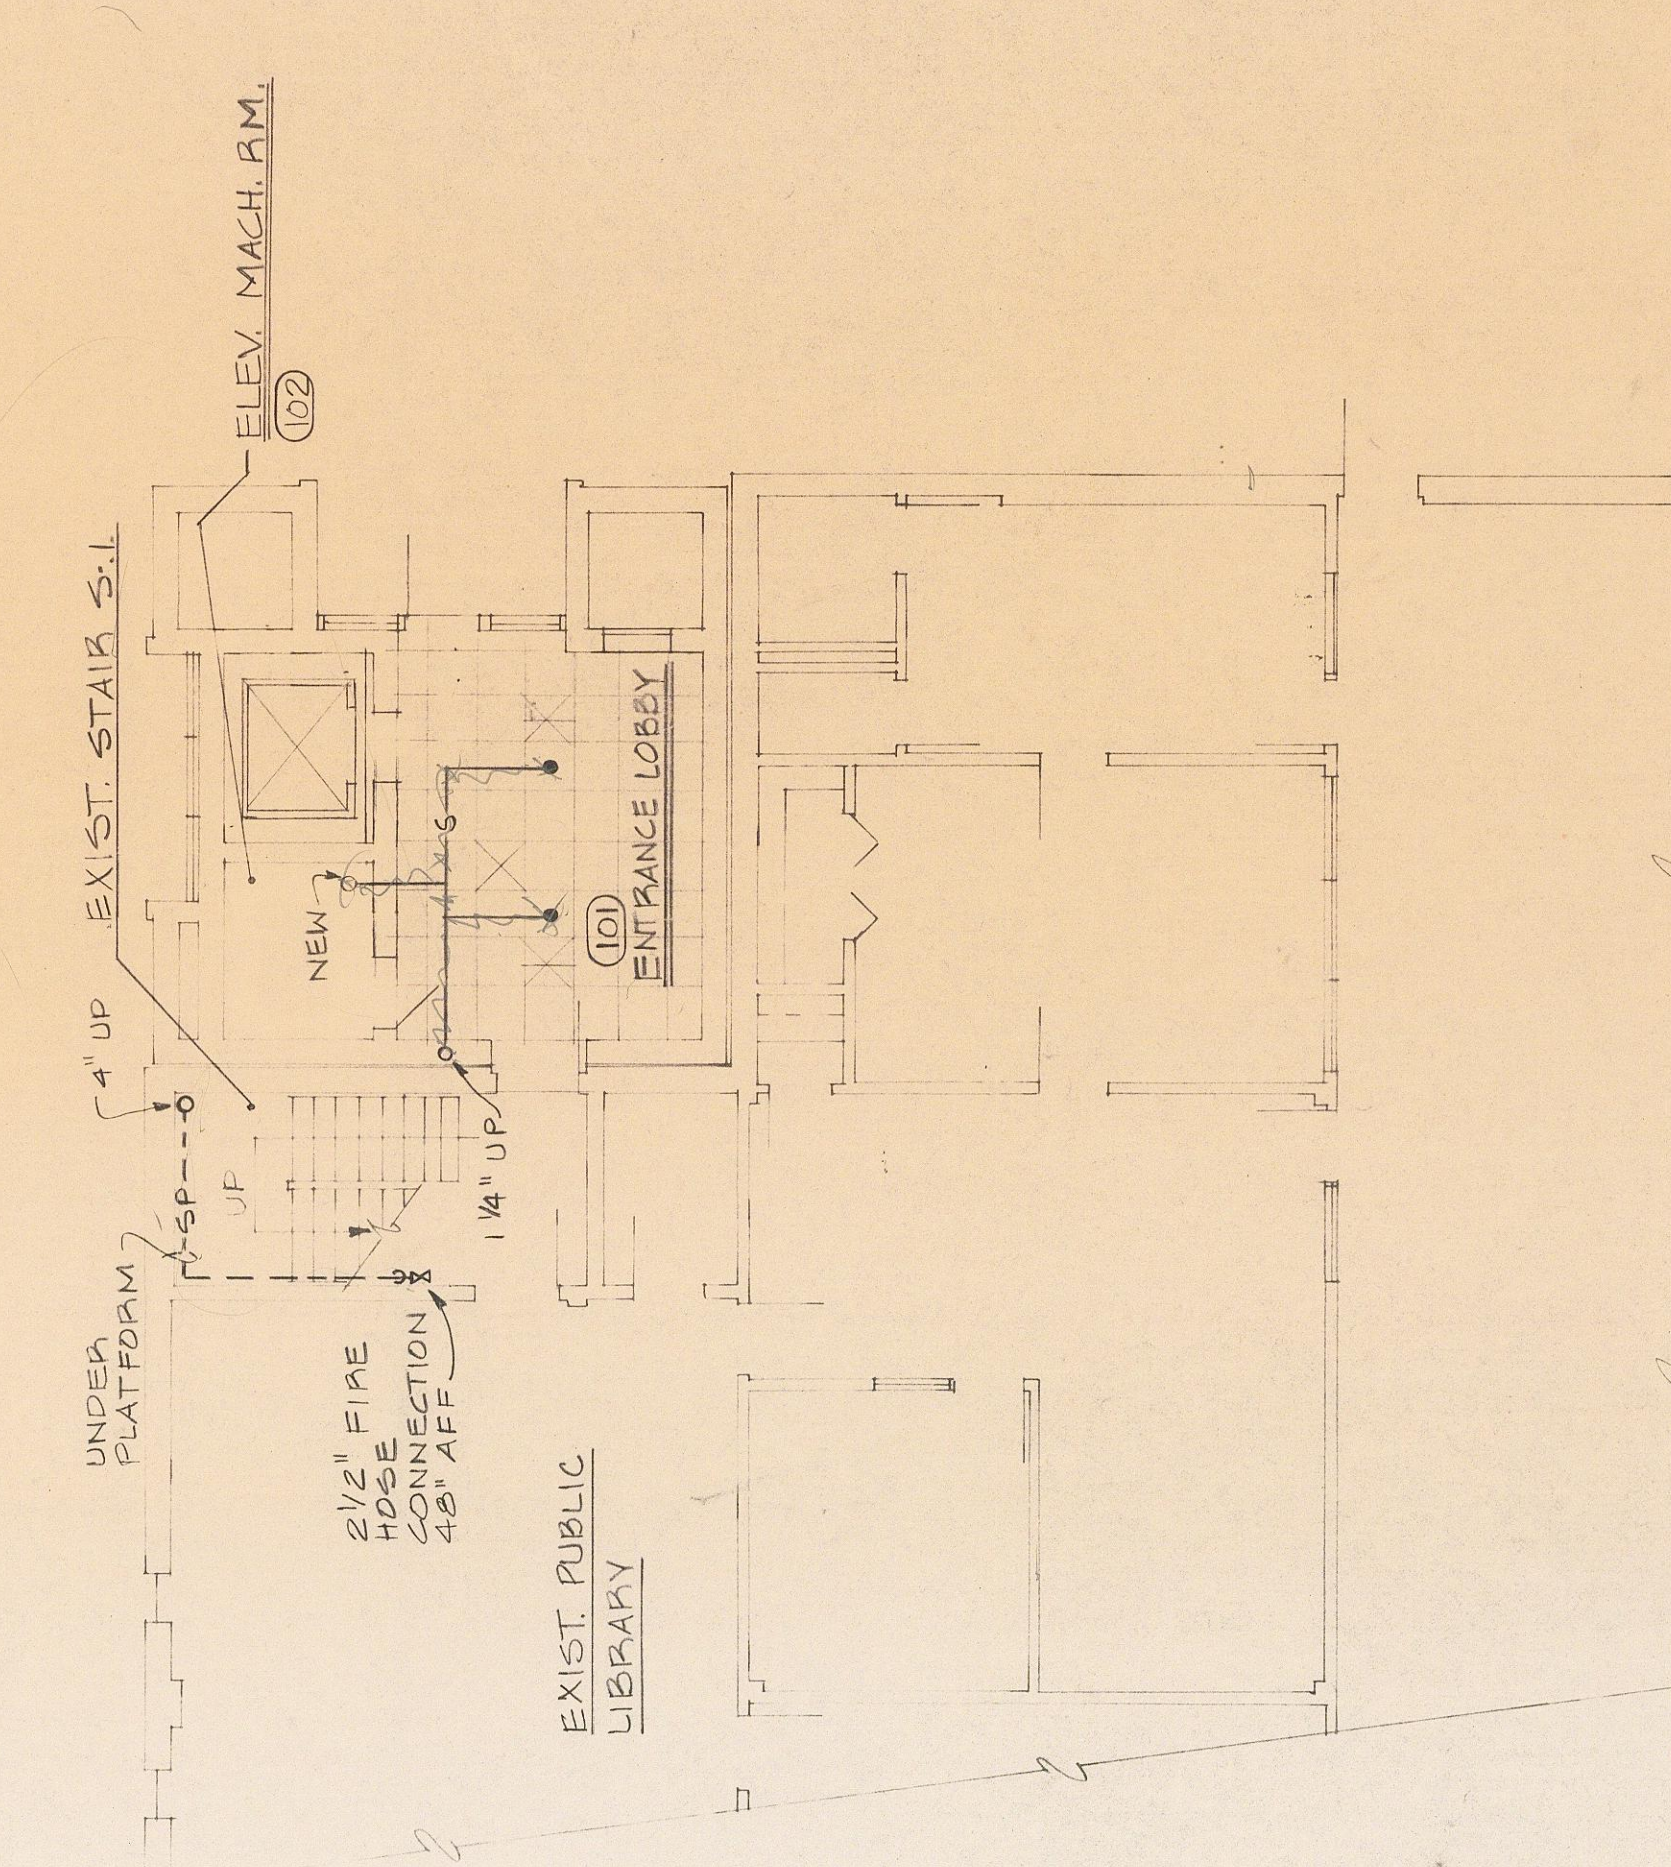

PARTIAL FIRST FLOOR PLAN
 SCALE: 1/8" = 1'-0"

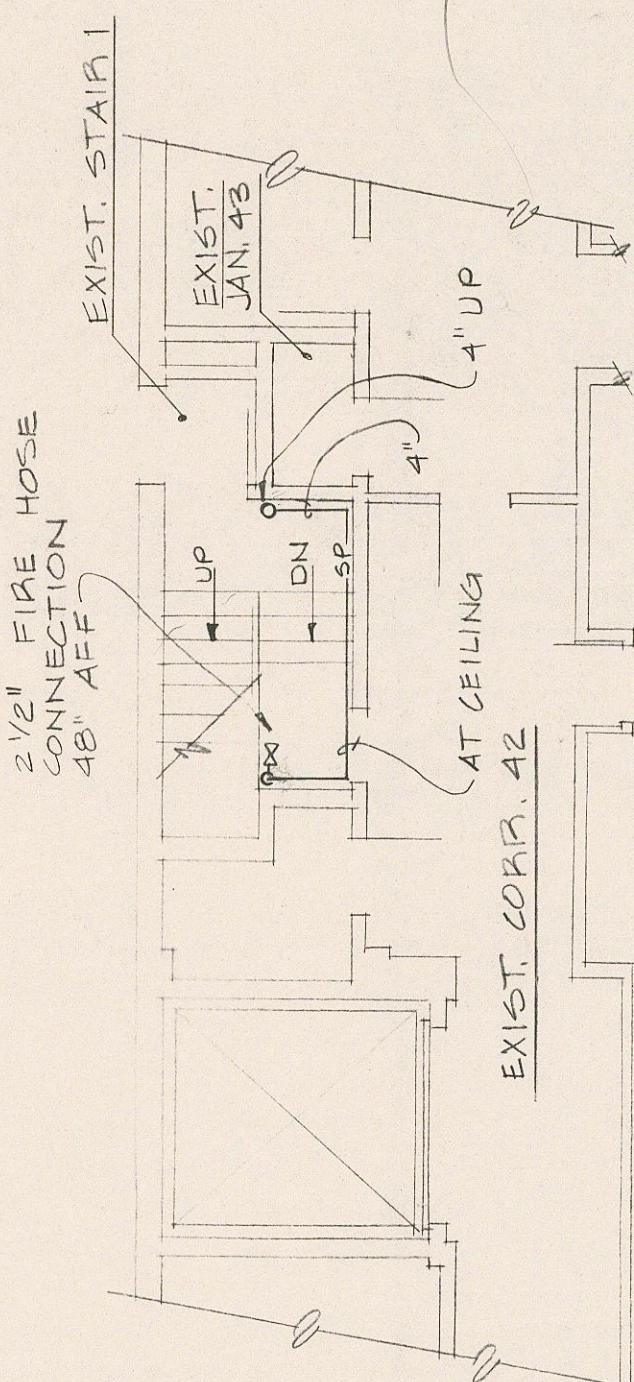

PARTIAL FIRST FLOOR PLAN
 SCALE: 1/8" = 1'-0"

