




SECOND FLOOR PLAN
 SCALE: 1/8" = 1'-0"

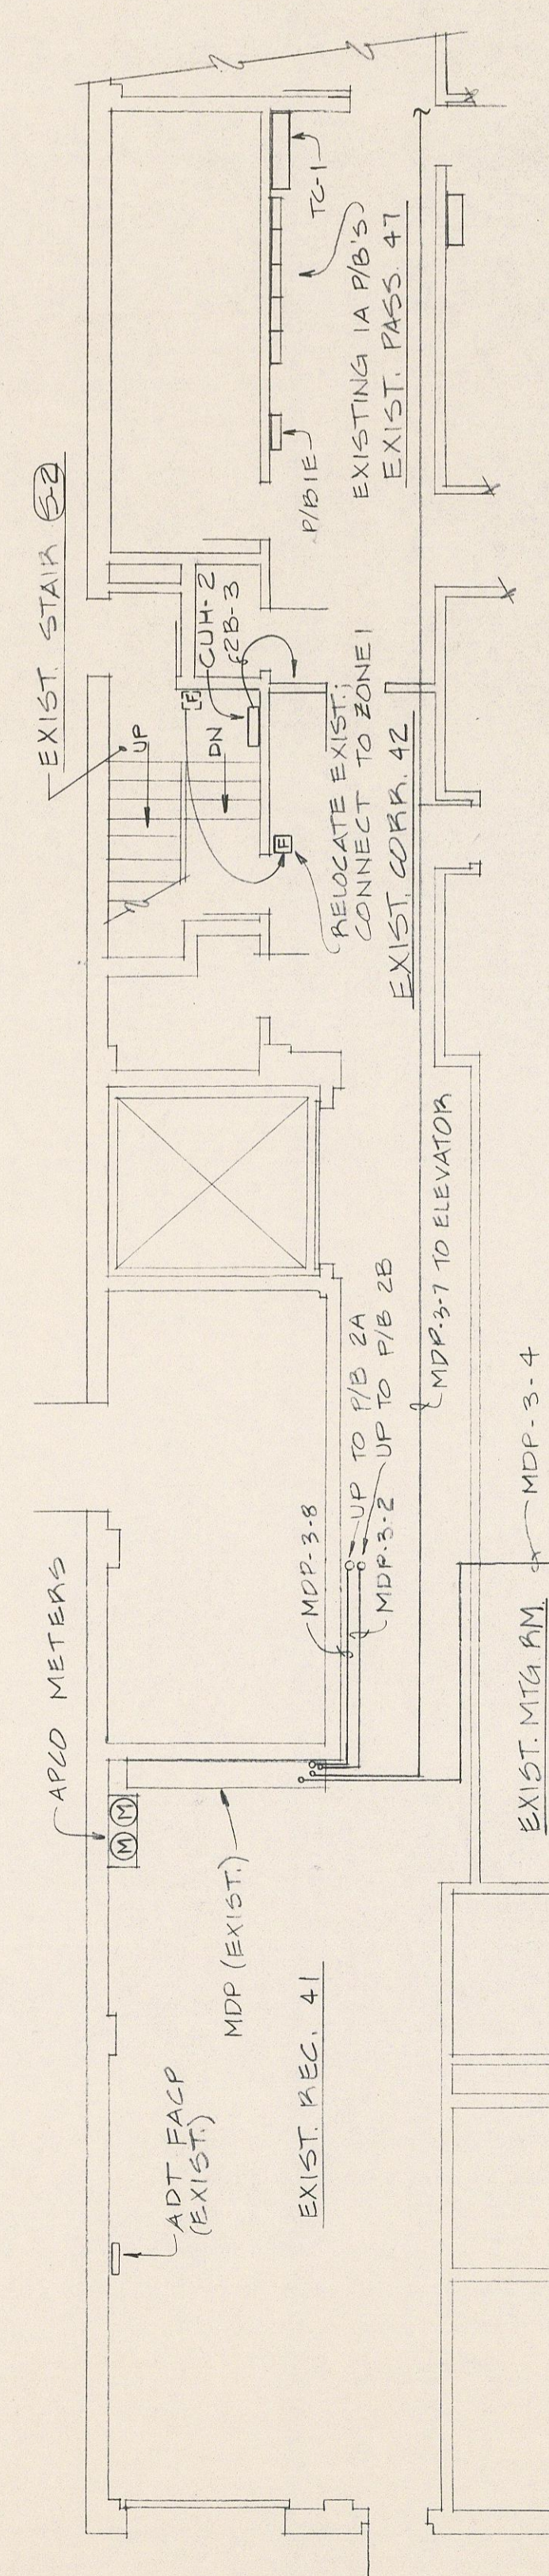


PARTIAL FIRST FLOOR PLAN
 SCALE: 1/8" = 1'-0"

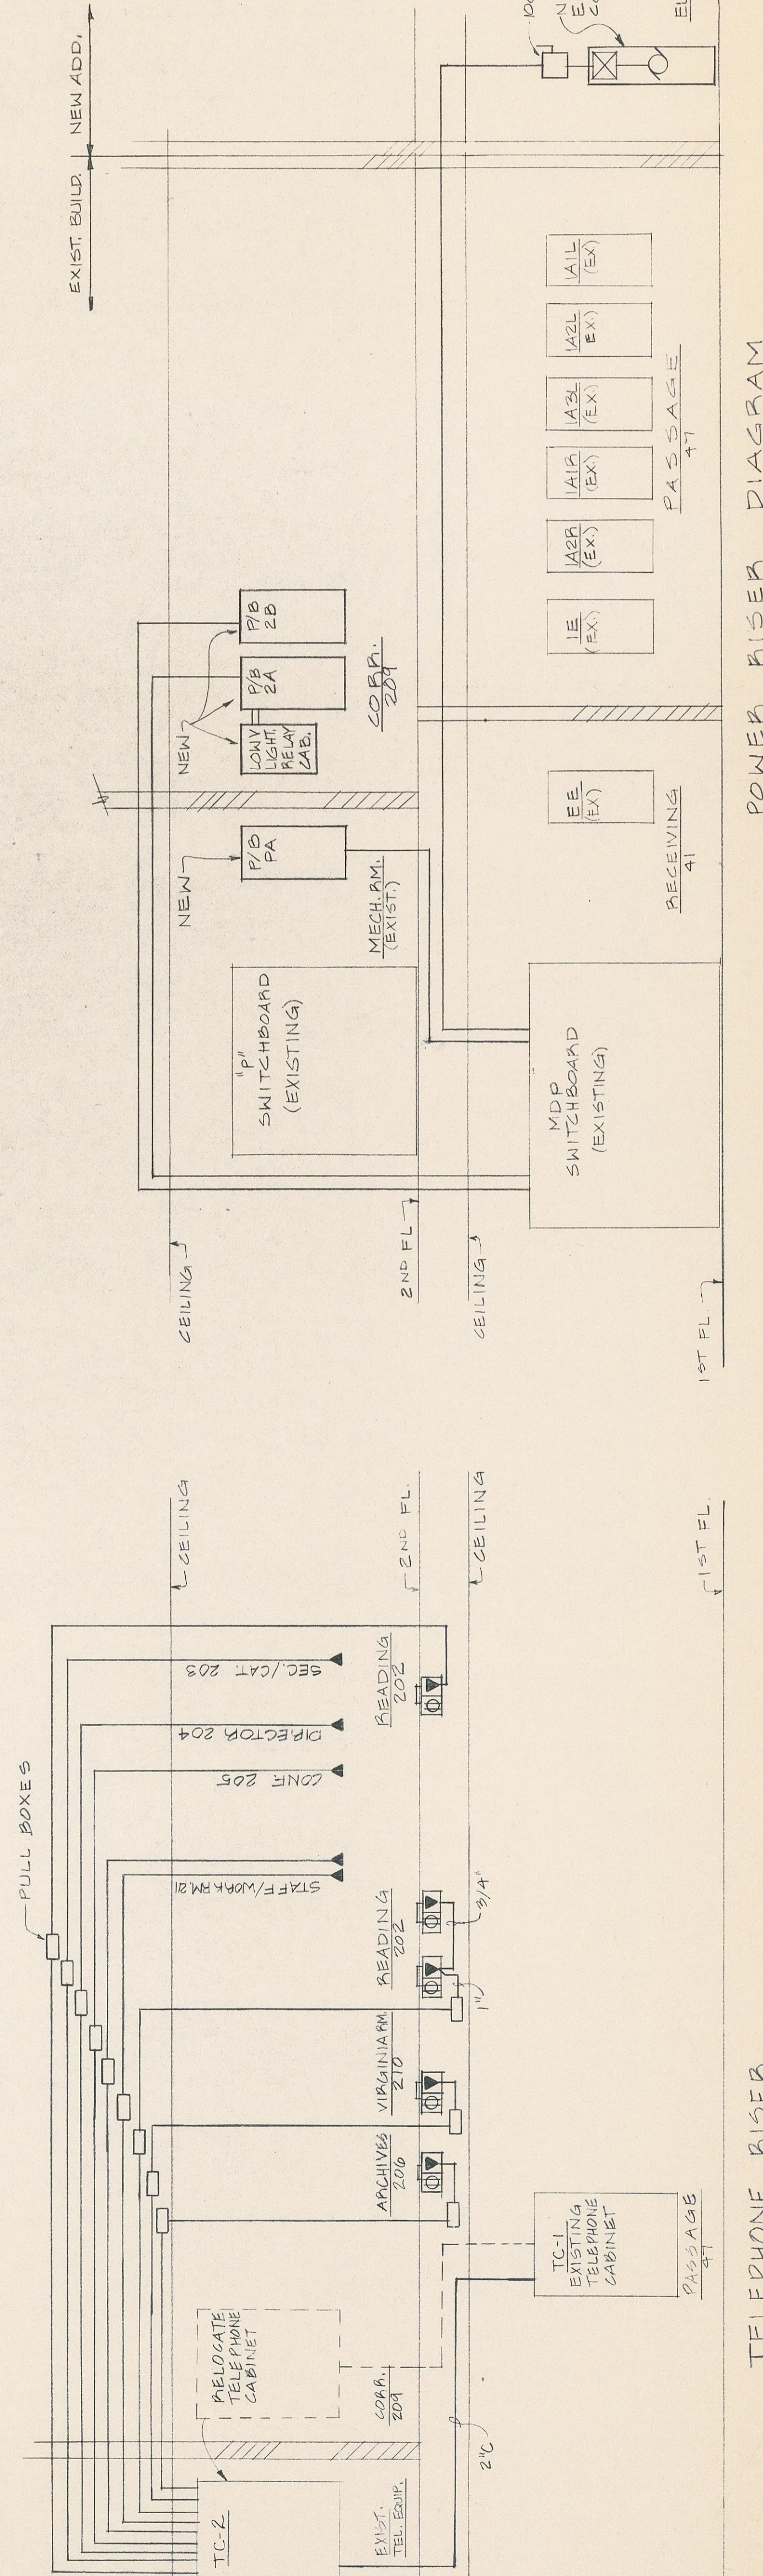

TELEPHONE RISER
 NOT TO SCALE

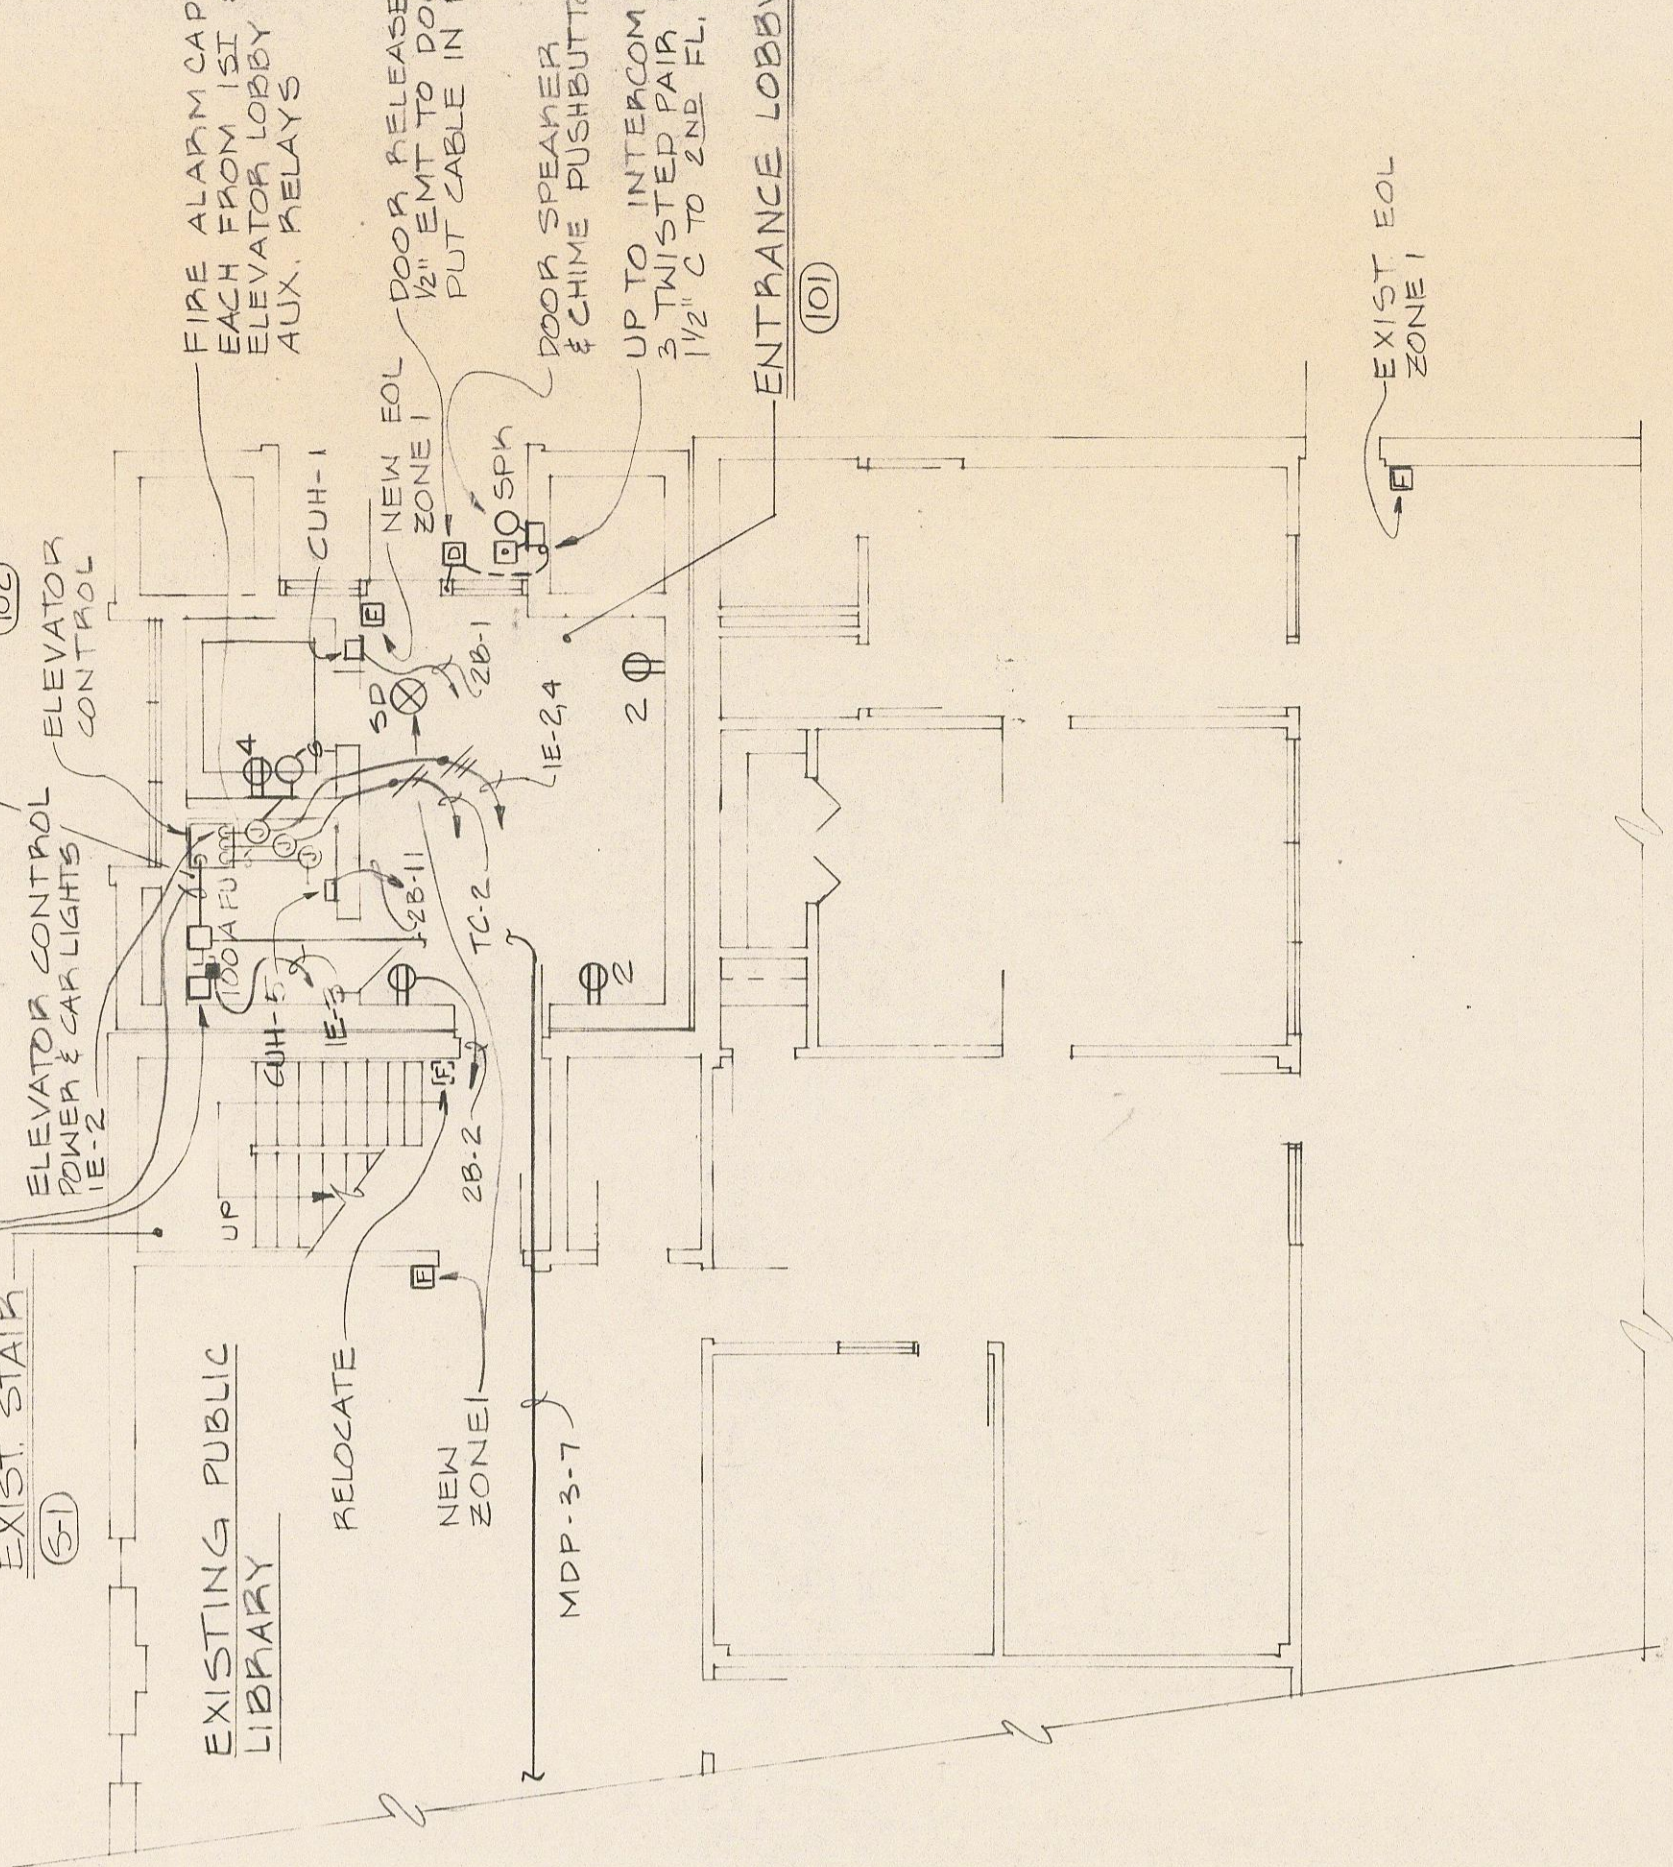

PARTIAL FIRST FLOOR PLAN
 SCALE: 1/8" = 1'-0"

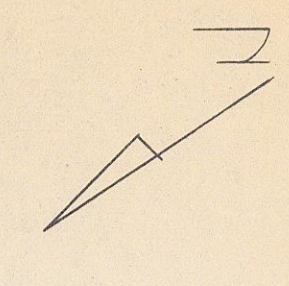

These construction documents are for use in construction and are not to be used for any other purpose. The contractor shall be responsible for obtaining all necessary permits and for complying with all applicable codes and regulations. The contractor shall be responsible for the accuracy of the field data and for the proper interpretation of the drawings. The contractor shall be responsible for the proper installation and maintenance of the equipment shown on these drawings. The contractor shall be responsible for the proper operation and maintenance of the equipment shown on these drawings. The contractor shall be responsible for the proper operation and maintenance of the equipment shown on these drawings.

revision	design	drawn	checked	date	comm	scale	drawing
						NOTED	E-2