




SIDE ELEVATION -

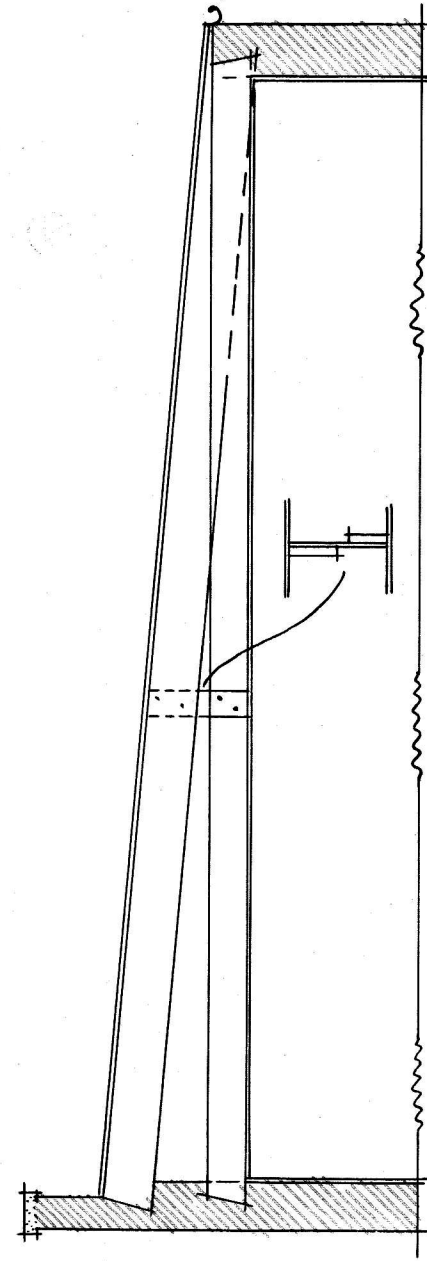


METHOD OF TYING JOIST AND RAFTERS TOGETHER -

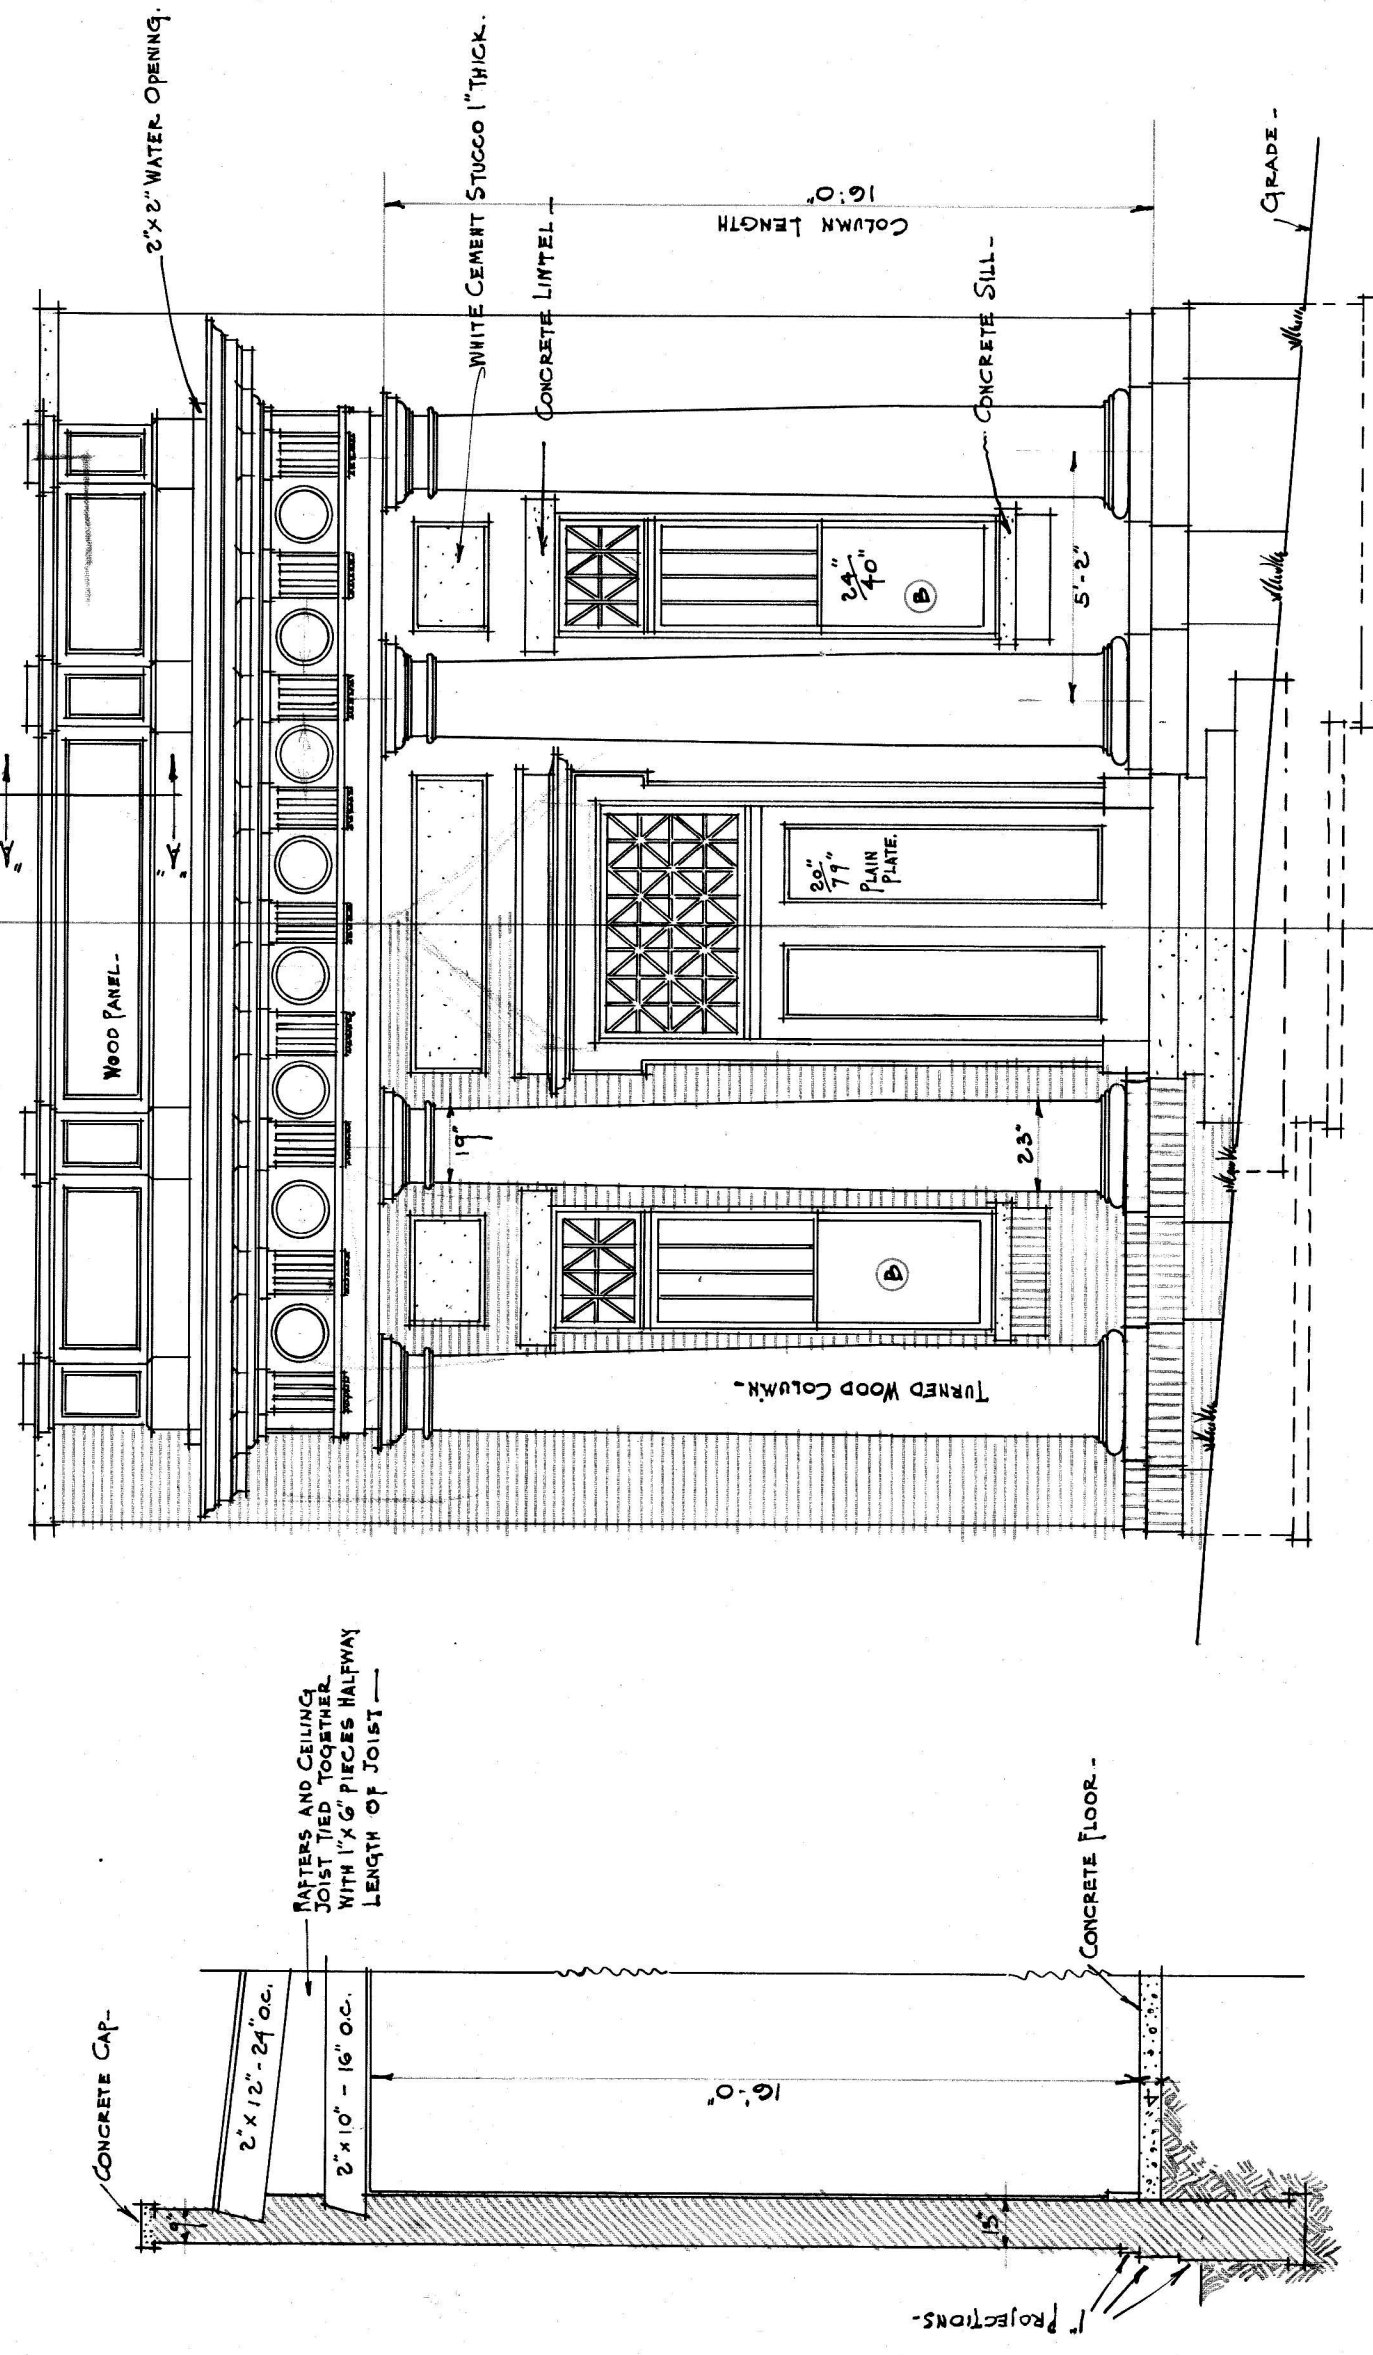


FRONT ELEVATION -

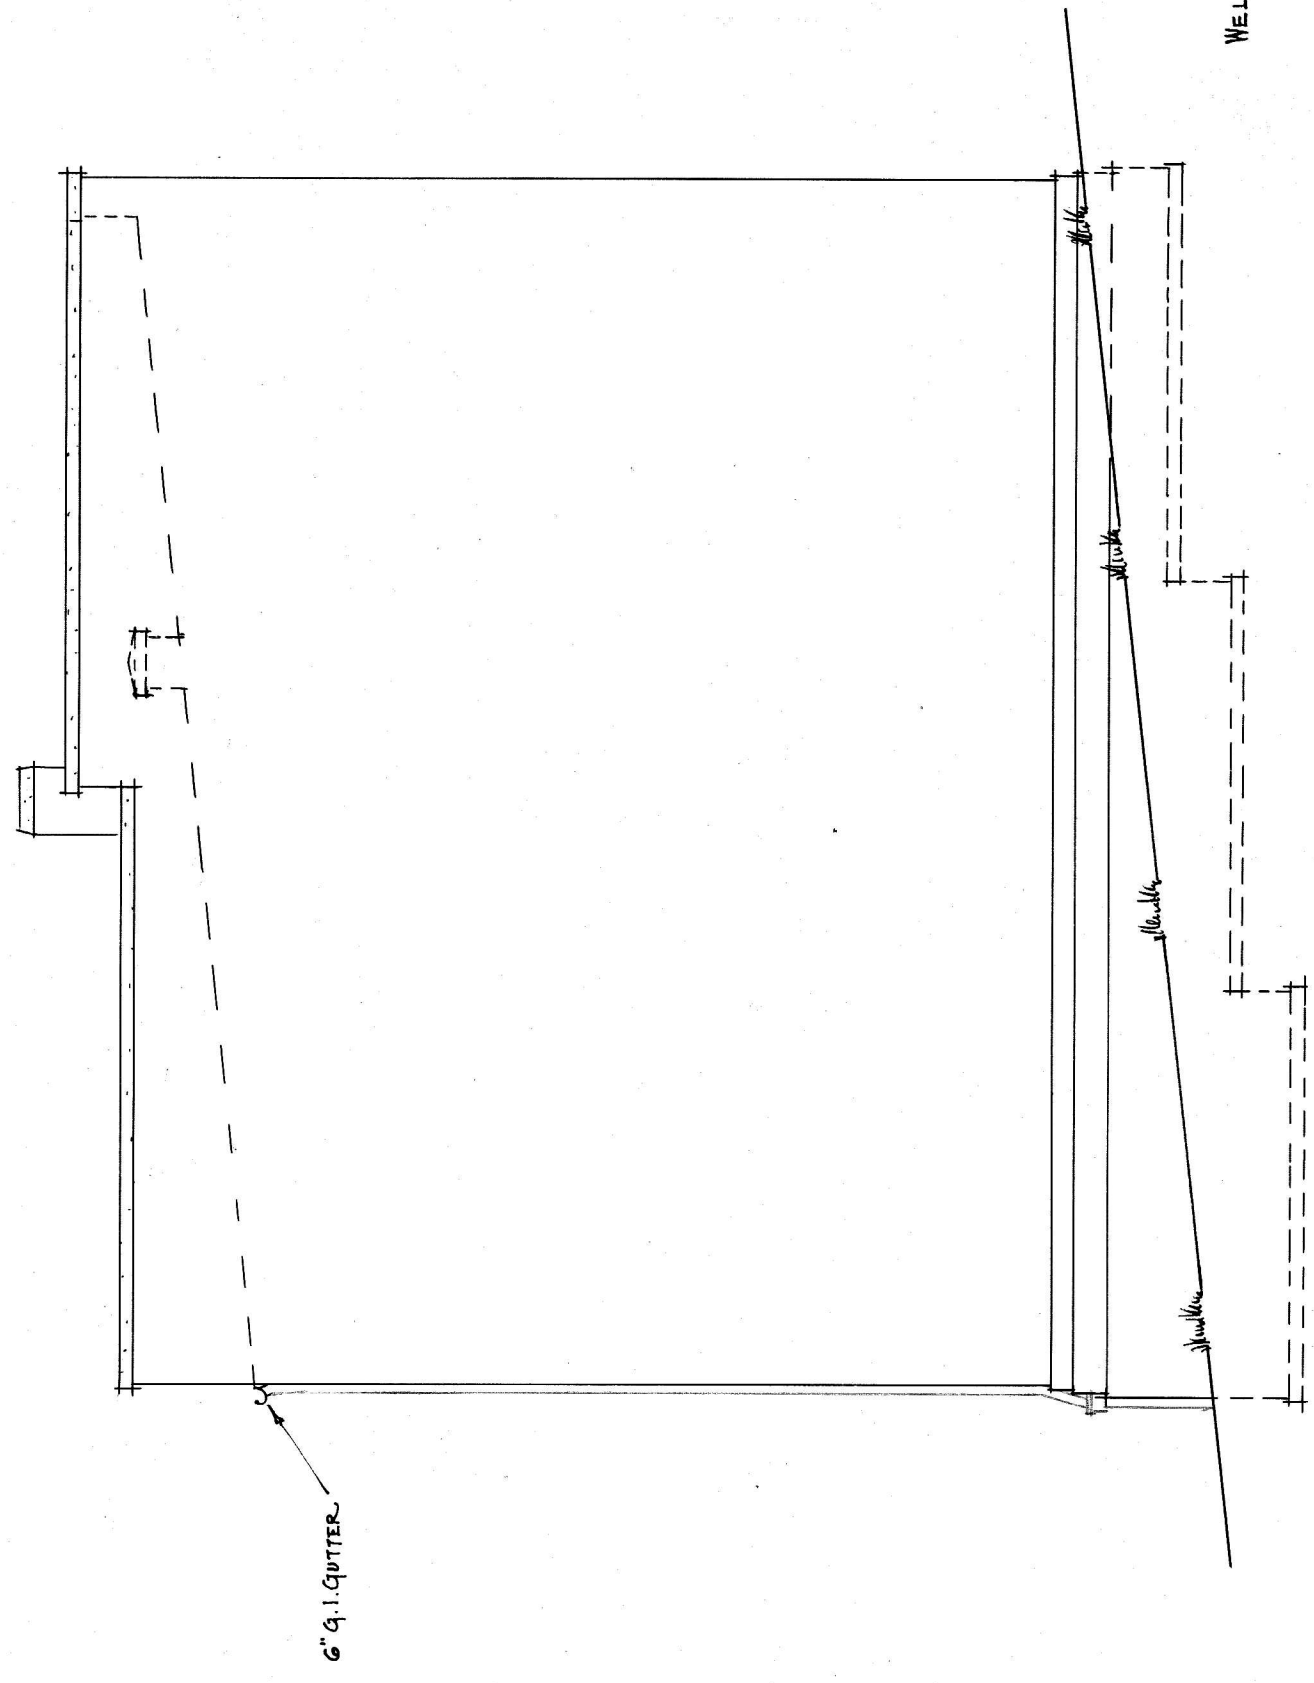

REAR ELEVATION -

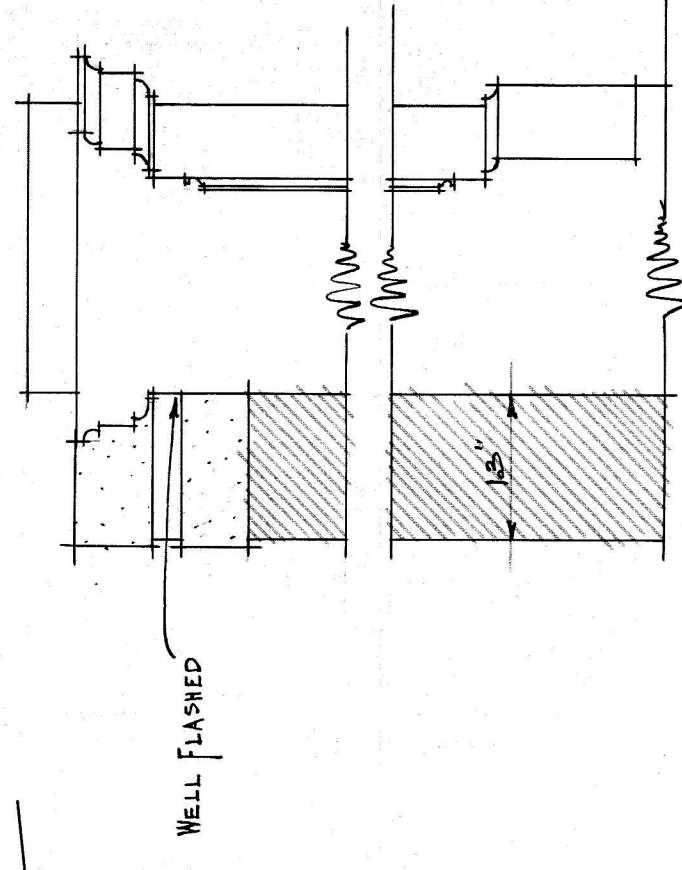

SECTION "A-A" -
SCALE 1" = 1'-0"

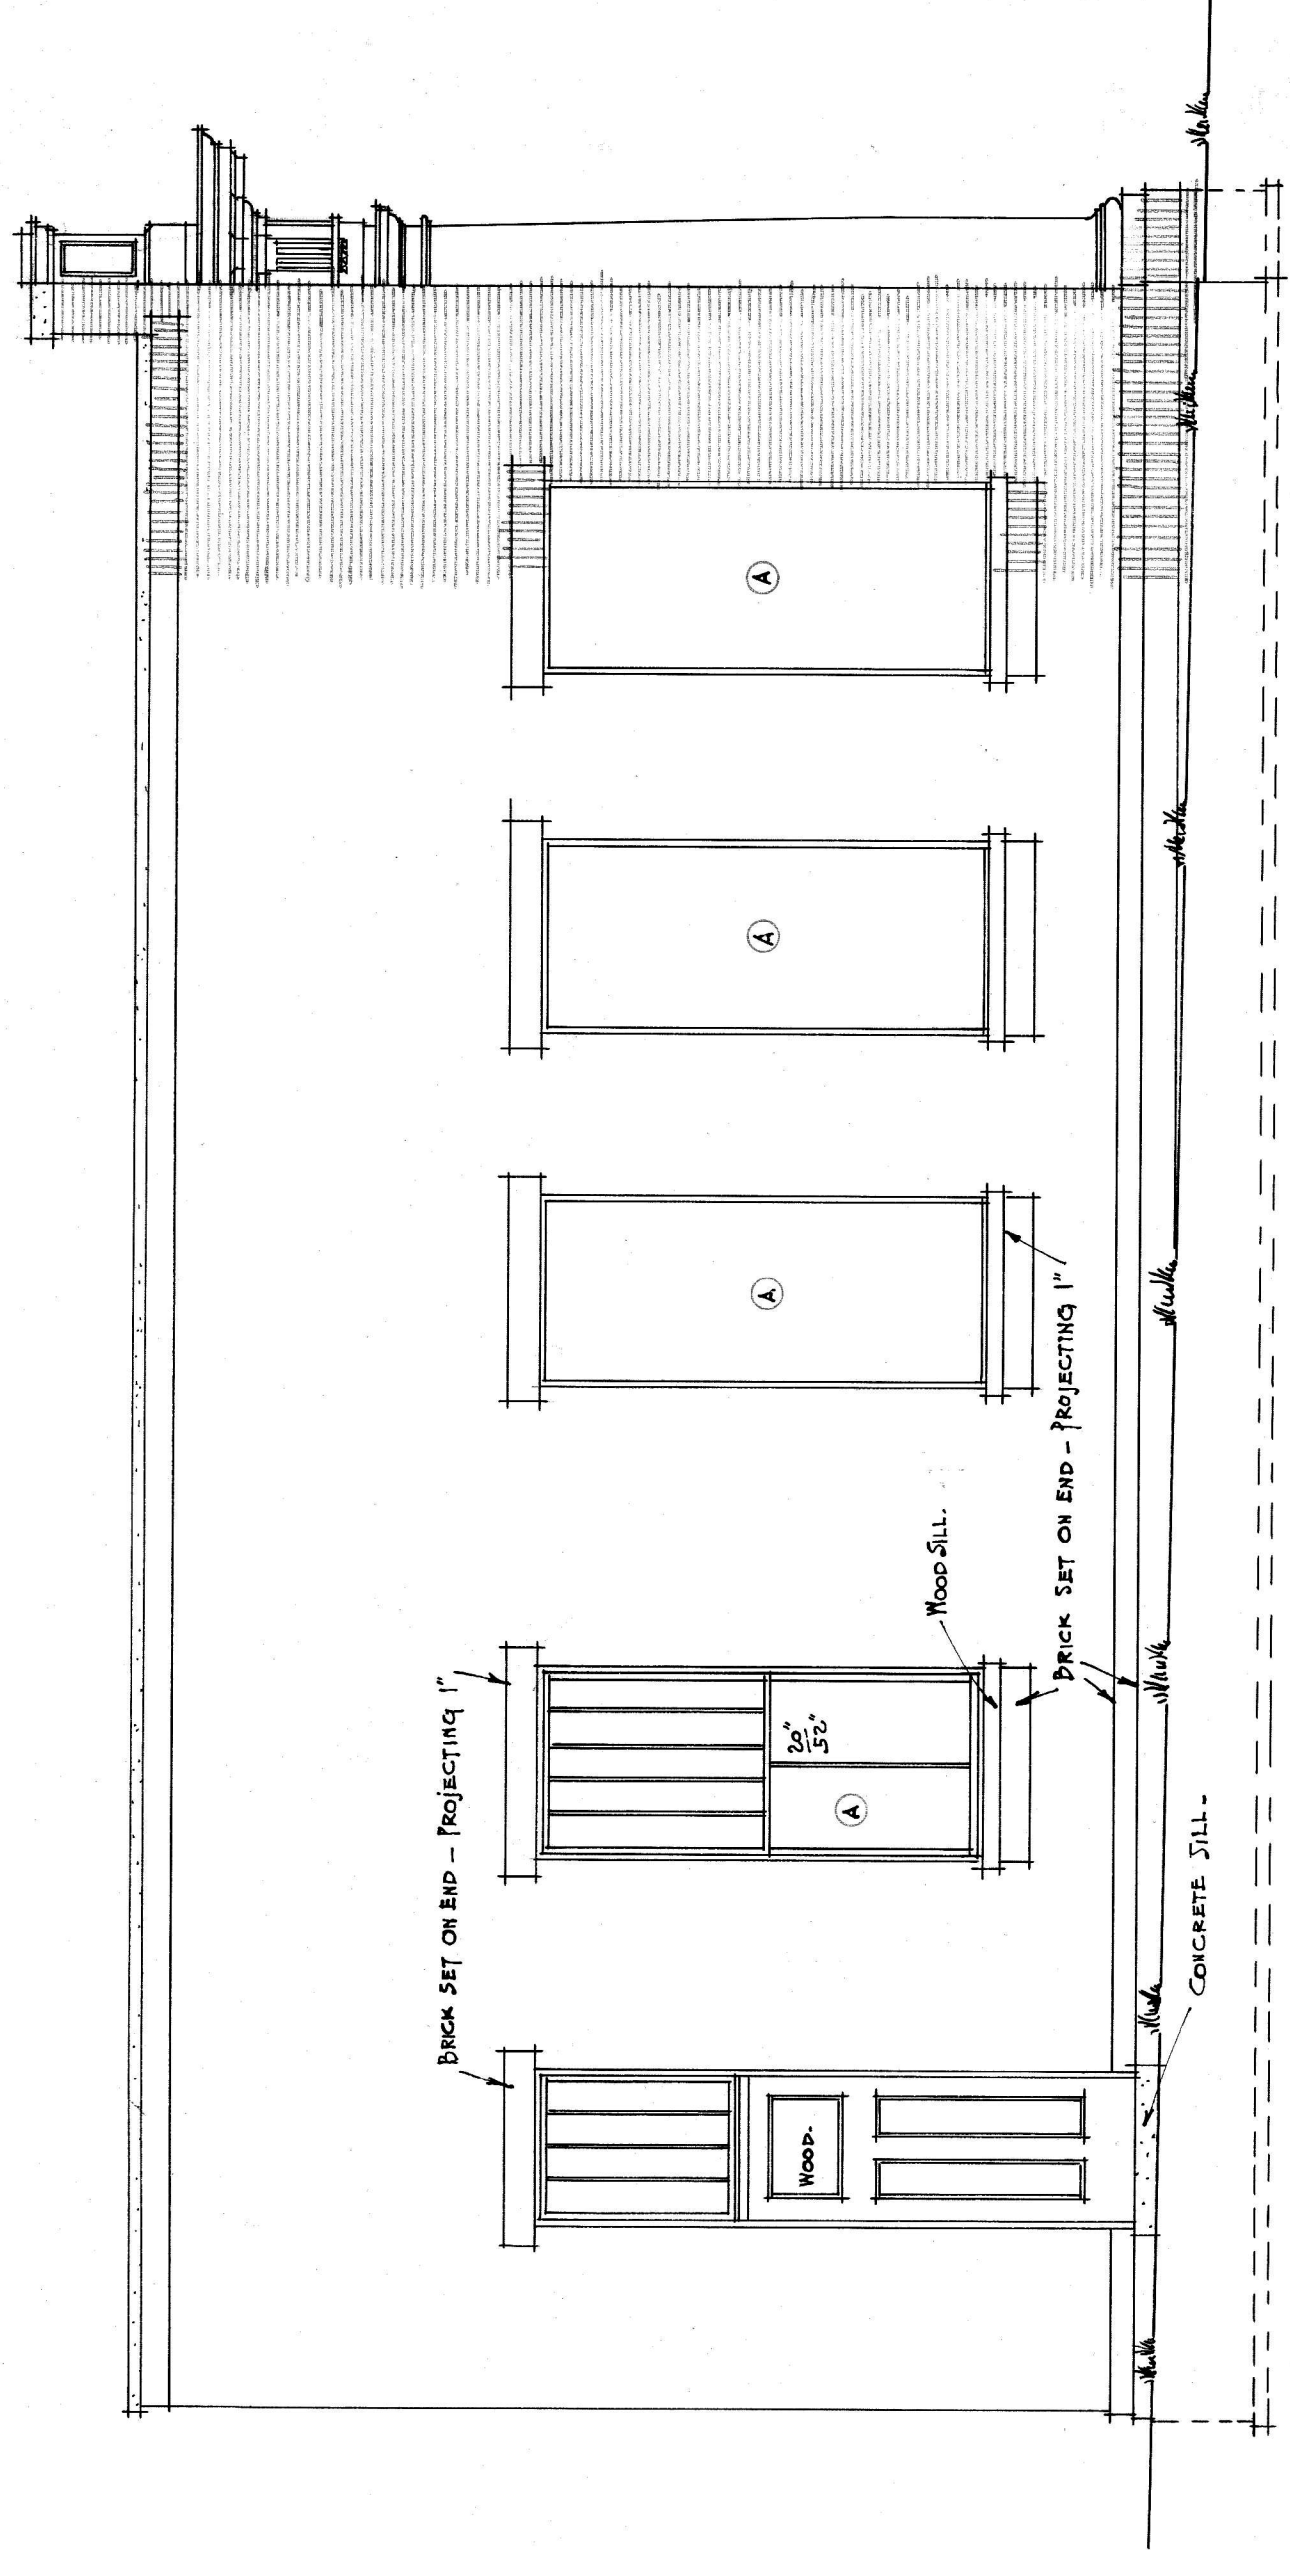


SIDE ELEVATION -

SECTION -


M. S. LAUGHLIN & JOHNSON
ARCHITECTS - LYNCHBURG, VA.

BANK OF BROOKNEAL, BROOKNEAL, VA.


SCALE 1/4" INCH = 1 FOOT
JULY --- 1913.

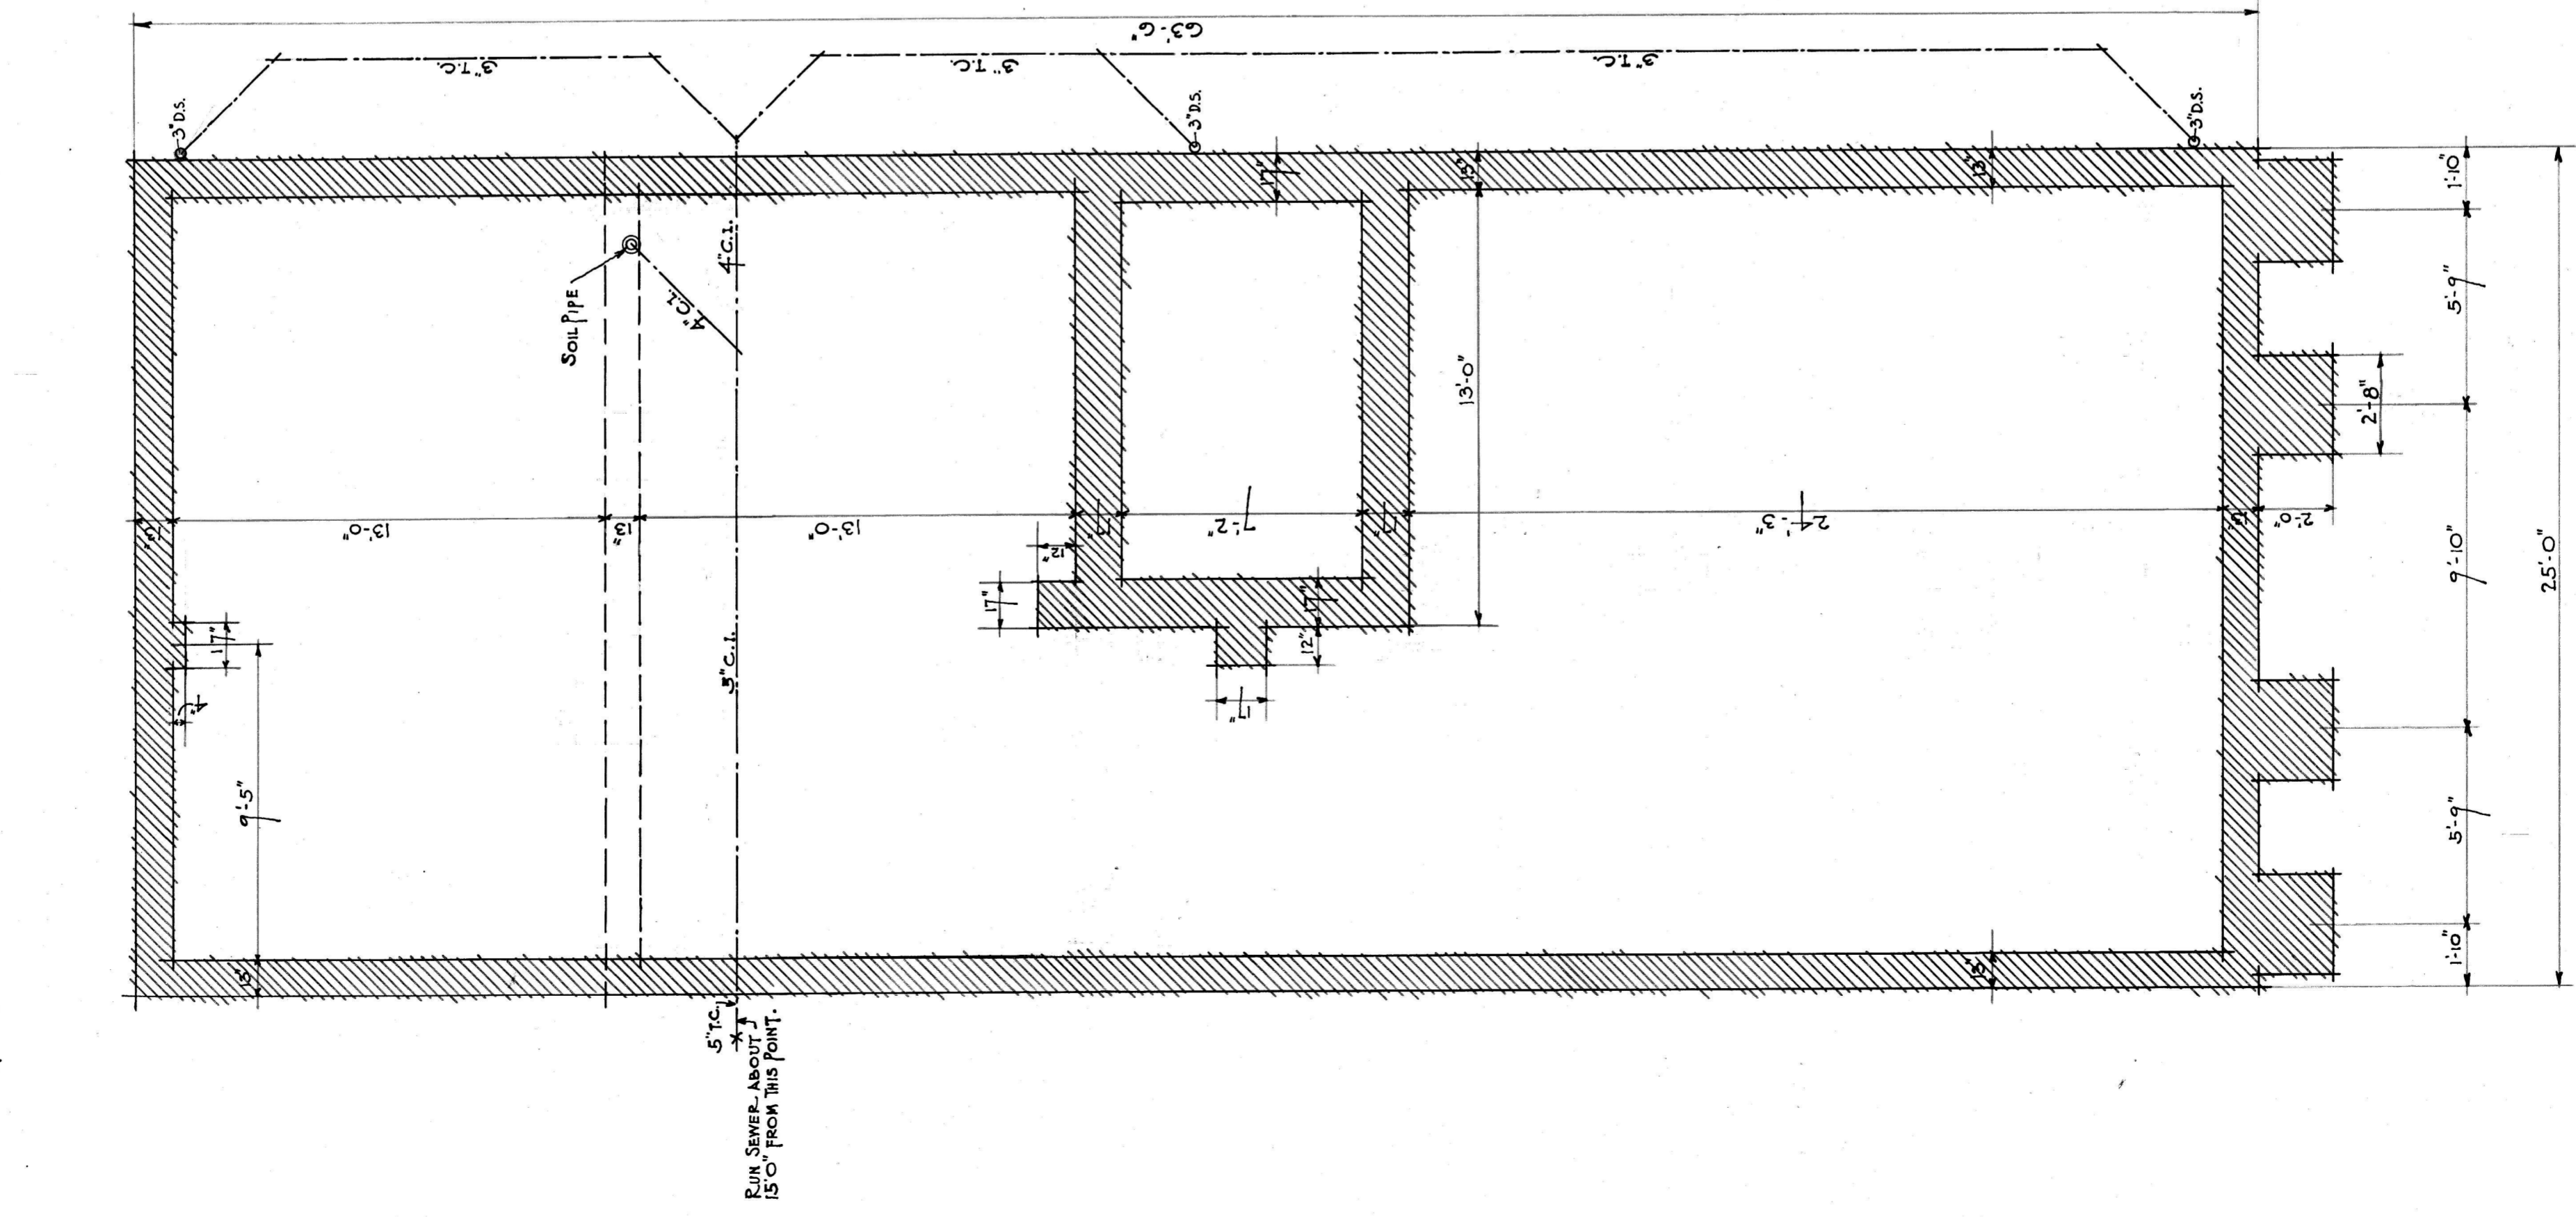

FOUNDATION PLAN.

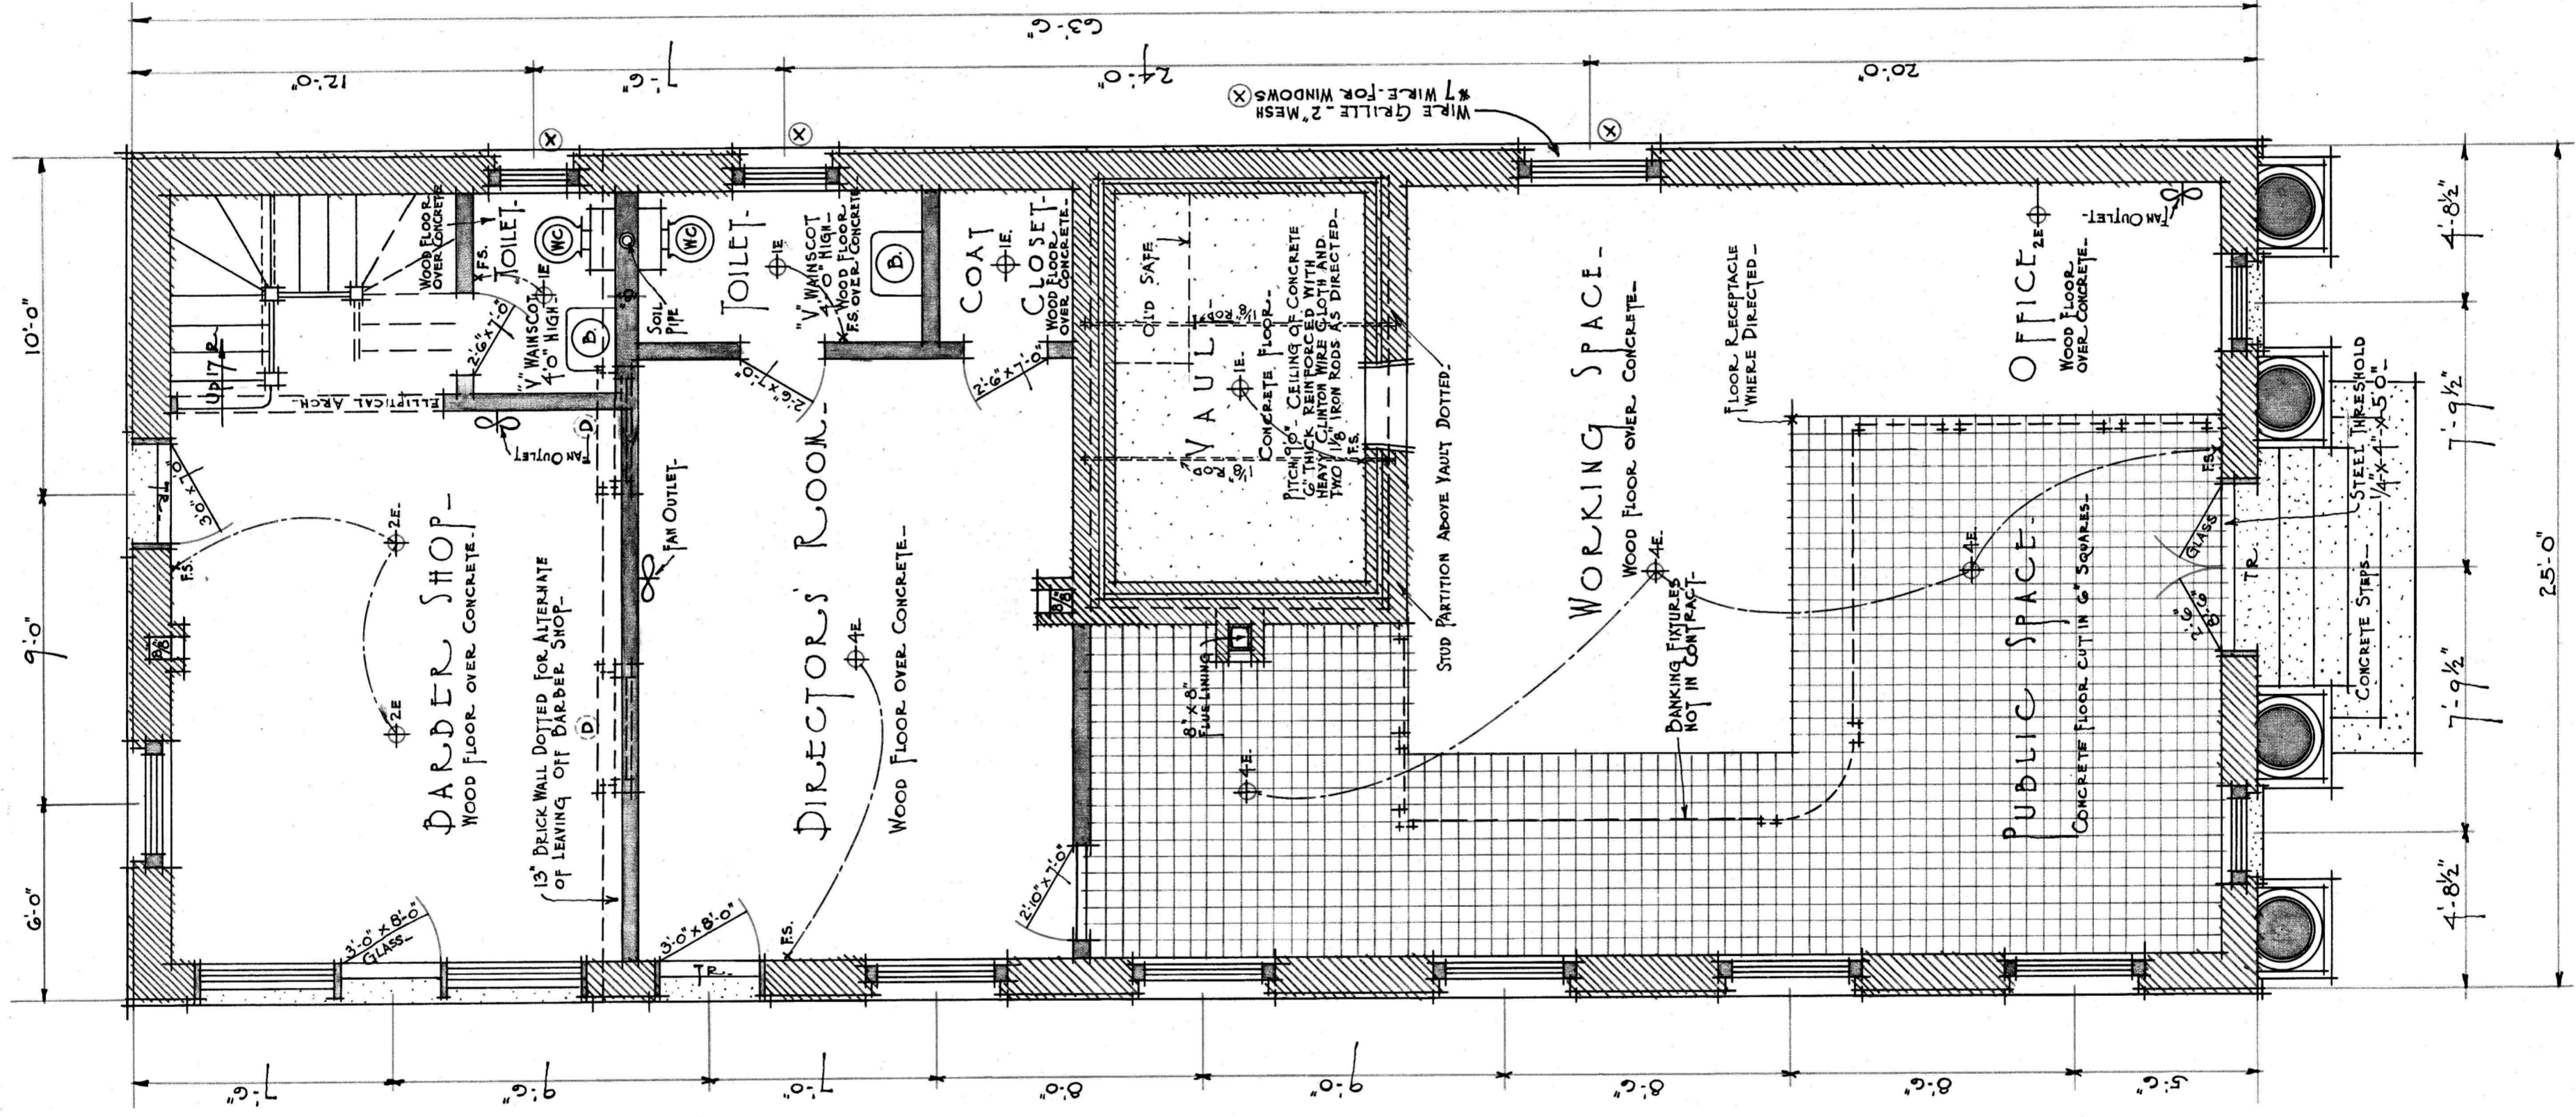

FIRST FLOOR PLAN.

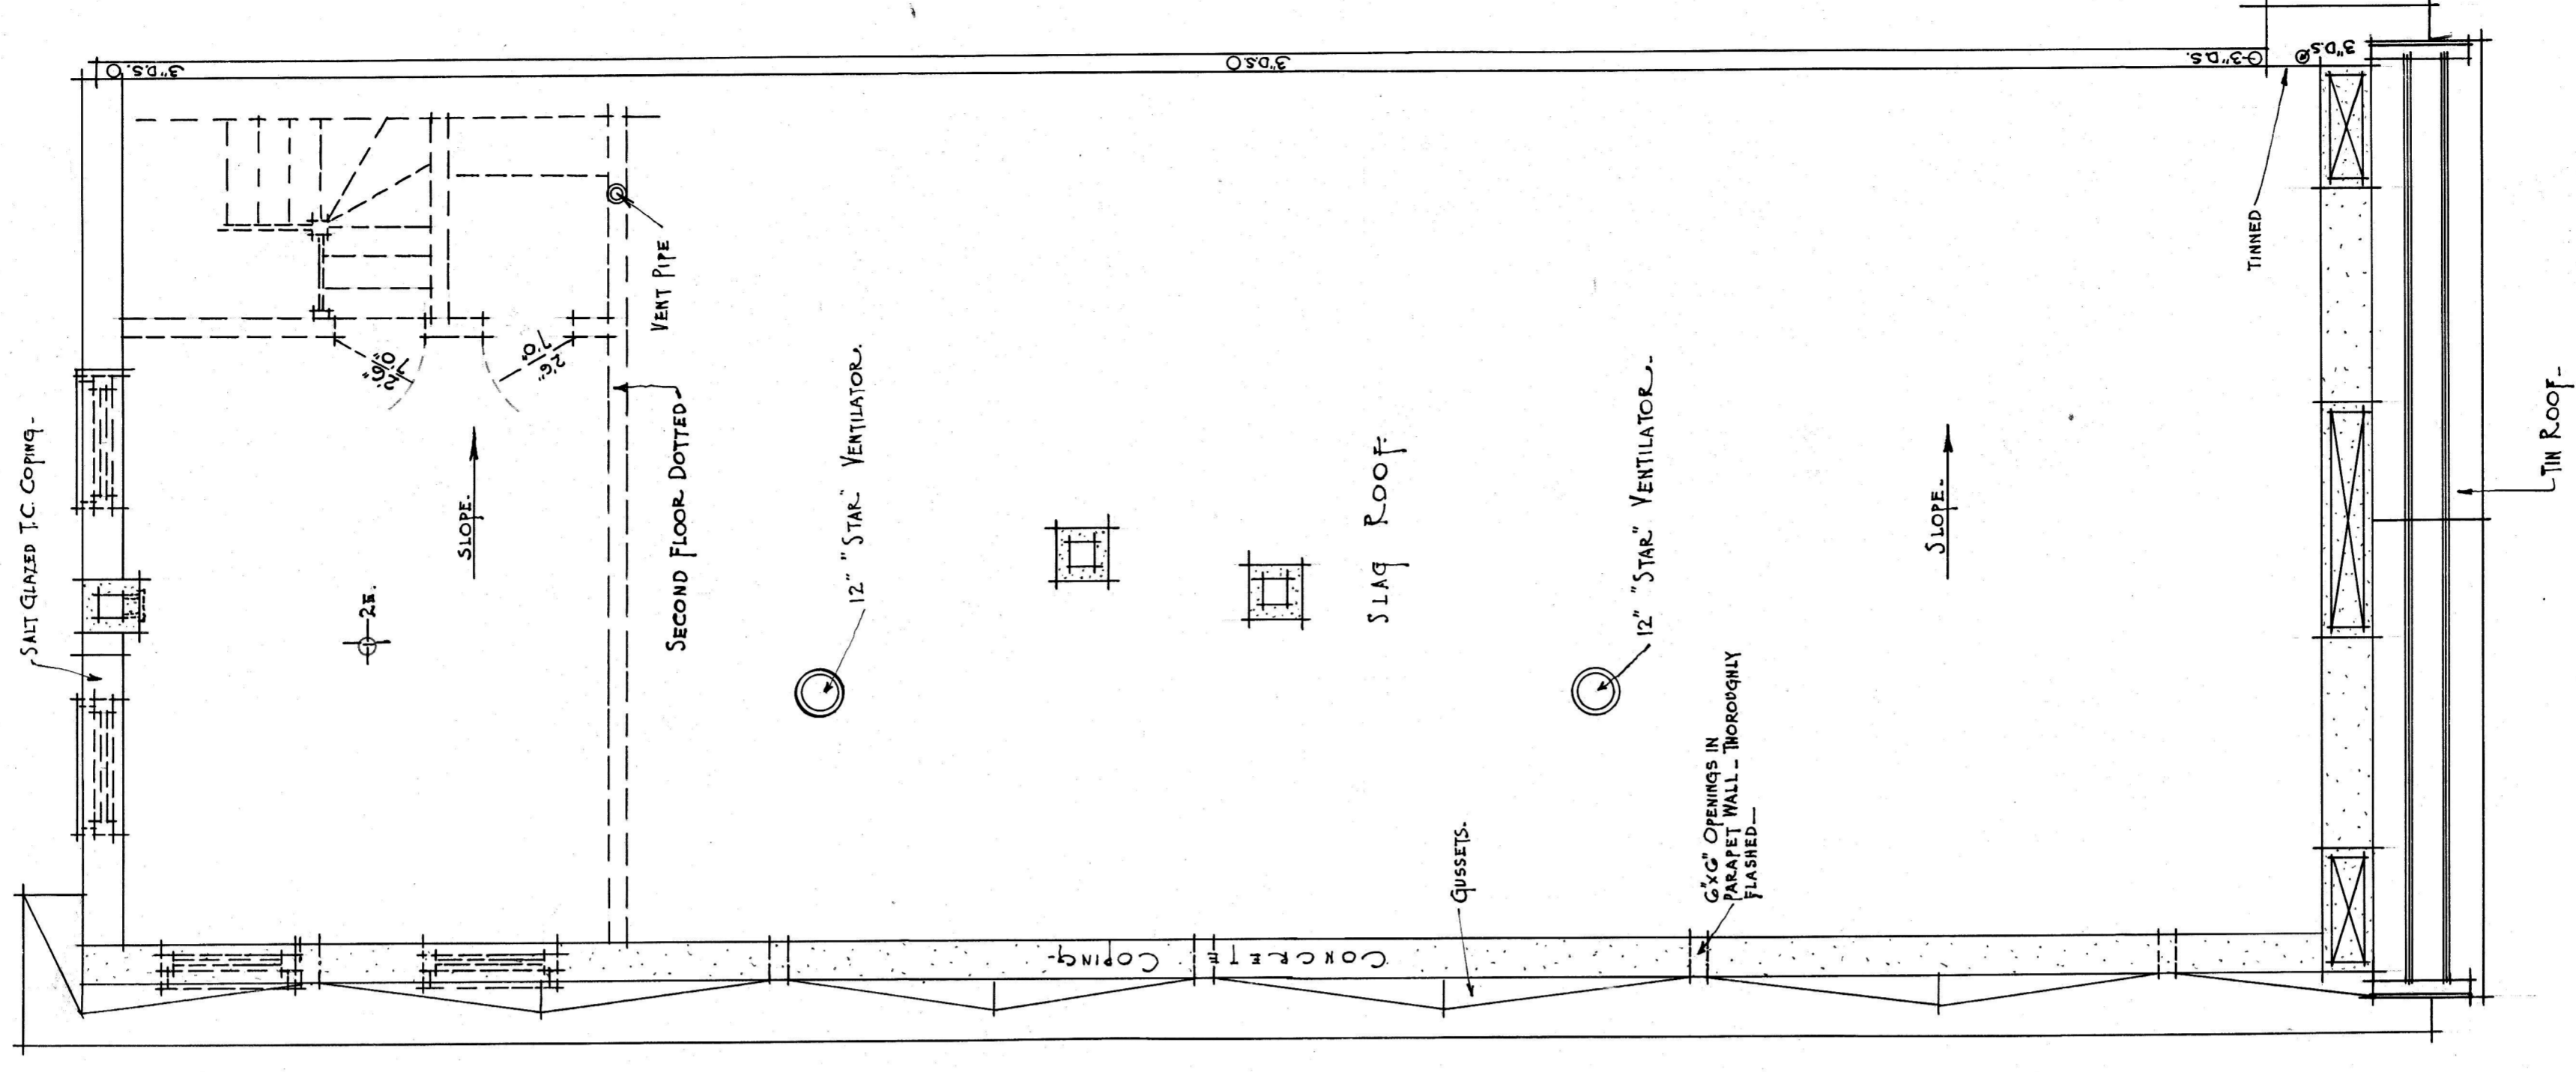

ROOF PLAN.

