




ATTIC FLOOR PLAN
1/8" = 1'-0"

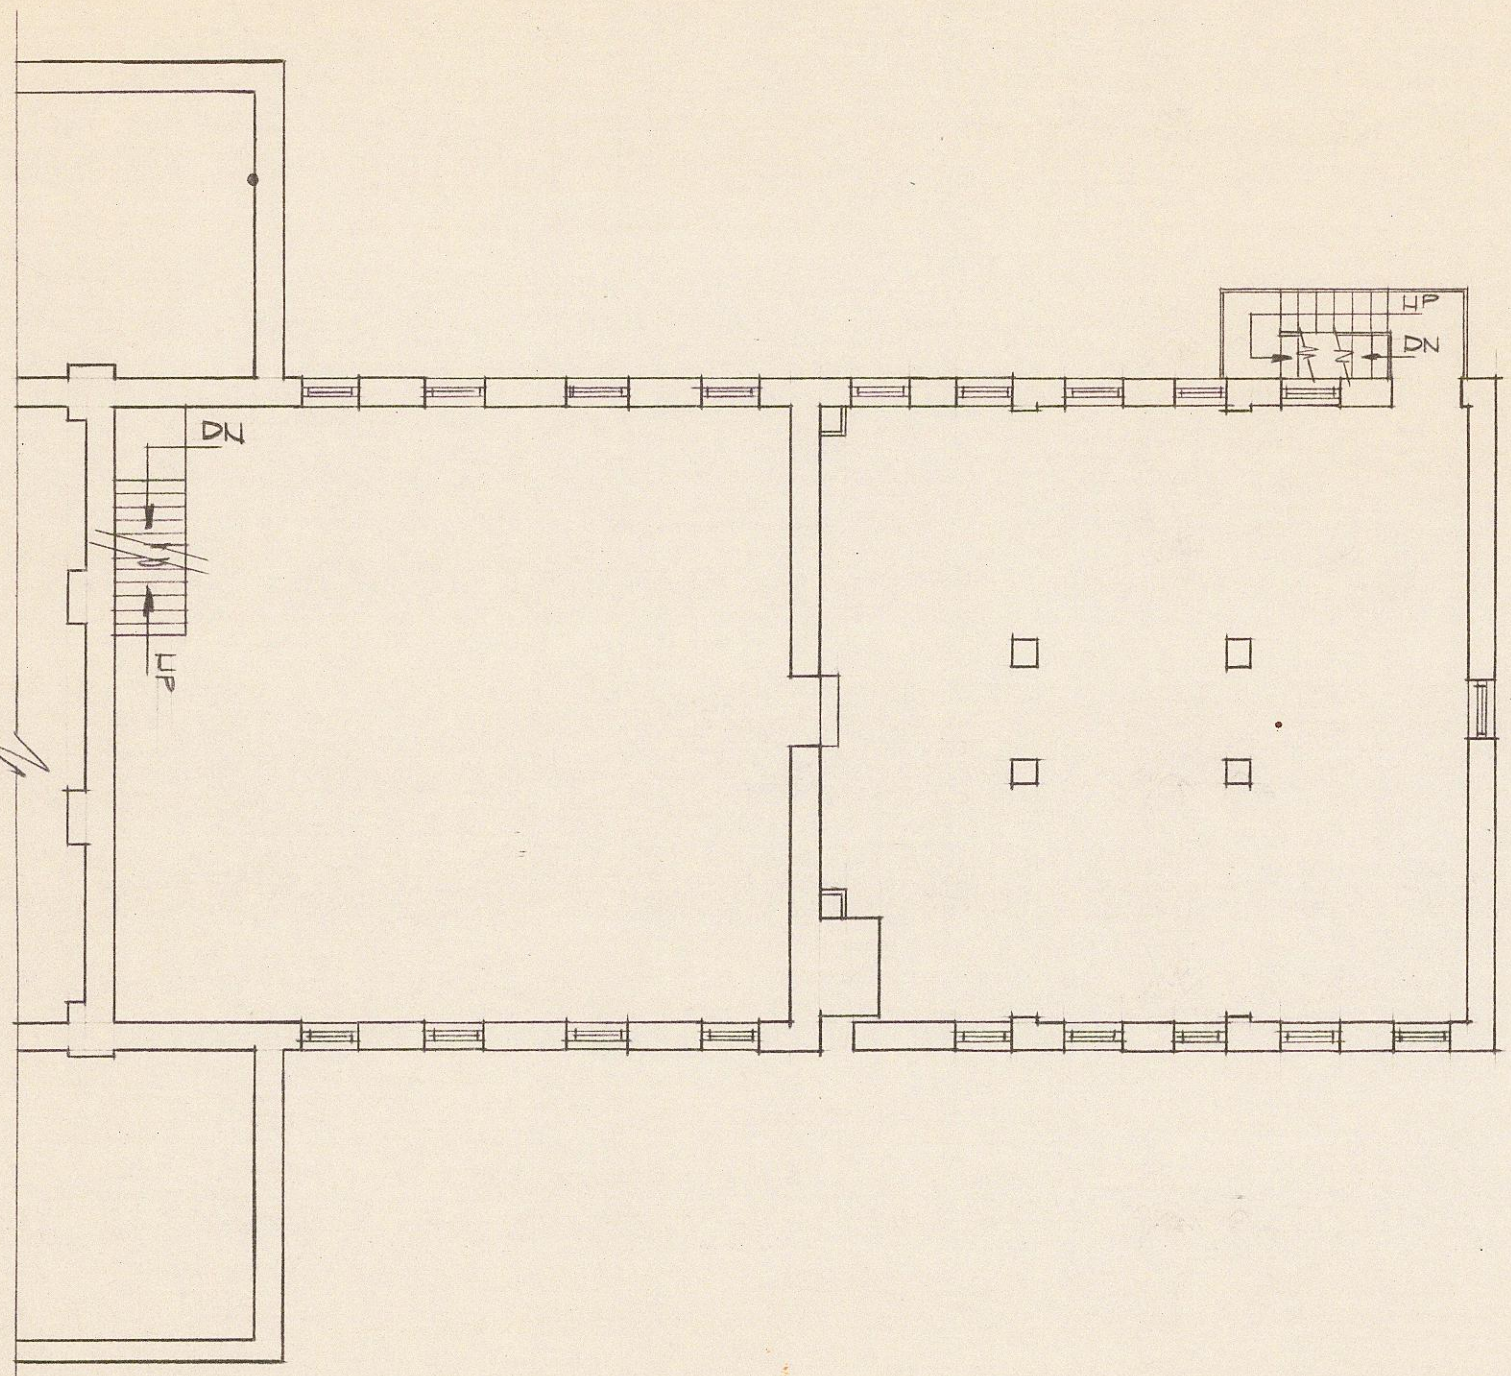


INTERMEDIATE FLOOR PLAN
1/8" = 1'-0"

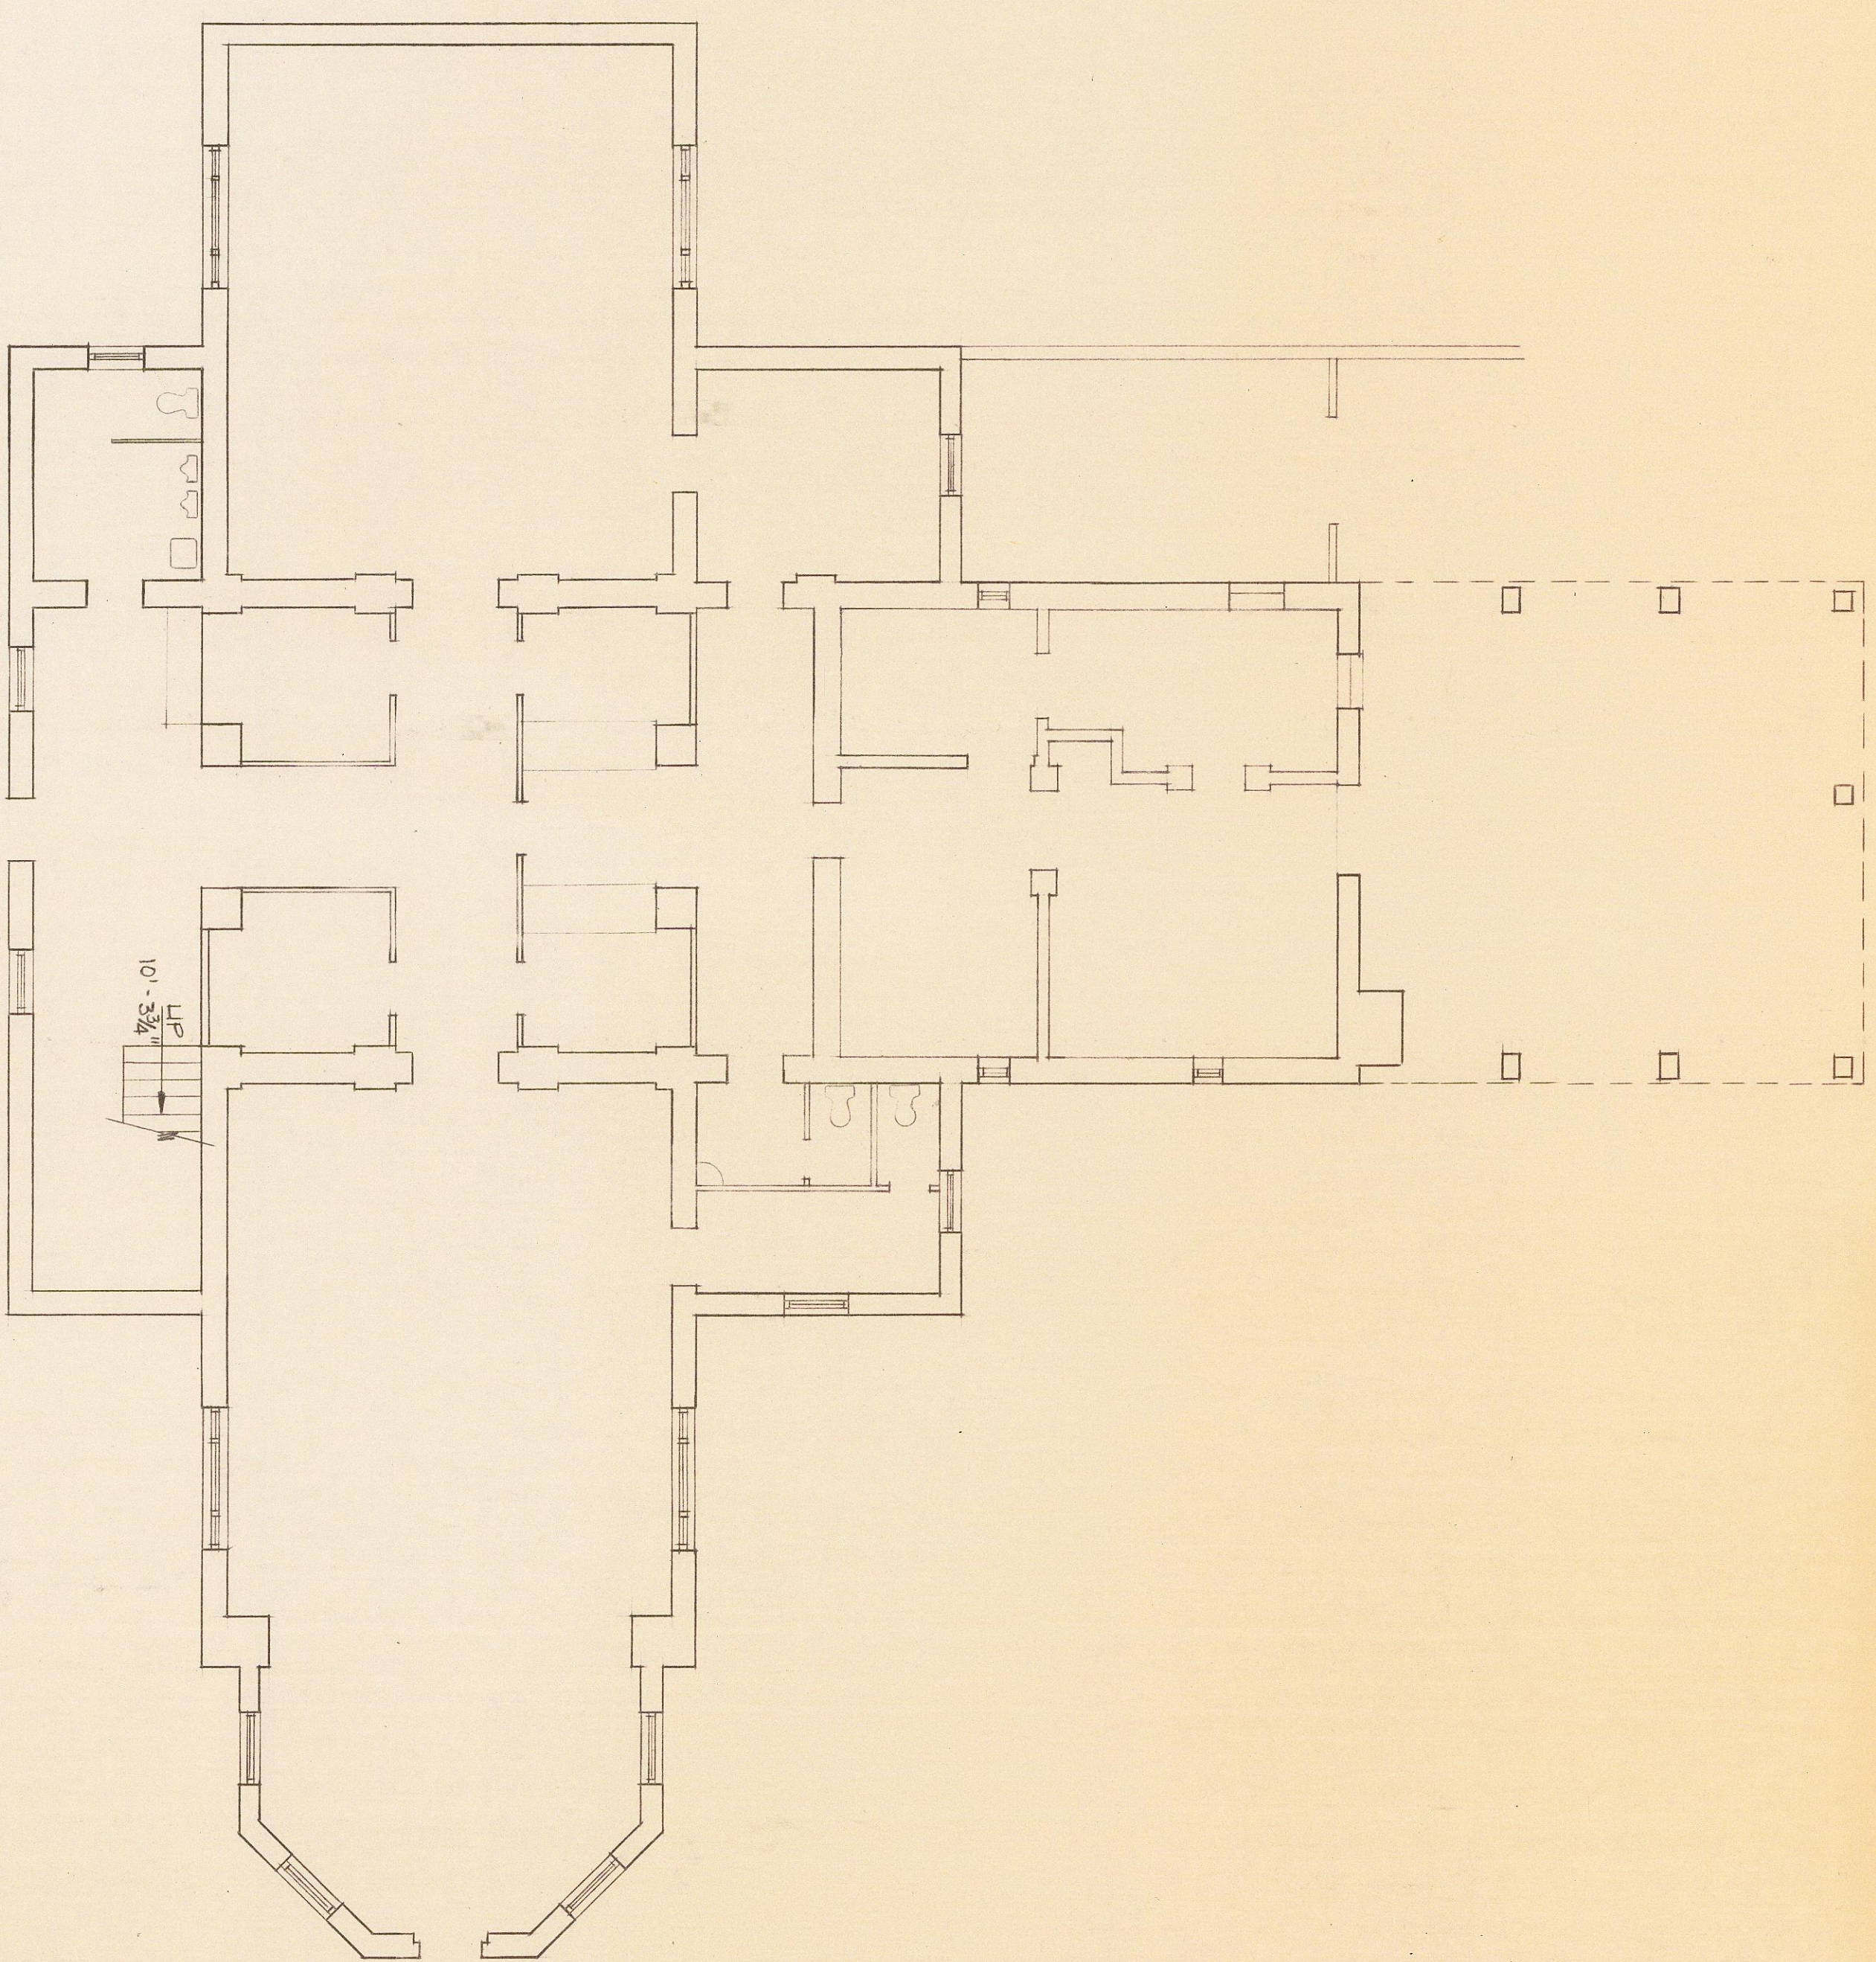

BASEMENT FLOOR PLAN
1/8" = 1'-0"

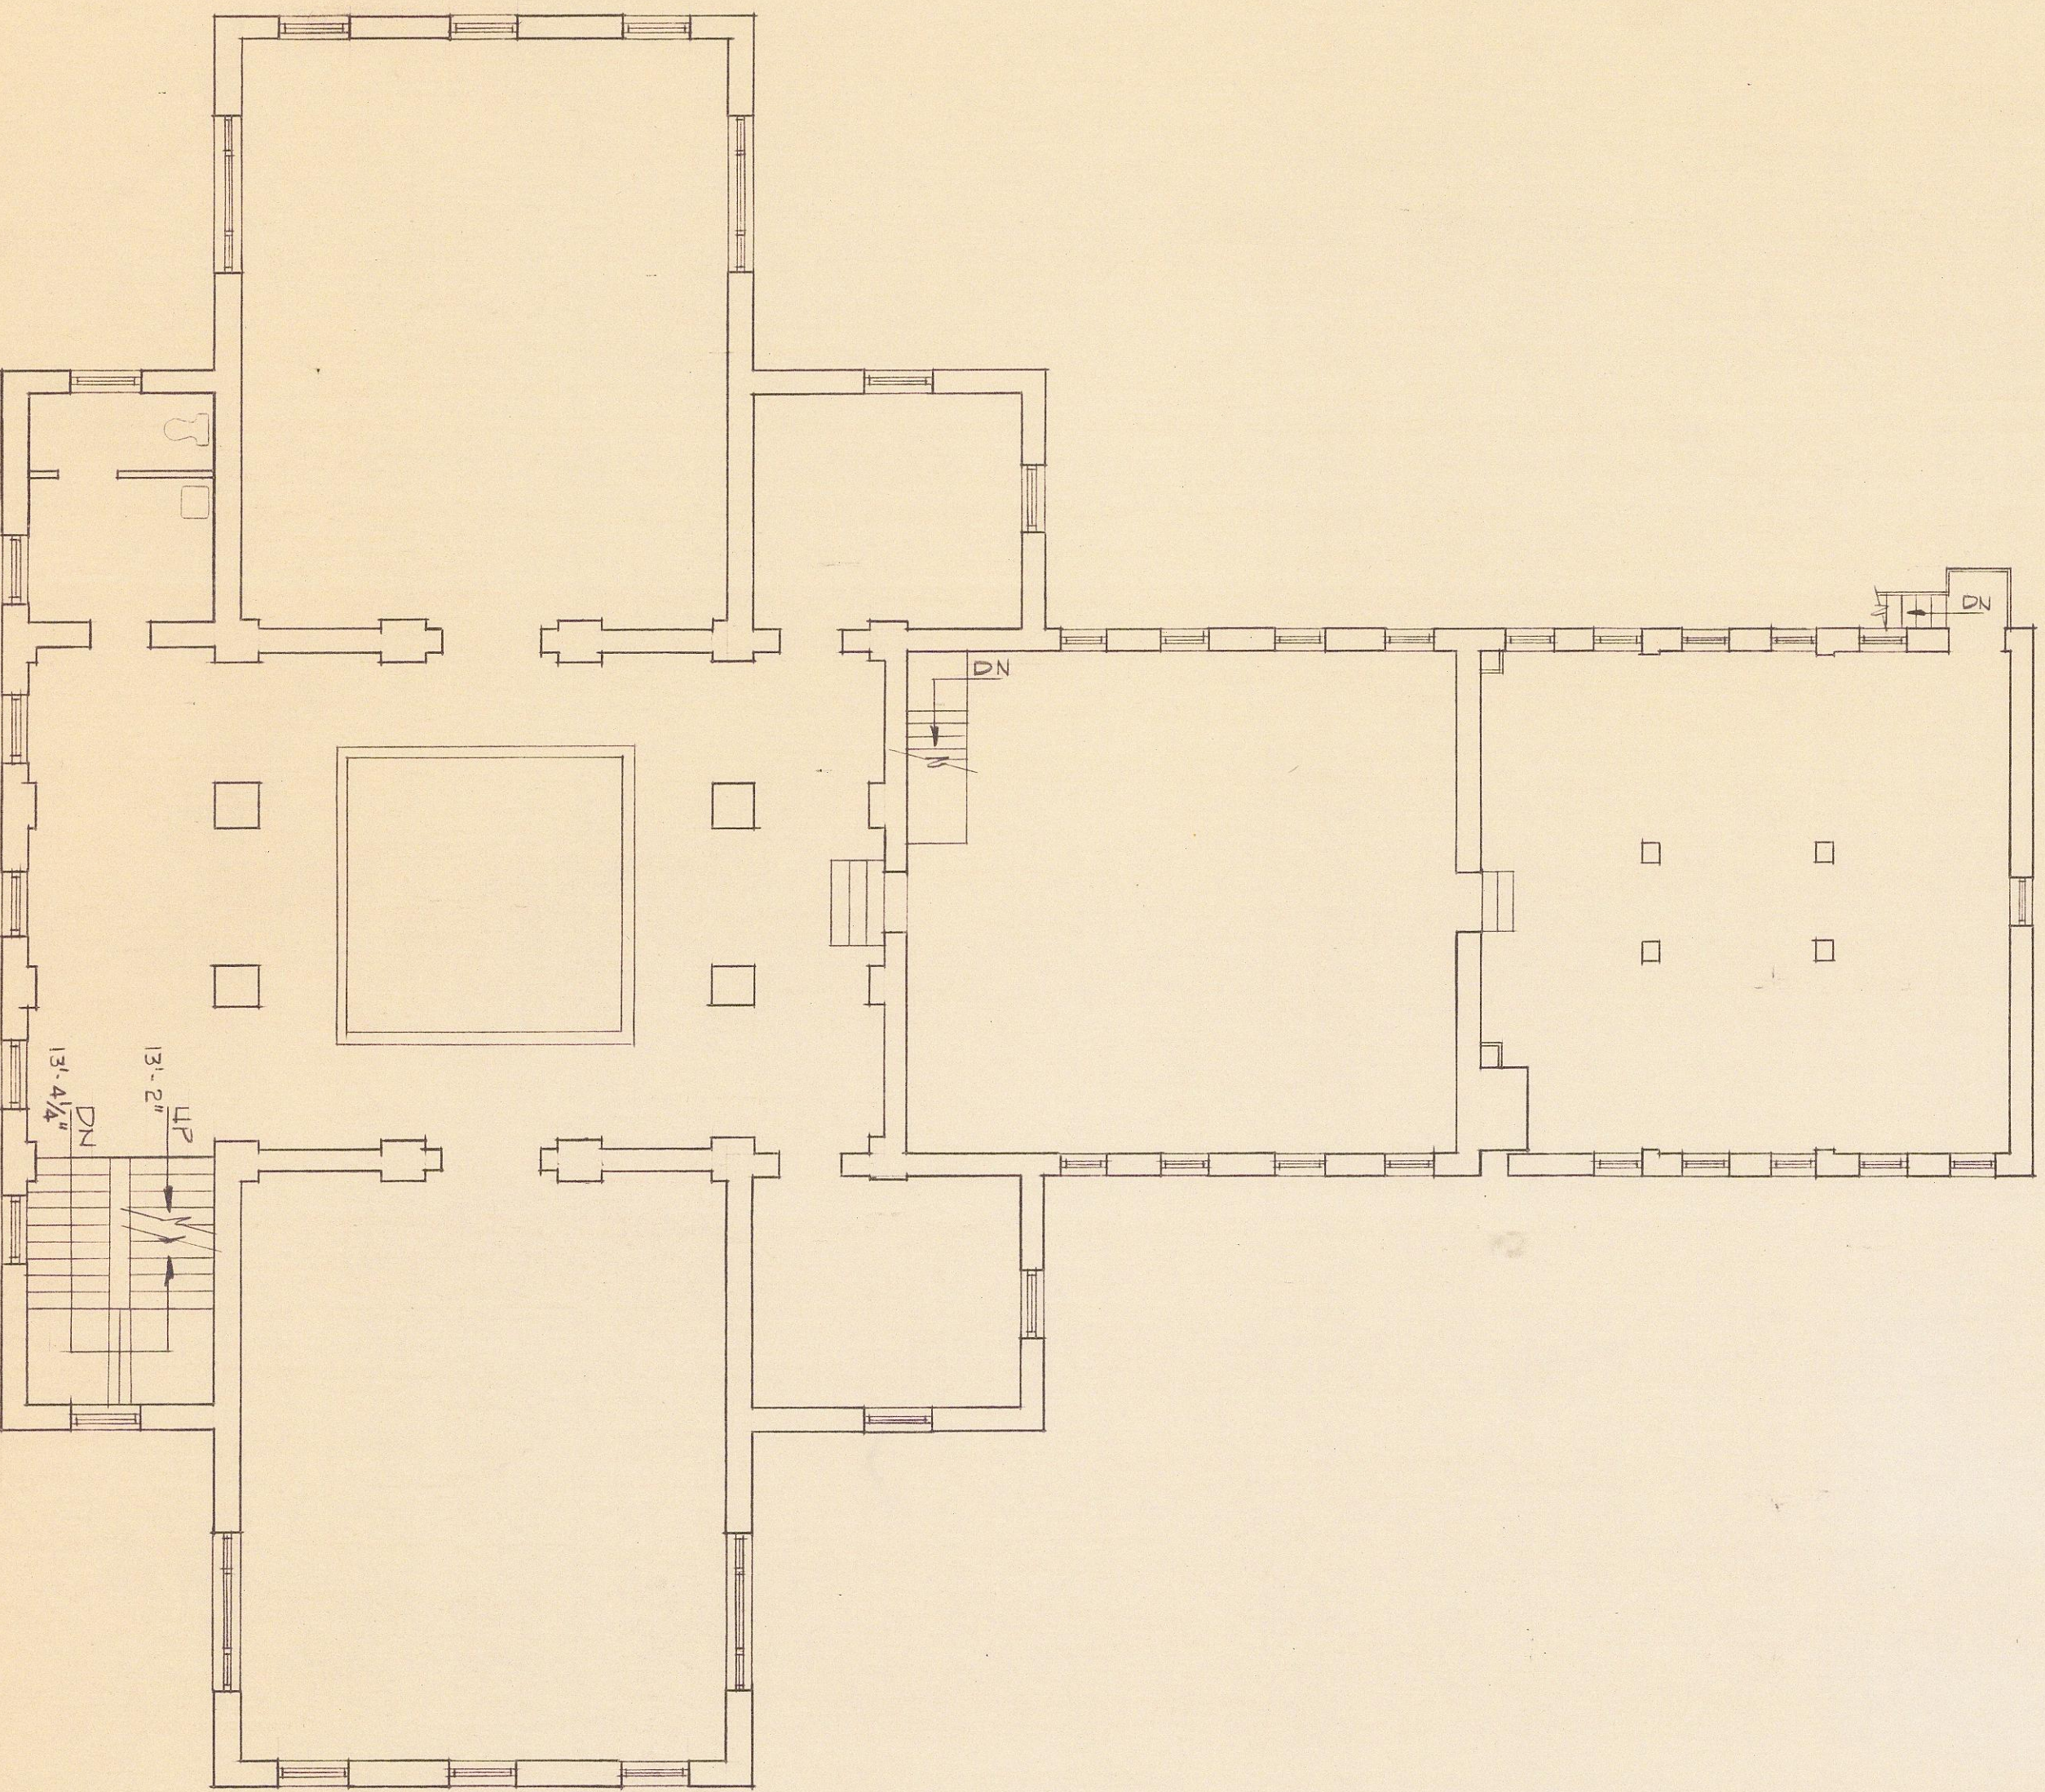

SECOND FLOOR PLAN
1/8" = 1'-0"

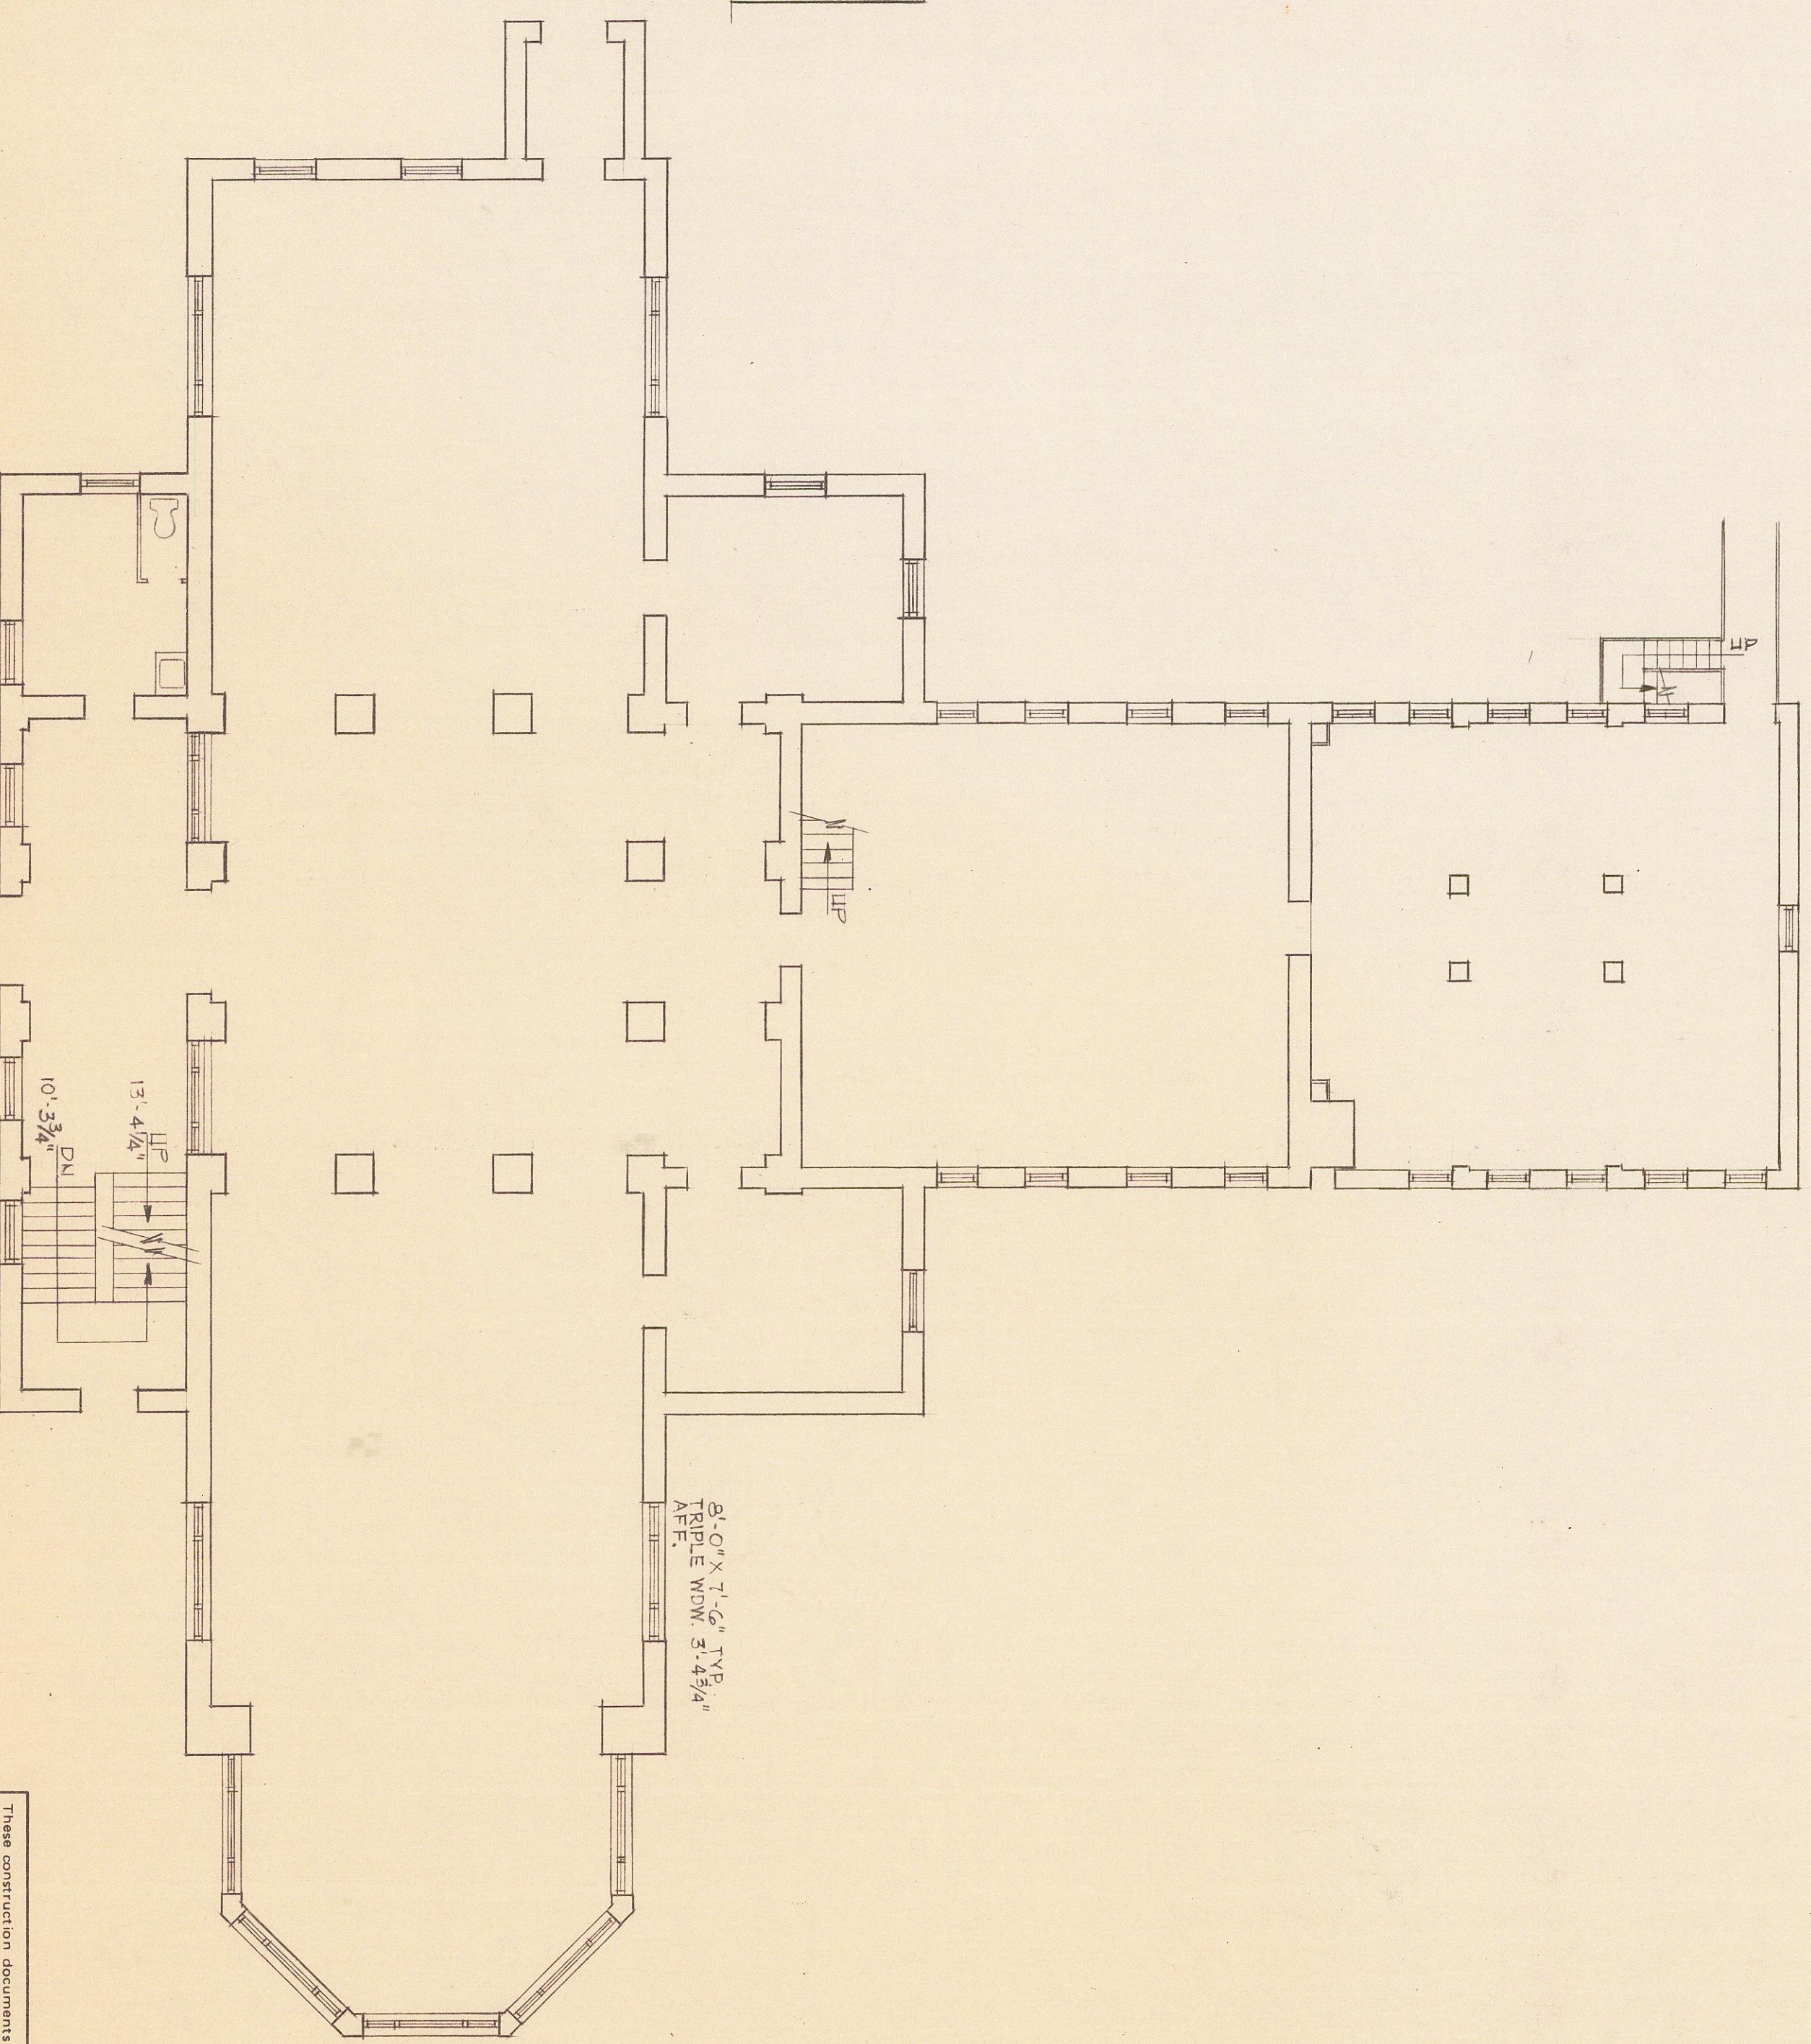

FIRST FLOOR PLAN
1/8" = 1'-0"

These construction documents are for use in connection with the project only and are not intended or to be used for any other project. They may be used for informational purposes only. Any use for any other project without the written consent of the Architect/Engineer is prohibited. Any use for any other project without the written consent of the Architect/Engineer is prohibited.

revision	design
by	by
drawn	drawn
checked	checked
date	date
comm	comm
scale	scale
drawing	drawing

JONES MEMORIAL LIBRARY

CLARK • NEXSEN • OWEN • BARBIERI • GIBSON
 Architects • Engineers
 A PROFESSIONAL CORPORATION
 ALLIED ARTS BLDG., BOX 1156 • LYNCHBURG, VA. 24505 • 804 / 847-9081
 740 DUKE STREET / SUITE 200 • NORFOLK, VA. 23510 • 804 / 622-2800