


SECOND FLOOR PLAN
SCALE: 1/8" = 1'-0"

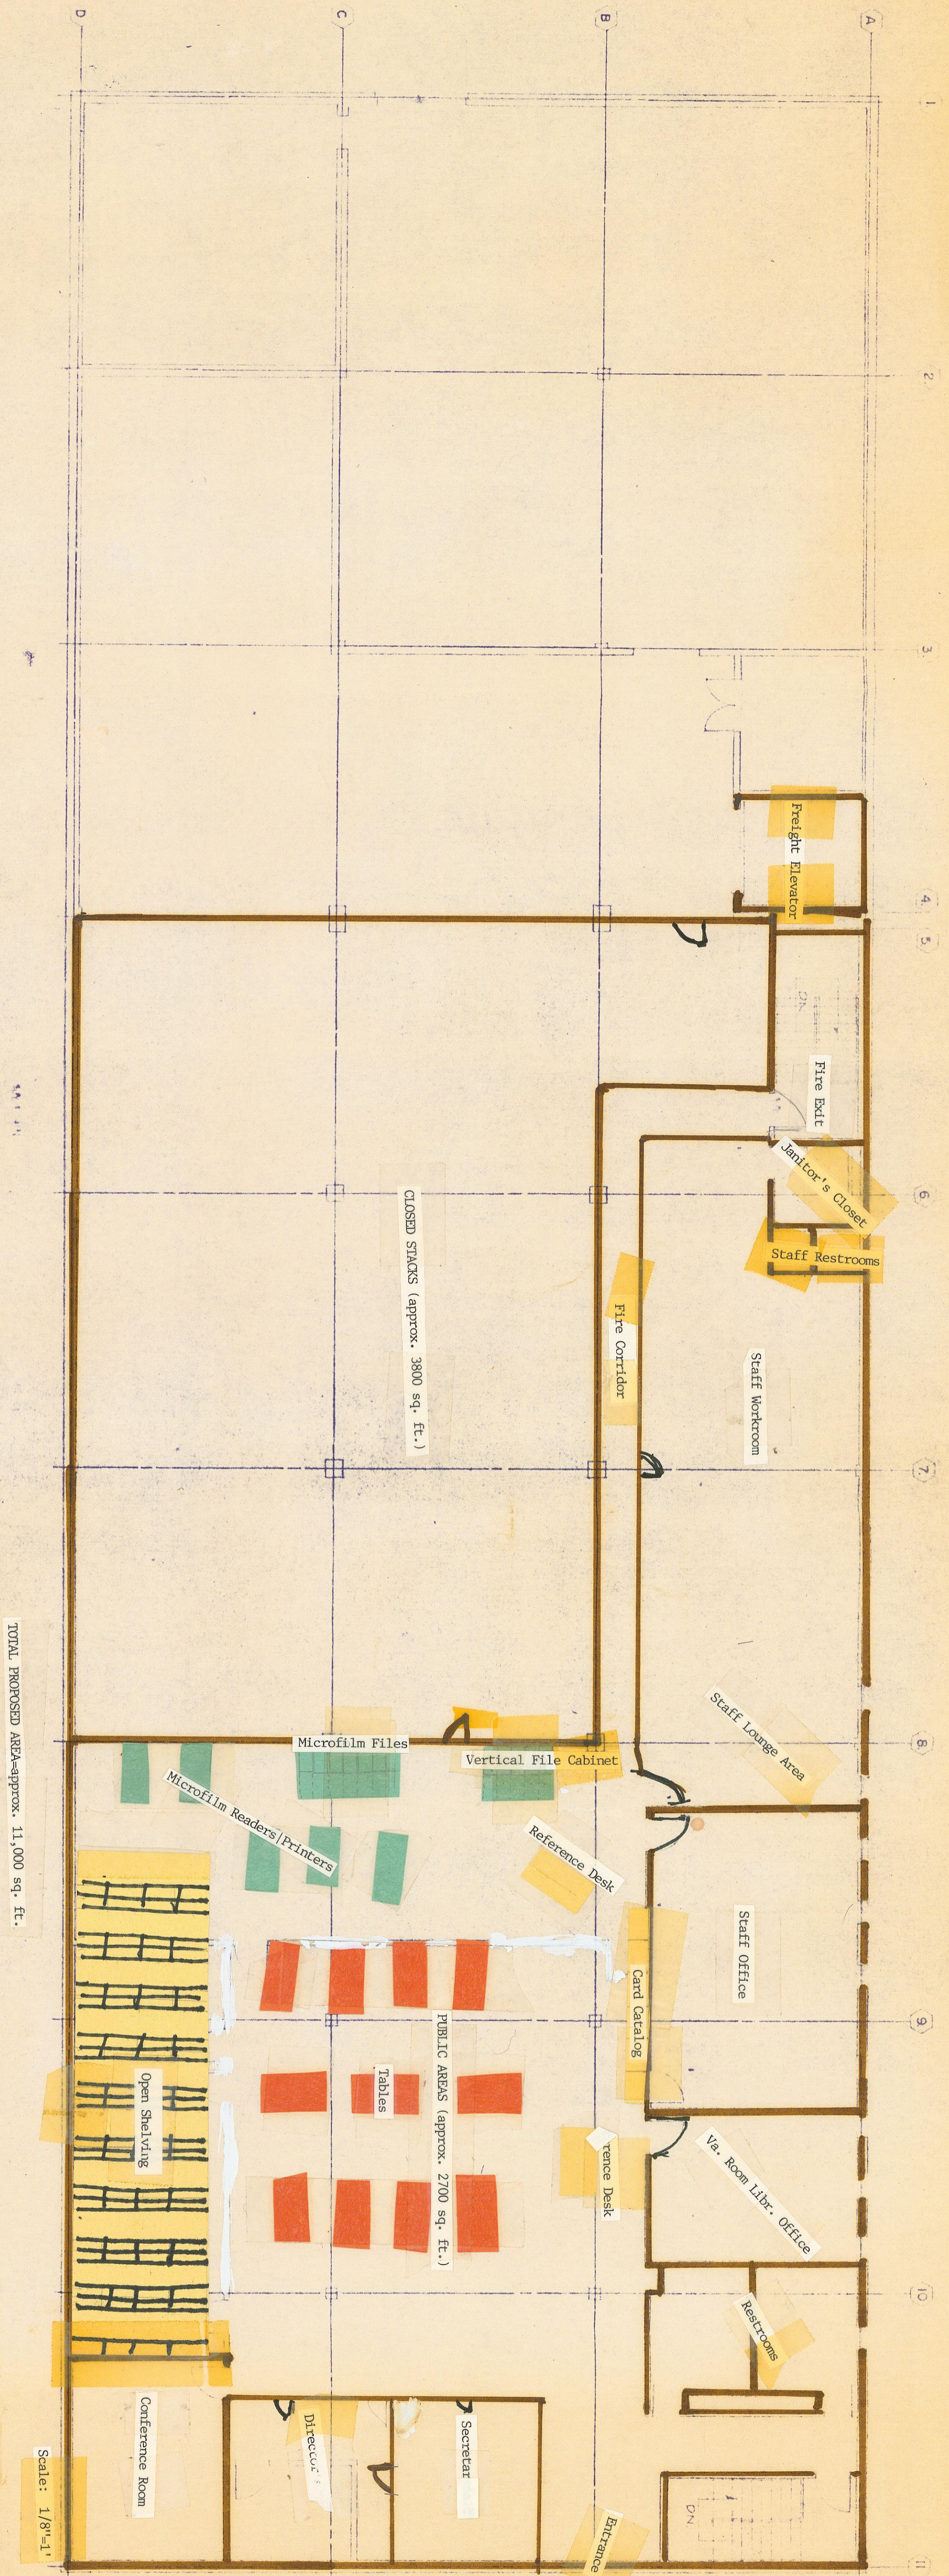

TOTAL PROPOSED AREA-approx. 11,000 sq. ft.



Scale: 1/8"=1'

LYNCHBURG PUBLIC LIBRARY
PITTMAN PLAZA LYNCHBURG, VIRGINIA



CRESS-RHODES & ASSOCIATES
ARCHITECTS

7-4 COURT STREET, LYNCHBURG, VIRGINIA 24504

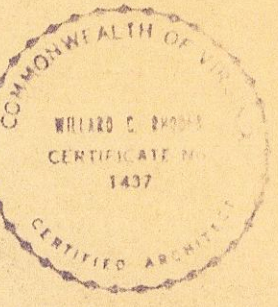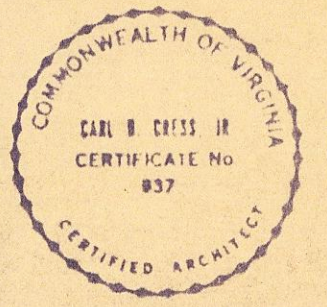

DATE
DRAWN
CHECKED
E207