

- ARCHITECTURAL
- STRUCTURAL
- CIVIL
- MECHANICAL
- ELECTRICAL

CLARK, NEXSEN & OWEN
ARCHITECTS
COMPUTATIONS SHEET

JOB NO. _____


COMPUTED BY L. B. T.

CHECKED BY S. P. J.

DATE MARCH 21 1968

EXECUTONE
BEDSIDE CABINET

PROJECT GUGGENHEIMER
MEMORIAL HOSPITAL
SHEET NO. 1 OF 1 SHEETS

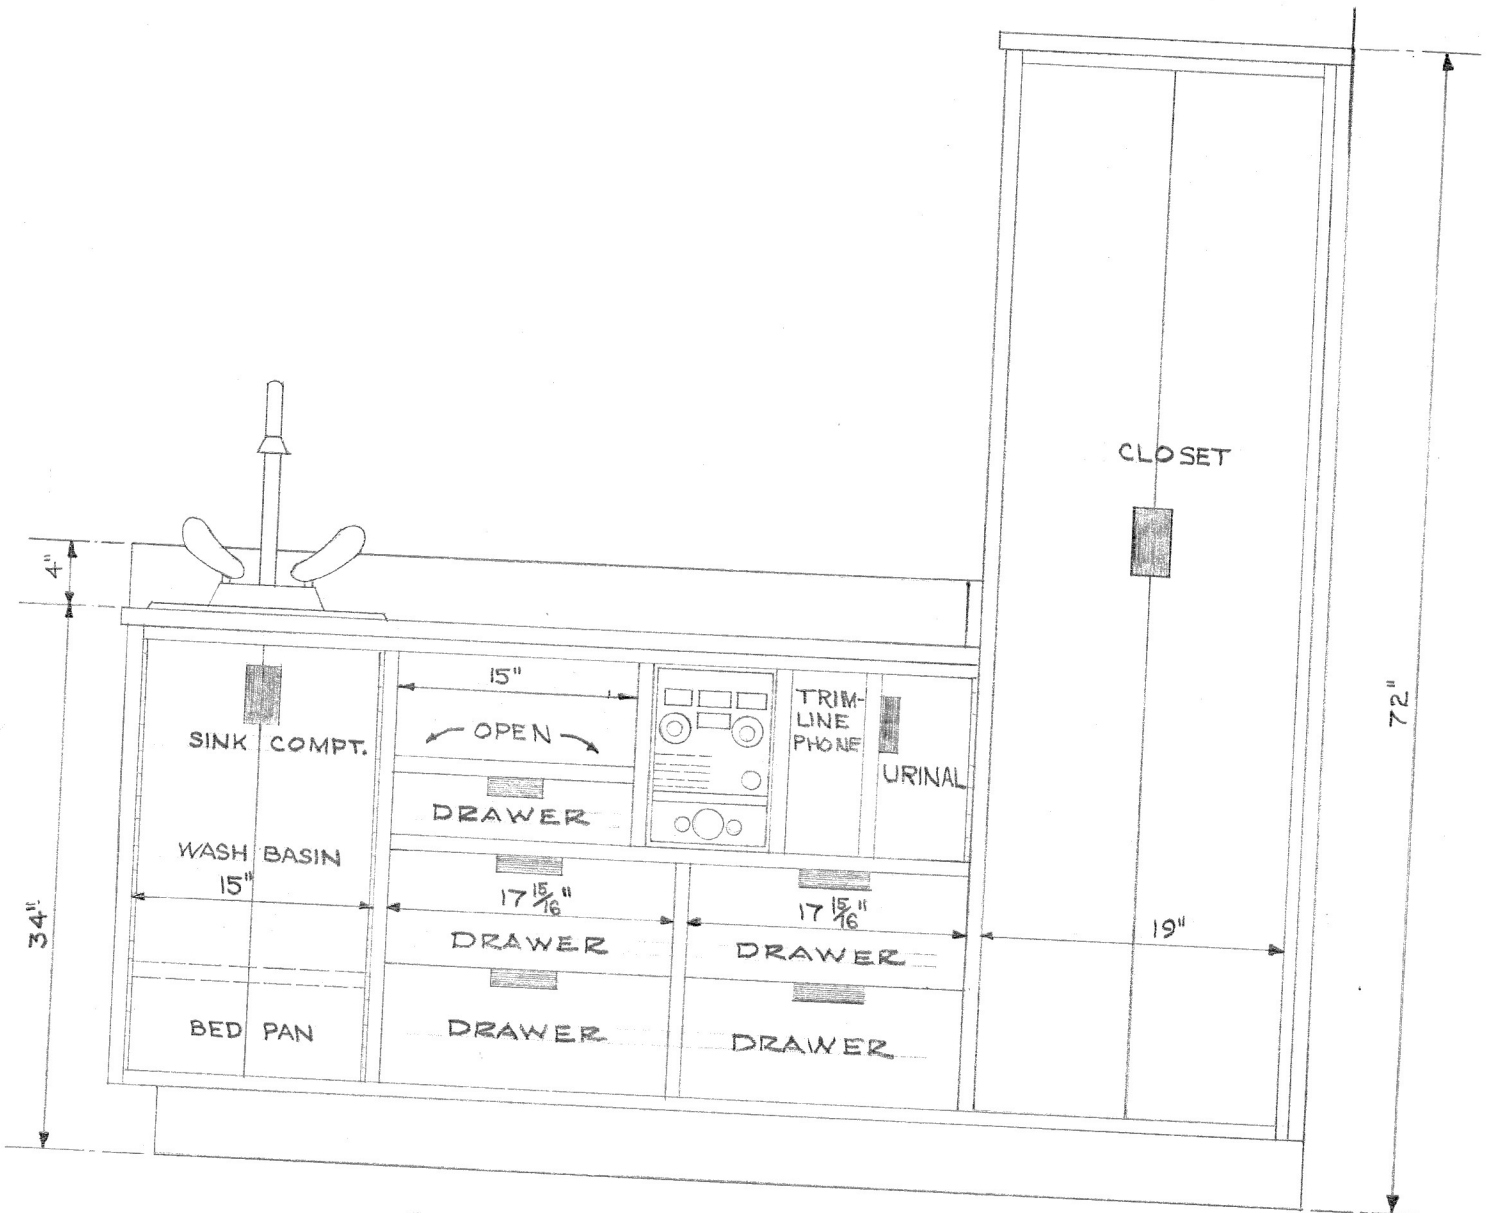

FRONT ELEVATION

73"

PLAN

22"

SCALE: 1" = 1'-0"