



SECOND SUB-BASEMENT PLAN

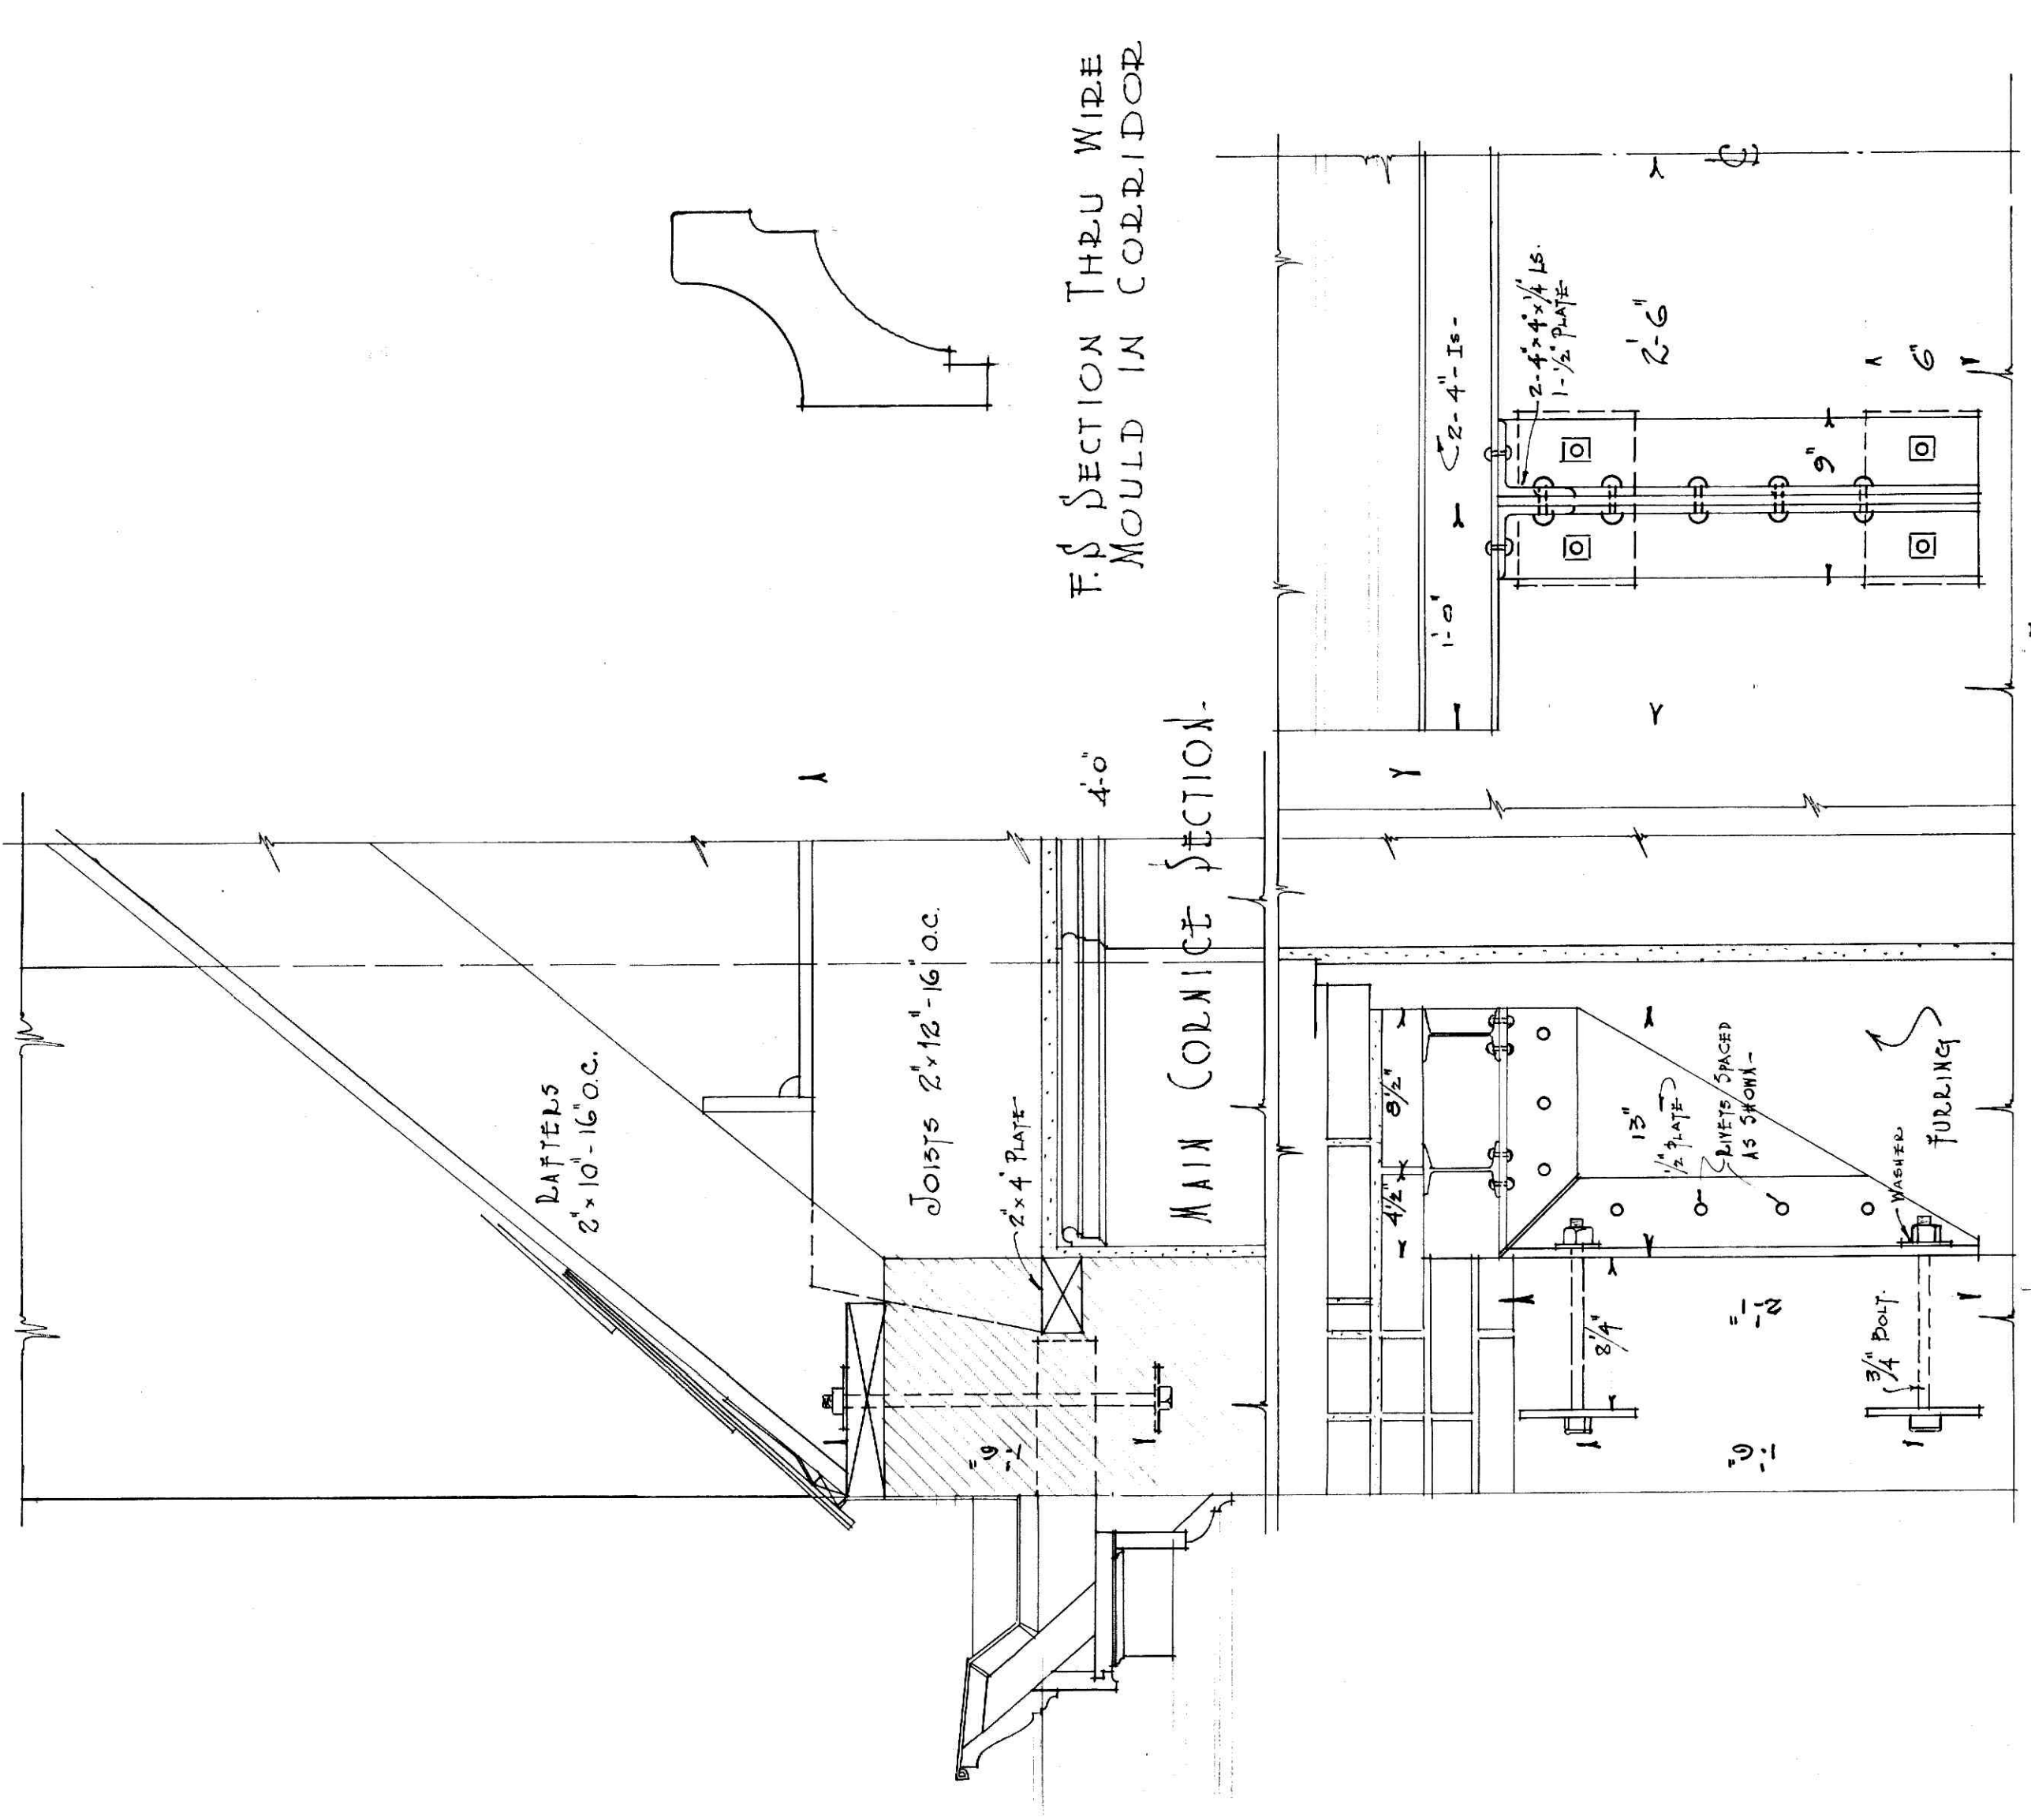

ELEVATION OF FALSE CHIMNEY SUPPORT.

ELEVATION OF MAIN TOILET

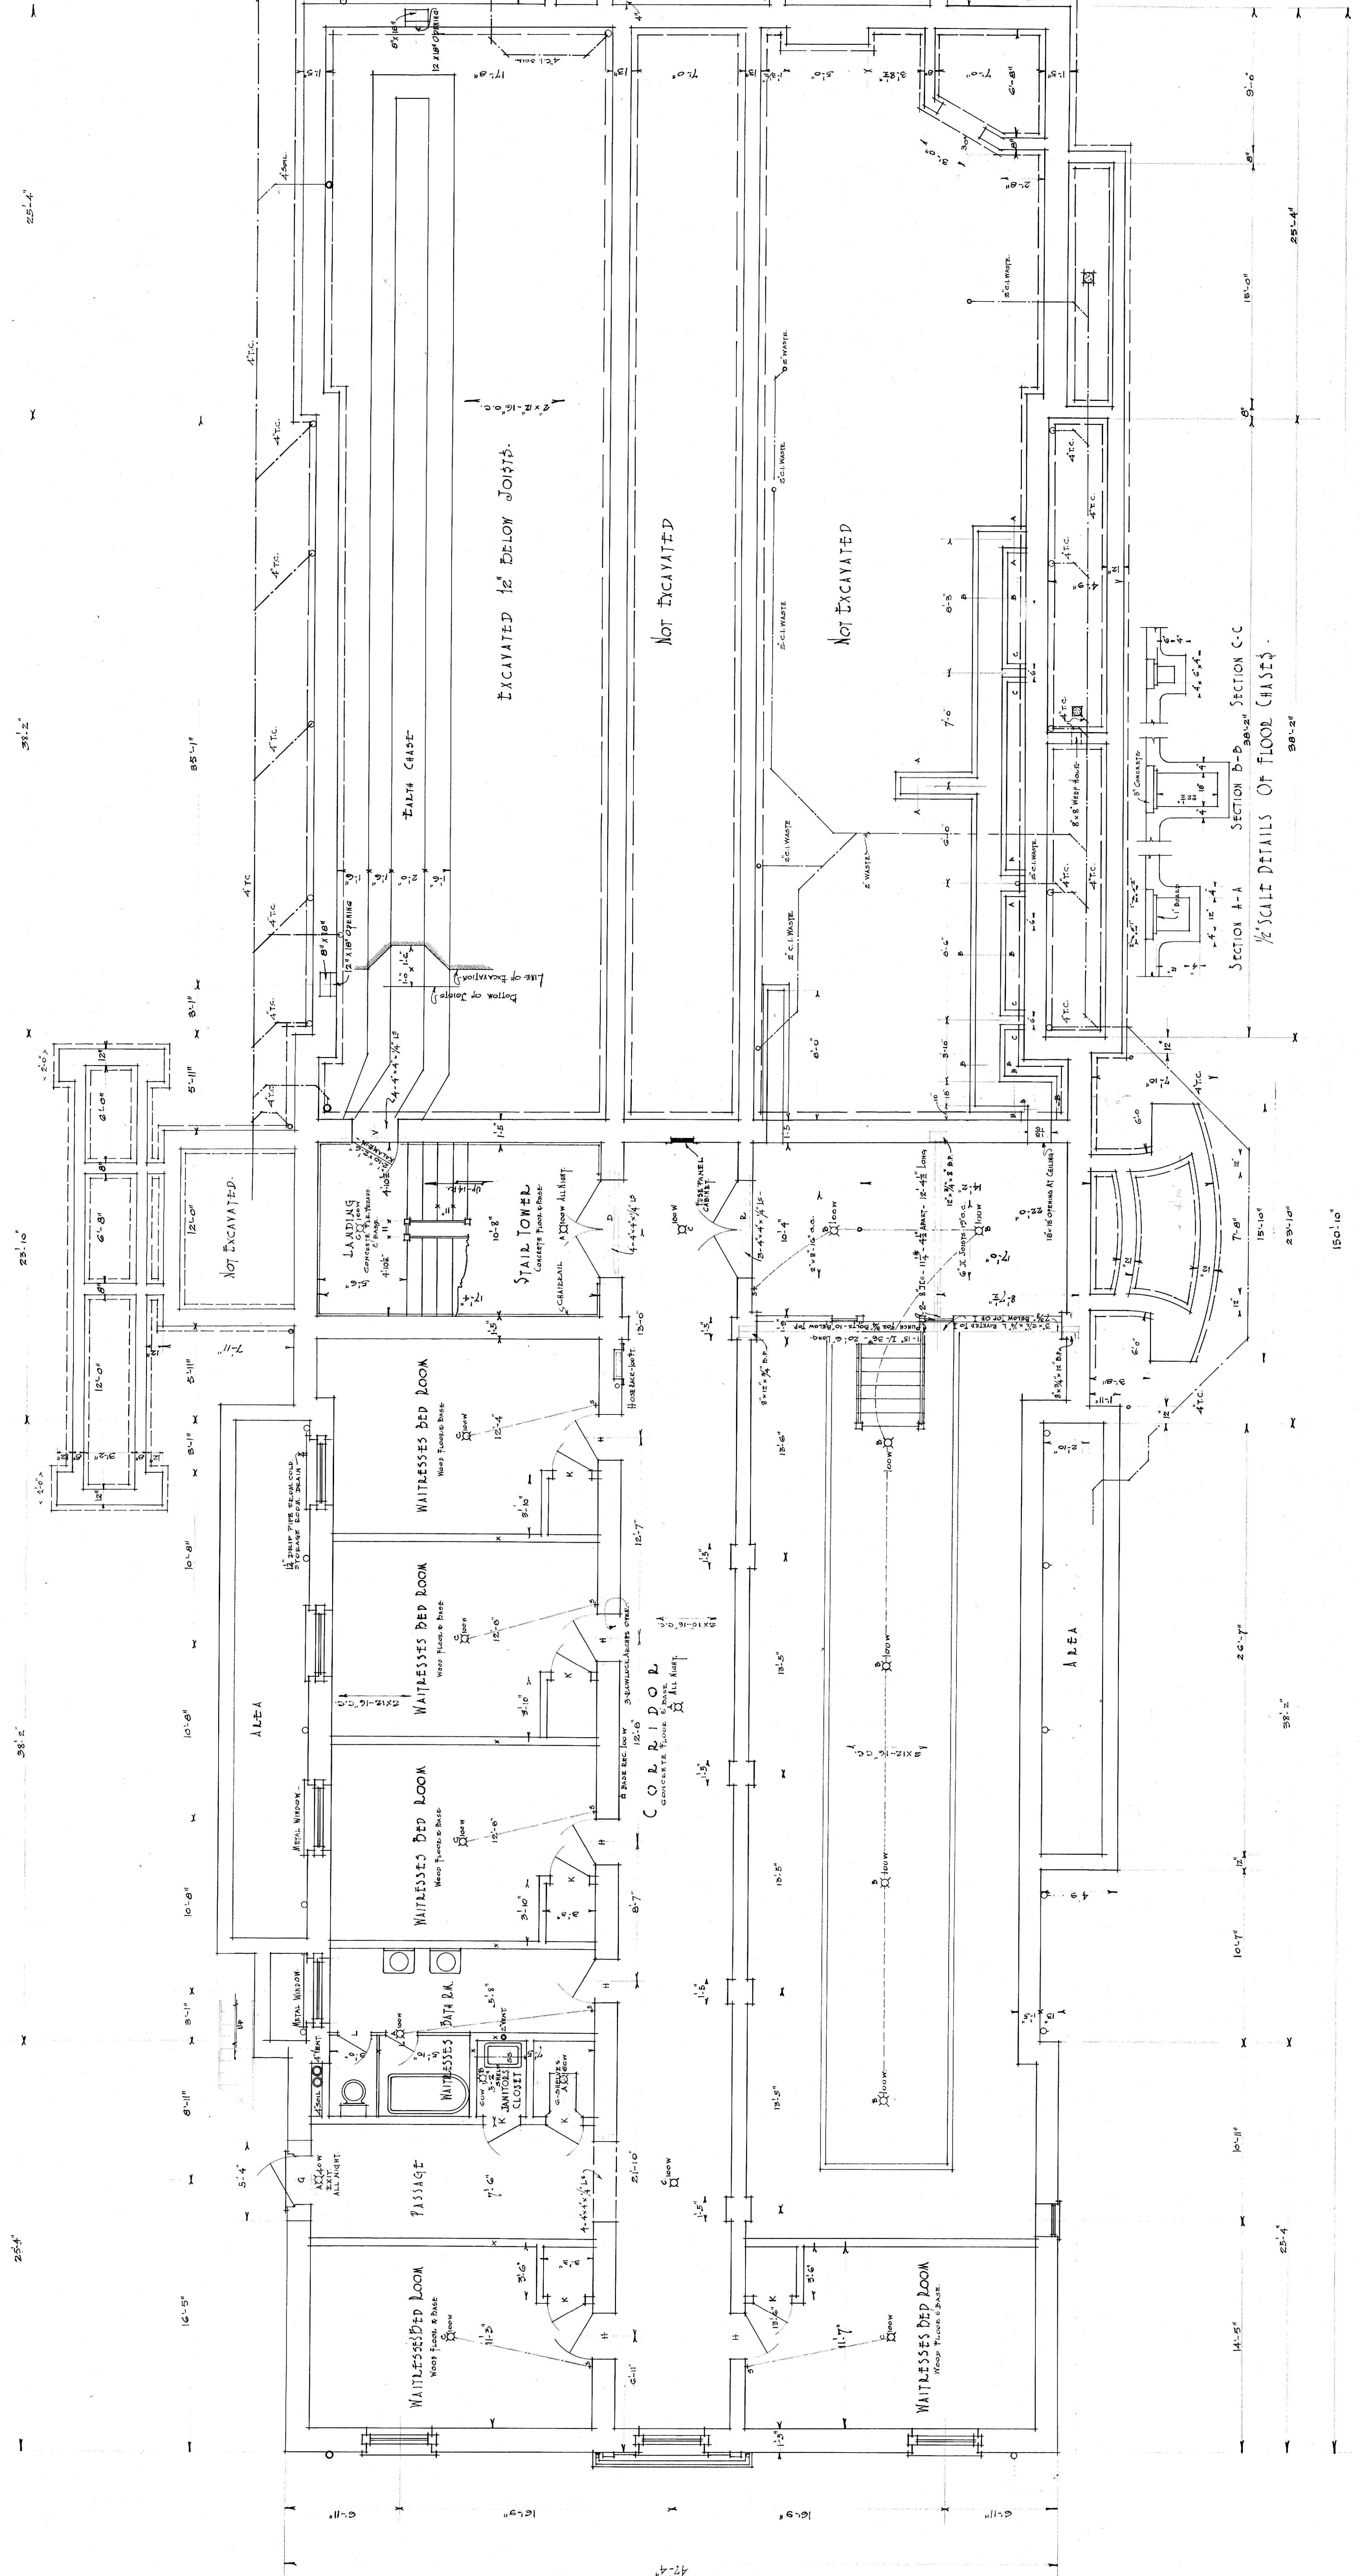


SECTION A-A SECTION B-B SECTION C-C  
 1/8" SCALE DETAILS OF FLOOR CASTS

SUB-BASMENT PLAN






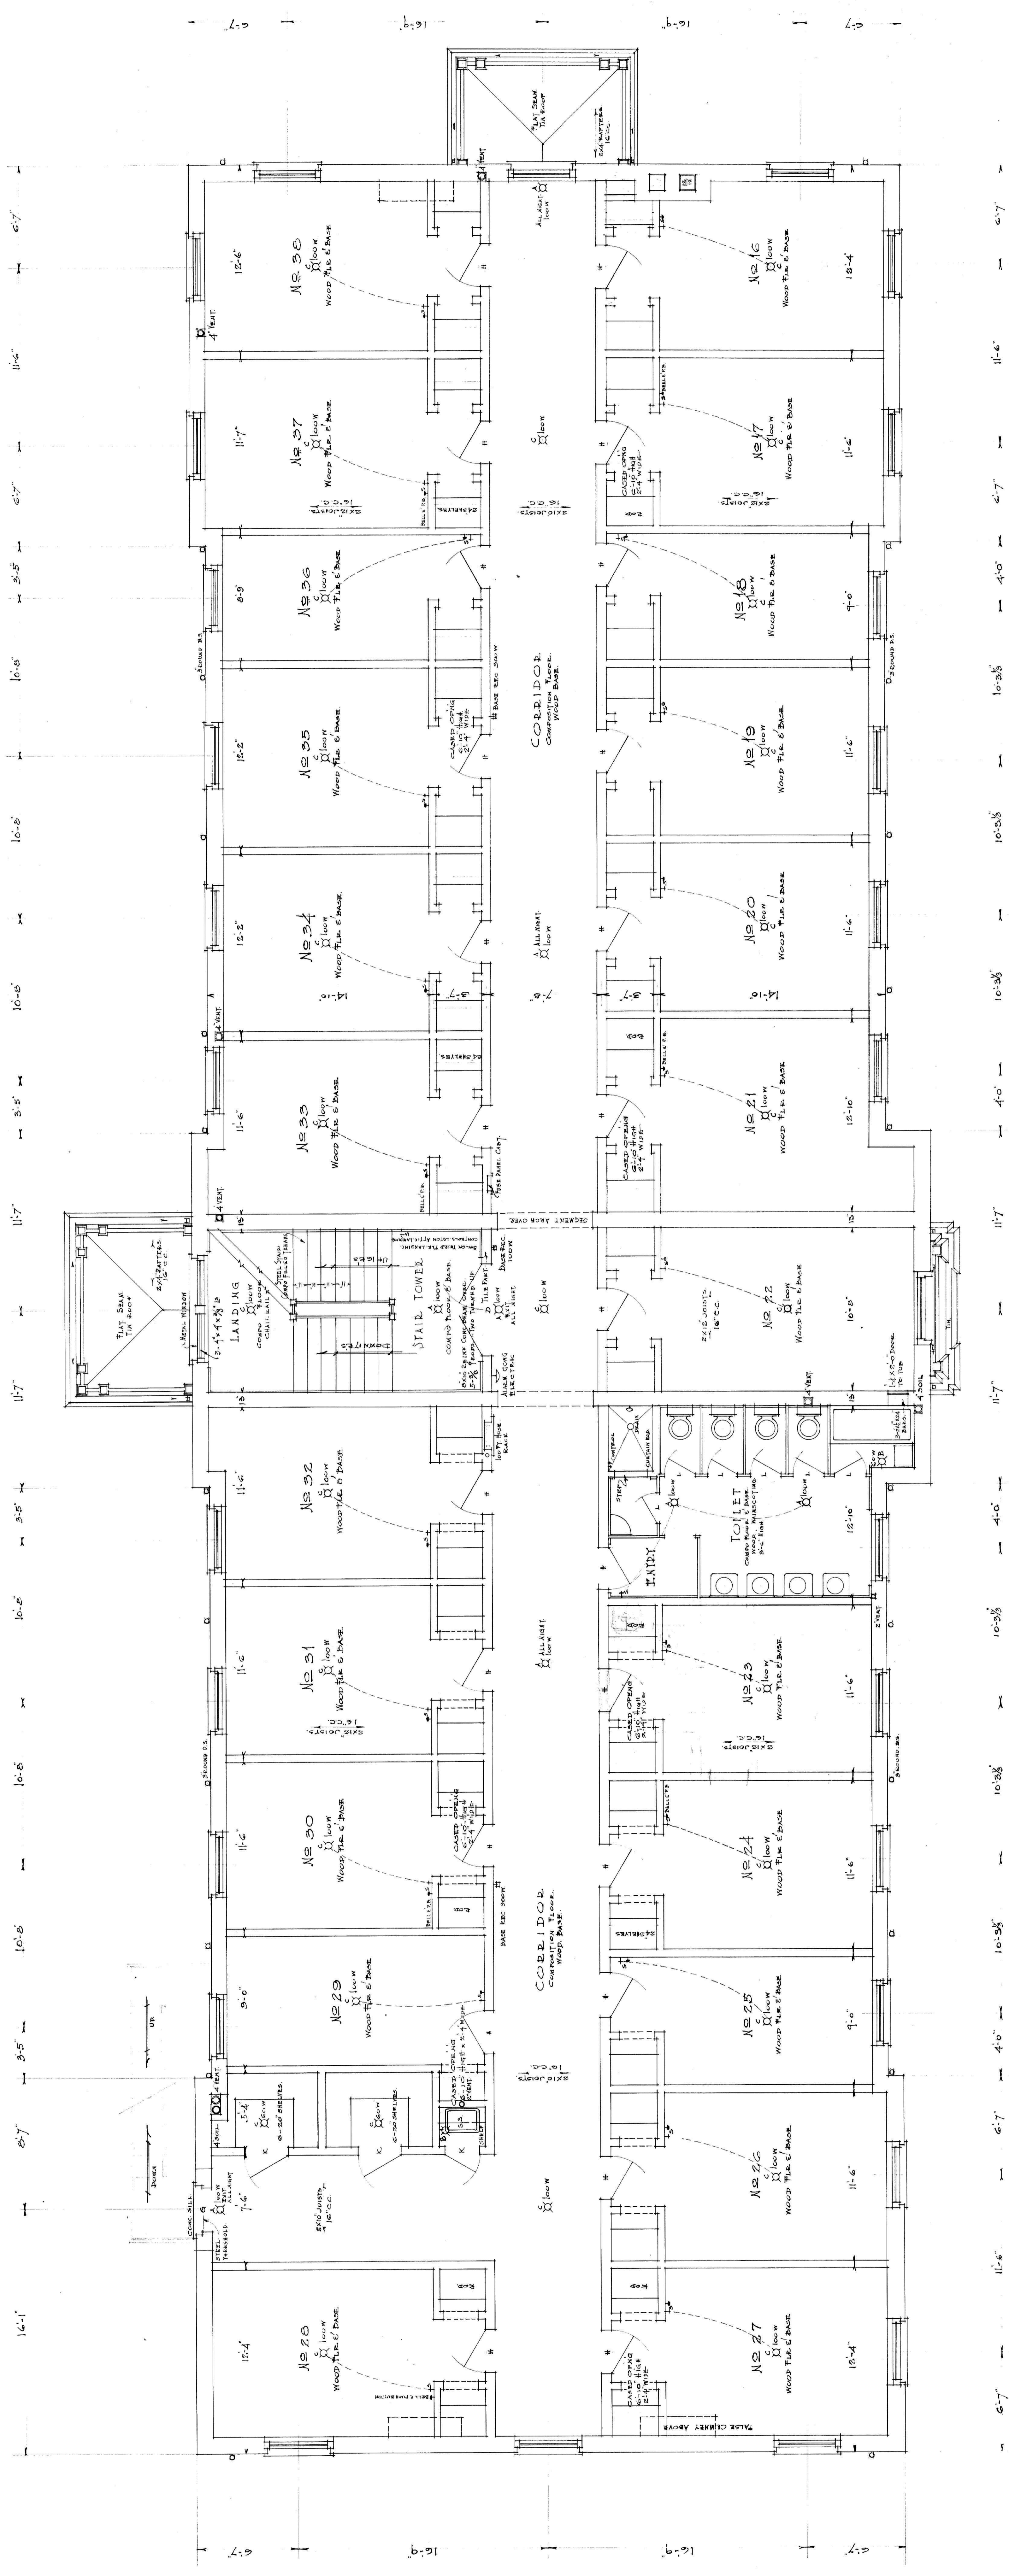


SECOND FLOOR PLAN  
THIRD FLOOR SIMILAR



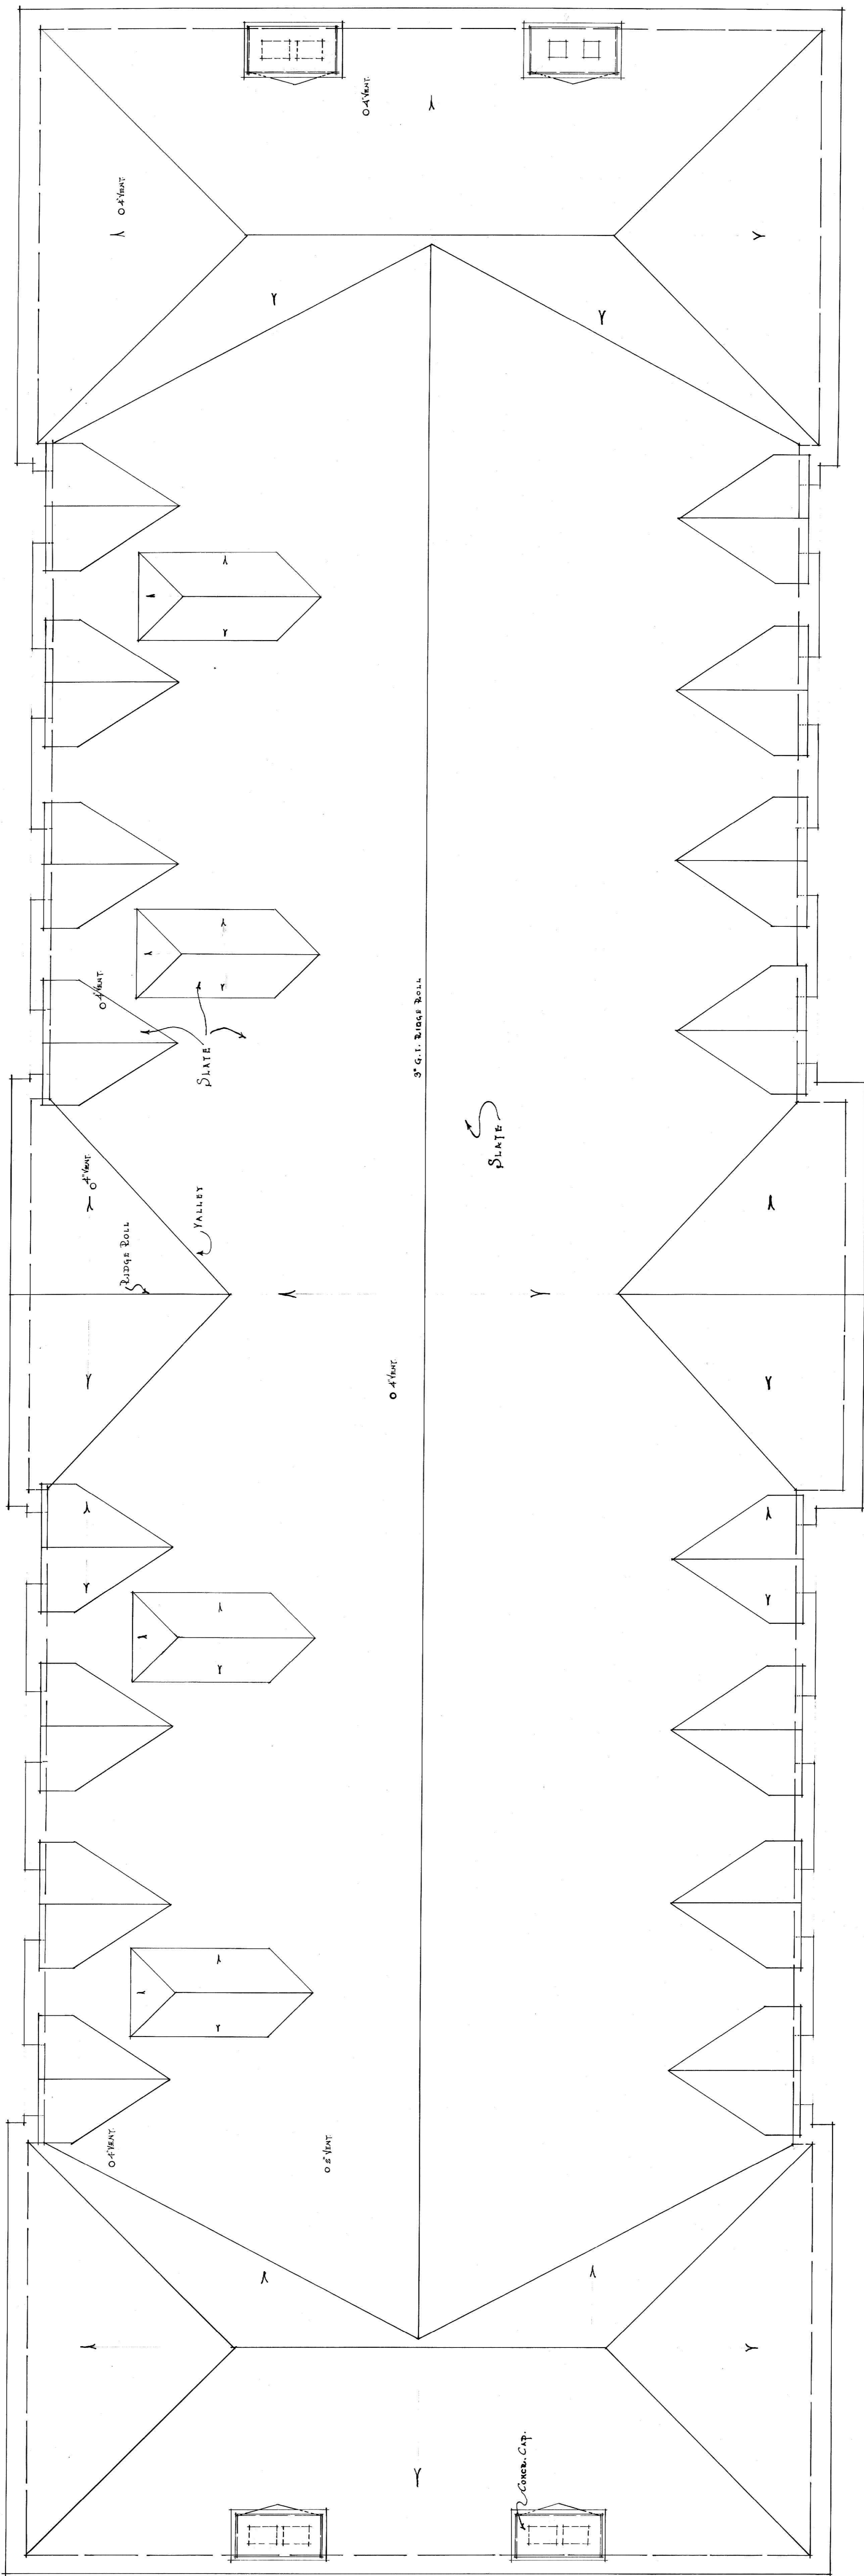


ROOF PLAN


DORMITORY BUILDING  
 FOR  
 RANDOLPH MACON WOMAN'S COLLEGE  
 FREDERICKSBURG  
 STANHOPE S. JOHNSON  
 ARCHITECT - LYNCHBURG, VA.  
 DATE: APRIL 1928 | SCALE: 1/4" = 1'-0" | SHEET NO. 7

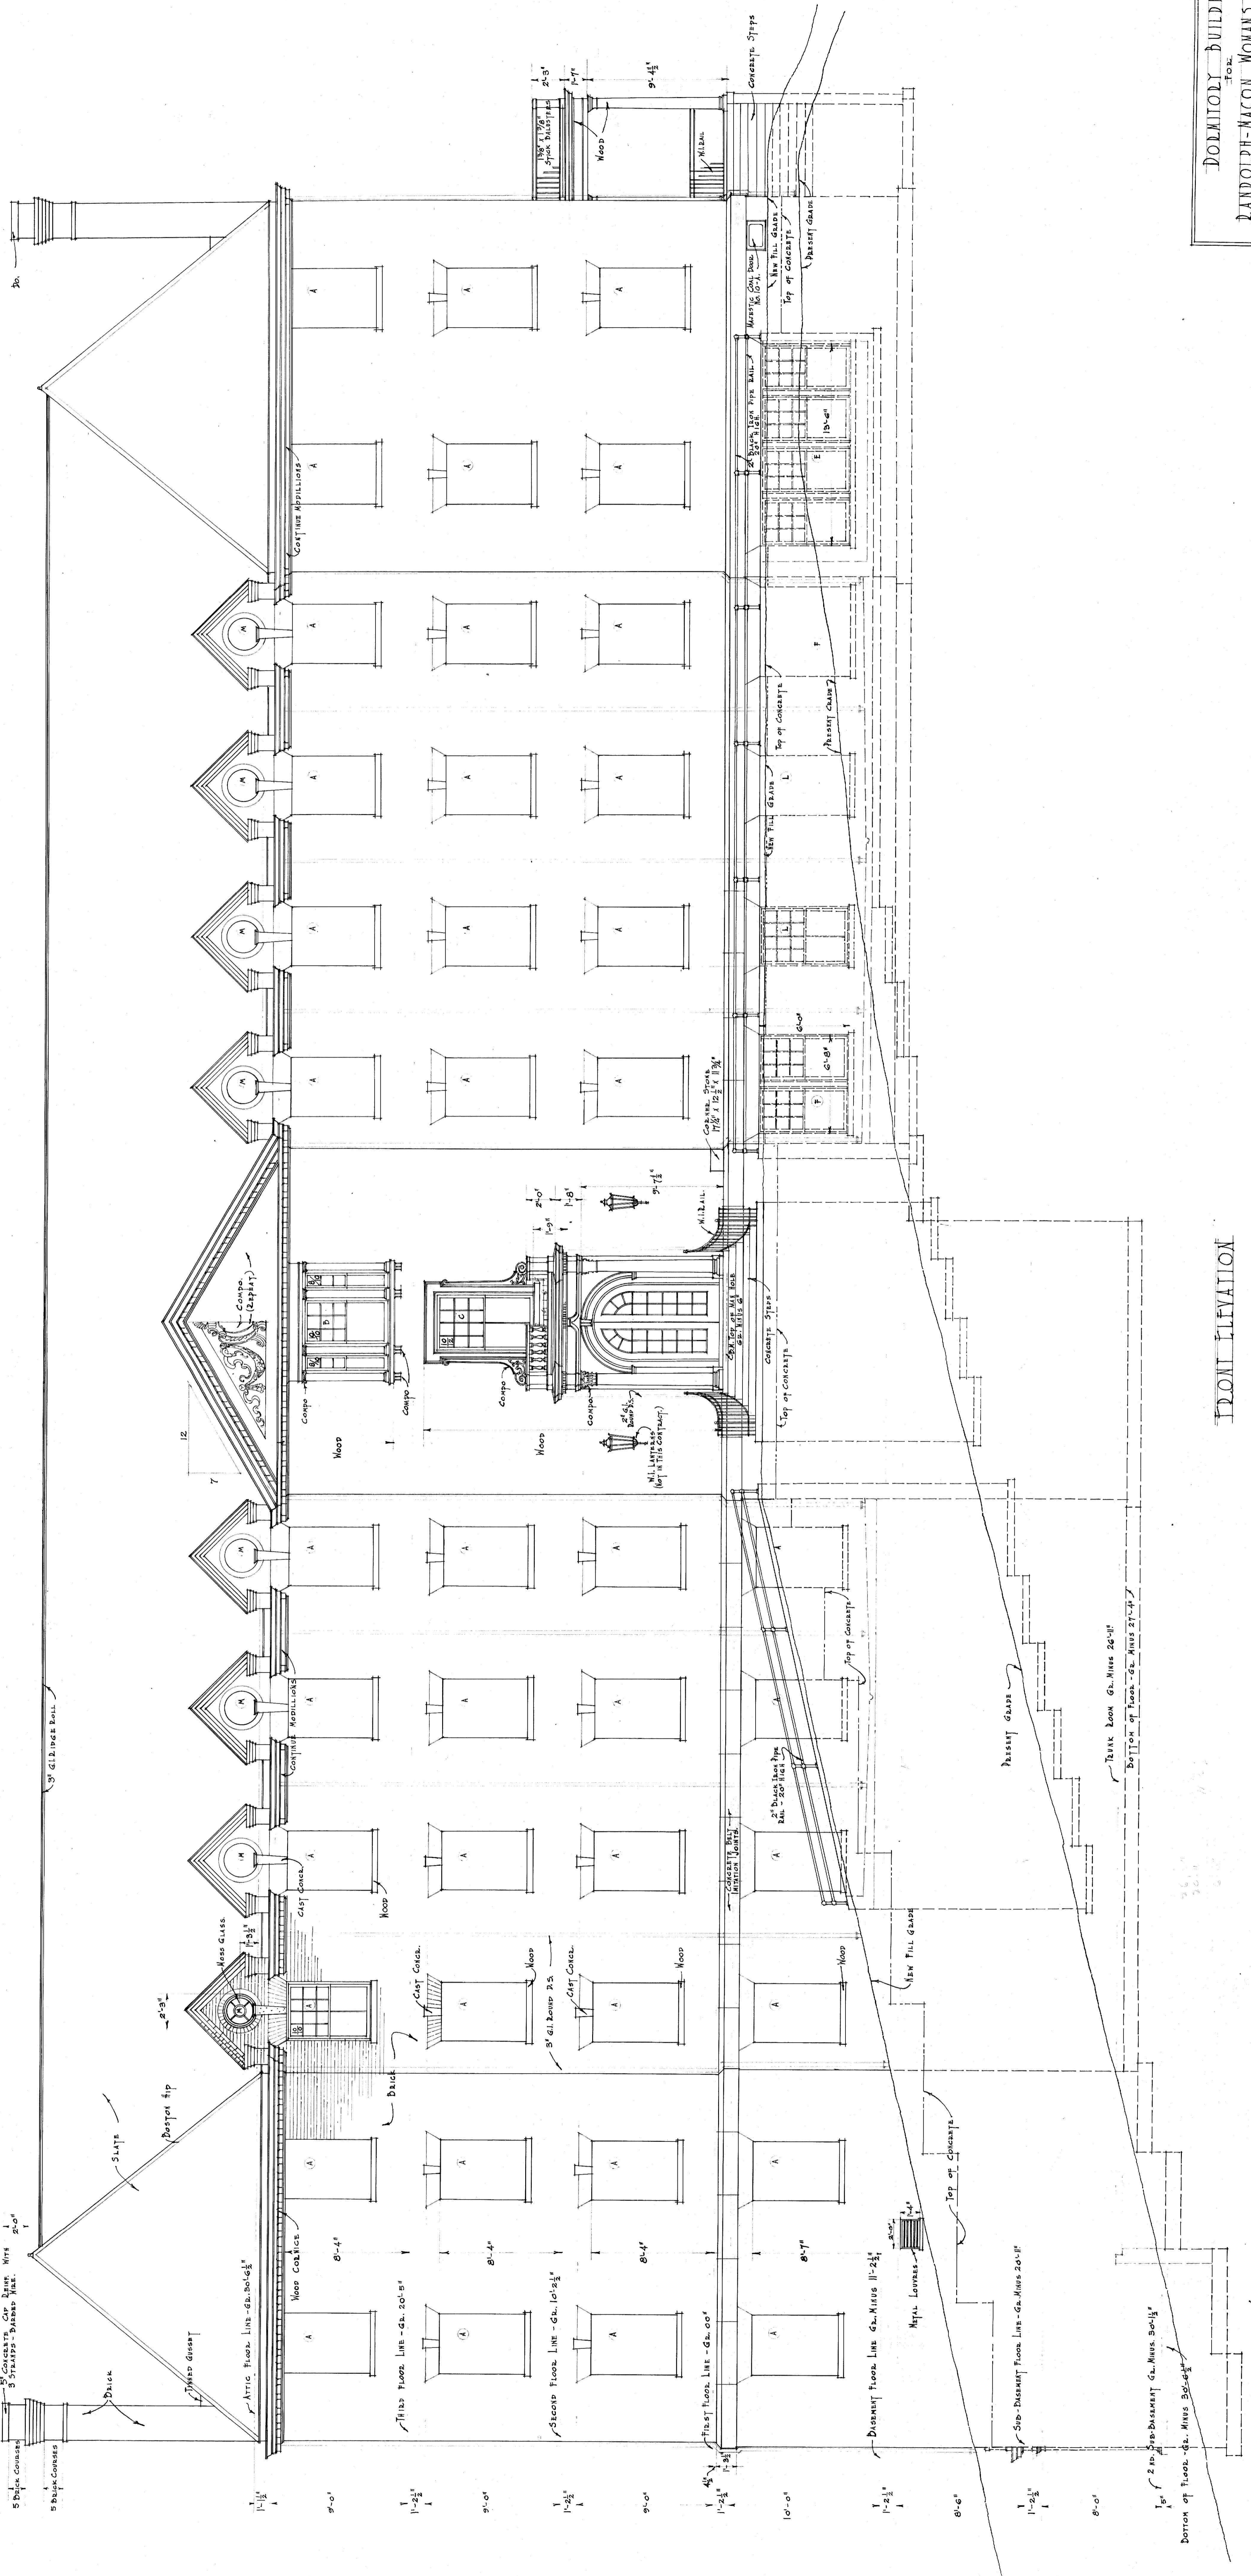


FRONT ELEVATION

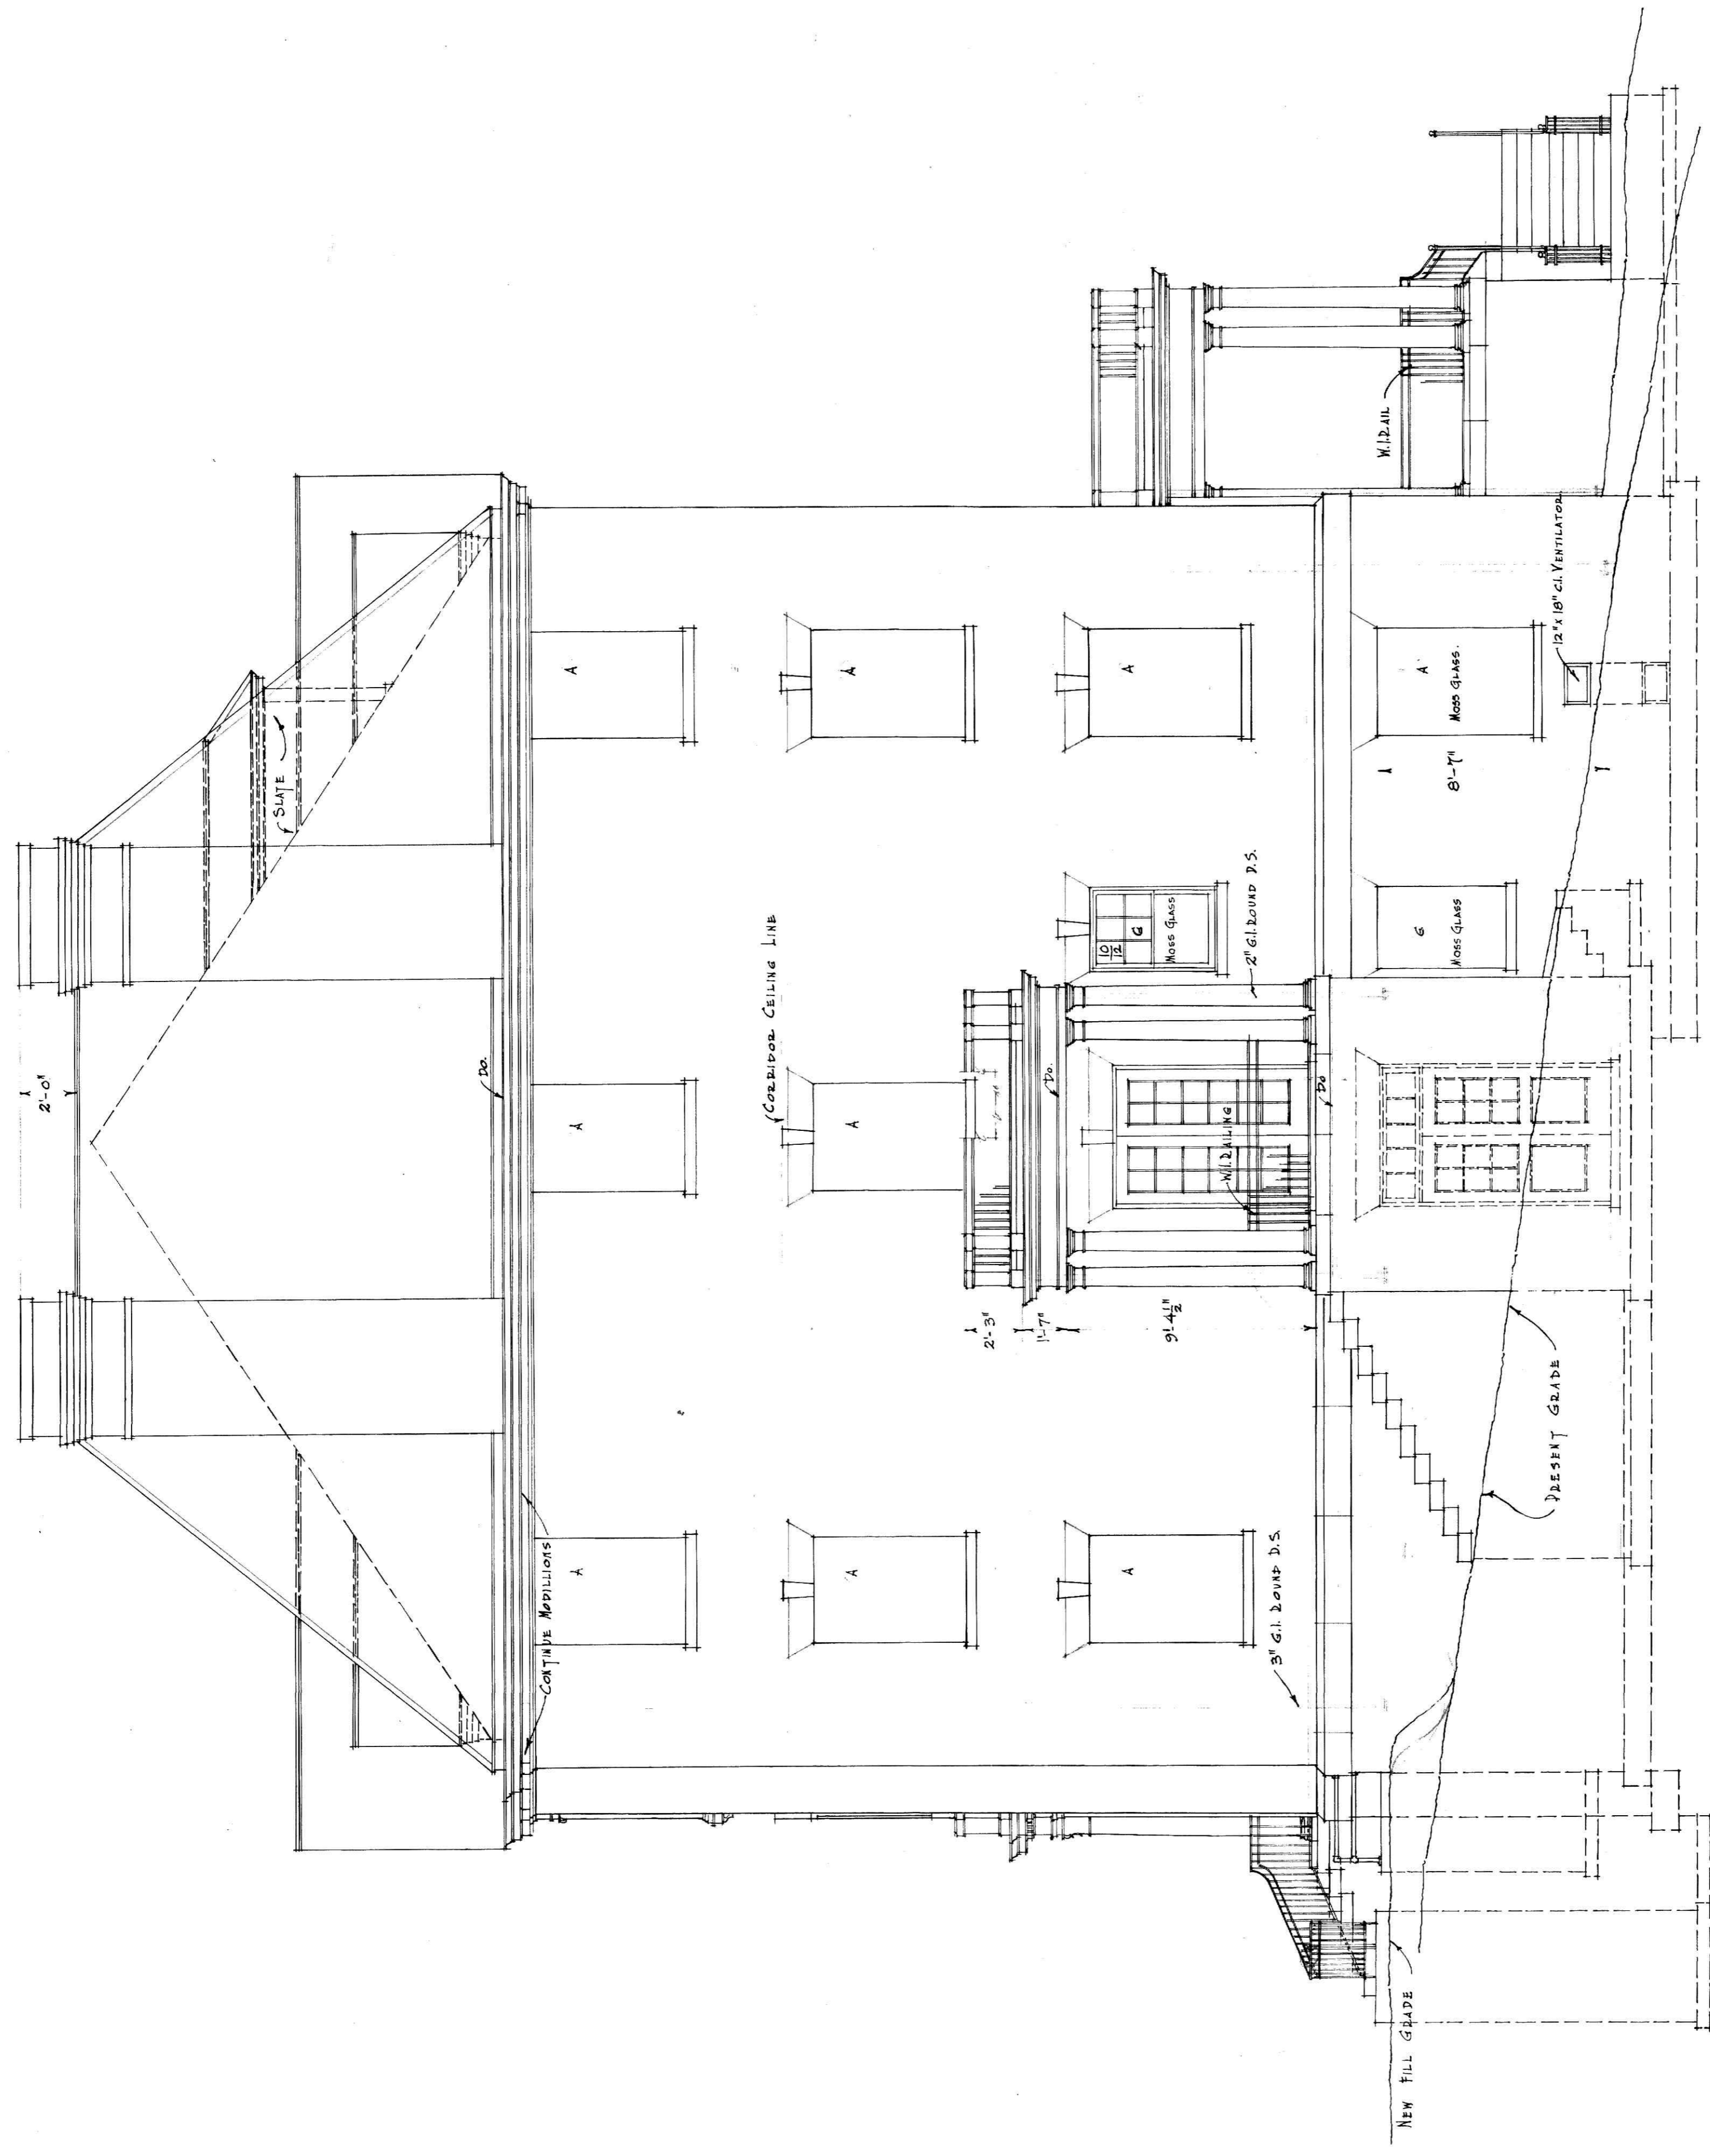

RIGHT SIDE ELEVATION.

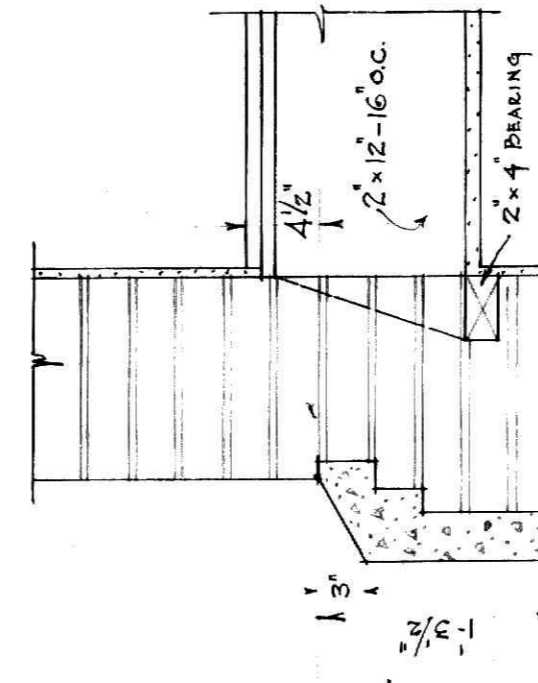

SECTION THRU BELT  
SCALE 1/4" = 1'-0"

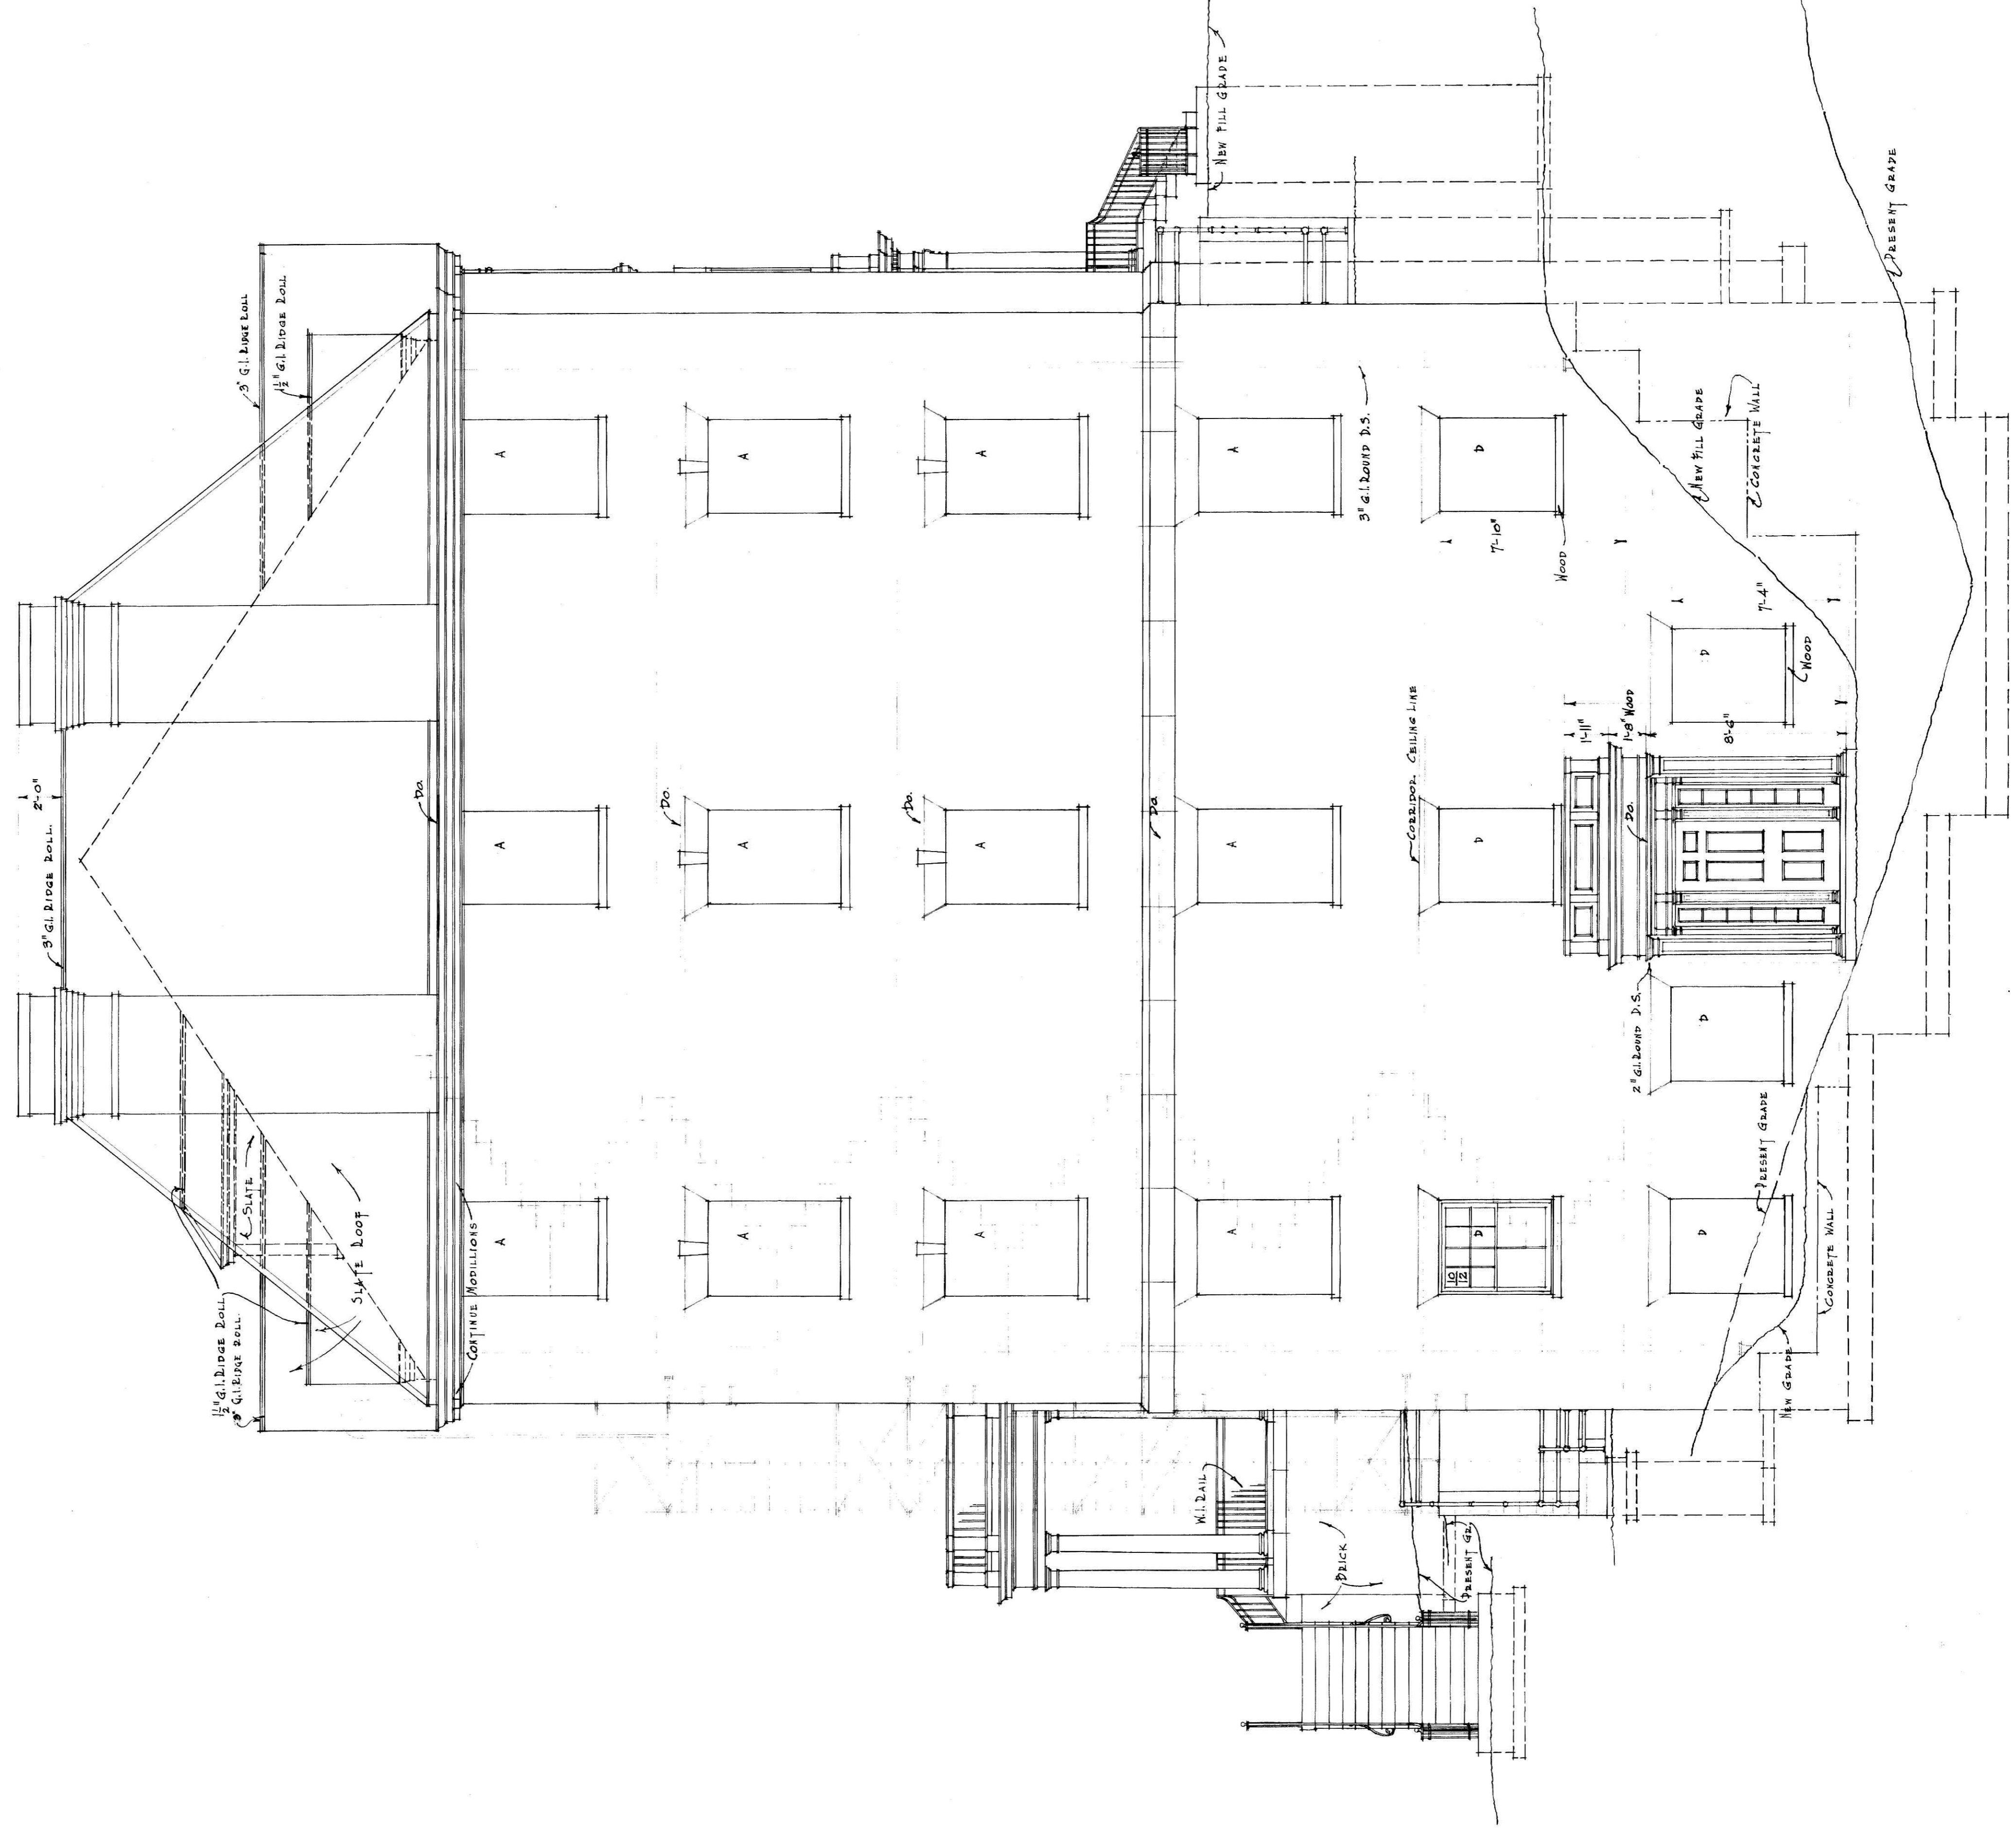

LEFT SIDE ELEVATION

