


NOTE:  
 NO NEW WORK ON THIS FLOOR EXCEPT AS NOTED.  
 ALL NEW WORK TO MATCH OLD.

NOTE:  
 CONTRACTOR TO VERIFY ALL DIMENSIONS.

• FIRST FLOOR PLAN •  
 SCALE: 1/4" = 1'-0"

STANHOPE S. JOHNSON & R.O. BRANNAN  
 ARCHITECTS • LYNCHBURG • VIRGINIA

MAY-1928  
 SHEET NO. G-2

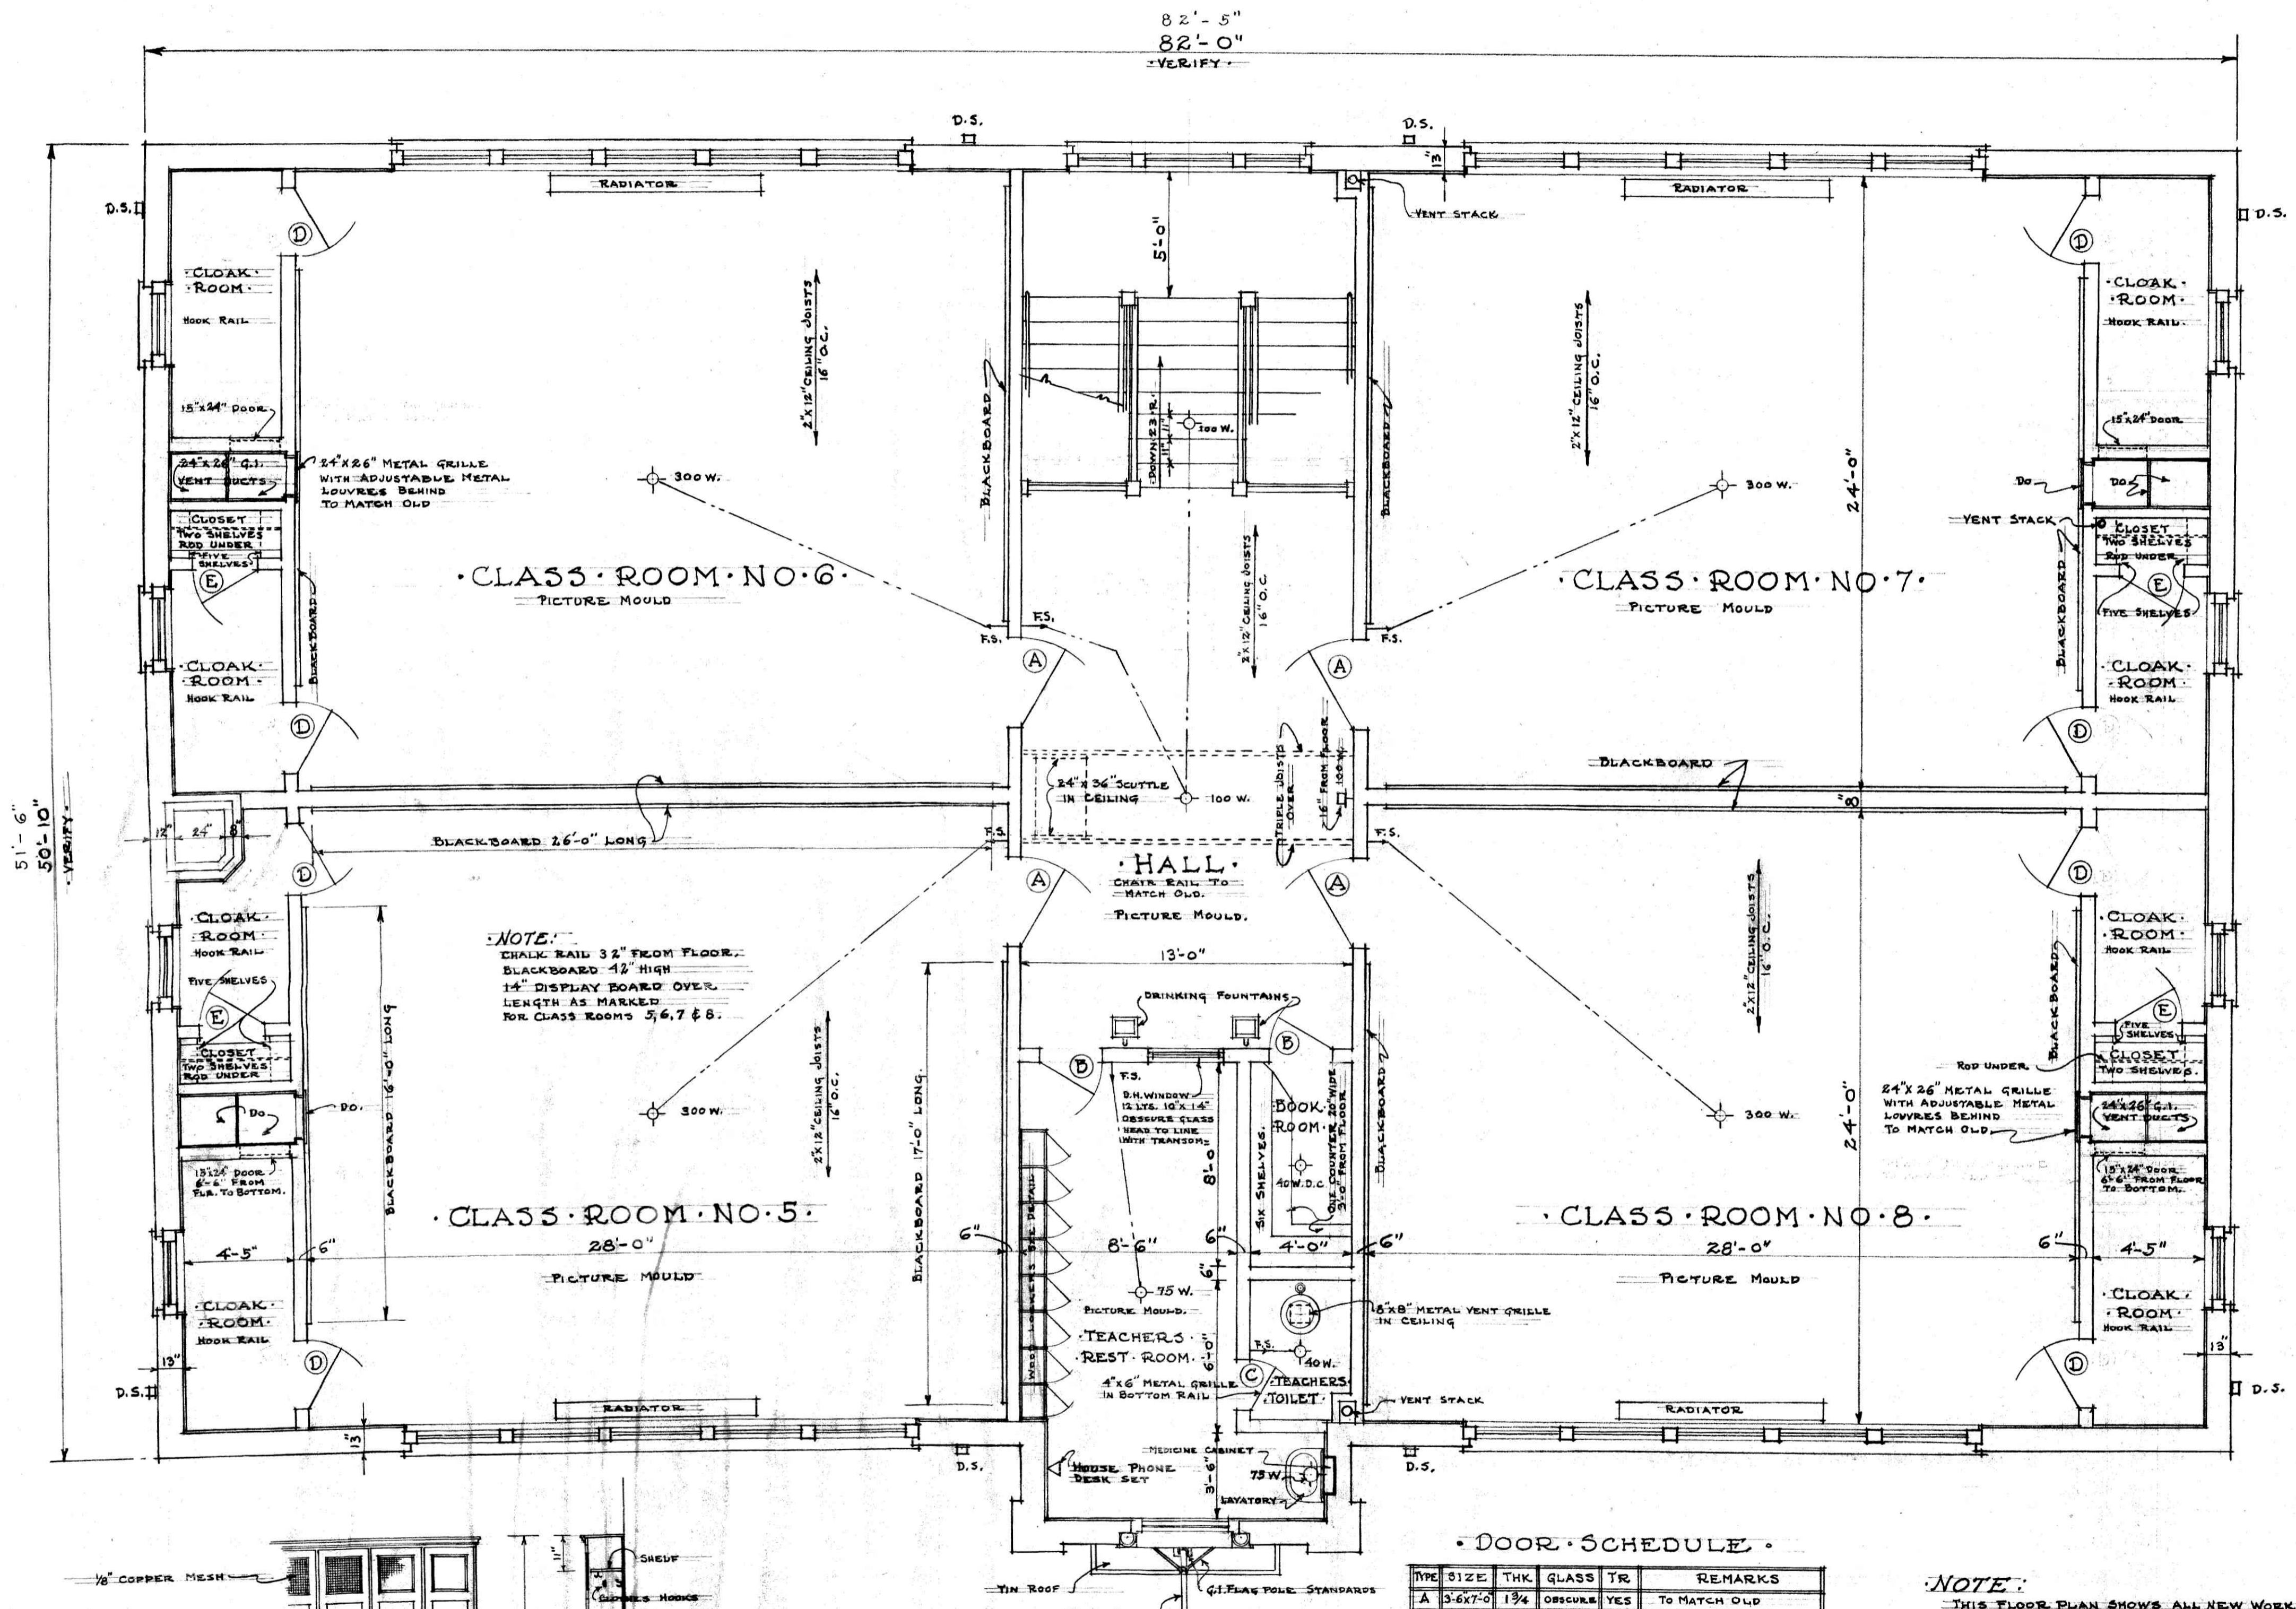


**DOOR SCHEDULE**

TYPE	SIZE	THK	GLASS	TR	REMARKS
A	3-6x7-0	1 3/4	OBSCURE	YES	TO MATCH OLD
B	2-6x7-0	"	"	"	SIMILAR TO OLD DOORS
C	2-6x7-0	"	"	NO	" " " "
D	2-6x7-0	"	"	YES	TO MATCH OLD
E	2-6x7-0	"	NO	"	SIMILAR TO OLD DOORS
F	2-6x7-0	"	"	"	" " " "

**NOTE:**  
 THIS FLOOR PLAN SHOWS ALL NEW WORK.  
 ALL NEW WORK TO MATCH OLD.  
 WOOD FLOOR AND BASE IN ALL APARTMENTS.


**NOTE:**  
 CONTRACTOR TO VERIFY ALL DIMENSIONS.

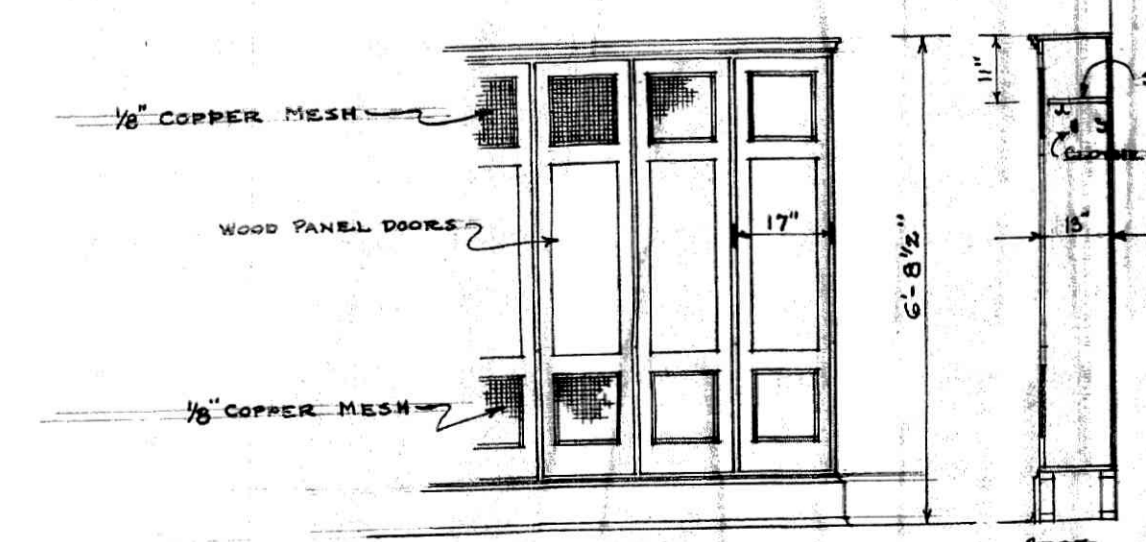

**SECOND FLOOR PLAN**  
 SCALE: 1/4" = 1'-0"

STANHOPE S. JOHNSON & R.O. BRANNAN  
 ARCHITECTS • LYNCHBURG • VIRGINIA




MAY-1928  
 SHEET NO. G-3

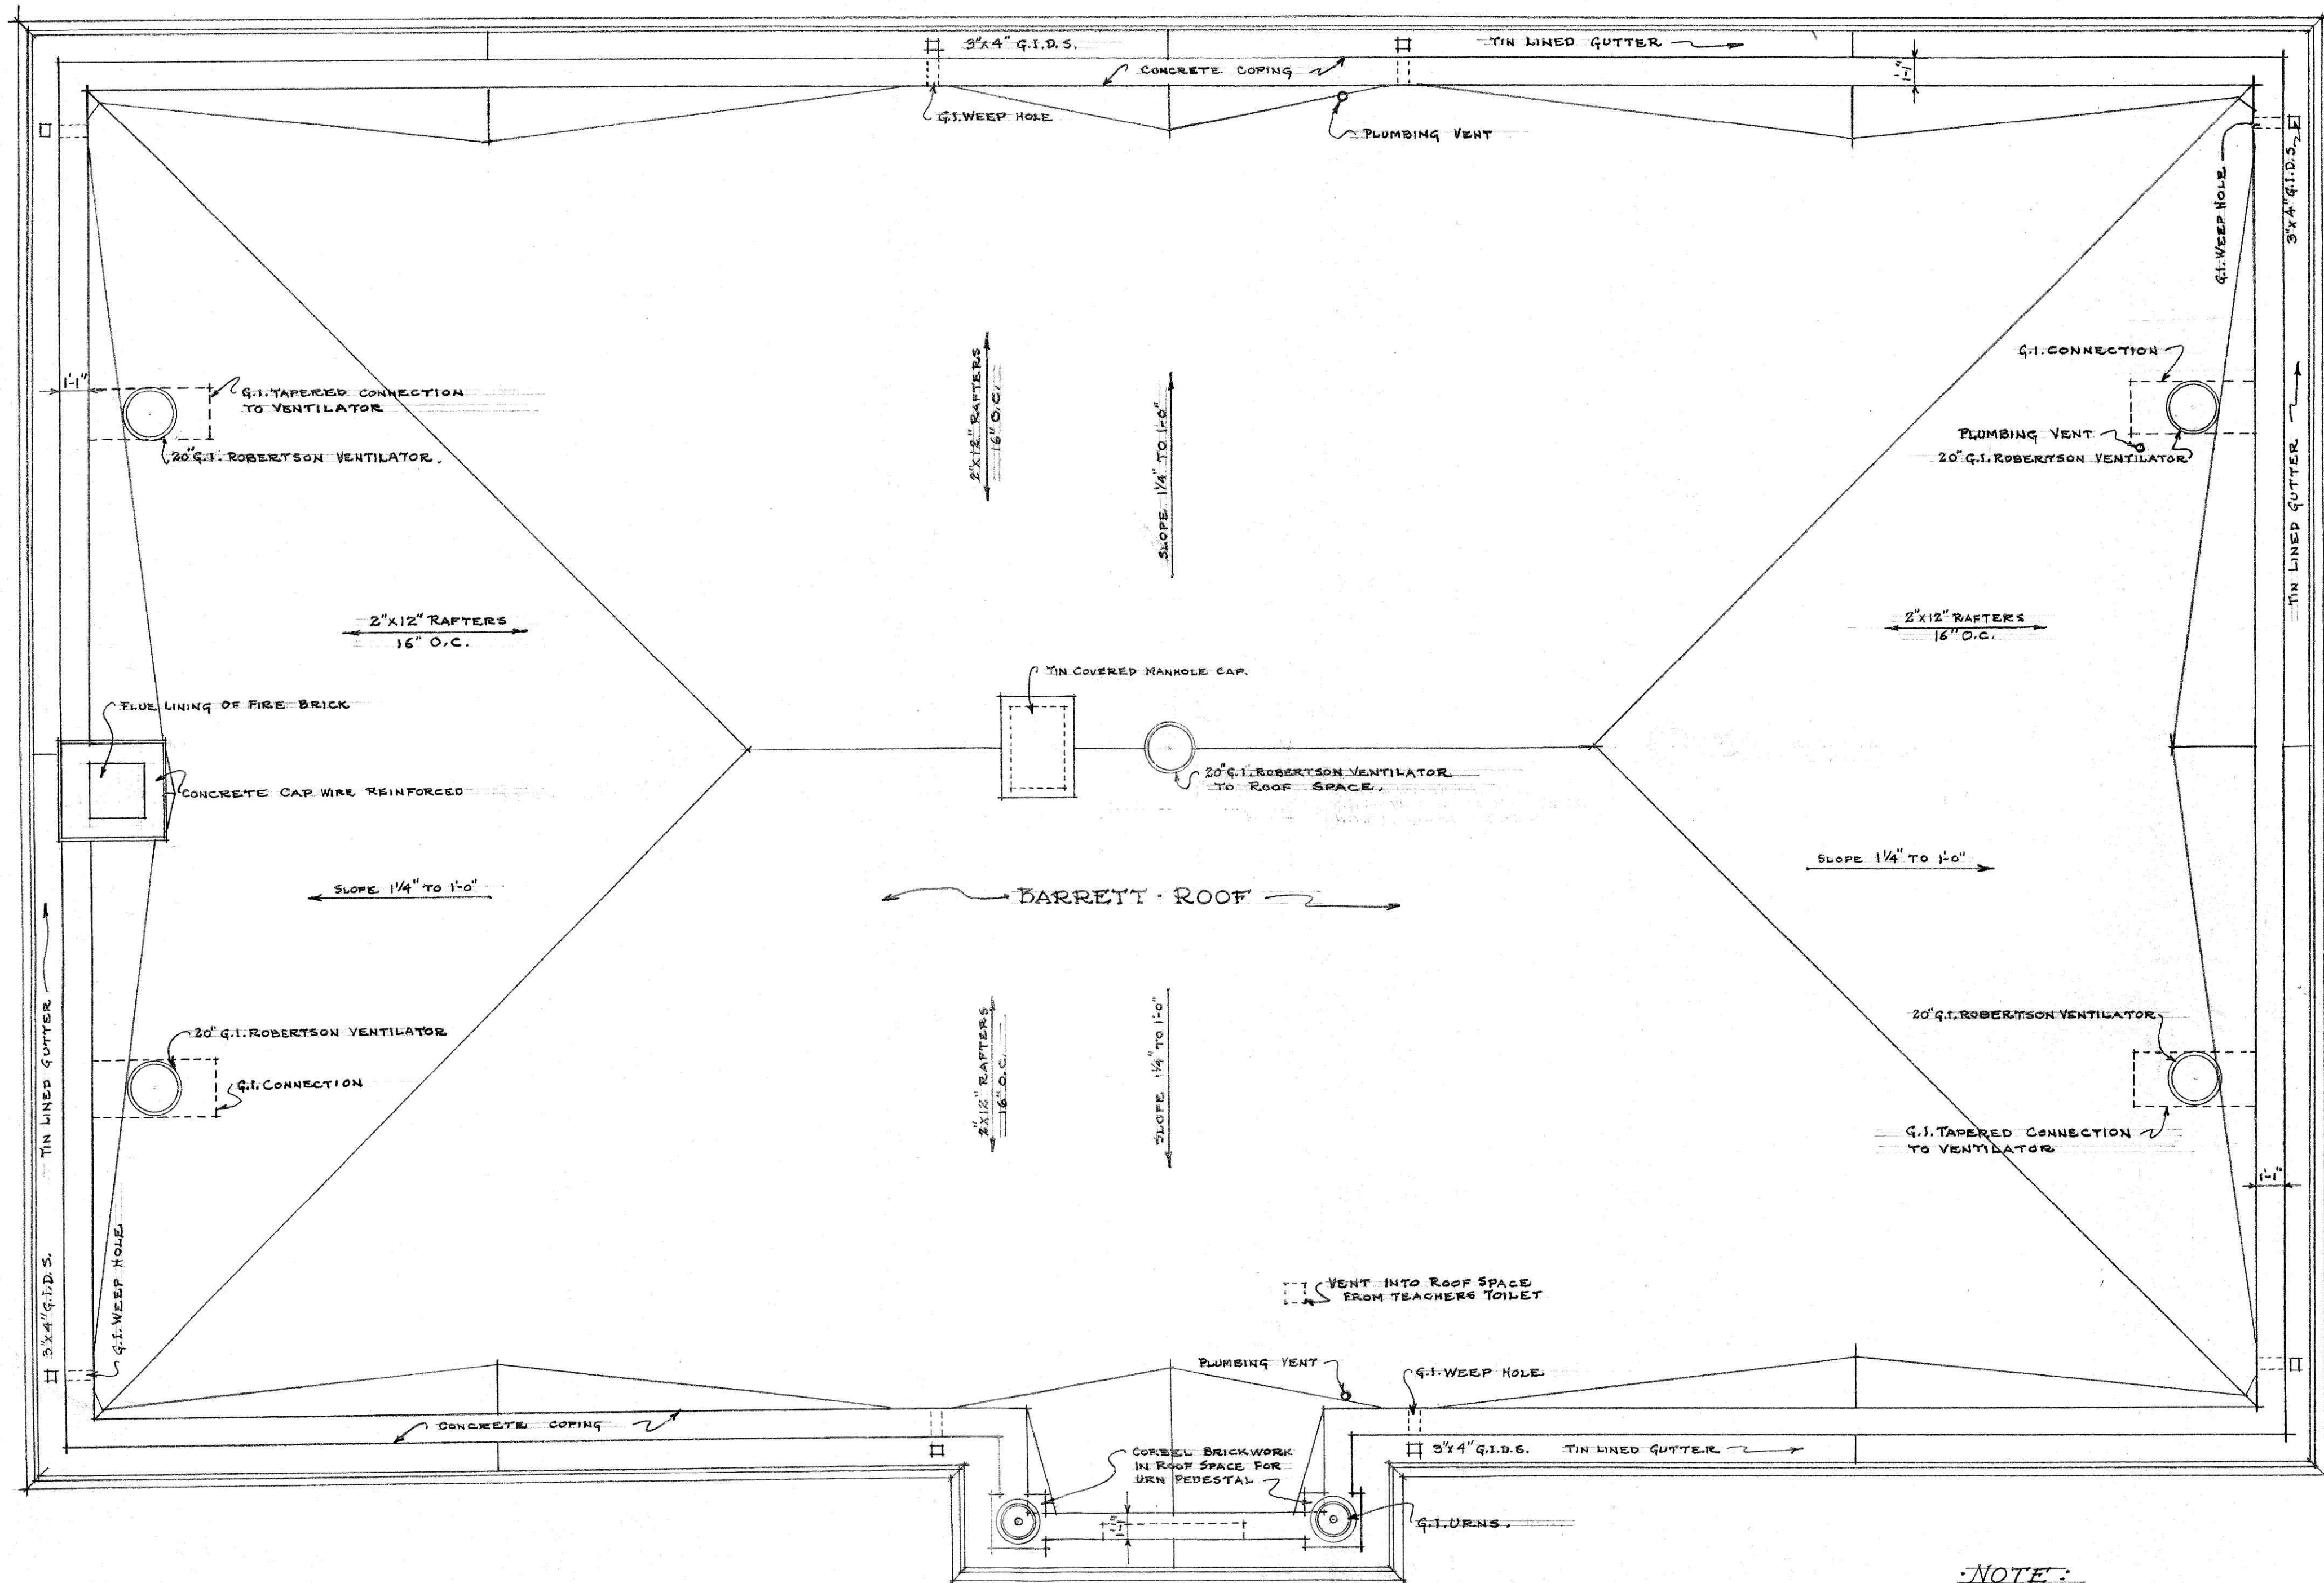


*NOTE:*  
THIS PLAN SHOWS ALL NEW WORK.

**ROOF PLAN**  
SCALE: 1/4" = 1'-0"

STANHOPE S. JOHNSON & R.O. BRANNAN ARCHITECTS · LYNCHBURG · VIRGINIA	MAY-1928 SHEET NO. <b>G-4</b> D.W.S.
---	---

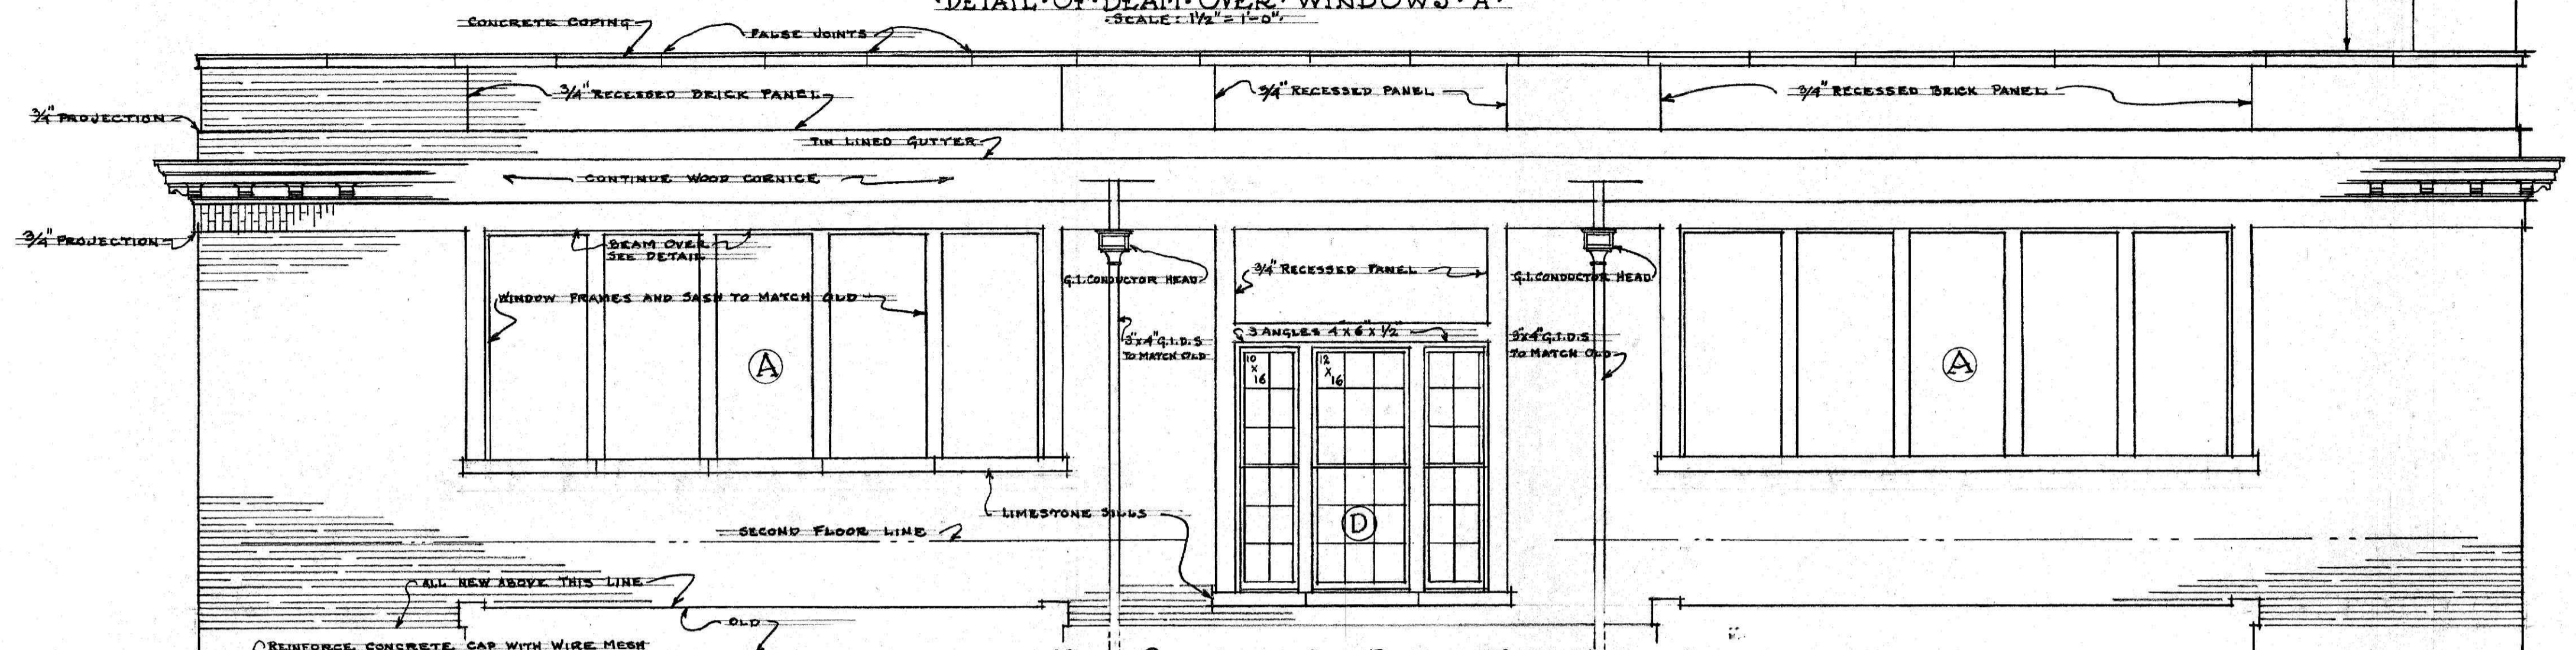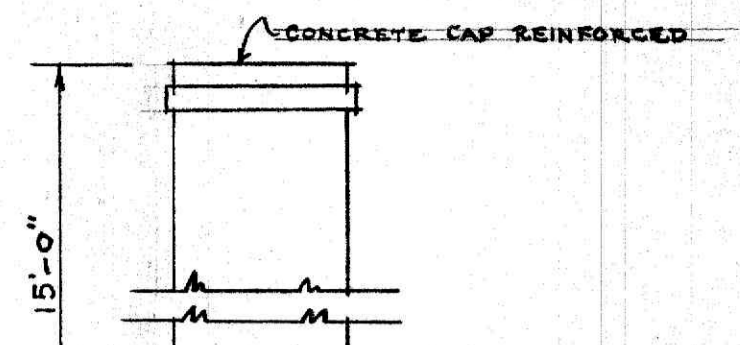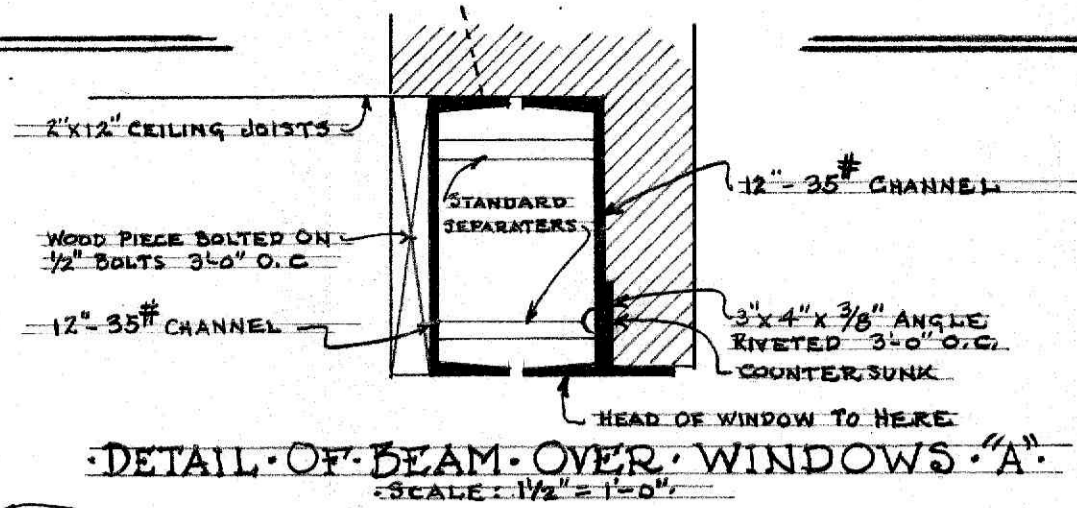

NEW PORTION ON REAR ELEVATION  
SCALE: 1/4" = 1'-0"

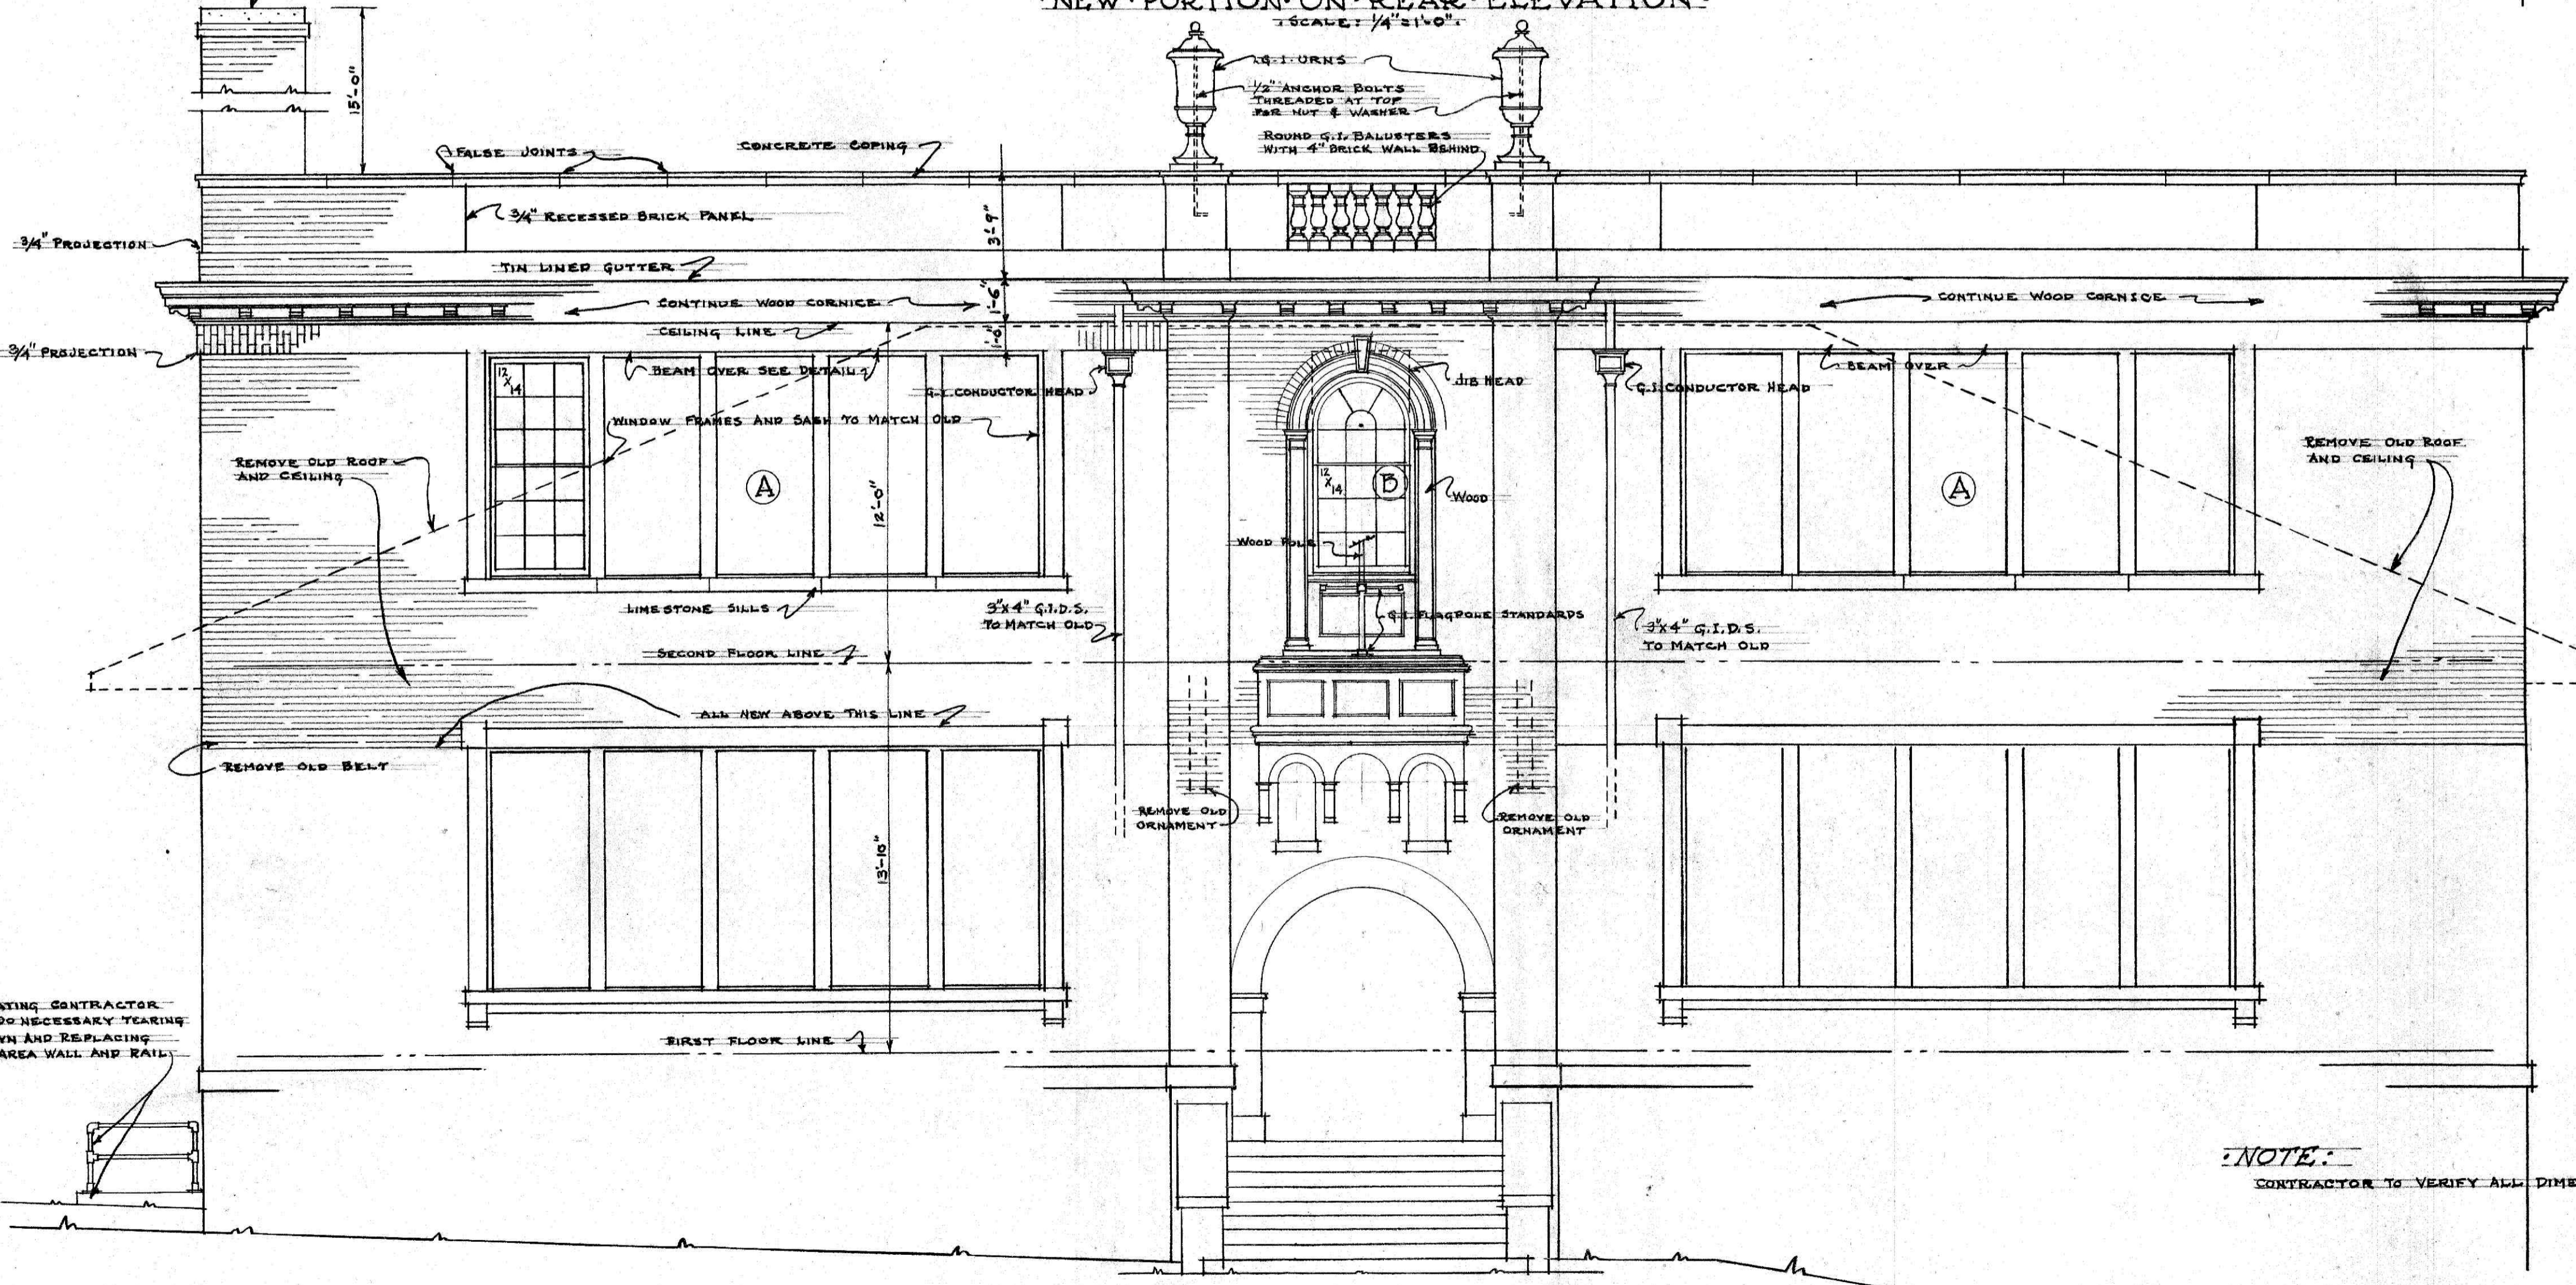


FRONT ELEVATION  
SCALE: 1/4" = 1'-0"

HEATING CONTRACTOR TO DO NECESSARY TEARING DOWN AND REPLACING OF AREA WALL AND RAIL



NOTE: CONTRACTOR TO VERIFY ALL DIMENSIONS.

STANHOPE S. JOHNSON & R. O. BRANNAN  
ARCHITECTS - LYNCHBURG - VIRGINIA


MAY 1925  
SHEET NO. G-5

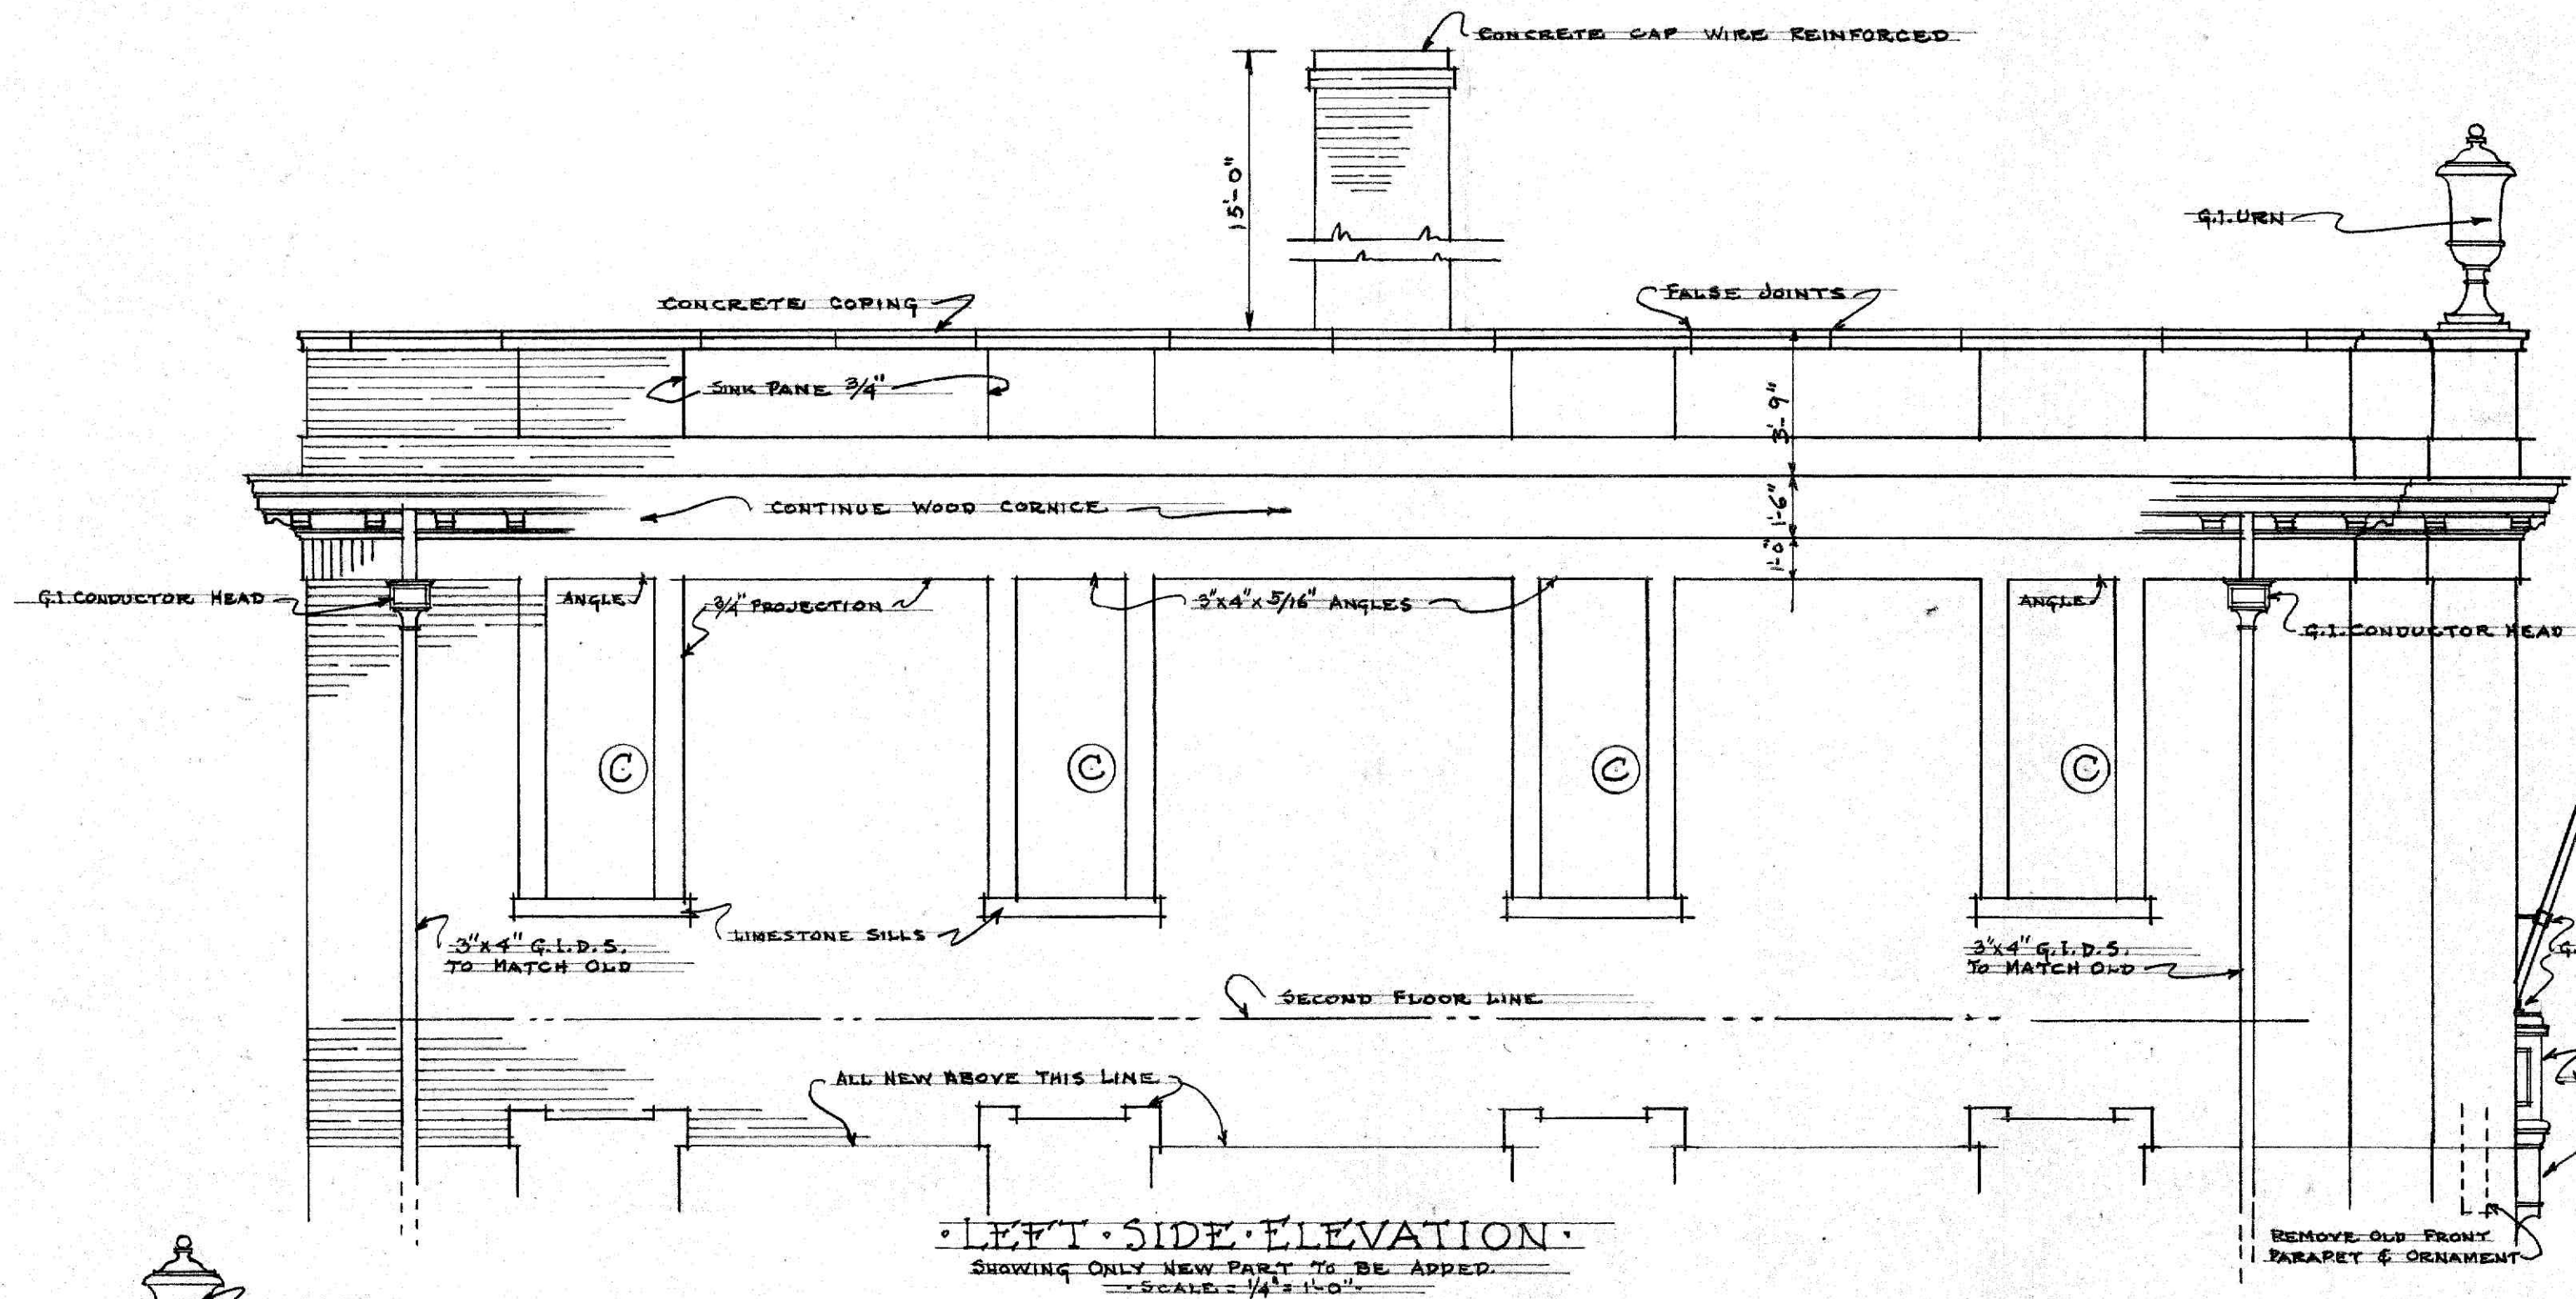

LEFT SIDE ELEVATION  
SHOWING ONLY NEW PART TO BE ADDED  
SCALE: 1/4" = 1'-0"

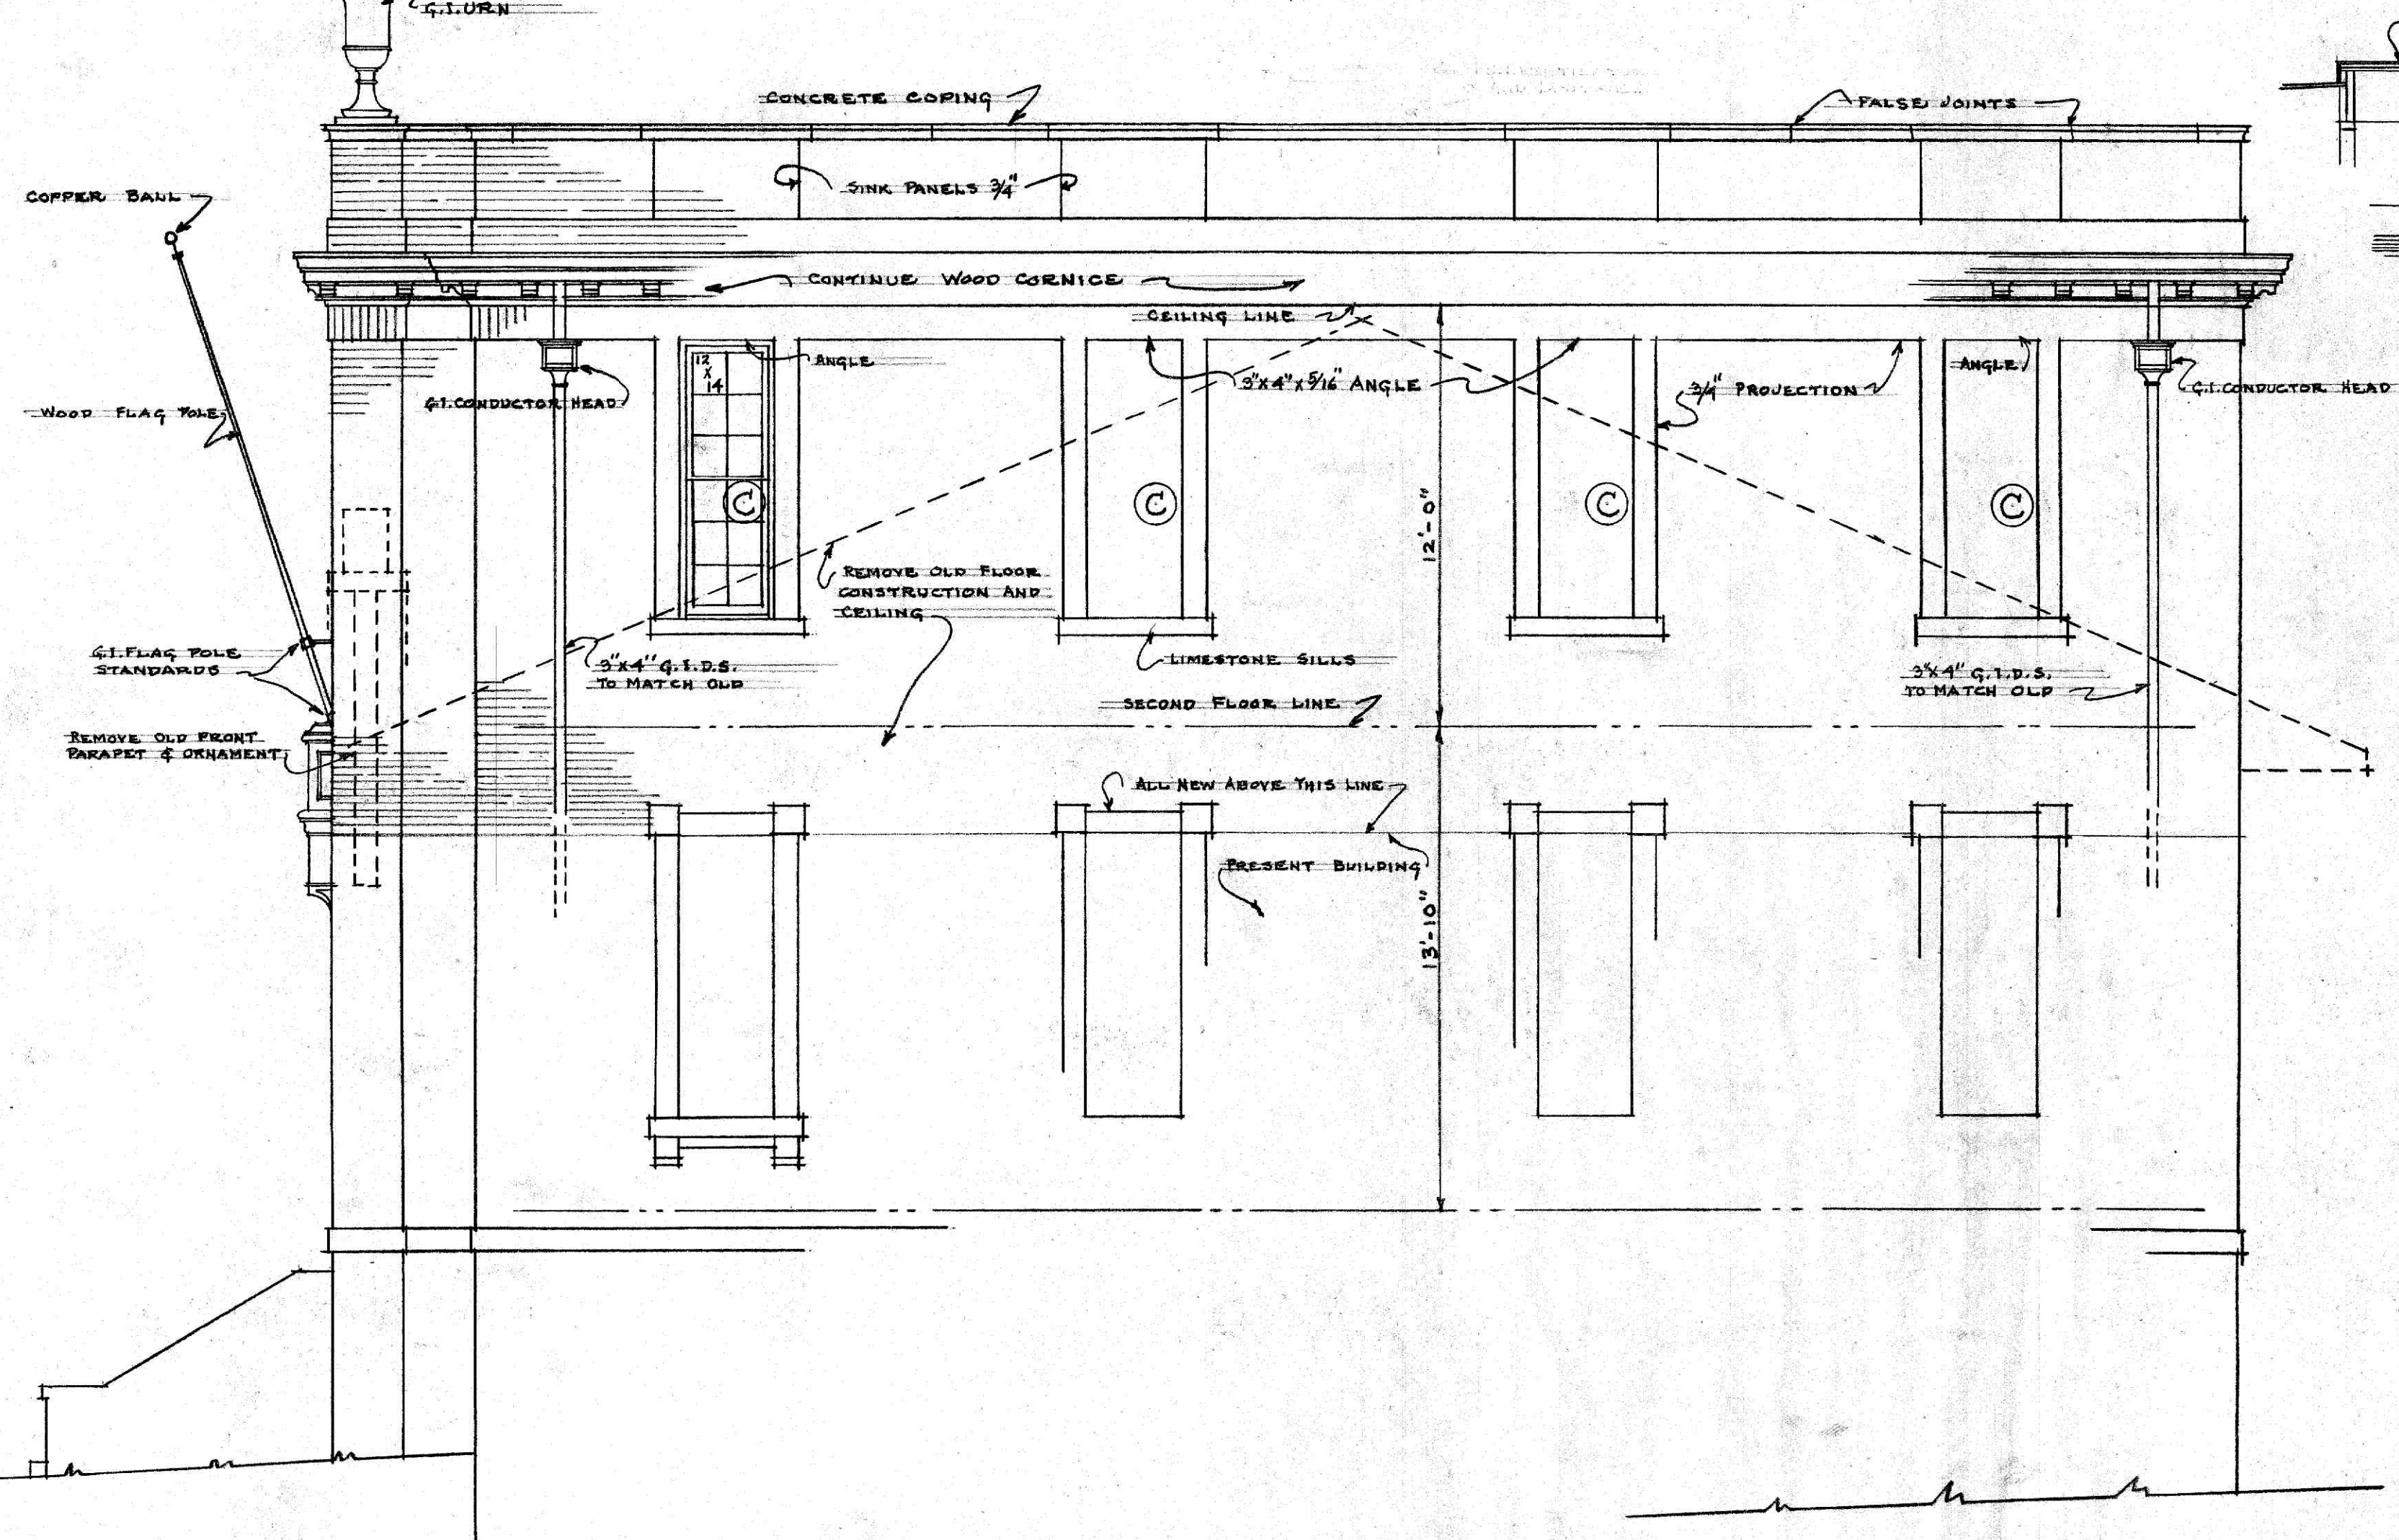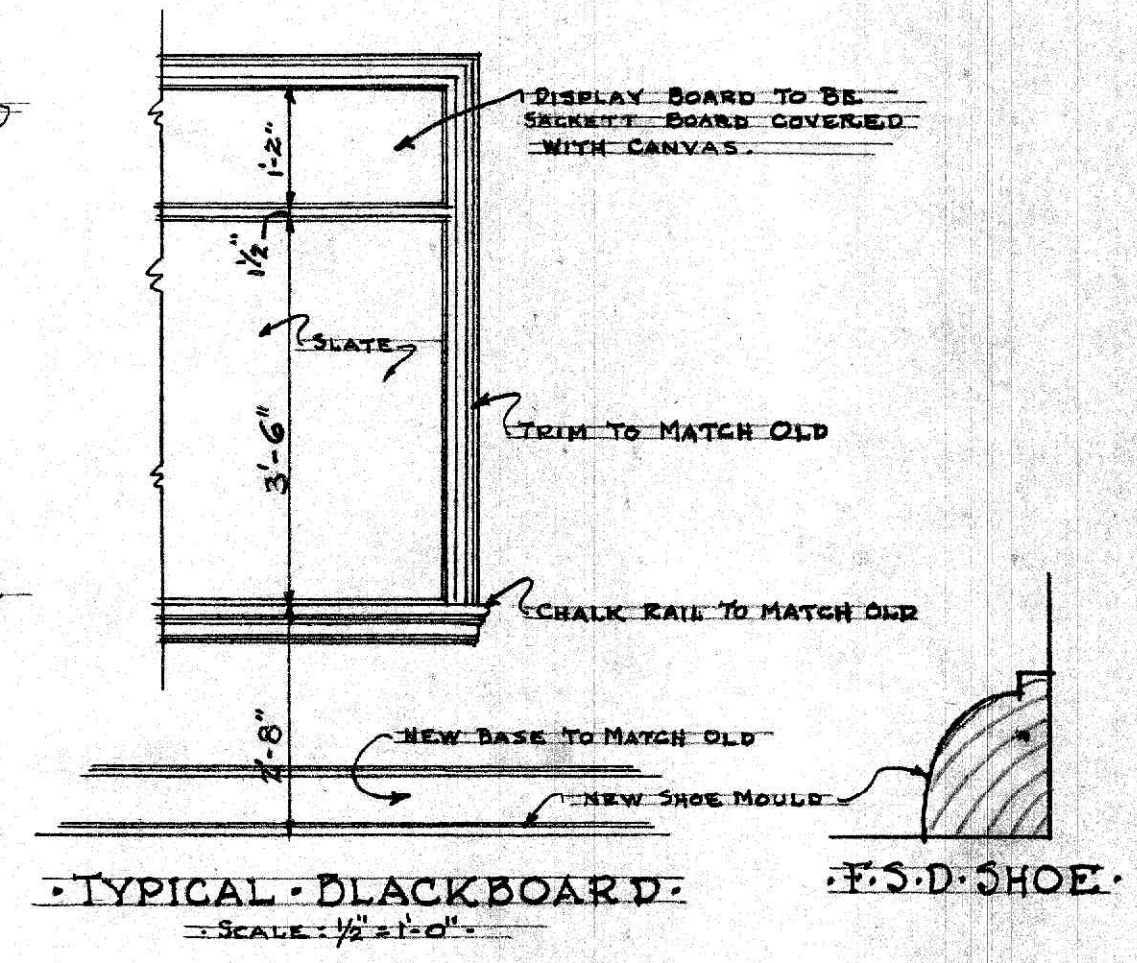

RIGHT SIDE ELEVATION  
SCALE: 1/4" = 1'-0"

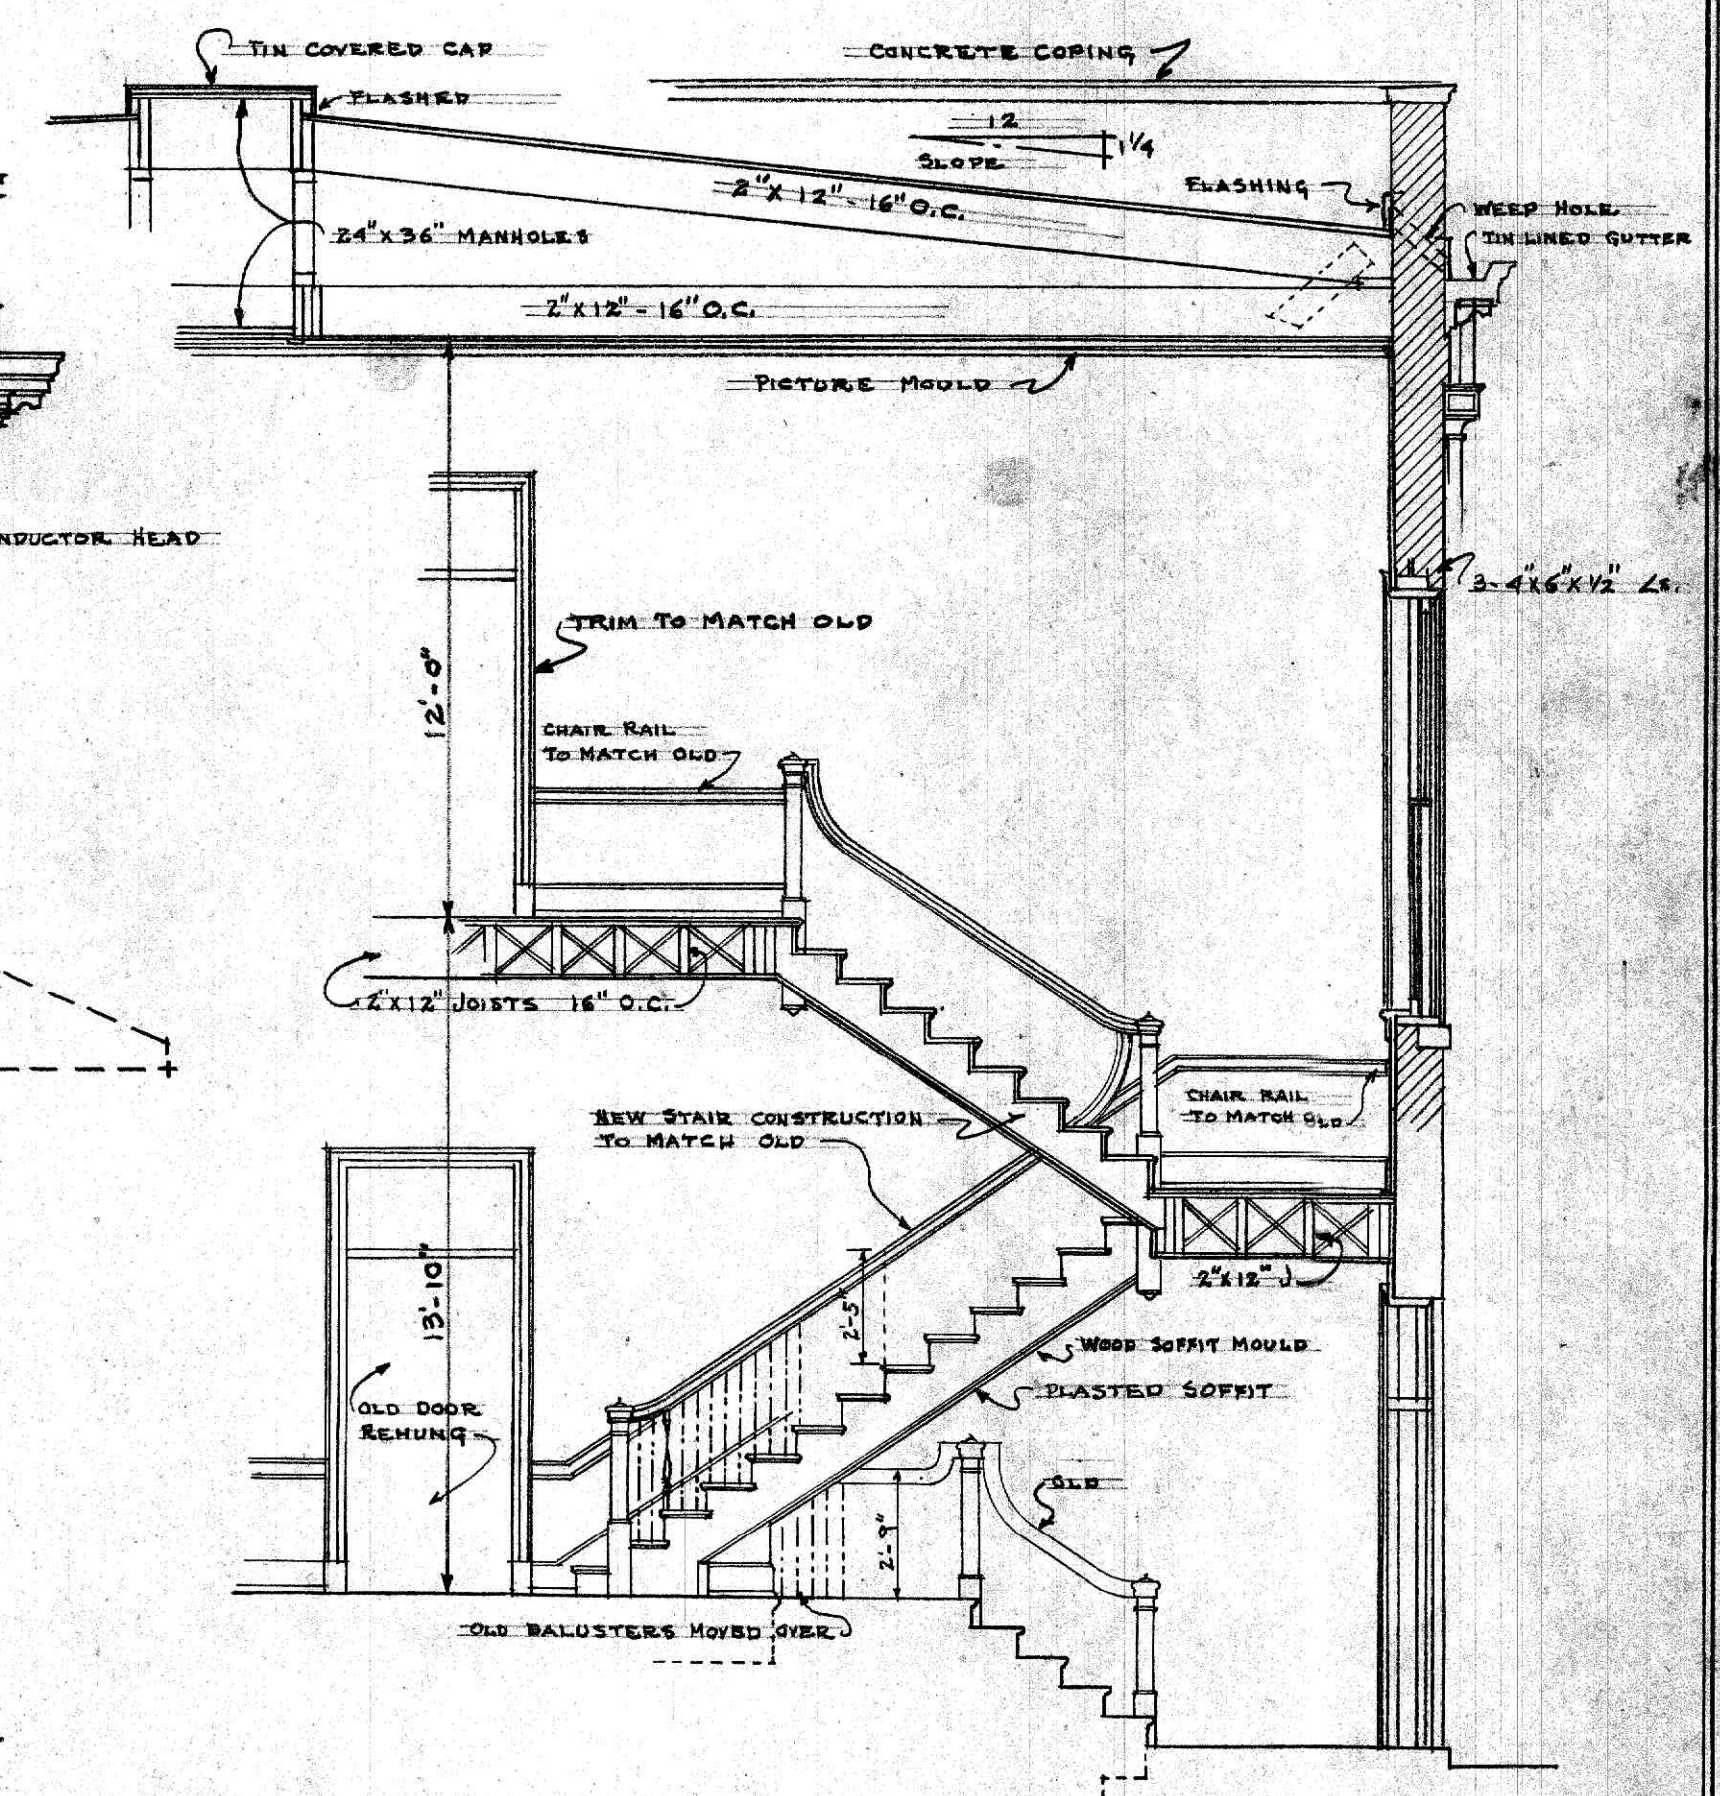

SECTION THRU STAIR HALL  
SCALE: 1/2" = 1'-0"

NOTE:  
CONTRACTOR TO VERIFY ALL DIMENSIONS.