
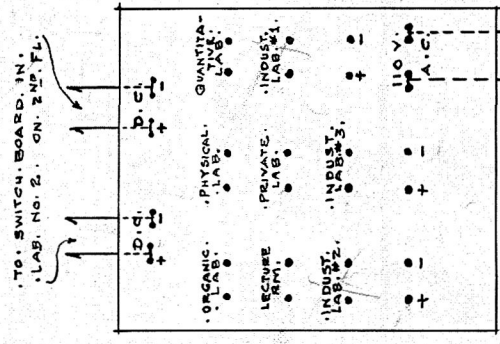


GROUND FLOOR DOOR SCHEDULE.

NO.	SIZE.	TRAIL.	GLASS.	TRANSOM.	MATERIAL.	REMARKS.
A.	3'6" x 7'6"	1 1/2"	GLASS.	NO.	KALAMEN.	HOLLOW METAL FRAME.
B.	3'6" x 7'6"	1 1/2"	GLASS.	NO.	KALAMEN.	HOLLOW METAL FRAME.
C.	3'6" x 7'6"	1 1/2"	GLASS.	NO.	KALAMEN.	HOLLOW METAL FRAME.
D.	3'6" x 7'6"	1 1/2"	GLASS.	NO.	KALAMEN.	HOLLOW METAL FRAME.
E.	3'6" x 7'6"	1 1/2"	GLASS.	NO.	KALAMEN.	HOLLOW METAL FRAME.
F.	3'6" x 7'6"	1 1/2"	GLASS.	NO.	KALAMEN.	HOLLOW METAL FRAME.
G.	3'6" x 7'6"	1 1/2"	GLASS.	NO.	KALAMEN.	HOLLOW METAL FRAME.
H.	3'6" x 7'6"	1 1/2"	GLASS.	NO.	KALAMEN.	HOLLOW METAL FRAME.

GENERAL FINISH SCHEDULE.

CONCRETE FIN FLOOR & BASE.
ALL APTS. IN BASEMENT ONLY EXCEPT STAIR HALLS
NO. 1 & 2 AND LADIES REST RM. & TOILET, TEACHERS TOILET
MEN'S LOUNGE & TOILET. ATTIC FLOOR TO BE ROUGH
CONCRETE. ALL OTHERS TO HAVE COLORED CONCRETE.
BRICK FINISH FLOORS.
STAIRS ONE CONCRETE SLAB ON PORTICO, PORTICO
TERAZZO FLOOR AND BASE.
IN BASEMENT: STAIR HALLS 1 & 2, LADIES REST ROOM &
NO. 1 & 2 AND LADIES REST RM. & TOILET, TEACHERS TOILET
MEN'S LOUNGE & TOILET. ALL APTS. EXCEPT BATHS IN LECT. RM. NO. 2.
FIRST FLOOR: ALL APTS. EXCEPT BATHS IN LECT. RM. NO. 2.
SECOND FLOOR: ALL APTS. EXCEPT BATHS IN LECT. RM. NO. 2.
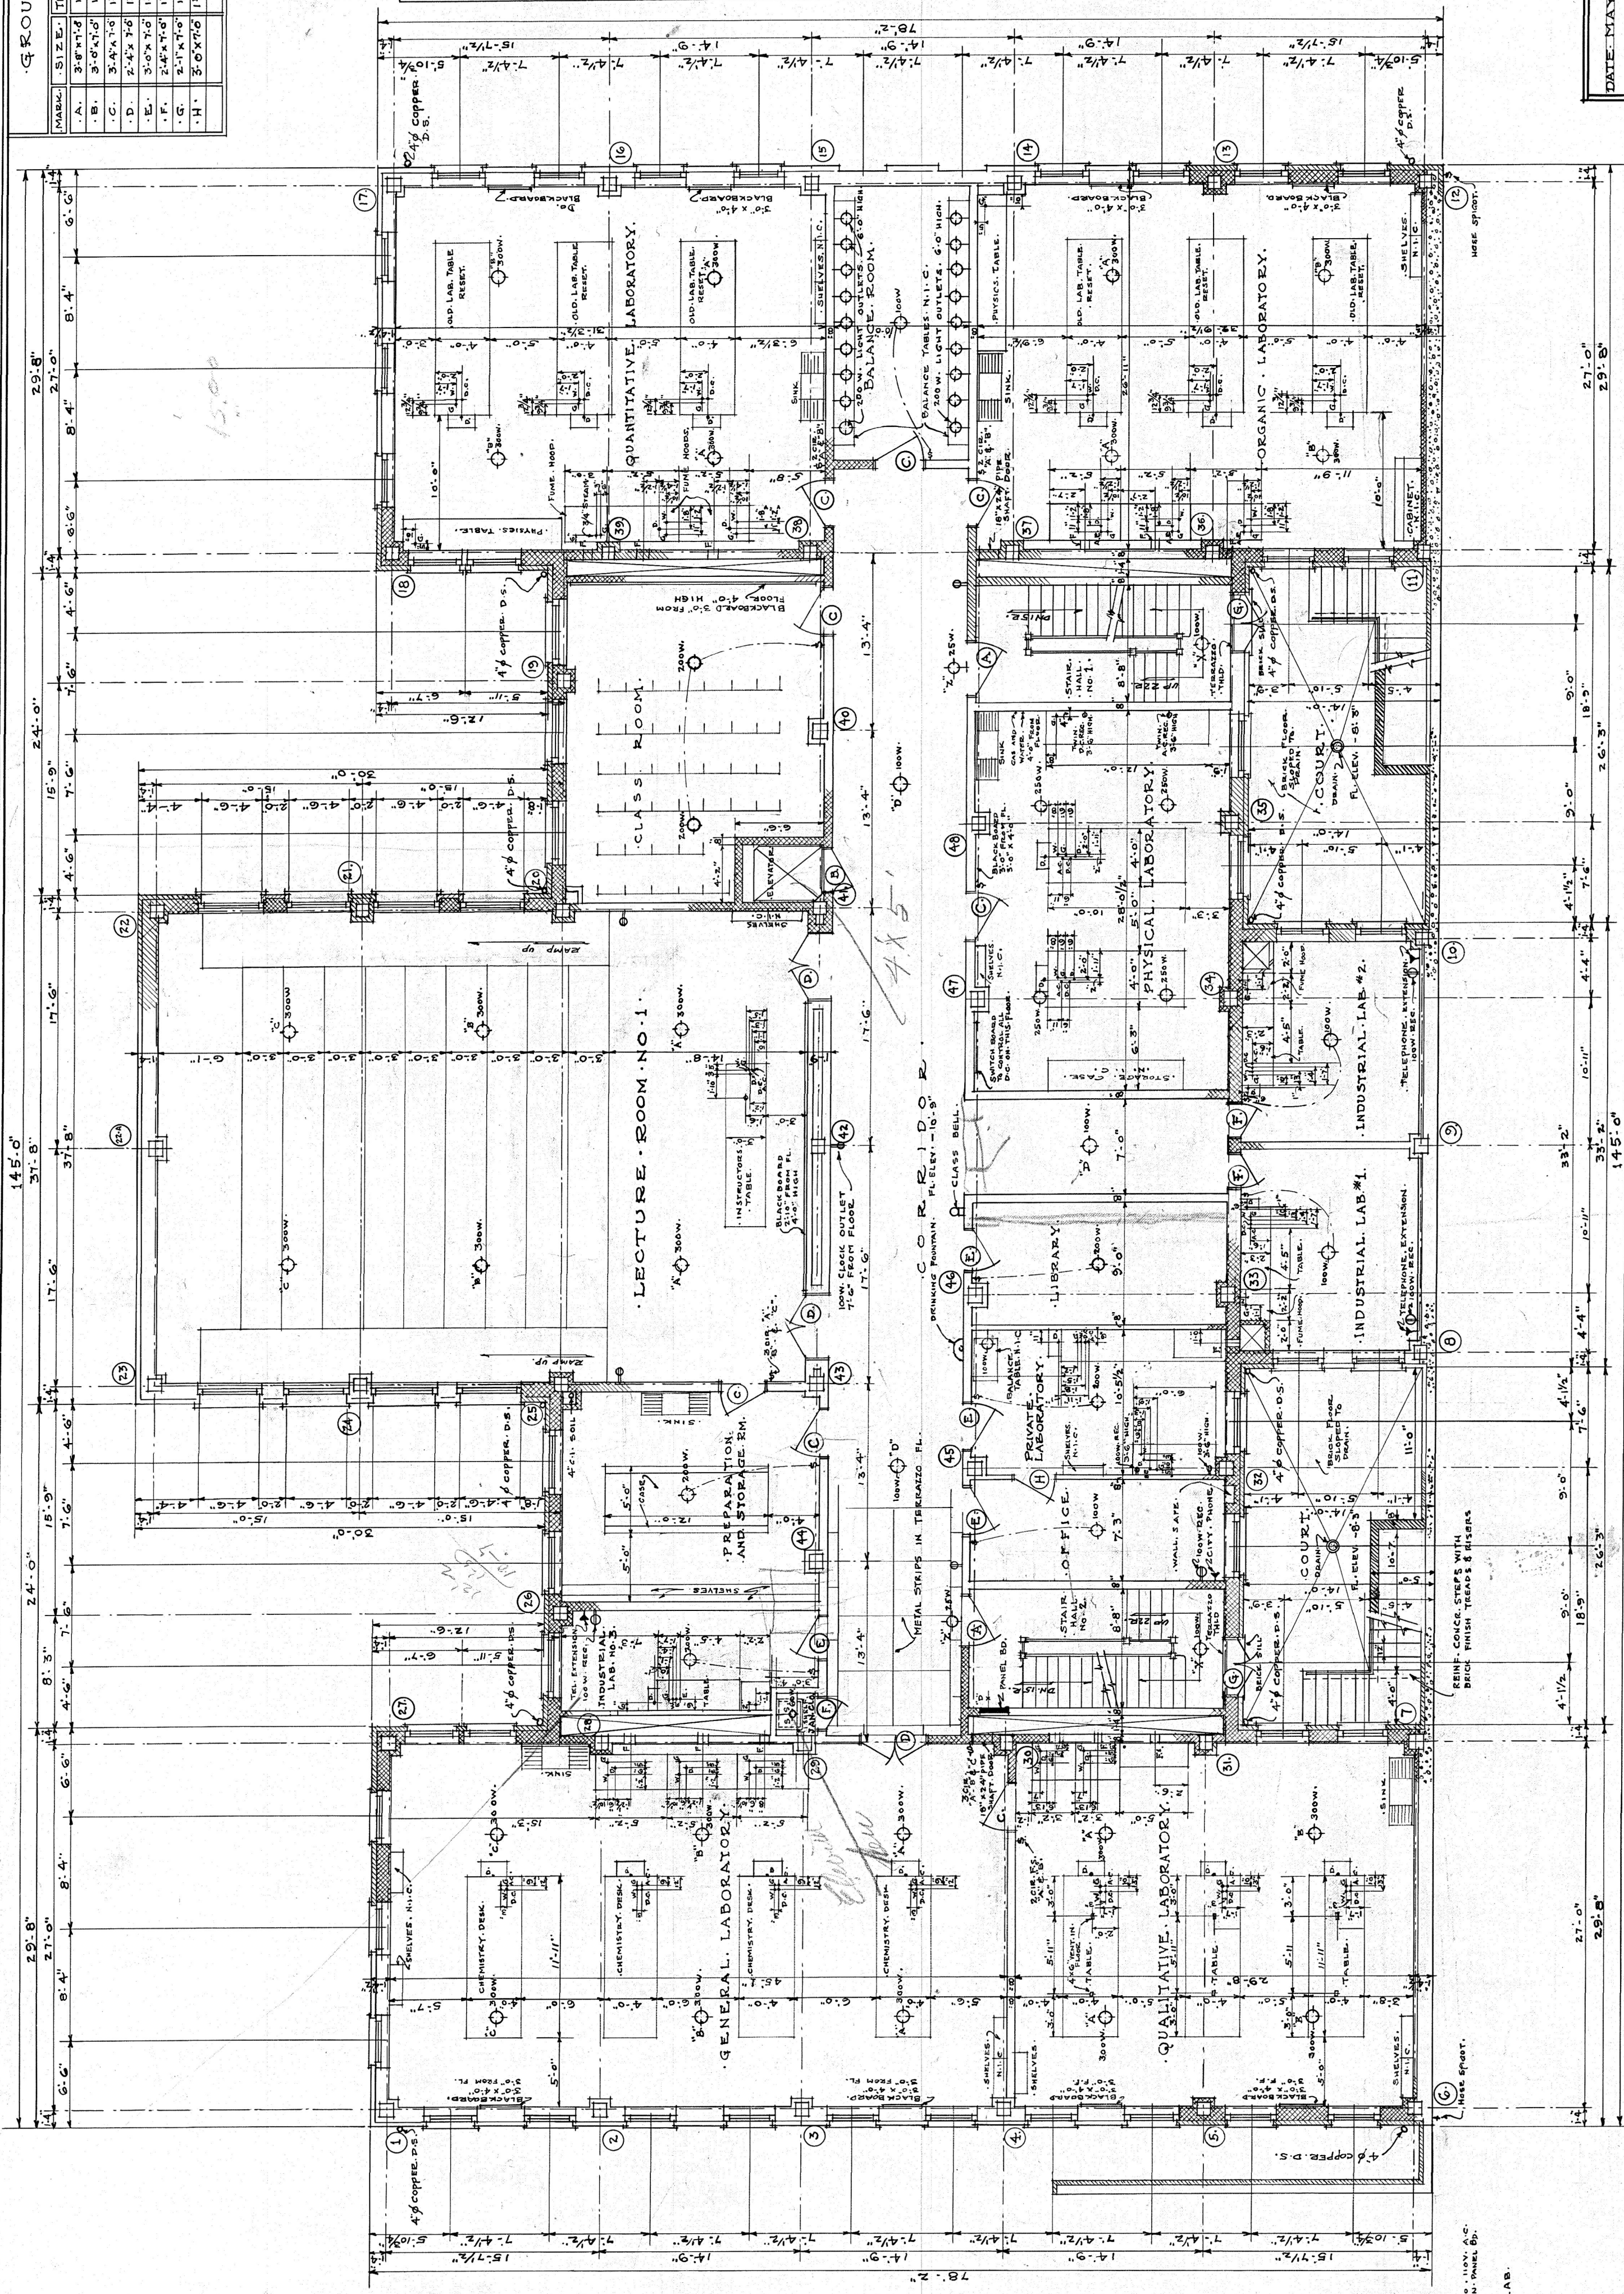

SWITCHBOARD IN PHYSICS LAB.
NO. 100.

DR. FRENCH Chemistry
G. GROUND FLOOR PLAN.
SCALE: 1/8" = 1'-0"

