



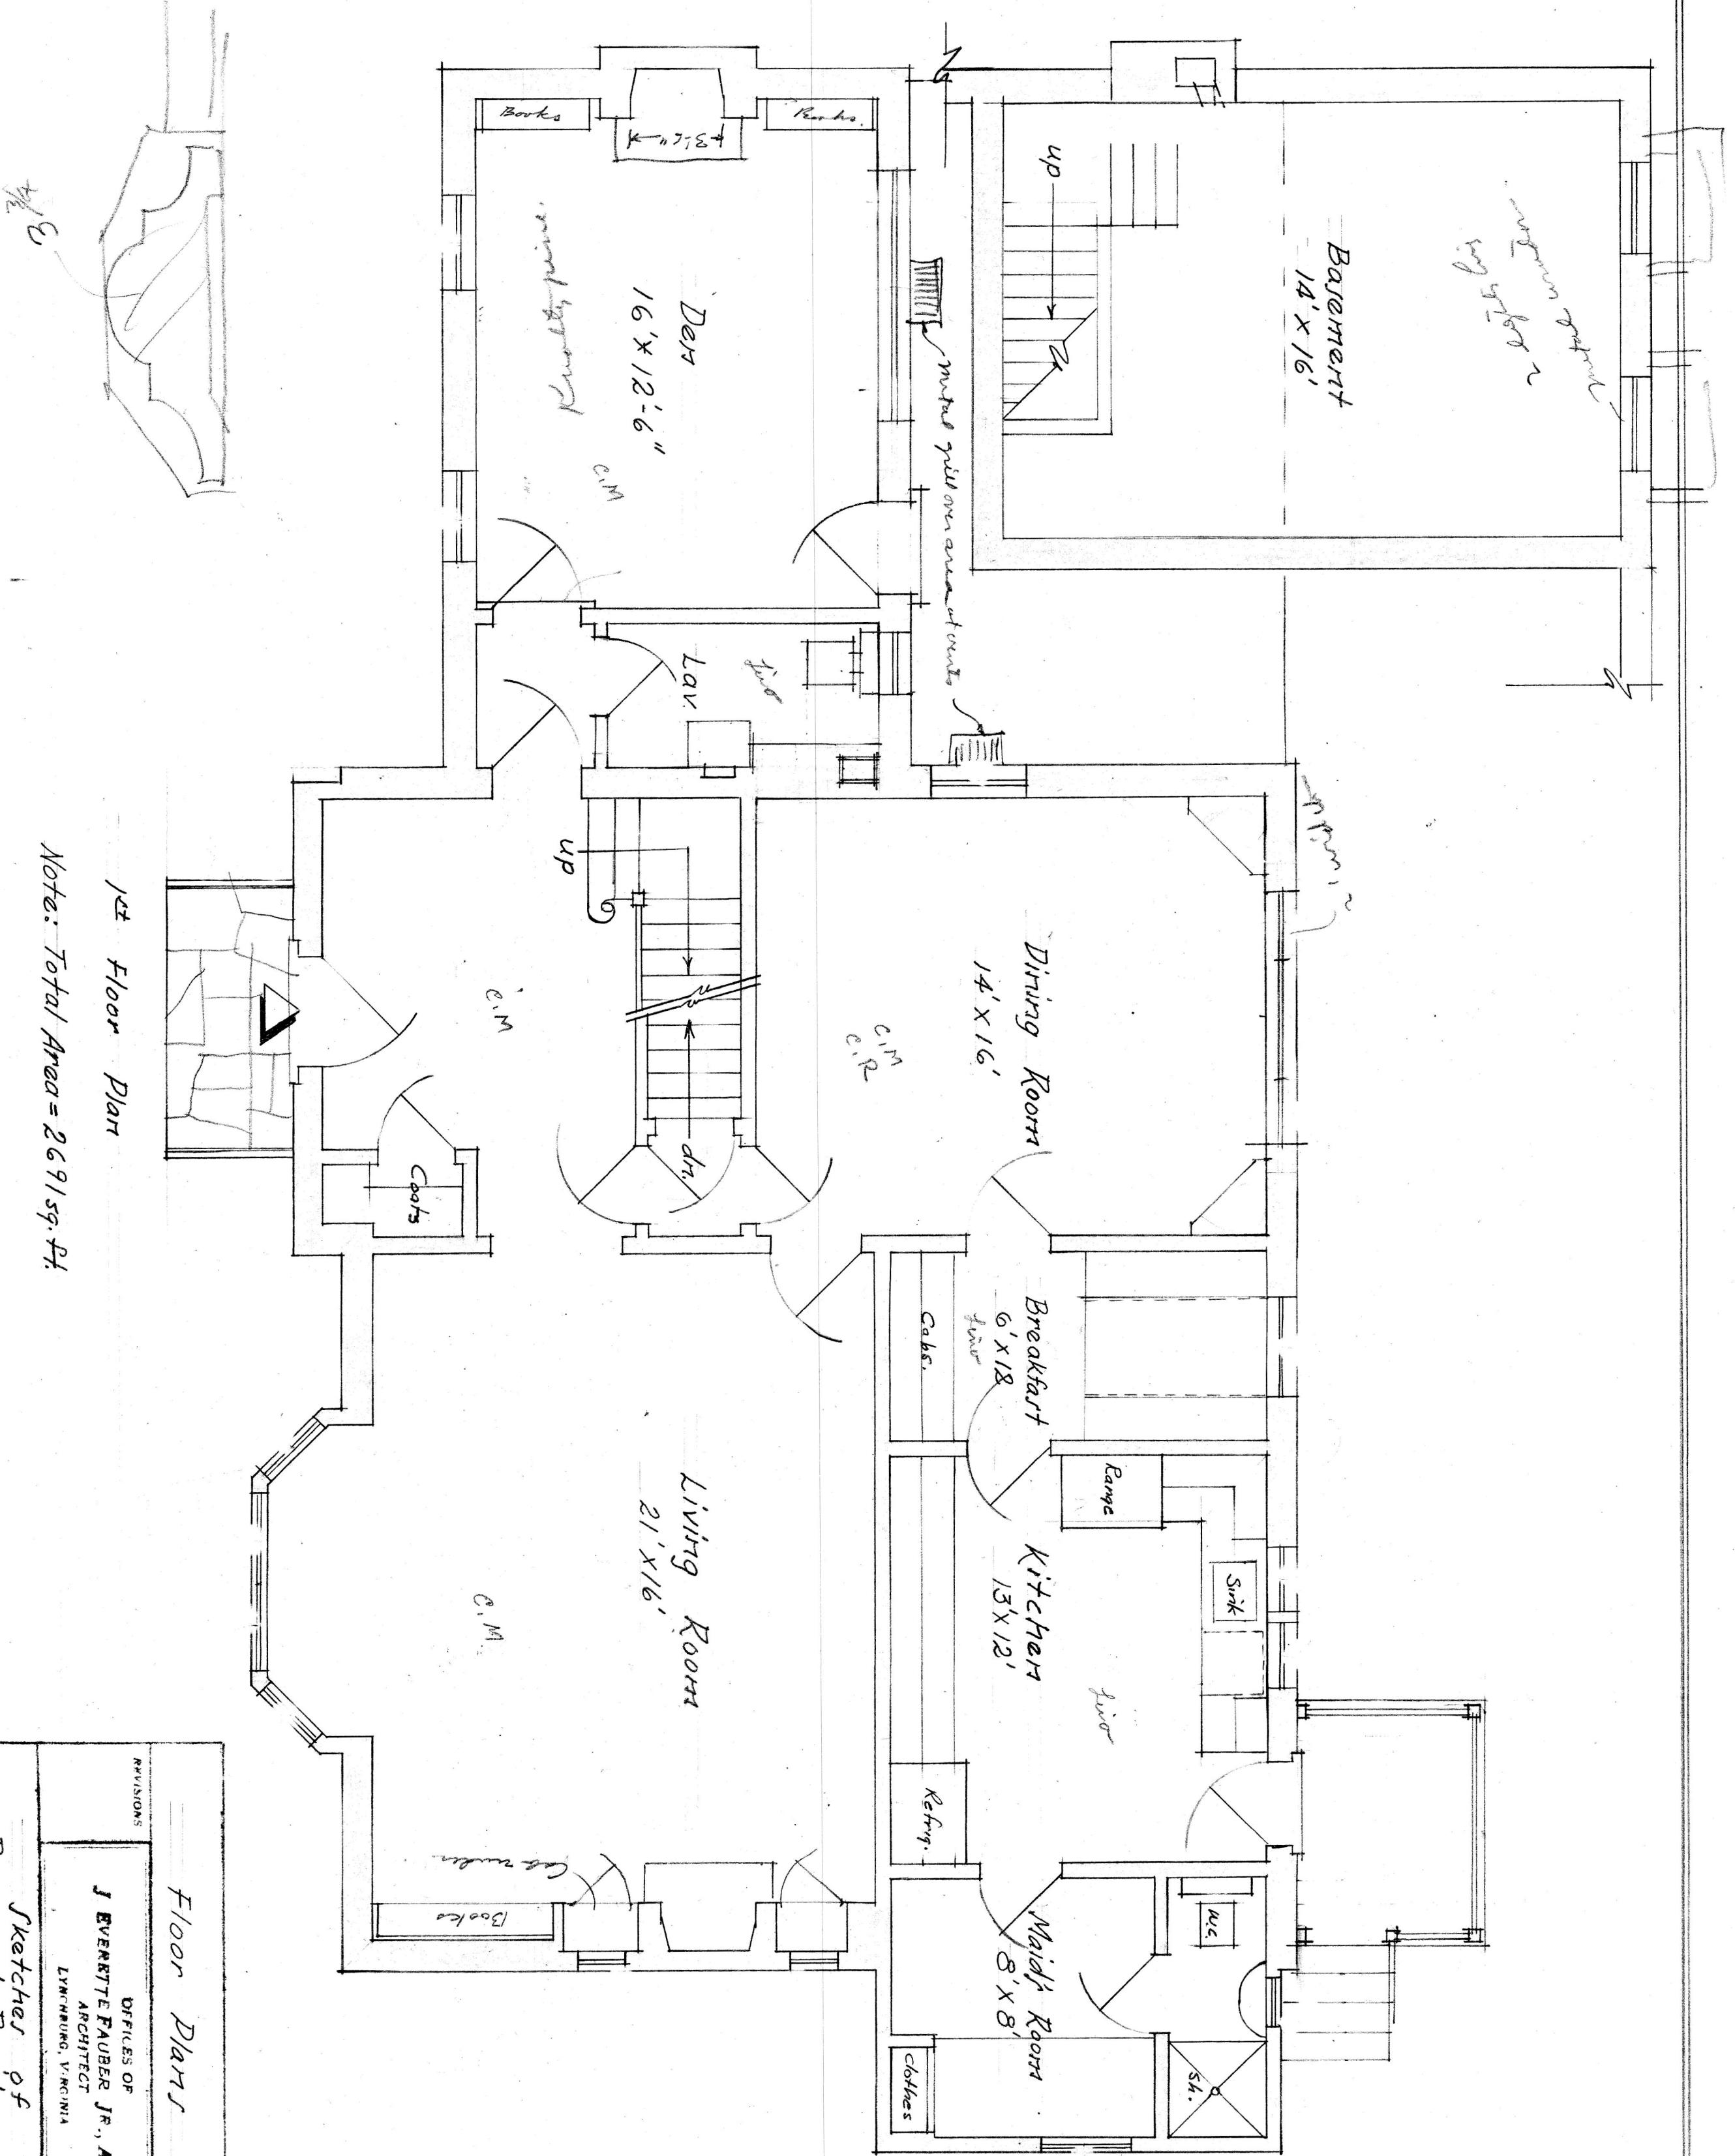

Floor Plans			
REVISIONS		DATE	
OFFICES OF J. EVERETTE FAUBER, JR., A.I.A. LYNCHBURG, VIRGINIA		SH. NO. 2	
Sketches of Proposed Residence for Mr. & Mrs. J. B. Forehand		DRAWN BY J.E.F., Jr.	
SCALE 1/4" = 1'-0"		CHECKED BY C.O.G.	

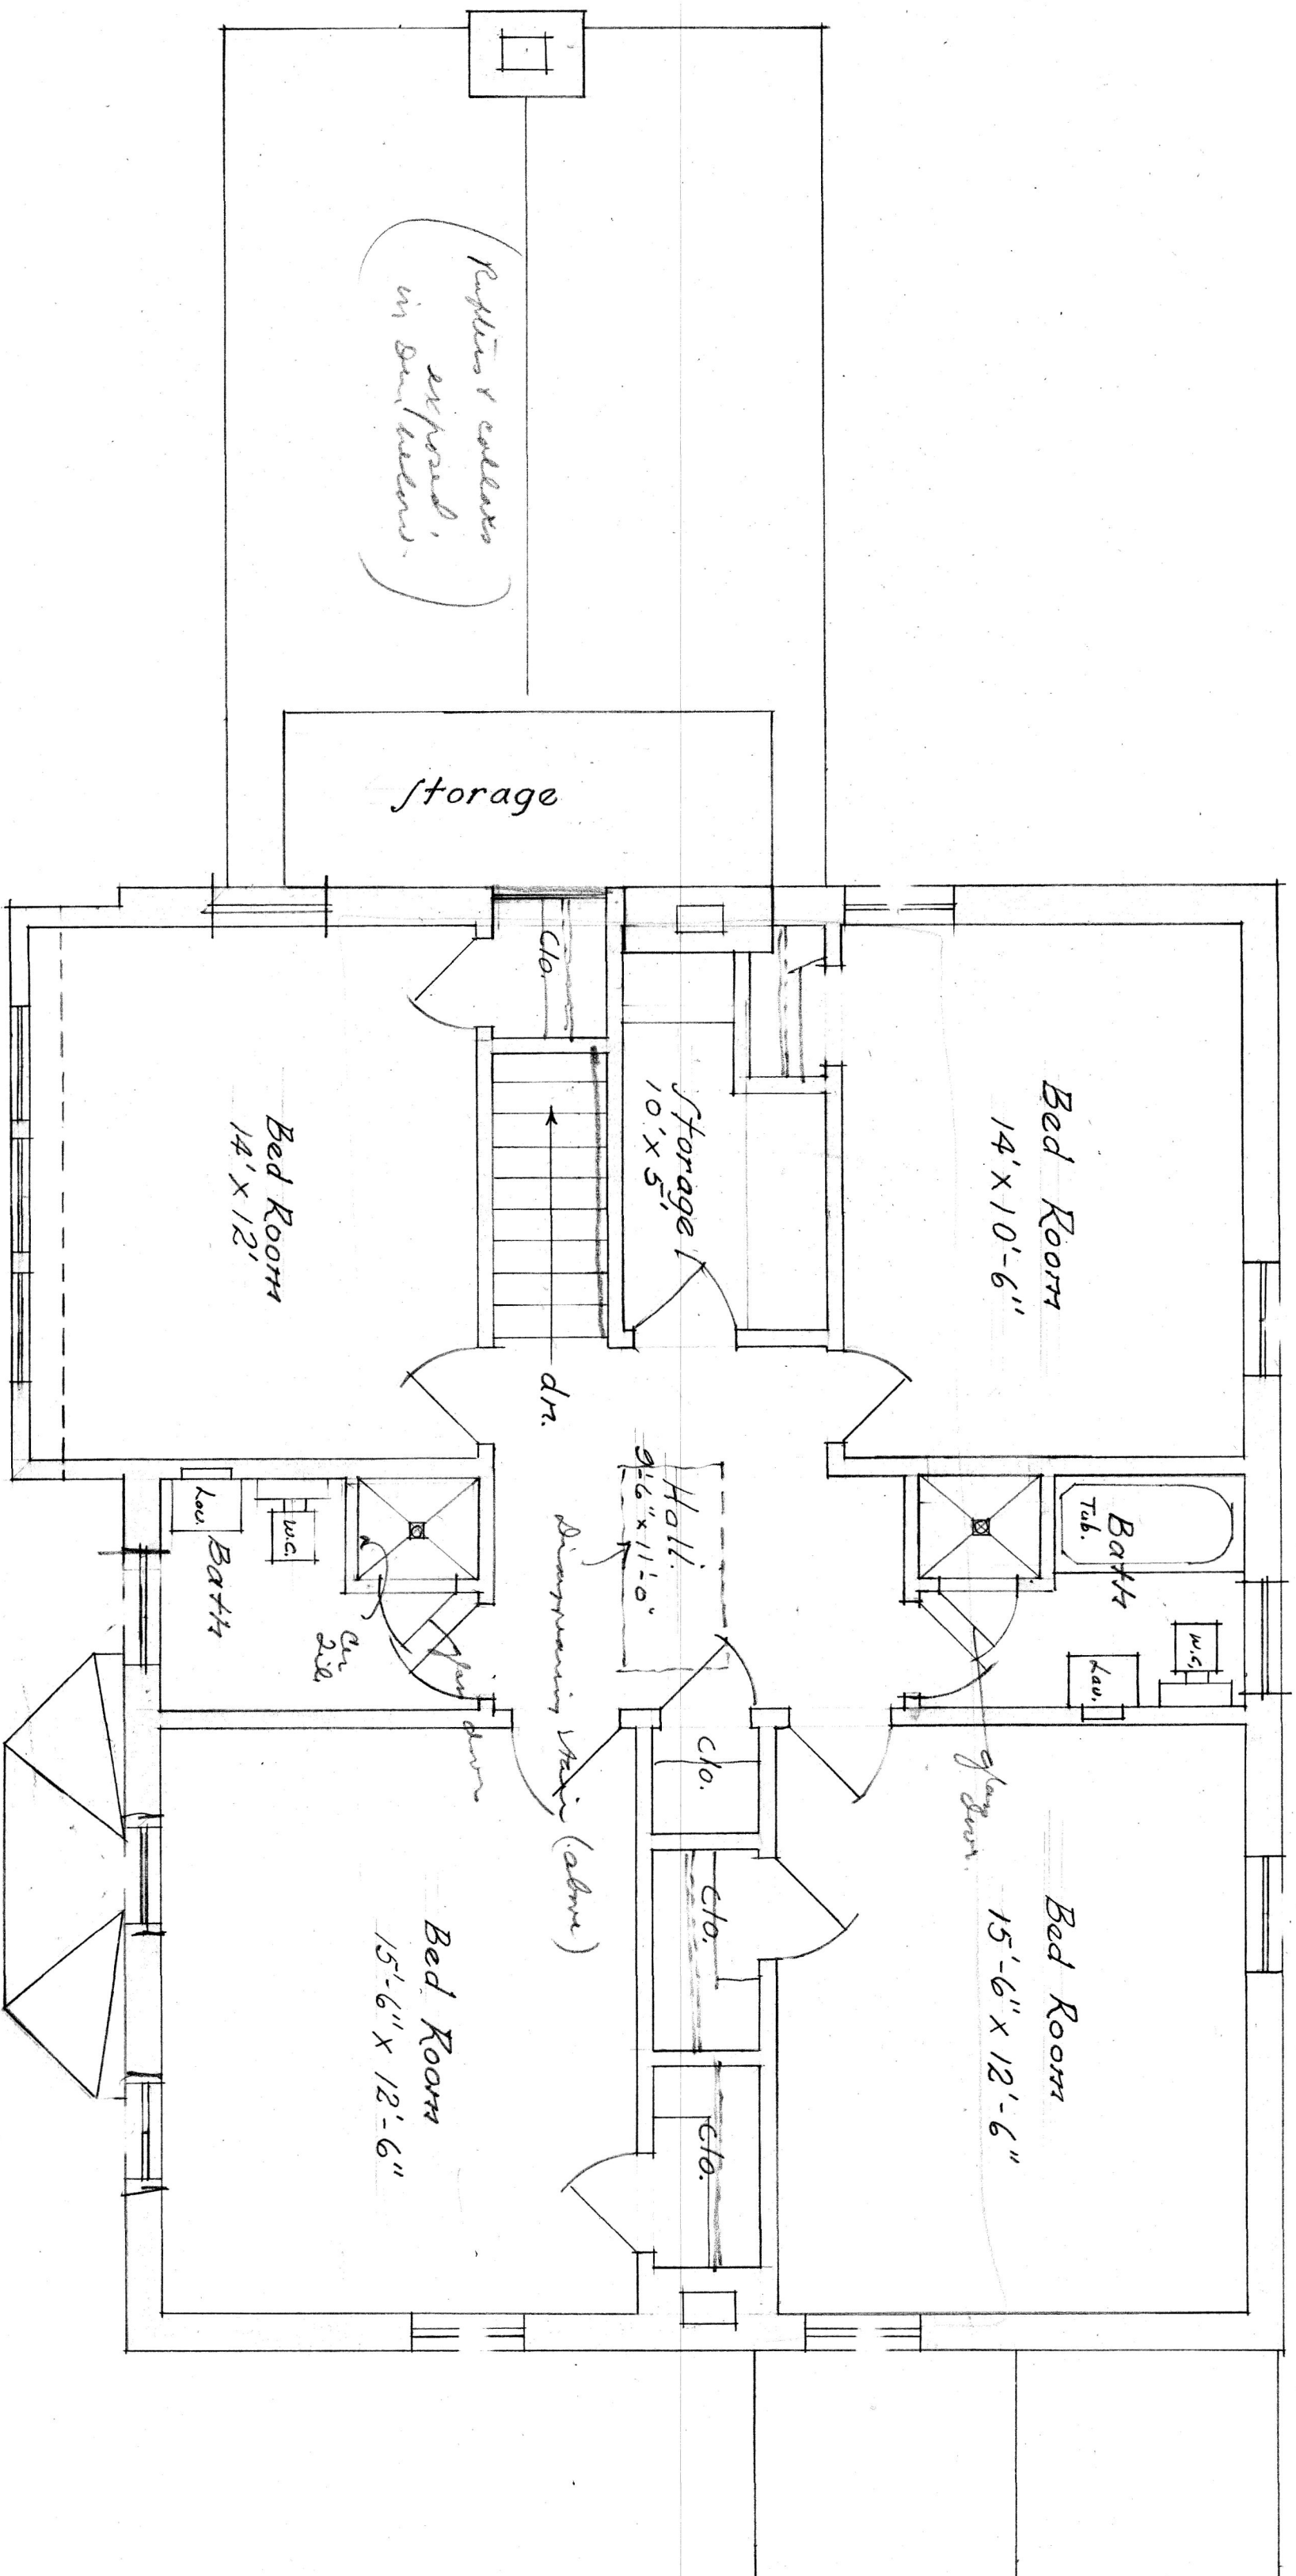

2nd Floor Plan

Floor Plan			
REVISIONS		OFFICES OF J. EVERETTE FAUBER, JR., A.I.A. ARCHITECT LYNCHBURG, VIRGINIA	
Sketches of Proposed Residence for Mr. & Mrs. J.B. FOREHAND		SHEET NO. 3	
SCALE 1/4" = 1'-0"	DRAWN BY J.E.F.Jr.	TRACED BY O.B.G.	CHECKED BY