




ATTIC EL. 13040  
 2ND FLOOR EL. 11728  
 1ST FLOOR EL. 103.88  
 BASEMENT EL. 93.57

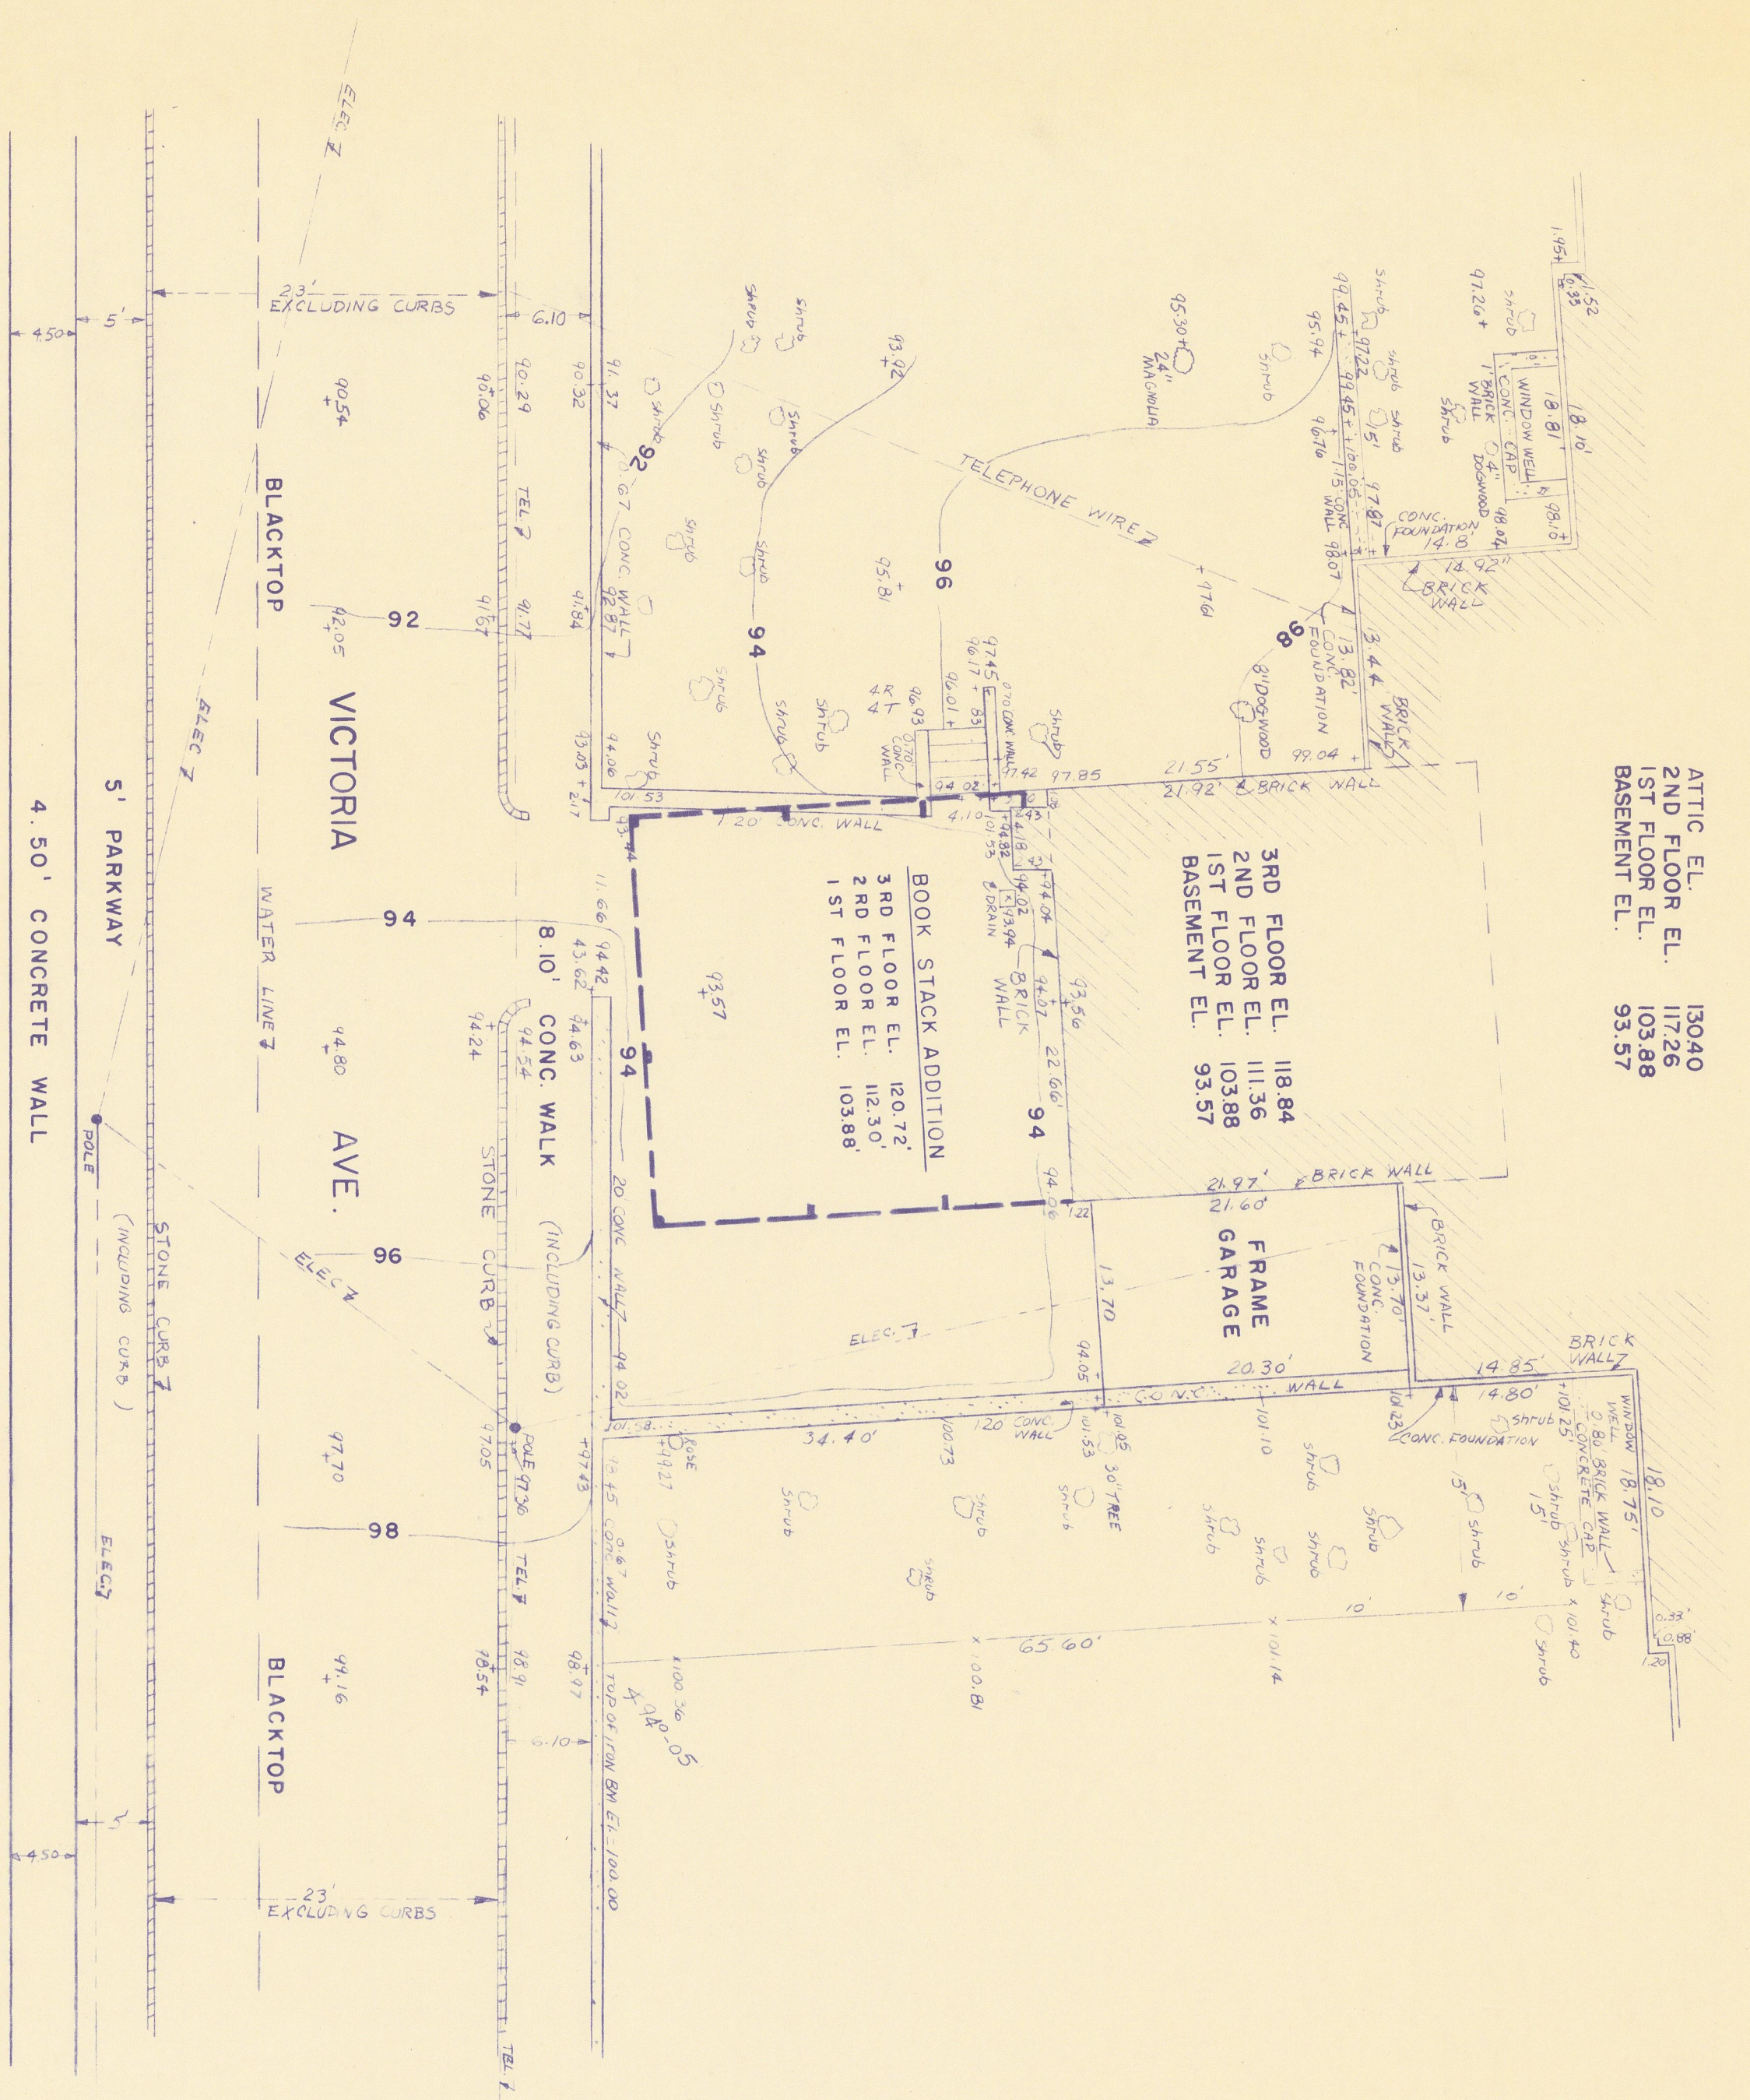

SITE PLAN  
 1" = 10'

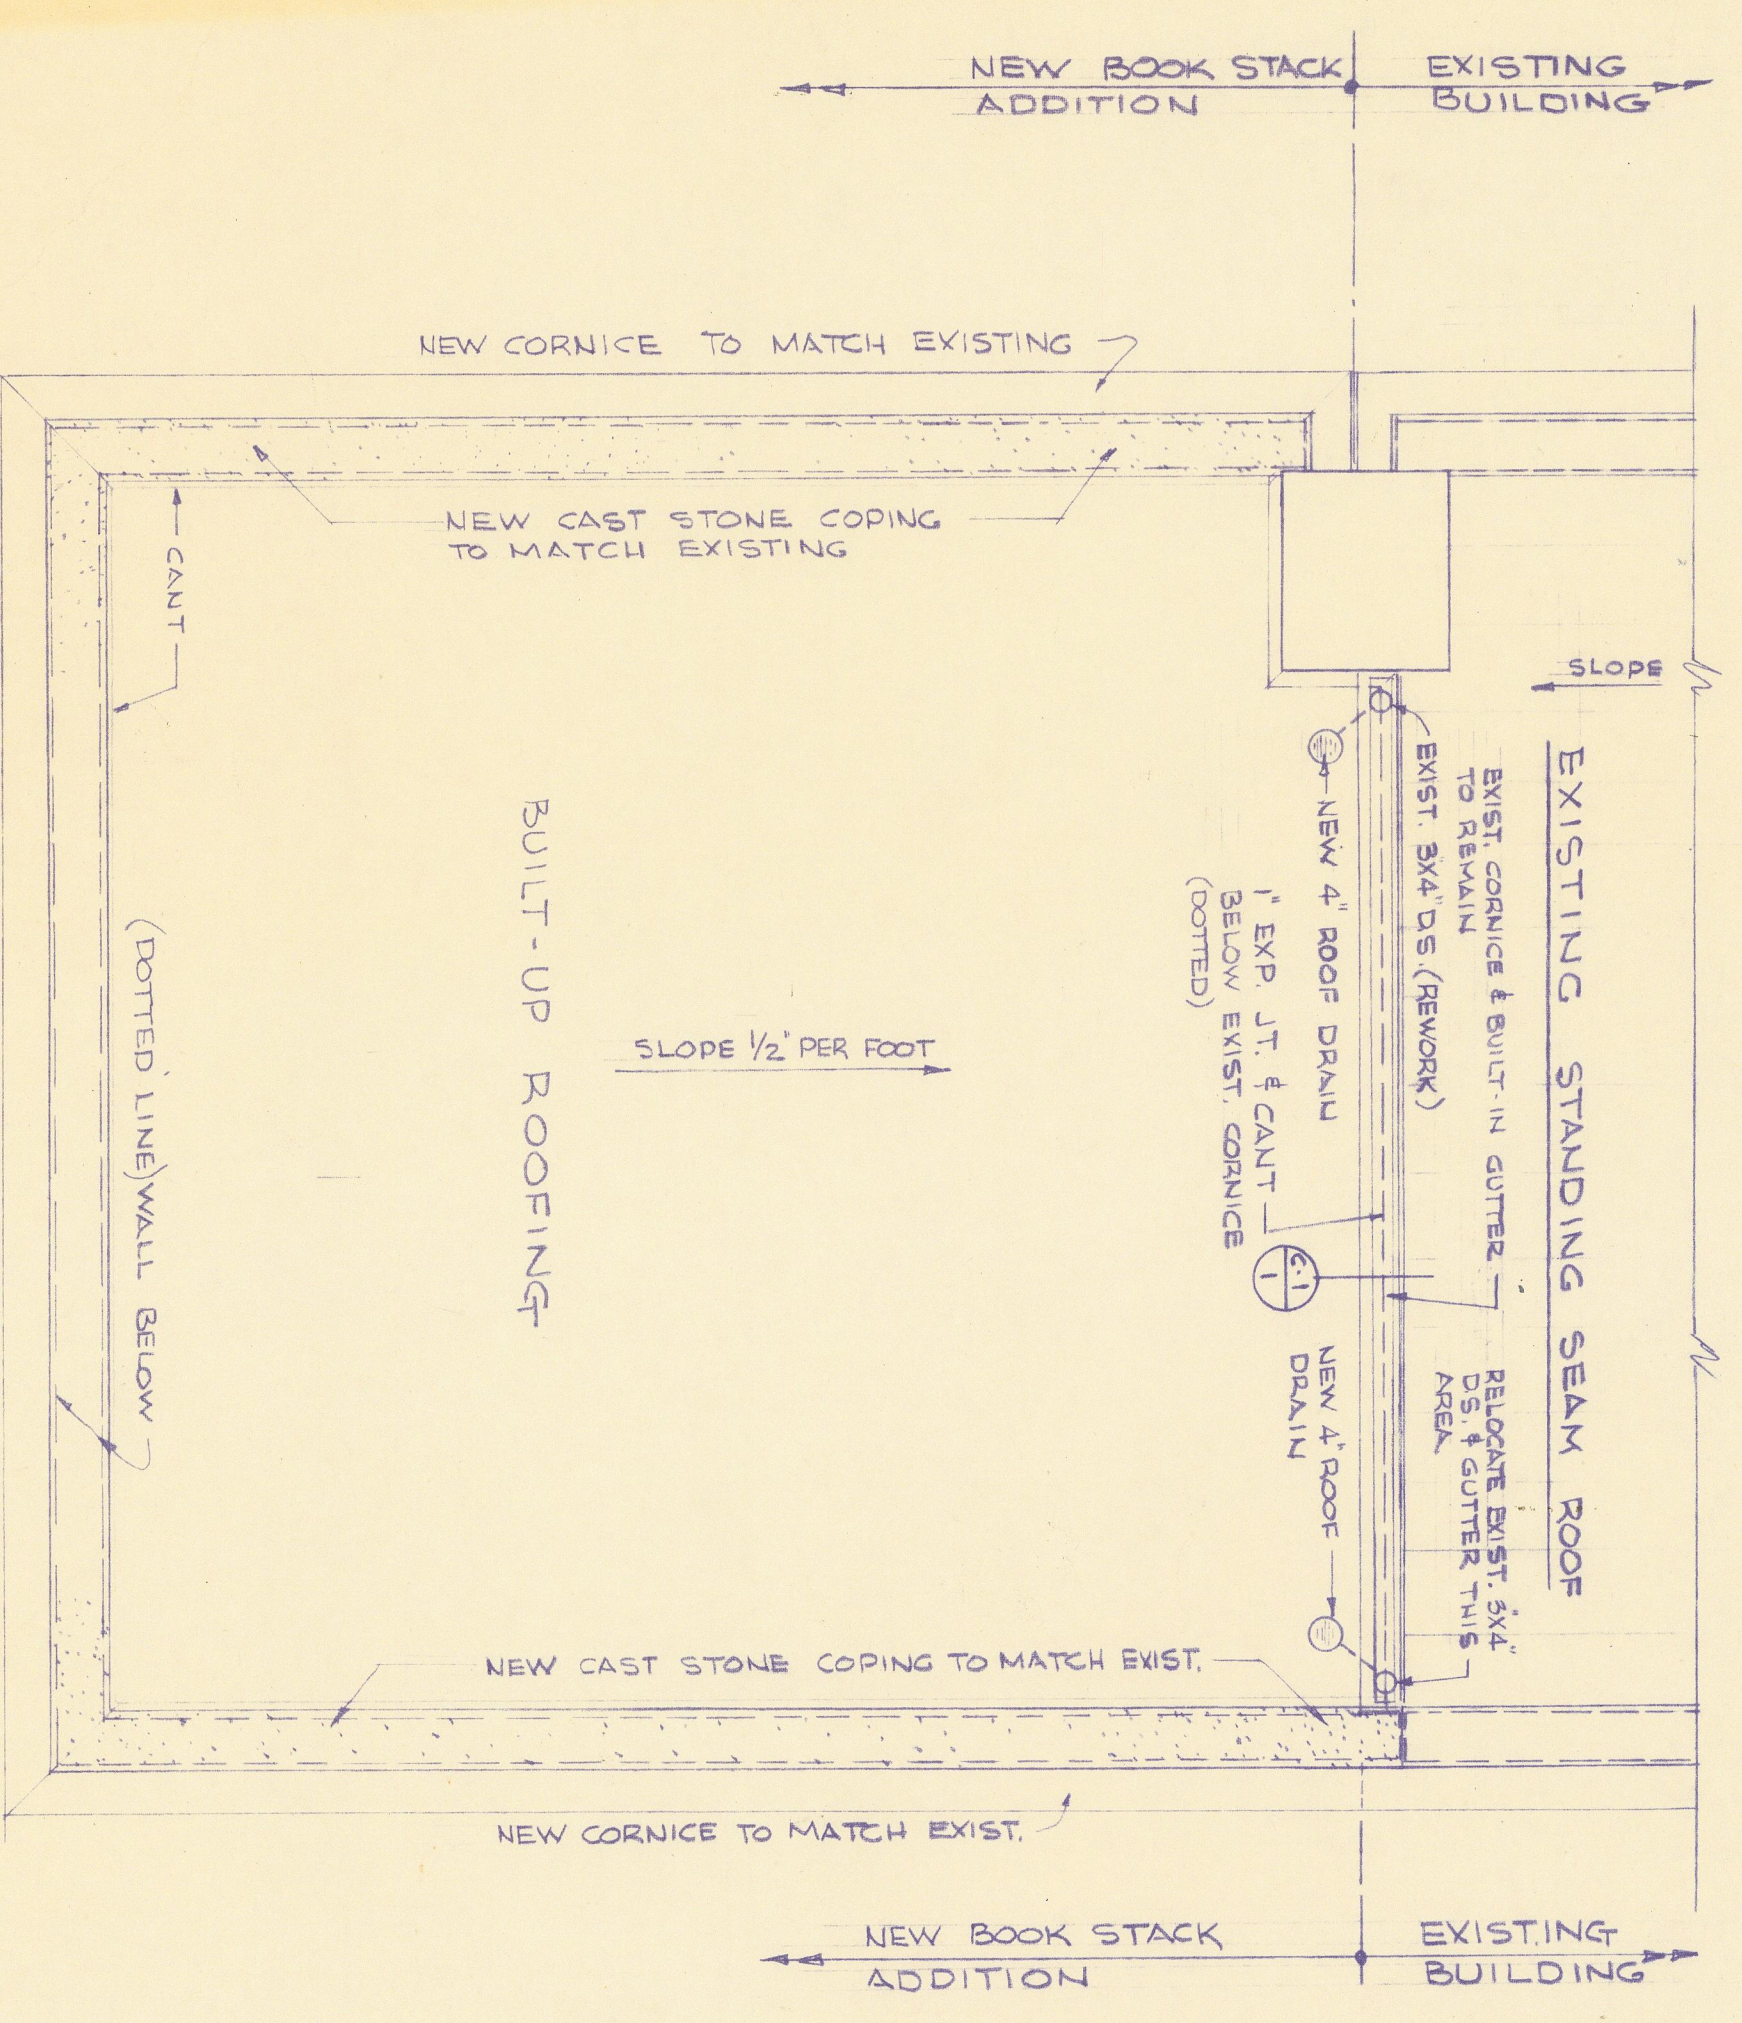



ROOF PLAN  
 1/4" = 1'-0"

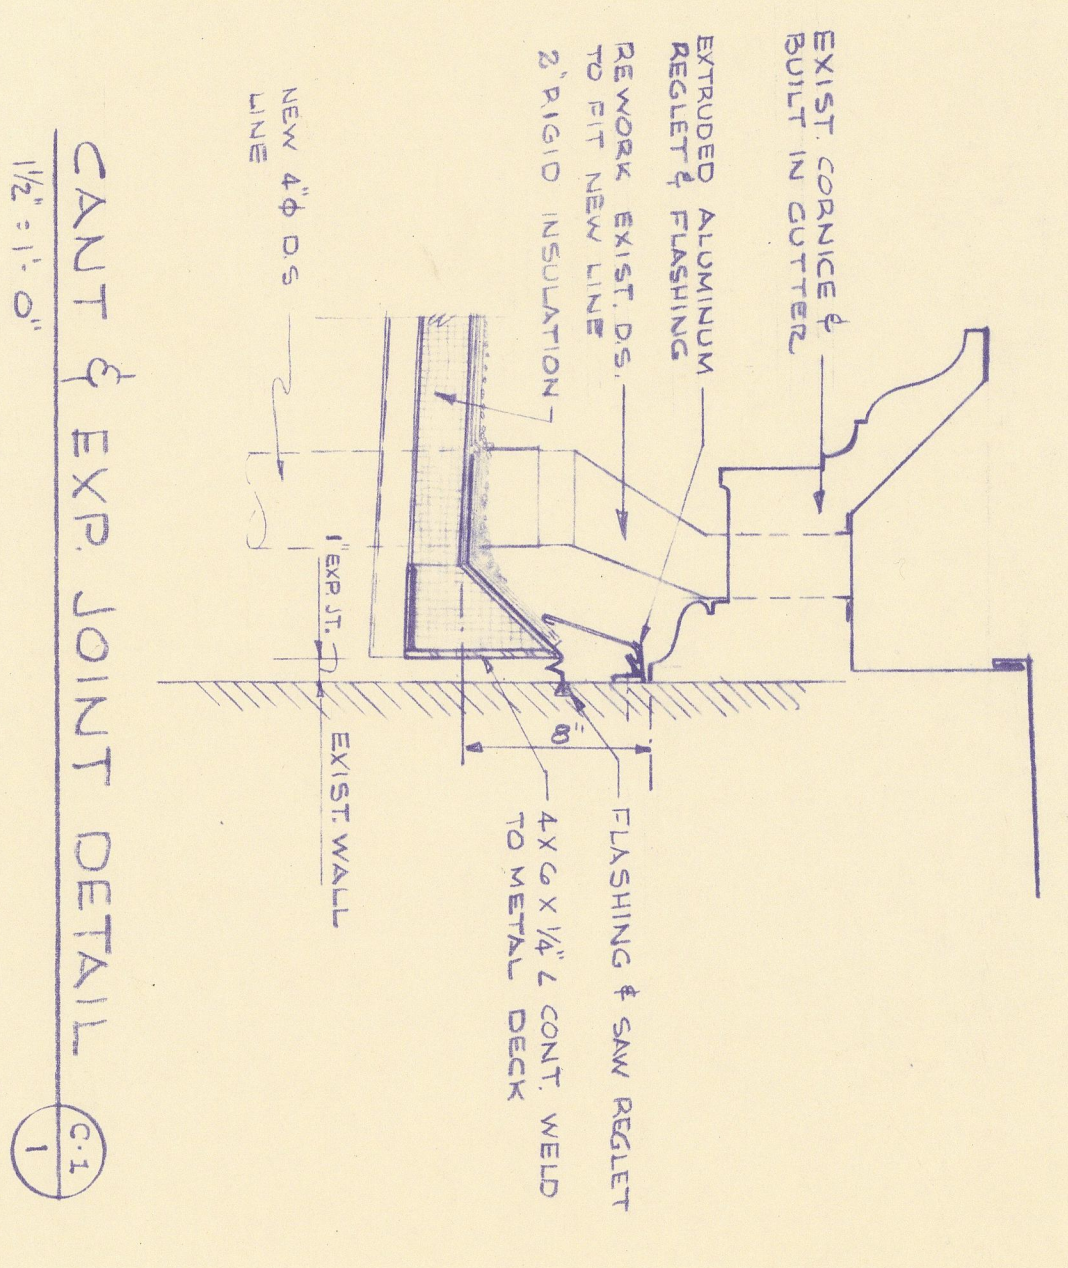

BOOK STACK ADDITION TO  
 JONES MEMORIAL LIBRARY  
 LYNCHBURG, VIRGINIA

CLARK, NEXSEN & OWEN  
 ARCHITECTS & ENGINEERS  
 NORFOLK, VA.

FRAIOLI-BLUM-YESSELMAN  
 STRUCTURAL ENGINEERS  
 NORFOLK, VIRGINIA

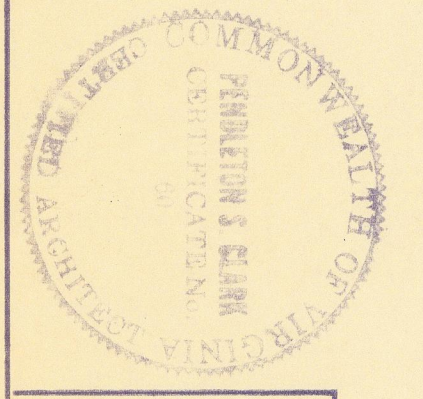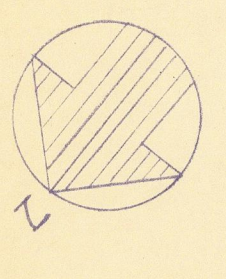

BOOK STACK ADDITION  
 TO  
 JONES MEMORIAL LIBRARY  
 LYNCHBURG, VIRGINIA

CLARK, NEXSEN & OWEN - ARCHITECTS	
DATE	18 AUG 67
SCALE	AS NOTED
PROJECT	JONES MEMORIAL LIBRARY
DESIGNED BY	M.M.S.
CHECKED BY	J.D.O.