



SICOND FLOOR PLAN
 1/4" = 1'-0"

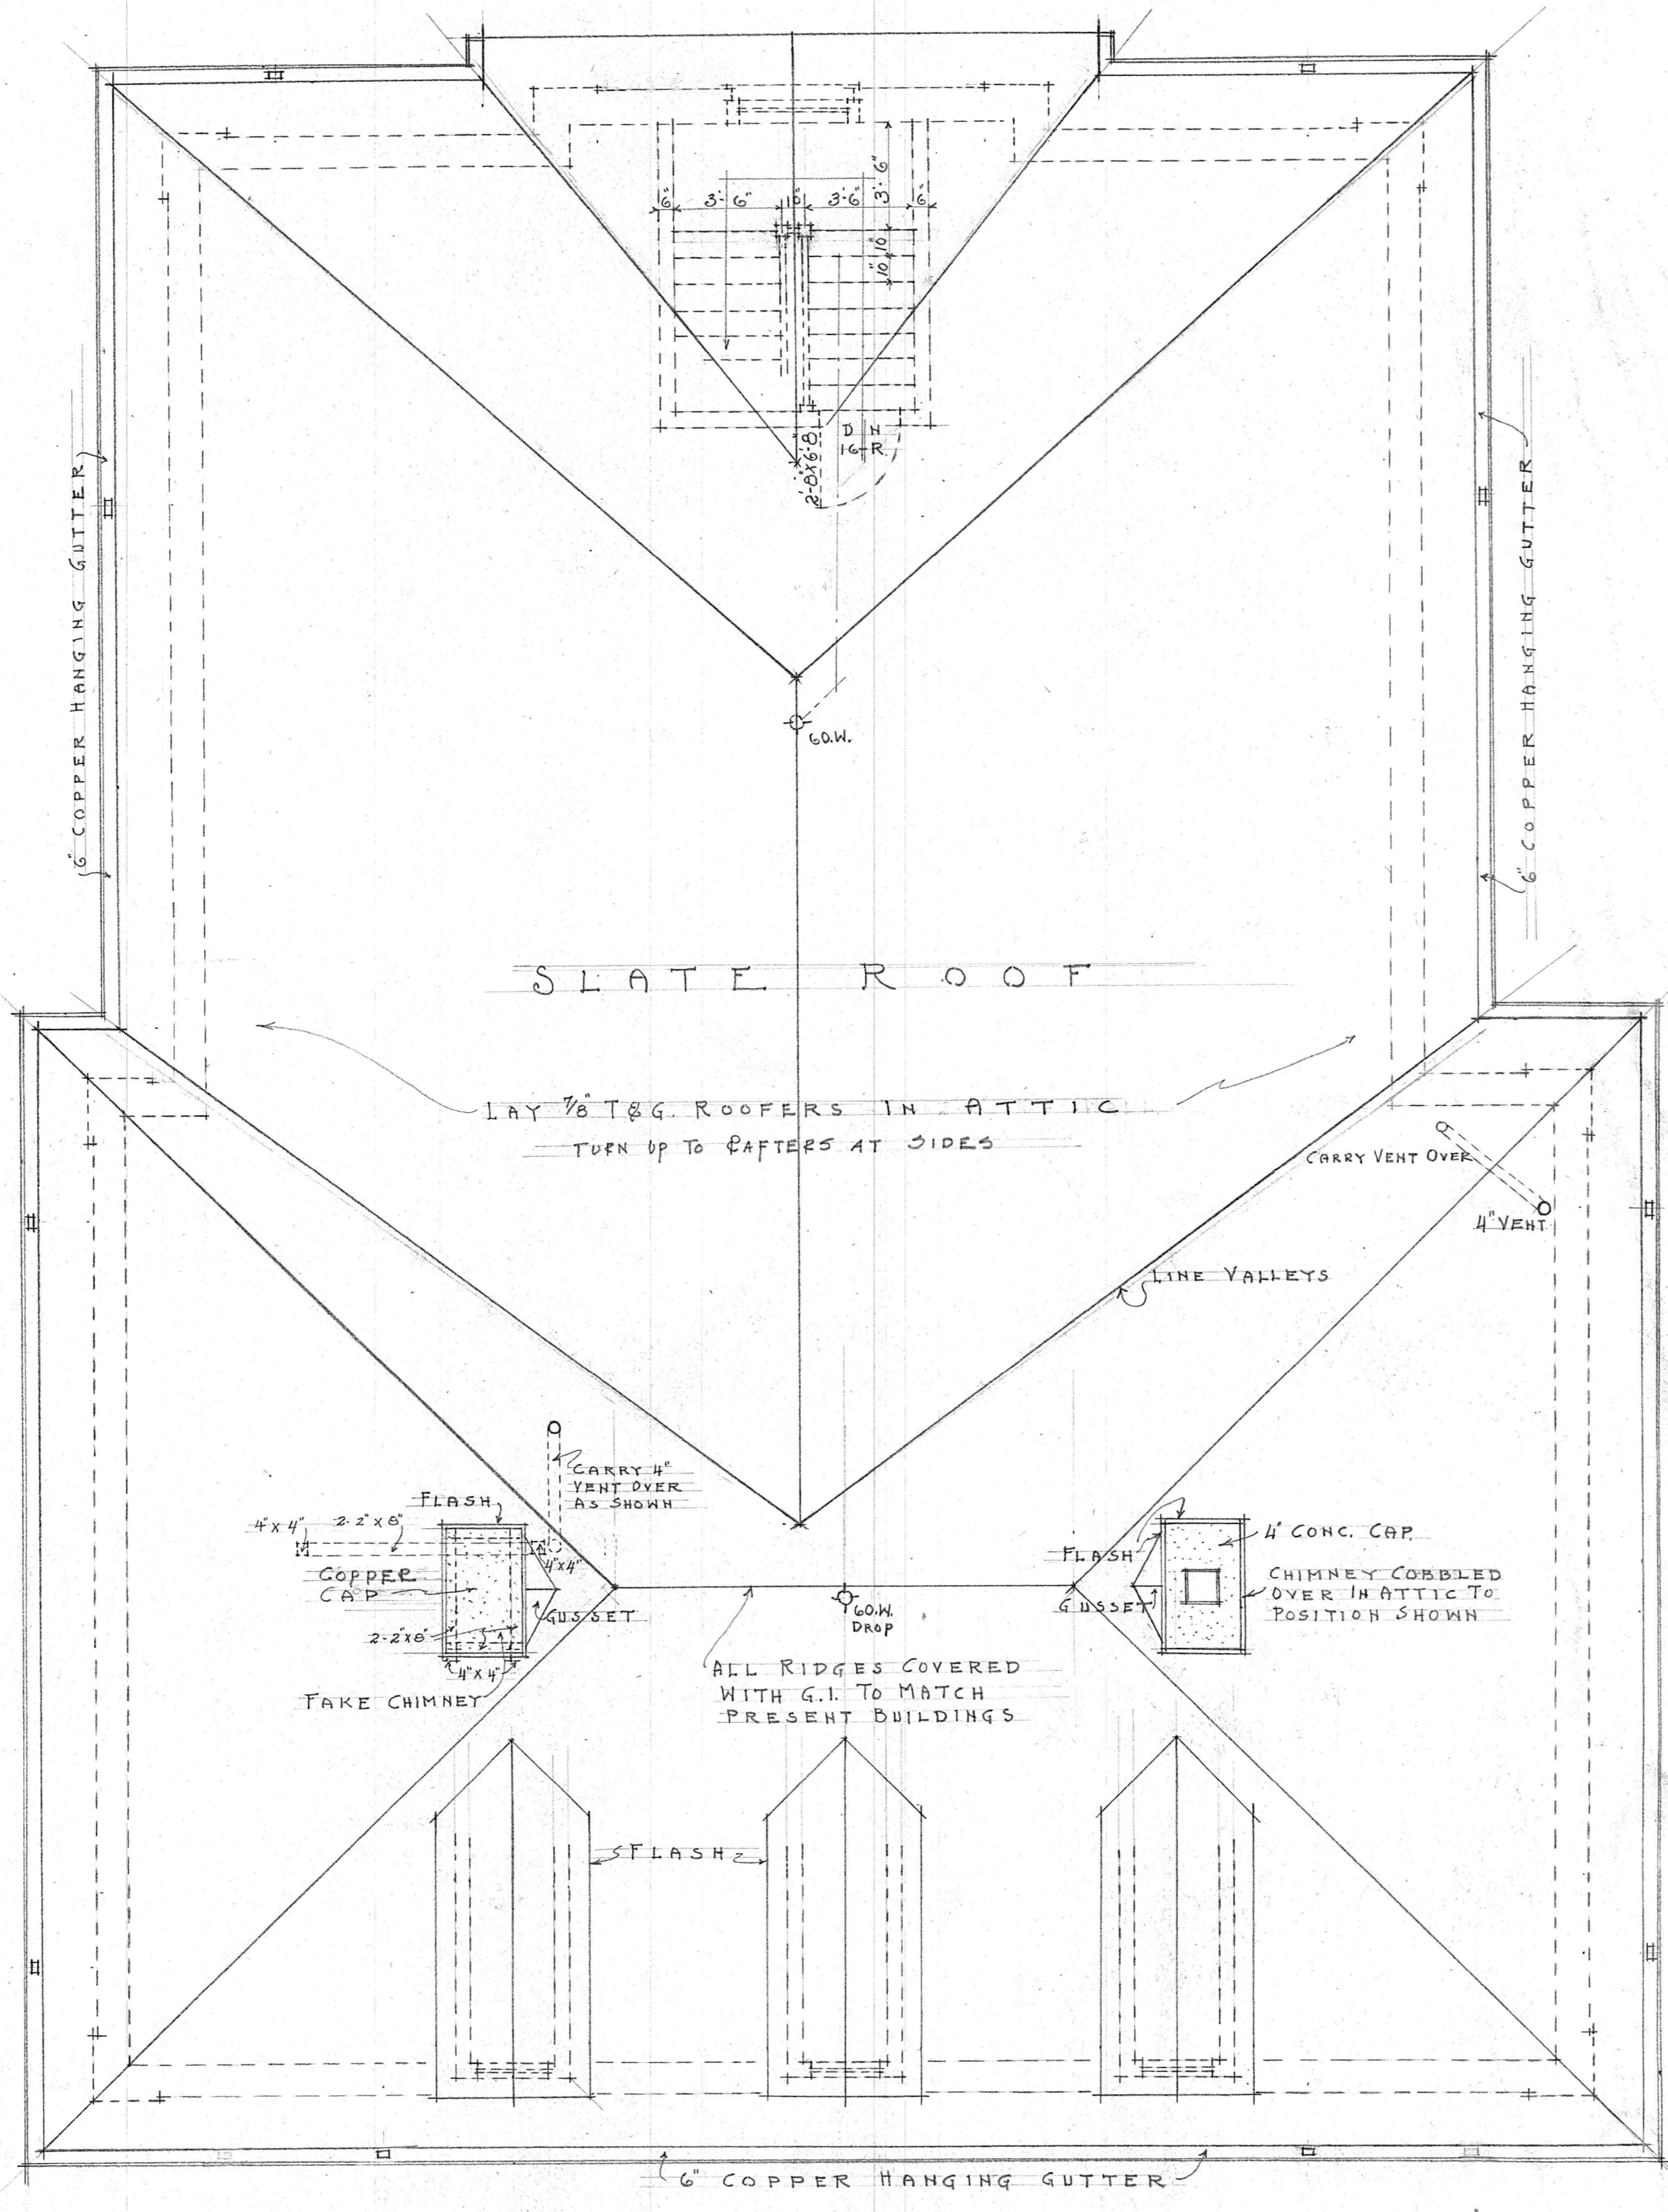


SLATE ROOF

LAY 1/8" T&G ROOFERS IN ATTIC
TURN UP TO RAFTERS AT SIDES

LINE VALLEYS

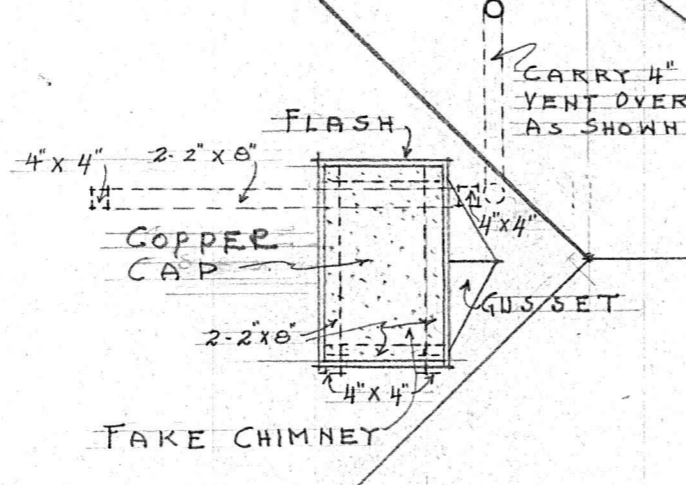

TAKE CHIMNEY

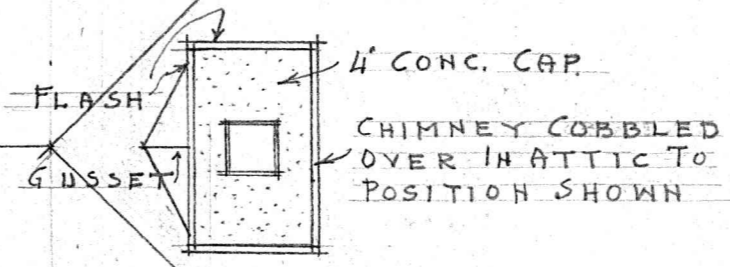


4\"/>

ALL RIDGES COVERED WITH G.I. TO MATCH PRESENT BUILDINGS

ATTIC & ROOF PLAN


1/4" = 1'-0"

EAST SIDE ELEVATION
1/4" = 1'-0"

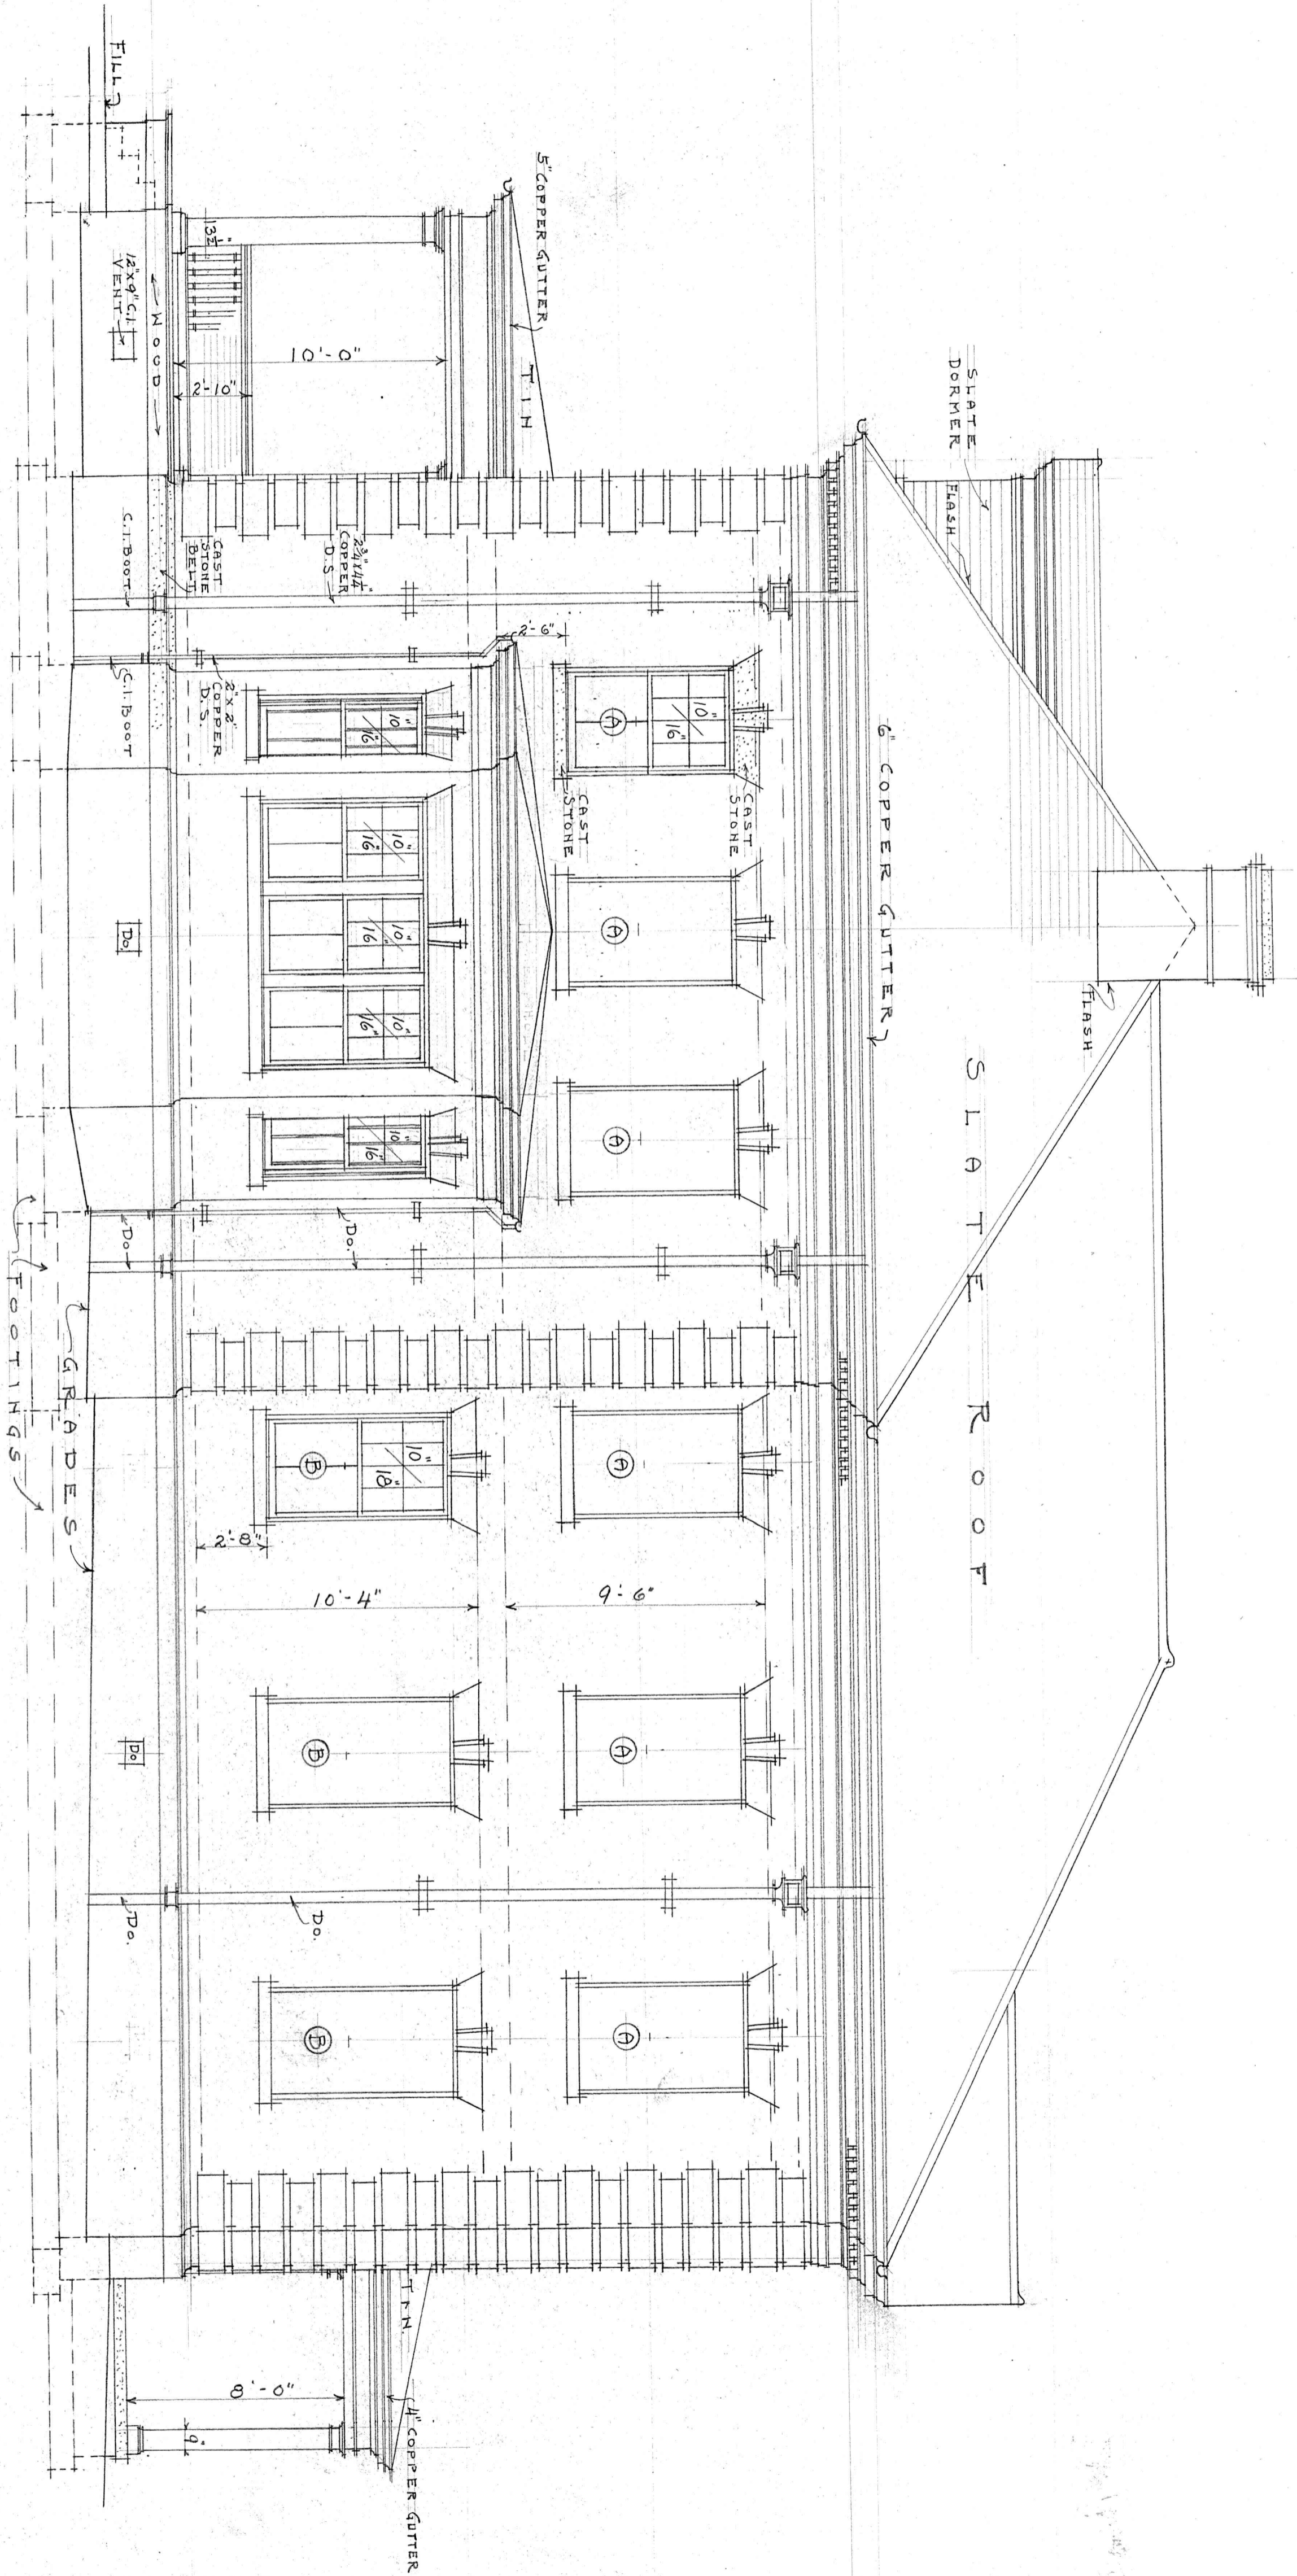


WEST SIDE ELEVATION

1/4" = 1'-0"

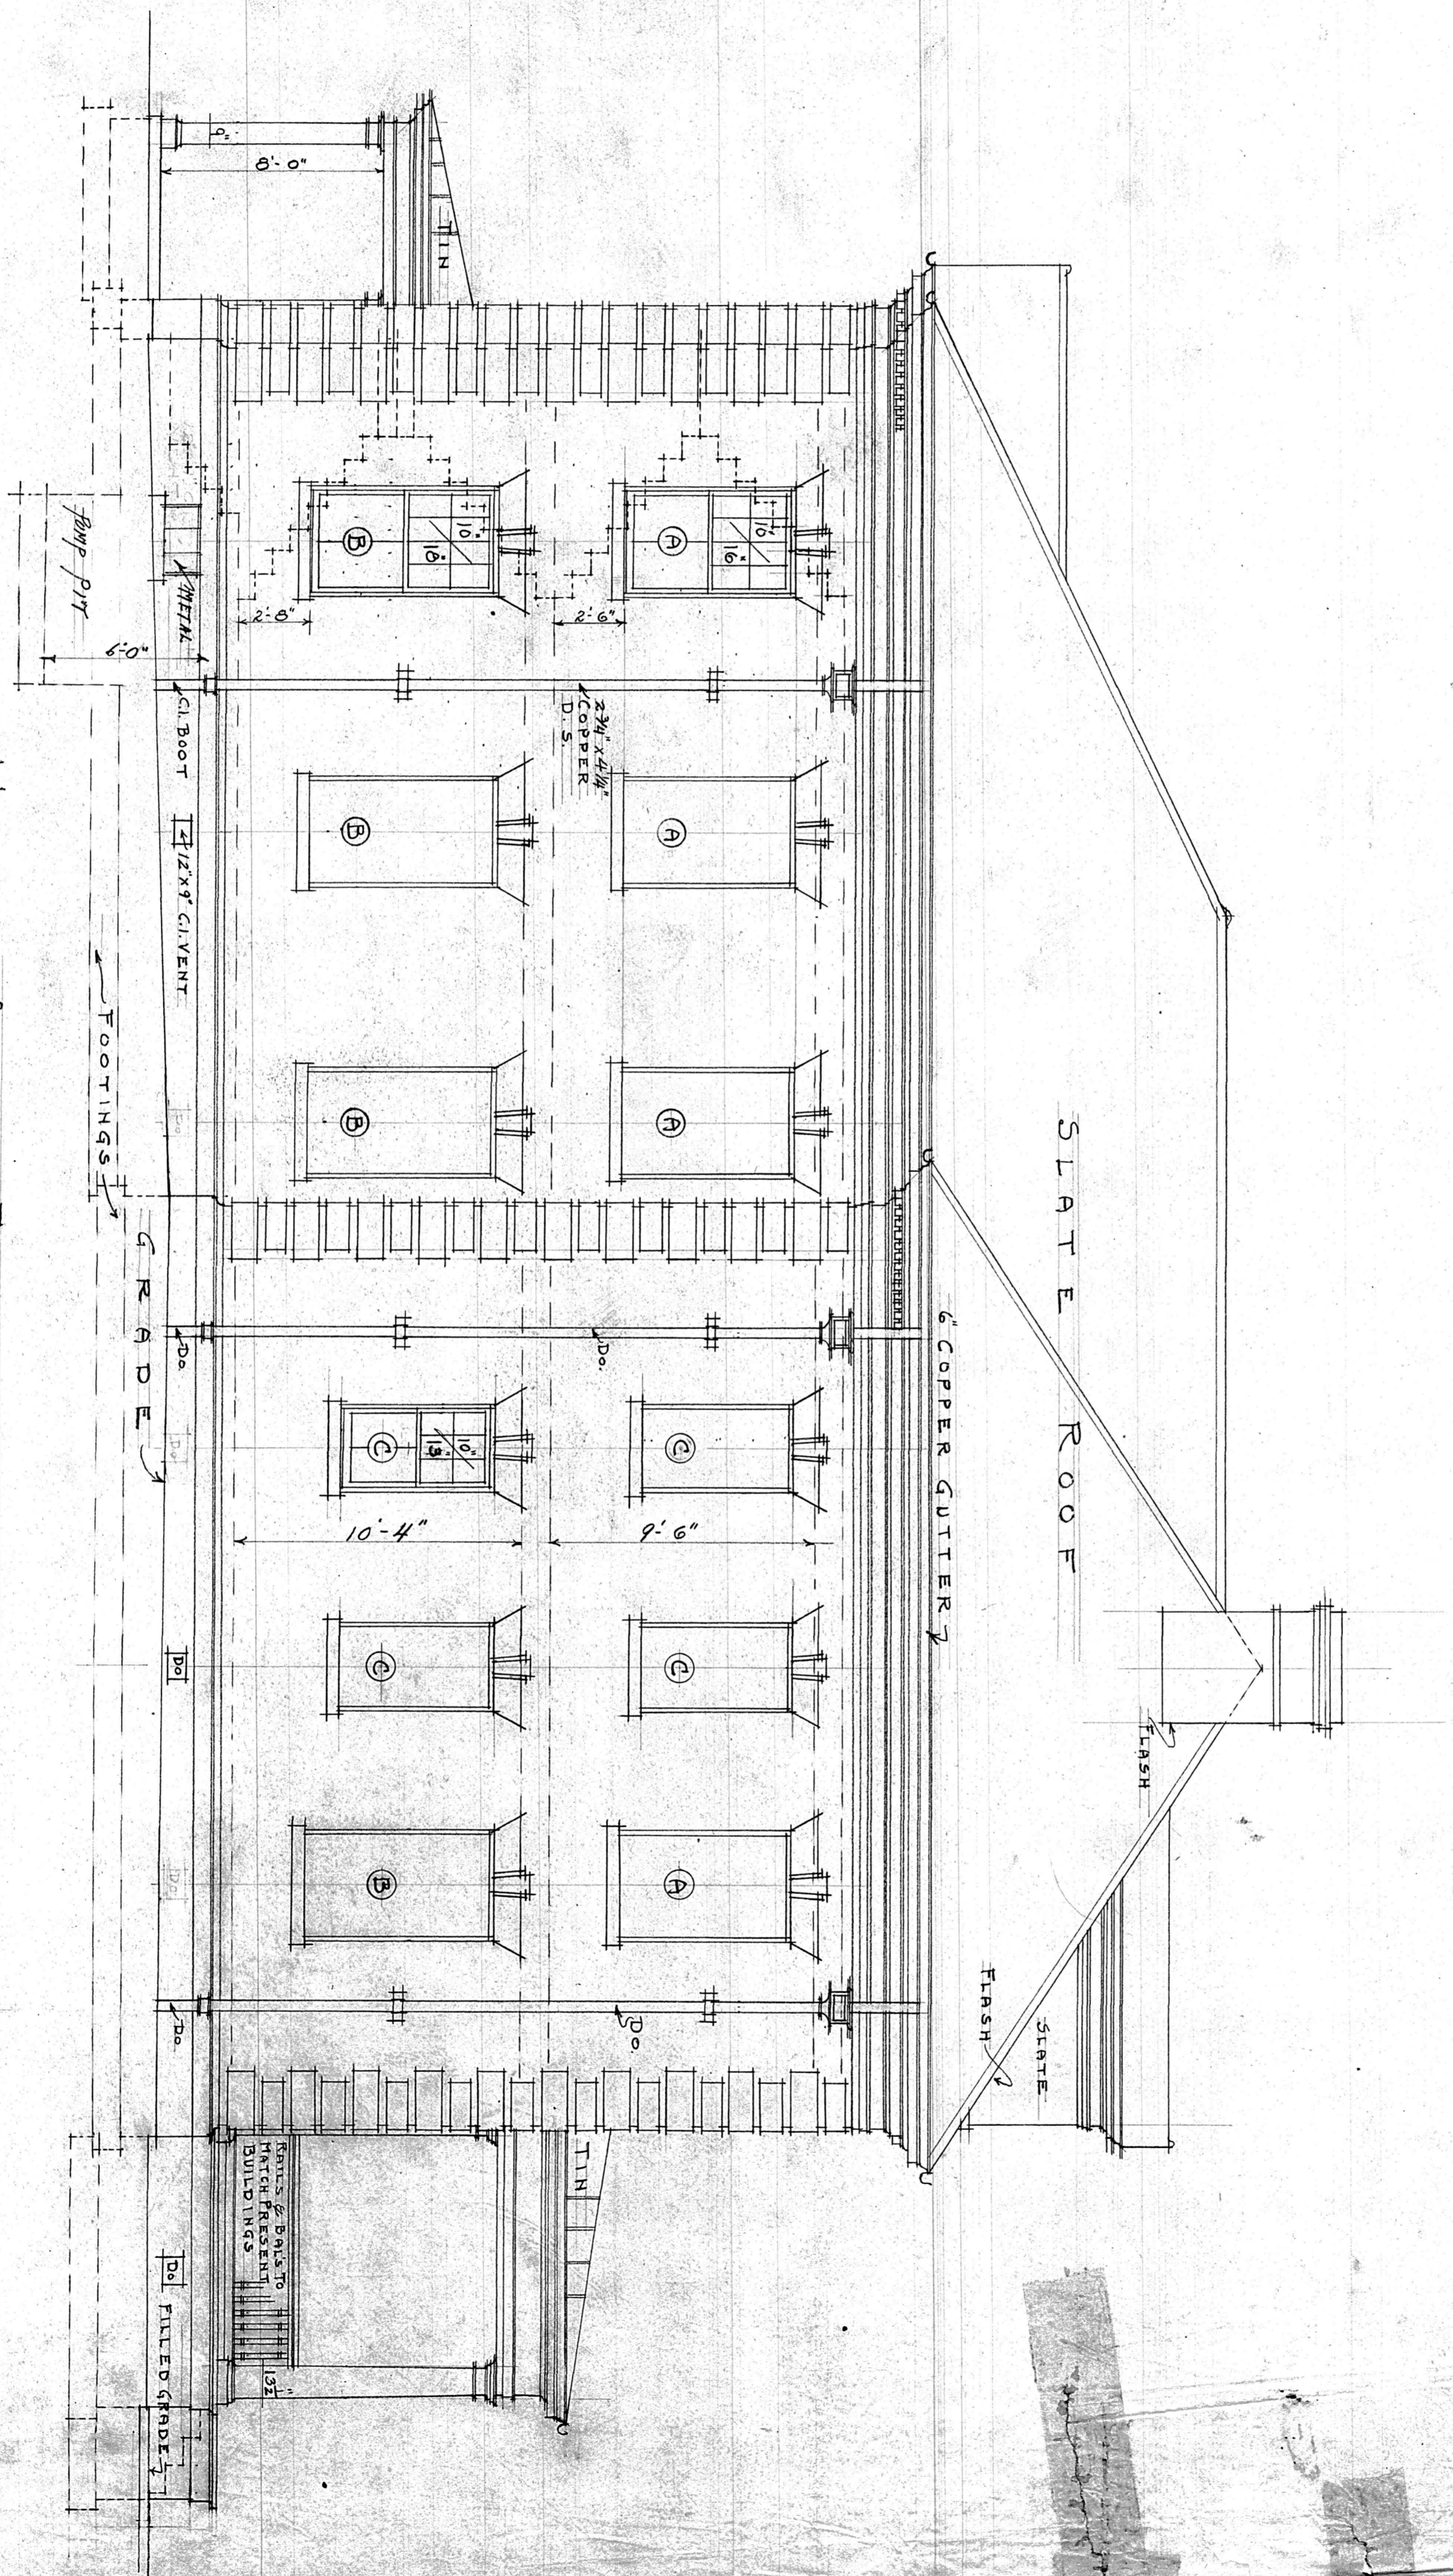

PLAT LAYOUT OF THE
PRESBYTERIAN HOME
LYNCHBURG, VIRGINIA
SCALE - 1" = 220'

LEGEND
NEW FENCE
OLD FENCE

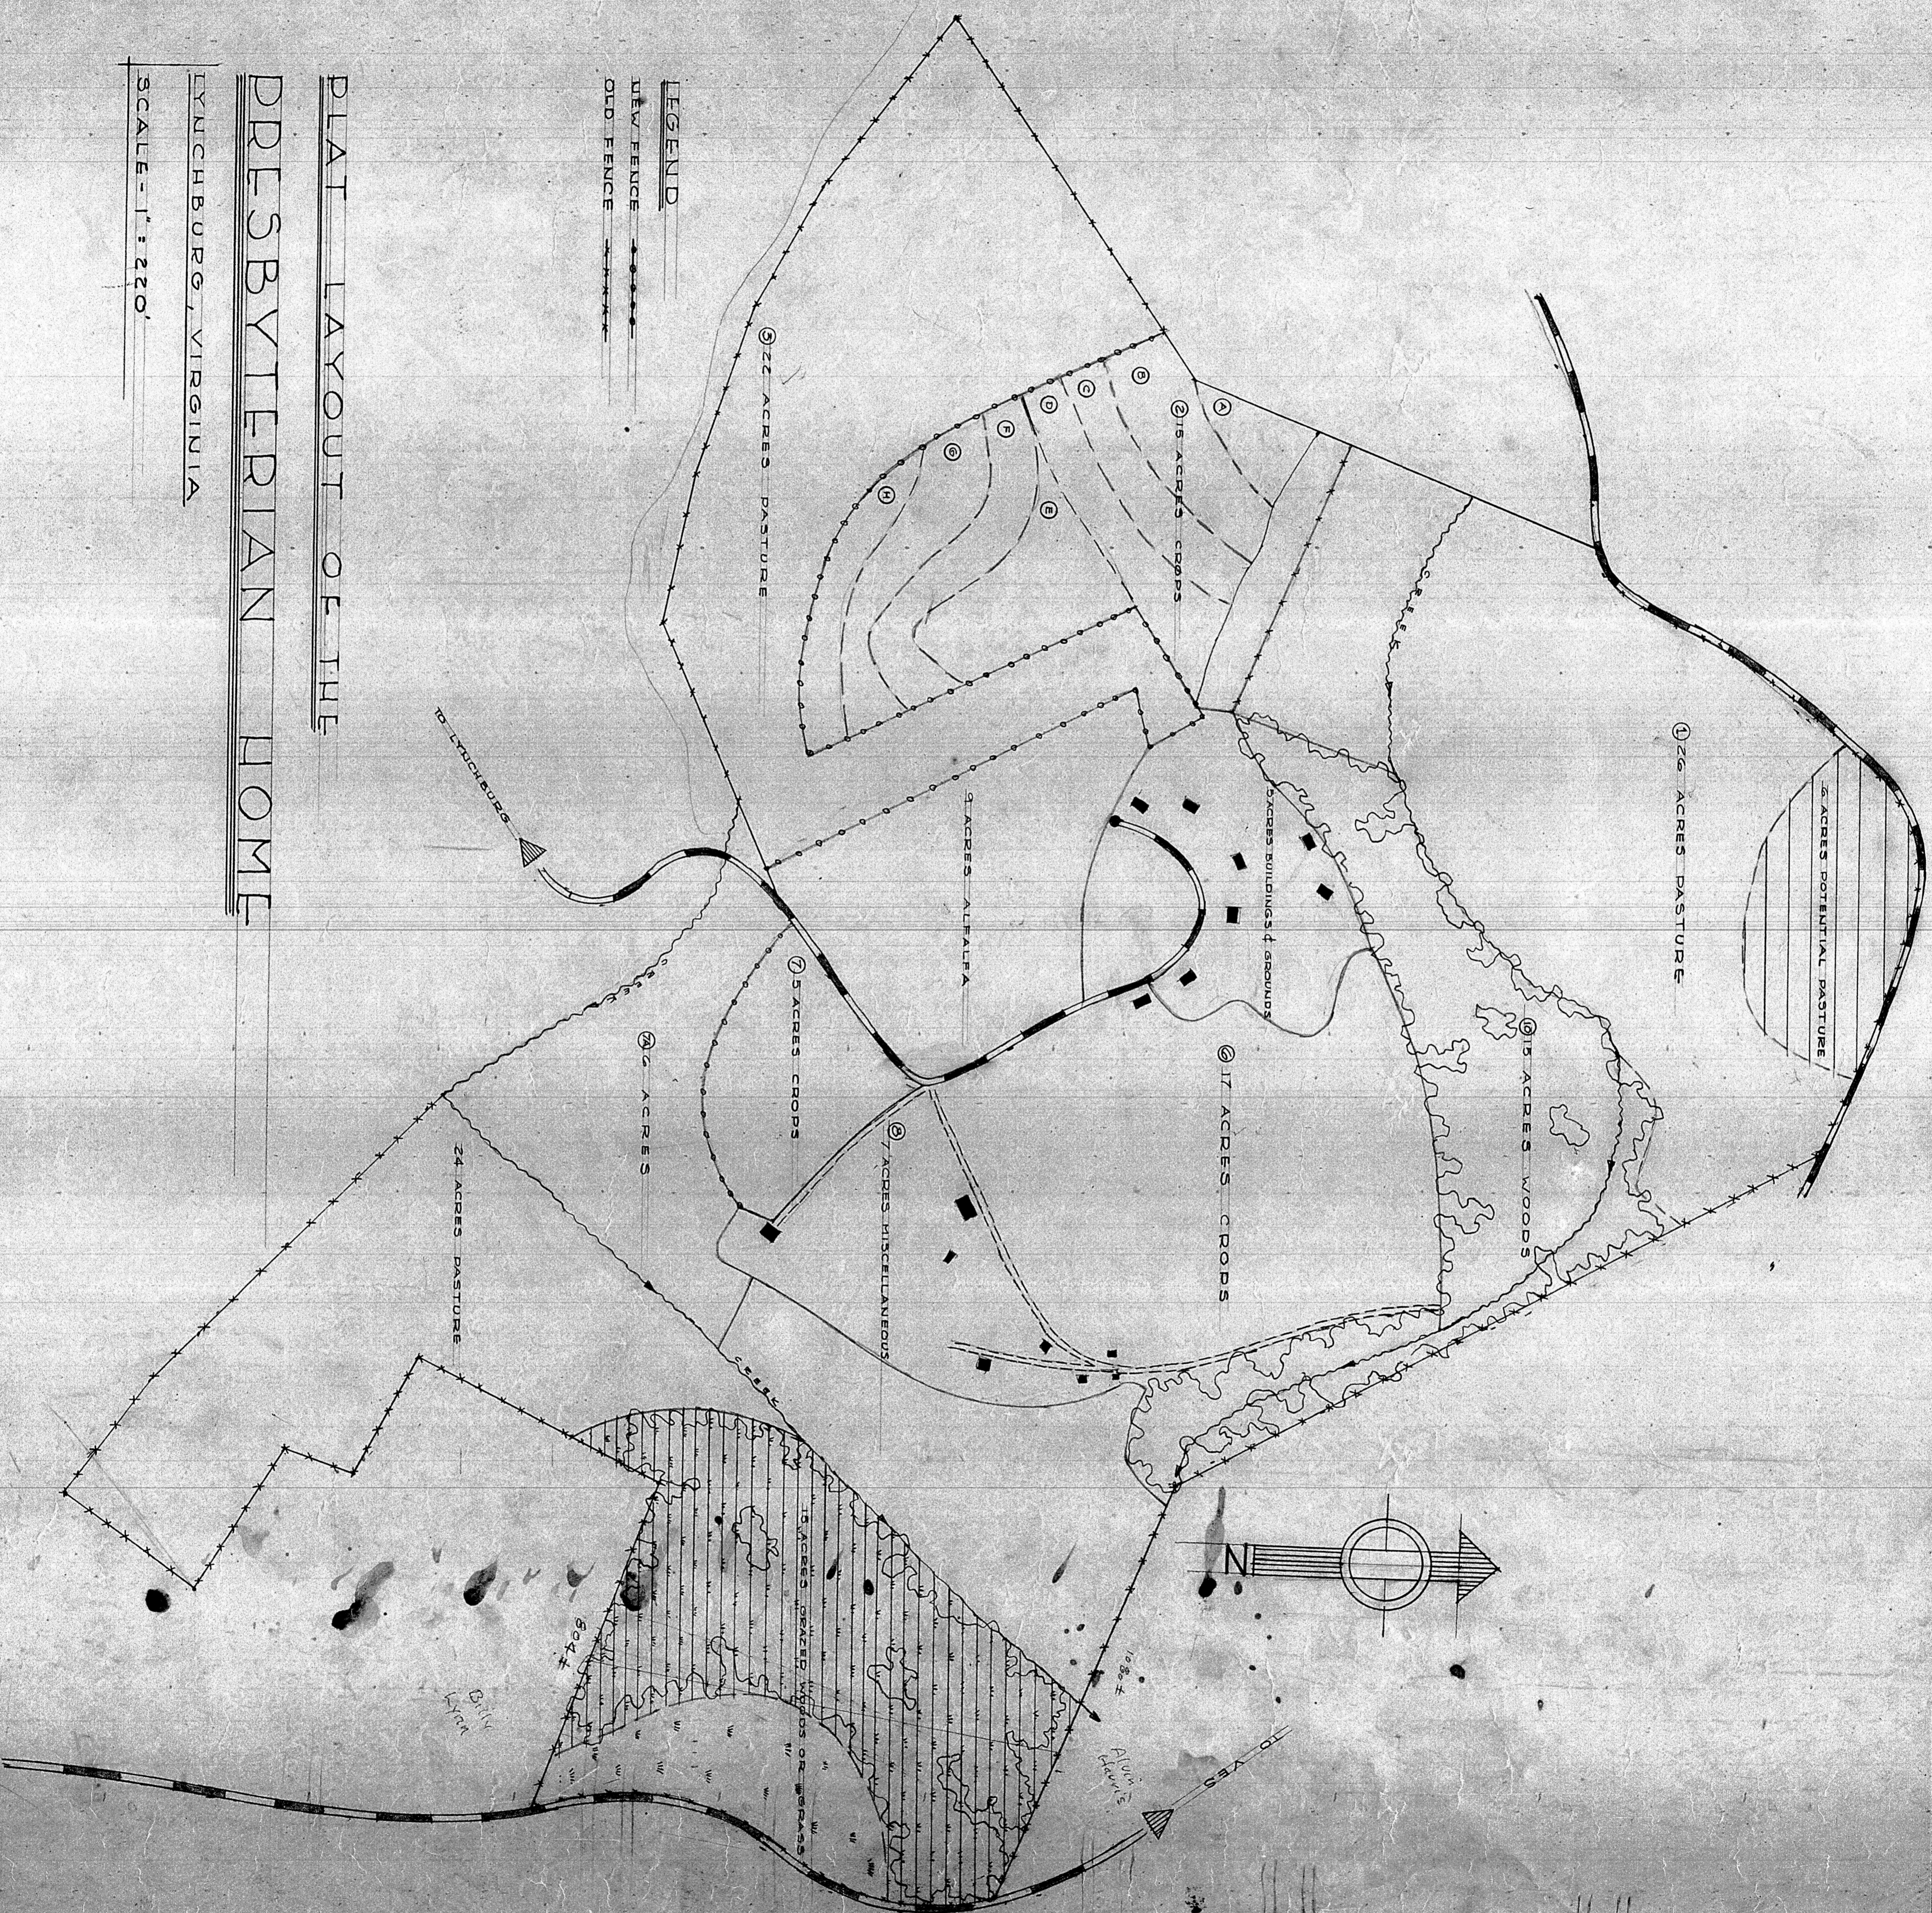

14-501