



revision	design by	drawn by	checked	date	scale	drawing
				APR 73	1/8" = 1'-0"	


These construction documents are for use in connection with the contract for construction of the building shown on the drawings. They are to be used only with approval in writing of the architect. No part of these documents shall be used for any other purpose without written agreement in writing of the architect. The user shall indemnify and hold the architect harmless from all claims, damages, losses and expenses arising out of or resulting therefrom.

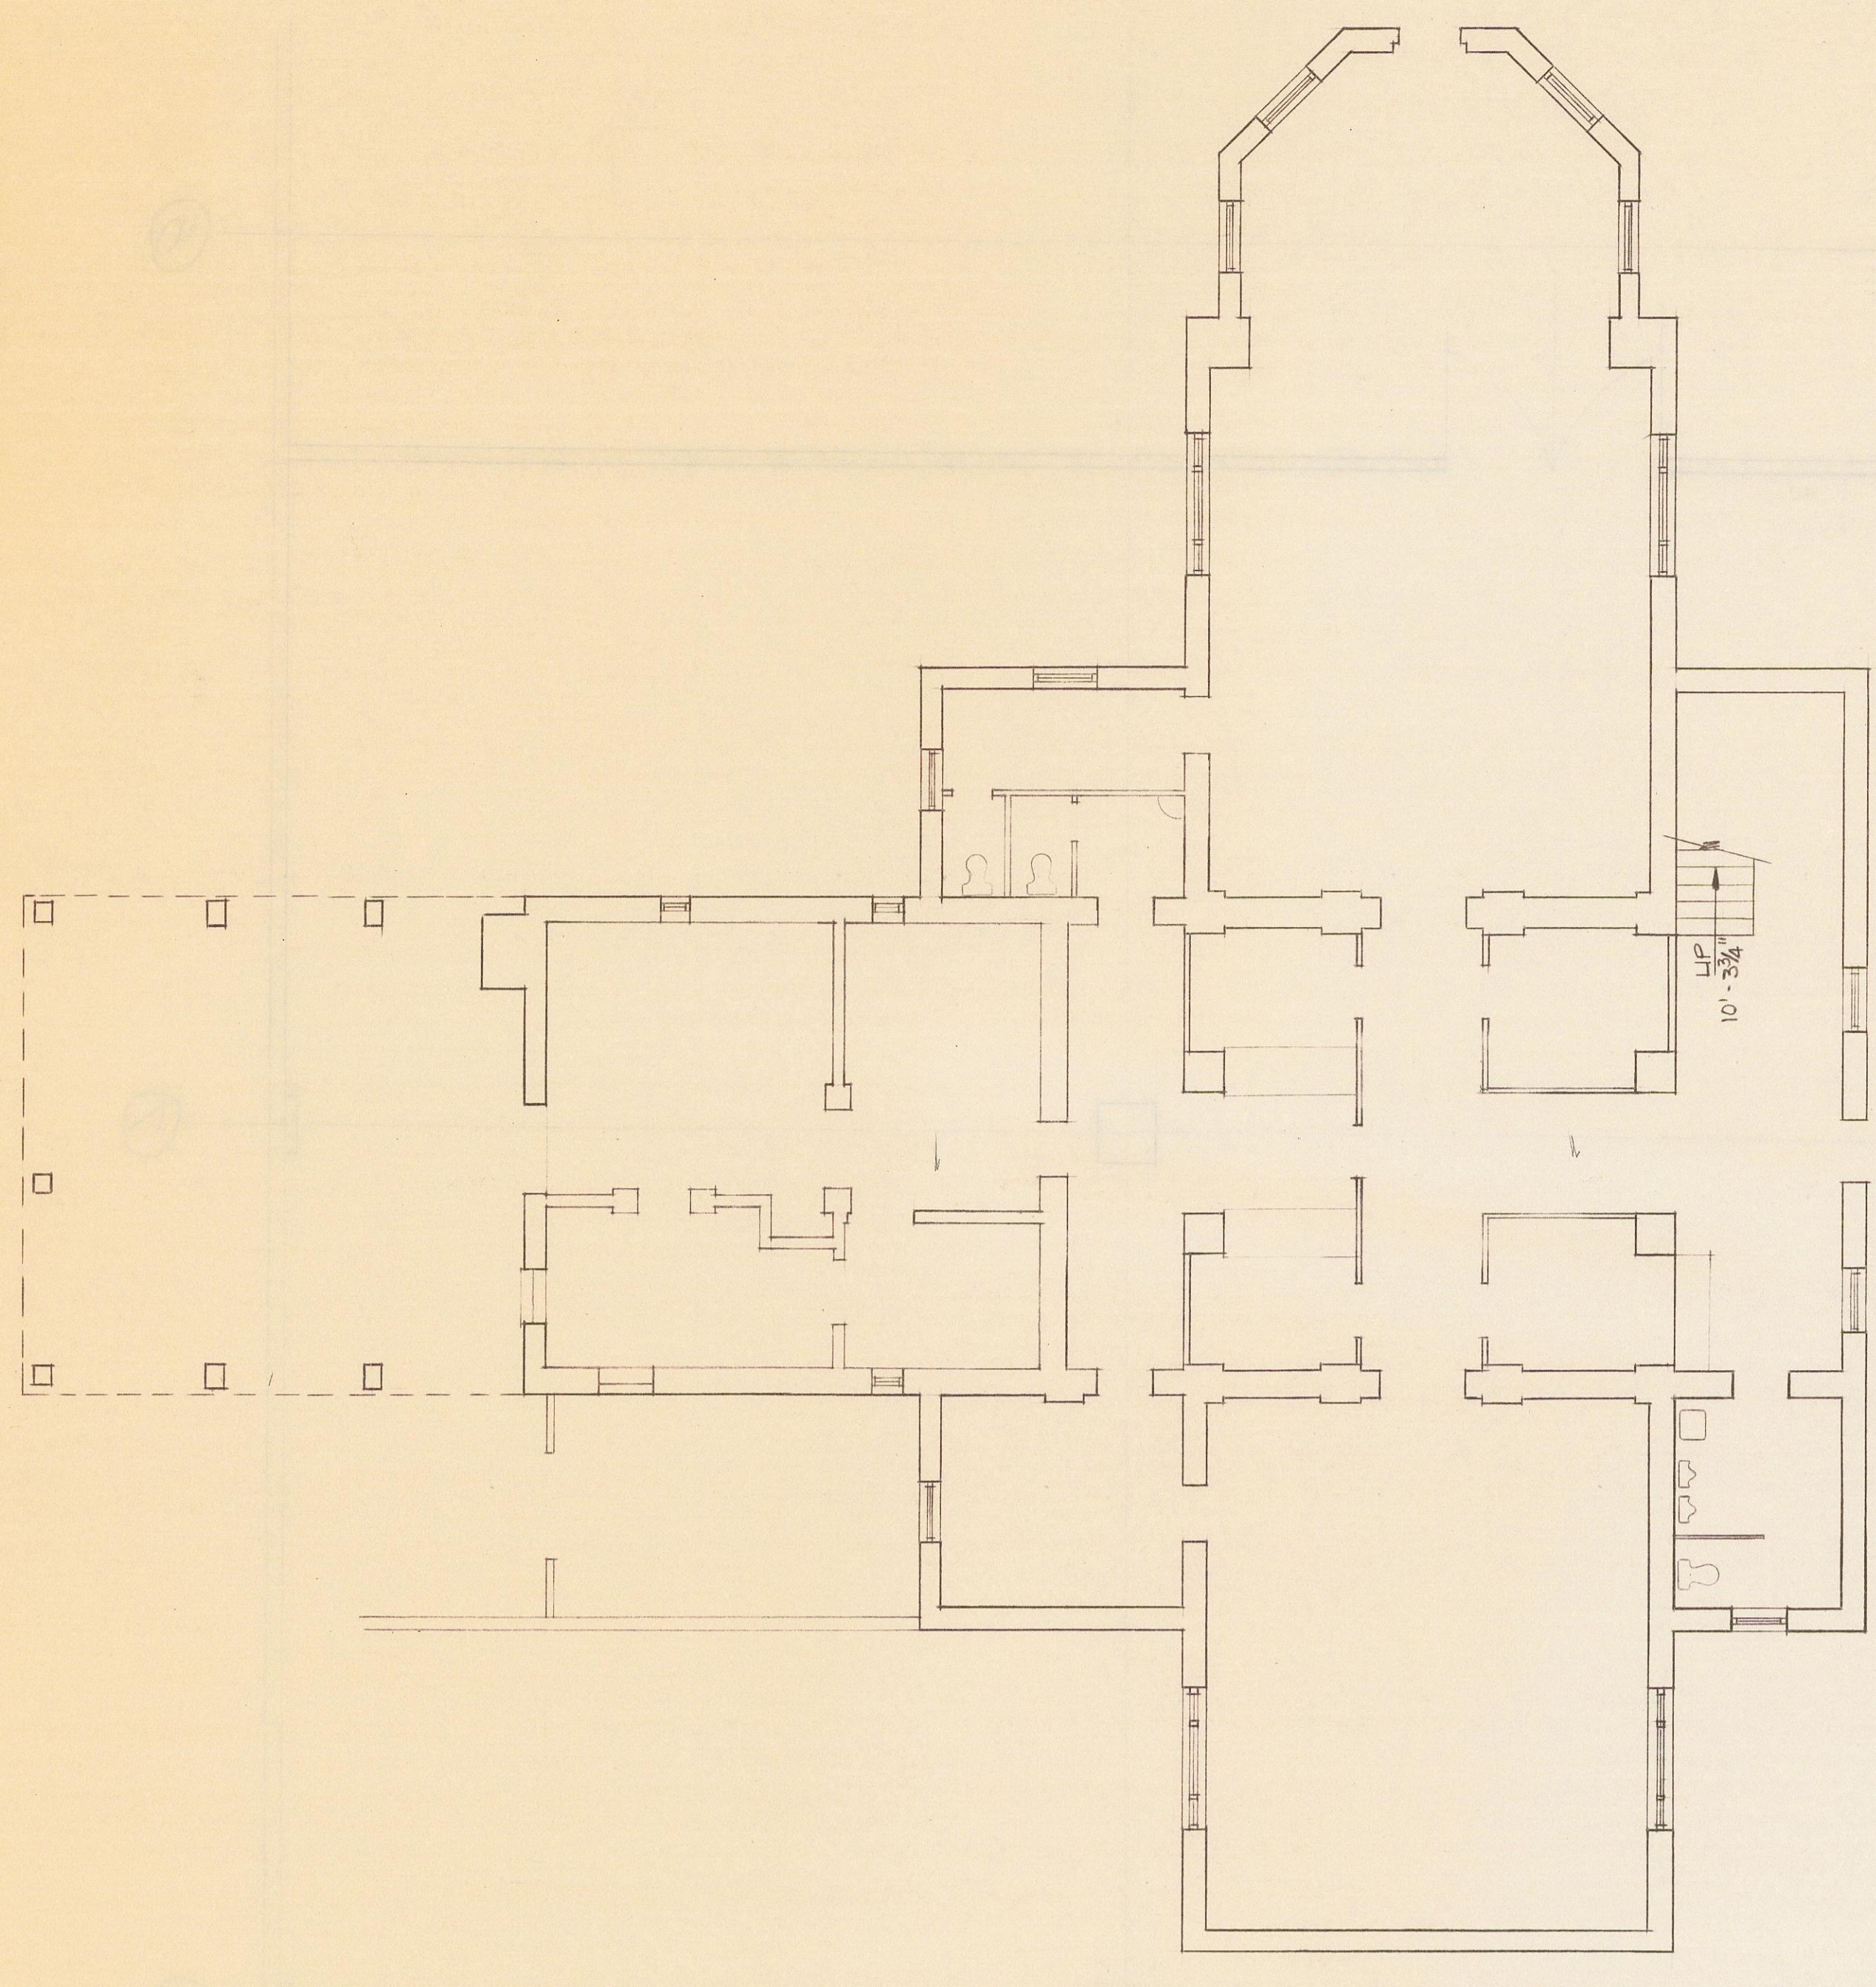


BASEMENT FLOOR PLAN  
 1/8" = 1'-0"

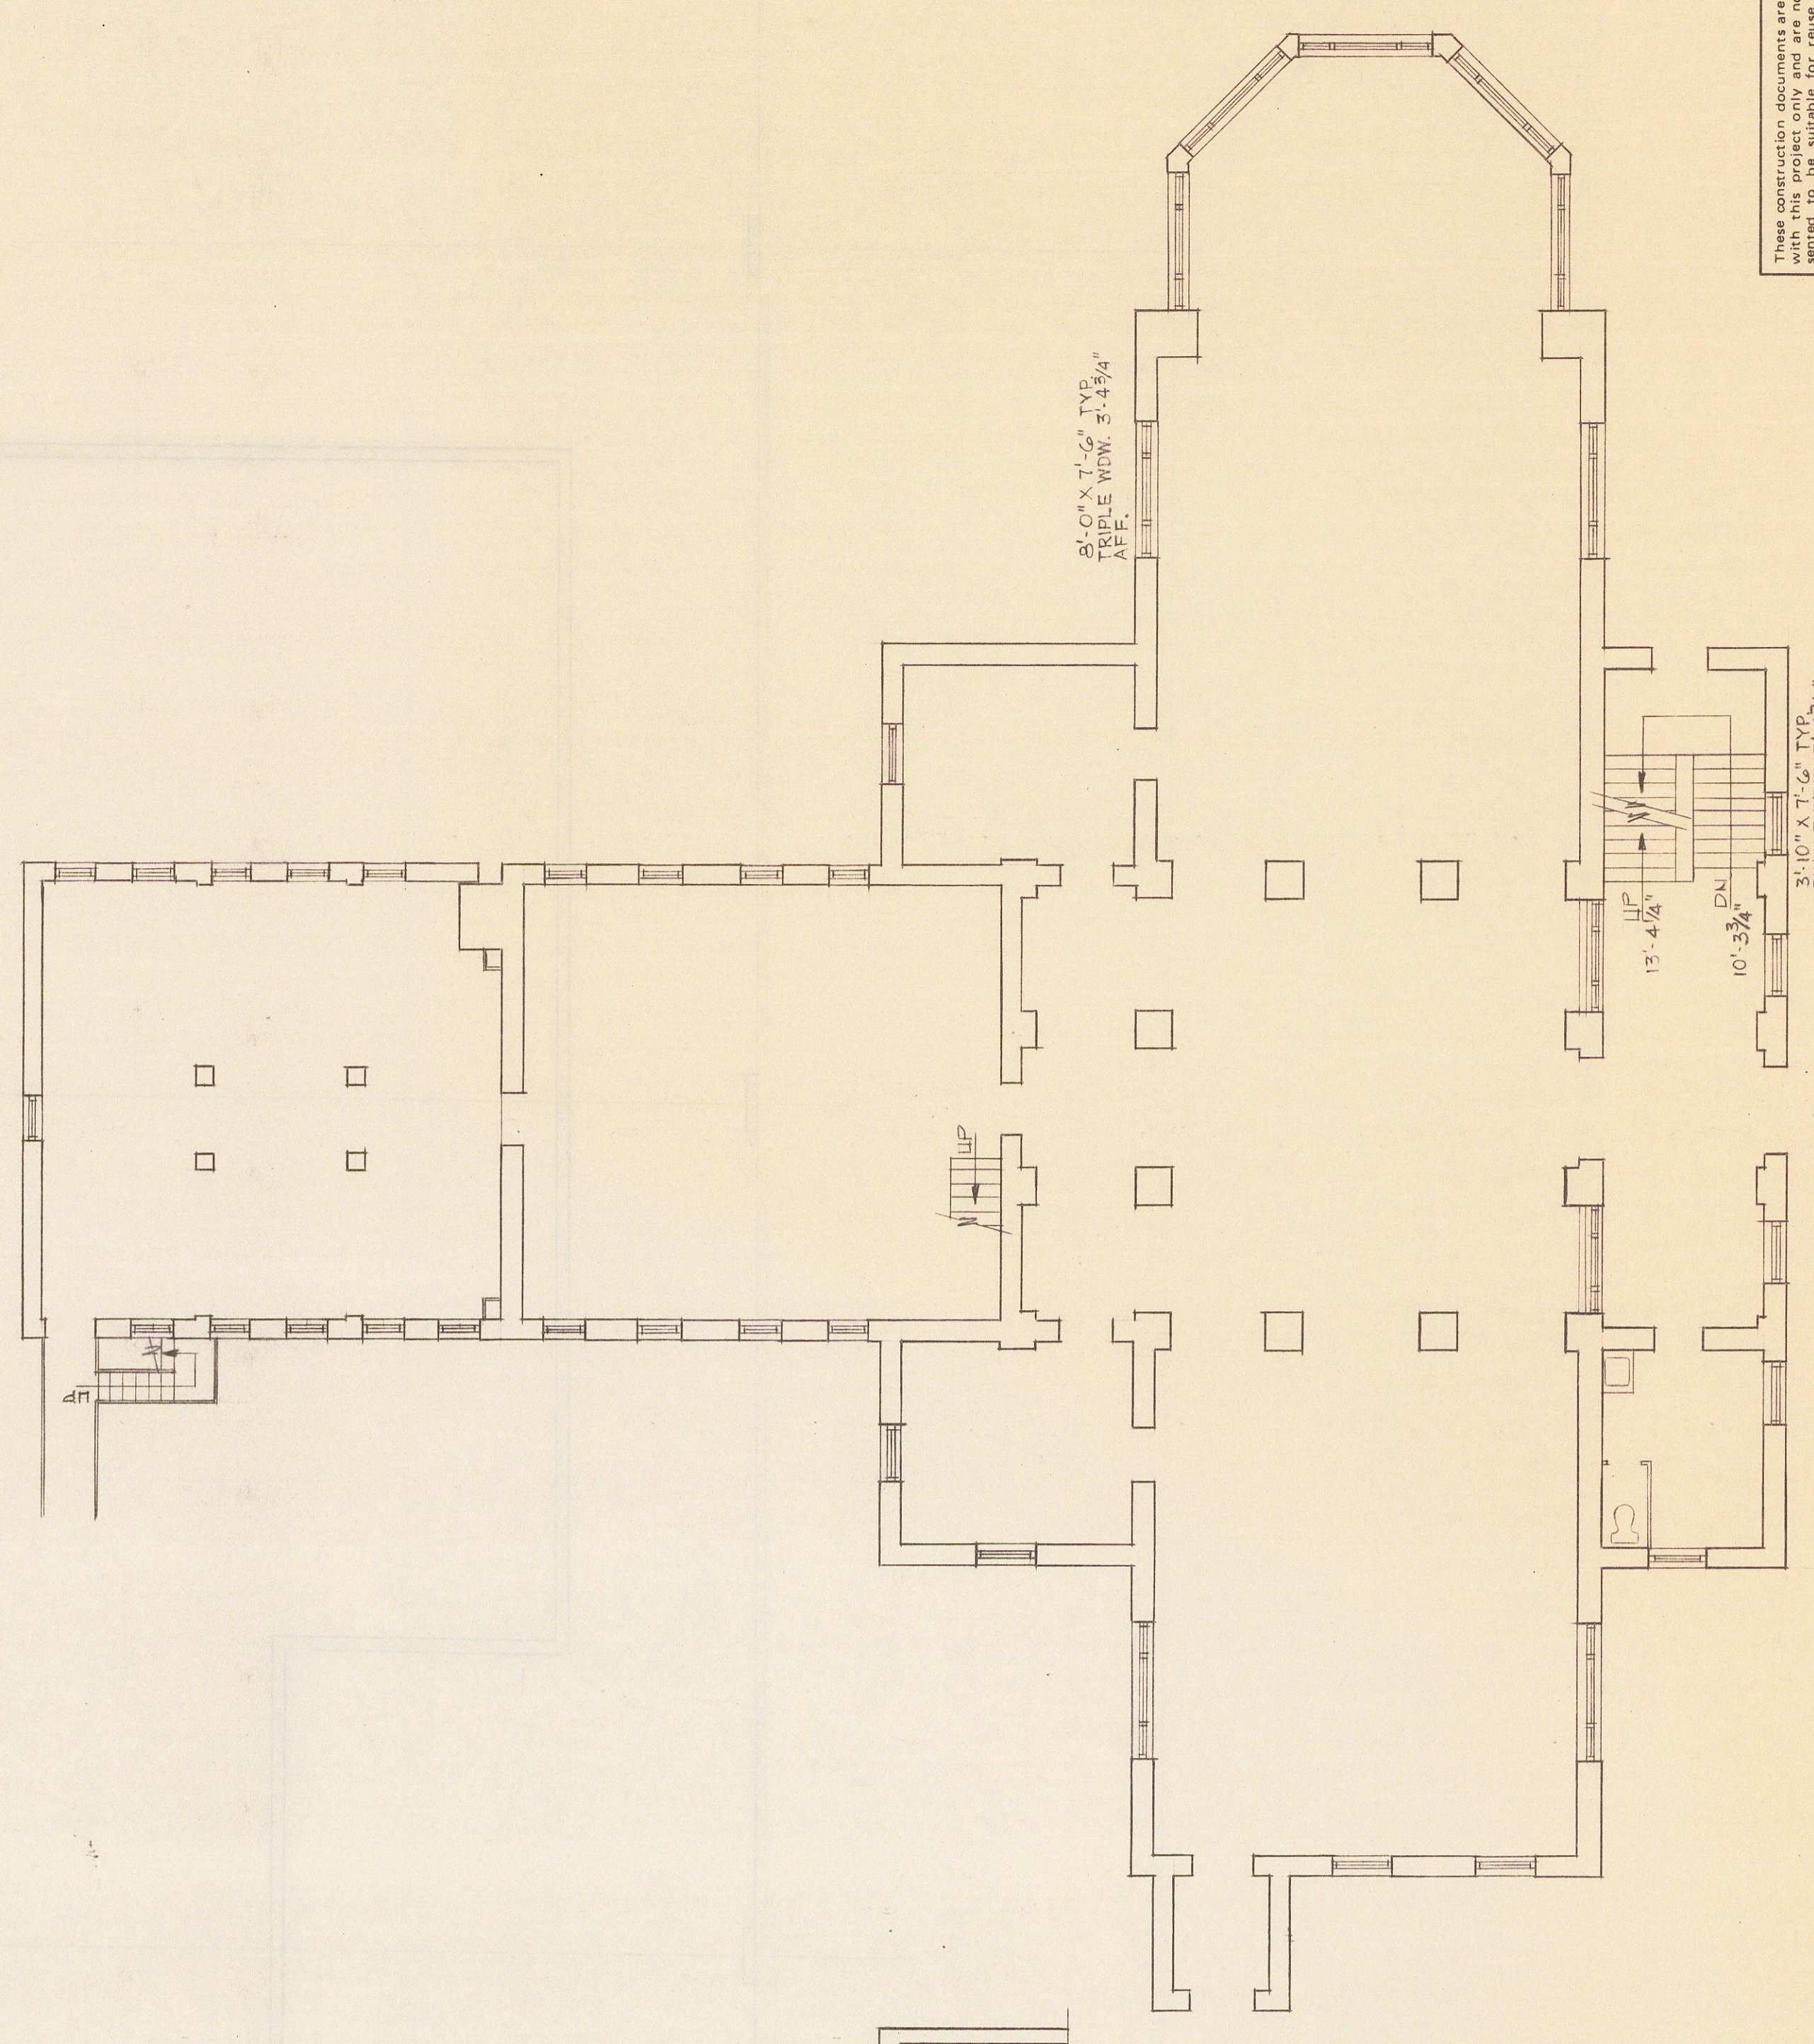


FIRST FLOOR PLAN  
 1/8" = 1'-0"

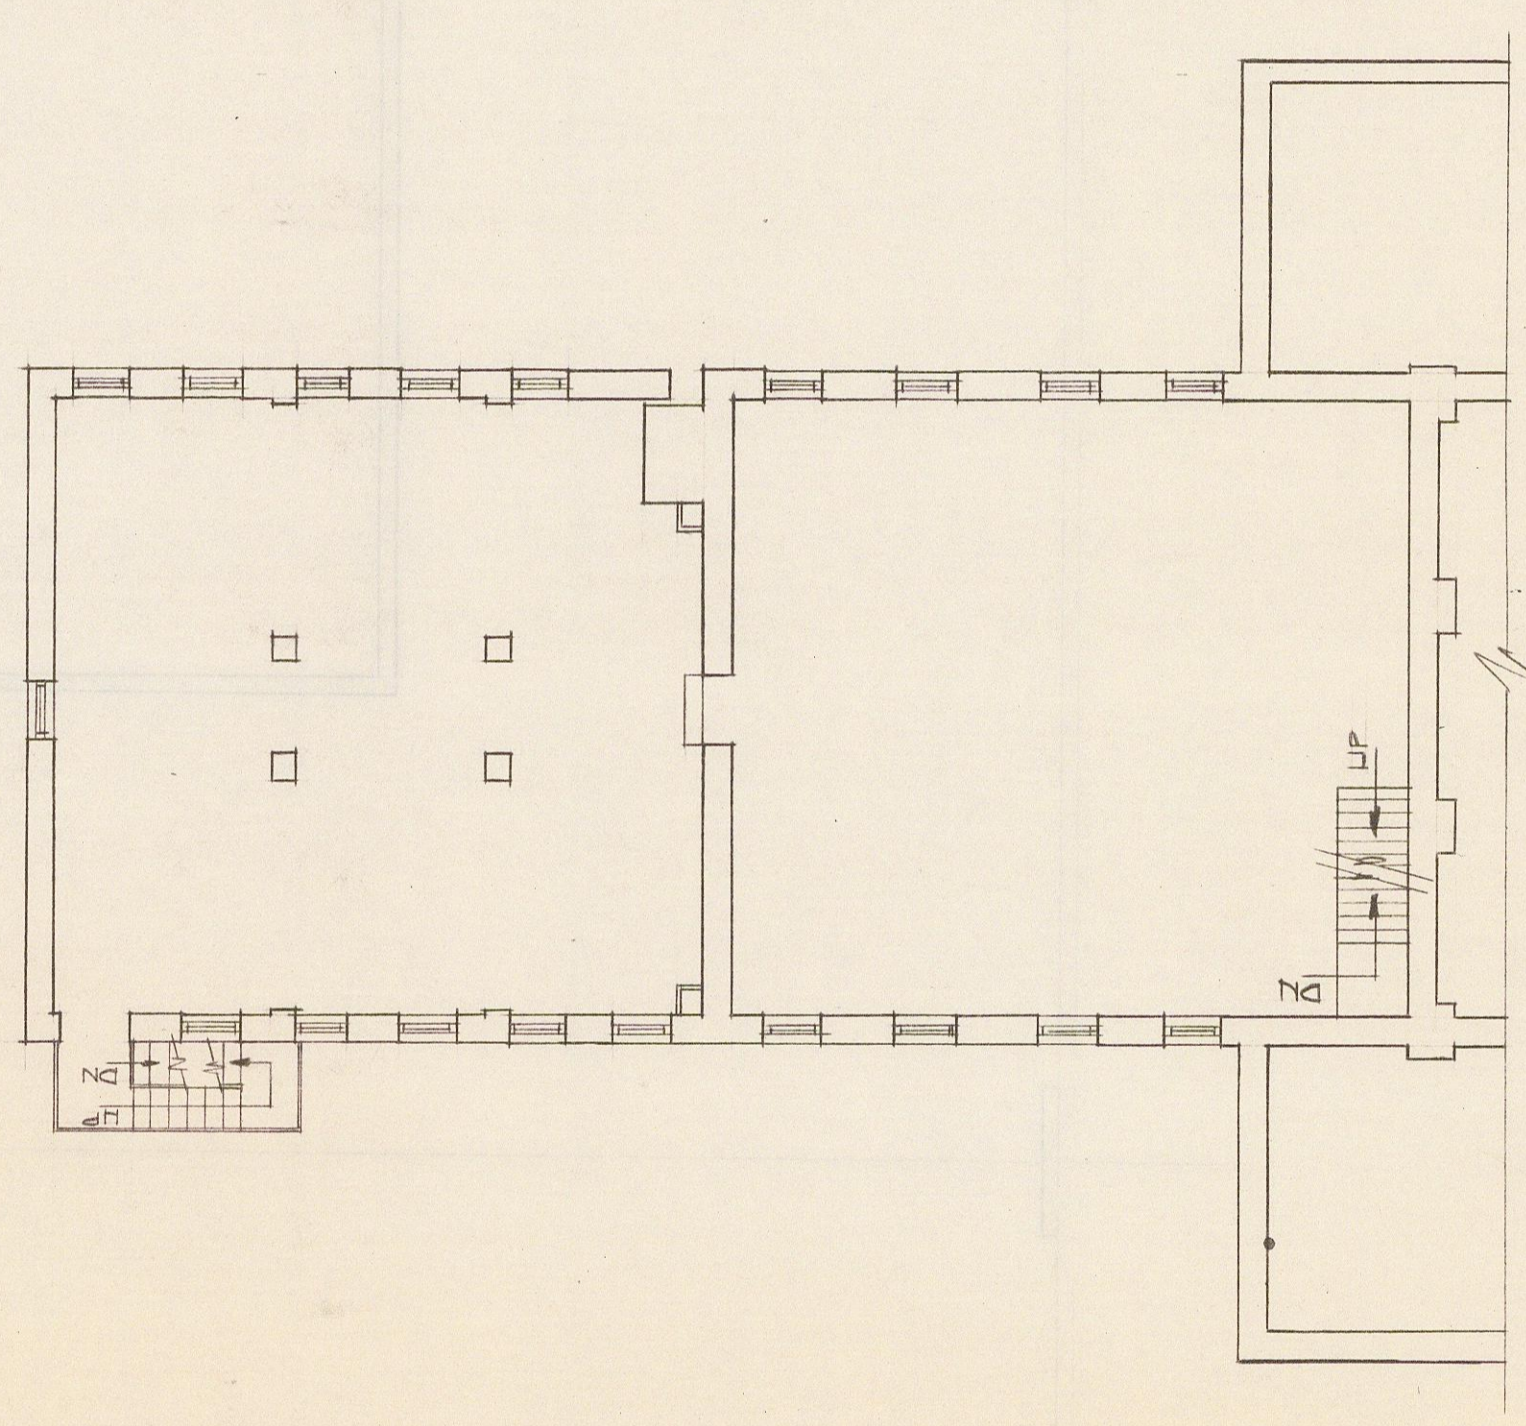

INTERMEDIATE FLOOR PLAN  
 1/8" = 1'-0"

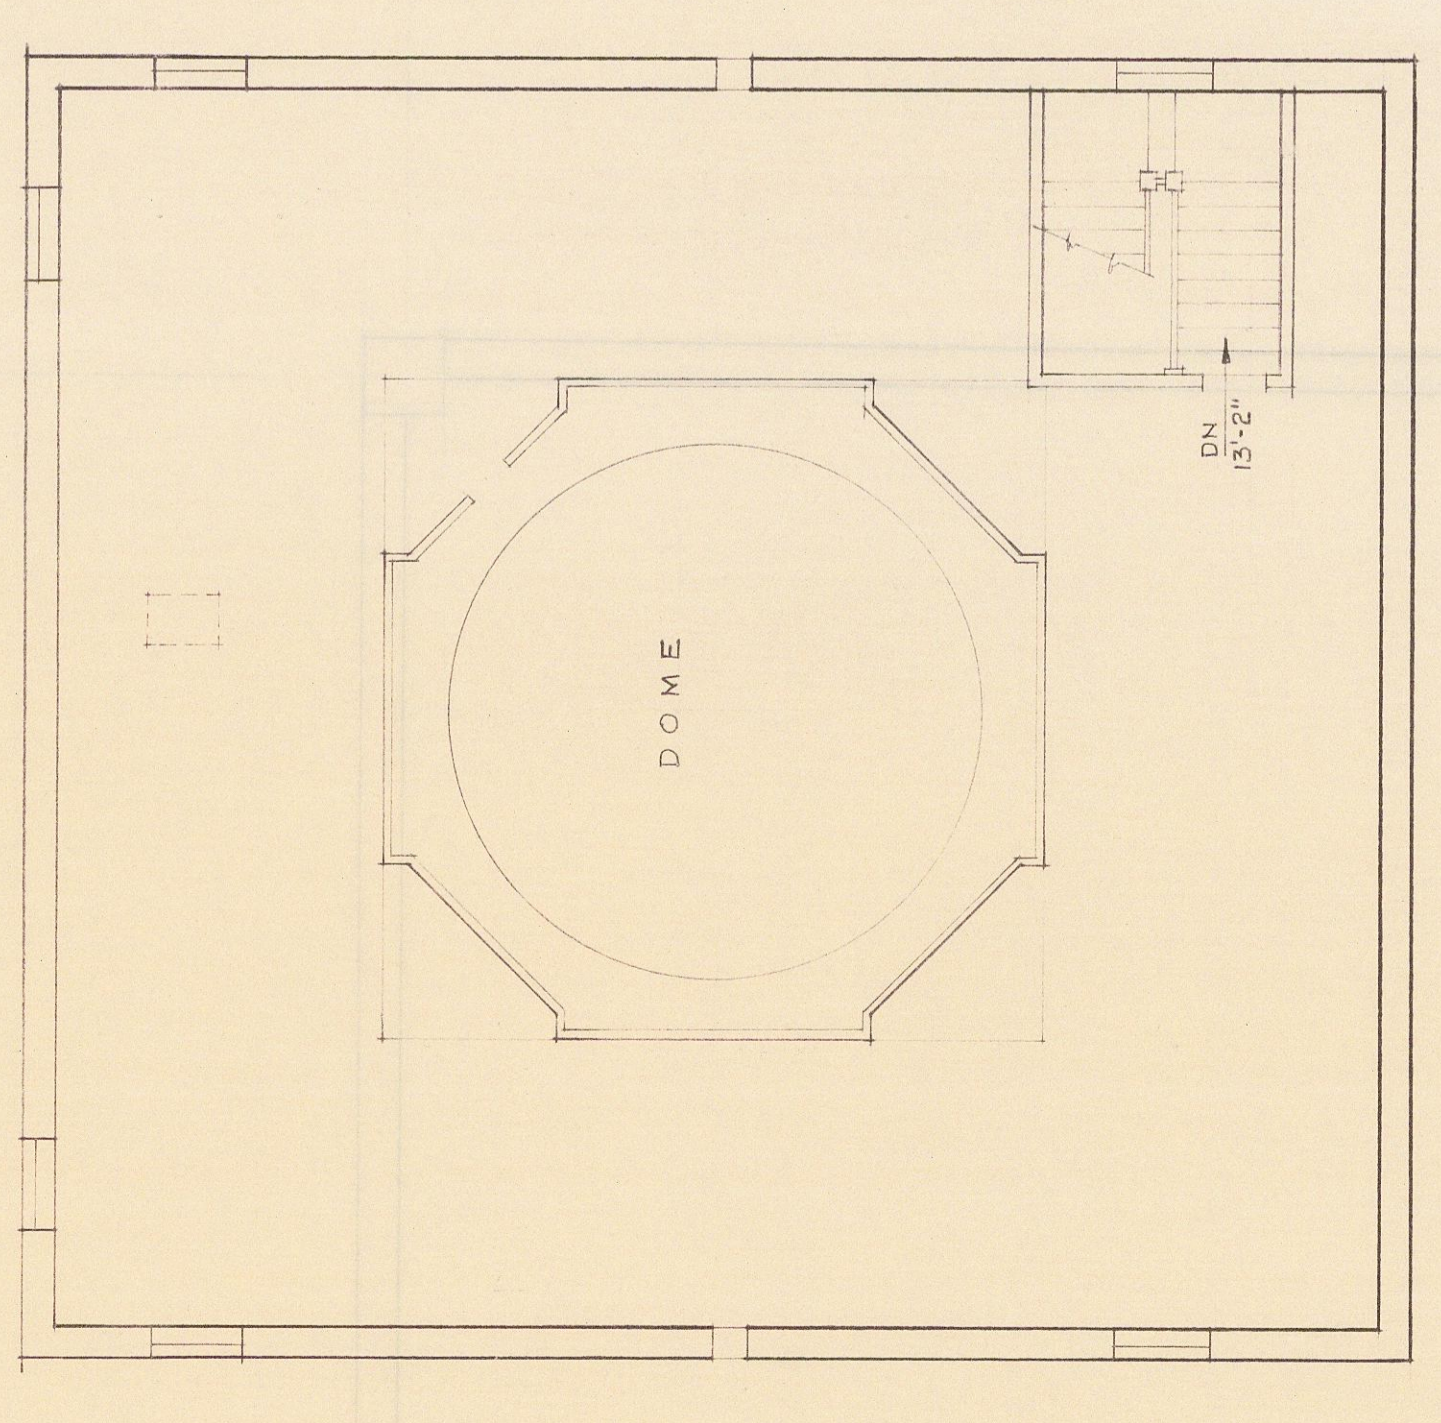

ATTIC FLOOR PLAN  
 1/8" = 1'-0"

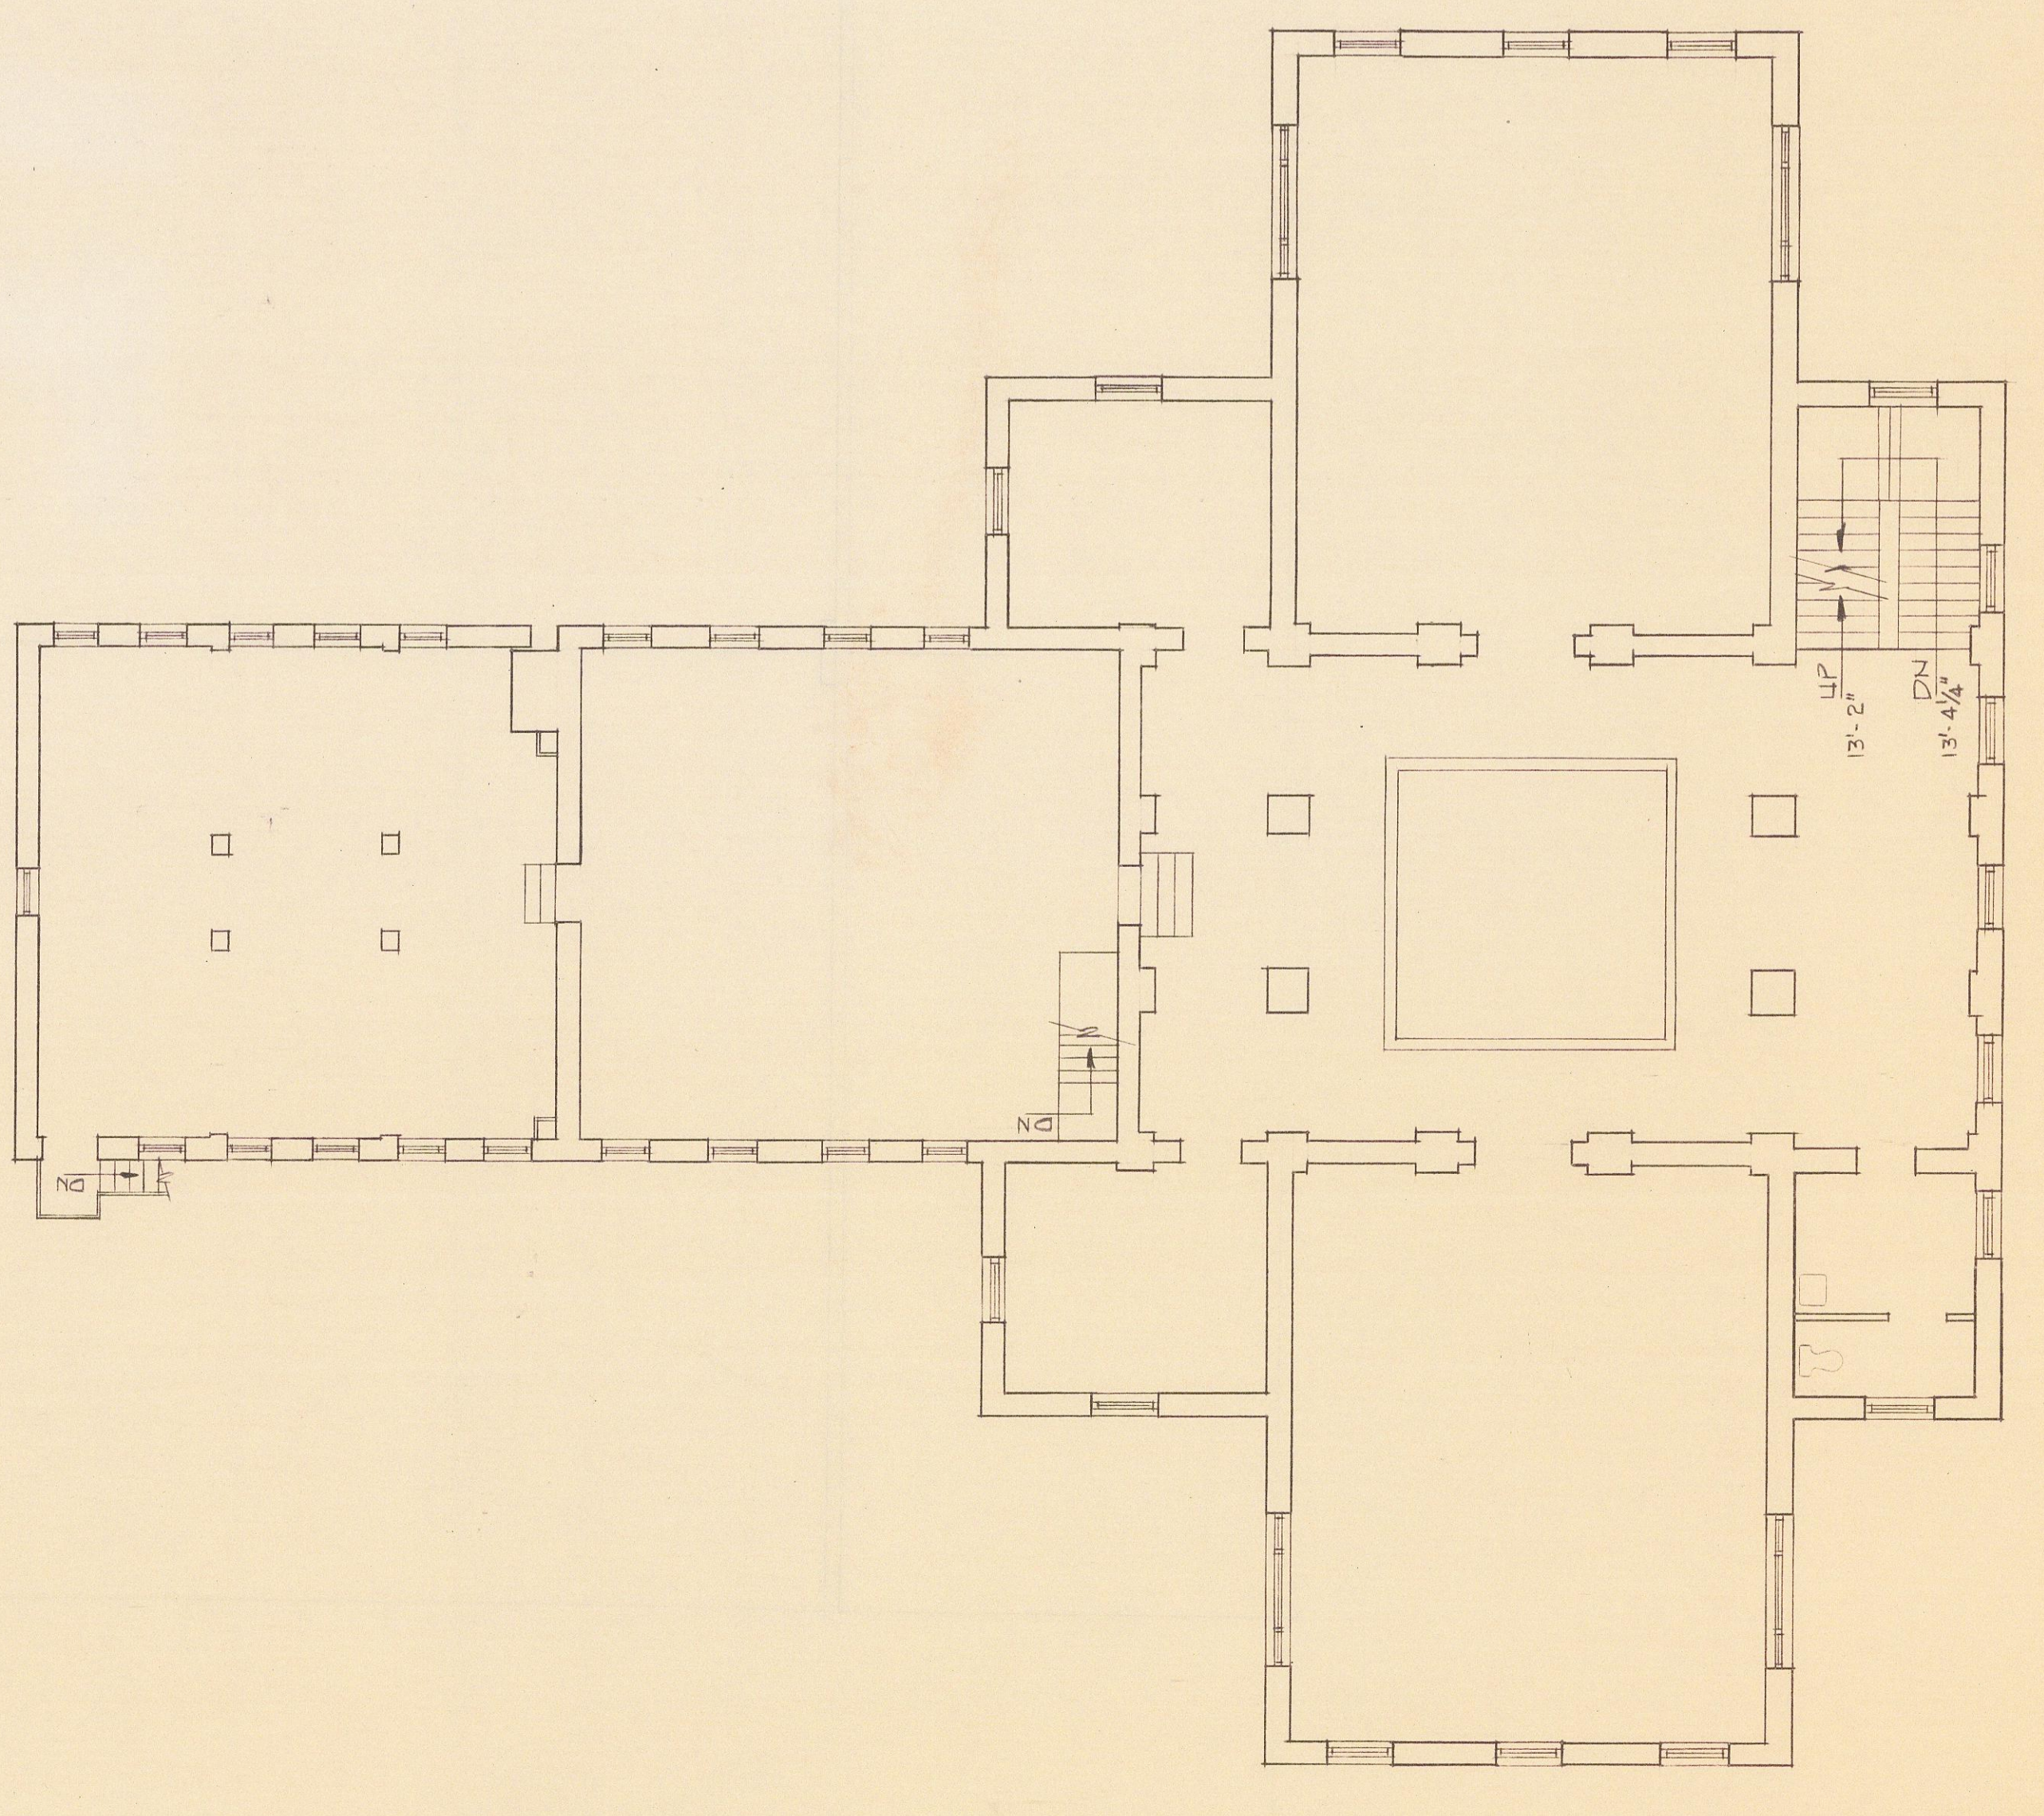

SECOND FLOOR PLAN  
 1/8" = 1'-0"