




ATTIC FLOOR PLAN
1/8" = 1'-0"

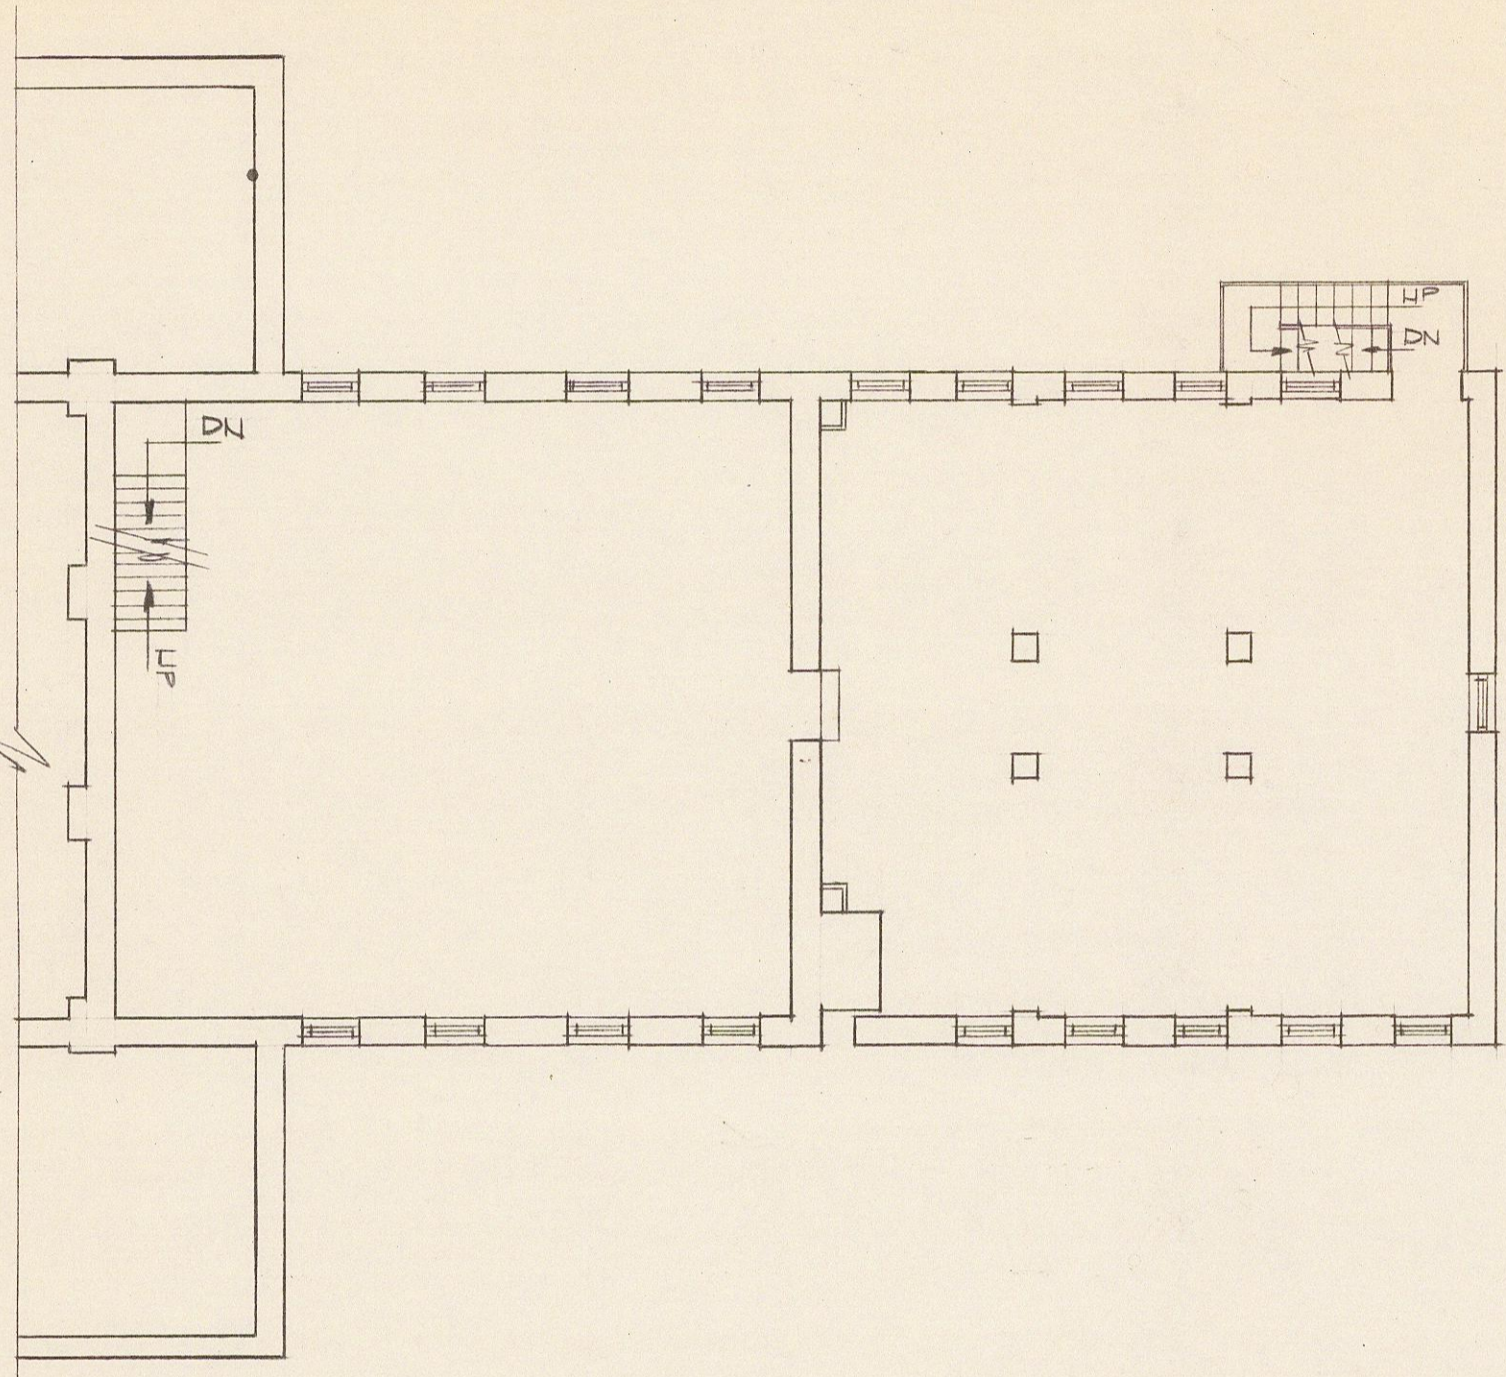


INTERMEDIATE FLOOR PLAN
1/8" = 1'-0"

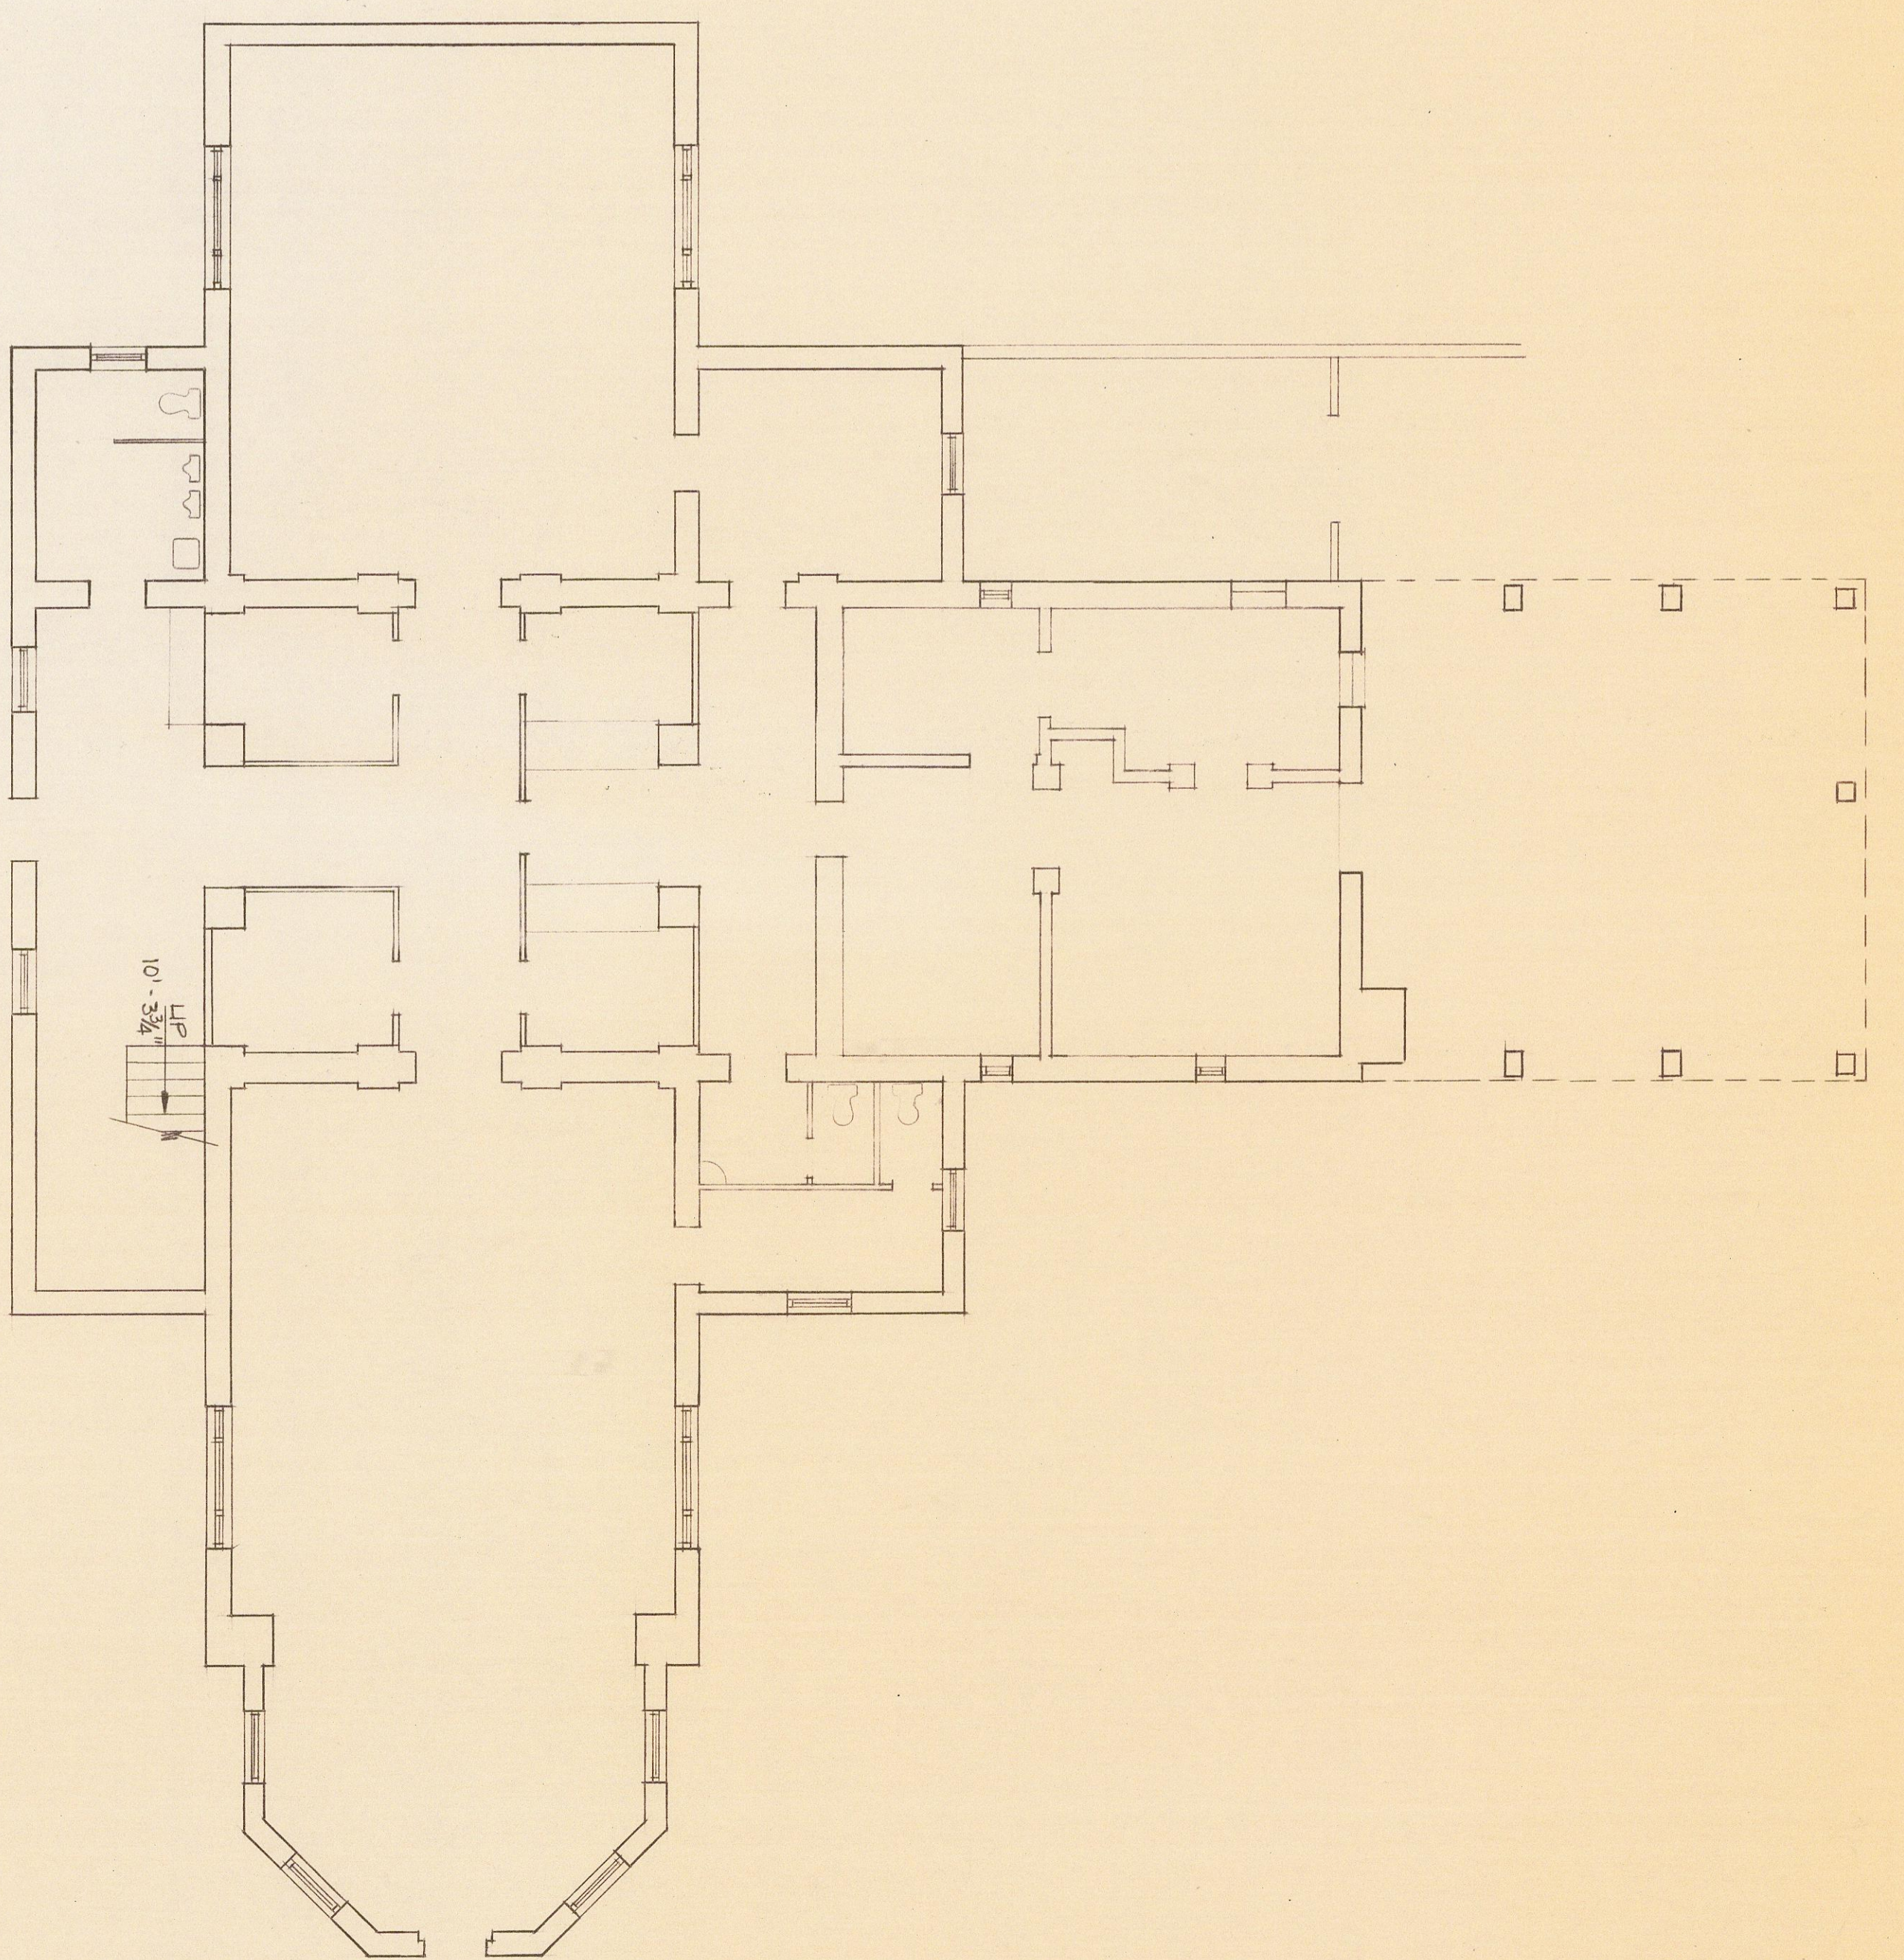

BASEMENT FLOOR PLAN
1/8" = 1'-0"

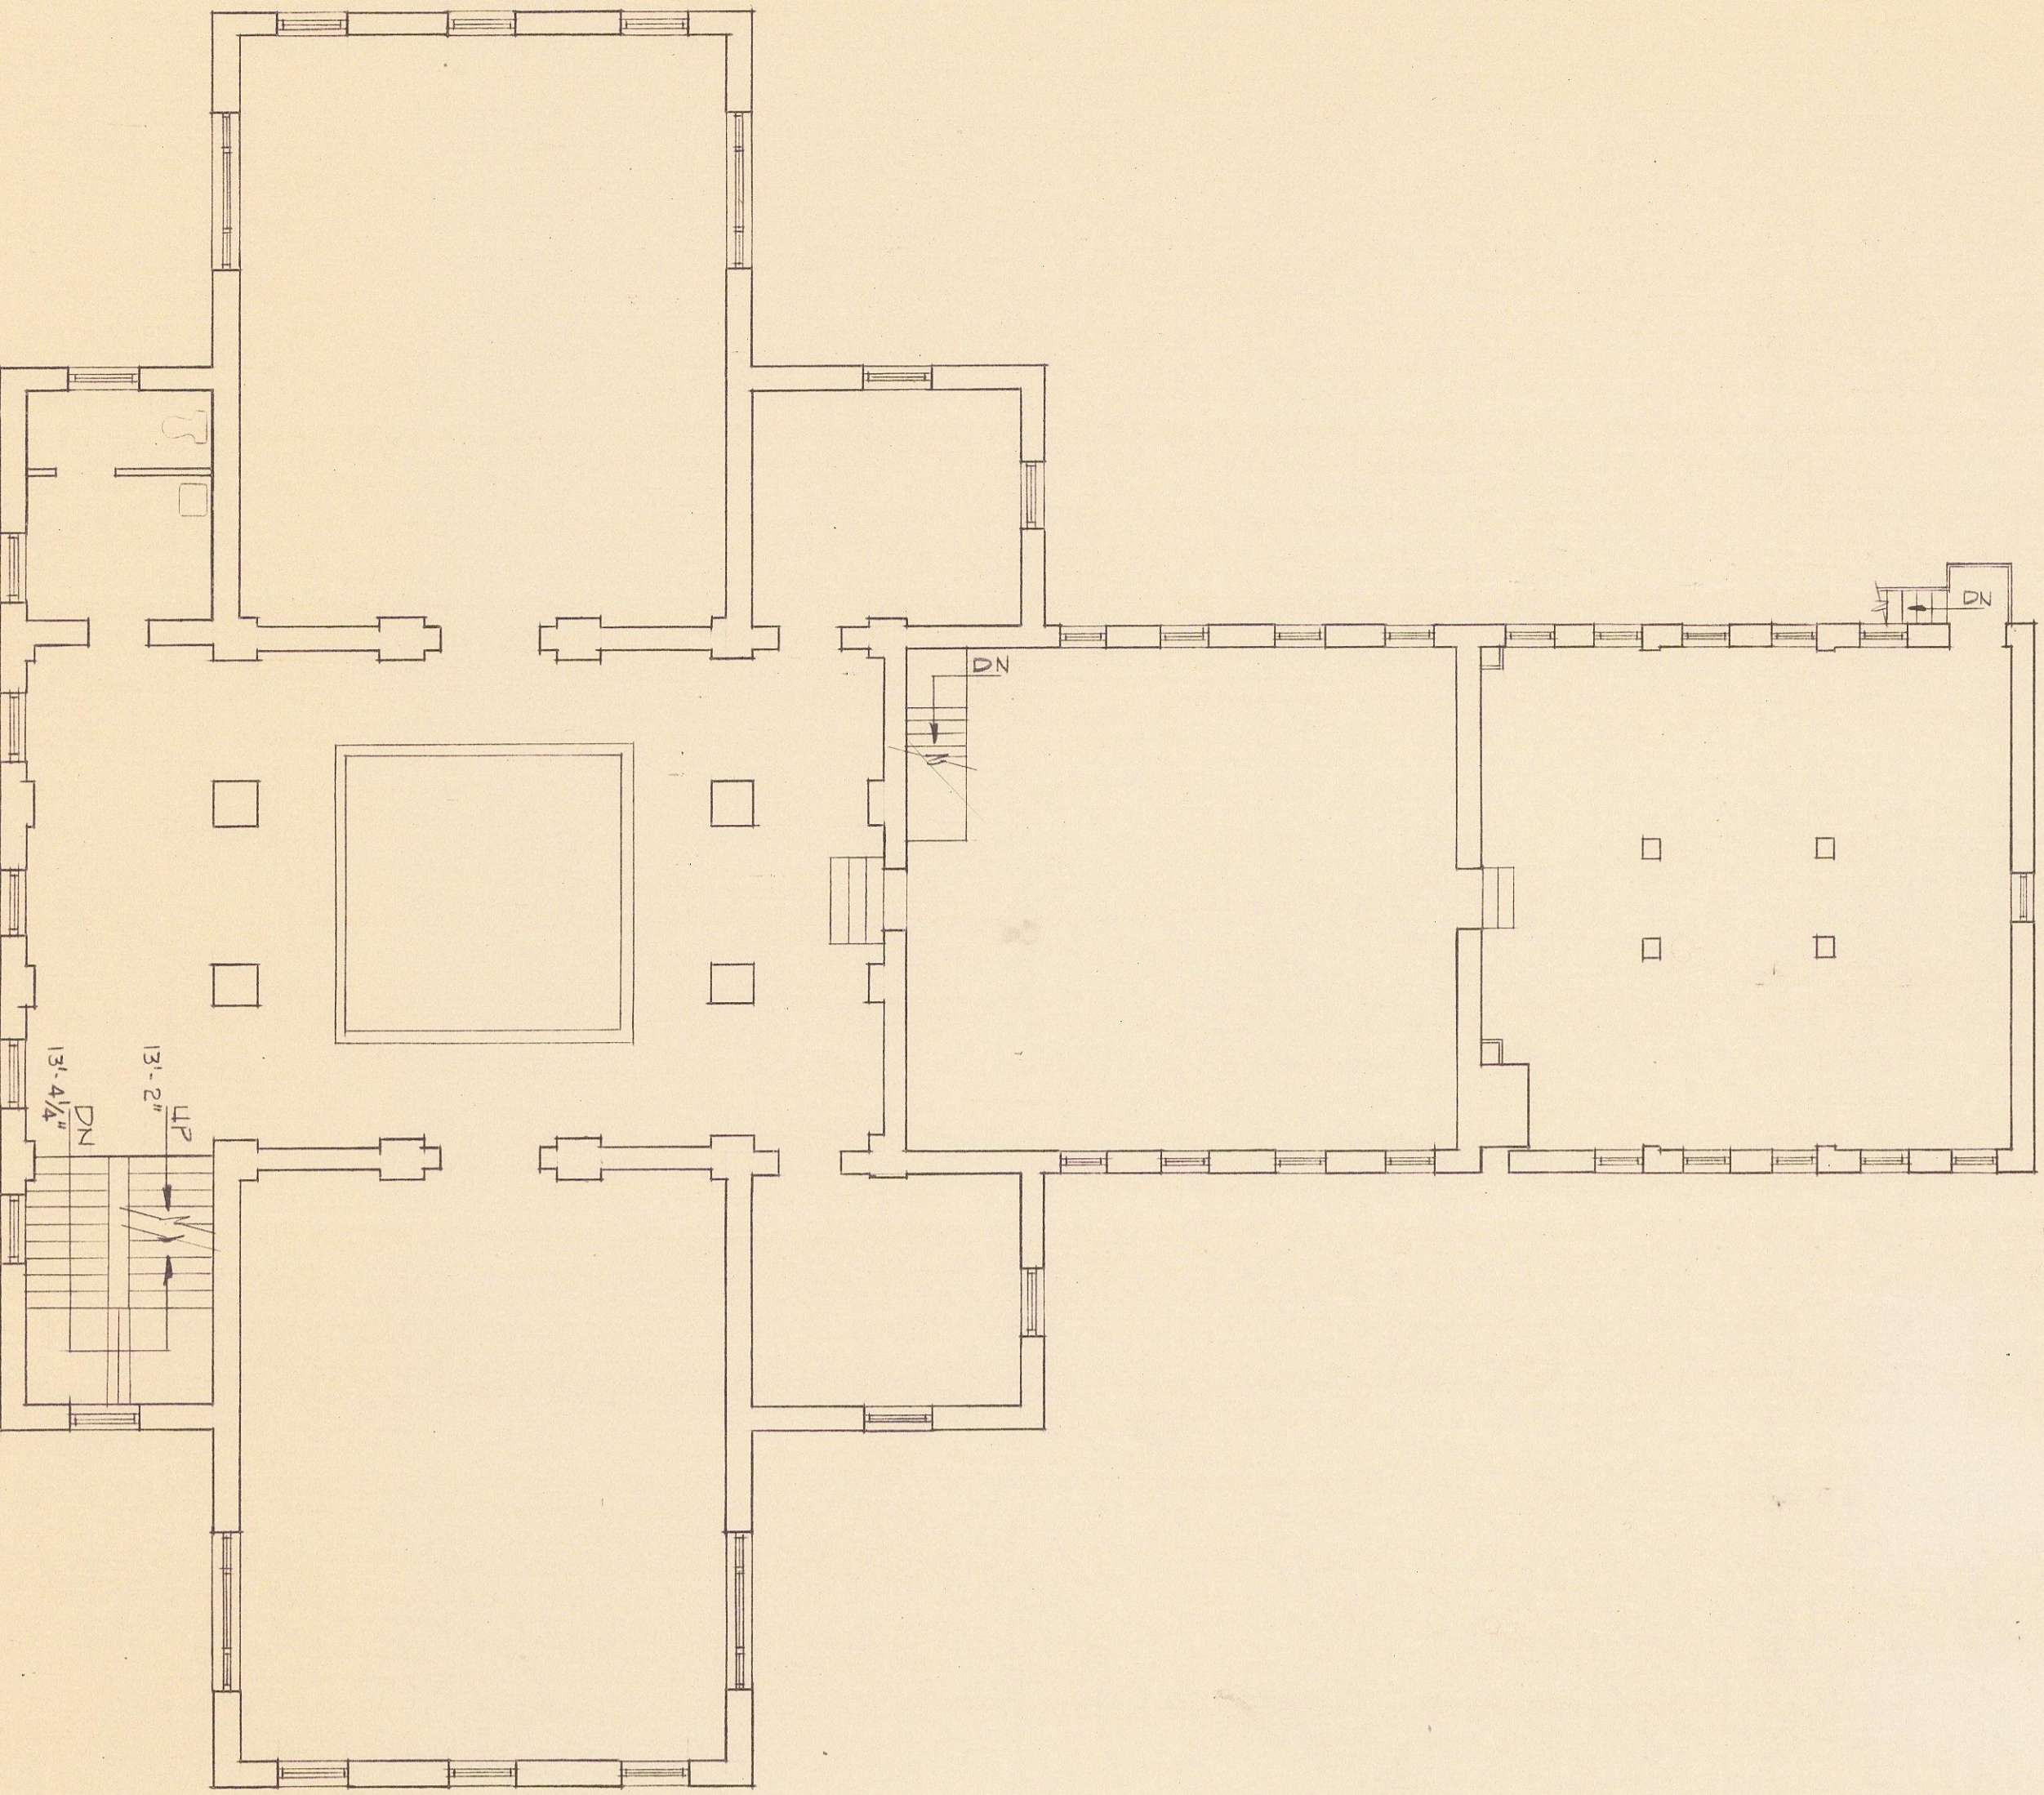

SECOND FLOOR PLAN
1/8" = 1'-0"

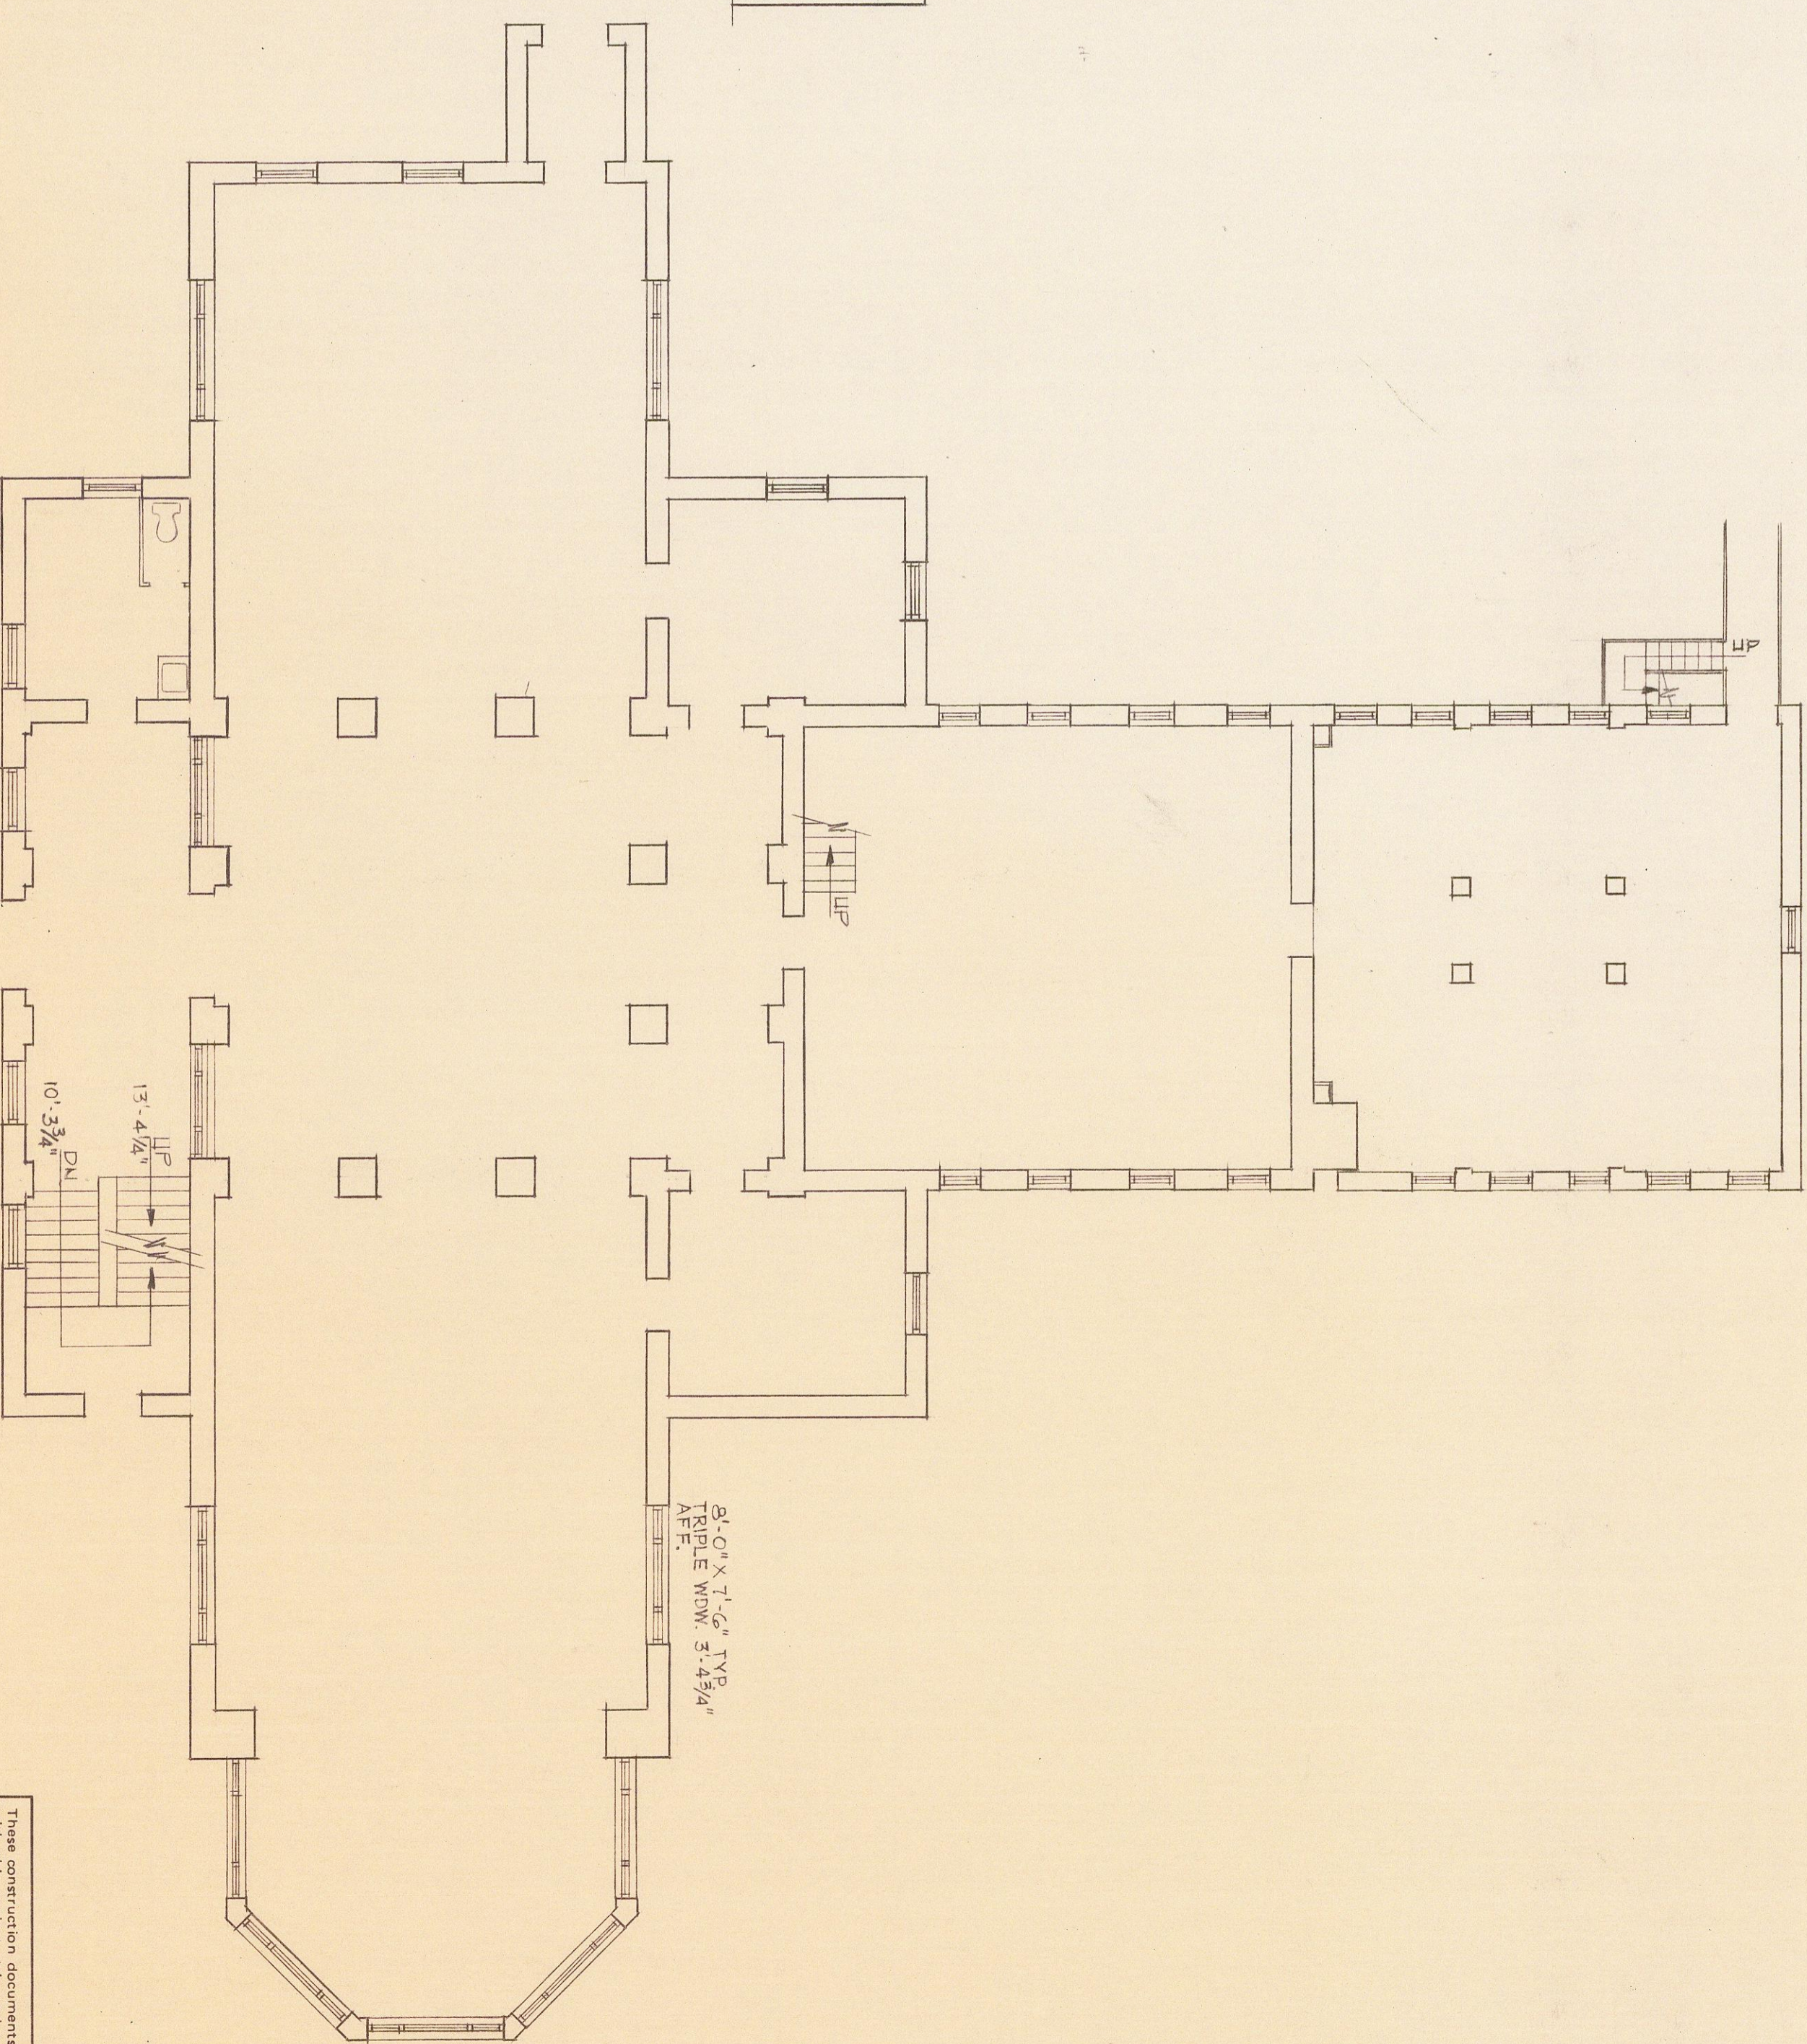

FIRST FLOOR PLAN
1/8" = 1'-0"

These construction documents are for use in connection with the construction of the building shown on these drawings. They are to be used in accordance with the specifications and conditions of contract. No part of these drawings shall be used for any other purpose without the written approval of the architect. The user shall indemnify and hold the architect harmless from and against all claims, damages, costs and expenses, including reasonable attorneys' fees, arising out of or resulting from the use of these drawings.

JONES MEMORIAL LIBRARY

CLARK • NEXSEN • OWEN • BARBIERI • GIBSON
Architects • Engineers
A PROFESSIONAL CORPORATION
ALLIED ARTS BLDG., BOX 1156 • LYNCHBURG, VA. 24505 • 804 / 847-9081
740 DUKE STREET / SUITE 200 • NORFOLK, VA. 23510 • 804 / 622-2800

revision	design
1	design
2	drawn
3	checked
4	comm
5	drawn
6	checked
7	comm
8	drawn
9	checked
10	comm

scale: 1/8" = 1'-0"
drawing