


SEE DWGS. A-5 & A-6 FOR STEEL NOTES & DETAILS
 SEE DRAWING A-3 FOR FINISH SCHEDULE
 SEE DRAWING A-3 FOR DOOR SCHEDULE
 SEE DRAWING D-1 FOR GENERAL NOTES


SECOND FLOOR PLAN
 1/8" = 1'-0"

— FURNITURE & EQUIP INDICATED THUSLY IS NOT IN CONTACT


- WALL LEGEND**
- EXISTING (VERIFY MATLS.)
 - GYP BD. W/ VENEER PLS. ON MET STUDS
 - BRICK ON CONCRETE MASONRY UNIT (C.M.U.)
 - CONCRETE MASONRY UNIT (C.M.U.)
 - GYP BD. W/ VENEER PLASTER ON MET STUDS
 1-1/2" GATED ASSEMBLY

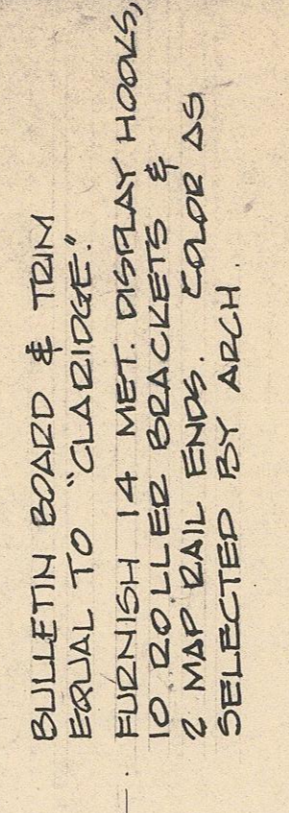


A-1 BULLETIN BD. DETS
 NO SCALE

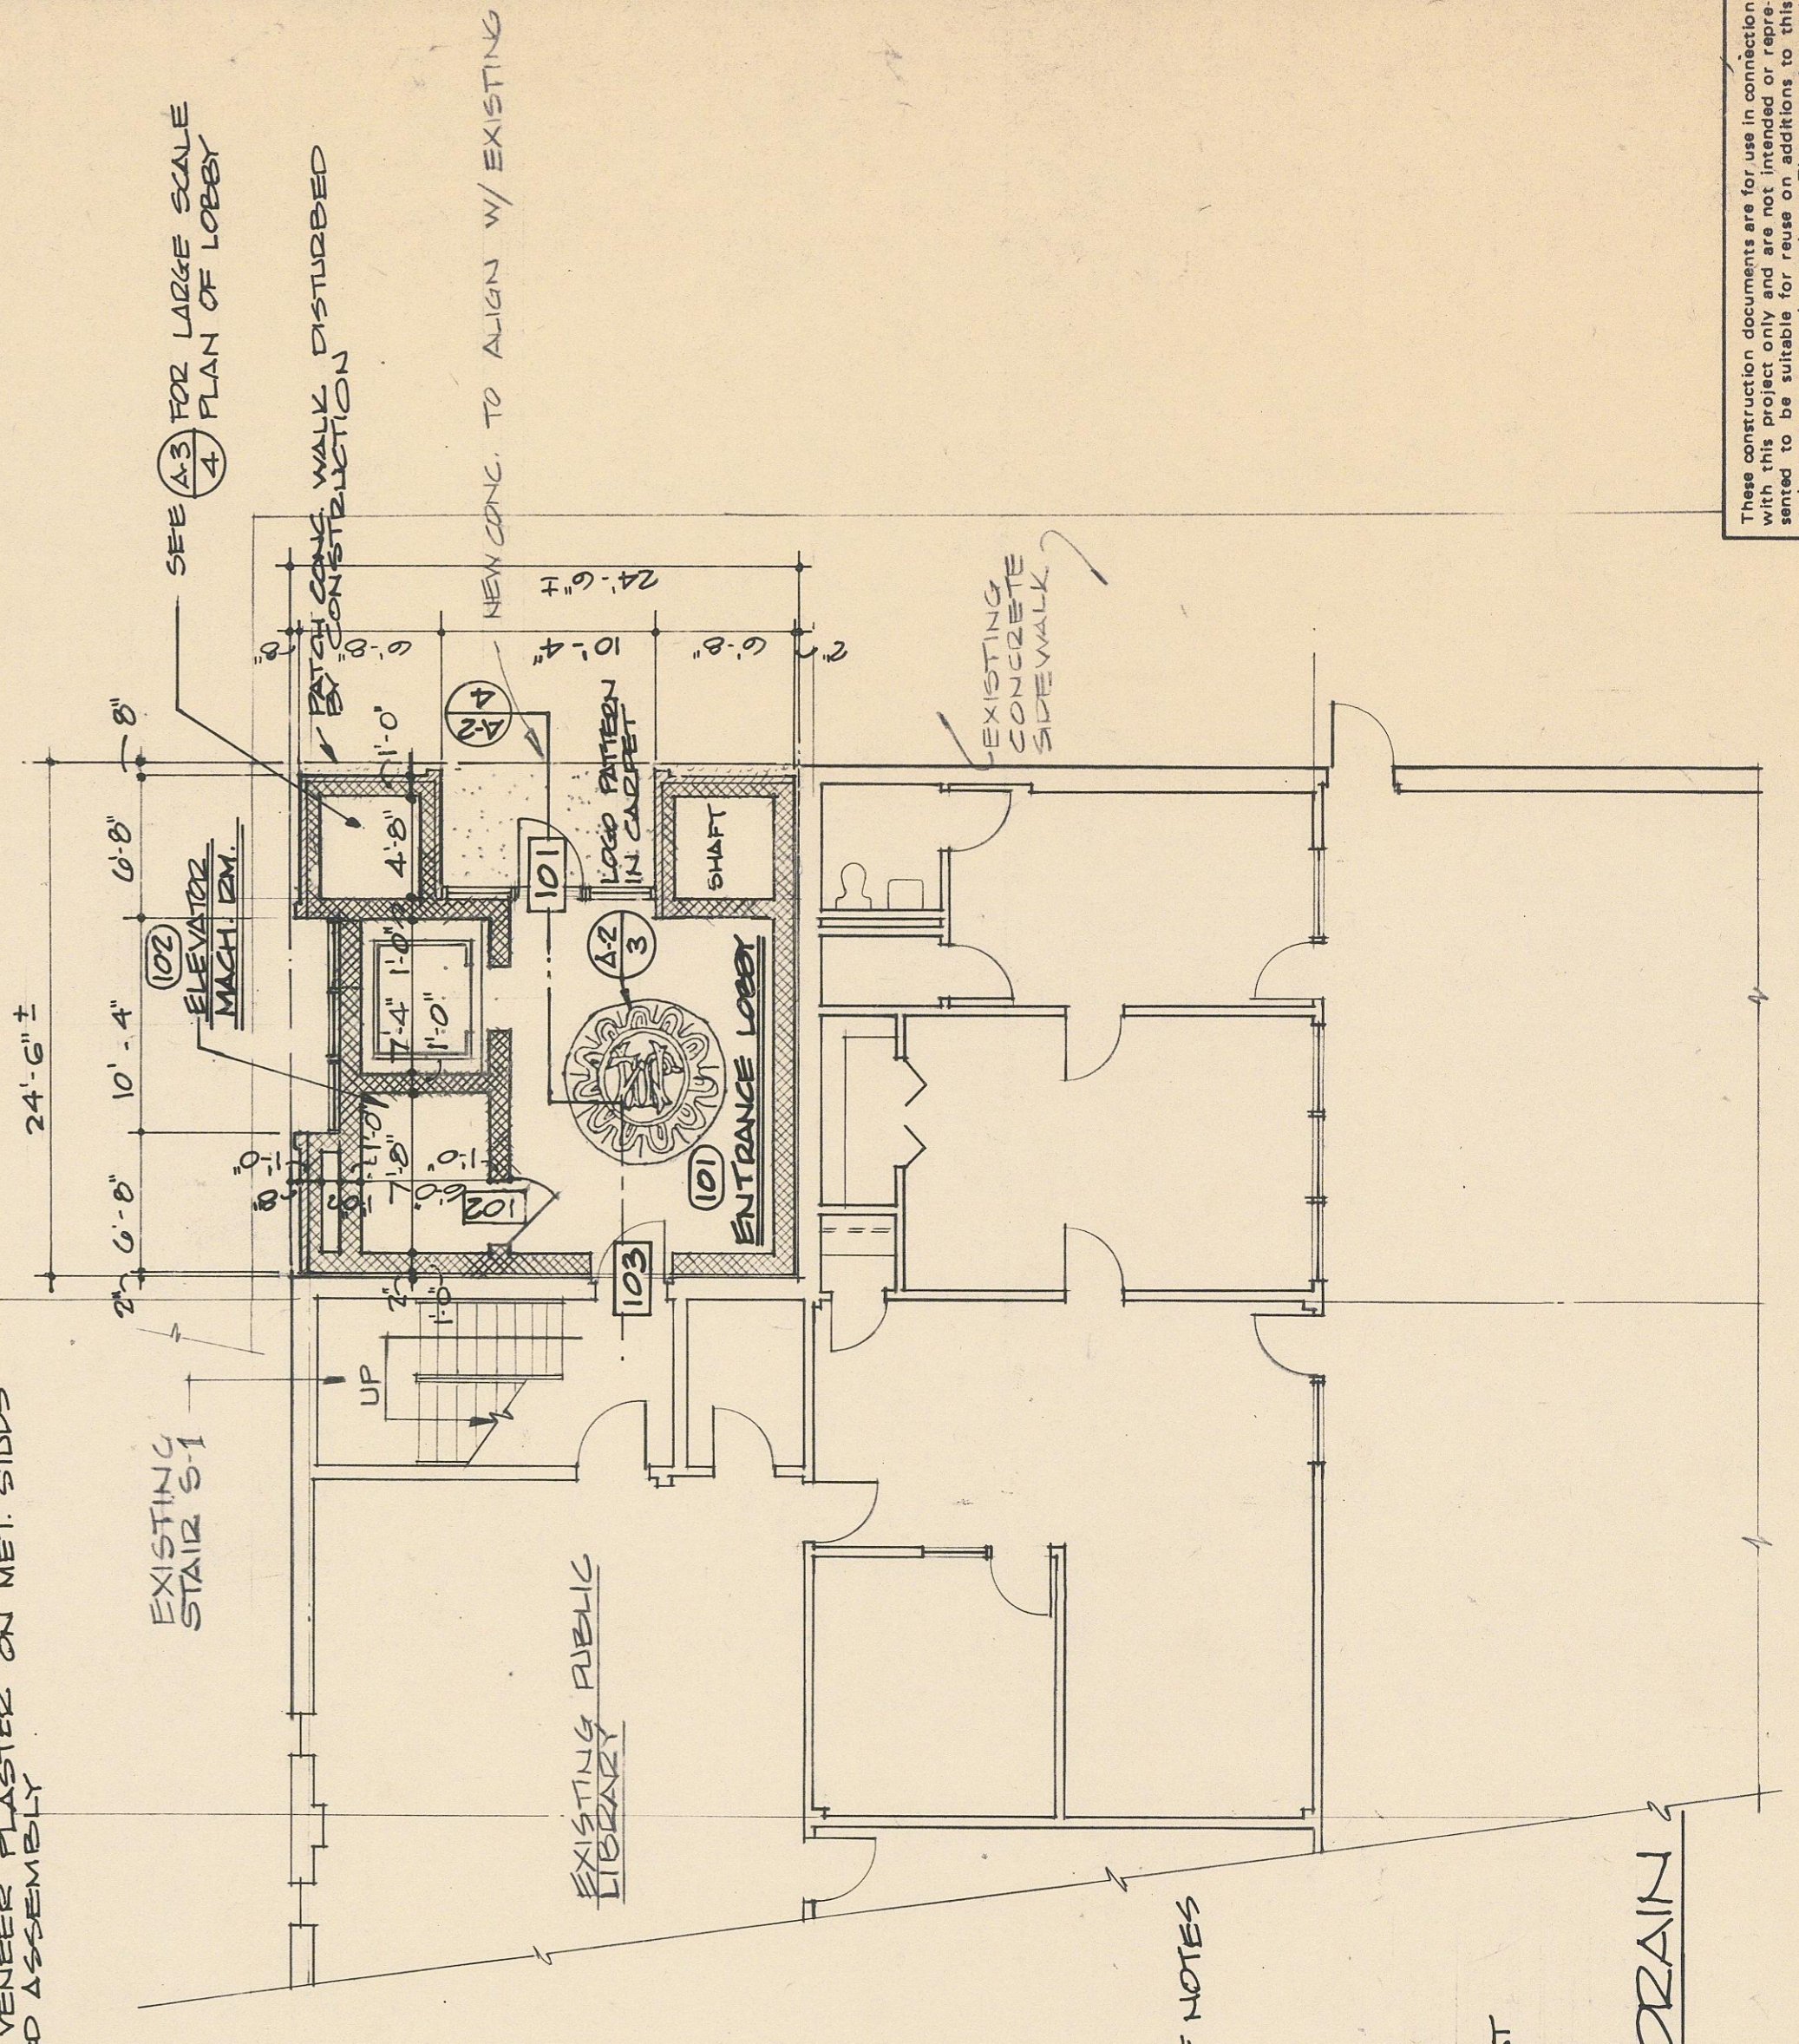

PARTIAL FIRST FLOOR PLAN
 1/8" = 1'-0"

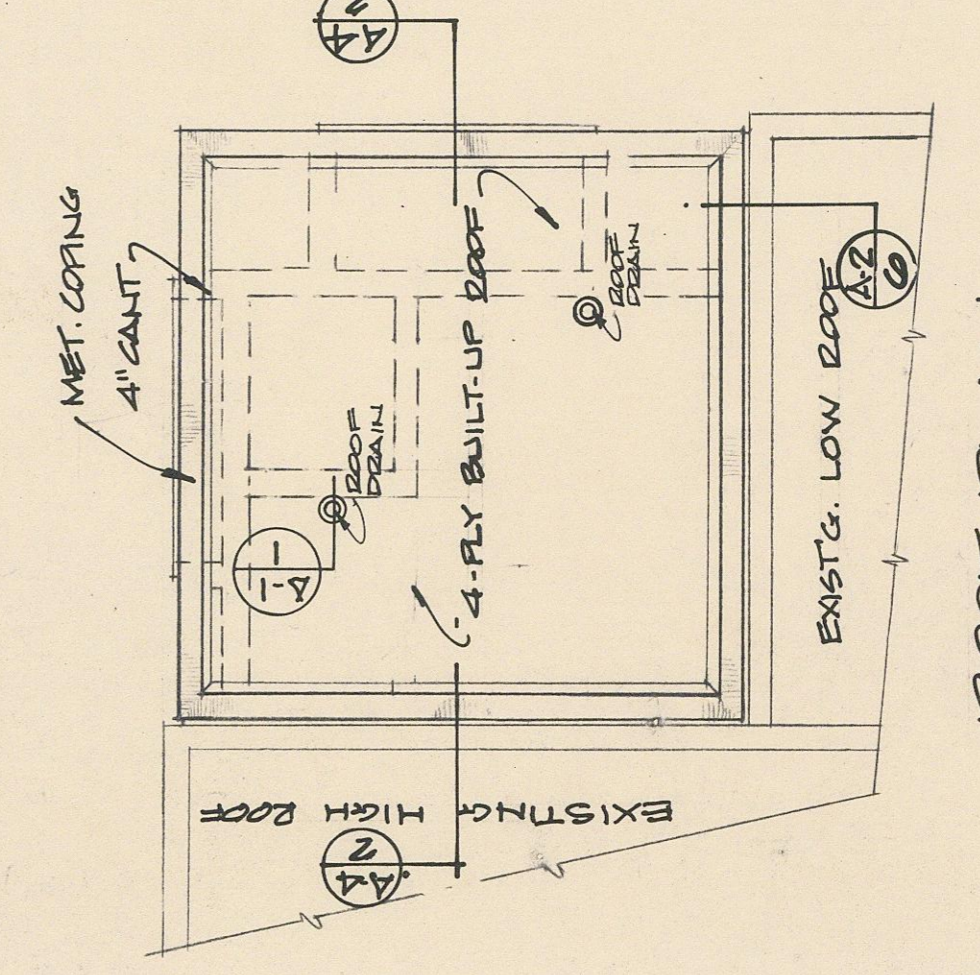

A-1 SEC. ROOF DRAIN
 NO SCALE

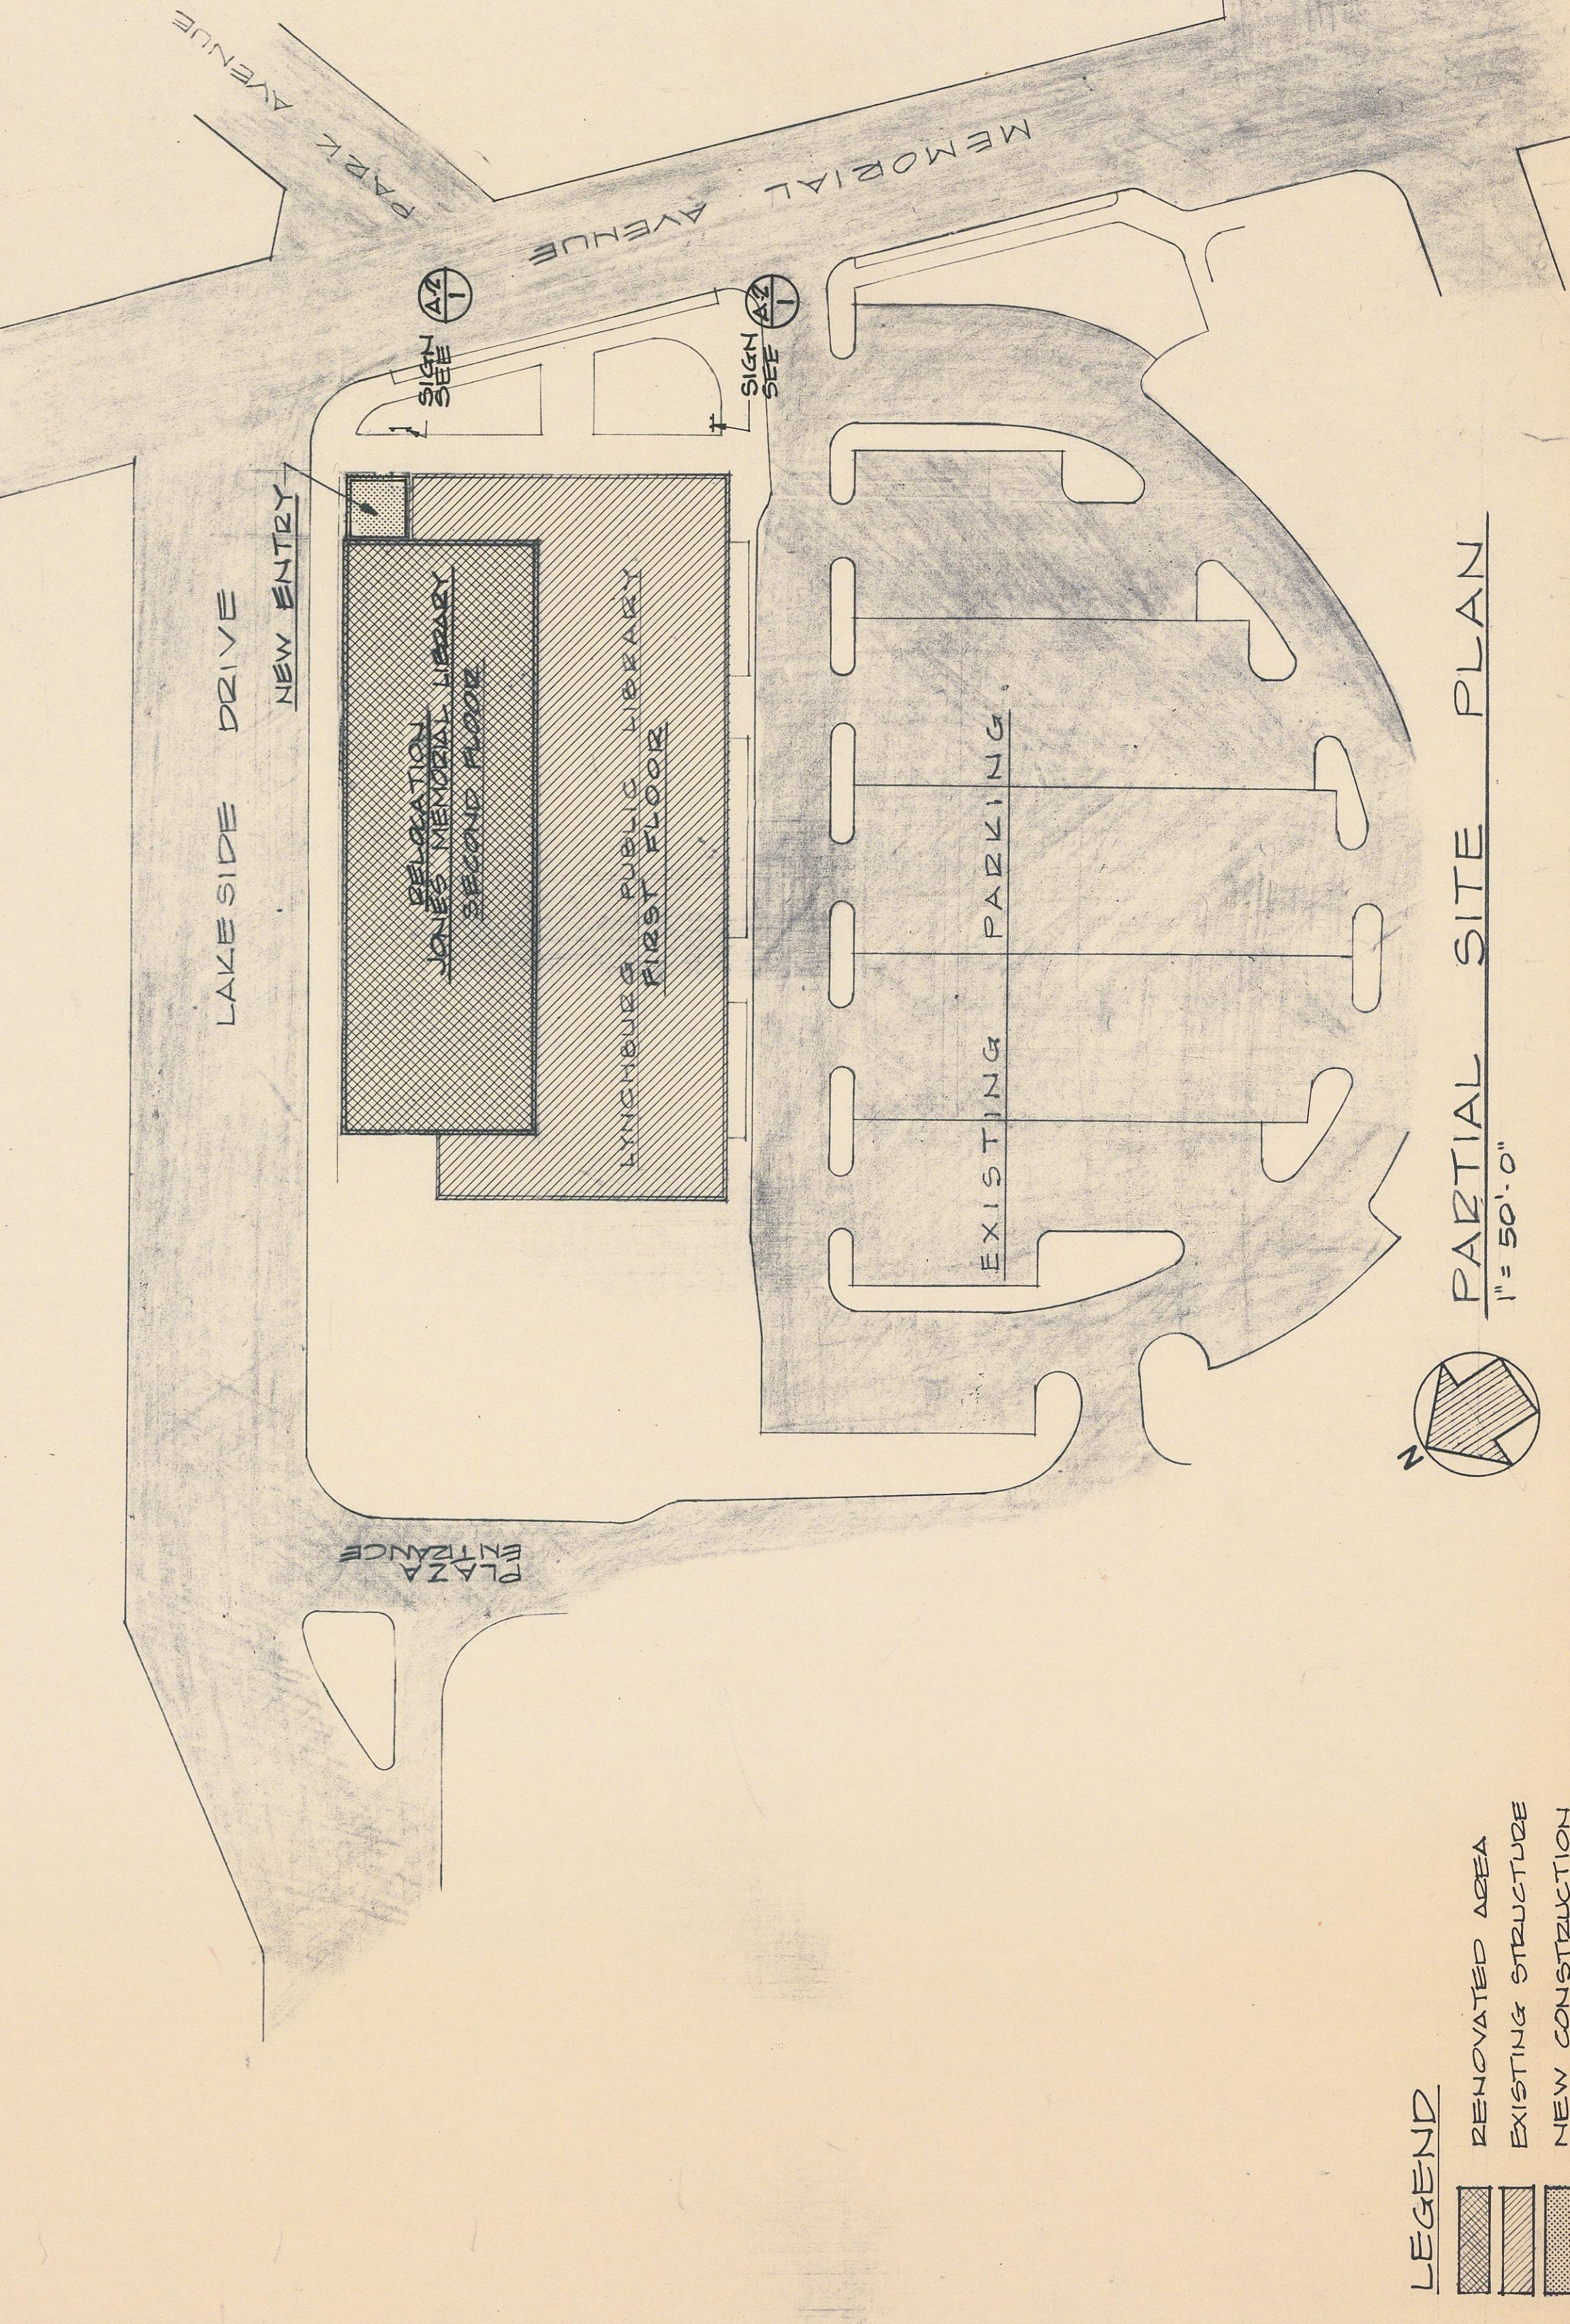

PARTIAL SITE PLAN
 1" = 50'-0"

- LEGEND**
- RENOVATED AREA
 - EXISTING STRUCTURE
 - NEW CONSTRUCTION

These construction documents are for use in connection with the project described herein. They are to be used only for the project and site described herein. No part of these documents may be reproduced, stored in a retrieval system, or transmitted in any form or by any means, electronic, mechanical, photocopying, recording, or by any information storage and retrieval system, without the prior written permission of the author. The user assumes all liability for any and all consequences arising out of or resulting from the use of these documents.