

- ARCHITECTURAL
- STRUCTURAL
- CIVIL
- MECHANICAL
- ELECTRICAL

**CLARK, NEXSEN & OWEN**  
**ARCHITECTS & ENGINEERS**  
**COMPUTATIONS SHEET**

JOB NO. \_\_\_\_\_

COMPUTED BY CAF


CHECKED BY \_\_\_\_\_

DATE JAN. 13, 1969

**RELOCATION OF STEAM  
 & CONDENSATE MAIN**

PROJECT GUGG. HOSP.  
LYNCHBURG, VA.

SHEET NO. MX-2 OF MX-3 SHEETS

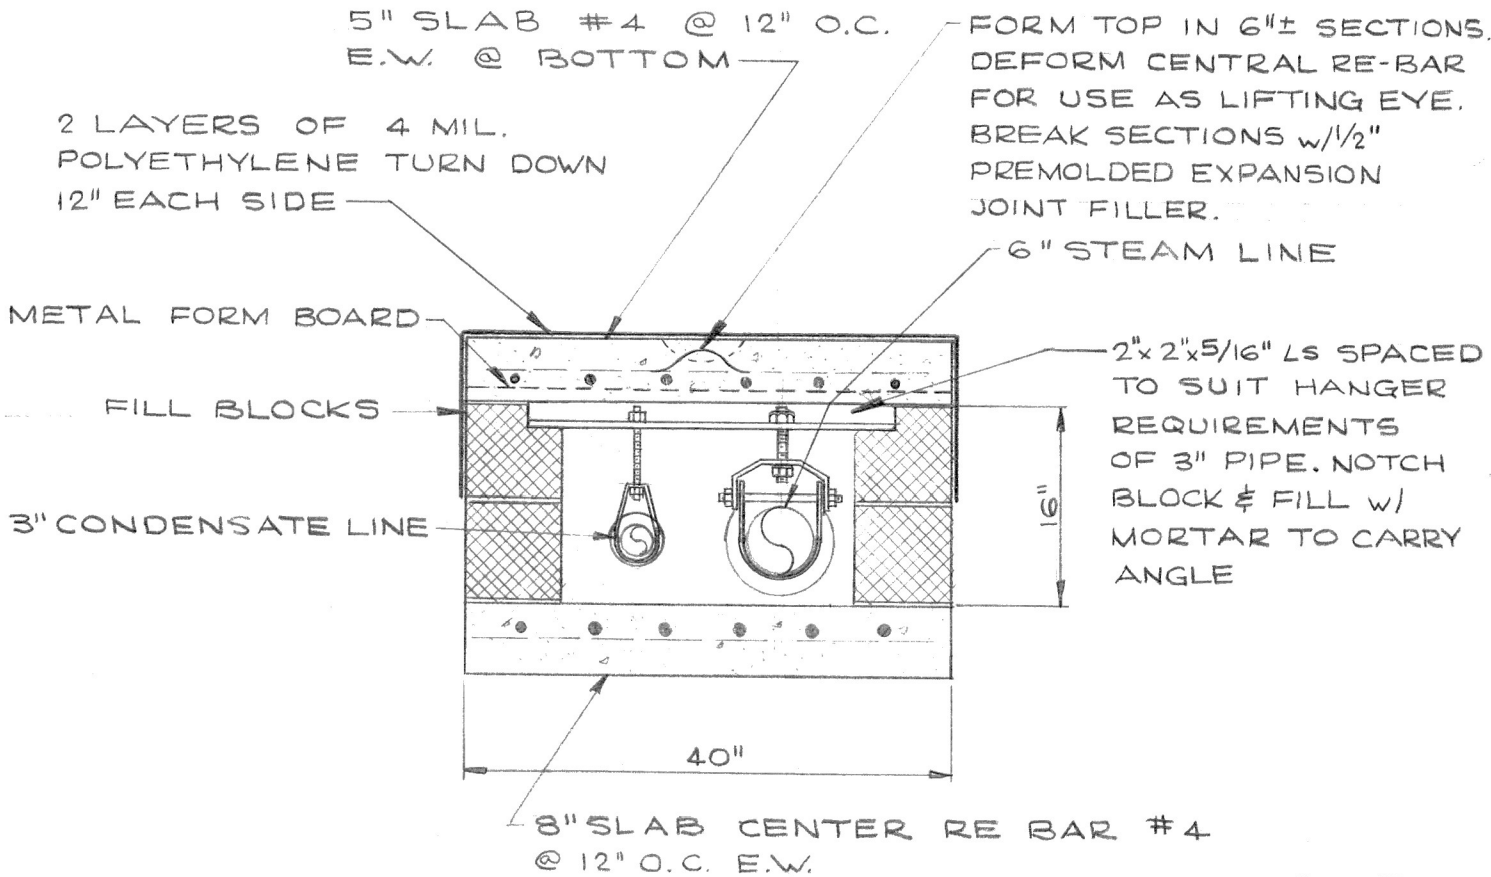

SECTION THRU NEW STEAM TRENCH "A-A"  
NO SCALE