



NOTE: THIS DRAWING SHOWS BOTH PRINCIPAL AND COMMON RAFTERS AND THEIR POSTS TOGETHER FOR ILLUSTRATION PURPOSES

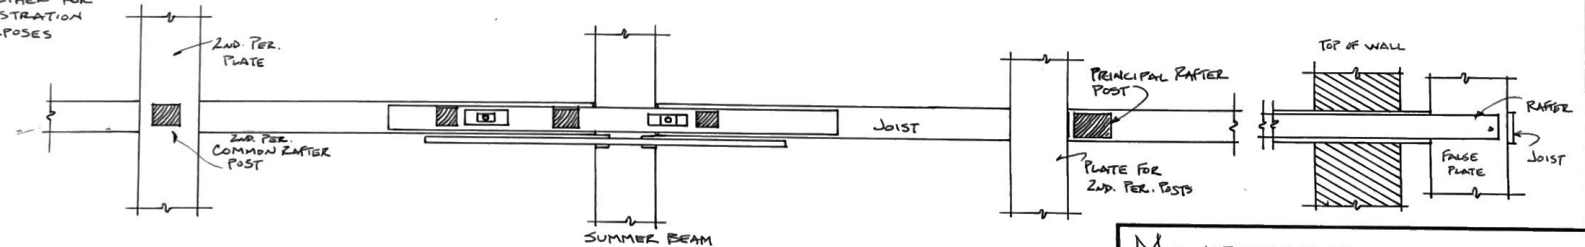

ELEVATION AND PLAN OF 1ST. AND 2ND. PERIOD ROOF FRAMING

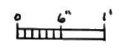

MONTEZUMA	
SCALE: 1" = 1'-0"	APPROVED BY:
DATE: OCT. 2009	DRAWN BY: TCM
NELSON CO., VA.	
POPLAR FOREST FIELD SCHOOL	DRAWING NUMBER: 4 of 9