



COLORED HIGH SCHOOL BUILDING FOR SCHOOL BOARD OF CITY OF LYNCHBURG
 POLK & 12TH STS, LYNCHBURG, VA. CRAIGHILL & CARDWELL, CERTIFIED ARCHITECTS, 516-17-18 PEOPLES BANK BLDG., LYNCHBURG, VA.
 DRAWINGS No. 442. APRIL, 1921.

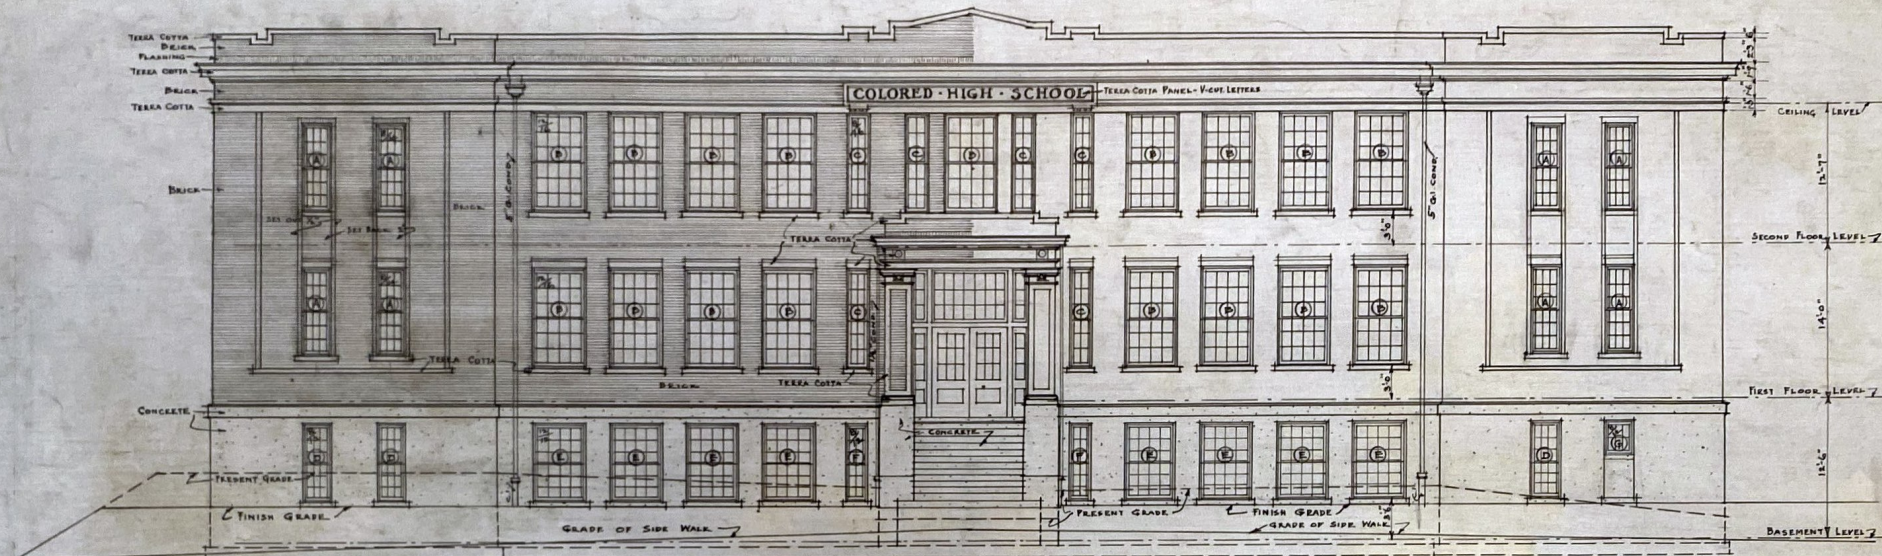


FRONT (POLK ST.) ELEVATION
 SCALE $\frac{1}{8}$ IN. = 1 FT.

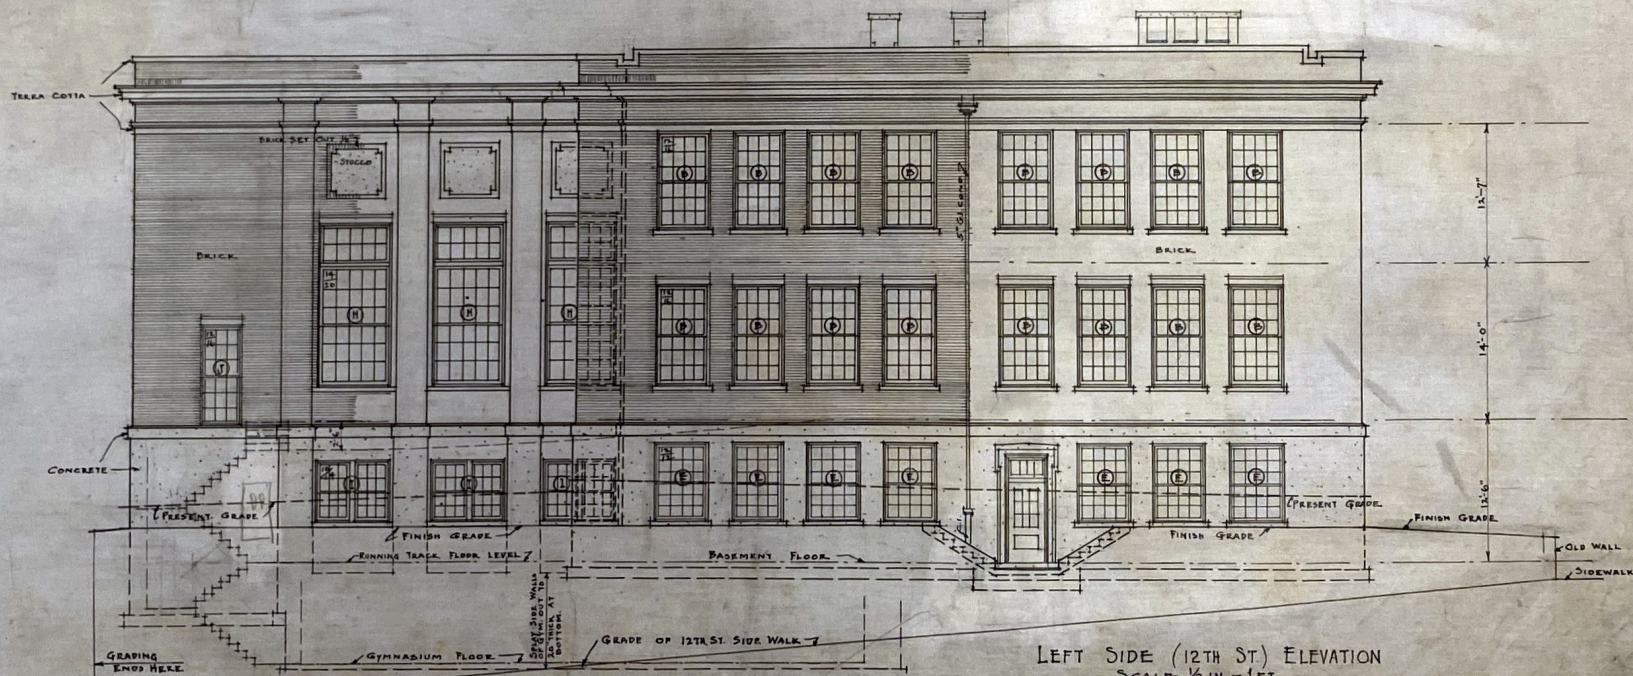


LEFT SIDE (12TH ST.) ELEVATION
 SCALE $\frac{1}{8}$ IN. = 1 FT.

COLORED HIGH SCHOOL BUILDING FOR SCHOOL BOARD OF CITY OF LYNCHBURG
 POLK & 12TH STS, LYNCHBURG, VA. CRAIGHILL & CARDWELL, CERTIFIED ARCHITECTS, 516-17-18 PEOPLES BANK BLDG., LYNCHBURG, VA.
 DRAWINGS No. 442. APRIL, 1921.

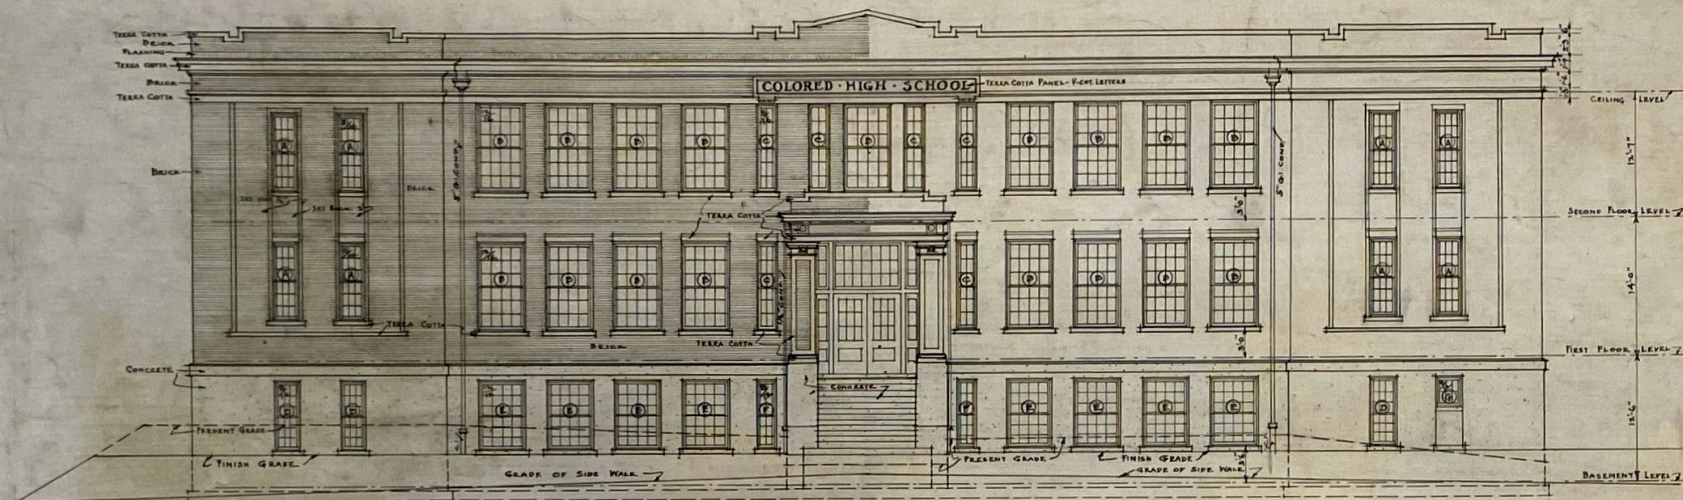


FRONT (POLK ST.) ELEVATION
 SCALE 1/8 IN. = 1 FT.

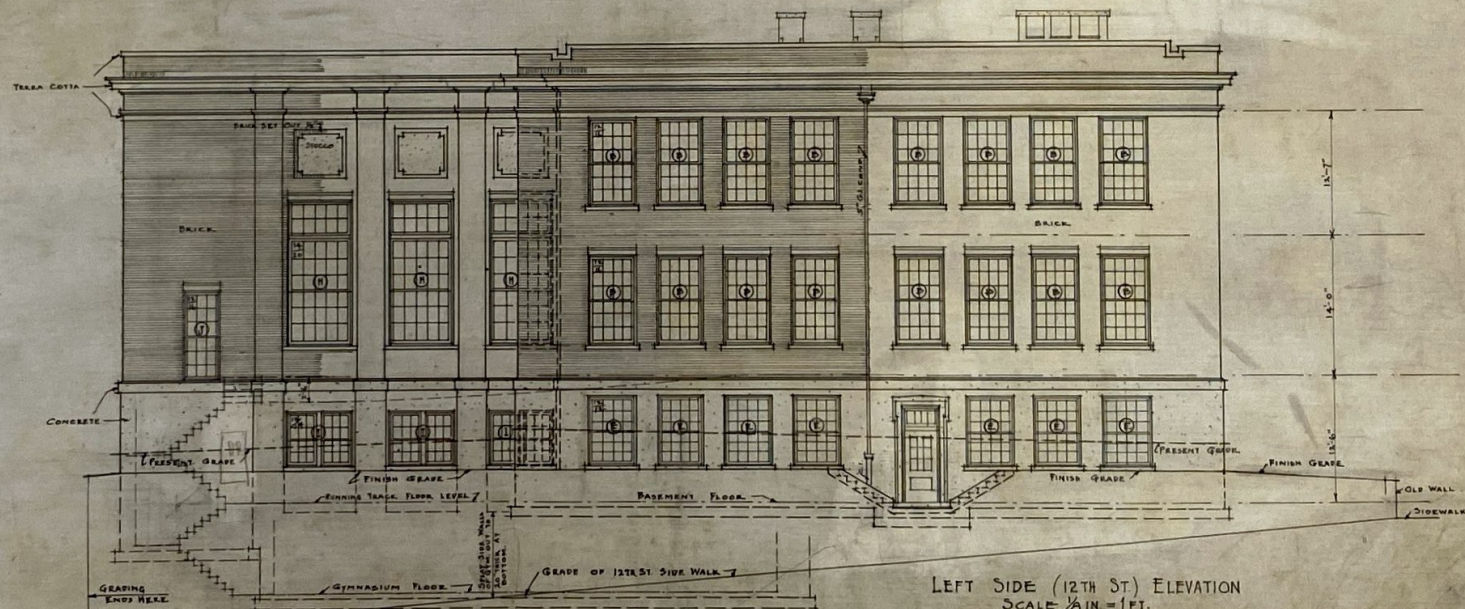


LEFT SIDE (12TH ST.) ELEVATION
 SCALE 1/8 IN. = 1 FT.

COLORED HIGH SCHOOL BUILDING FOR SCHOOL BOARD OF CITY OF LYNCHBURG
 POLK & 12TH STS, LYNCHBURG, VA. CRAIGHILL & CARDWELL, CERTIFIED ARCHITECTS, 516-17-18 PEOPLES BANK BLDG., LYNCHBURG, VA.
 DRAWINGS No. 442. APRIL, 1921.

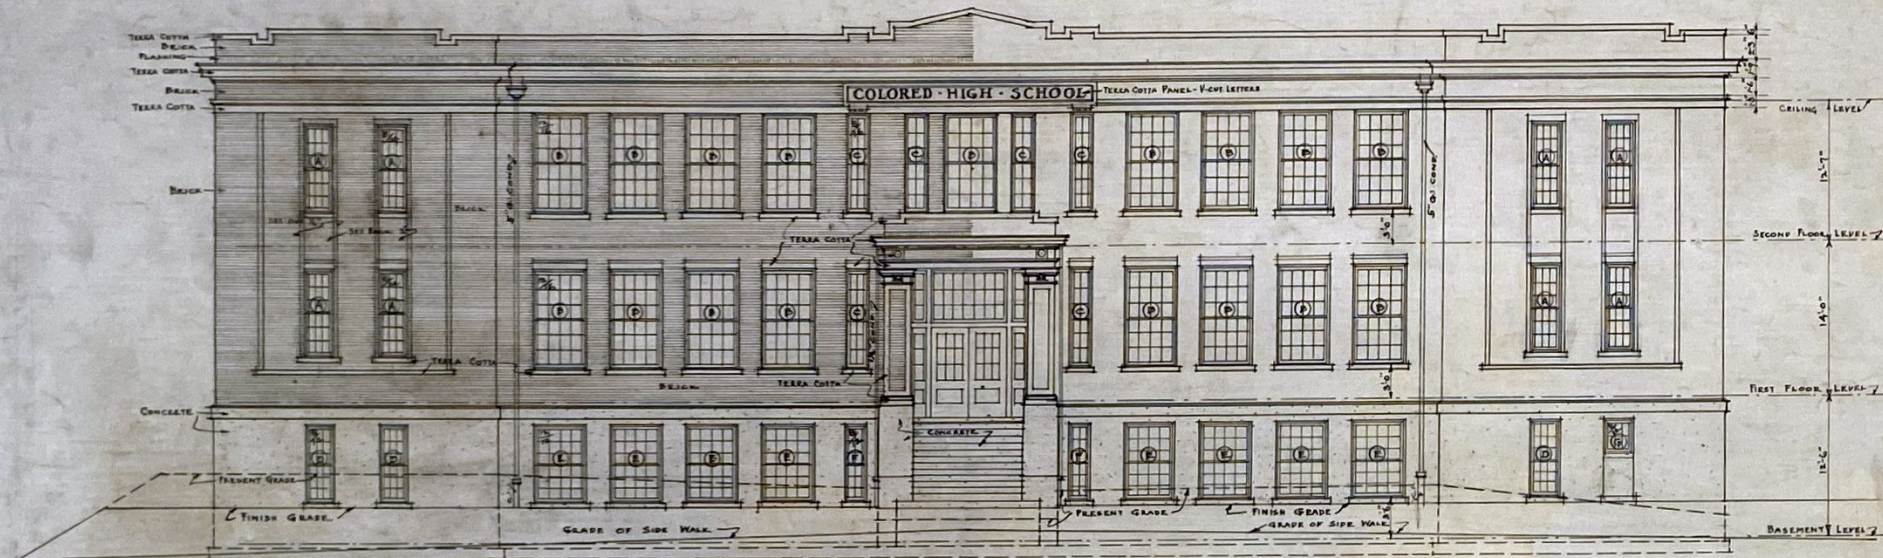

FRONT (POLK ST.) ELEVATION
 SCALE $\frac{1}{8}$ IN. = 1 FT.

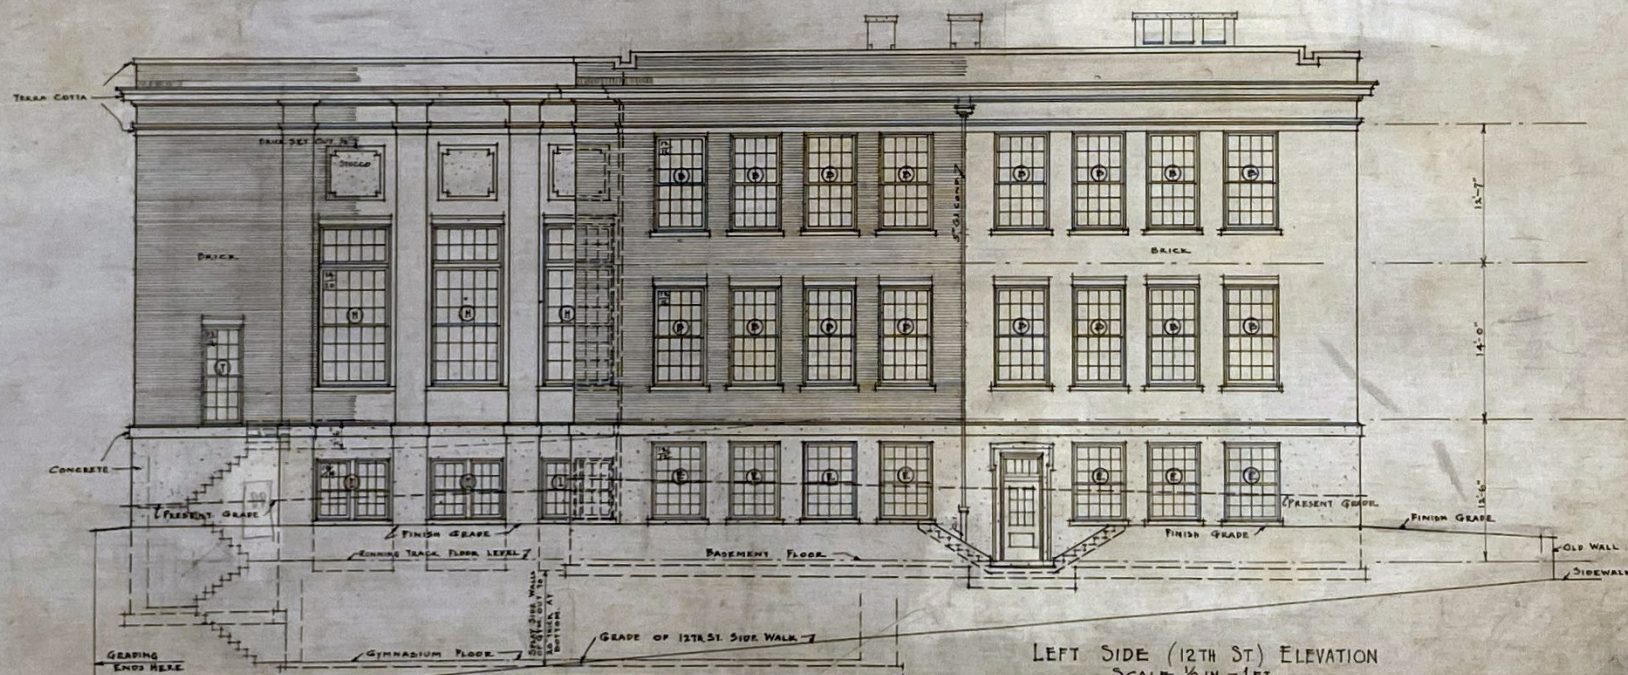

LEFT SIDE (12TH ST.) ELEVATION
 SCALE $\frac{1}{8}$ IN. = 1 FT.