


RIGHT SIDE ELEVATION  
1/4" = 1'-0"



REAR ELEVATION  
1/4" = 1'-0"

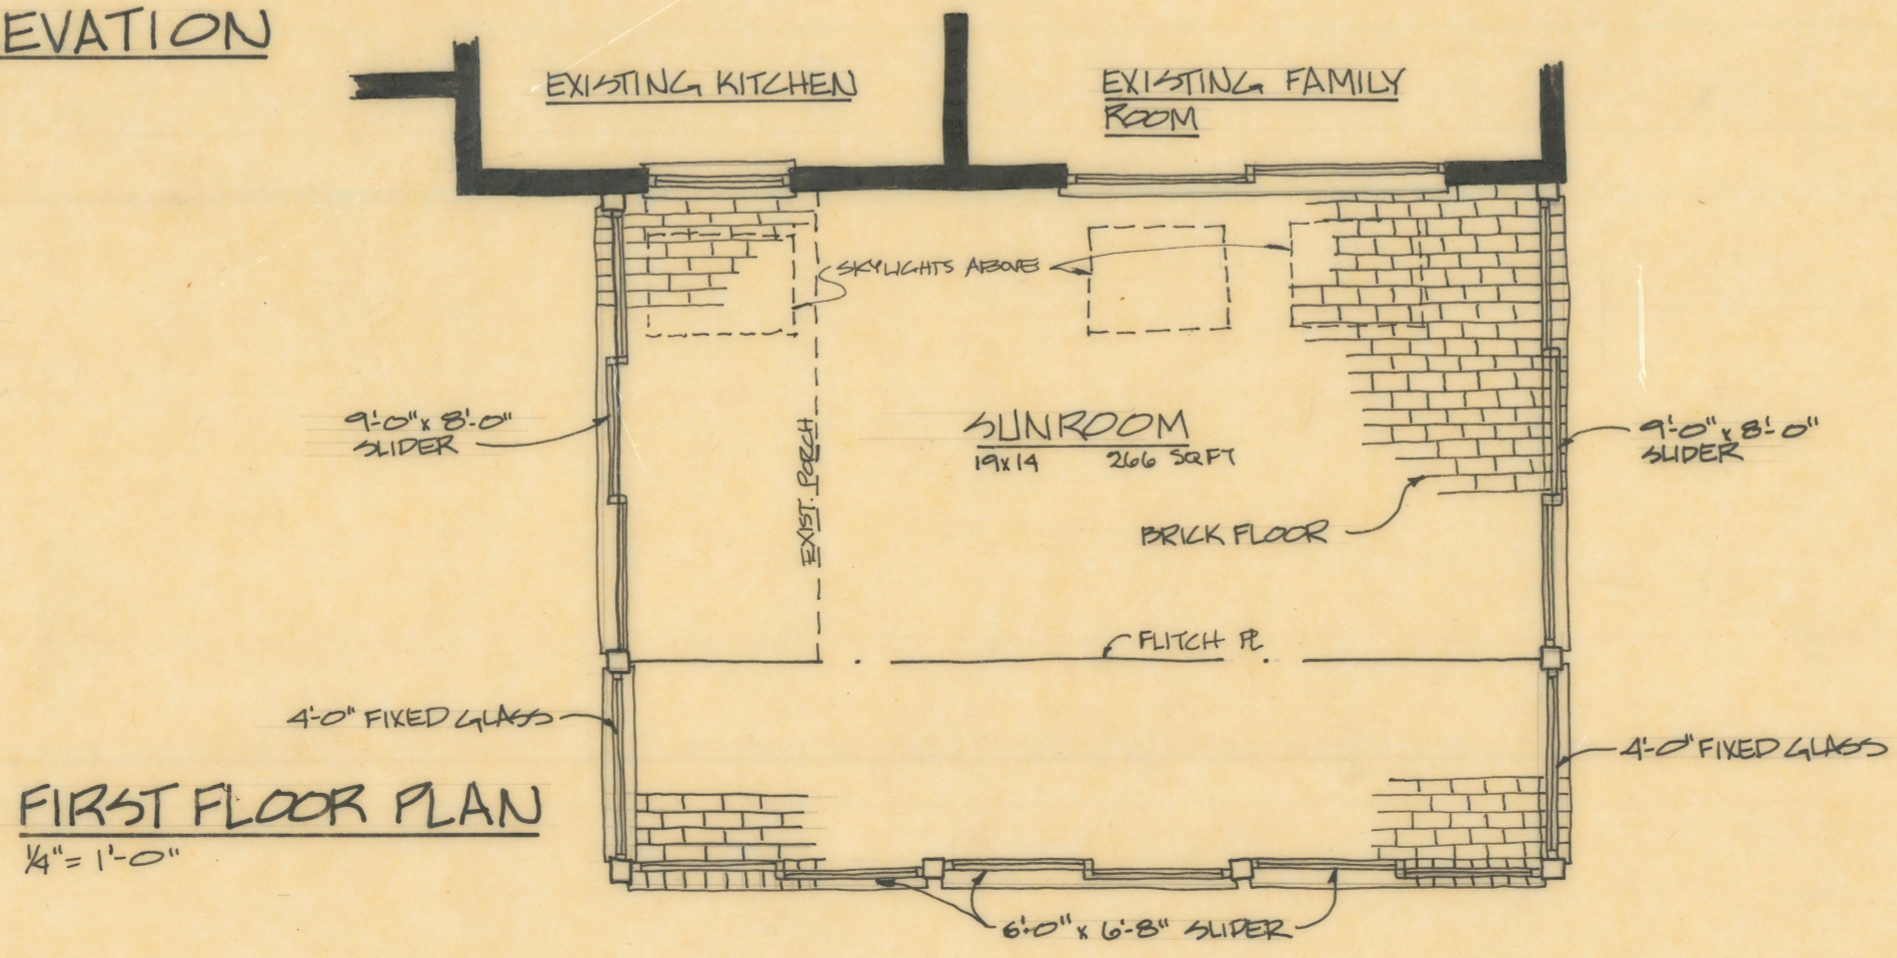

FIRST FLOOR PLAN  
1/4" = 1'-0"

SCHEME B  
FOR  
MR. AND MRS. J.V. SHIRCLIFF

ARCHITECTURAL PARTNERS  
5/29/84

LAA4147-5