



COLORED HIGH SCHOOL BUILDING
 POLK & 12TH STS., LYNCHBURG, VA.
 FOR SCHOOL BOARD OF CITY OF LYNCHBURG, VA.
 CRAIGHILL & CARDWELL, CERTIFIED ARCHITECTS,
 516-17-18 PEOPLES BANK BLDG., LYNCHBURG, VA.
 DRAWINGS NO. 442. APRIL, 1921.

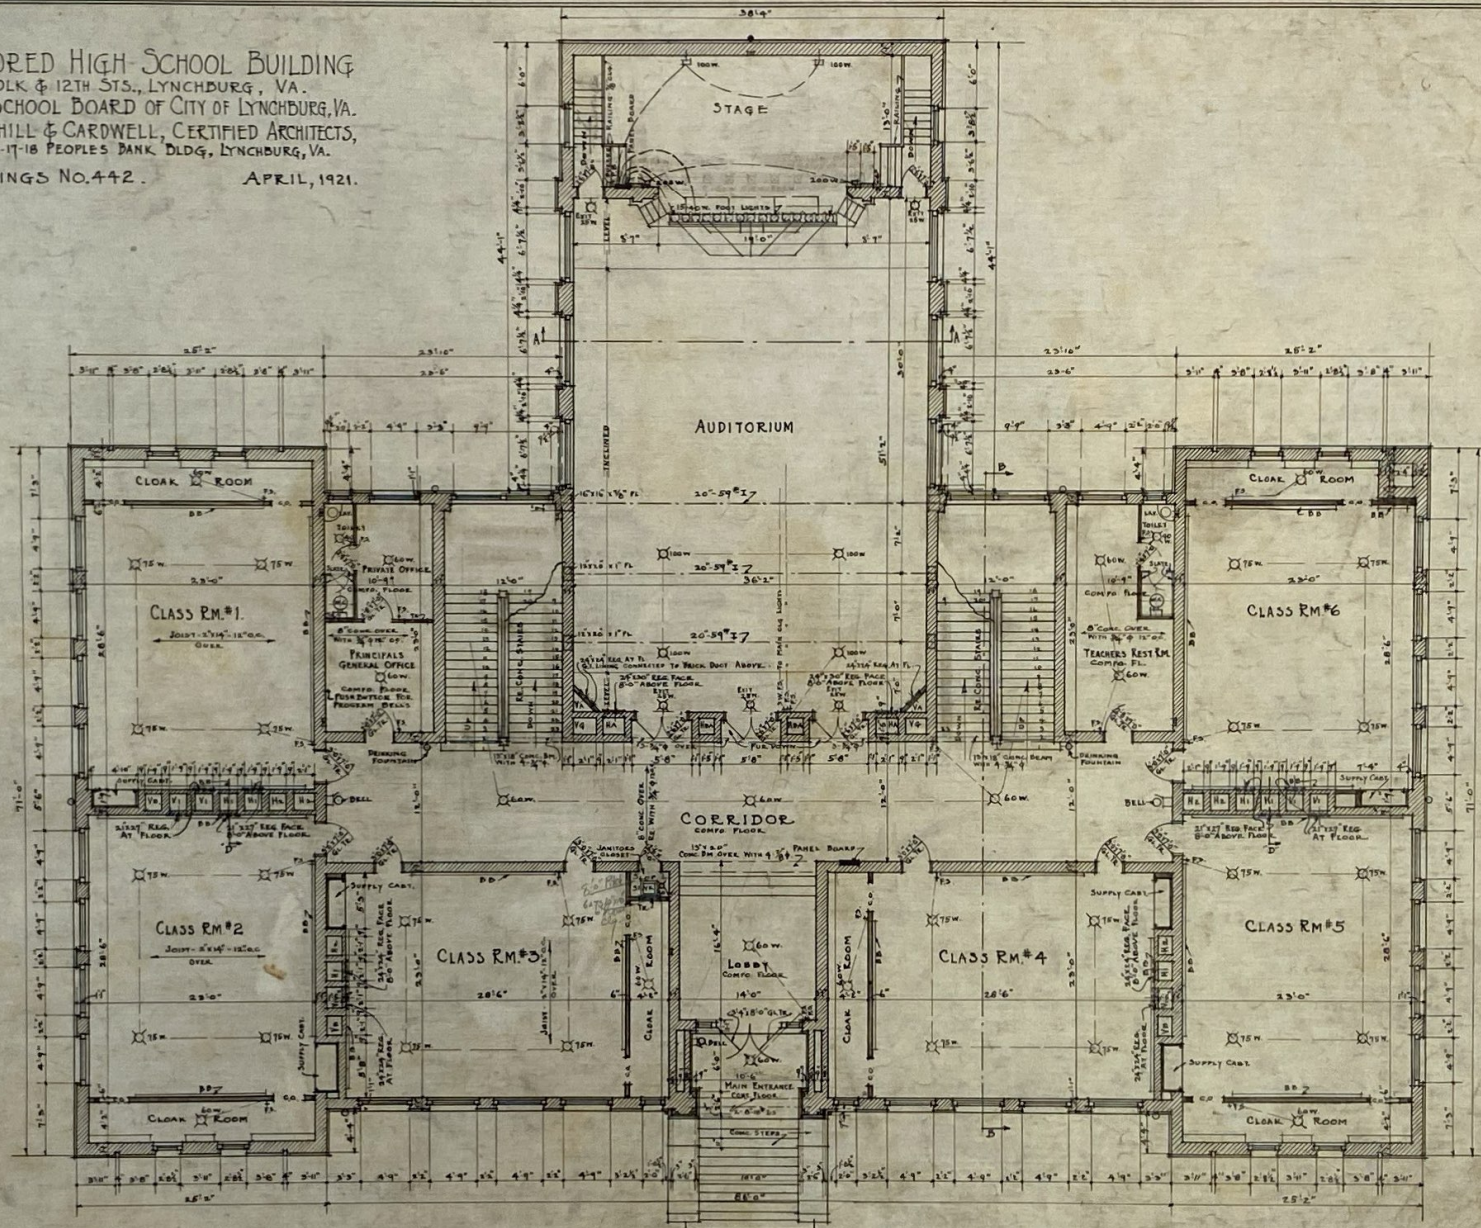

FIRST FLOOR PLAN
 SCALE 1/8" = 1 FT.

COLORED HIGH SCHOOL BUILDING
 POLK & 12TH STS., LYNCHBURG, VA.
 FOR SCHOOL BOARD OF CITY OF LYNCHBURG, VA.
 CRAIGHILL & CARDWELL, CERTIFIED ARCHITECTS,
 516-17-18 PEOPLES BANK BLDG, LYNCHBURG, VA.
 DRAWINGS NO. 442. APRIL, 1921.

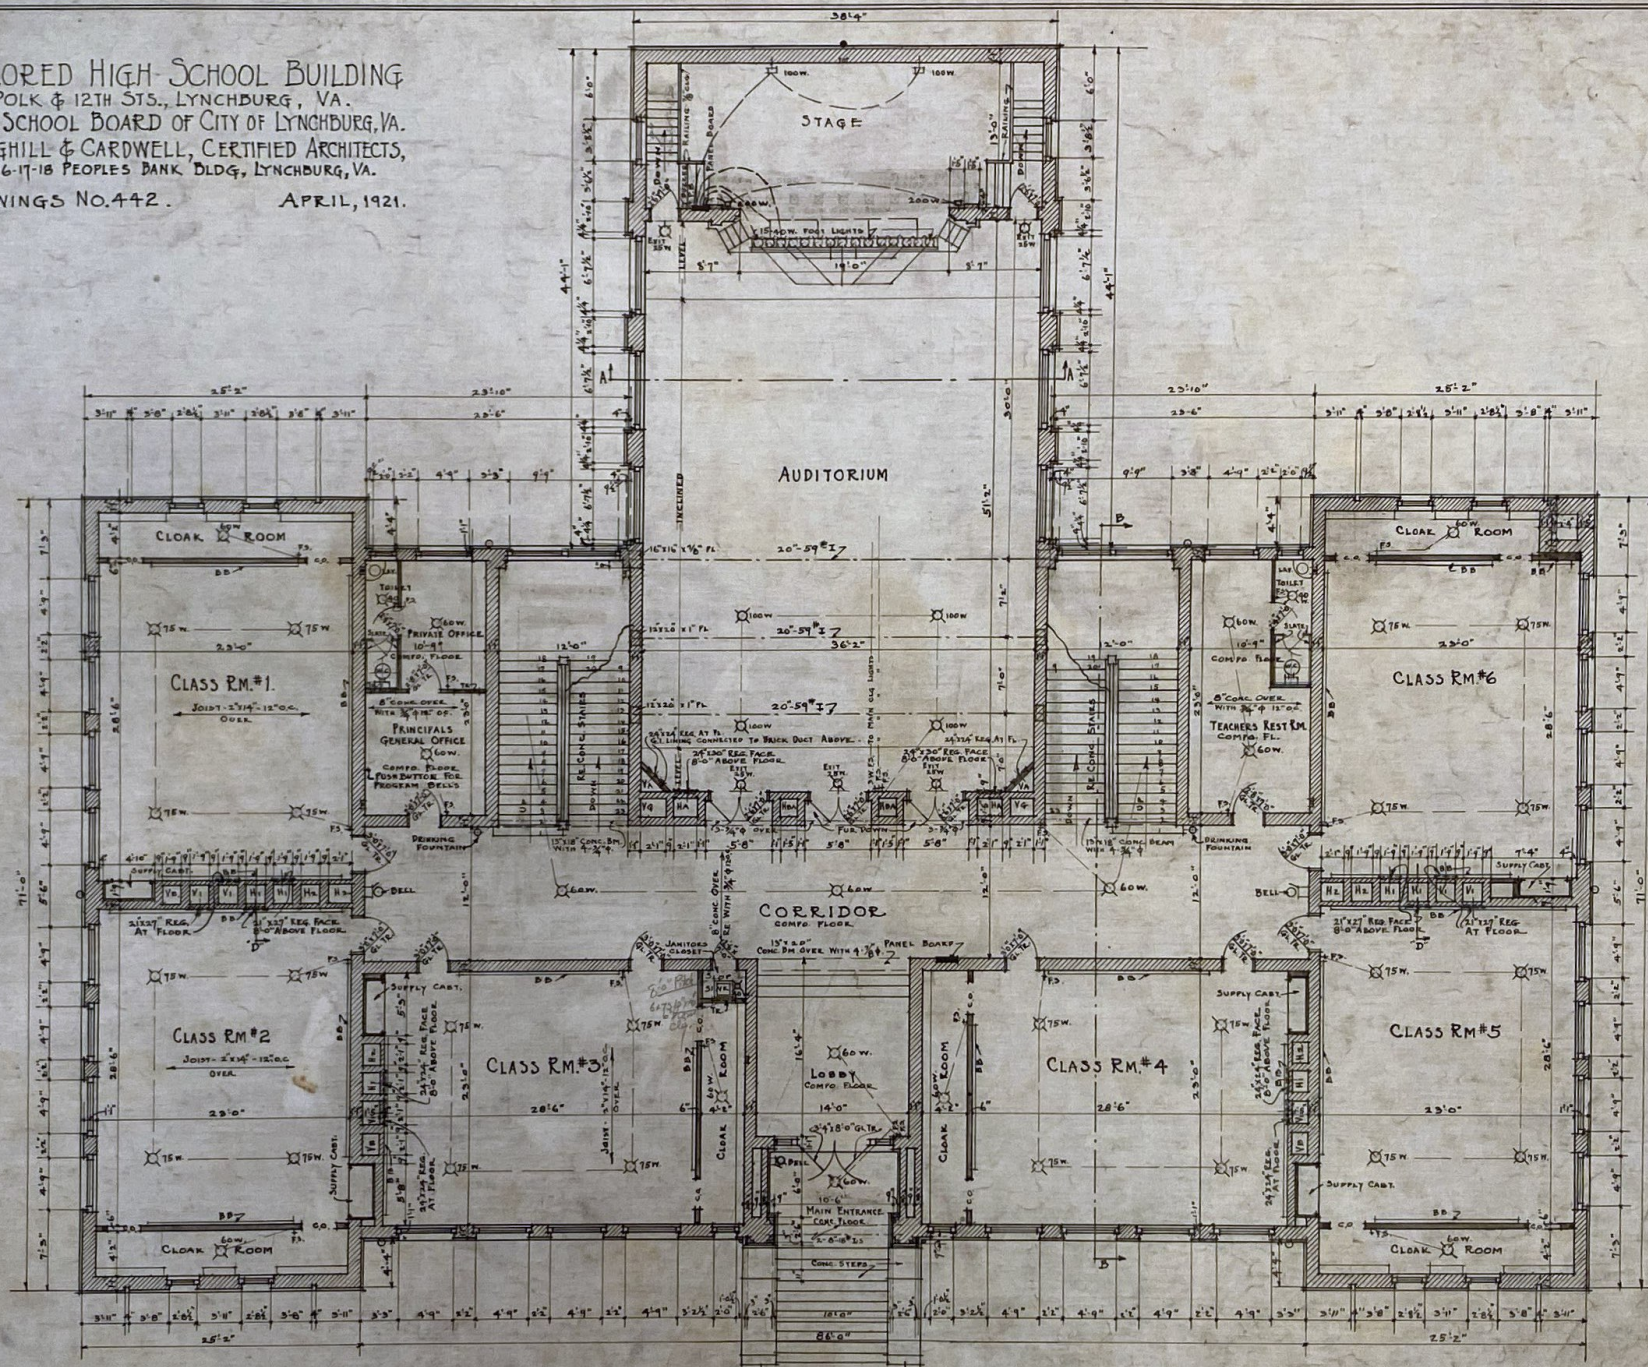

FIRST FLOOR PLAN
 SCALE 1/8" = 1 FT.