


COLORED HIGH SCHOOL BUILDING
POLK & 12TH STS., LYNCHBURG, VA.
FOR SCHOOL BOARD OF CITY OF LYNCHBURG, VA.
CRAIGHILL & CARDWELL, CERTIFIED ARCHITECTS,
514-17-18 PEOPLES BANK BLDG., LYNCHBURG, VA.

DRAWINGS No. 442

APRIL, 1921.

NOTE 1—
FOOTINGS ARE TO PROJECT
6" ON EACH SIDE OF ALL
WALLS.

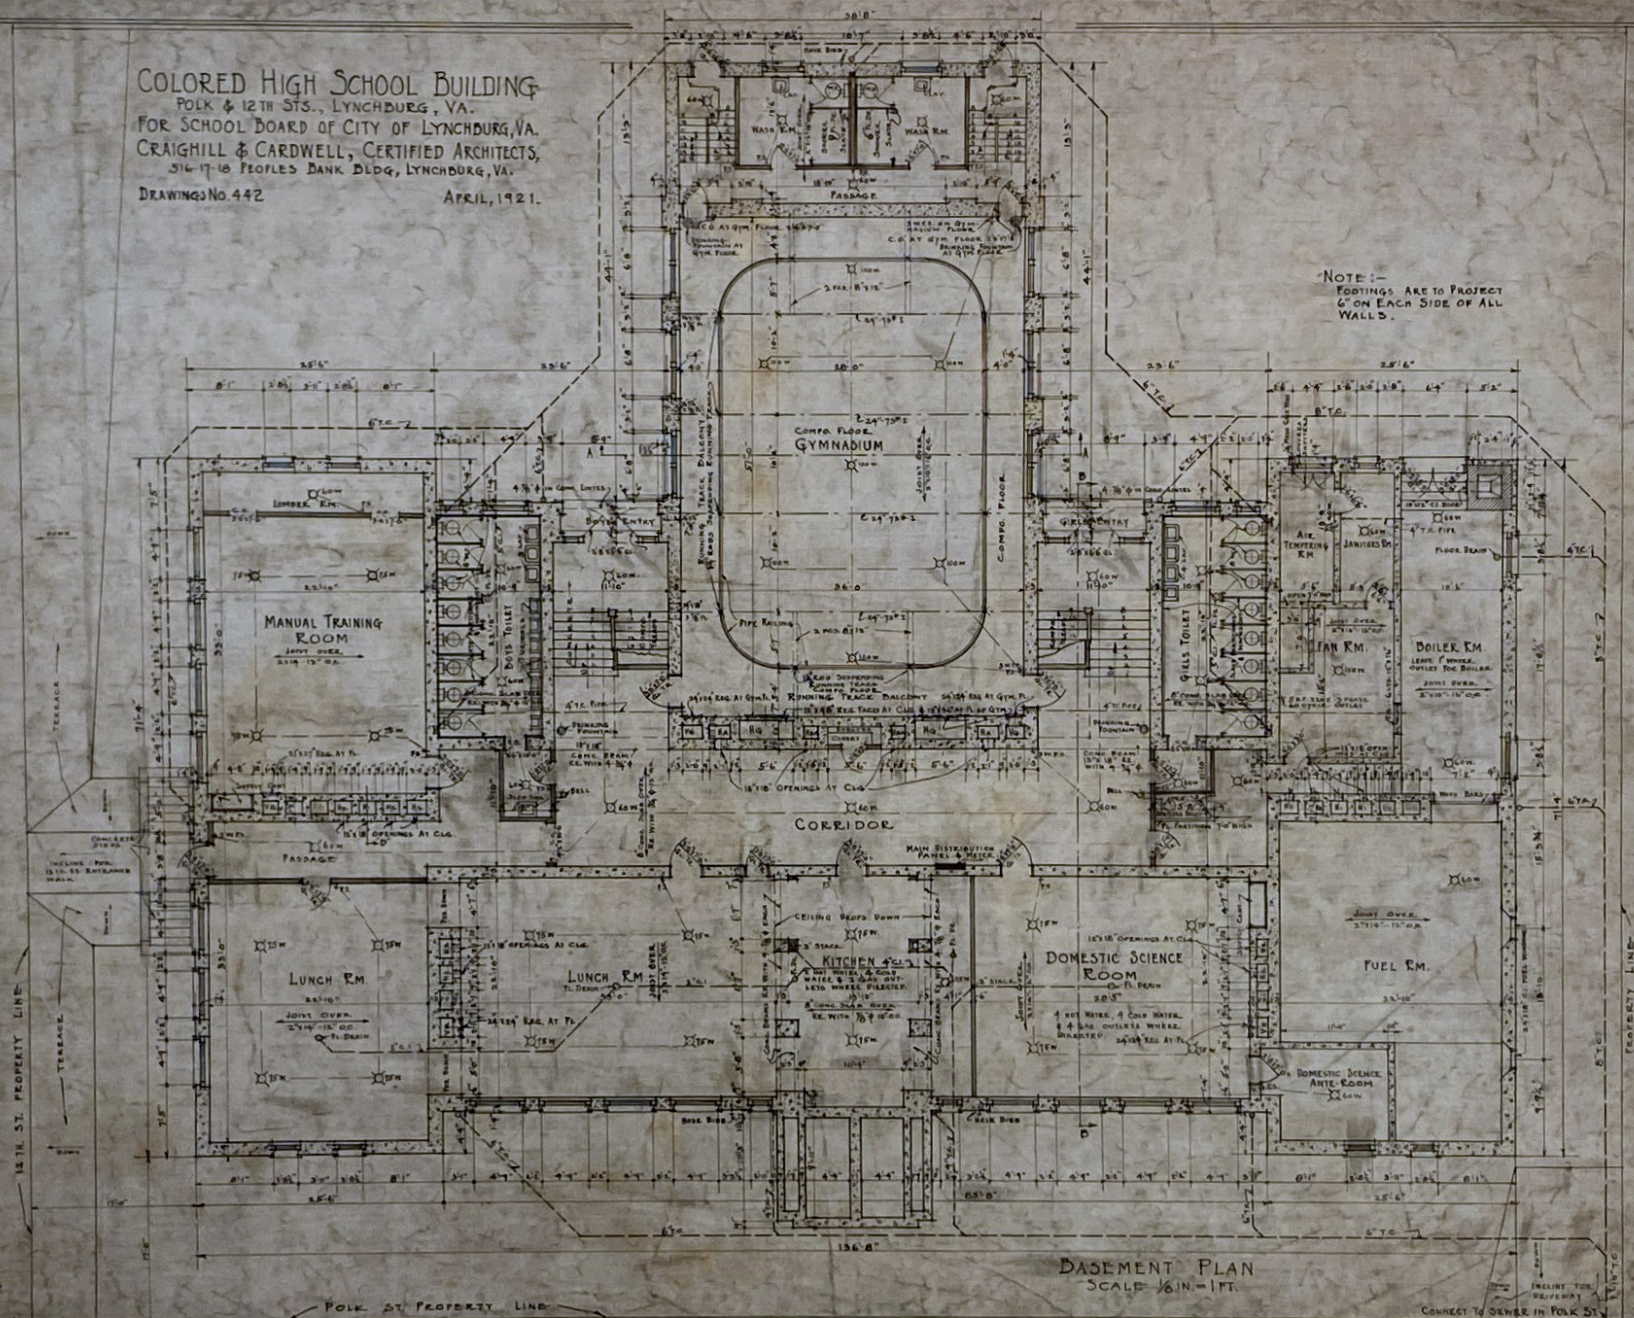

BASEMENT PLAN
SCALE 1/8" = 1'-0"

CONNECT TO SEWER IN POLK ST.

COLORED HIGH SCHOOL BUILDING
POLK & 12TH STS., LYNCHBURG, VA.
FOR SCHOOL BOARD OF CITY OF LYNCHBURG, VA.
CRAIGHILL & CARDWELL, CERTIFIED ARCHITECTS,
516-17-10 PEOPLES BANK BLDG, LYNCHBURG, VA.

DRAWINGS No. 442

APRIL, 1921.

NOTE:—
FOOTINGS ARE TO PROJECT
6" ON EACH SIDE OF ALL
WALLS.

