

- ARCHITECTURAL
- STRUCTURAL
- CIVIL
- MECHANICAL
- ELECTRICAL


CLARK, NEXSEN & OWEN
 ARCHITECTS & ENGINEERS
 COMPUTATIONS SHEET

JOB NO. _____


COMPUTED BY CAF
 CHECKED BY _____
 DATE JAN. 13, 1969

**RELOCATION OF STEAM
 & CONDENSATE MAIN**

PROJECT GUGG. HOSP.
LYNCHBURG, VA.
 SHEET NO. MX-1 OF MX-2 SHEETS

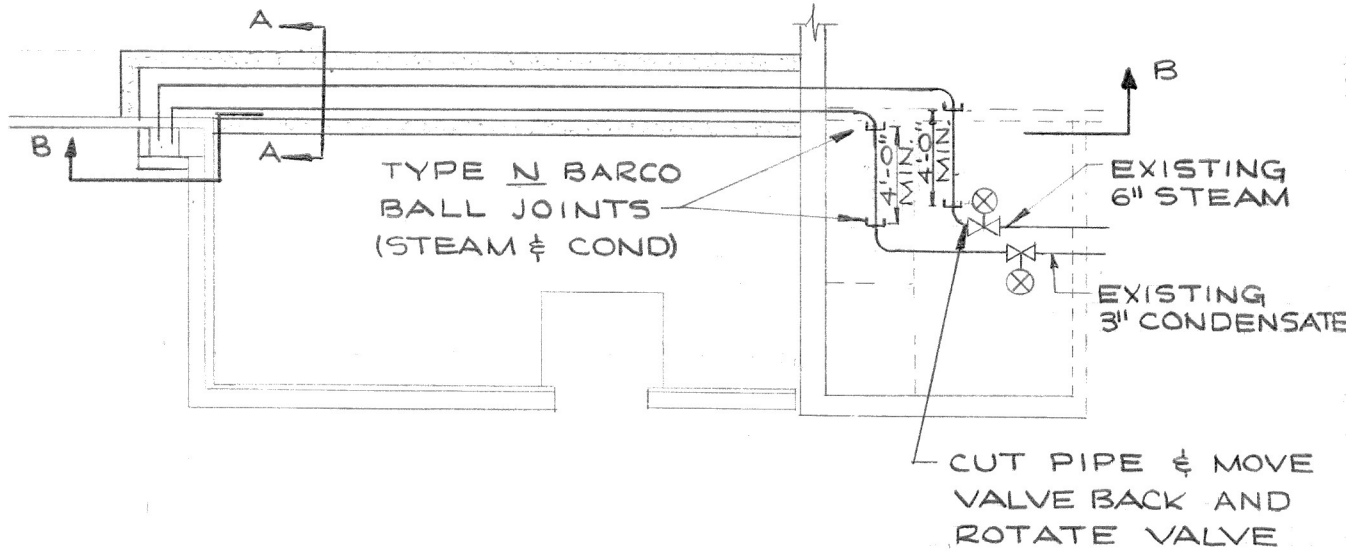

PLAN
 SCALE 1/8" = 1'-0"

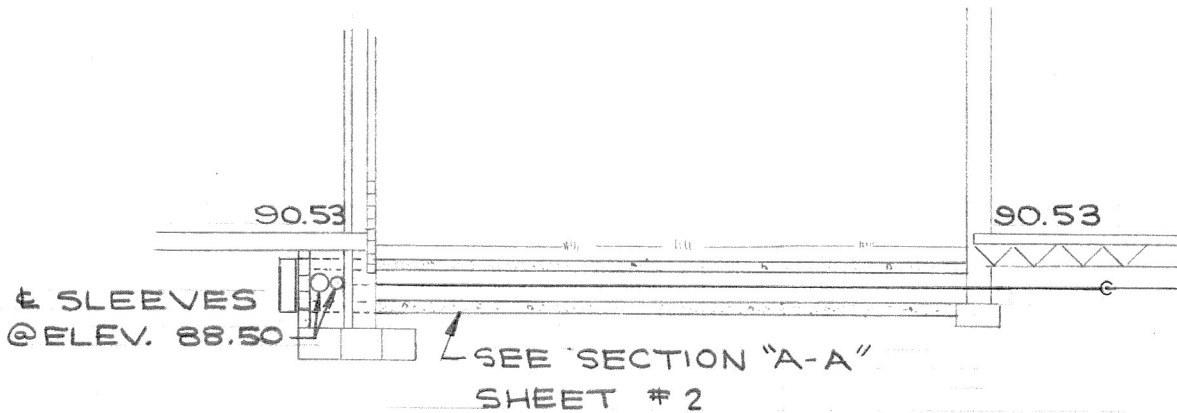

SECTION "B-B"
 SCALE: 1/8" = 1'-0"