

- ARCHITECTURAL
- STRUCTURAL
- CIVIL
- MECHANICAL
- ELECTRICAL

CLARK, NEXSEN & OWEN

JOB NO. L-006


ARCHITECTS

COMPUTATIONS SHEET

CC
 COMPUTED BY WAS
 CHECKED BY CLB
 DATE 12 MARCH 1970

PROJECT GUGGENHEIM
HOSPITAL

SHEET NO. _____ OF _____ SHEETS

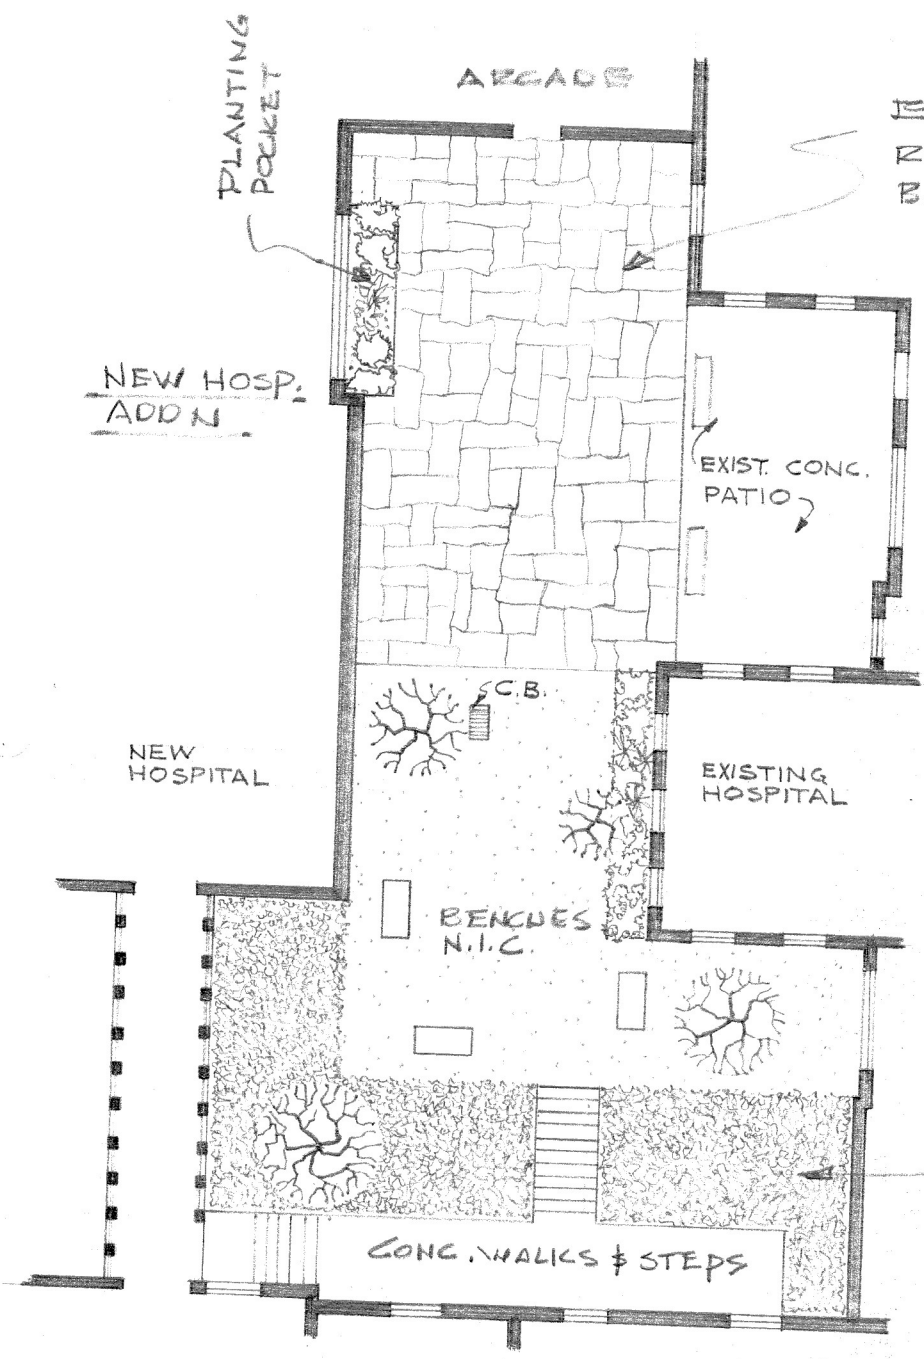

EXISTING FLAGSTONE
 RELOCATED FROM
 BUILDING FRONT

EXIST'G
 HOSP.

GENERAL NOTES

1. FLAGSTONES SET IN 6" CUSHION OF 1 TO 4 CEMENT-SAND MIX IN RANDOM PATTERN. STONES VARY IN THICKNESS FROM 5" TO 8". SELECT STONE FOR TRUE EDGES AND PROVIDE CLOSE JOINT. AFTER SETTING SWEEP 1 TO 4 CEMENT SAND MIX INTO JOINTS AND WET DOWN WITH FINE WATER SPRAY.
2. SEEDING AND PLANTING NOT IN CONTRACT.

COURT PLAN

1/16" = 1'-0"