

- ARCHITECTURAL
- STRUCTURAL
- CIVIL
- MECHANICAL
- ELECTRICAL

CLARK, NEXSEN & OWEN
 ARCHITECTS & ENGINEERS
 COMPUTATIONS SHEET


JOB NO. 006.1

COMPUTED BY EES
 CHECKED BY CAF
 DATE JULY 27 1970

PROPOSED ADDITION TO
AIR CONDITIONING

PROJECT GUGG MEMORIAL
HOSPITAL

SHEET NO. 2 OF 2 SHEETS

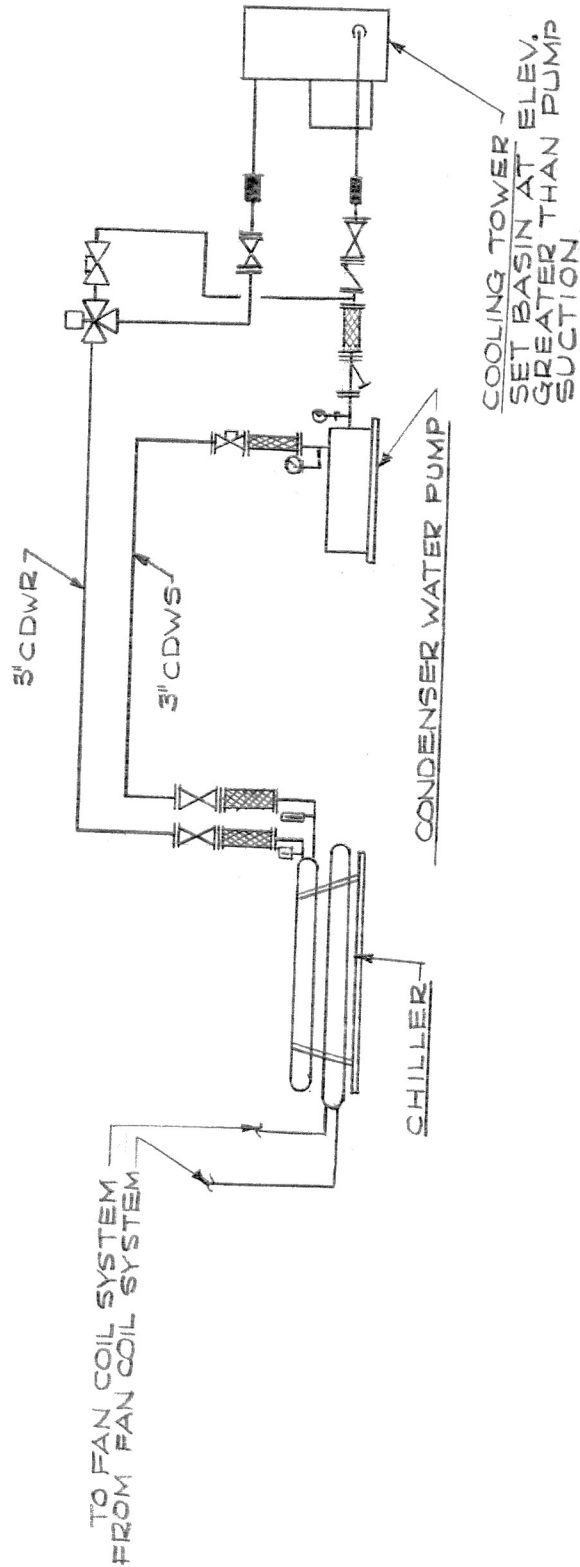

CONDENSER WATER PIPING