


Comm. No. _____

fs _____


fc _____

Arch: CNO

Project ADDN TO GUGG. MEM. HOSP. Subject NON-BEARING CONN. DETAIL

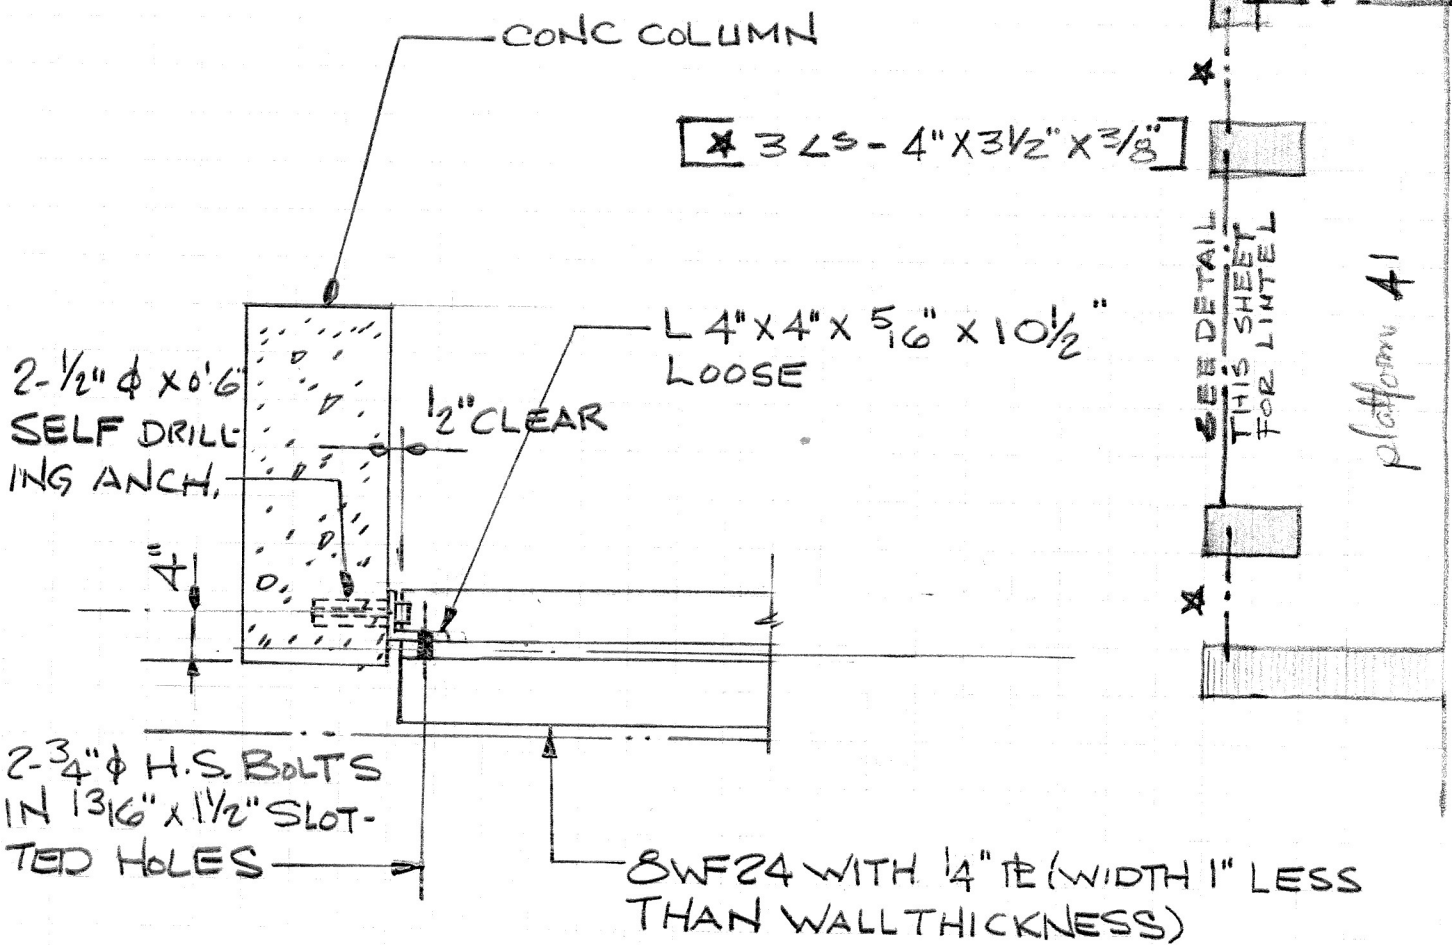

PLAN DETAIL

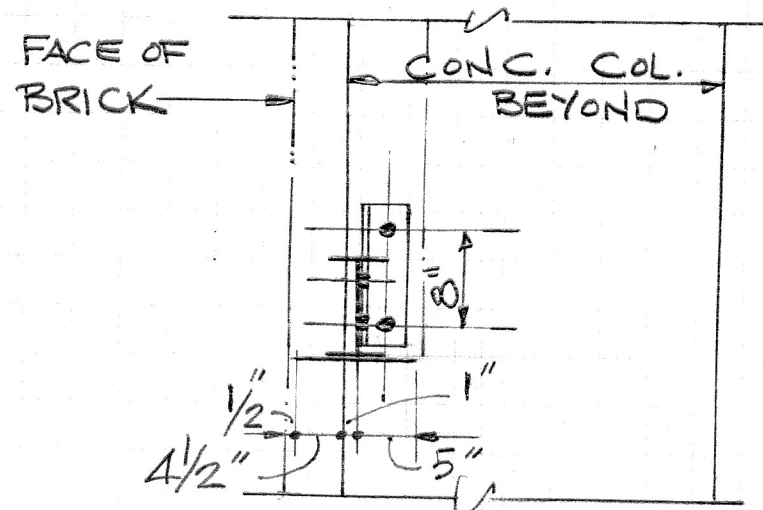

ELEVATION