
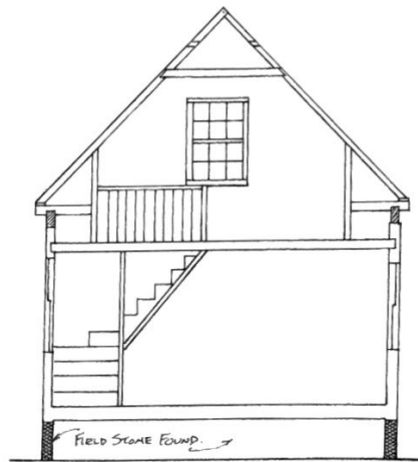


WROUGHT NAILS:  
ROOF SHEATHING + COLLARS  
CUT NAILS, CA. 1840-50, ELSEWHERE

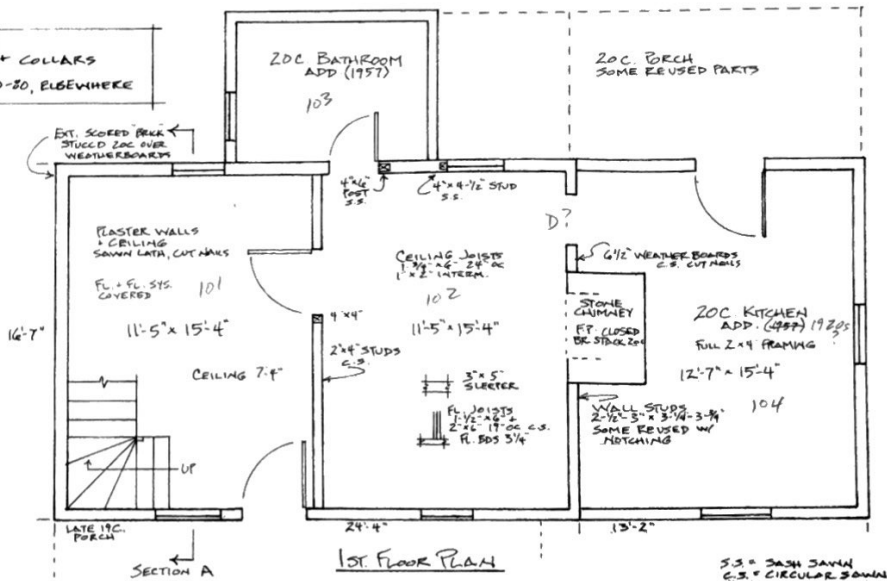

<b>ASHWELL HOUSE</b>		
SCALE: 1/4" = 1'-0"	APPROVED BY:	DRAWN BY T.C.M.
DATE: DEC. 2017		REVISED
<b>NEW LONDON, VA</b>		
		DRAWING NUMBER
		182