


ATTIC EL. 13040
 2ND FLOOR EL. 11726
 1ST FLOOR EL. 10388
 BASEMENT EL. 9357

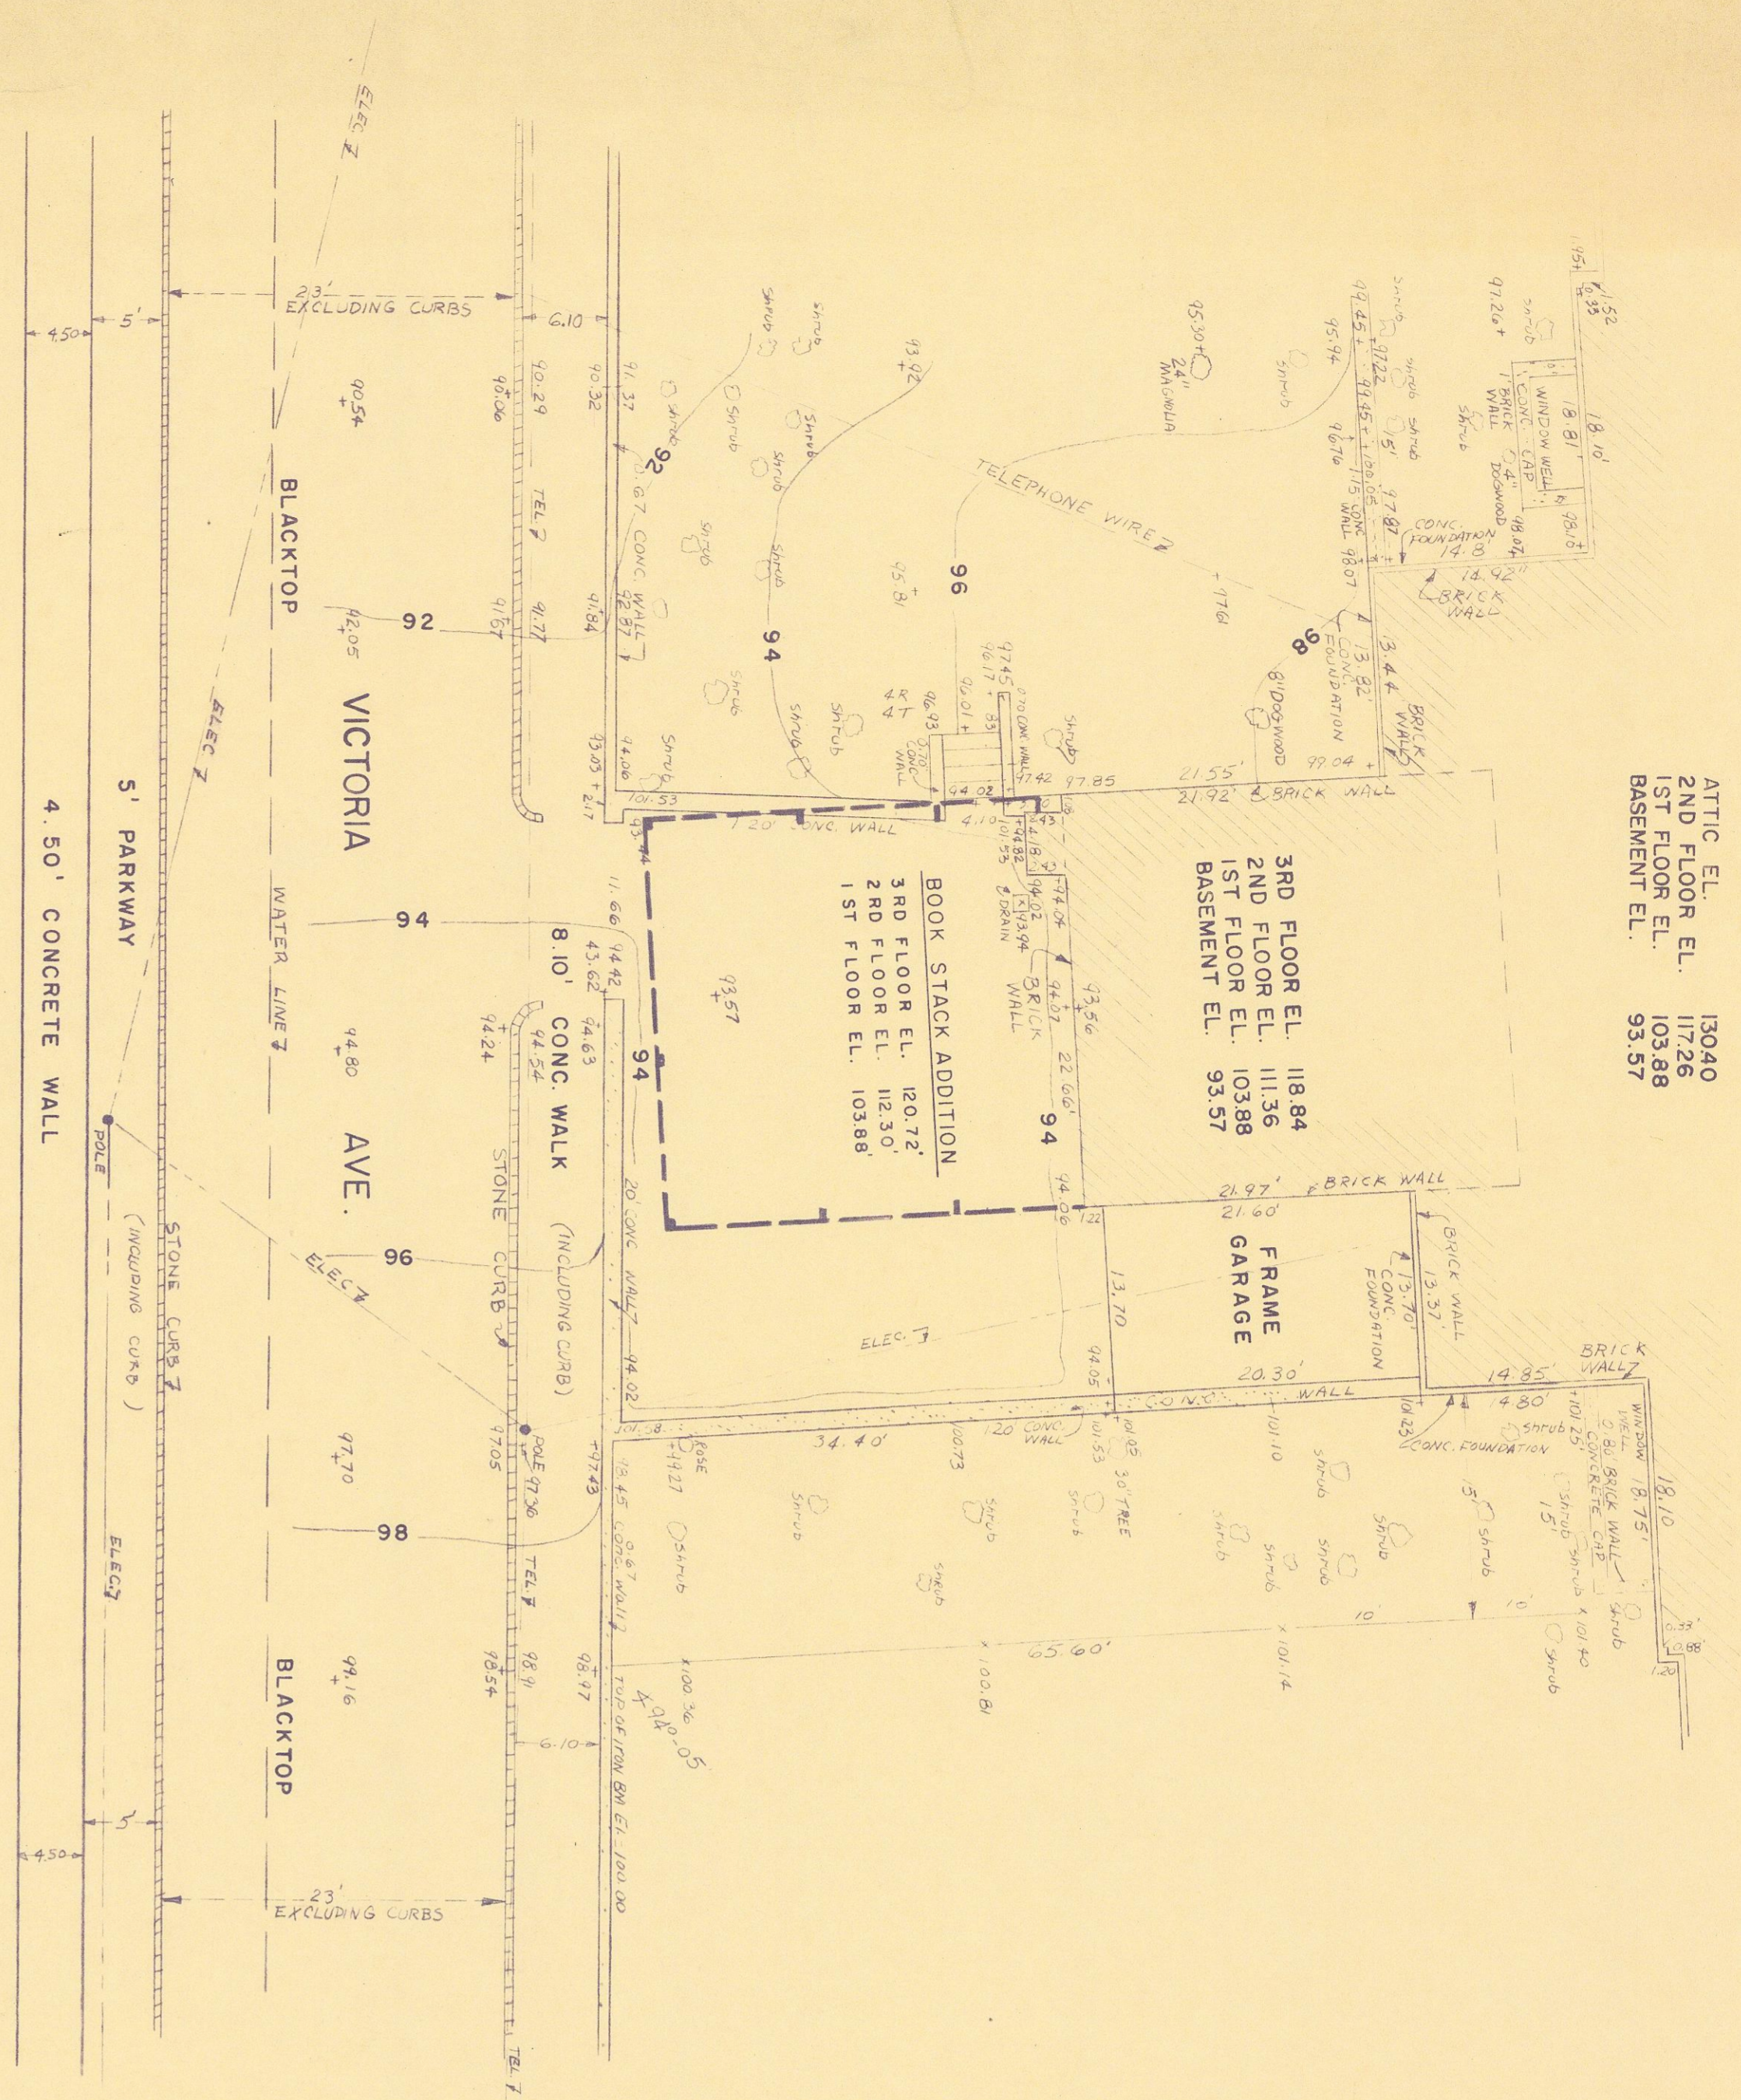


SITE PLAN
 1" = 10'


BOOK STACK ADDITION TO
 JONES MEMORIAL LIBRARY
 LYNCHBURG, VIRGINIA

CLARK, NEXSEN & OWEN
 ARCHITECTS & ENGINEERS
 LYNCHBURG, VA. NORFOLK, VA.



FRAIOLI-BLUM-YESSELLMAN
 STRUCTURAL ENGINEERS
 NORFOLK, VIRGINIA

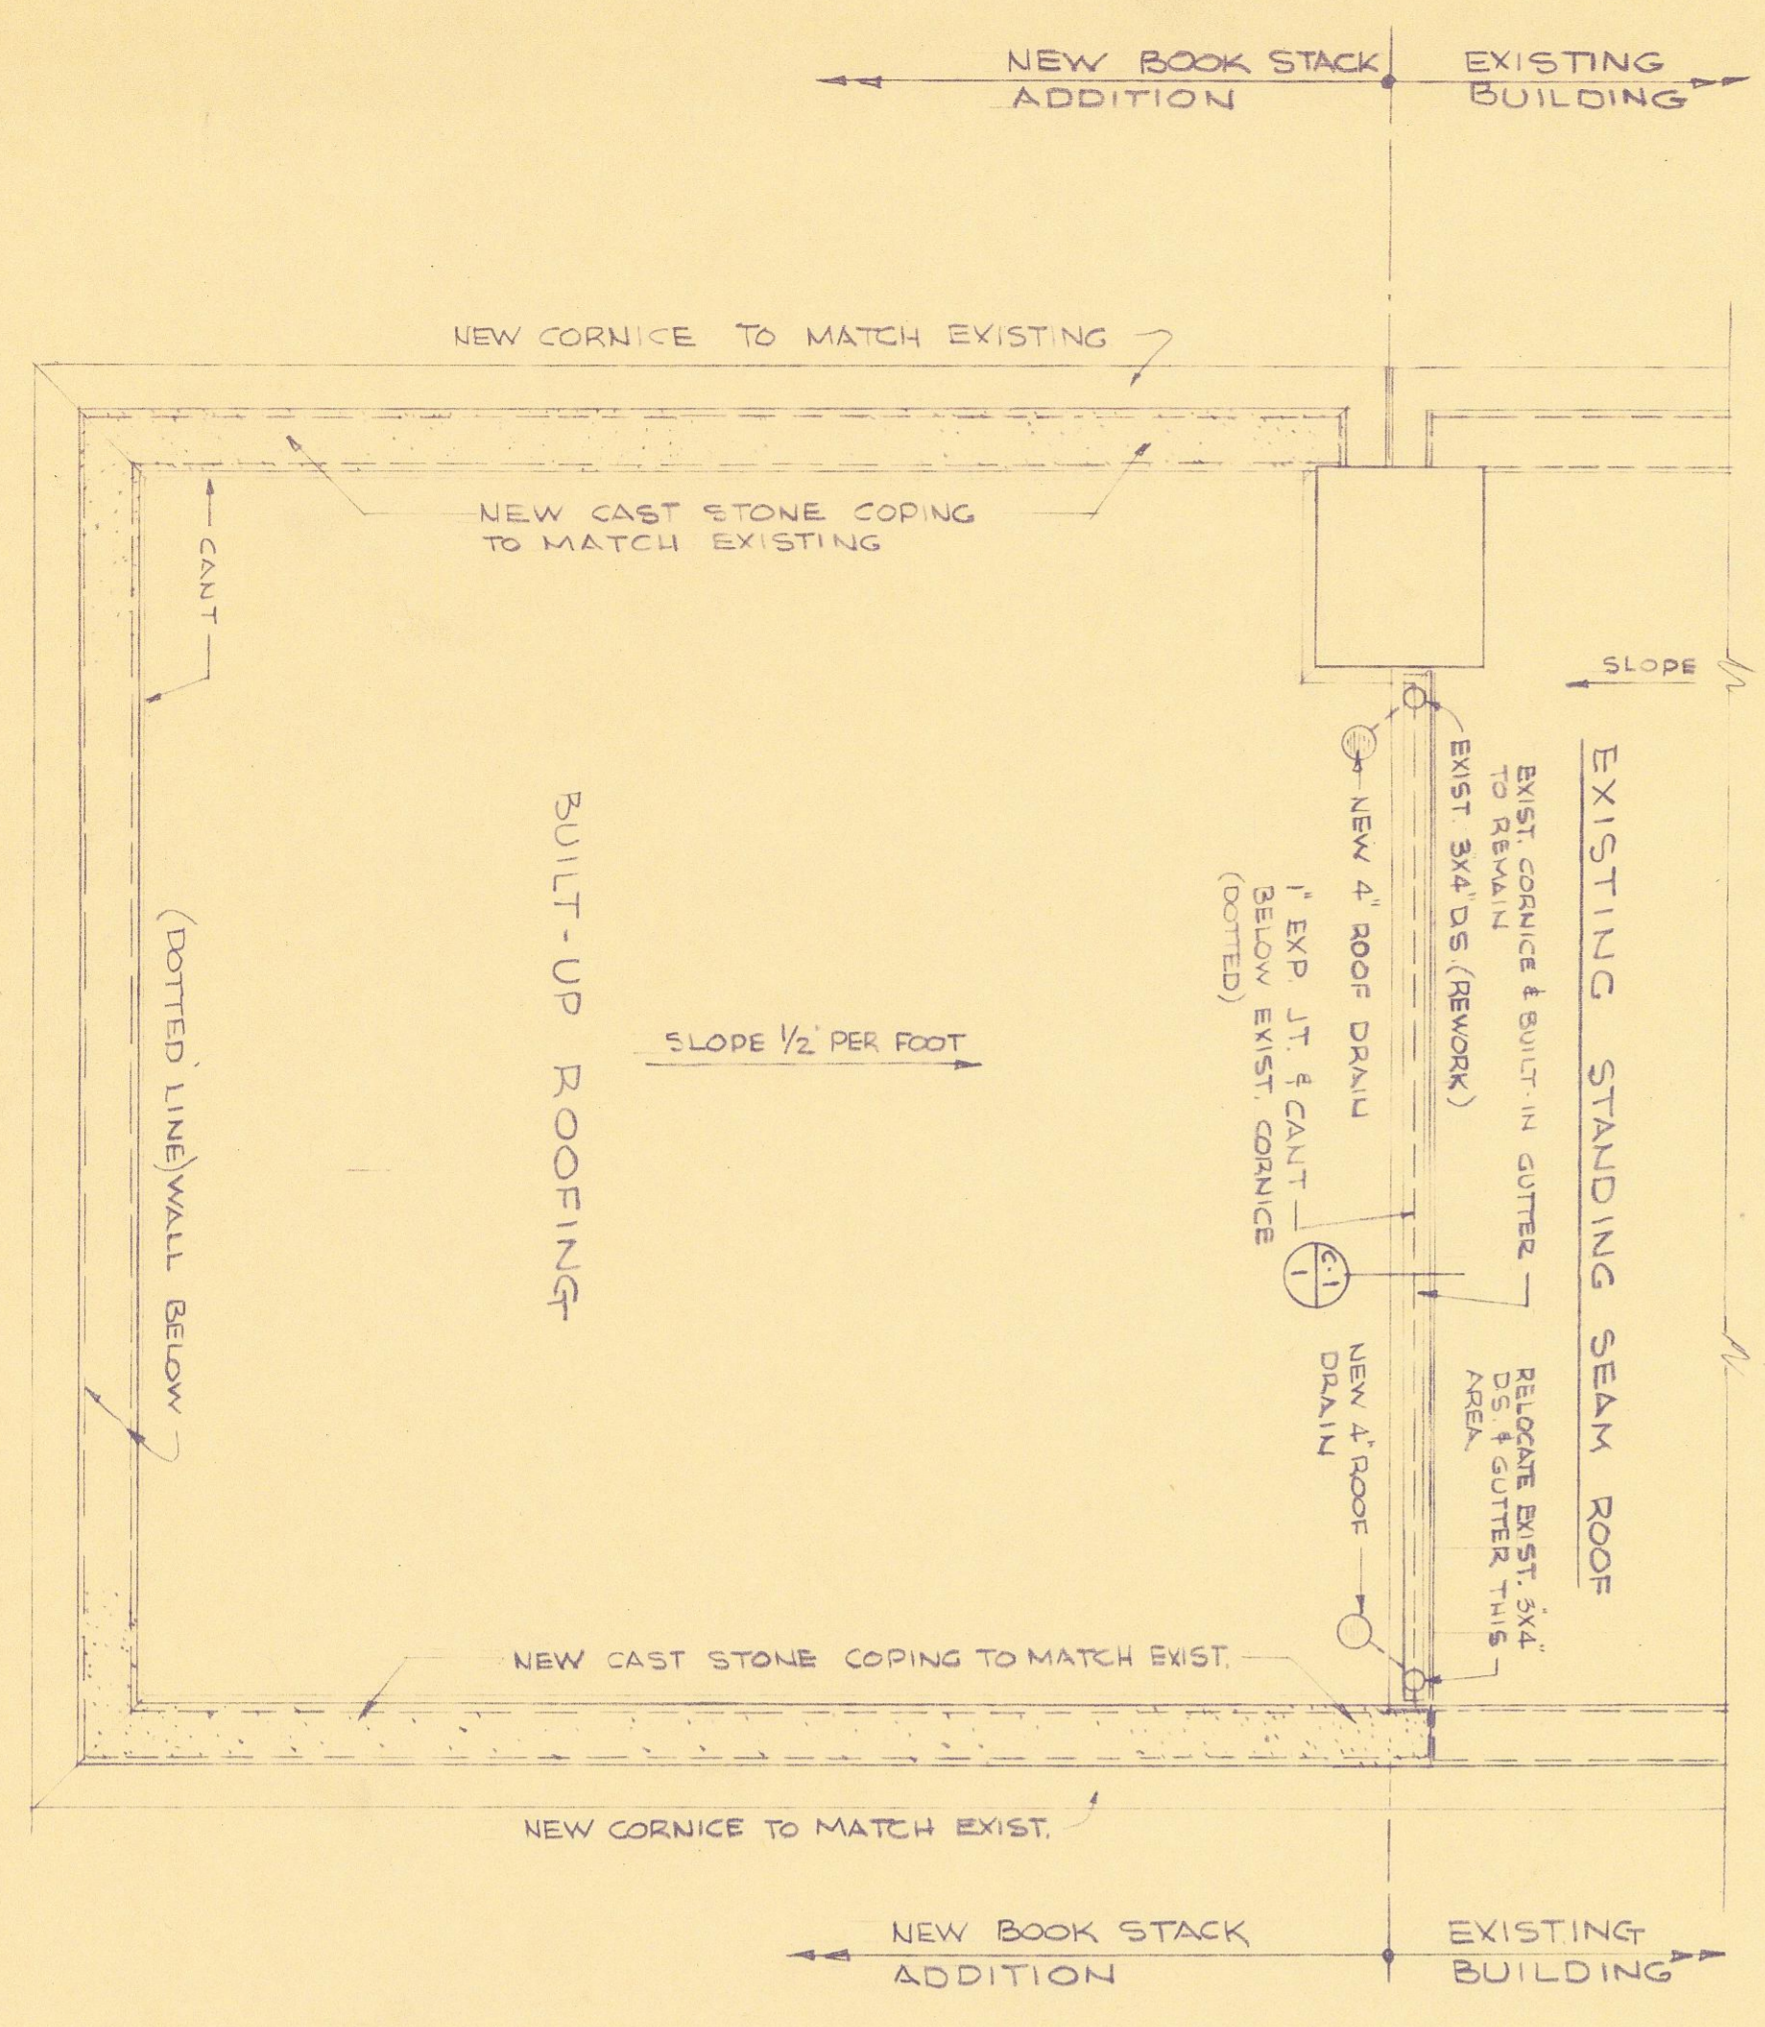

ROOF PLAN
 1/4" = 1'-0"

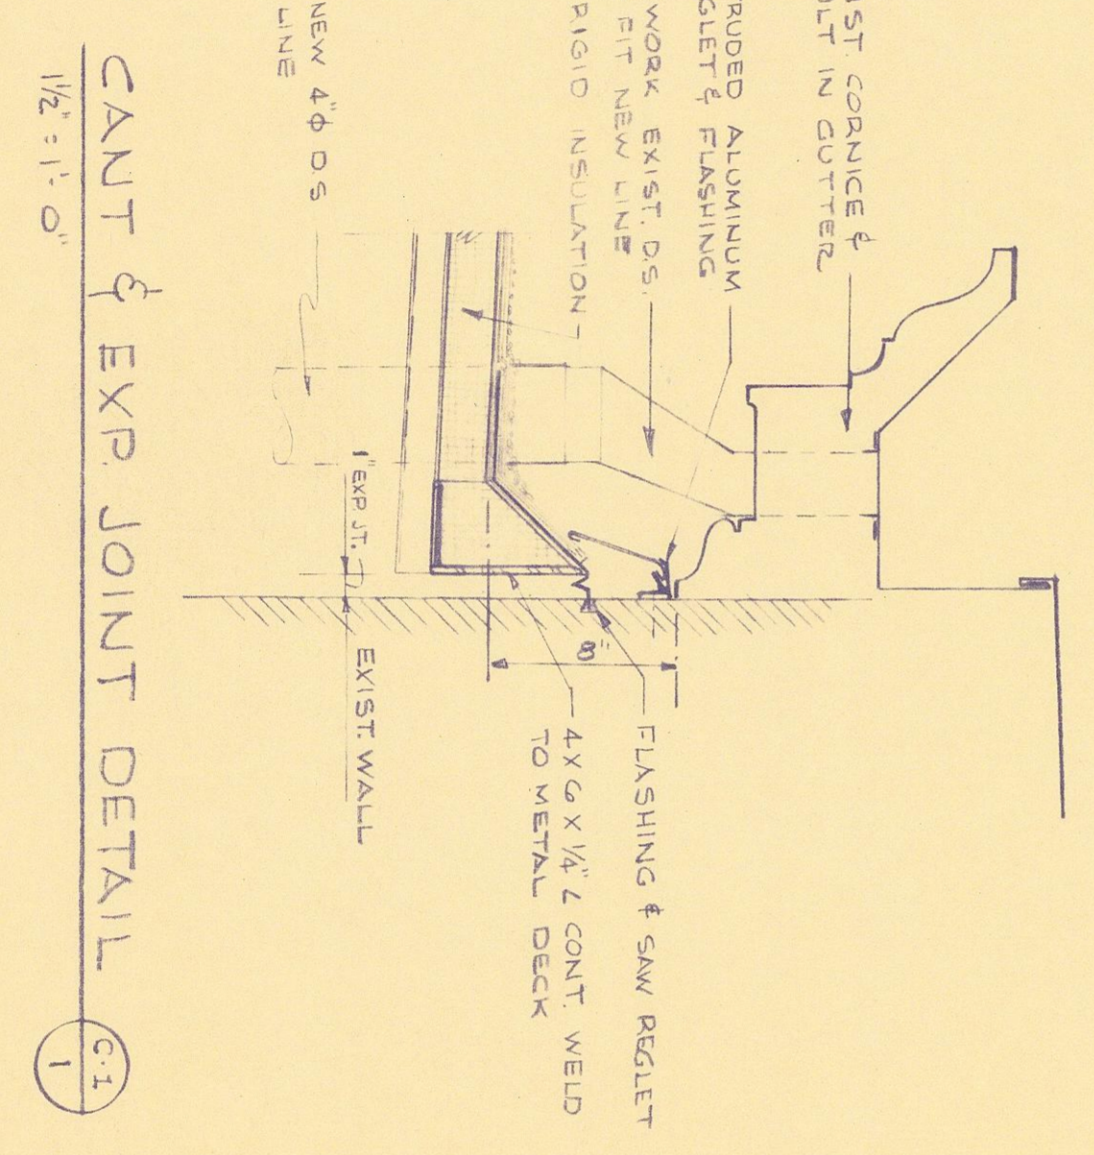

GABLE & EXP JOINT DETAIL
 1/2" = 1'-0"

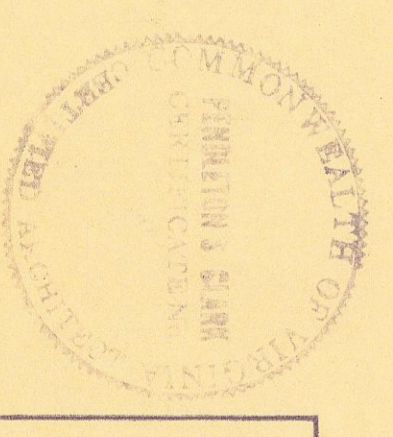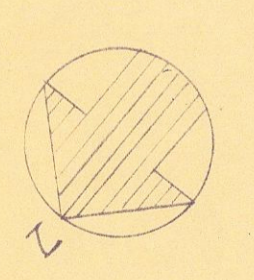

BOOK STACK ADDITION
 TO
 JONES MEMORIAL LIBRARY
 LYNCHBURG, VIRGINIA

CLARK, NEXSEN & OWEN—ARCHITECTS	
DATE	18 AUG 57
NOTED	J.M.S.
DESIGNED	J.D.O.
C-1	