

- ARCHITECTURAL
- STRUCTURAL
- CIVIL
- MECHANICAL
- ELECTRICAL

CLARK, NEXSEN & OWEN
ARCHITECTS
COMPUTATIONS SHEET


JOB NO. _____

COMPUTED BY ELB
CHECKED BY _____
DATE 9-13 1968

RELATION OF DOORS TO
ACCOMMODATE PIPE CHASES

PROJECT ALT. # ADDN TO
GUGGENHEIMER HOSP.
SHEET NO. AX-2 OF _____ SHEETS

REV. 9-26 '68

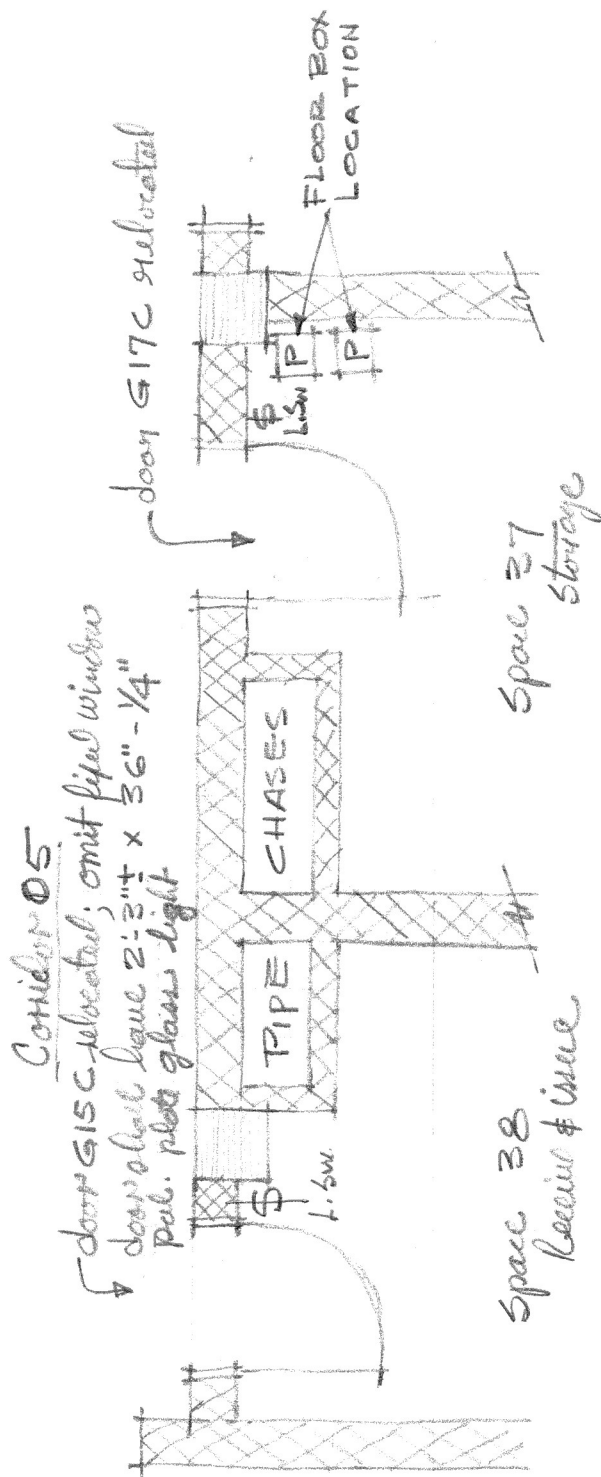

NEW LOCATION OF 6" X 6" X 3" FLOOR BOXES IN SPACE 37
FOR PAGING & RADIO SYSTEMS - VERIFIED W/ C&P TEL. CO. (M. MCKENNA)