
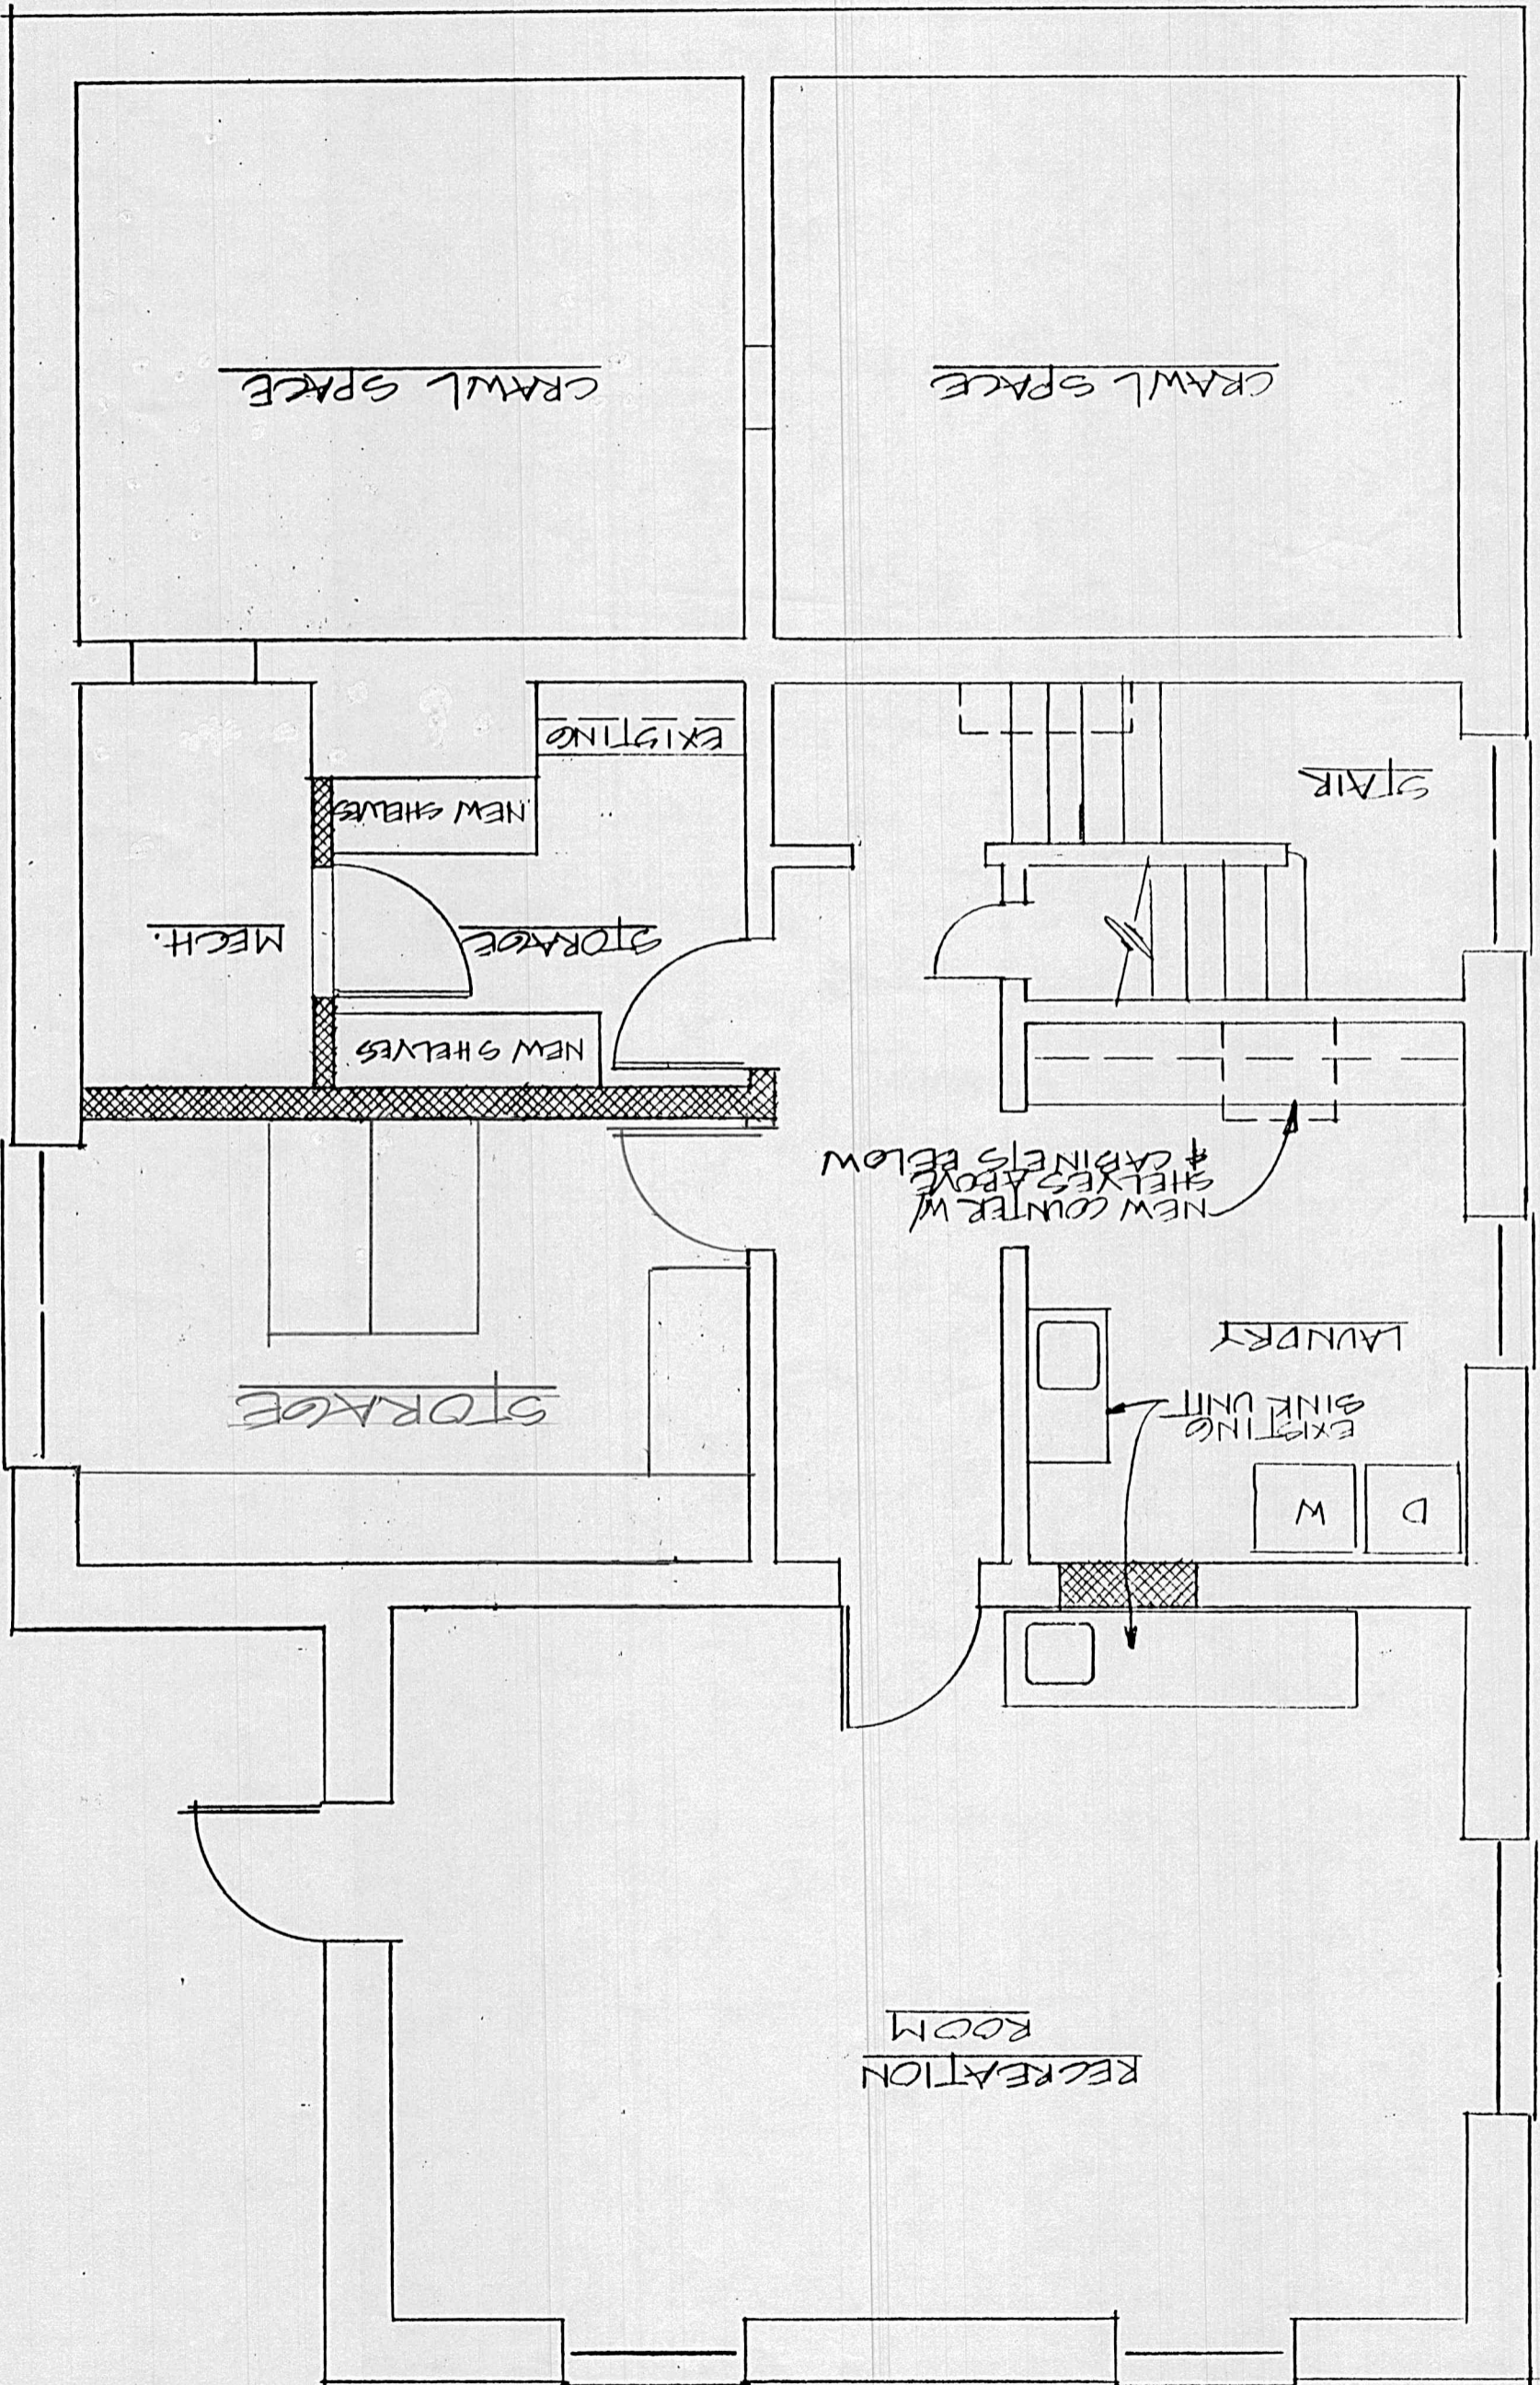



PROPOSED
 NEW FIRST FLOOR PLAN (1")
 1/4" = 1'-0"

FADDER ARCHITECTS
 1555 5.10.88
 TRKY COTTAGE

FABER ARCHITECTS
1555
5.10.88
TERRACE


PROPOSED
BASEMENT PLAN
1/4" = 1'-0"



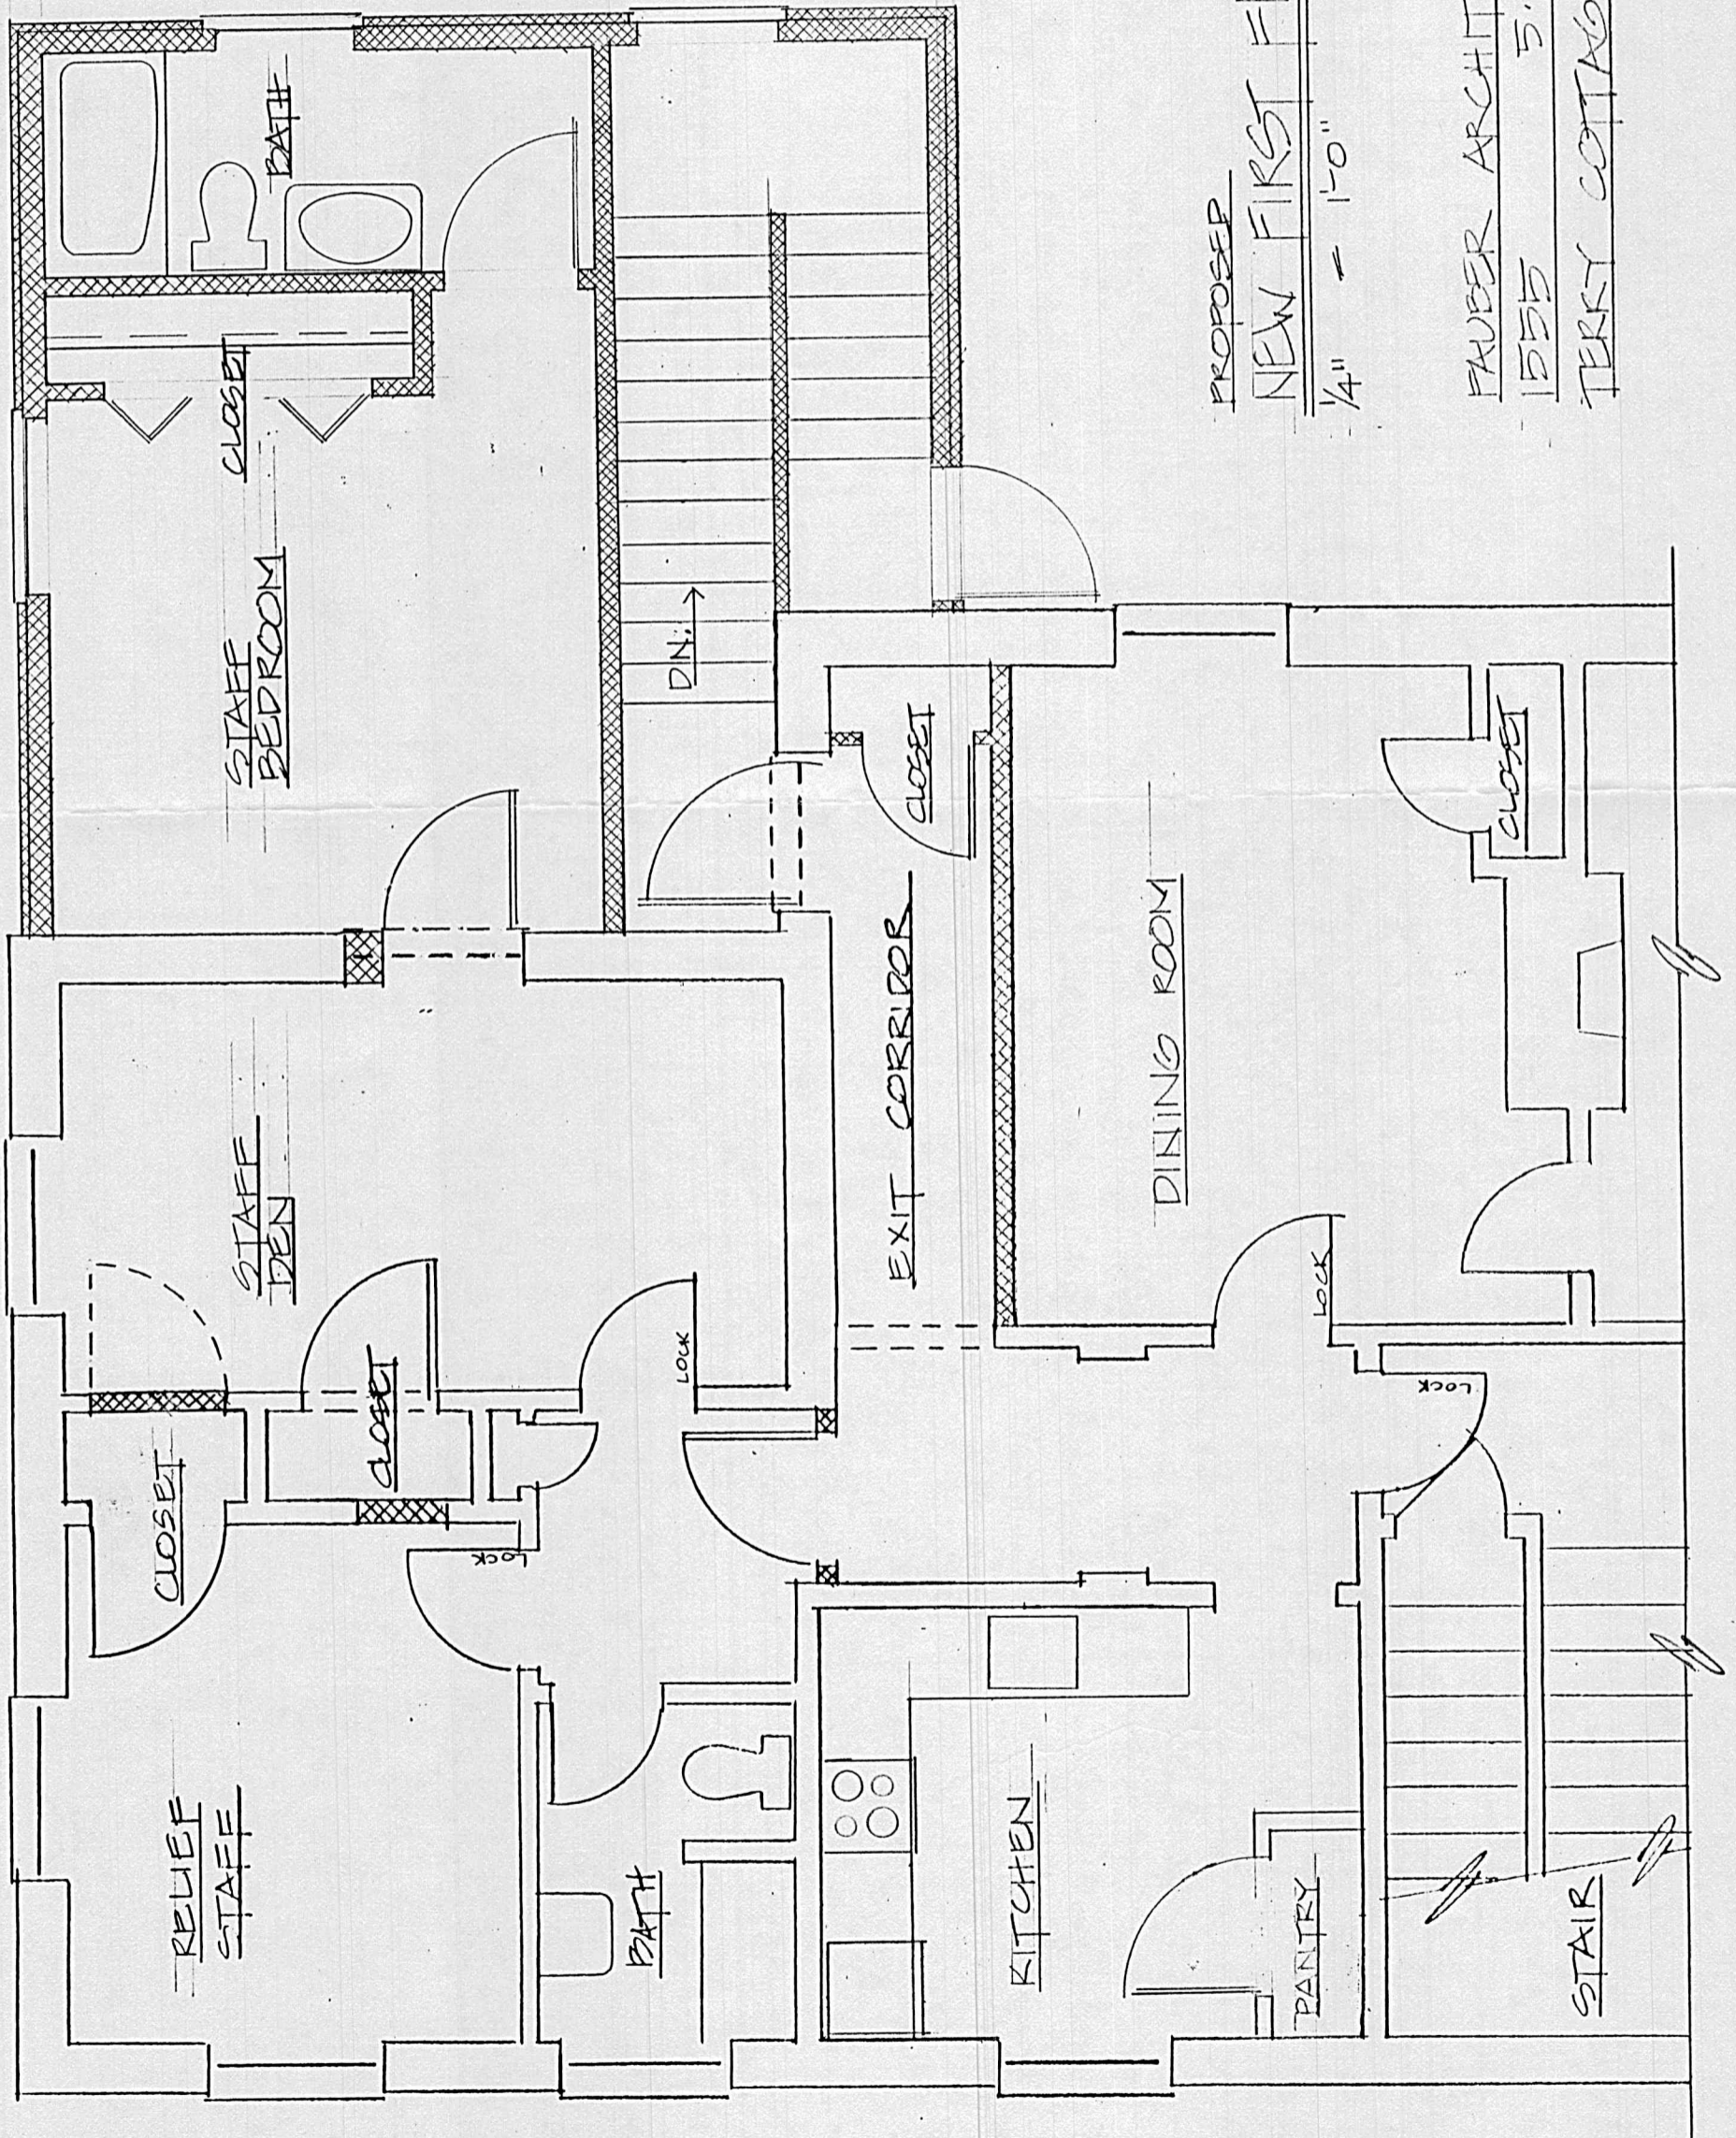


PROPOSED
NEW FIRST FLOOR PLAN "Y"
 1/4" = 1'-0"


FAUBER ARCHITECTS
 1555 5.10.38
 TERKY COTTAGE

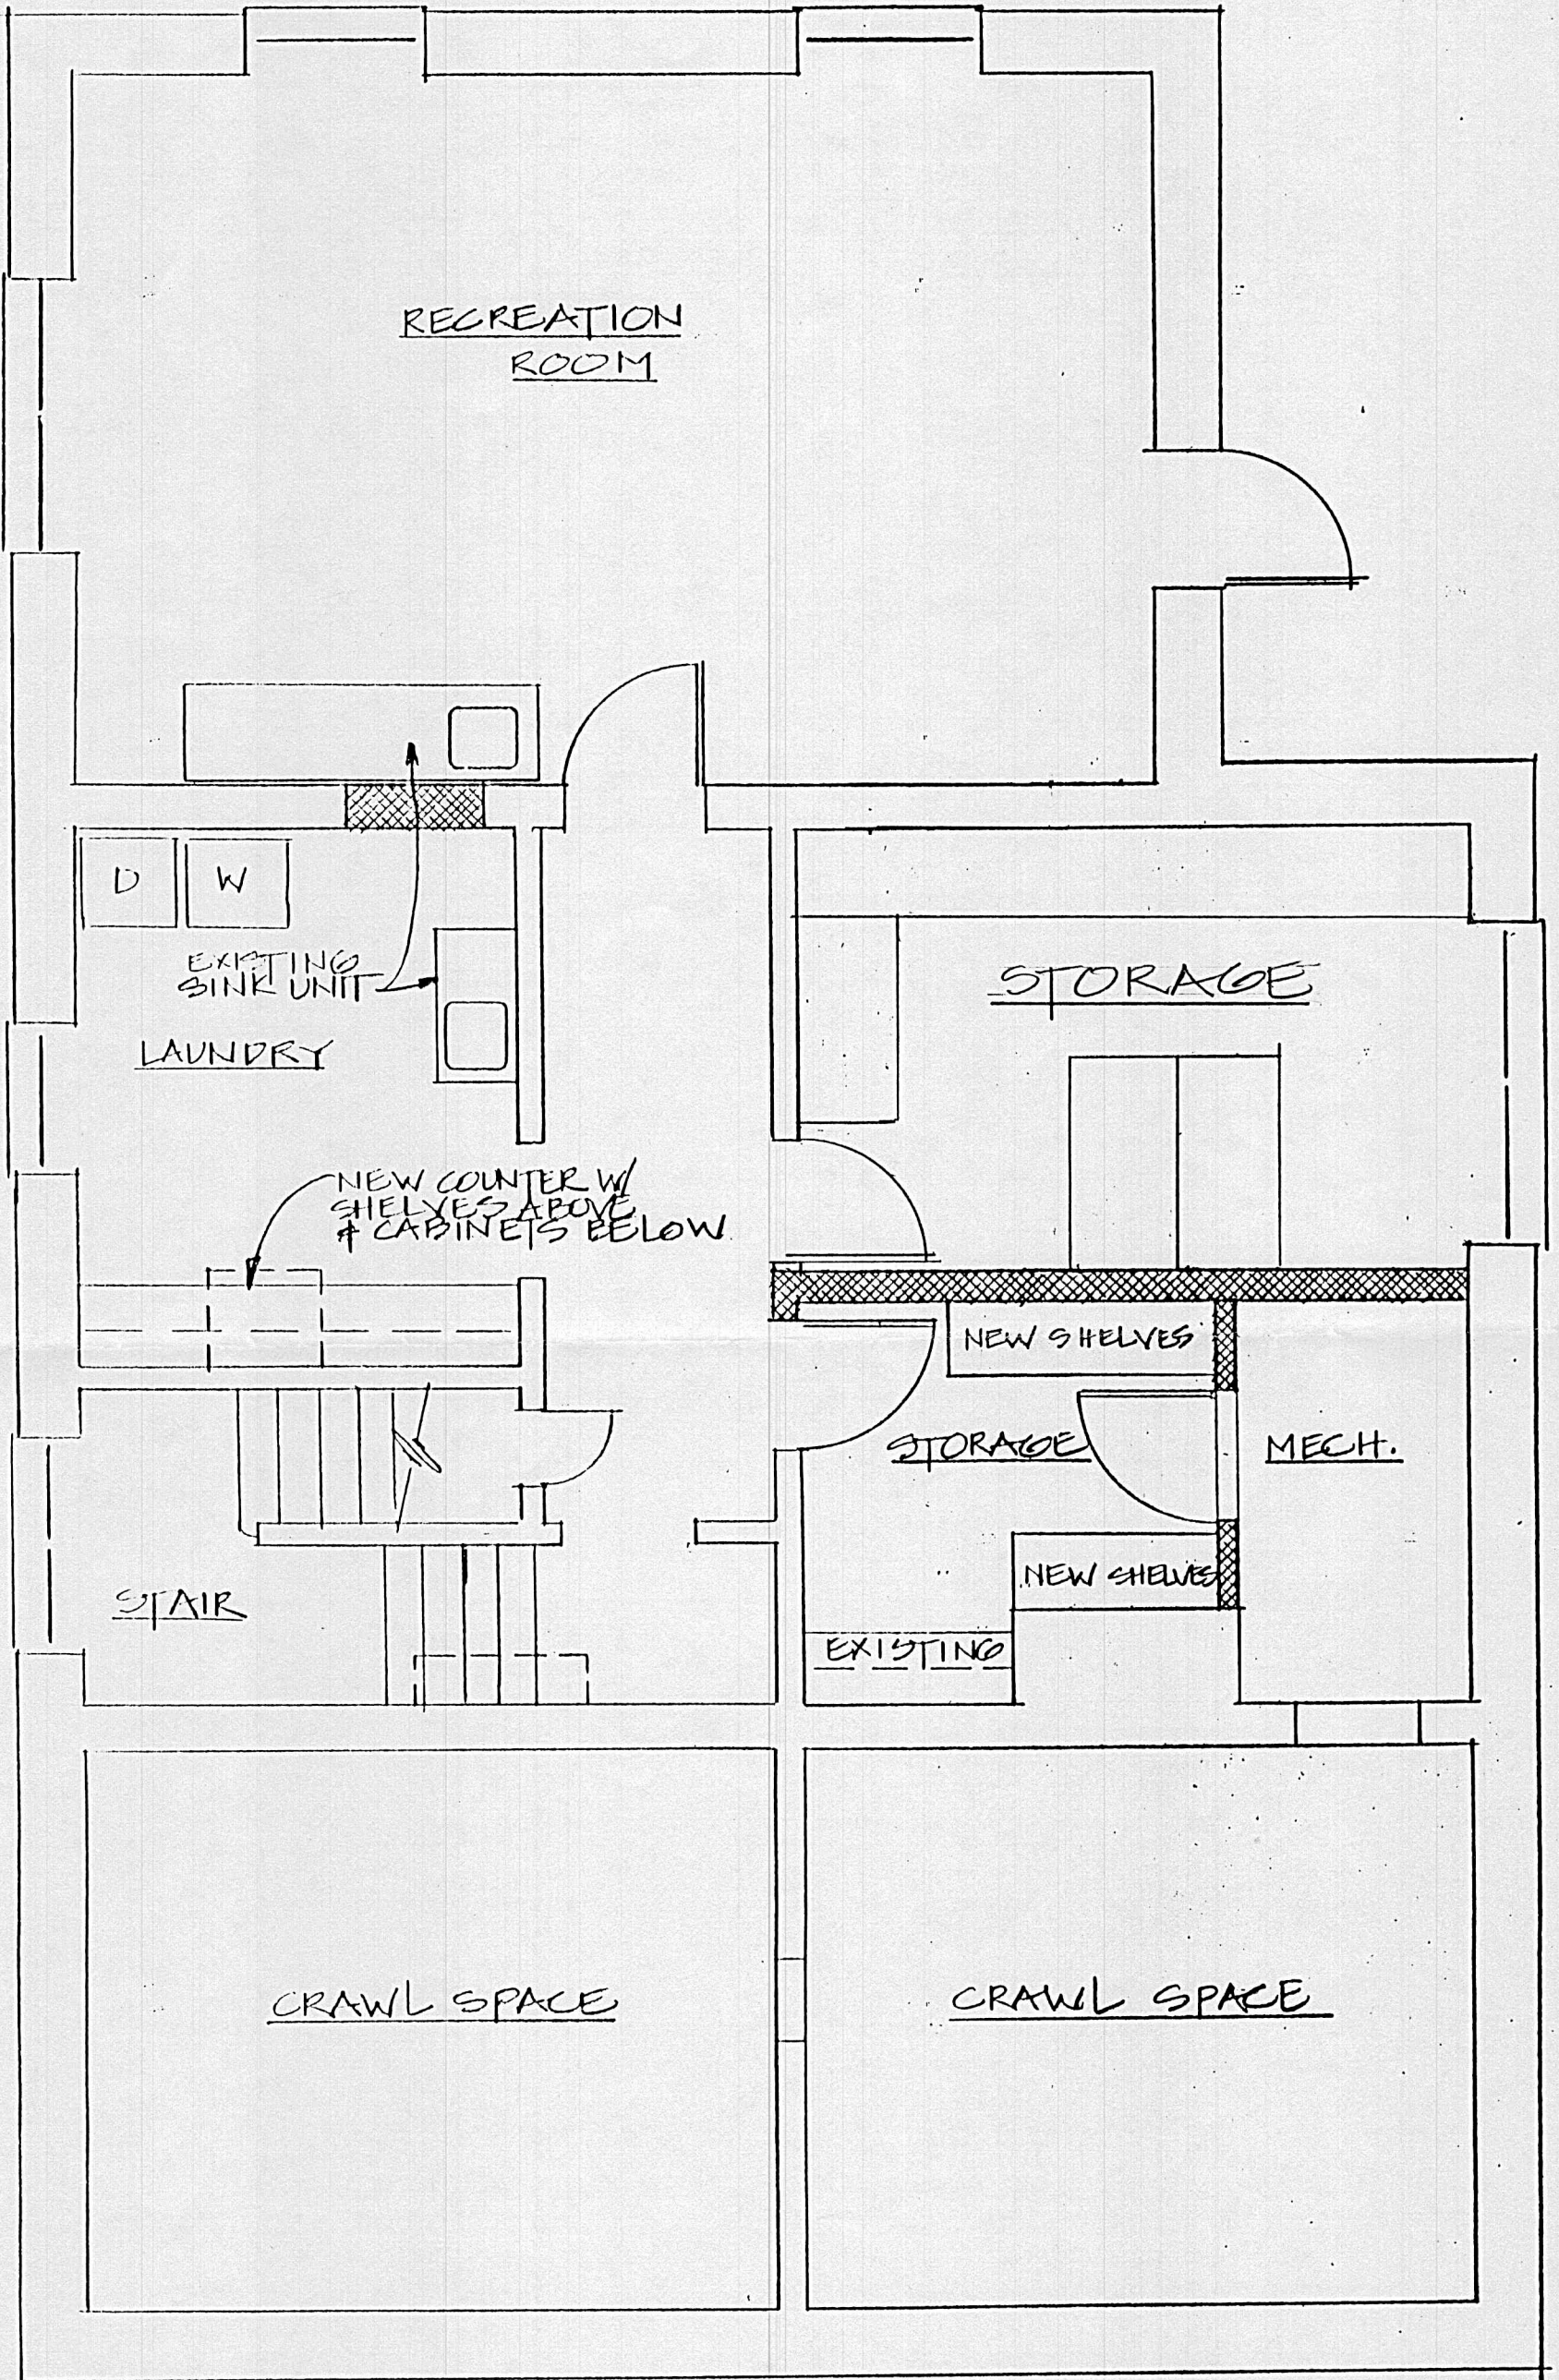

PROPOSED
BASEMENT PLAN (Y)


1/4" = 1'-0"

FABER ARCHITECTS
 1555 5.10.88
 TERRY COTTAGE

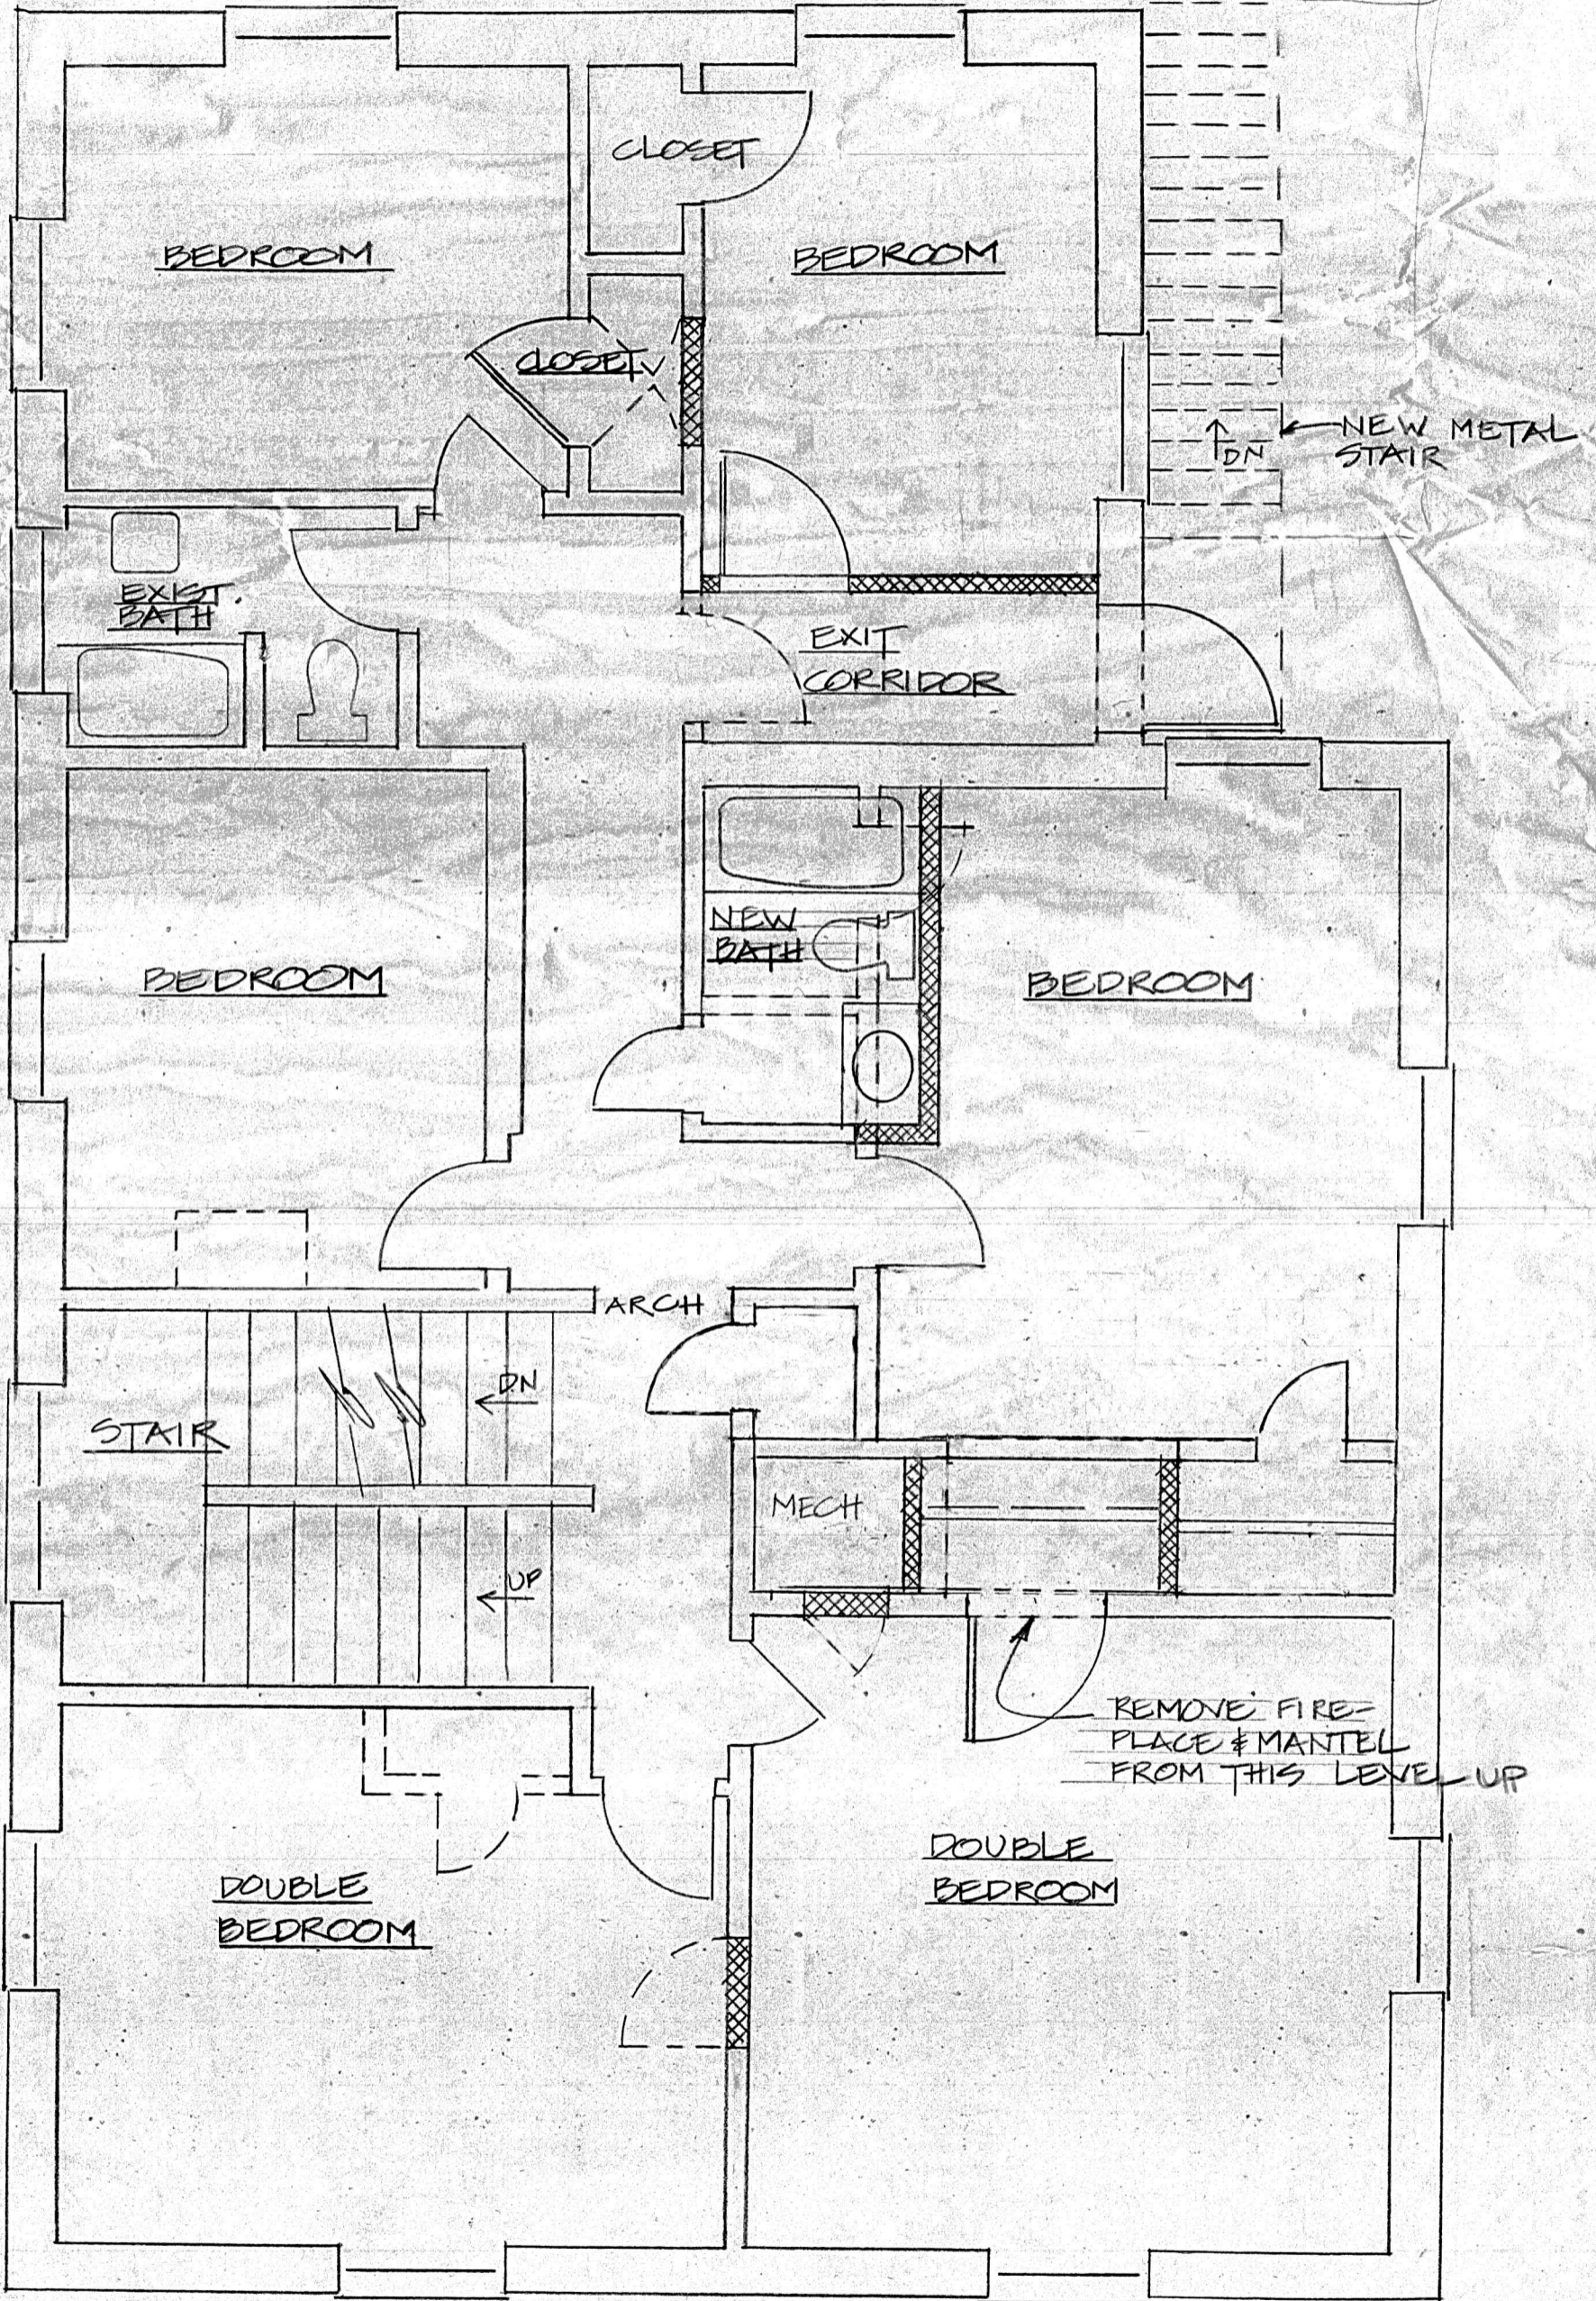


PROPOSED
SECOND FLOOR PLAN (X) (Y)
 1/4" = 1'-0"

FAUBER ARCHITECTS
 1555 5.10.88
 TERRY COTTAGE

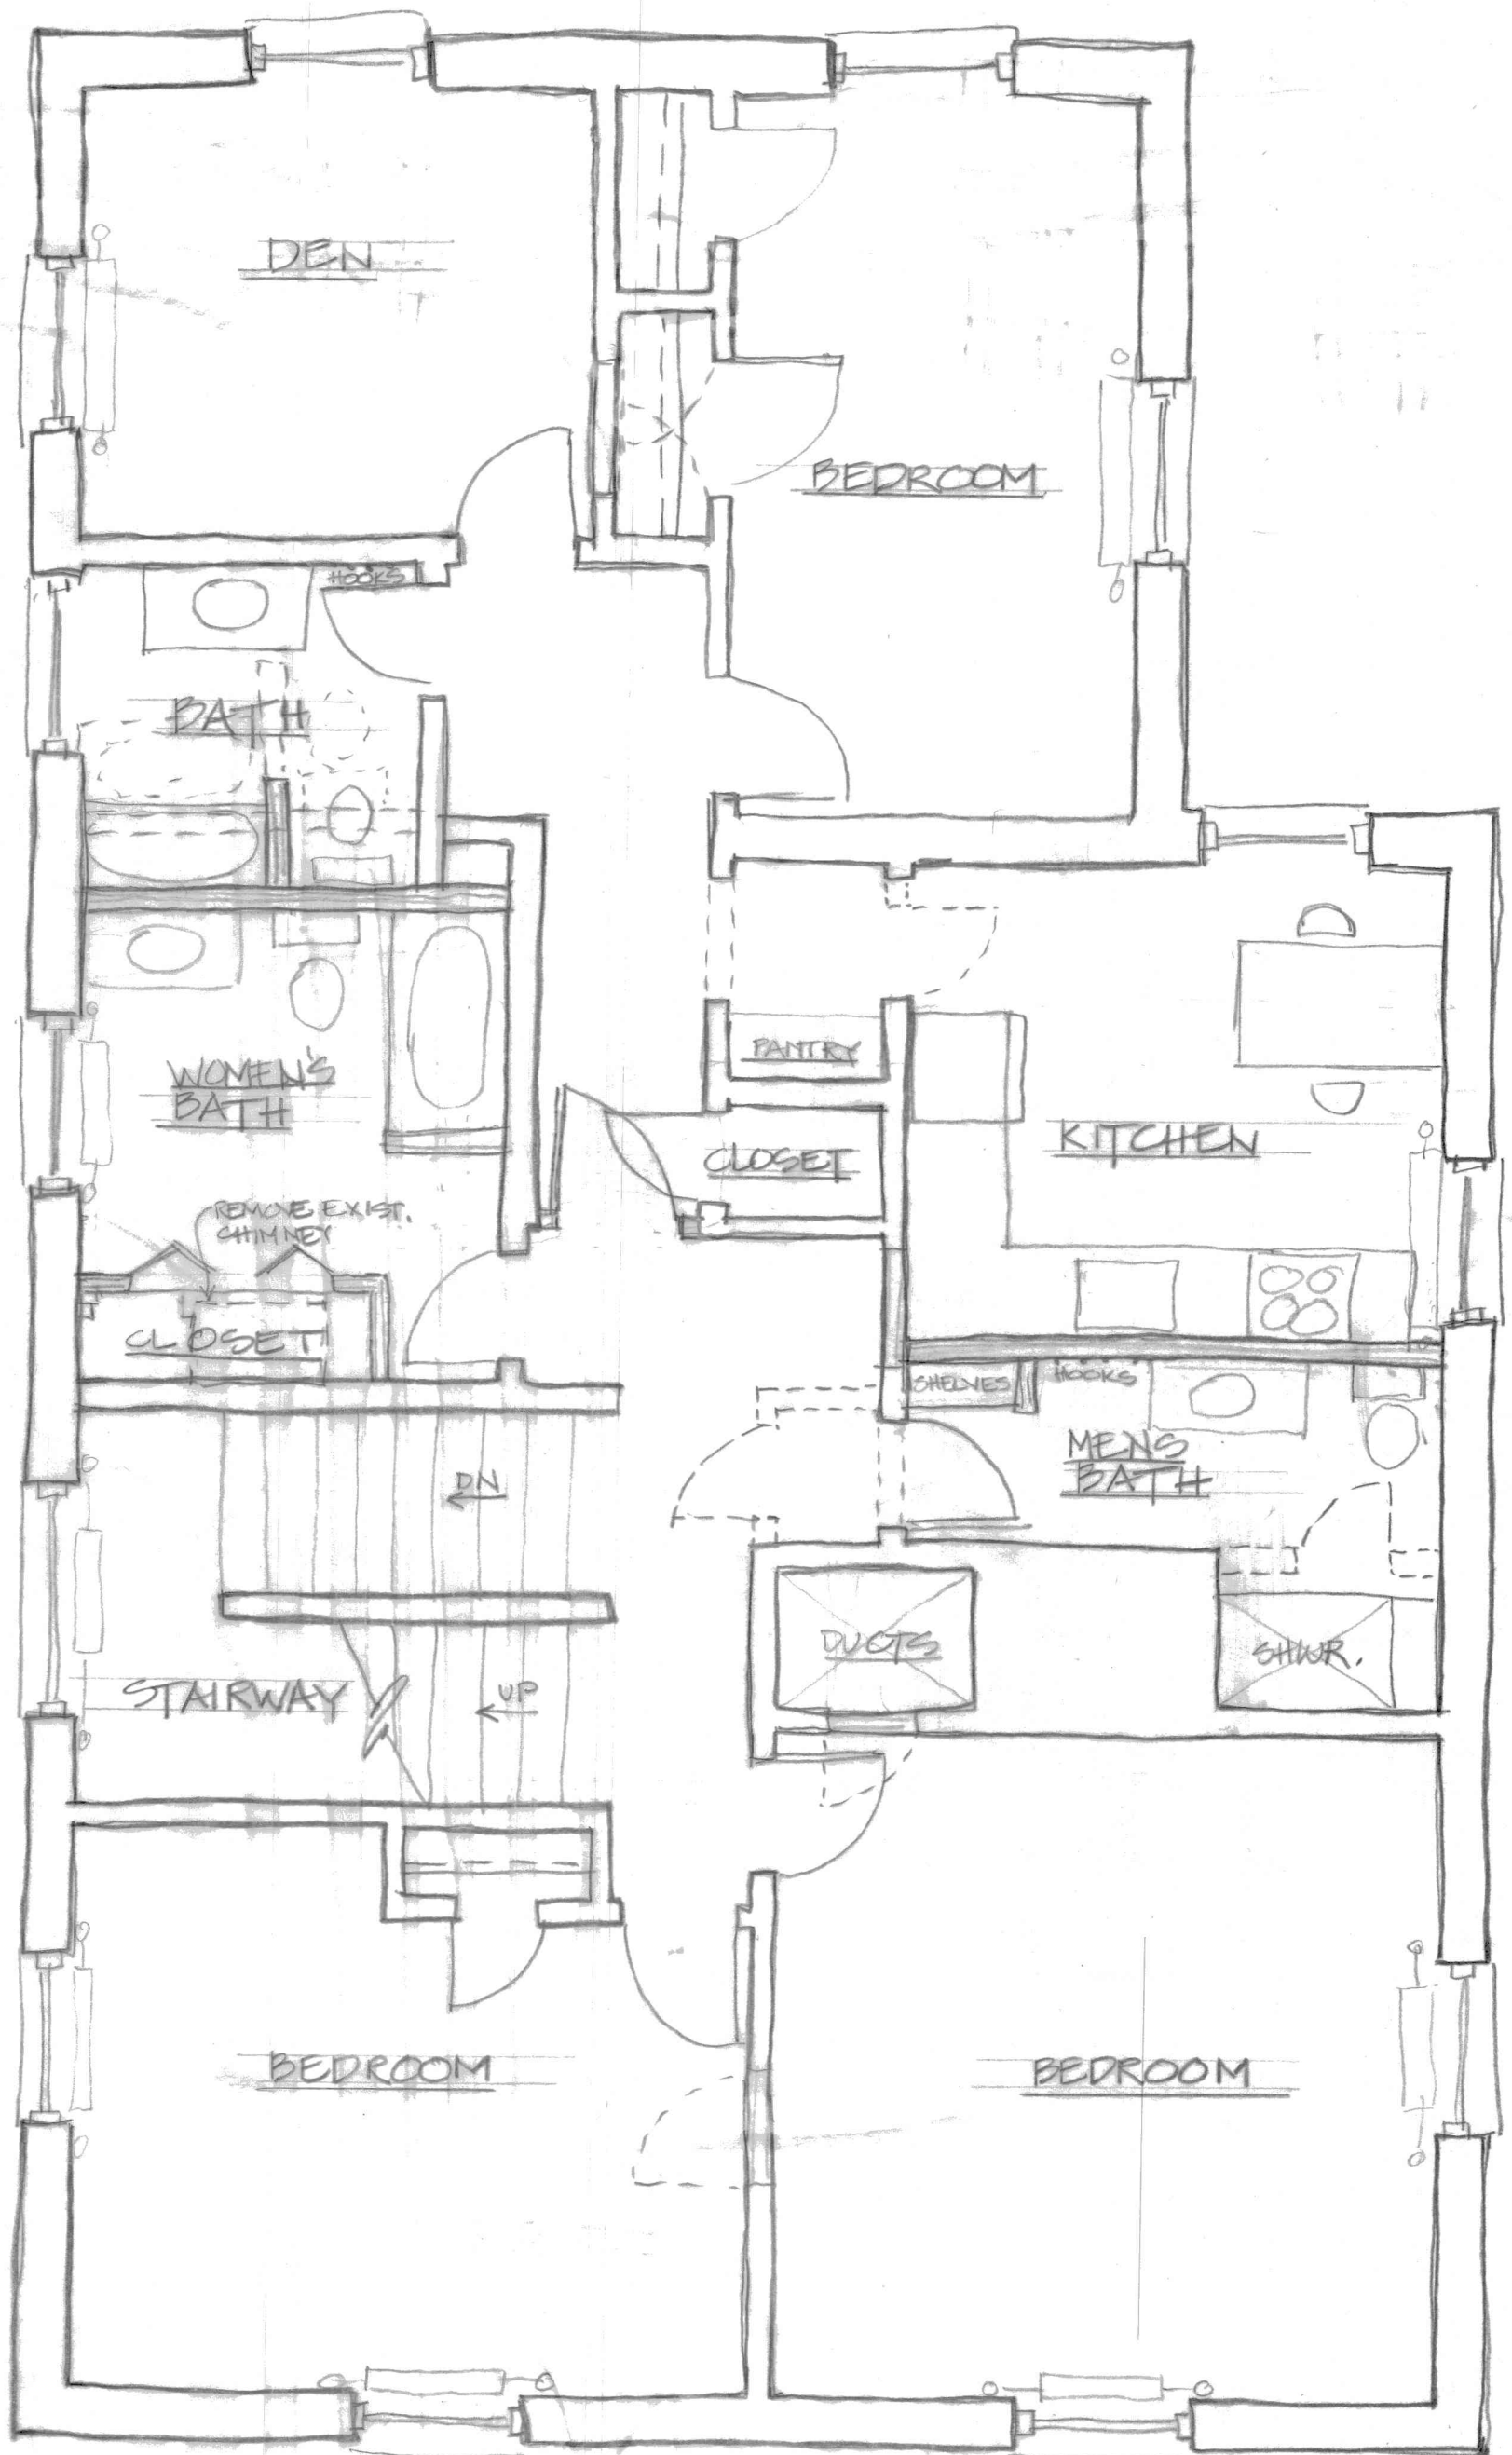


NORTH

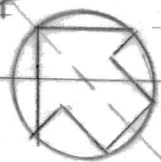


PROPOSED
SECOND FLOOR PLAN

1/4" = 1'-0"

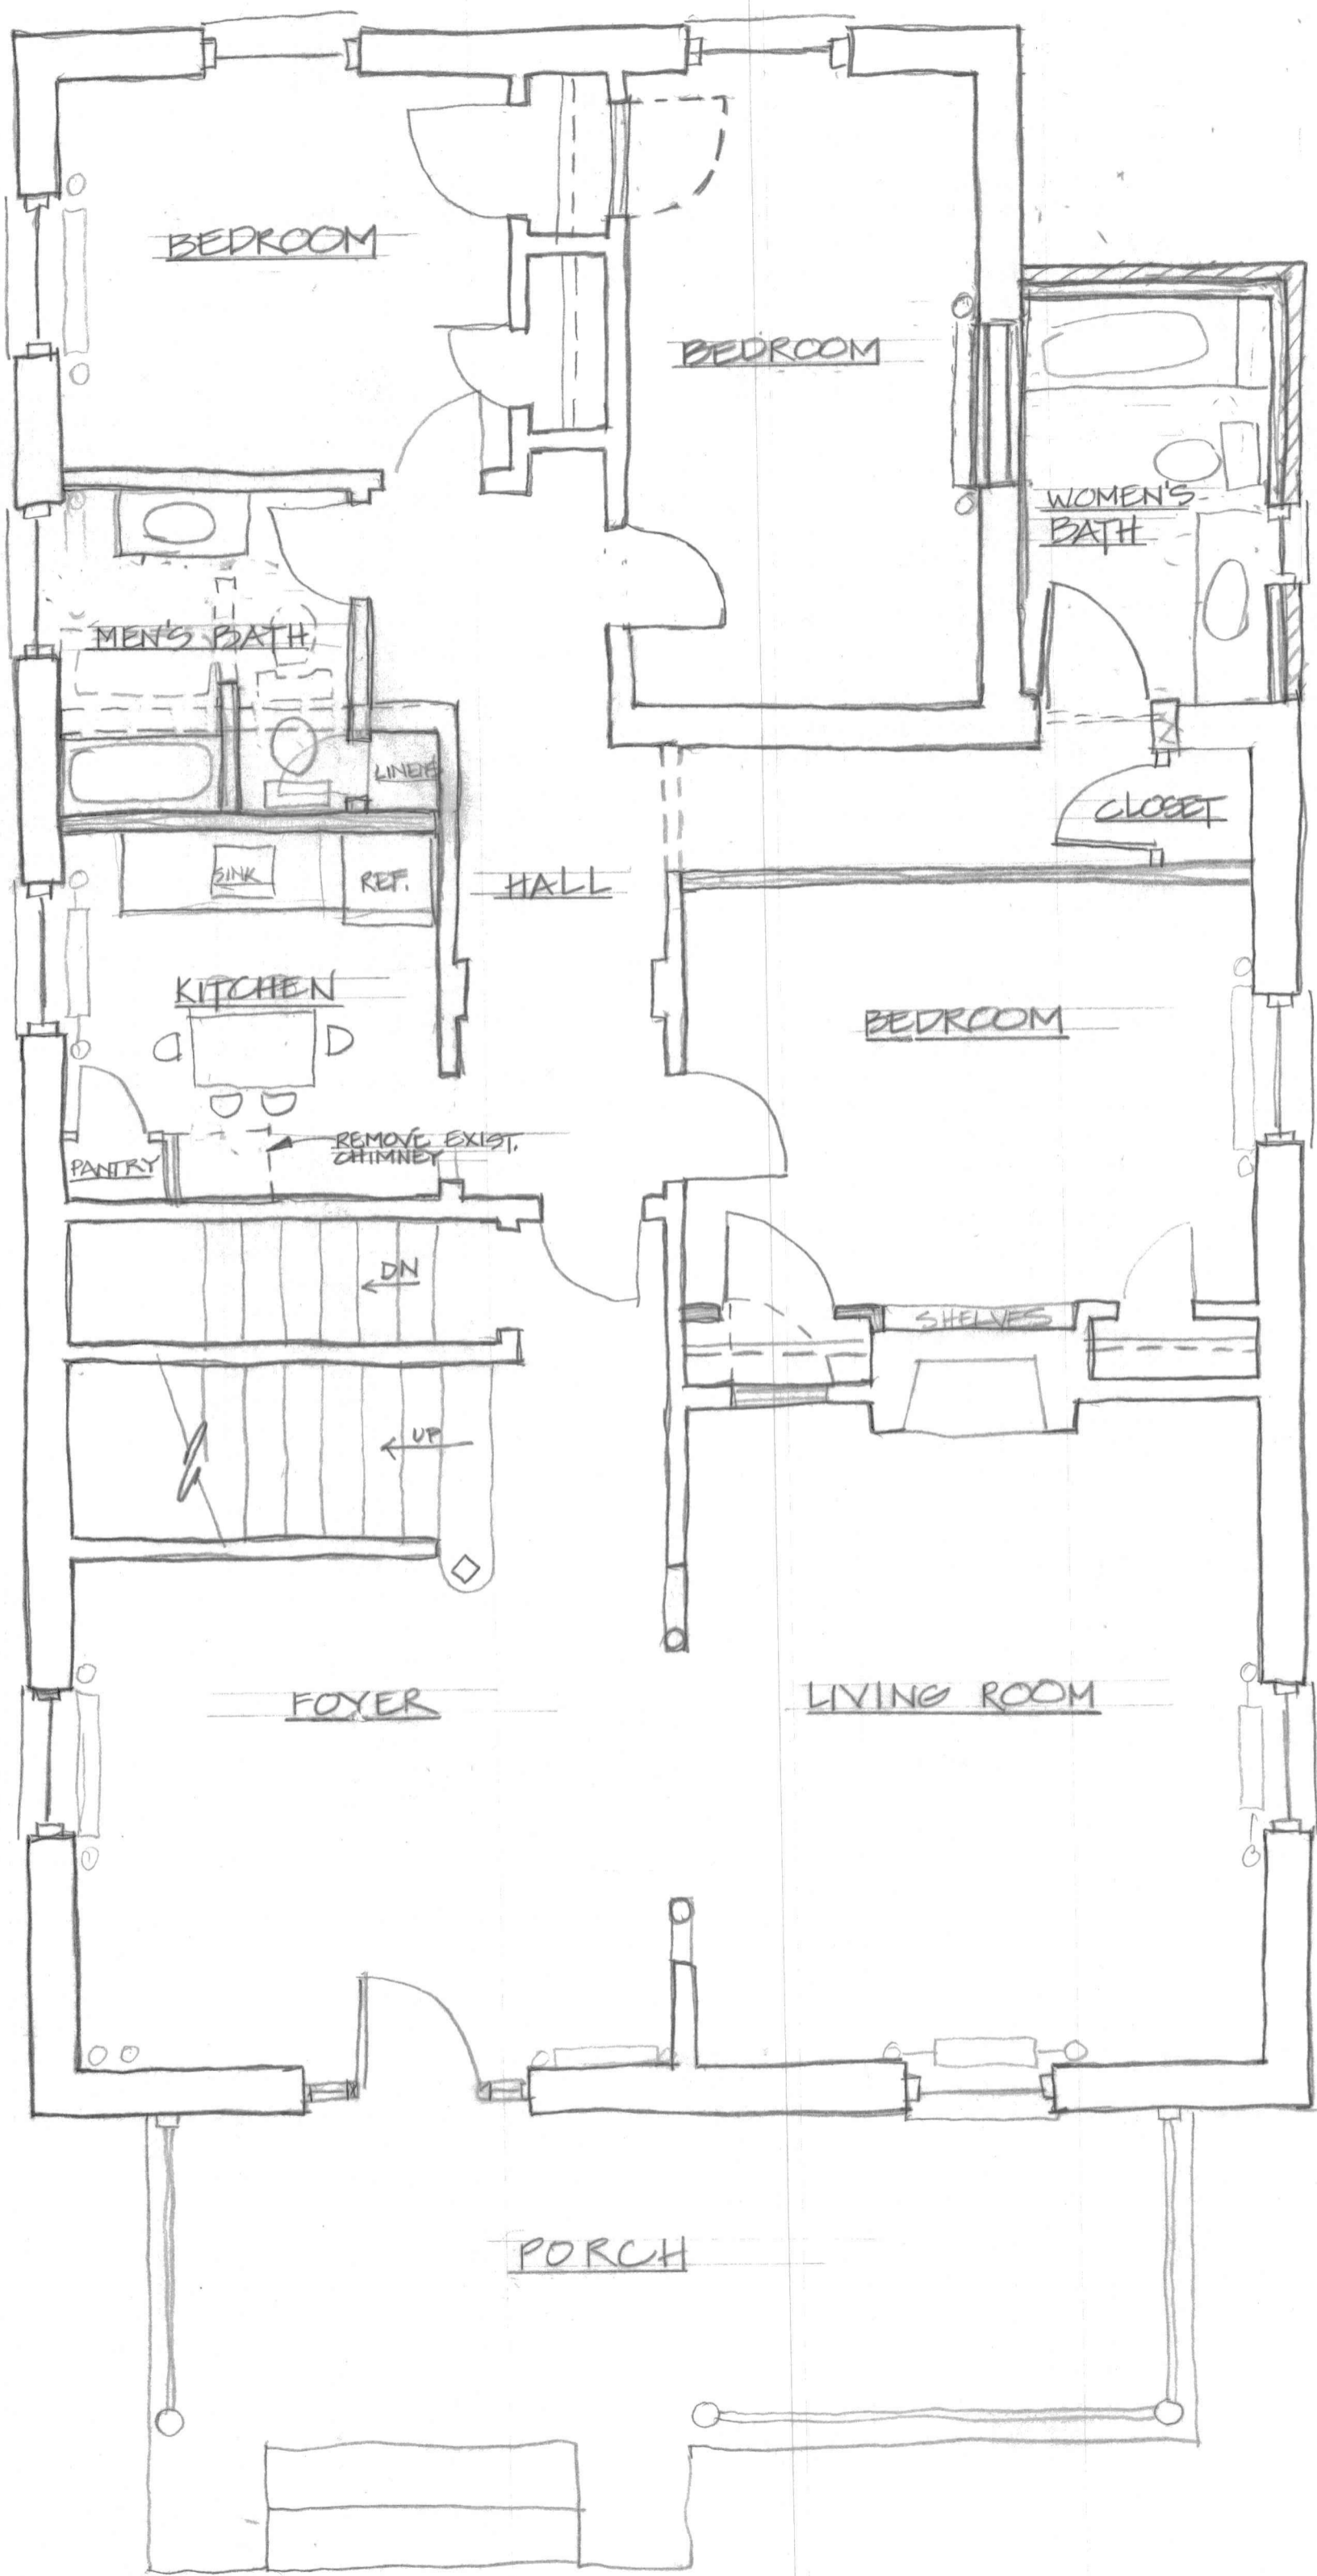


NORTH

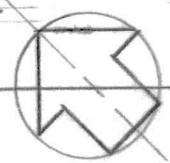

PROPOSED
FIRST FLOOR PLAN


1/4" = 1'-0"

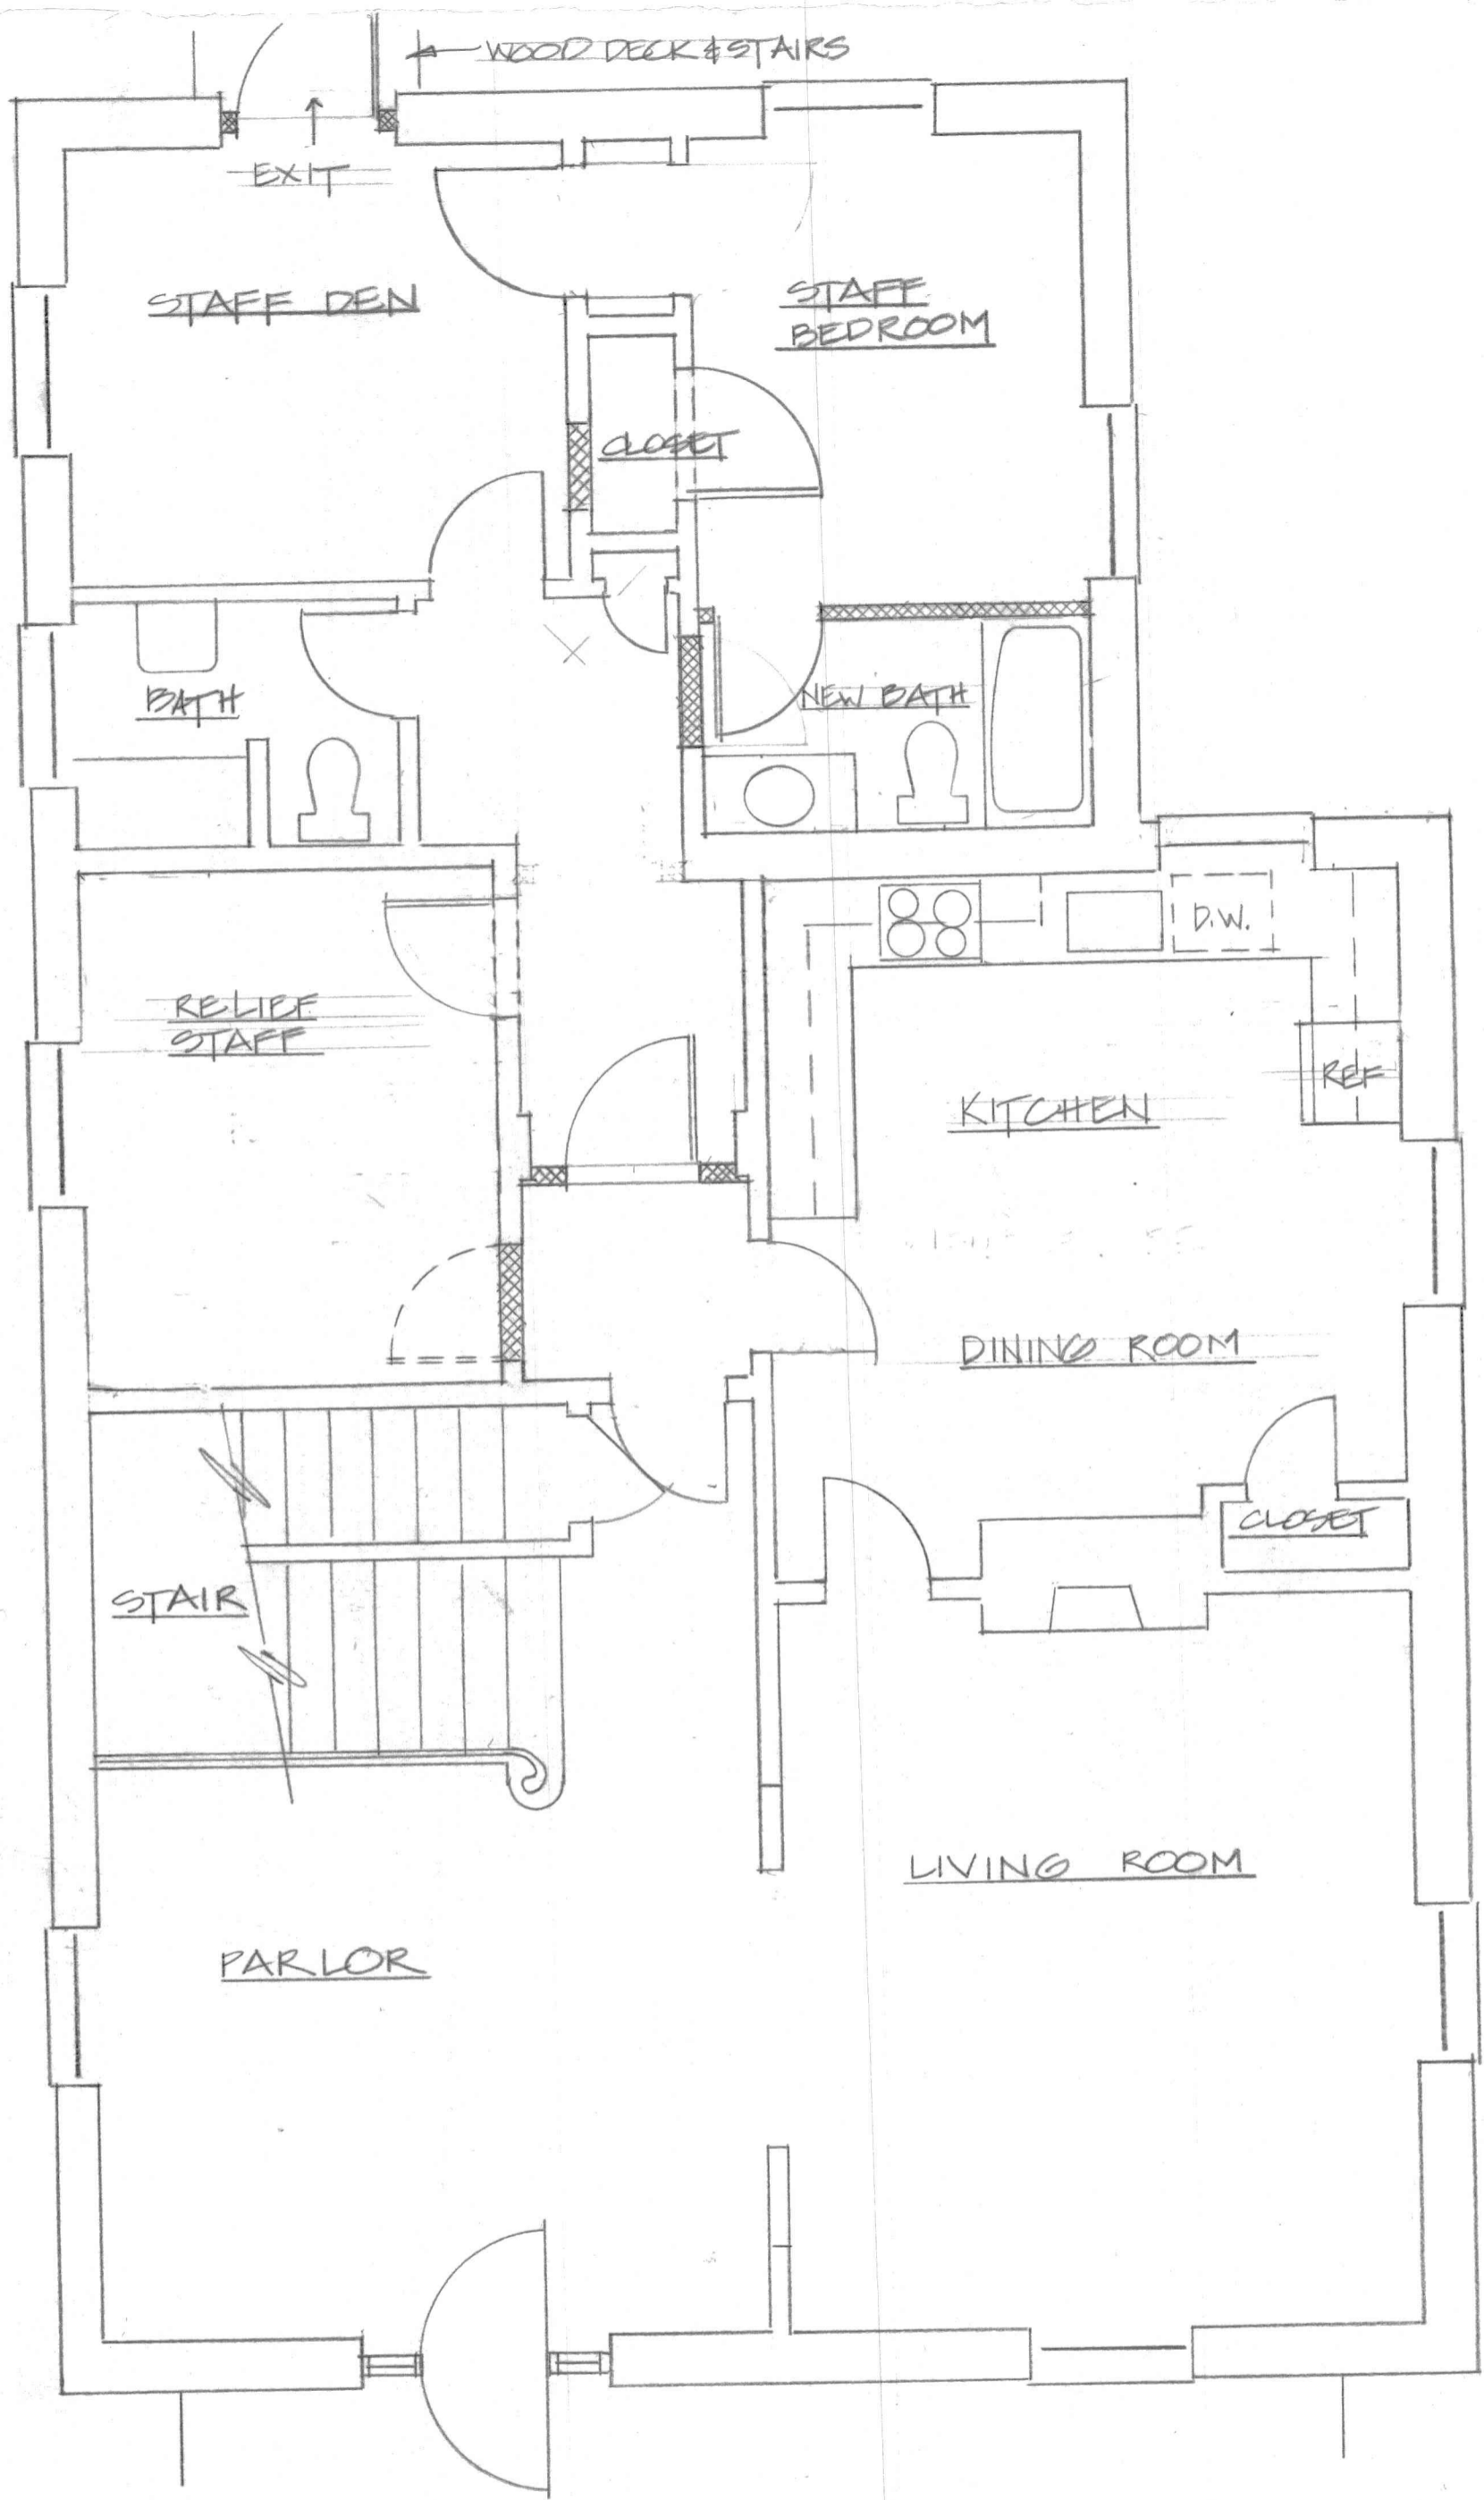

PROPOSED
FIRST FLOOR PLAN (X)

1/4" = 1'-0"



FAUBER ARCHITECTS
1555 5.10.88
TERRY COTTAGE

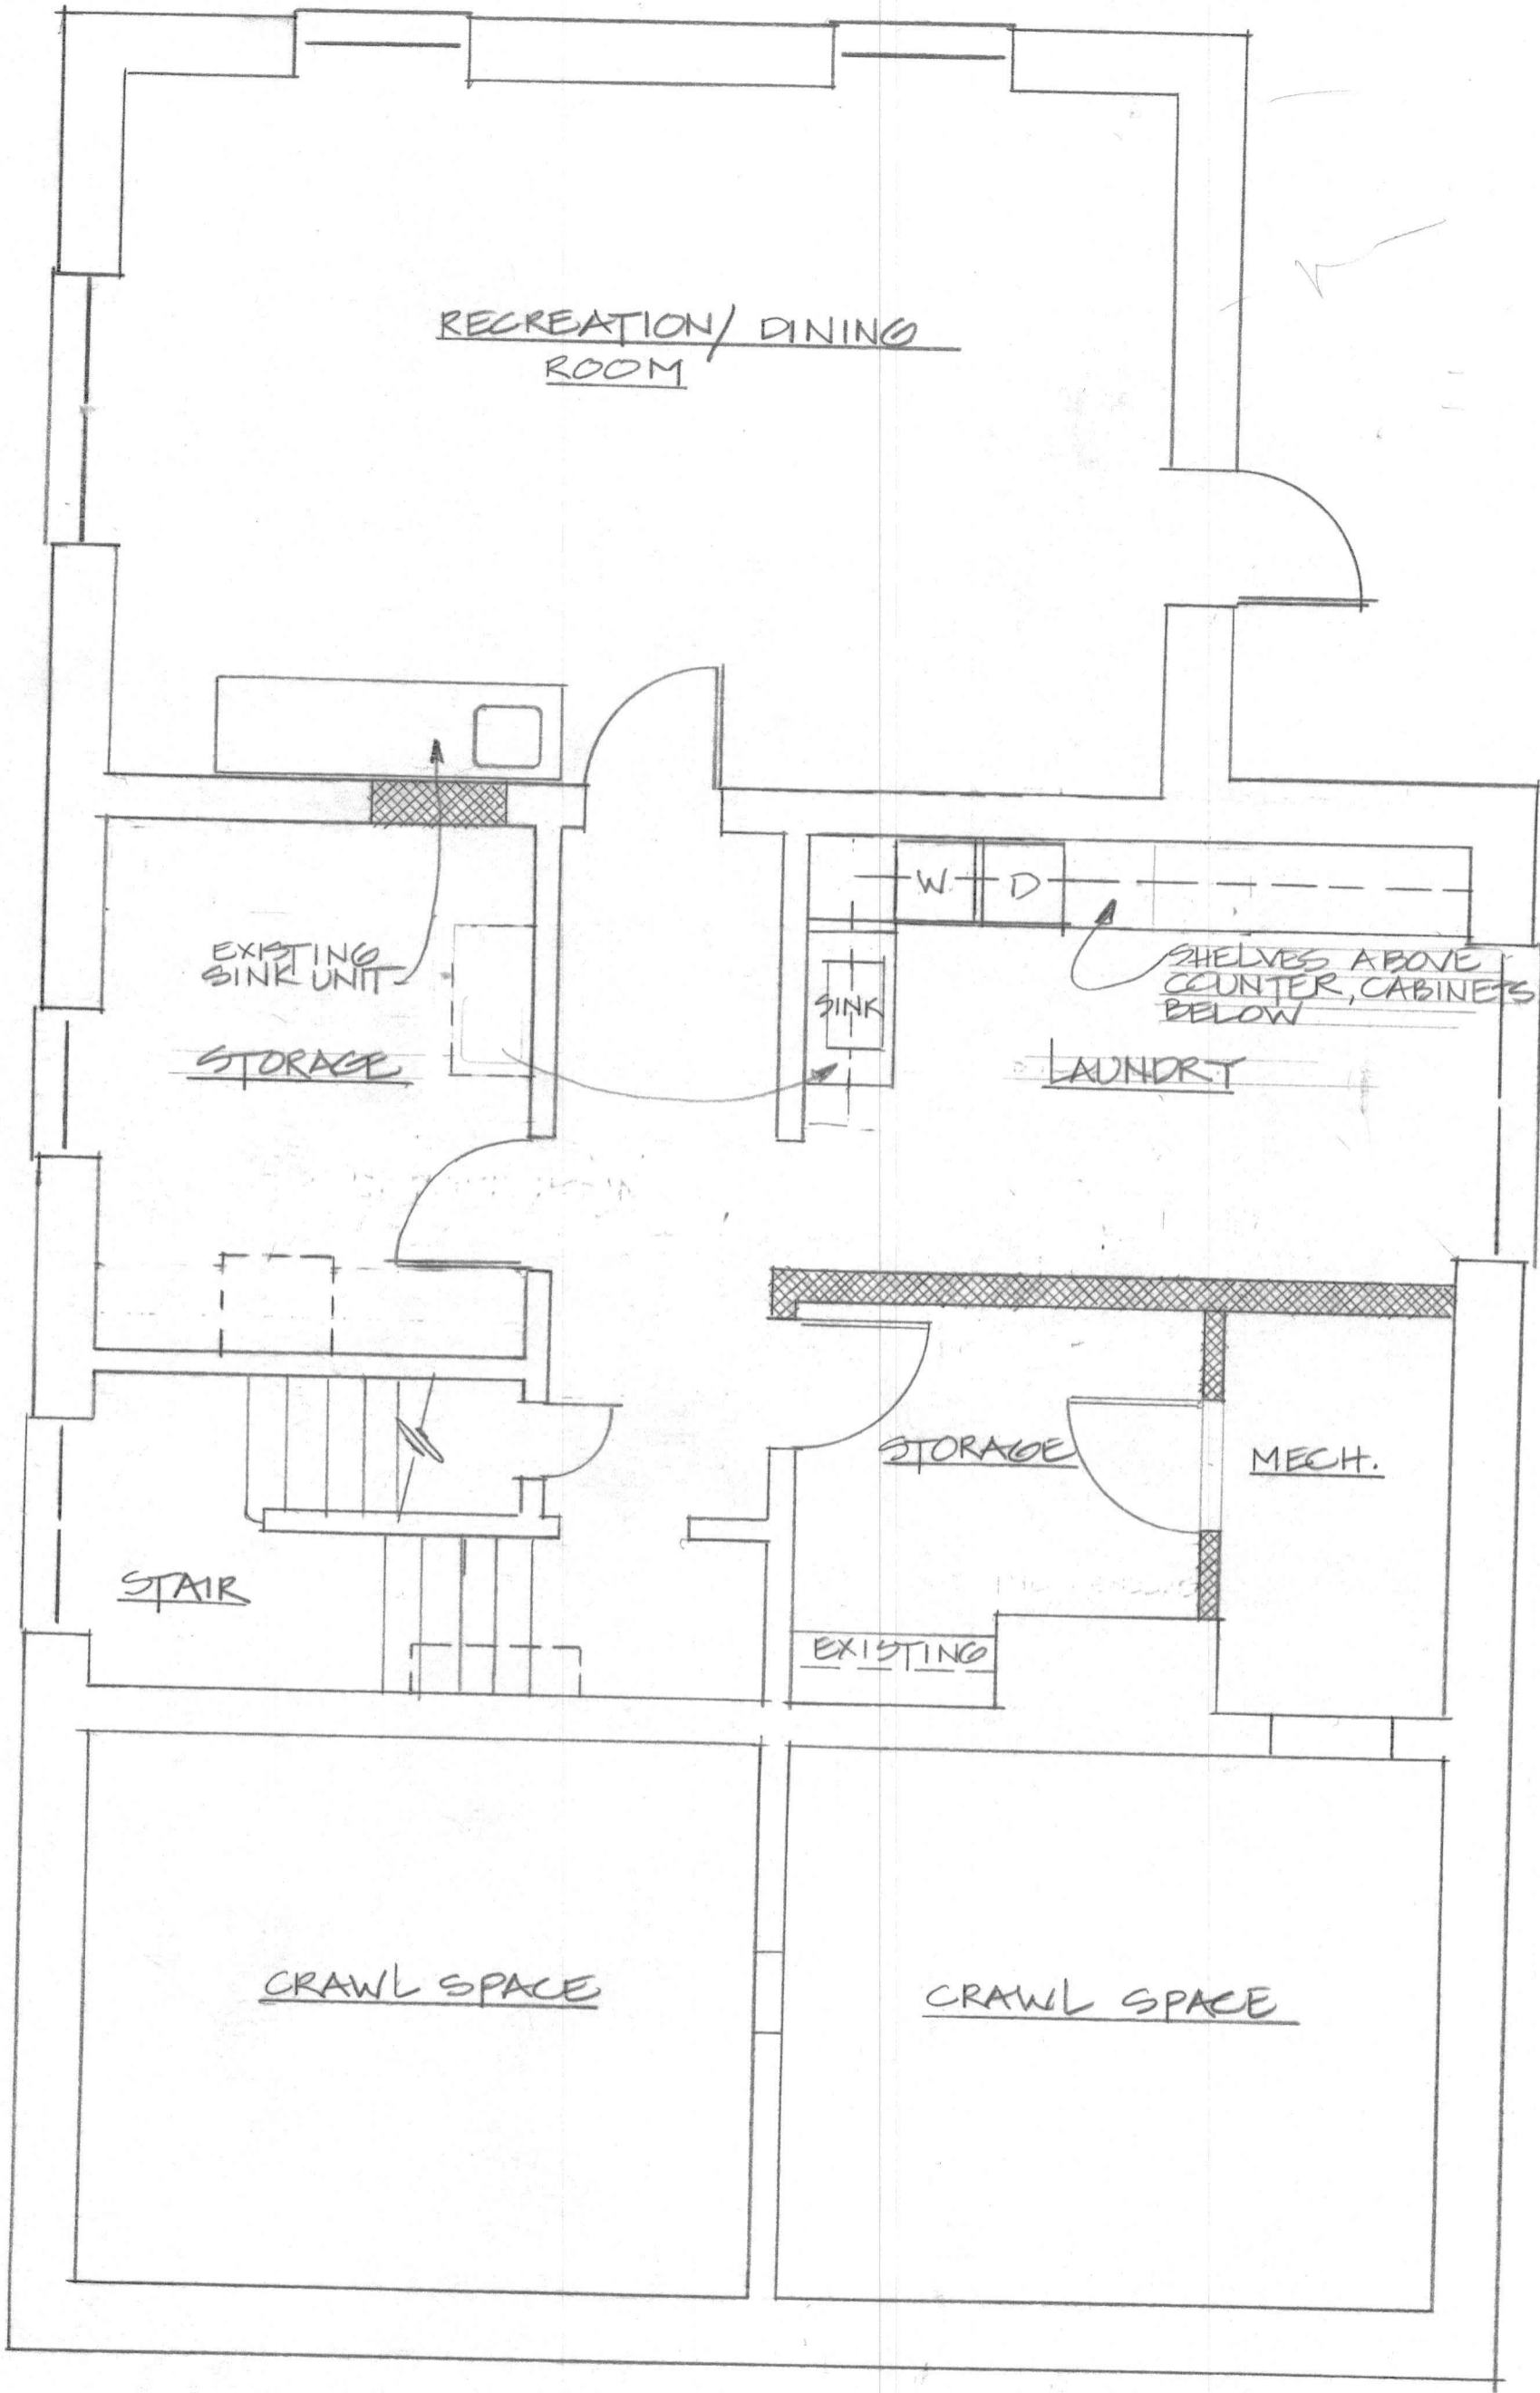

PROPOSED
BASEMENT PLAN (X)

1/4" = 1'-0"

FAUBER ARCHITECTS
1555 5.10.88
TERRY COTTAGE

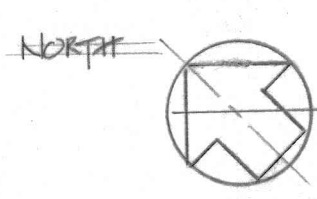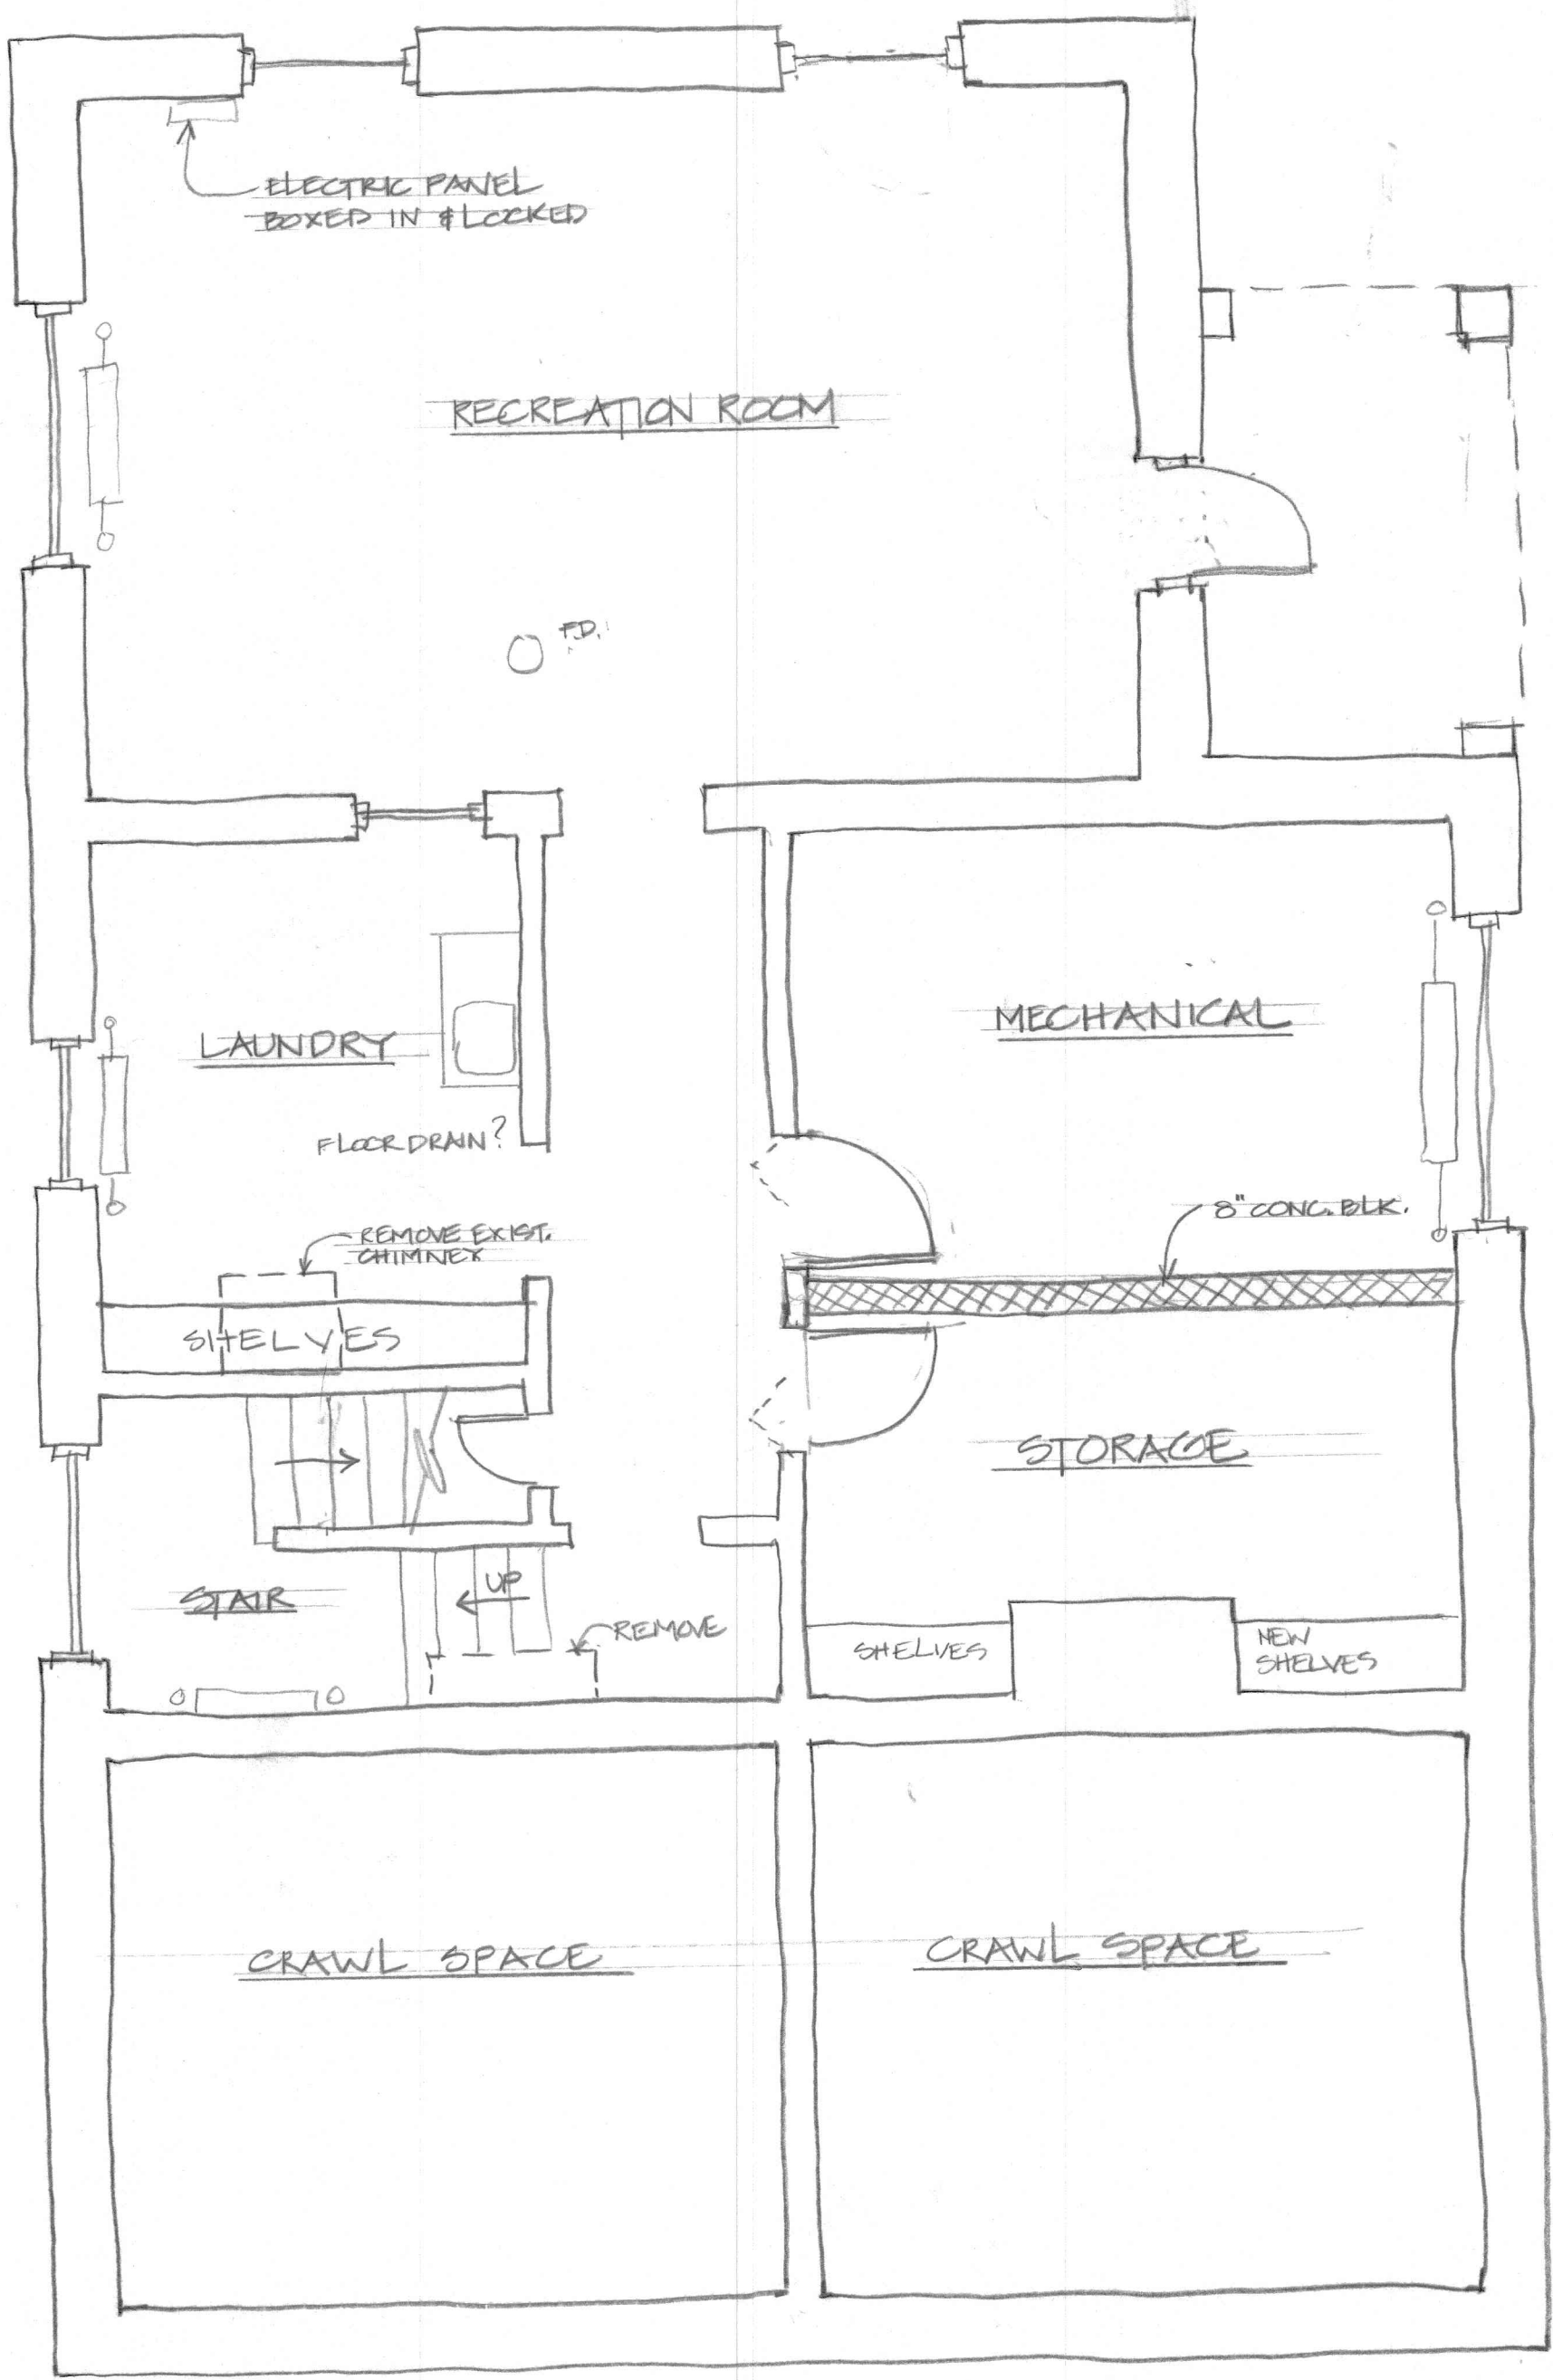

PROPOSED
BASEMENT FLOOR PLAN

1/4" = 1'-0"