

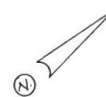
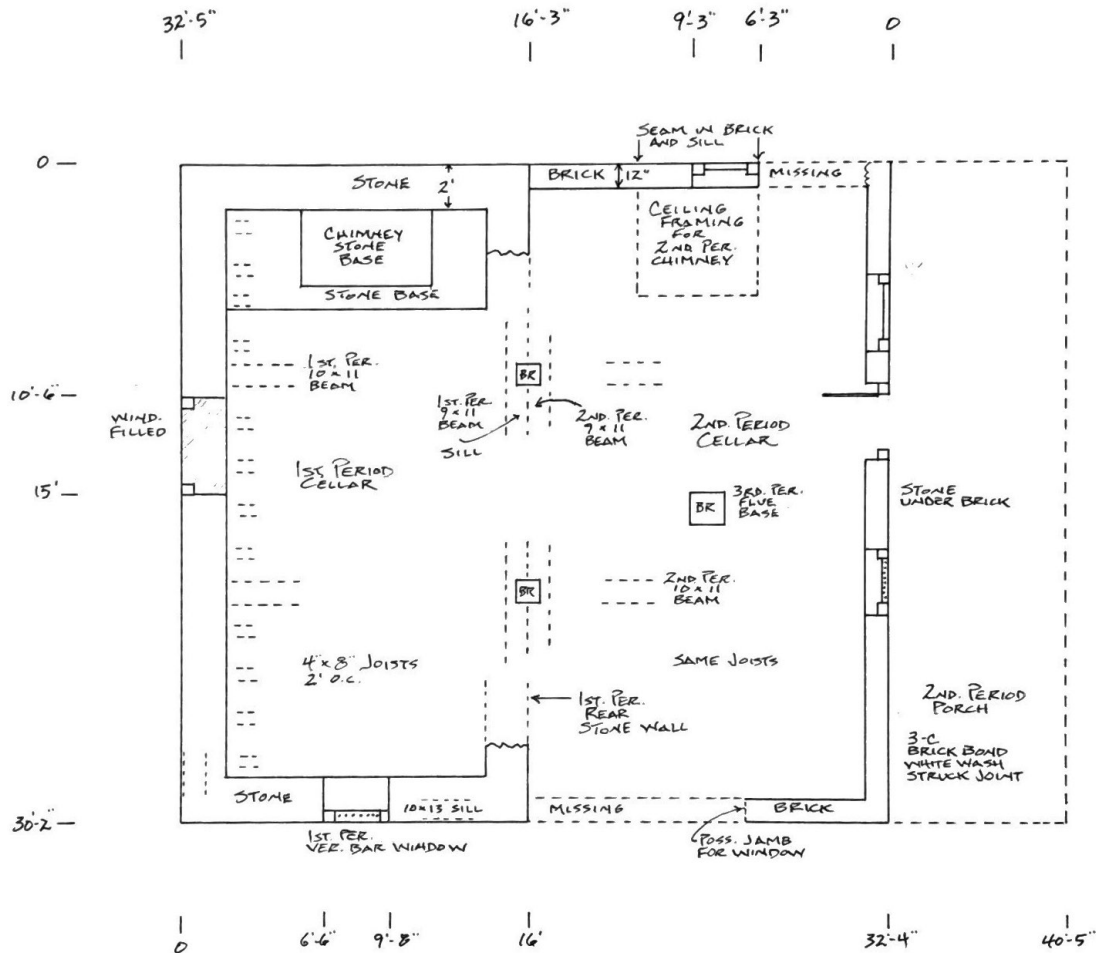
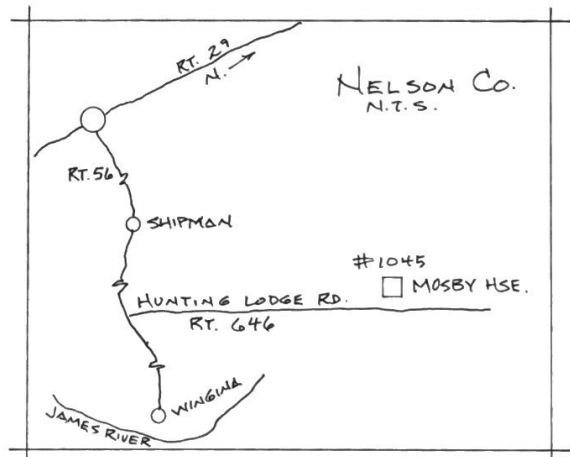



SECOND FLOOR		
SCALE: 1/4"=1'-0"	APPROVED BY:	DRAWN BY: T.M.
DATE: 8/2021		REVISED
MOSBY HOUSE		
NELSON Co., VA		DRAWING NUMBER 286

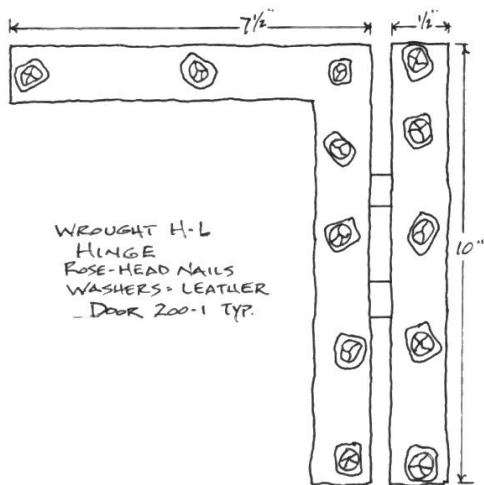

CELLAR		
SCALE: 1/4" = 1'-0"	APPROVED BY:	DRAWN BY: T.M.
DATE: 8/2021		REVISED:
MOSBY HOUSE		
NELSON Co., VA		DRAWING NUMBER 386

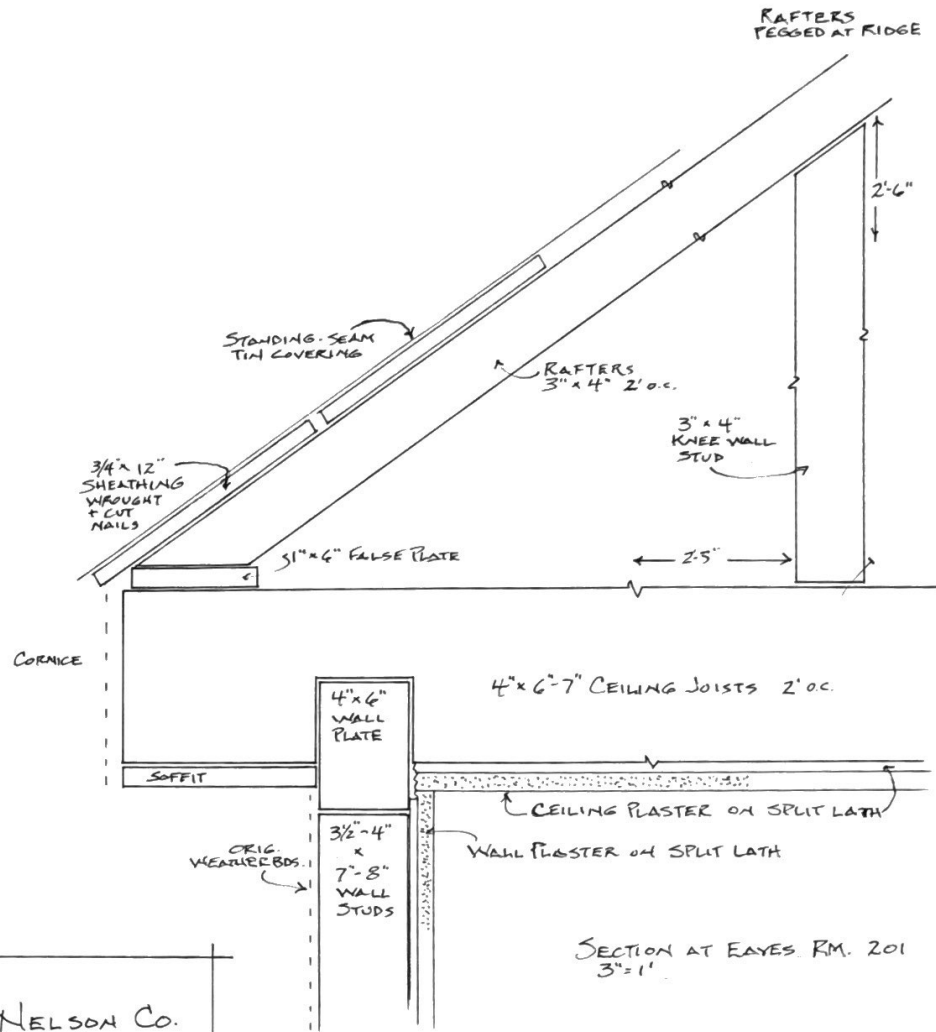


DETAILS		
SCALE:	APPROVED BY:	DRAWN BY T.M.
DATE 8/2021		REVISED
Mosby House		
NELSON, Co. VA		
DRAWING NUMBER		4 of 6

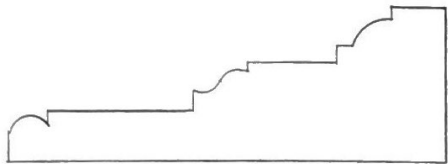


A


A-D ARCHITRAVE MOLDINGS F.S.

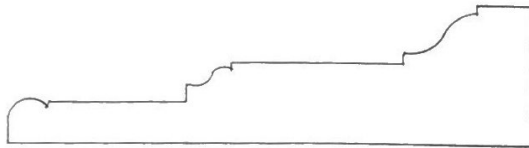

B

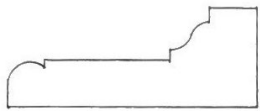


C

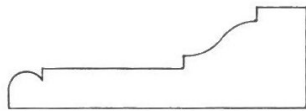


D


7" RIMLOCK
GHOSTS
100, 101, 102

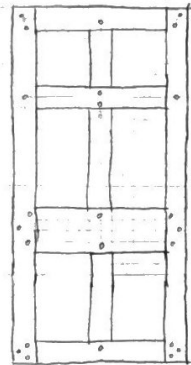


T-1

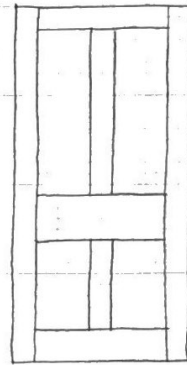

T-2

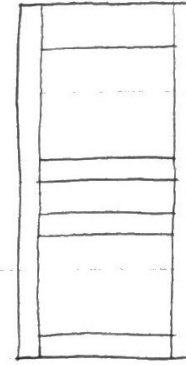


T-3

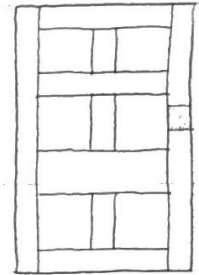


T-7


Room 100
CLOSET UNDER STAIRS

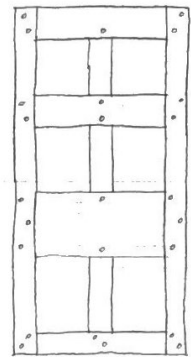


T-4

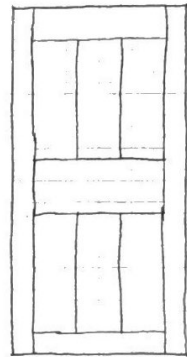

T-5

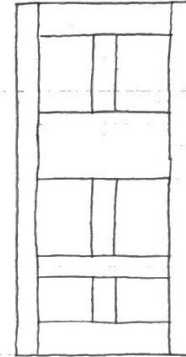


T-6

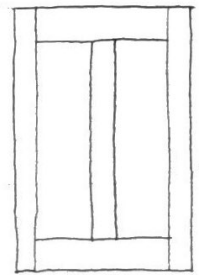



T-8

Room 201
CLOSET @ CHIMNEY


DOOR TYPES N.T.S.

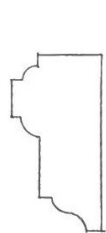

WAINSCOT
RM. 100, 101
F.S.

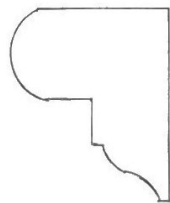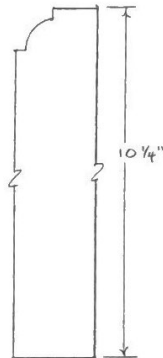

WAINSCOT
RM. 102, 104
F.S.

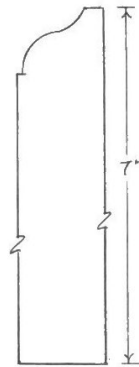

DOORS & MOLDINGS		
SCALE:	APPROVED BY:	DRAWN BY: T.M.
DATE: 8/2021		REVISED
MOSBY HOUSE		
NELSON Co., VA		DRAWING NUMBER 586

DOOR DOORS NUMBERED BY SWING INTO ROOM	PANEL TYPE (SEE CHART)	H-L WROUGHT HINGE	ARCHITRAVE MOLDING TYPE (CHART)	SIDE OF RAISED PANEL O: OUTER I: INNER VB: VERT. BS. F: FLAT
100-1	T-1	✓	A	O
100-2	T-1	✓	A	F-I
100-3	T-7			
101-1	T-1	✓	A	O
101-2	T-2		M	
102-1	T-4	✓	B	O
102-2	T-3		B	
102-3	T-4	✓	B	F-I
103-1	T-6		B	
200-1	T-1	✓	C	
201-1	T-8		D	
202-1	T-5	✓	M	F-VB
202-2	T-4	✓	C	
CELLAR	BOARD - BATTEN WIRE NAILS H-L HINGES			

WINDOW	LIGHTS IN SASH	O: OLD N: NEW	ARCHITRAVE MOLDING	SIZE OF GLASS
100-1	9/9	O	A	8x10
101-1	9/1	O	A	8x10
101-2	9/9	O	A	8x10
102-1	9/9	O	O	8x10
102-2	9/9	O	M	
103-1	4	N		
104-1	9/9		C	8x10
104-2	9/9	O	B	8x10
200-1	6/6	N	M	
200-2	4/4	O	O	8x10
201-1	6/6	N	M	
201-2	4/4	N	D	8x10
202-1	6/6	O	M	8x10
202-2	4/4	N	O	8x10
203-1	4/4	O	D	8x10
203-2	6/6	O	M	
CELLAR-N-E	10 VERTICAL BARS			
CELLAR-E	2-LIGHT CASEMENT			
CELLAR-N-W	6-LIGHT SASH			
CELLAR-W	6-LIGHT SASH			

DOOR + WINDOW SCHEDULE		
SCALE:	APPROVED BY:	DRAWN BY T.M.
DATE 8/2021		REVISED
MOSBY HOUSE		
NELSON Co., VA		DRAWING NUMBER 626