

Comm. No. _____


fs _____

fc _____

Archit CLARK-NEXSEN & OWEN

Project GUGGENHIEMER MEM. HOSPITAL Subject CONSTRUCTION DETAIL

Des. By DLI

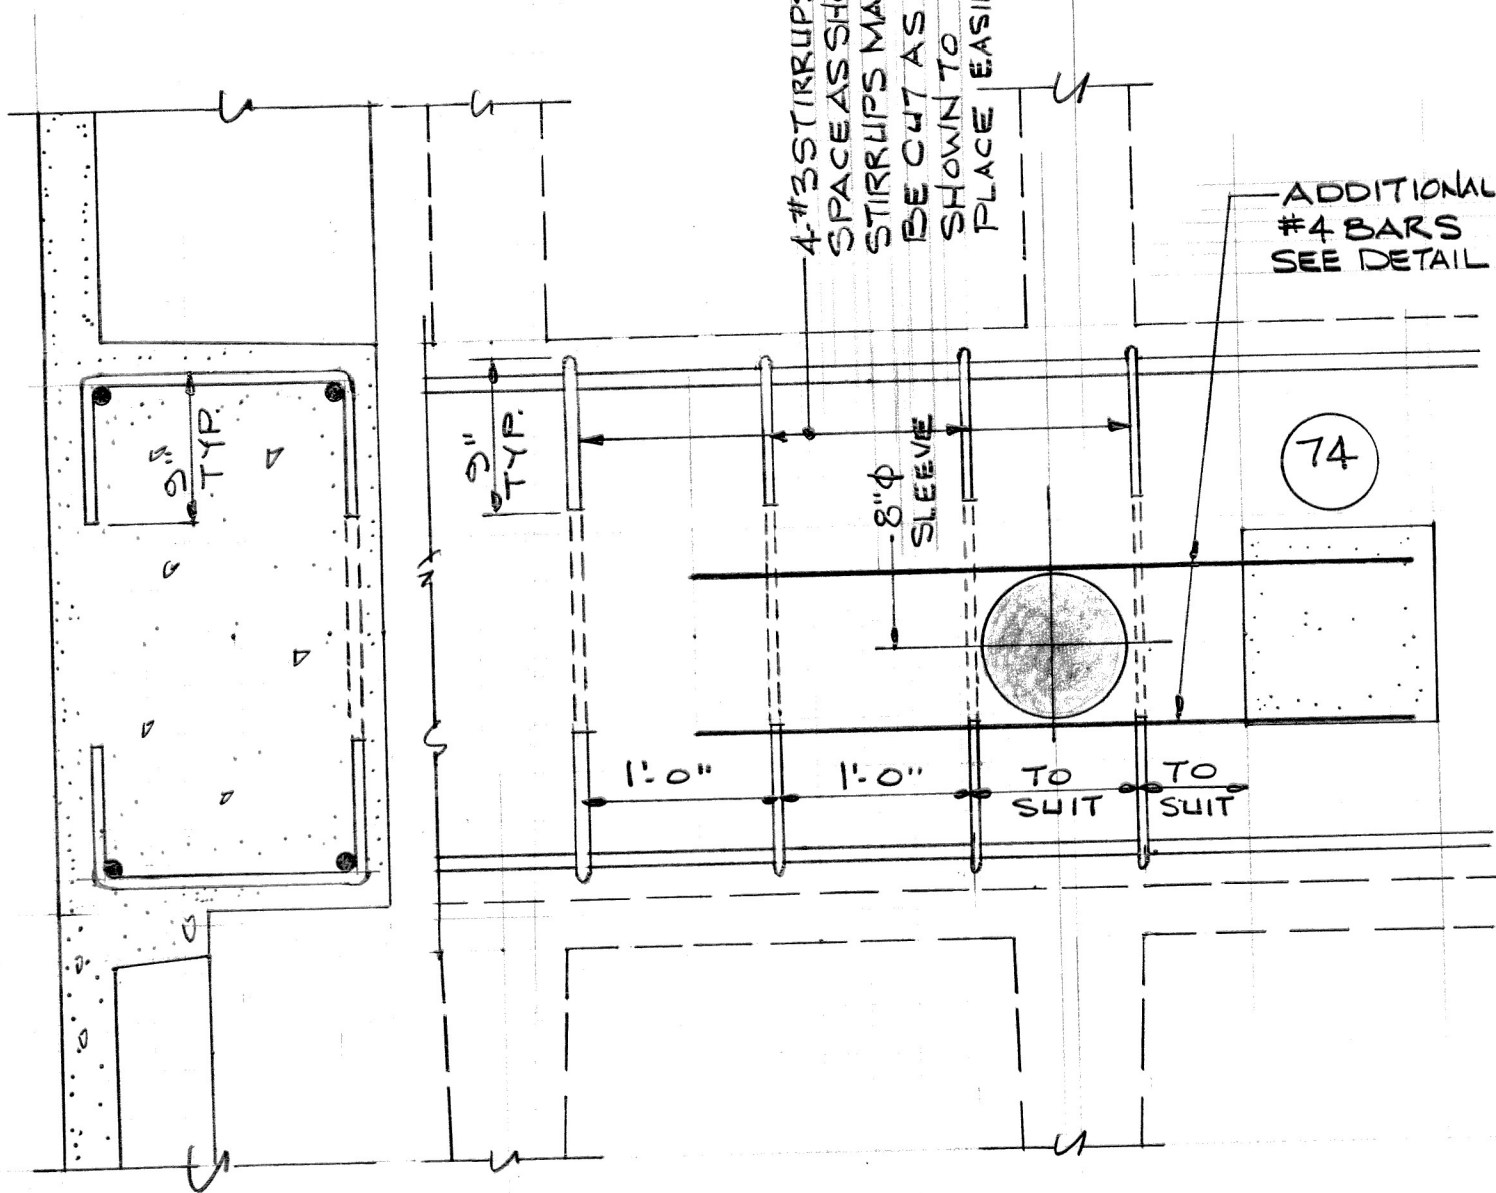

NOTES: 1. SMALLER SLEEVES NOT SHOWN
 2. FOR BEAM AND JOIST REINF SEE CONTRACT DRAWINGS.

ADDITIONAL STIRRUPS AT
COLUMN 74