

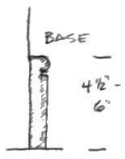


COLLAPSED GABLE ROOF  
W/ TENONED STUDS + WROUGHT SPIKES

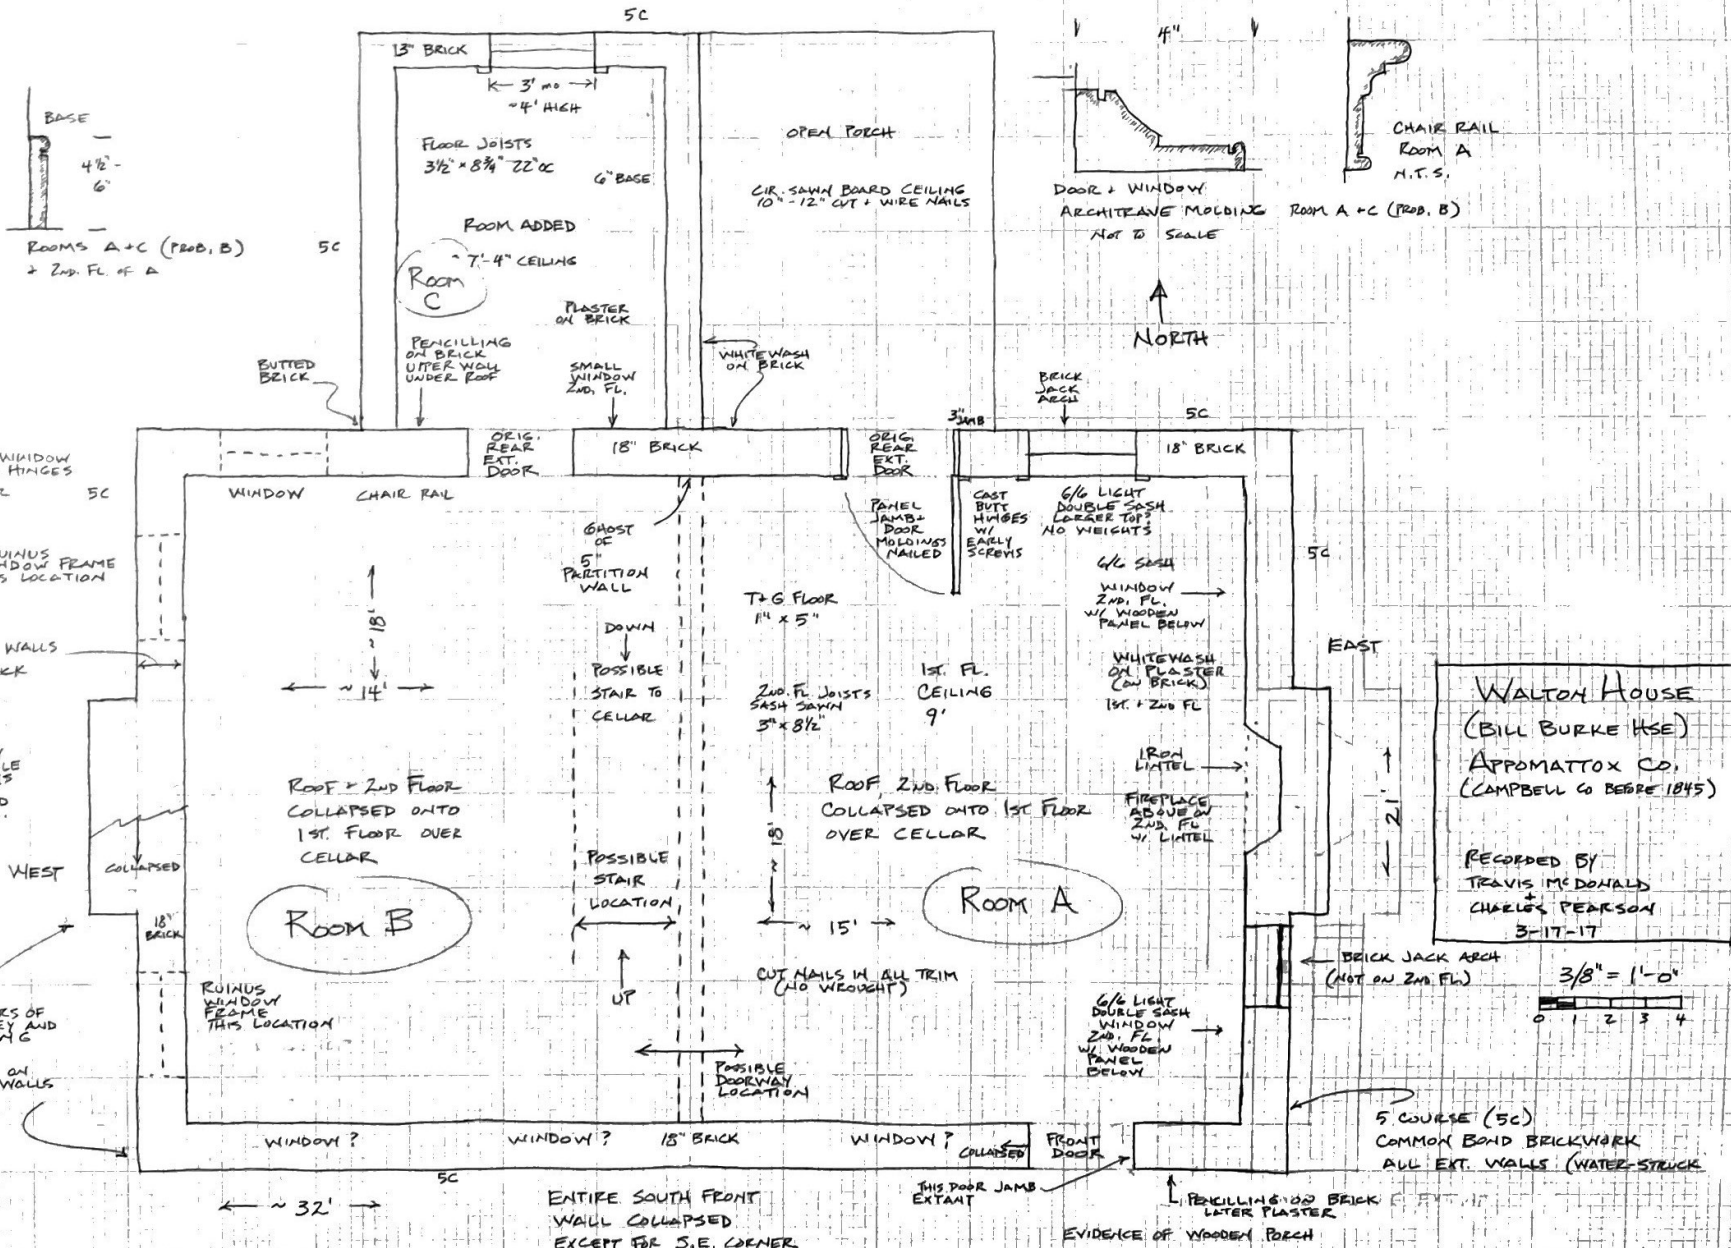

ROOMS A+C (PROB. B)  
+ 2ND. FL. OF A

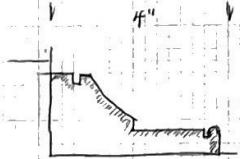

DOOR + WINDOW  
ARCHITRAVE MOLDING  
ROOM A + C (PROB. B)  
NOT TO SCALE



CHAIR RAIL  
ROOM A  
M.T.S.

NORTH

WALTON HOUSE  
(BILL BURKE HSE)  
APPOMATTOX CO.  
(CAMPBELL CO BEBRE 1845)

RECORDED BY  
TRAVIS McDONALD  
&  
CHARLES PEARSON  
3-11-17

