



LIGHT FIXTURE SCHED.

TAG	MANUFACTURER	CAT. NO.	NO.	LAMP WATTS	TYPE	REMARKS
A	HALO	H99-98P	1	40	RIG	
B	HALO	L-763	1	75	R-30	TRACK - HALO LEGS OUTLET BOX COVER - HALO L900
C	EXIST. EXT. FIXT.	VER. ELECT. REQUIREMENTS WITH FIXTURE				

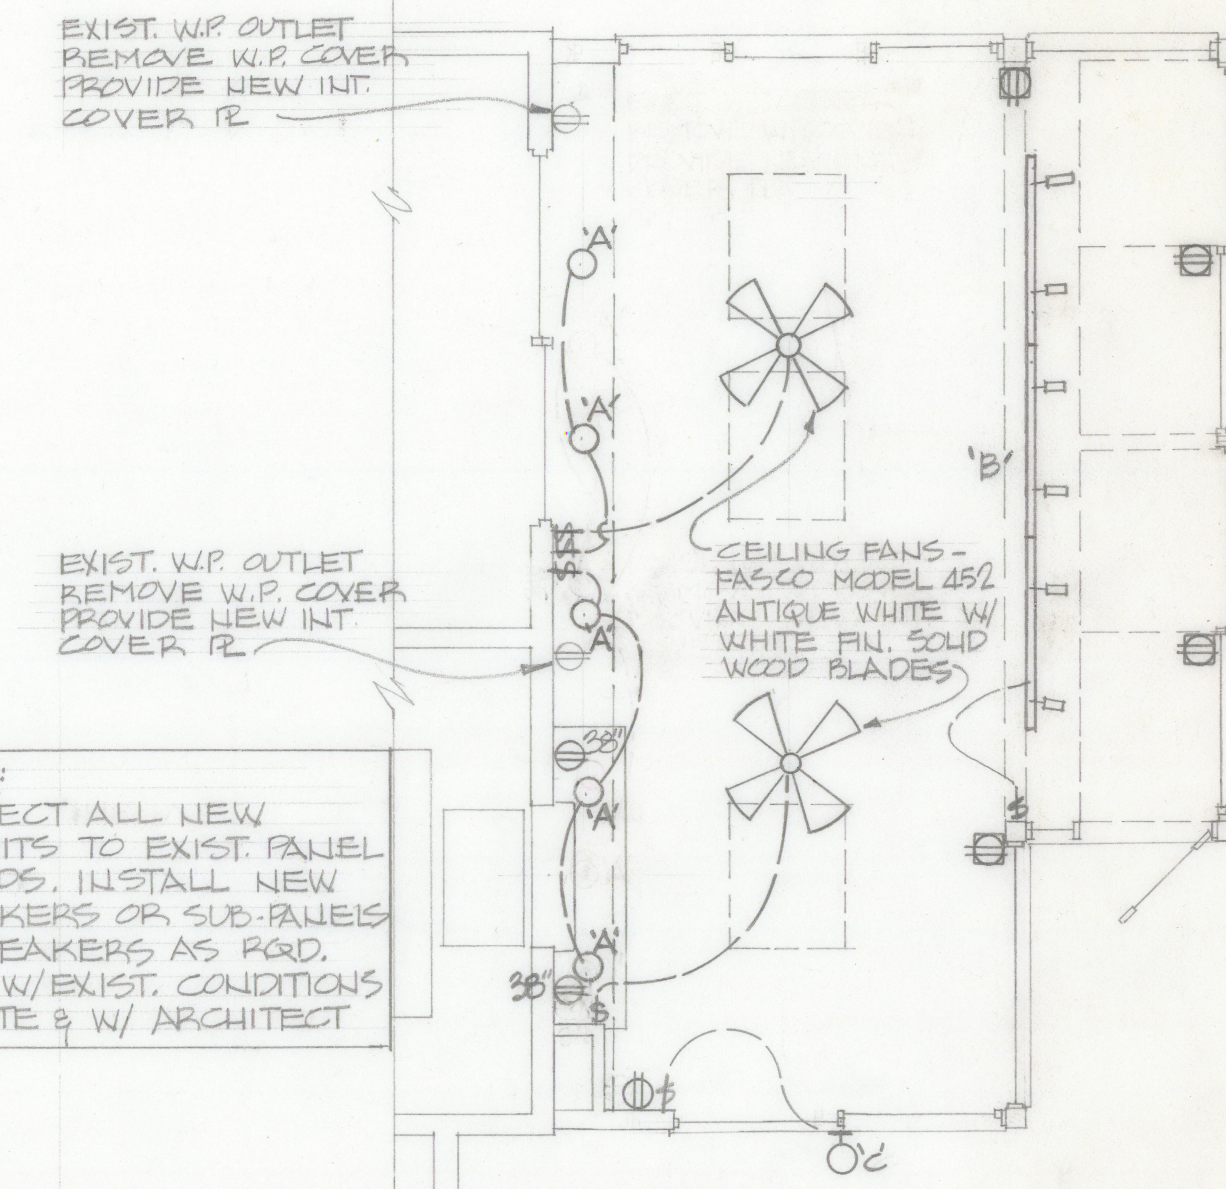


ELECT. PLAN

1/4" = 1'-0"

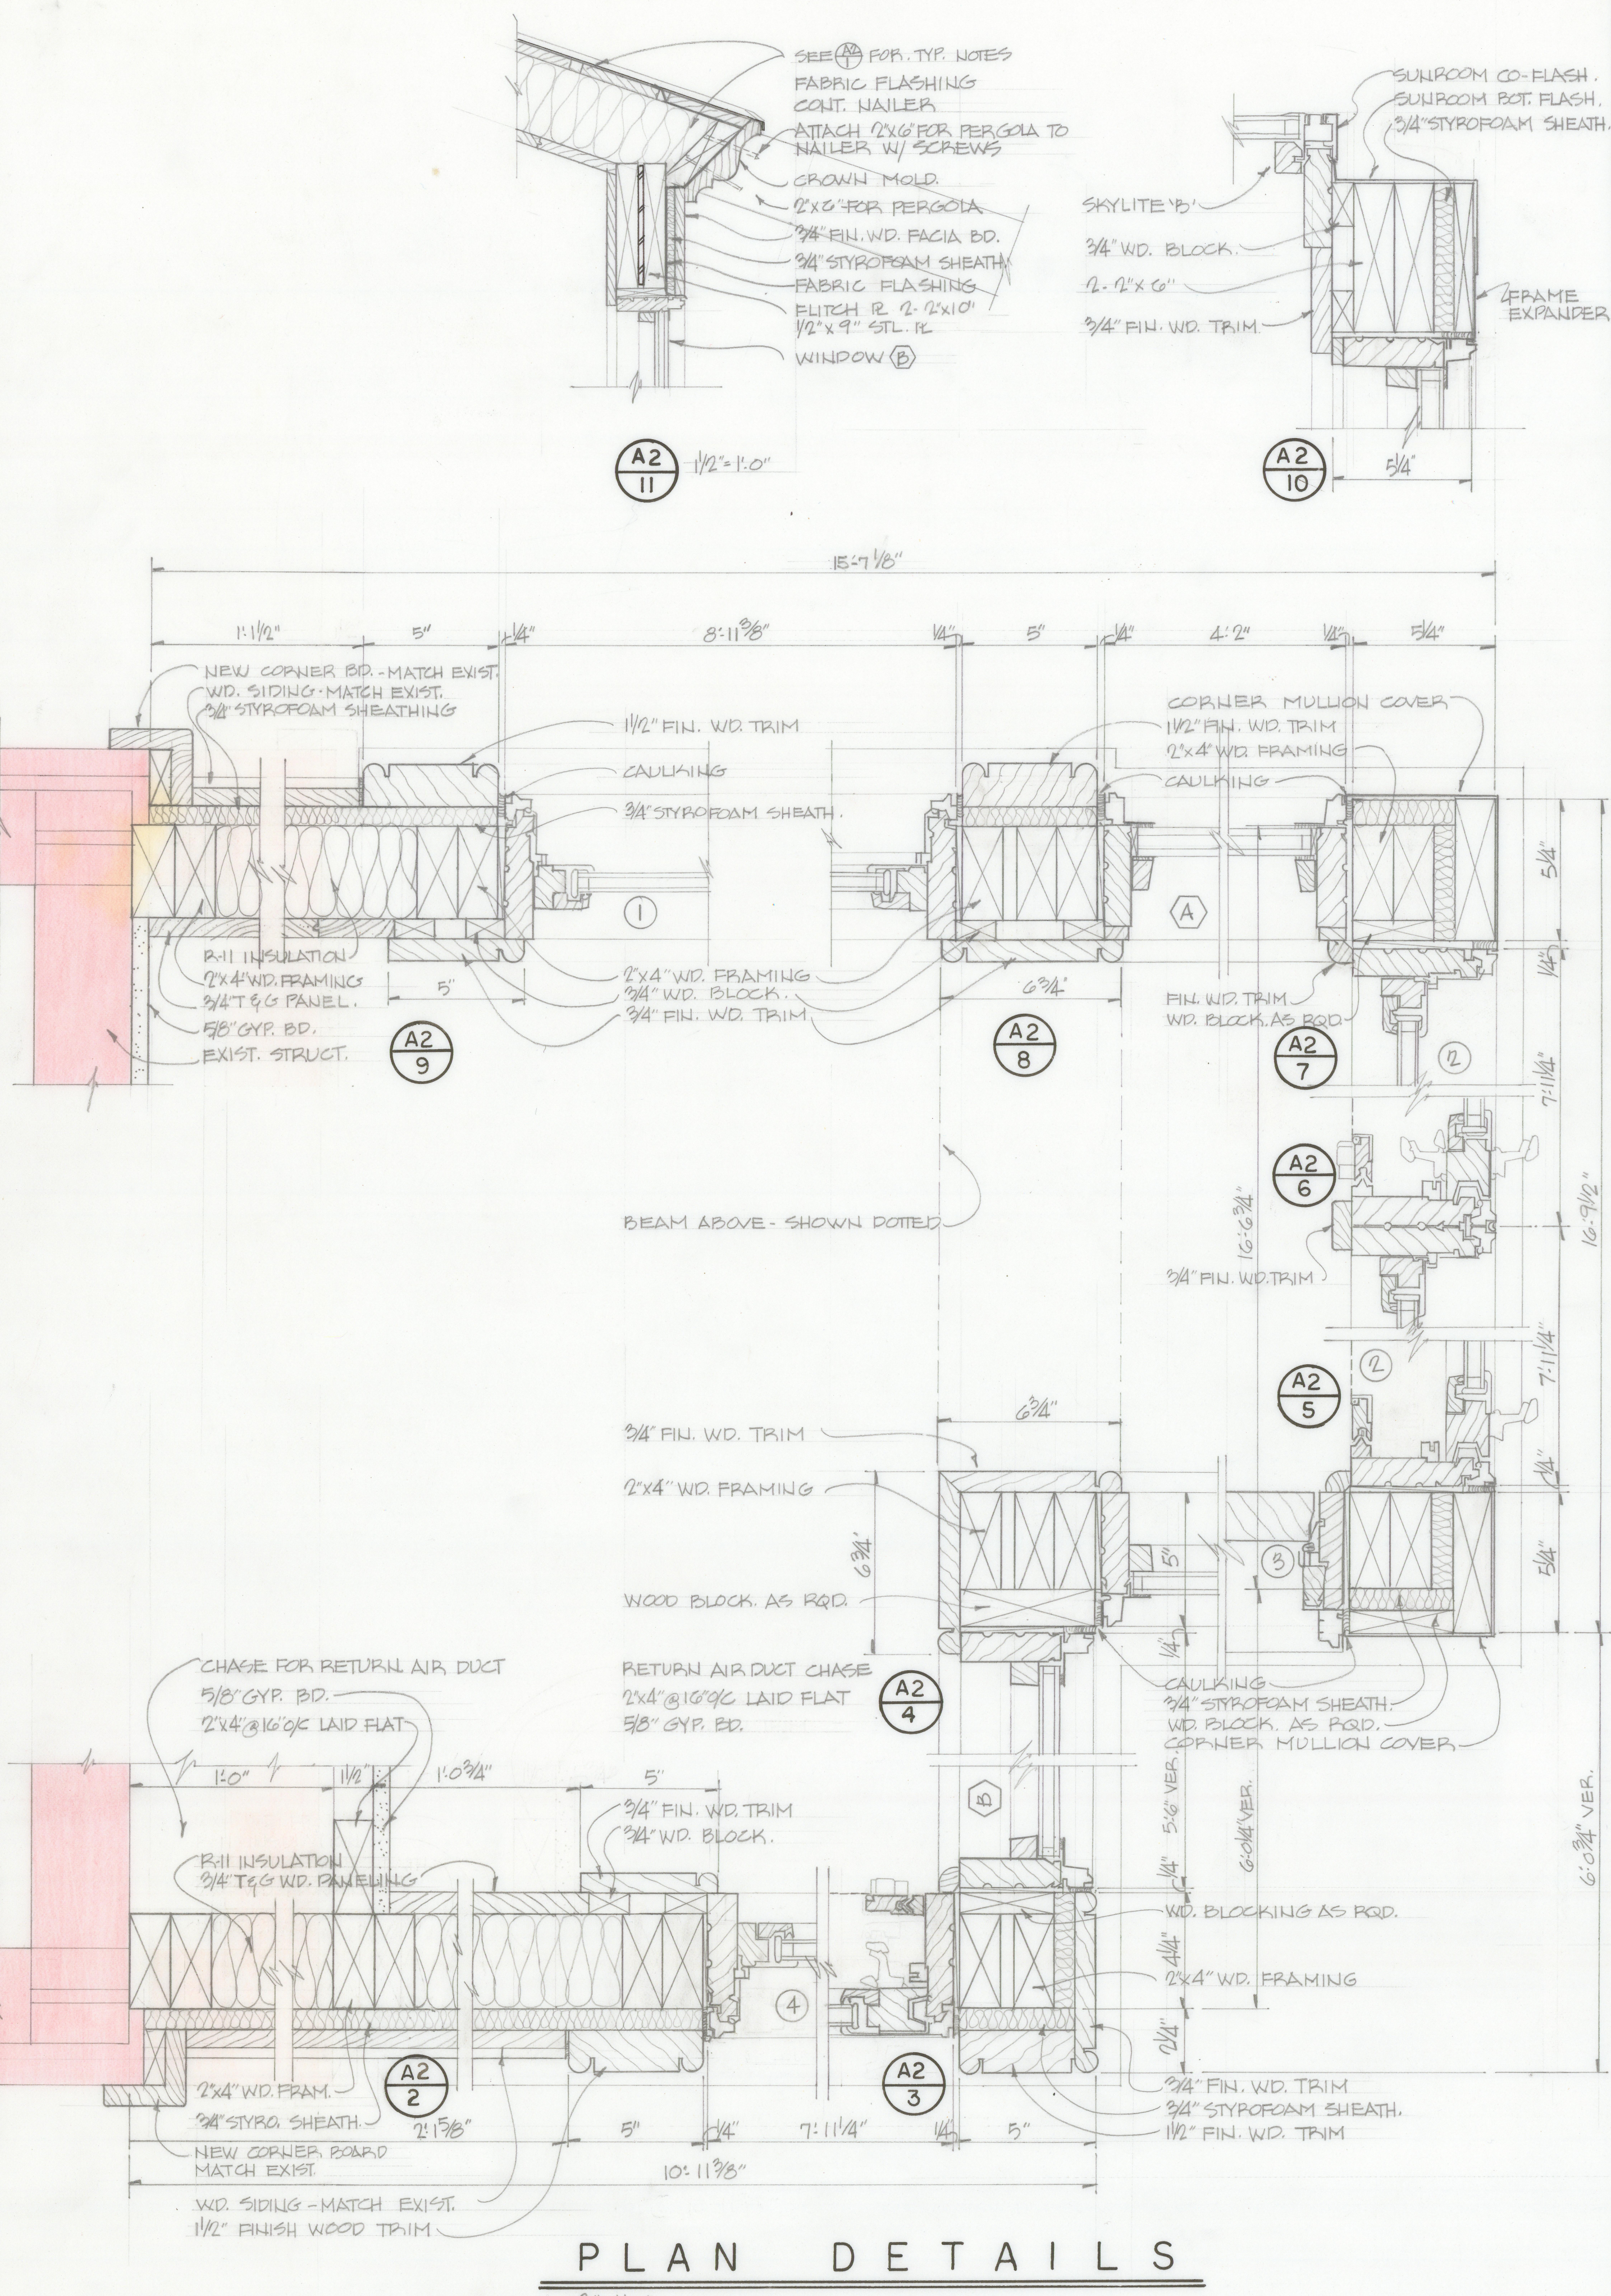

PLAN DETAILS

3/8" = 1'-0"

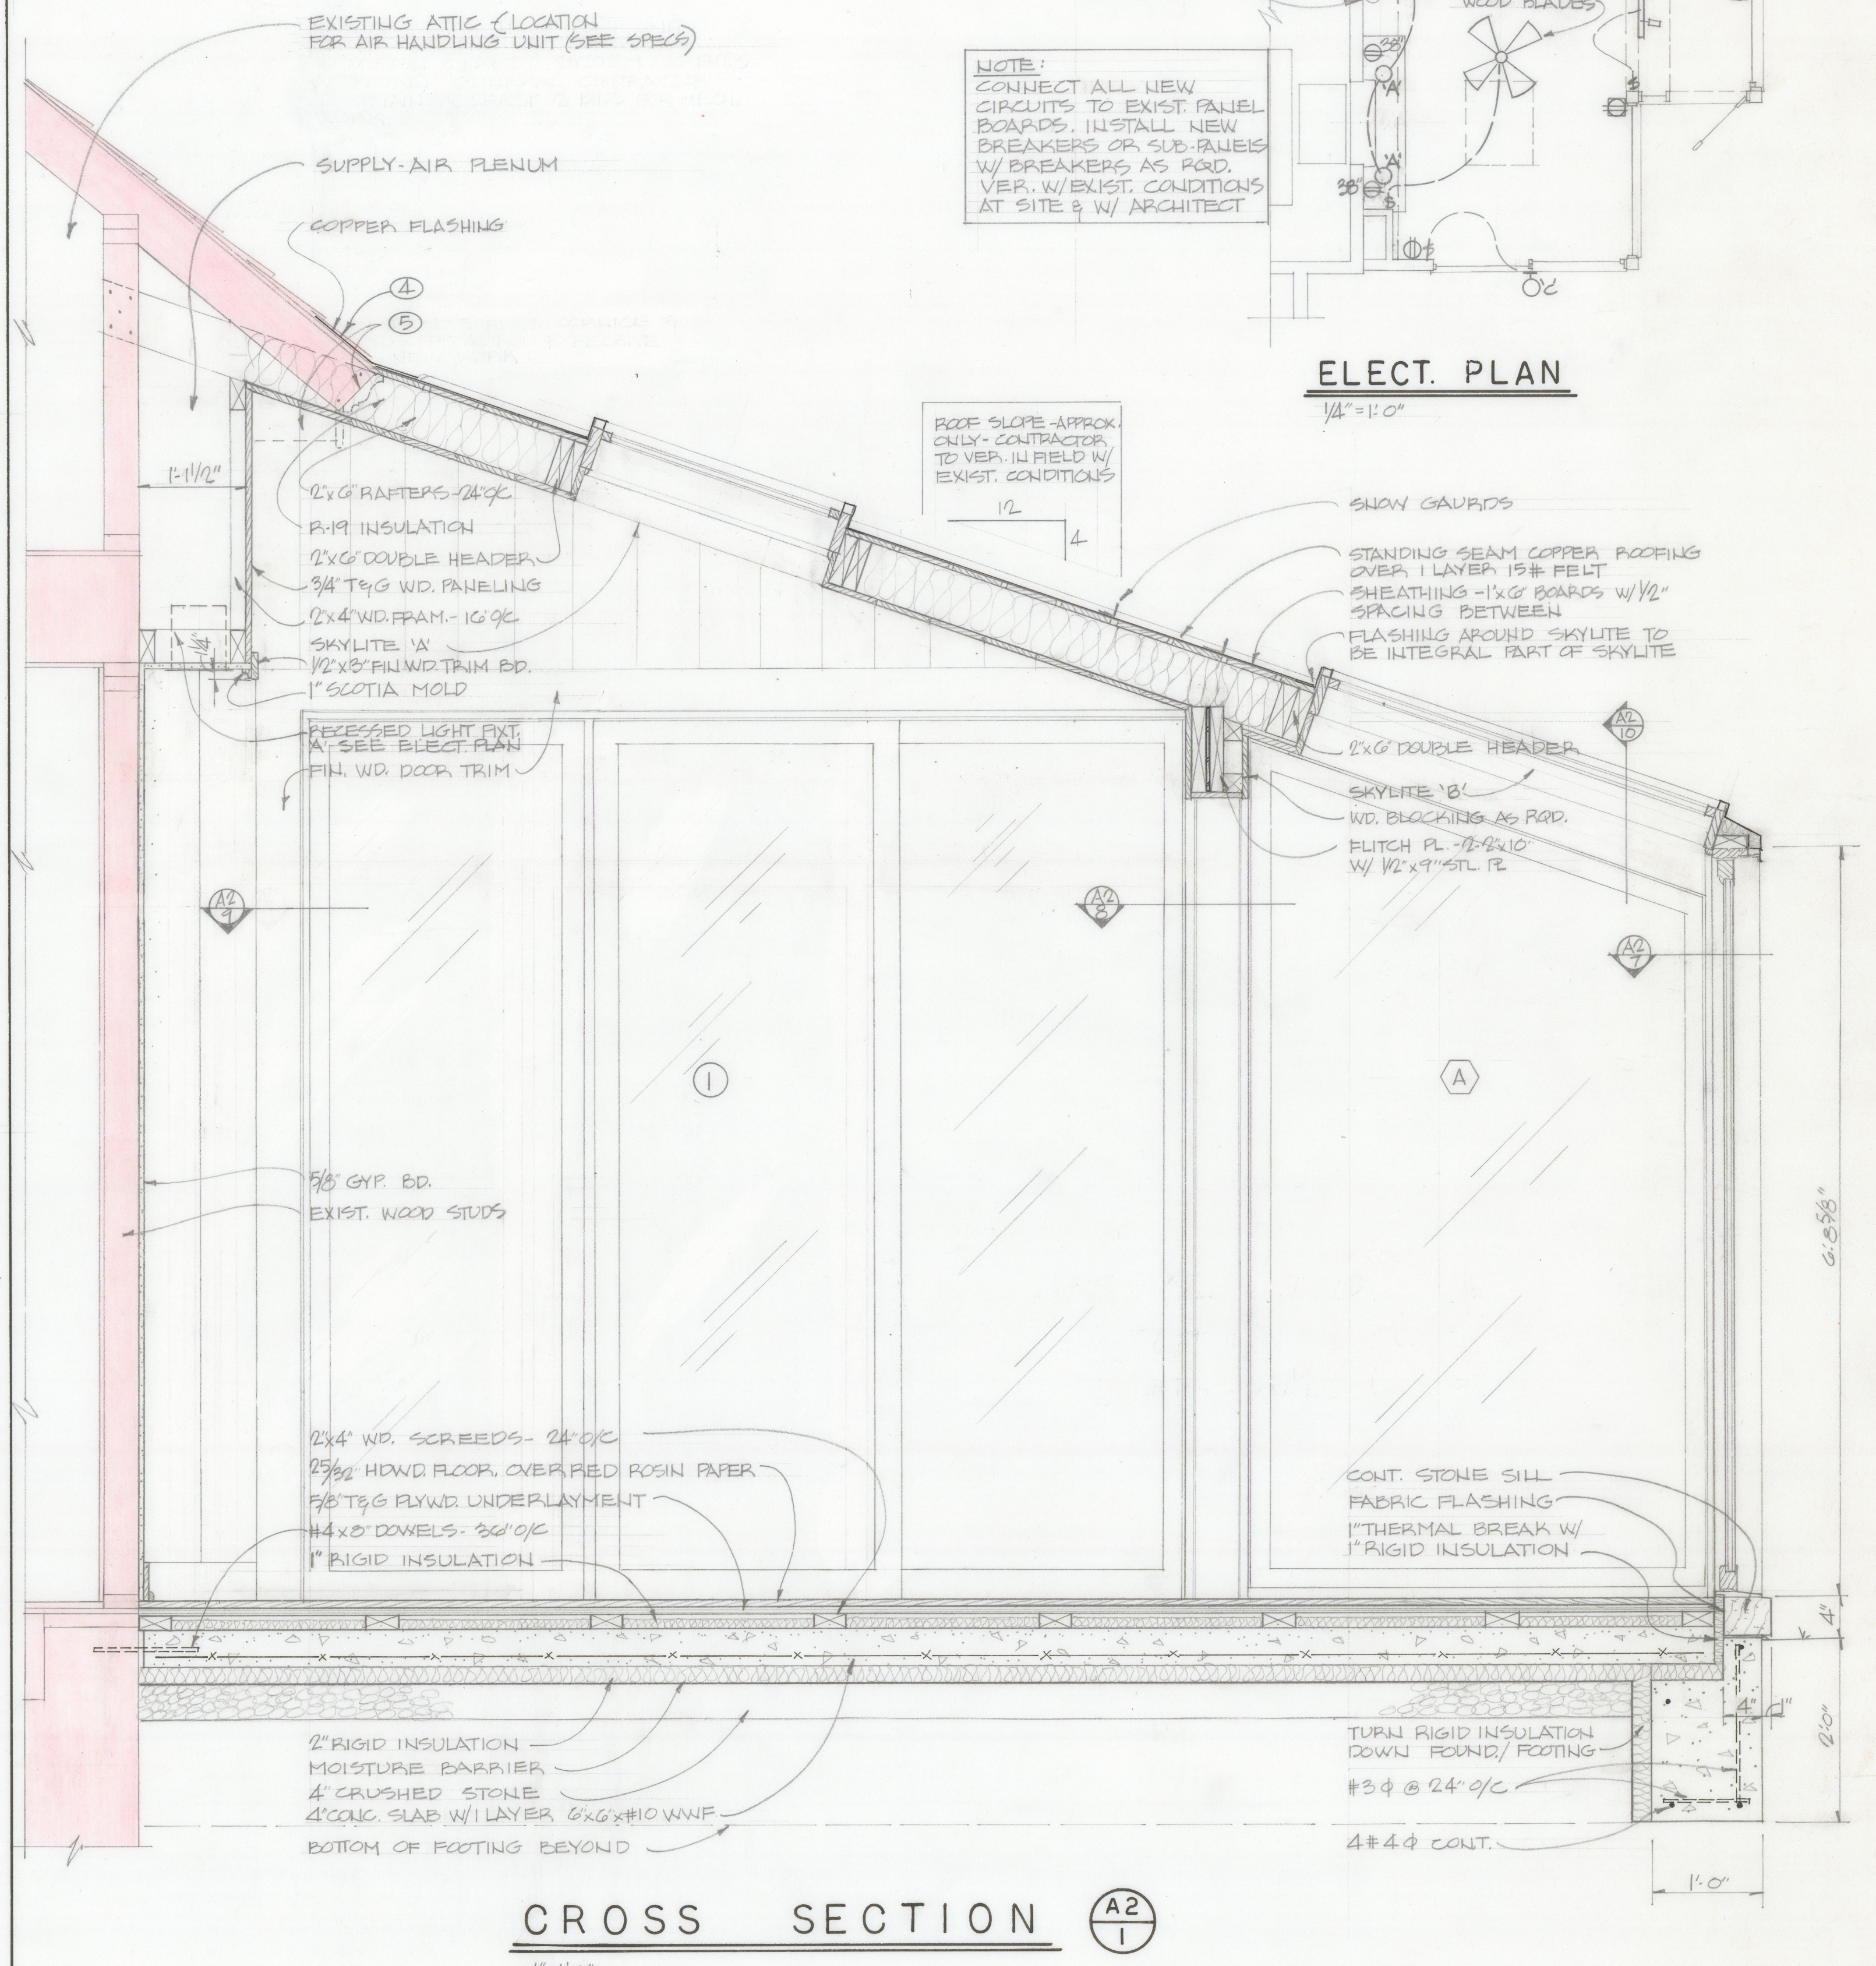

CROSS SECTION

1" = 1'-0"

SUNROOM ADDITION TO RESIDENCE
OF
MR. & MRS. J. V. SHIRCLIFF
LYNCHBURG,
VIRGINIA

GARLAND M. GAY AIA
HAL C. CRADDOCK AIA
ARCHITECTURAL PARTNERS
900 LAKESIDE DRIVE
LYNCHBURG, VIRGINIA 24501
804-846-8450

COMMONWEALTH OF VIRGINIA
GARLAND M. GAY
CERTIFICATE No. 912
CERTIFIED ARCHITECT

COMMONWEALTH OF VIRGINIA
HAL C. CRADDOCK
Certificate No. 4114
CERTIFIED ARCHITECT

DRAWN IAC
CHECKED
DATE 9-24-84
PROJECT 58423
REVISIONS

A2
OF 2
LAA-4147-2