



WHITE ROCK SCHOOL BUILDING LYNCHBURG, VIRGINIA.

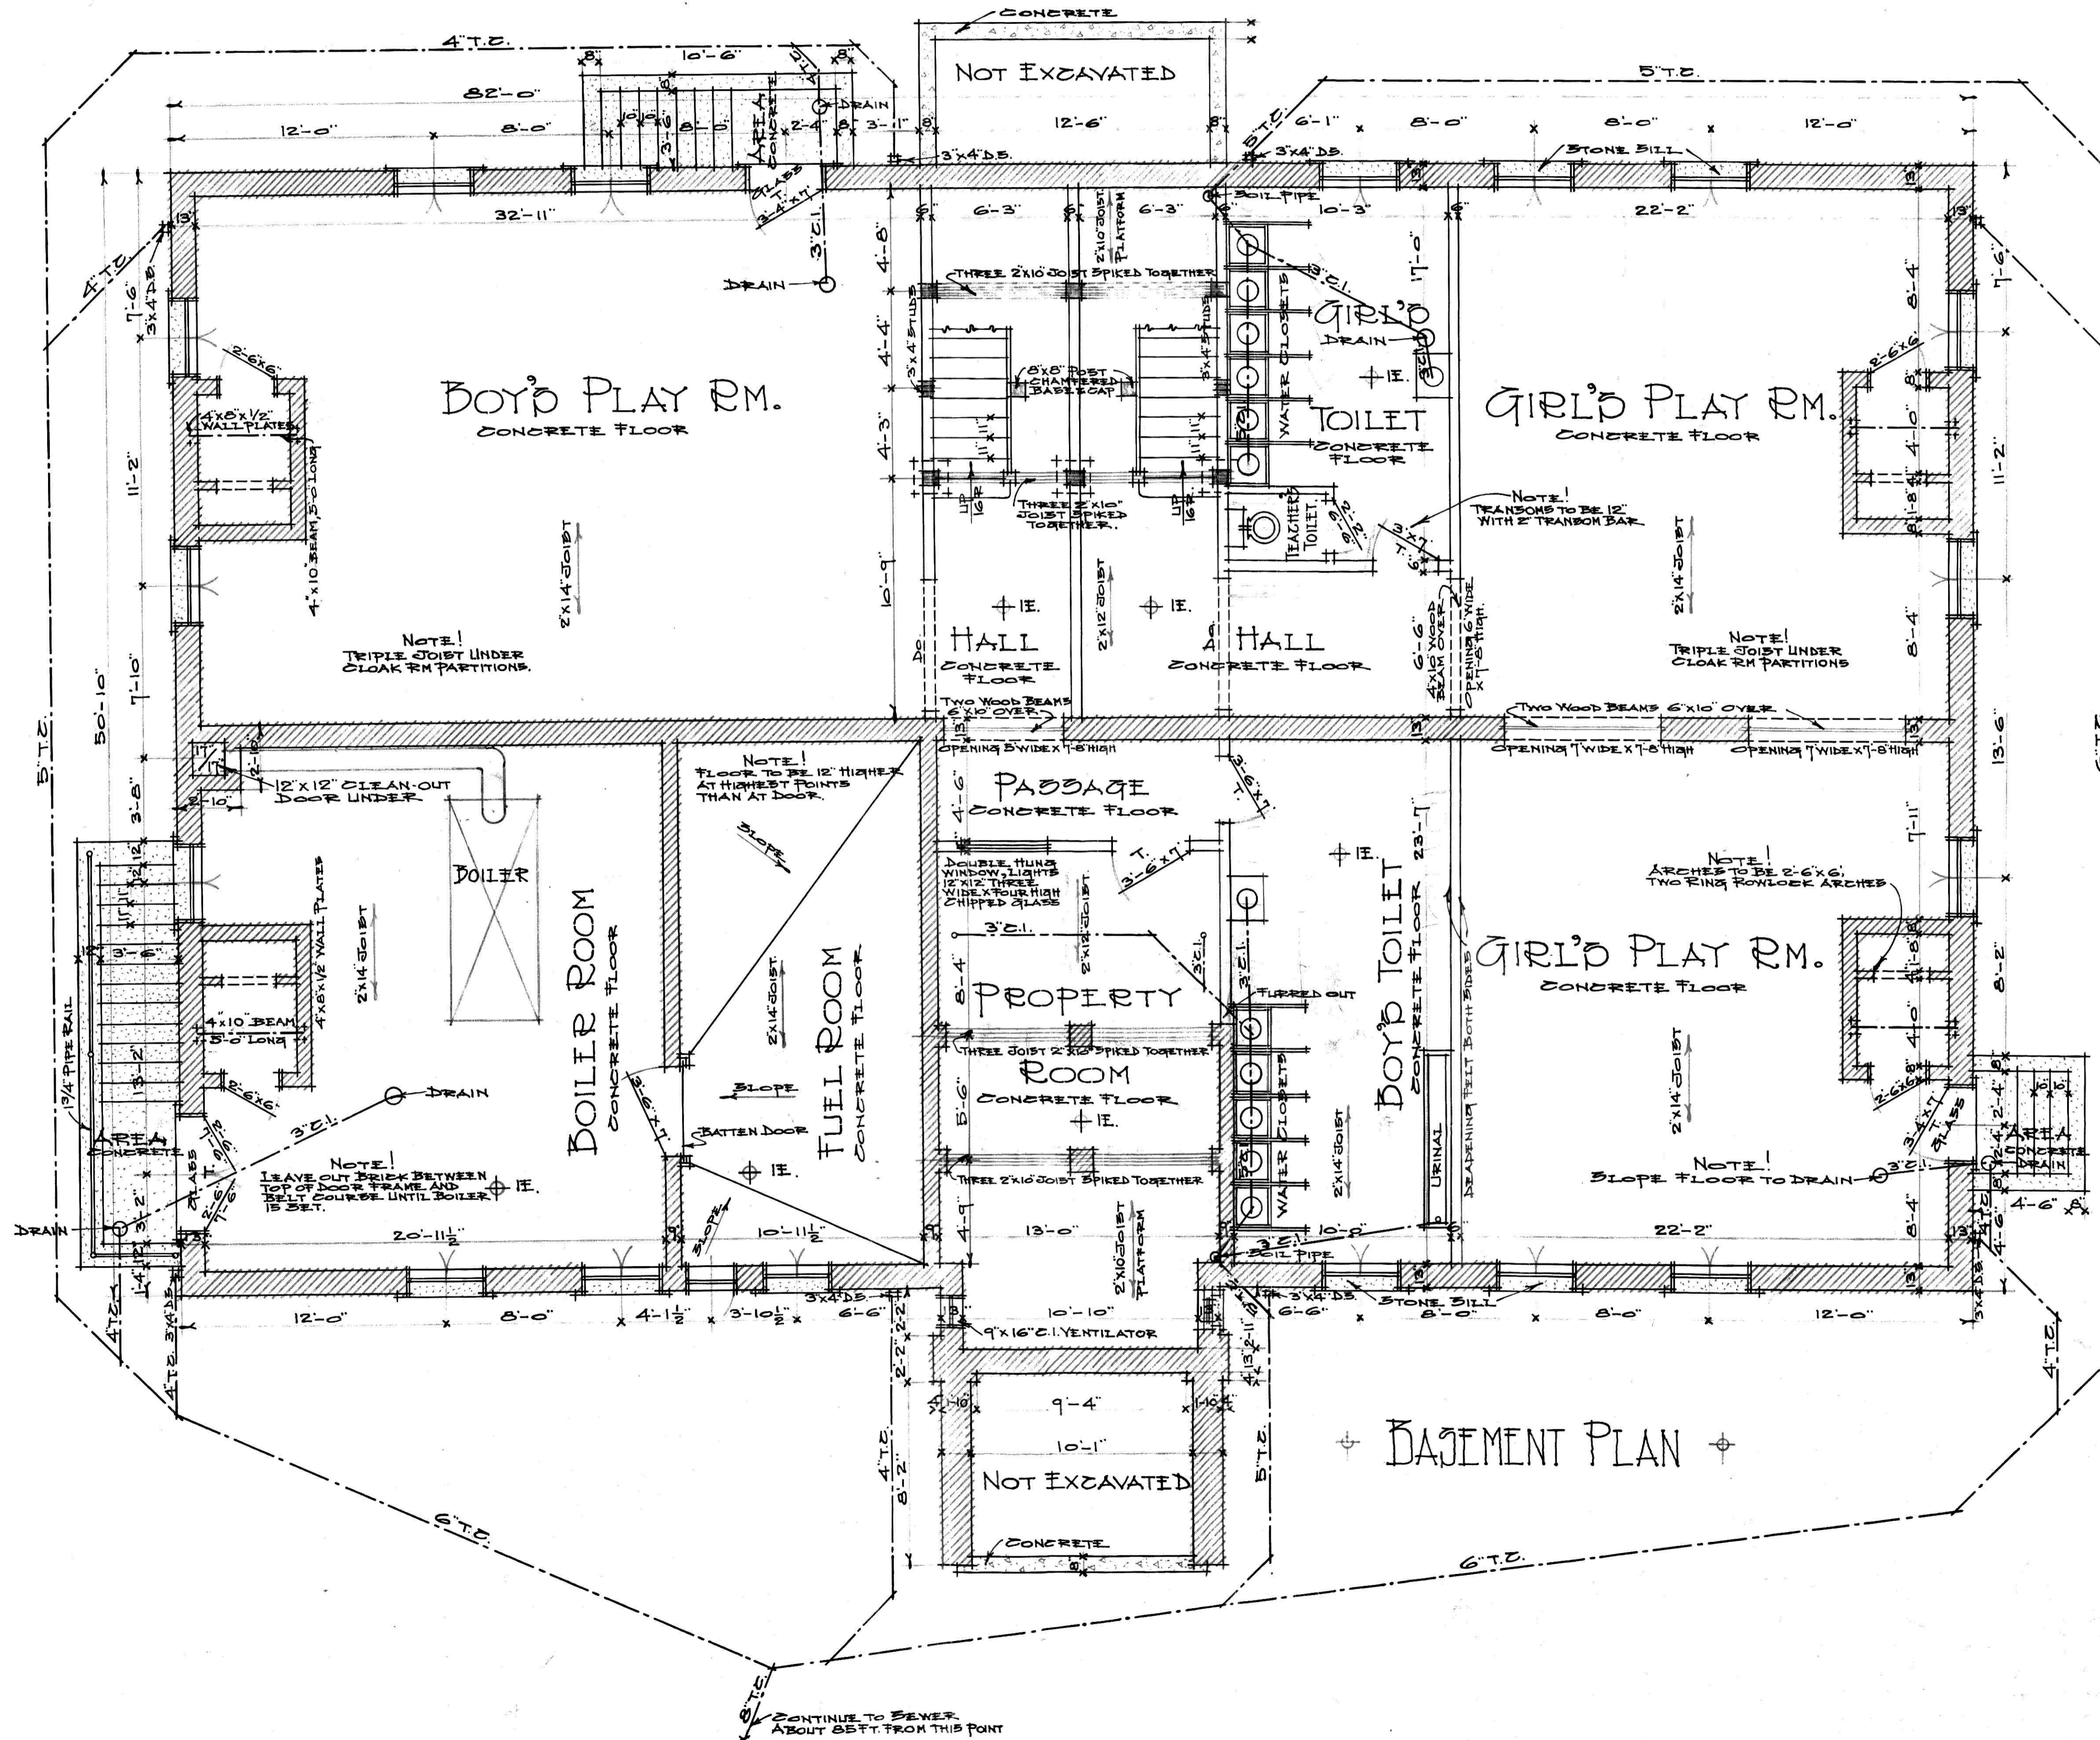


WHITE ROCK SCHOOL BUILDING LYNCHBURG, VIRGINIA.

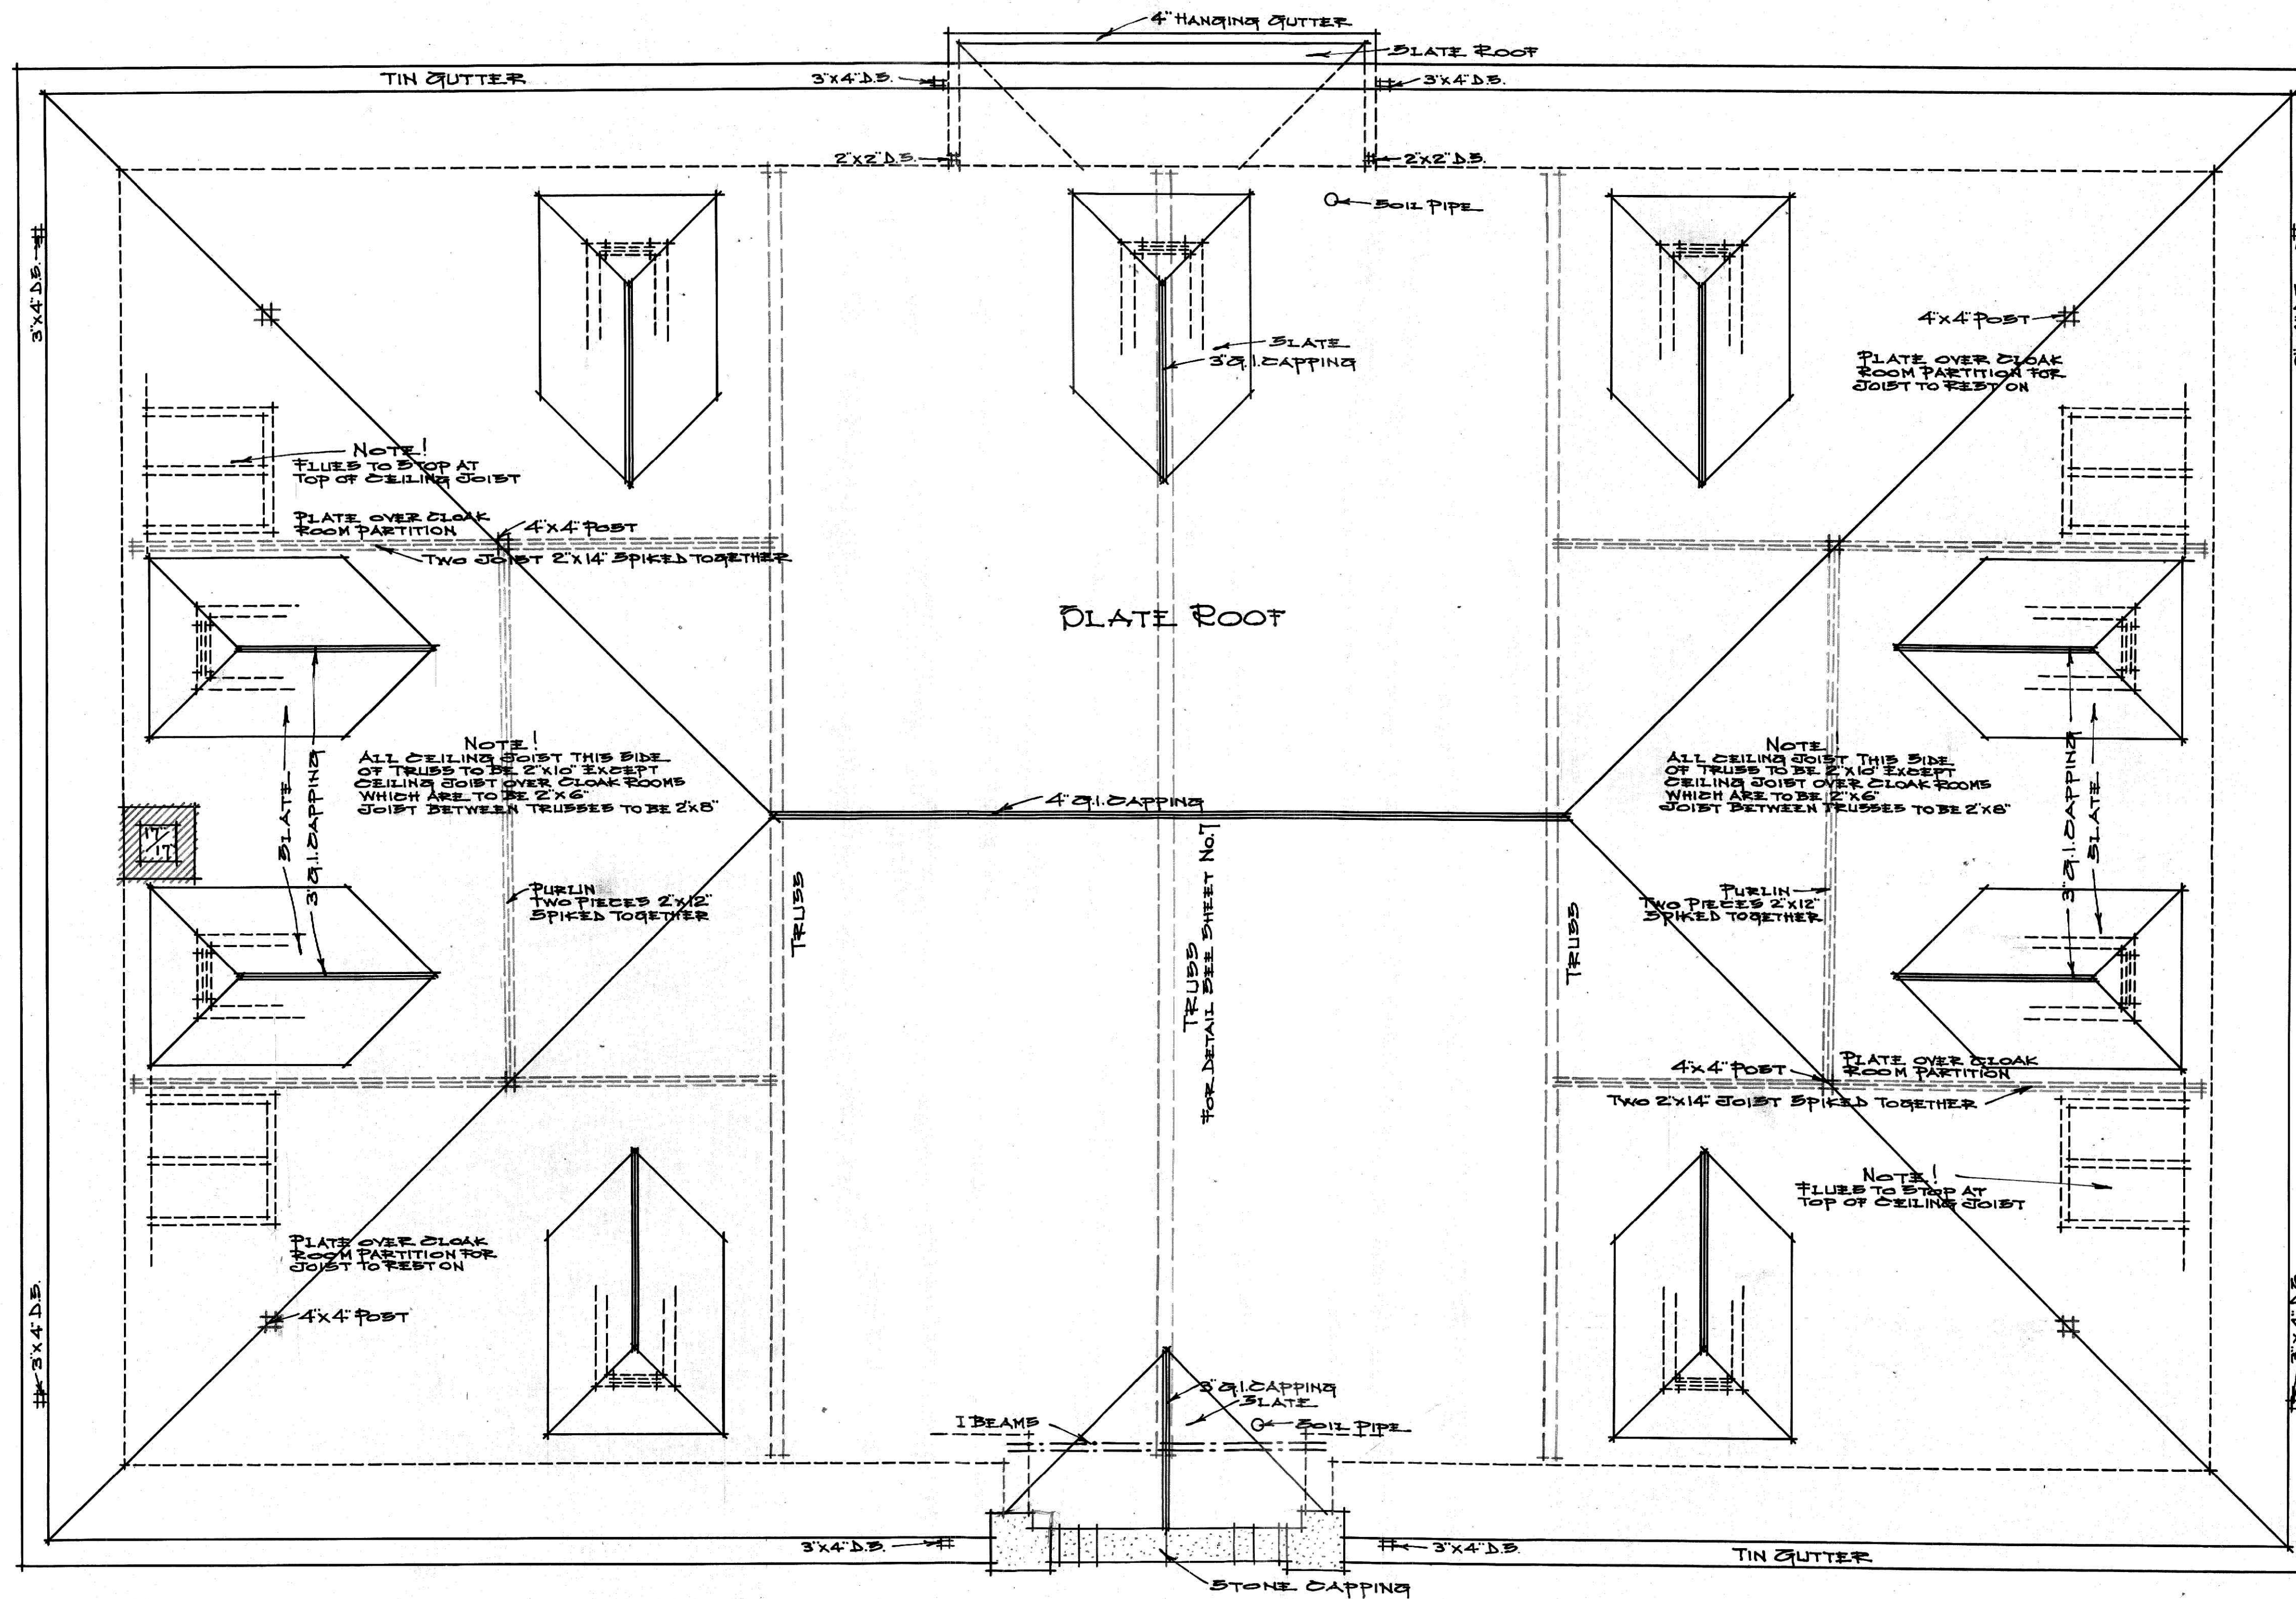


♦ ROOF PLAN ♦

WHITE ROCK SCHOOL BUILDING LYNCHBURG VIRGINIA.

3

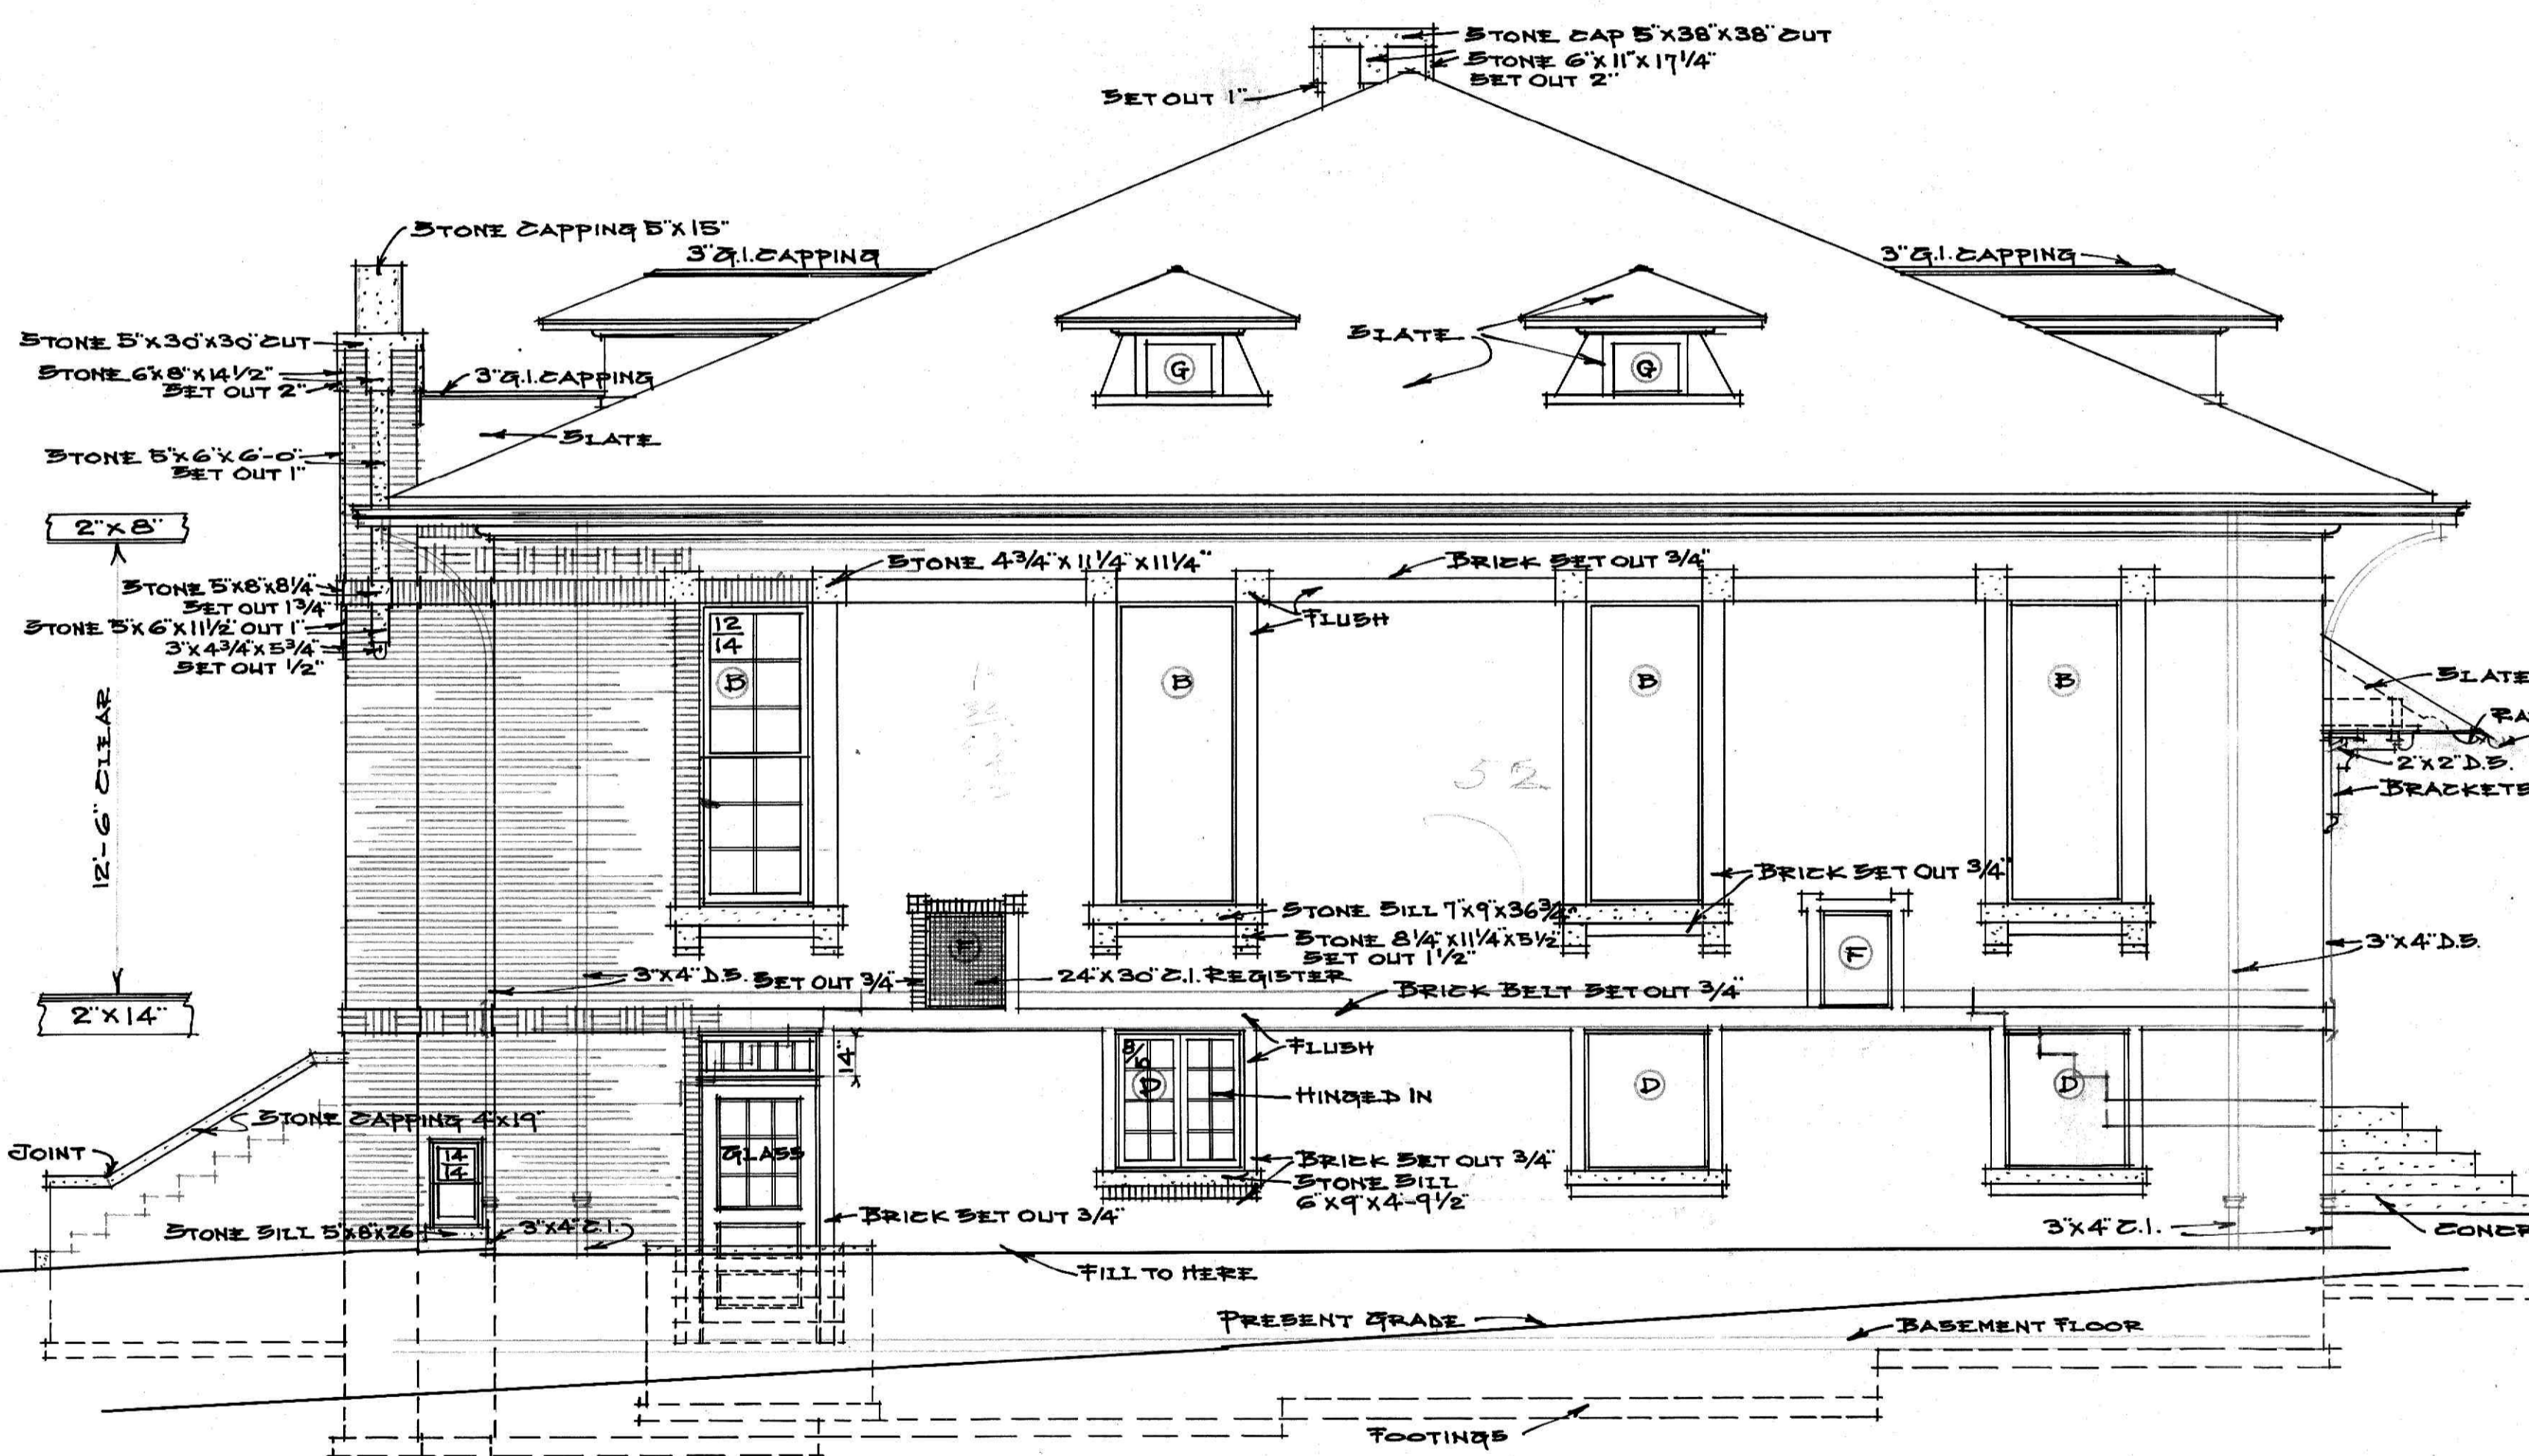


SIDE ELEVATION

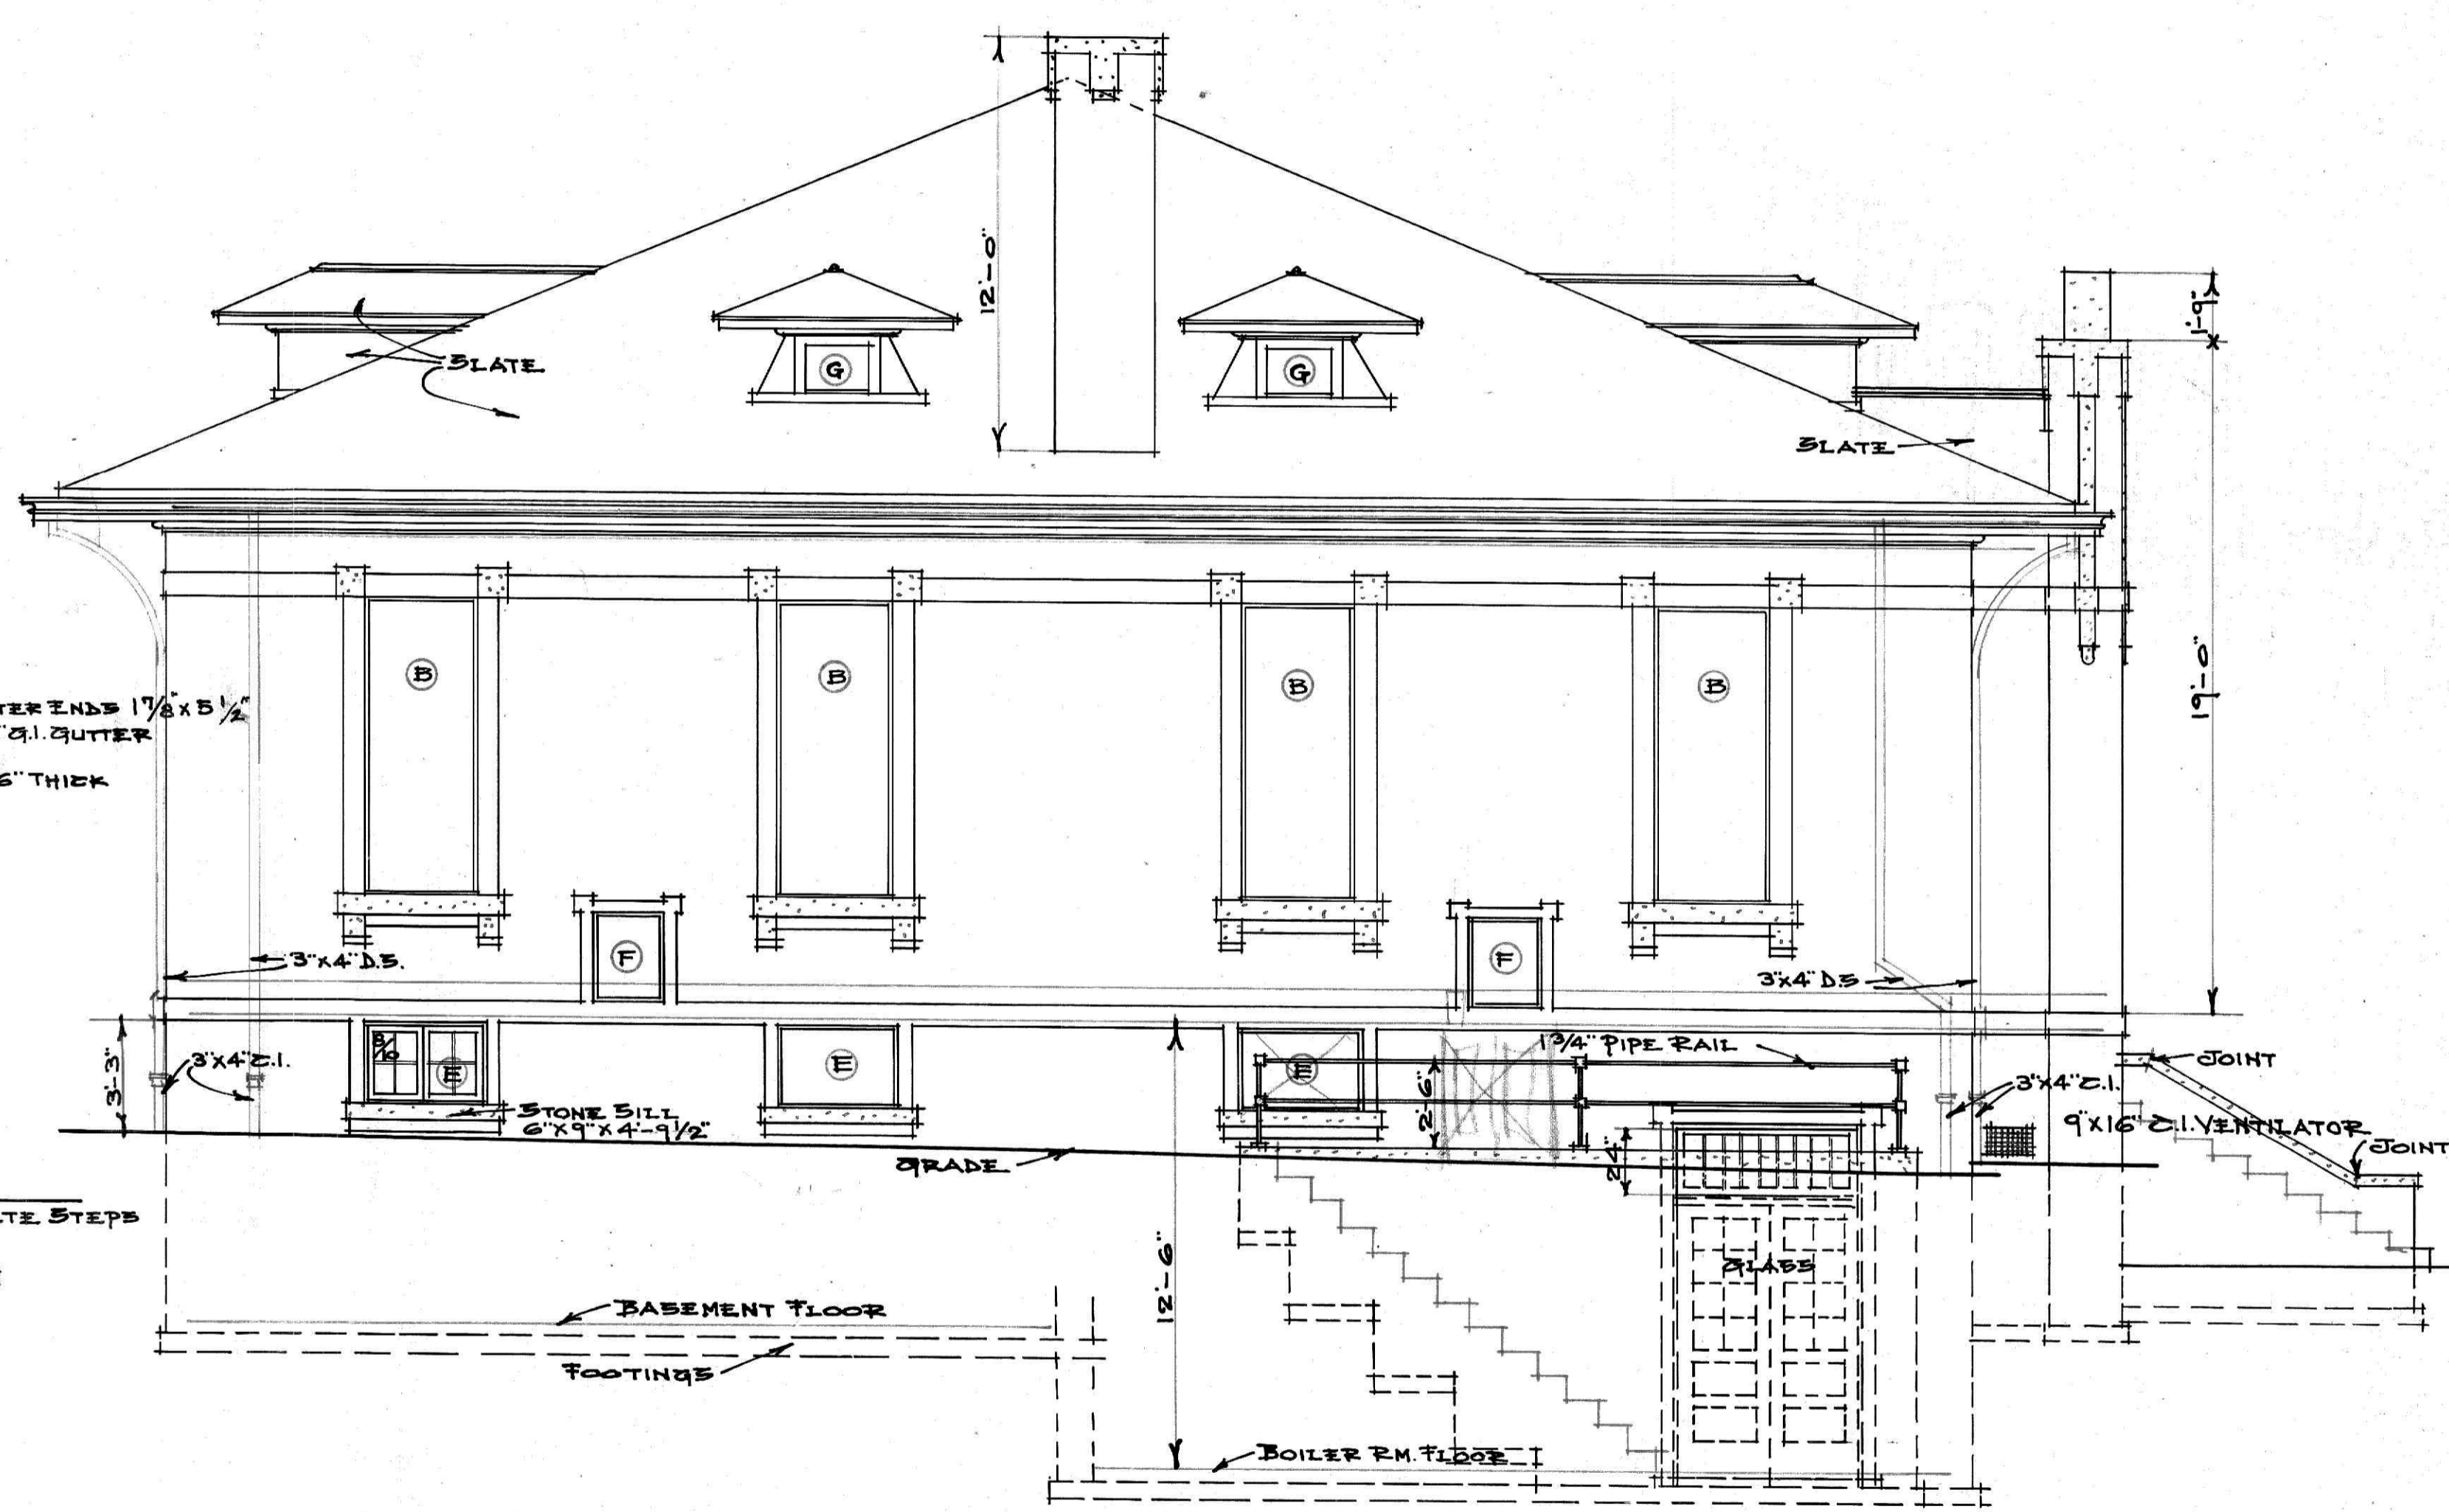

SIDE ELEVATION



WHITE ROCK SCHOOL BUILDING LYNCHBURG, VIRGINIA.

SCALE 1/4" = 1 FT.
JULY 1911.

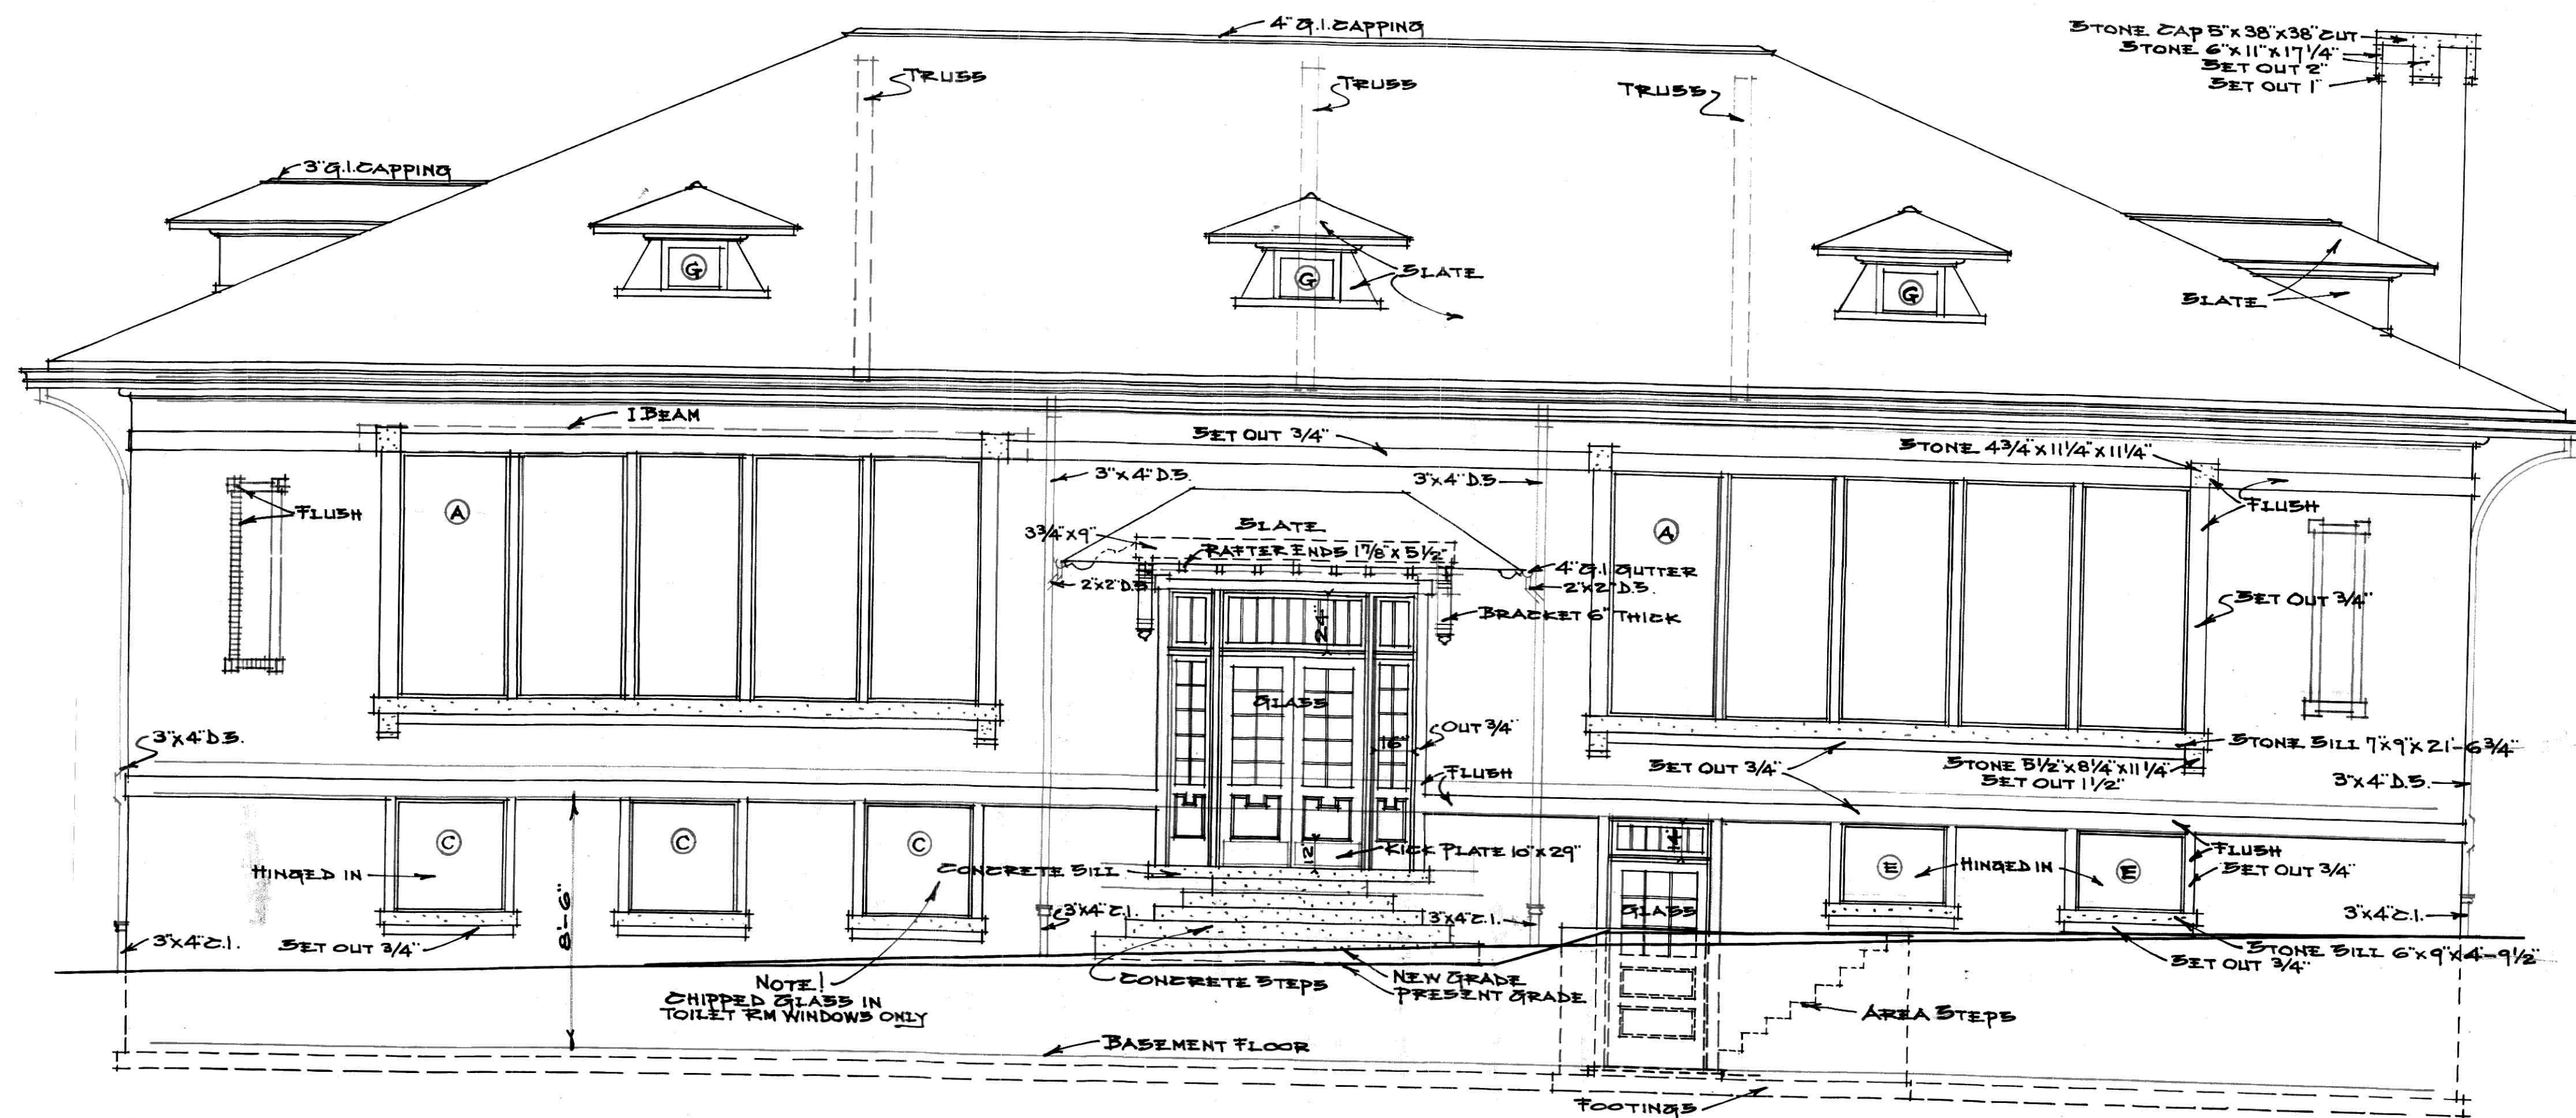


REAR ELEVATION

WHITE ROCK SCHOOL BUILDING LYNCHBURG VIRGINIA.

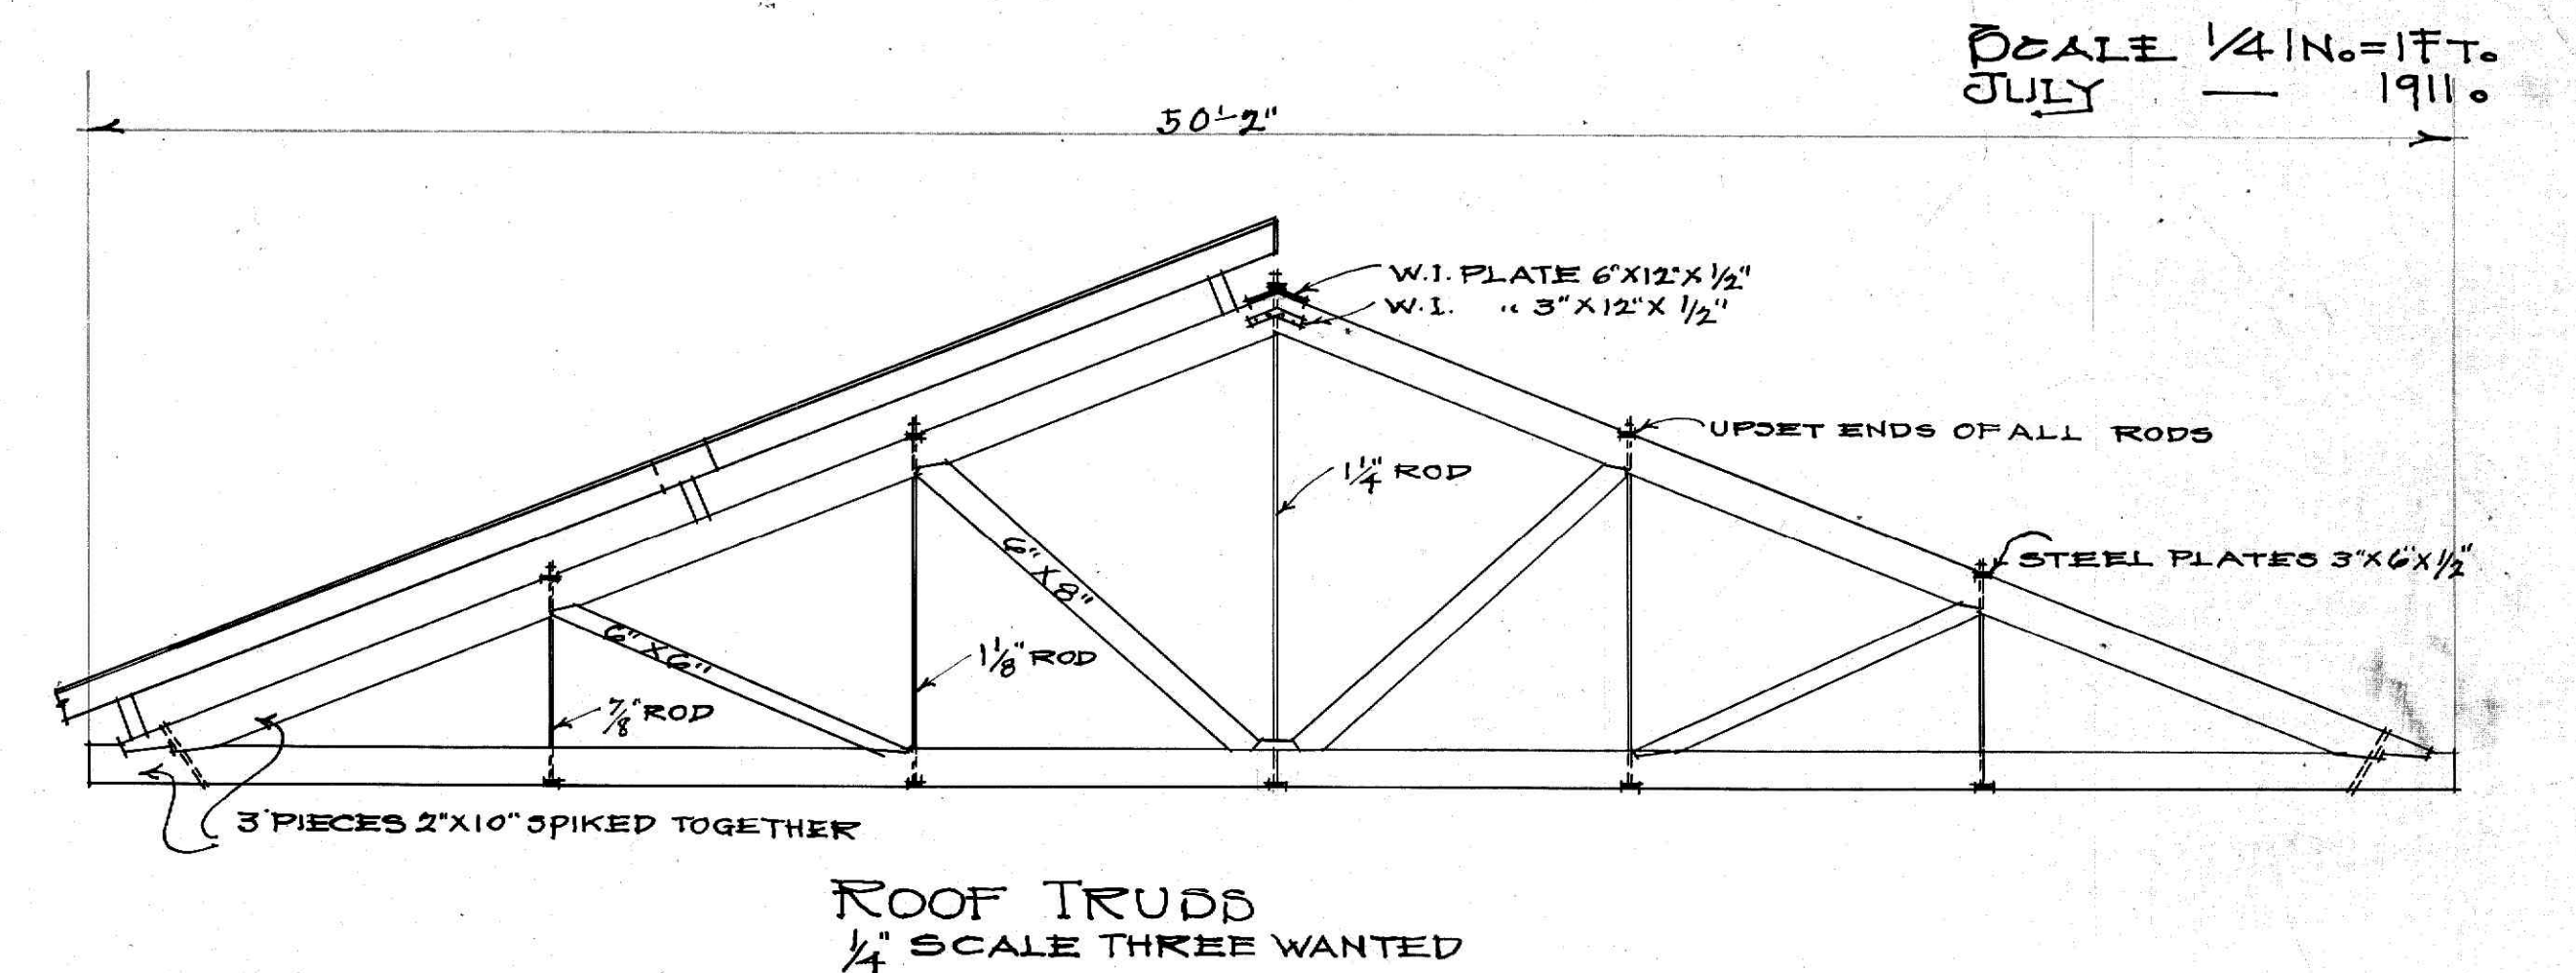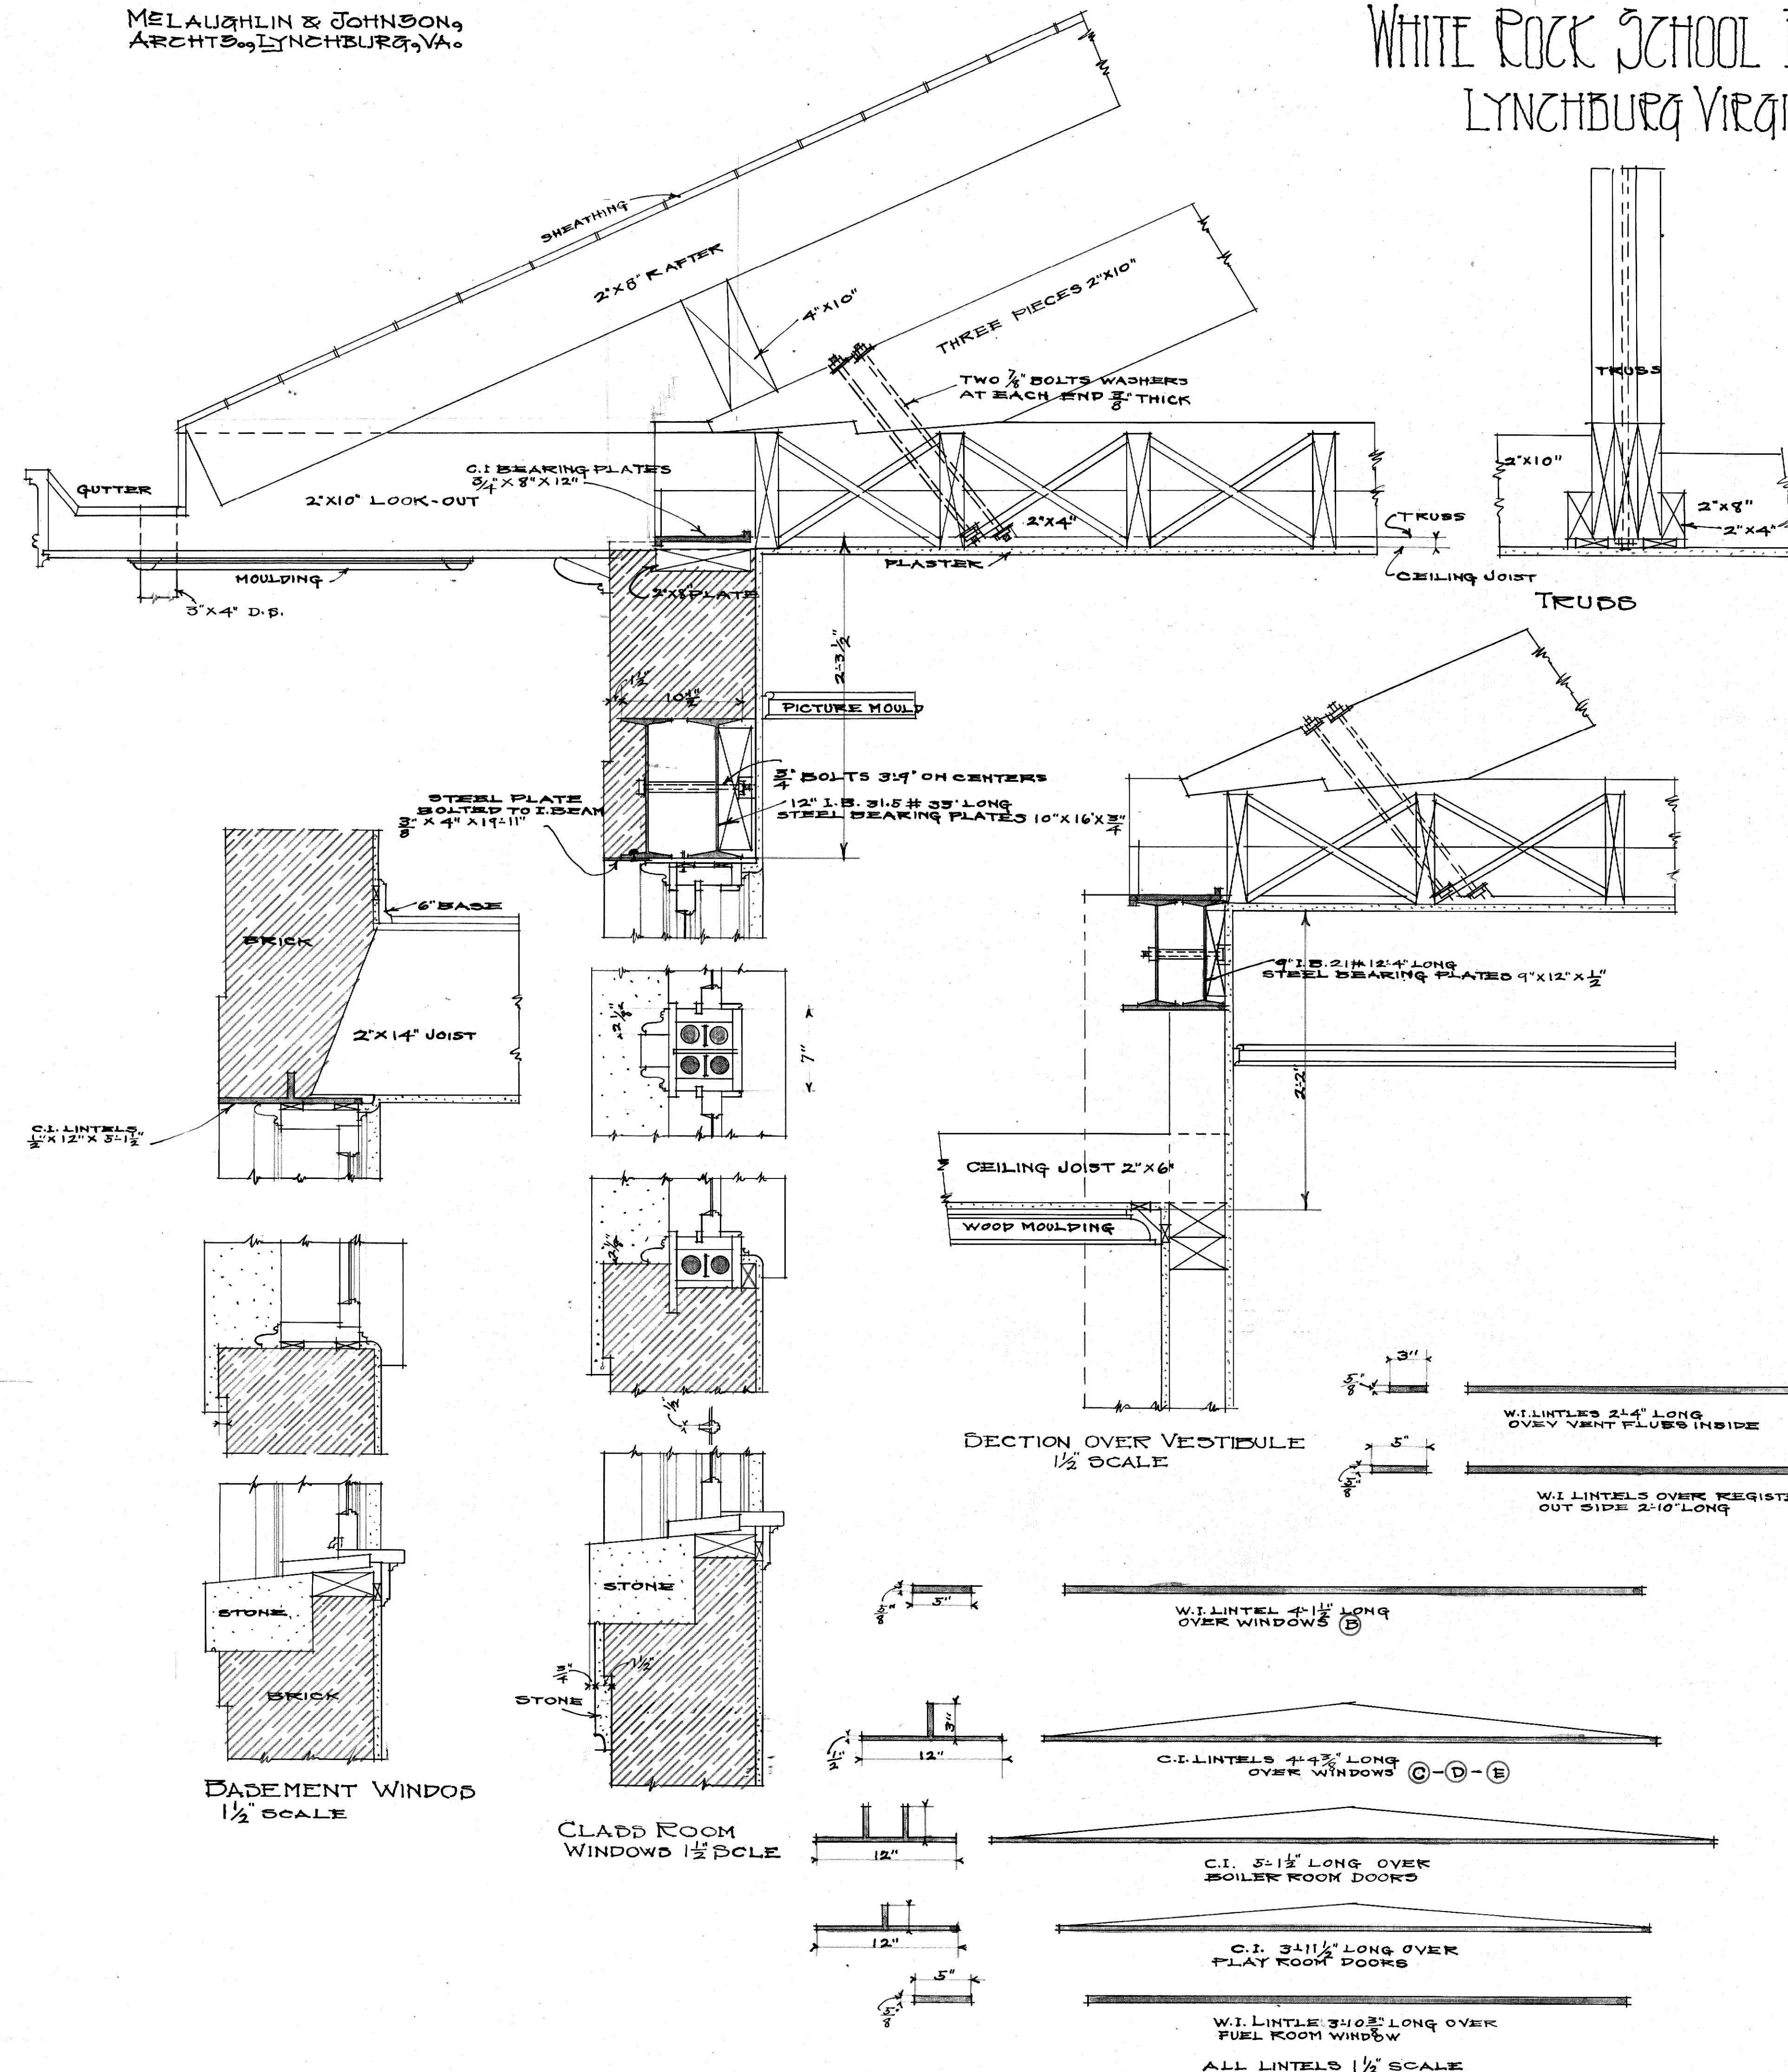



ROOF TRUSS
1/4" SCALE THREE WANTED

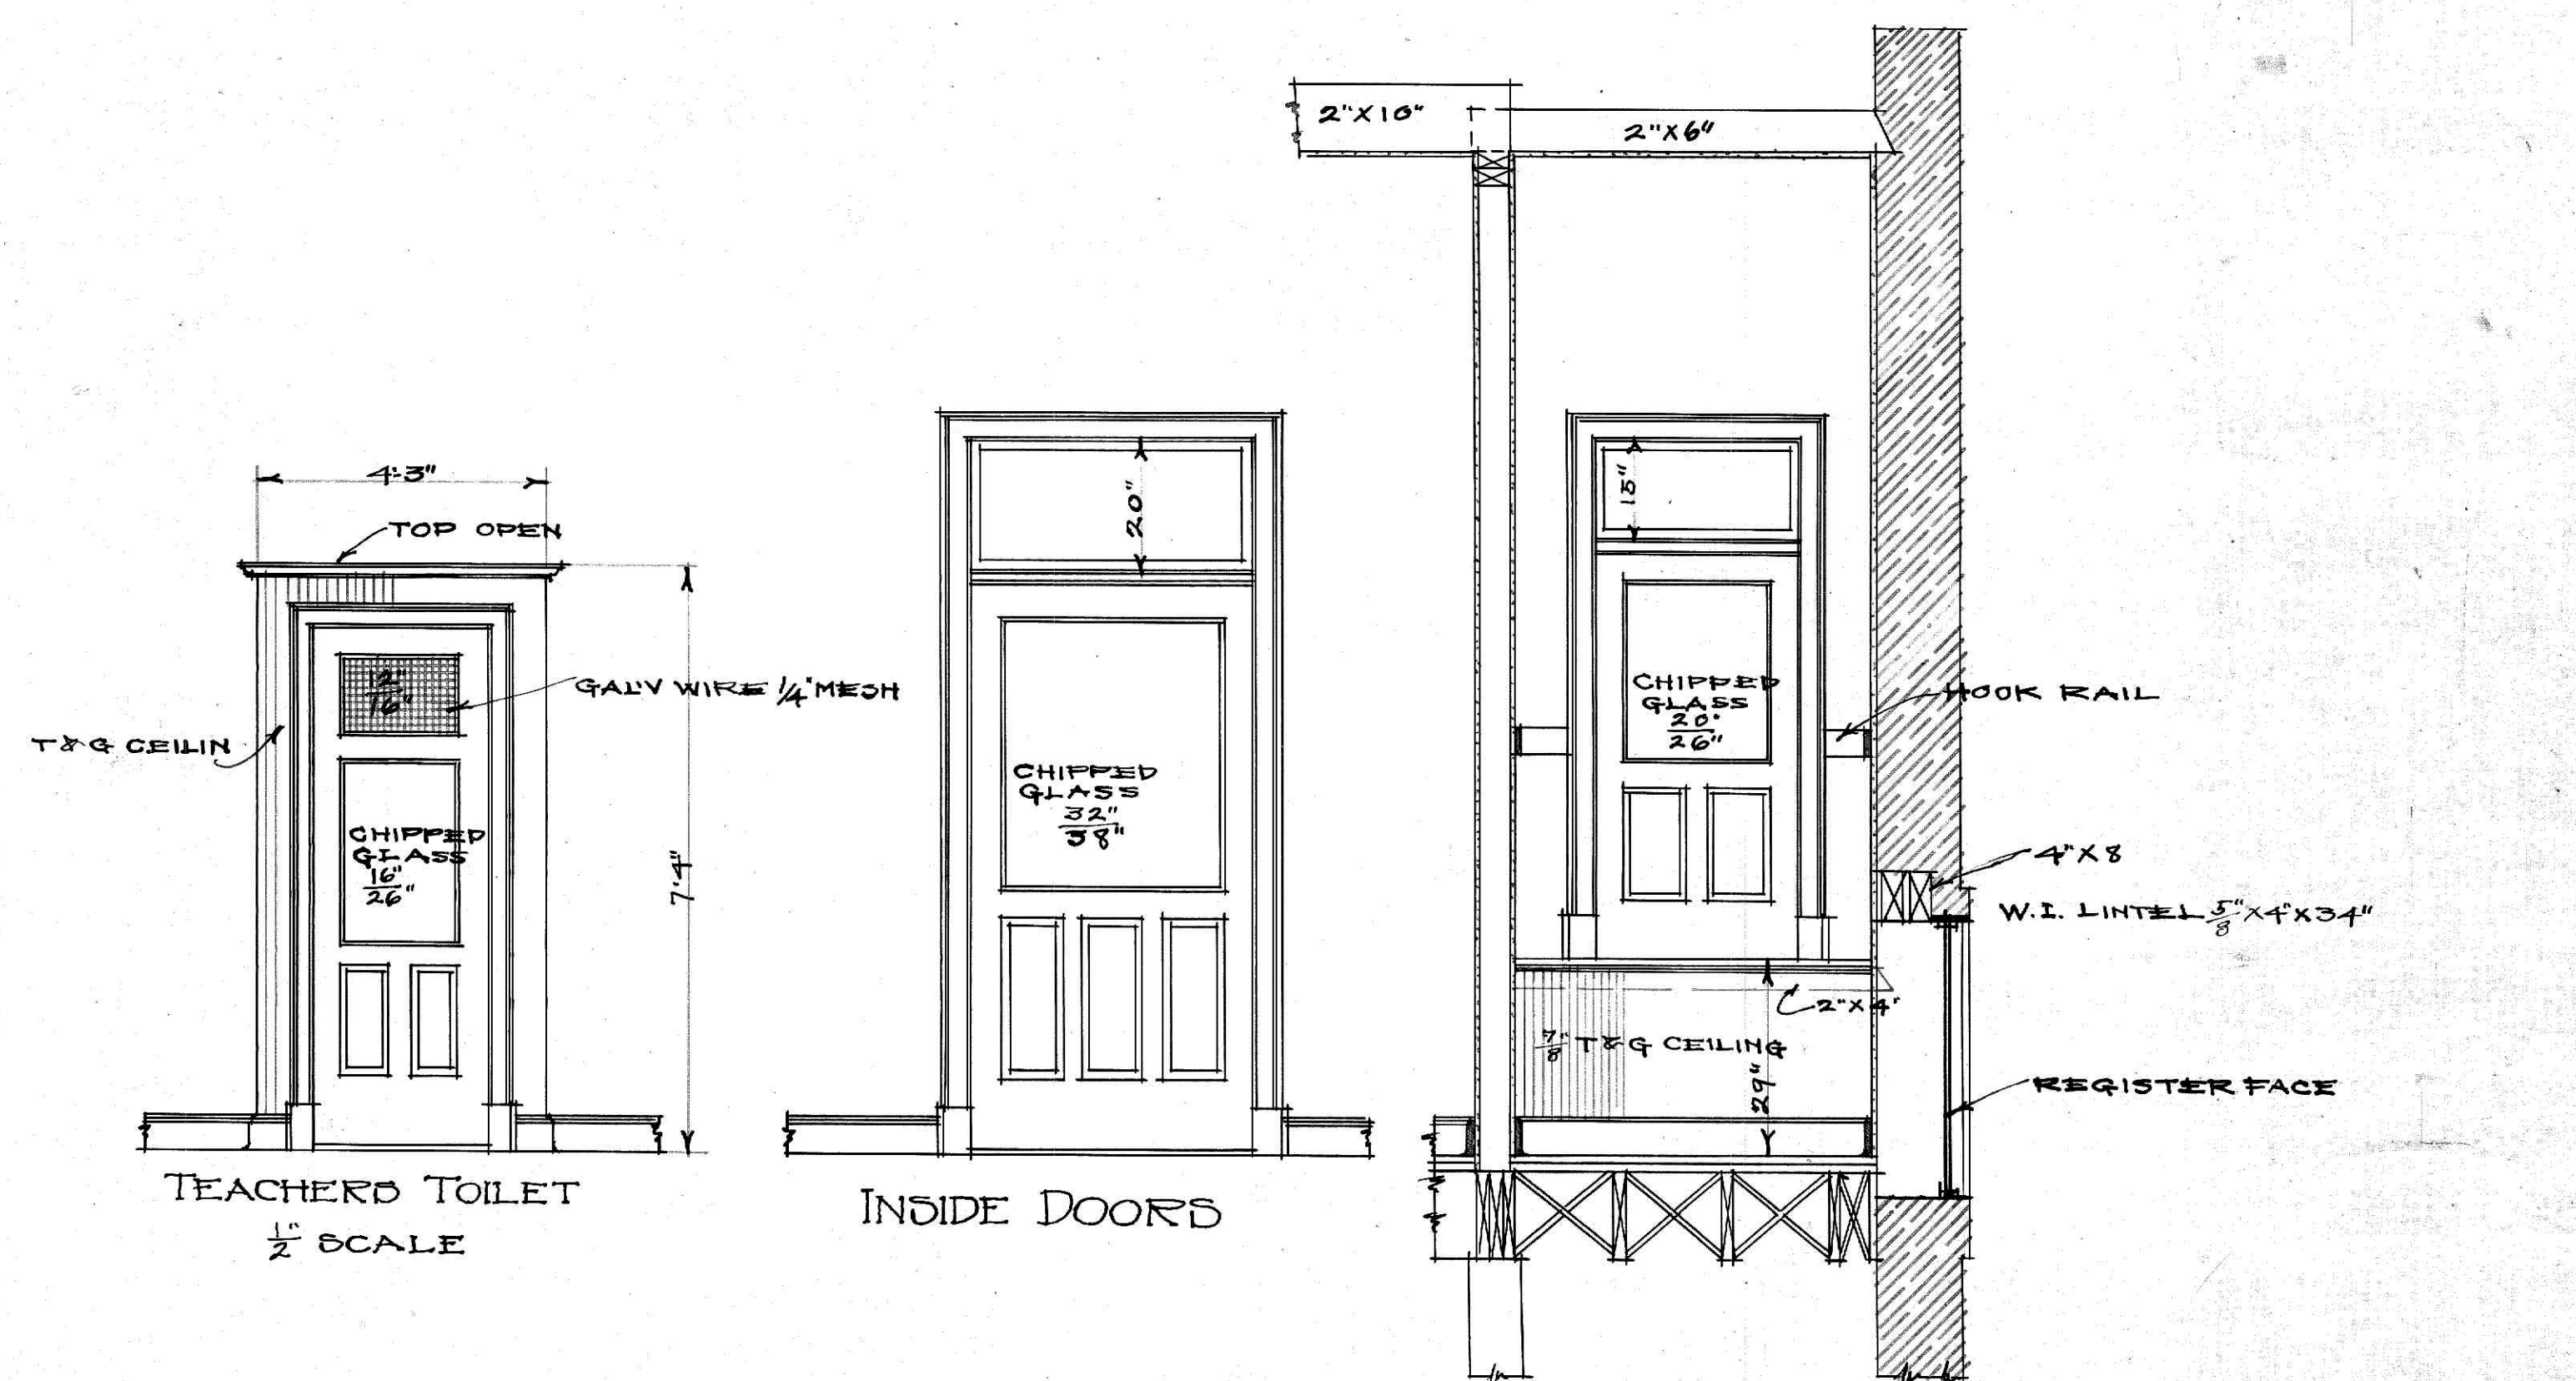

TEACHER TOILET
1/2" SCALE

INSIDE DOORS

TEACHERS LOCKERS
AND BULK HEAD UNDER
1/2" SCALE

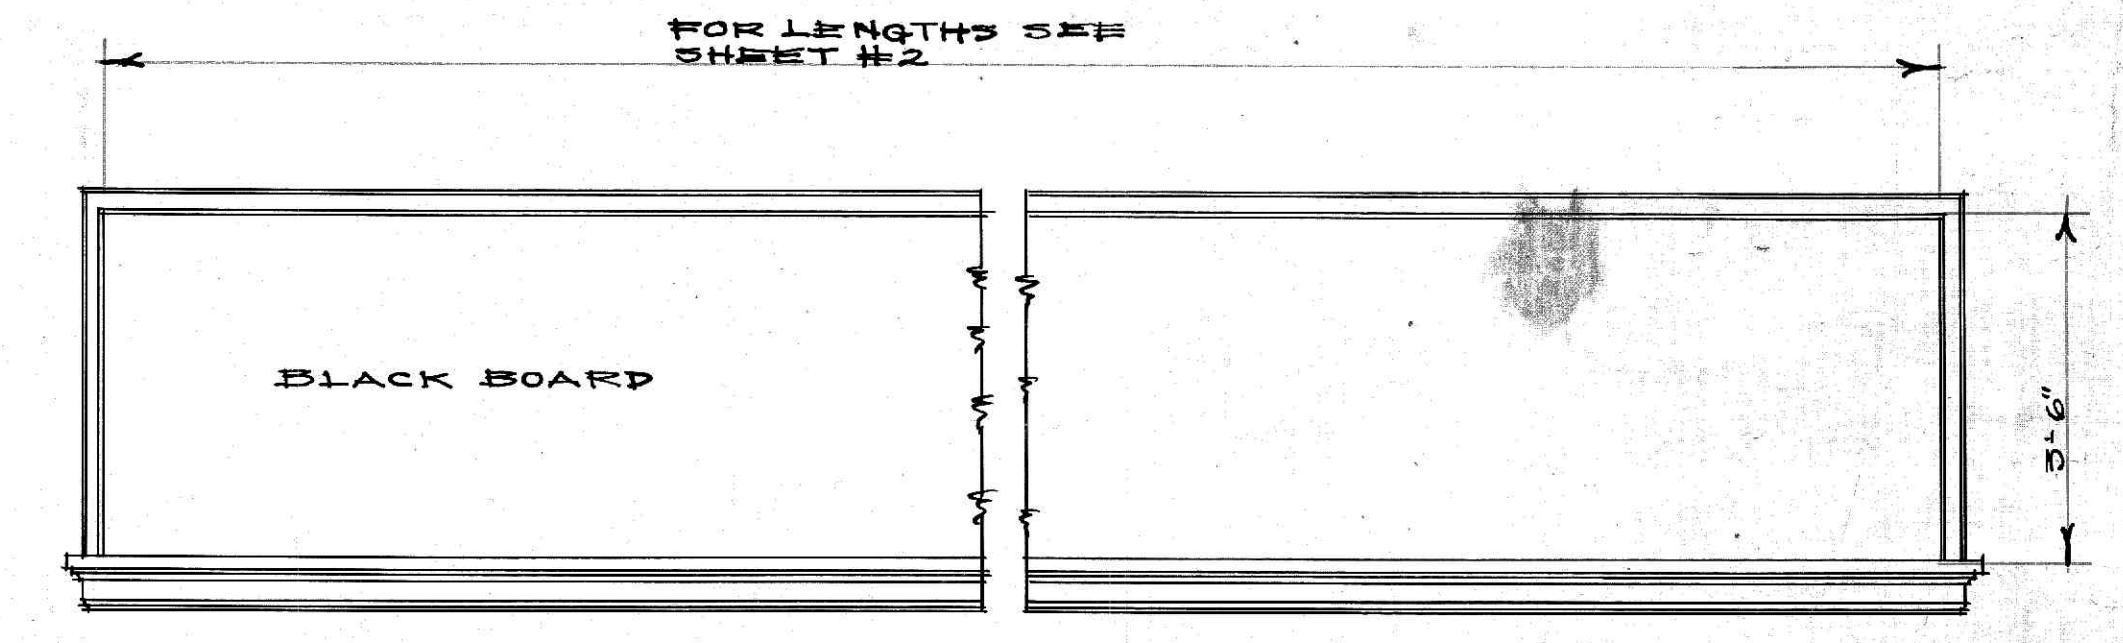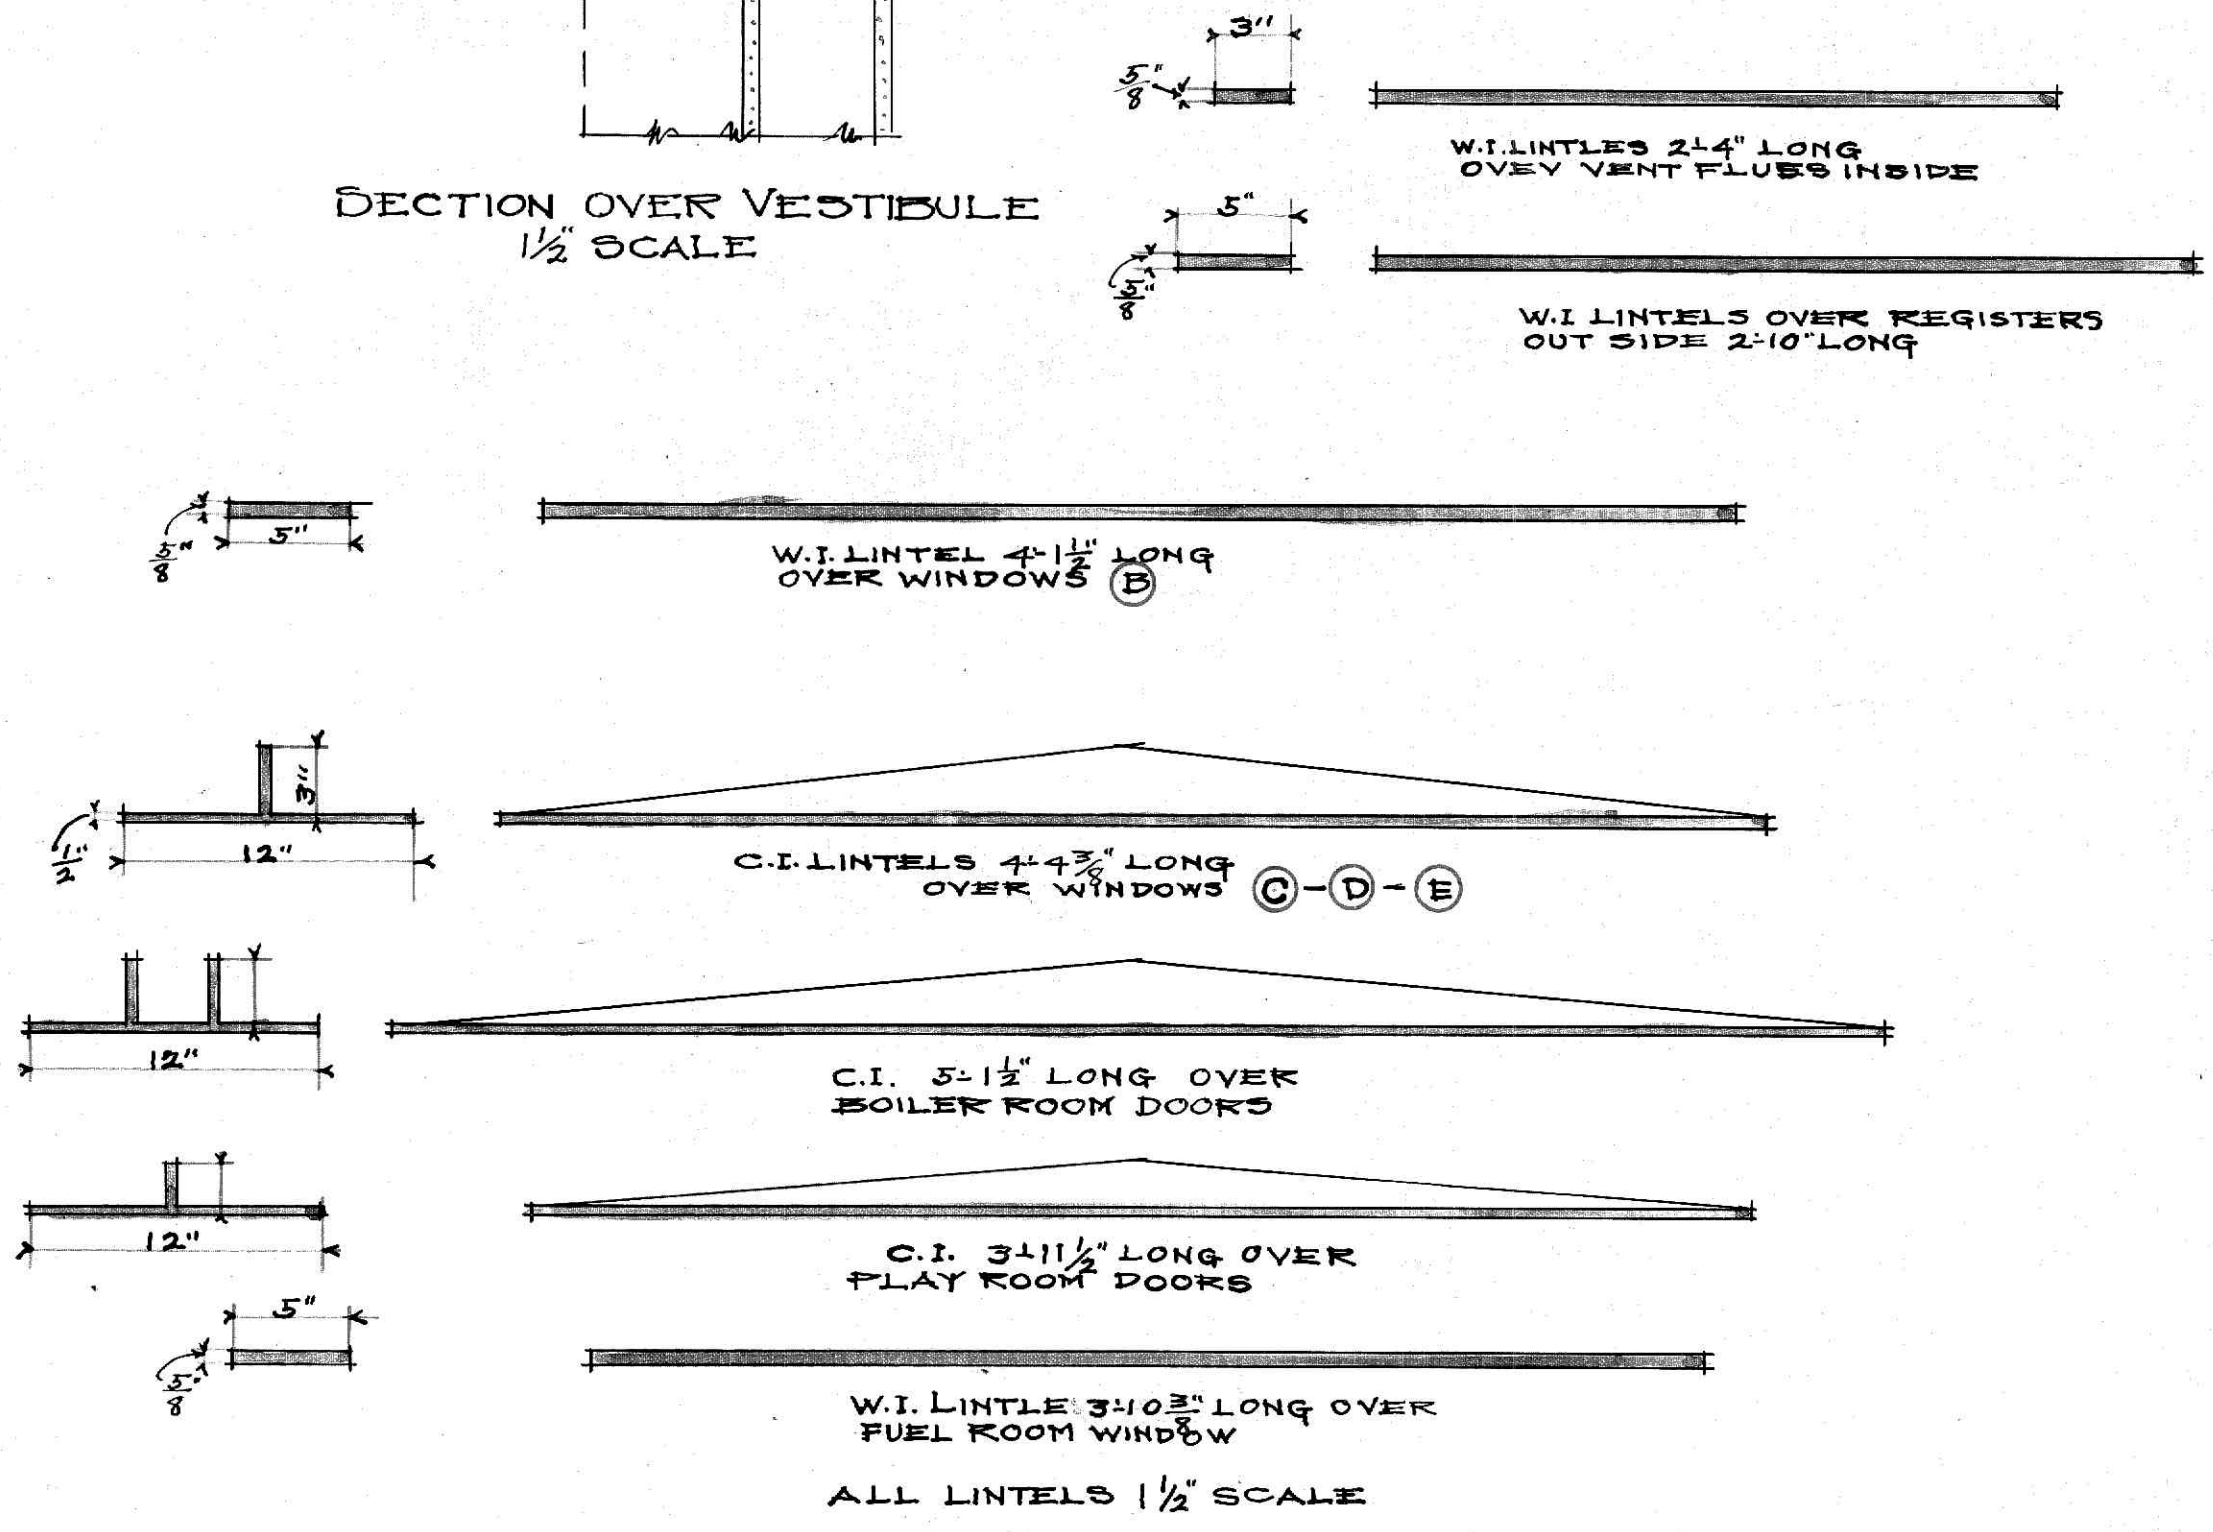

BLACKBOARD
1/2" SCALE