

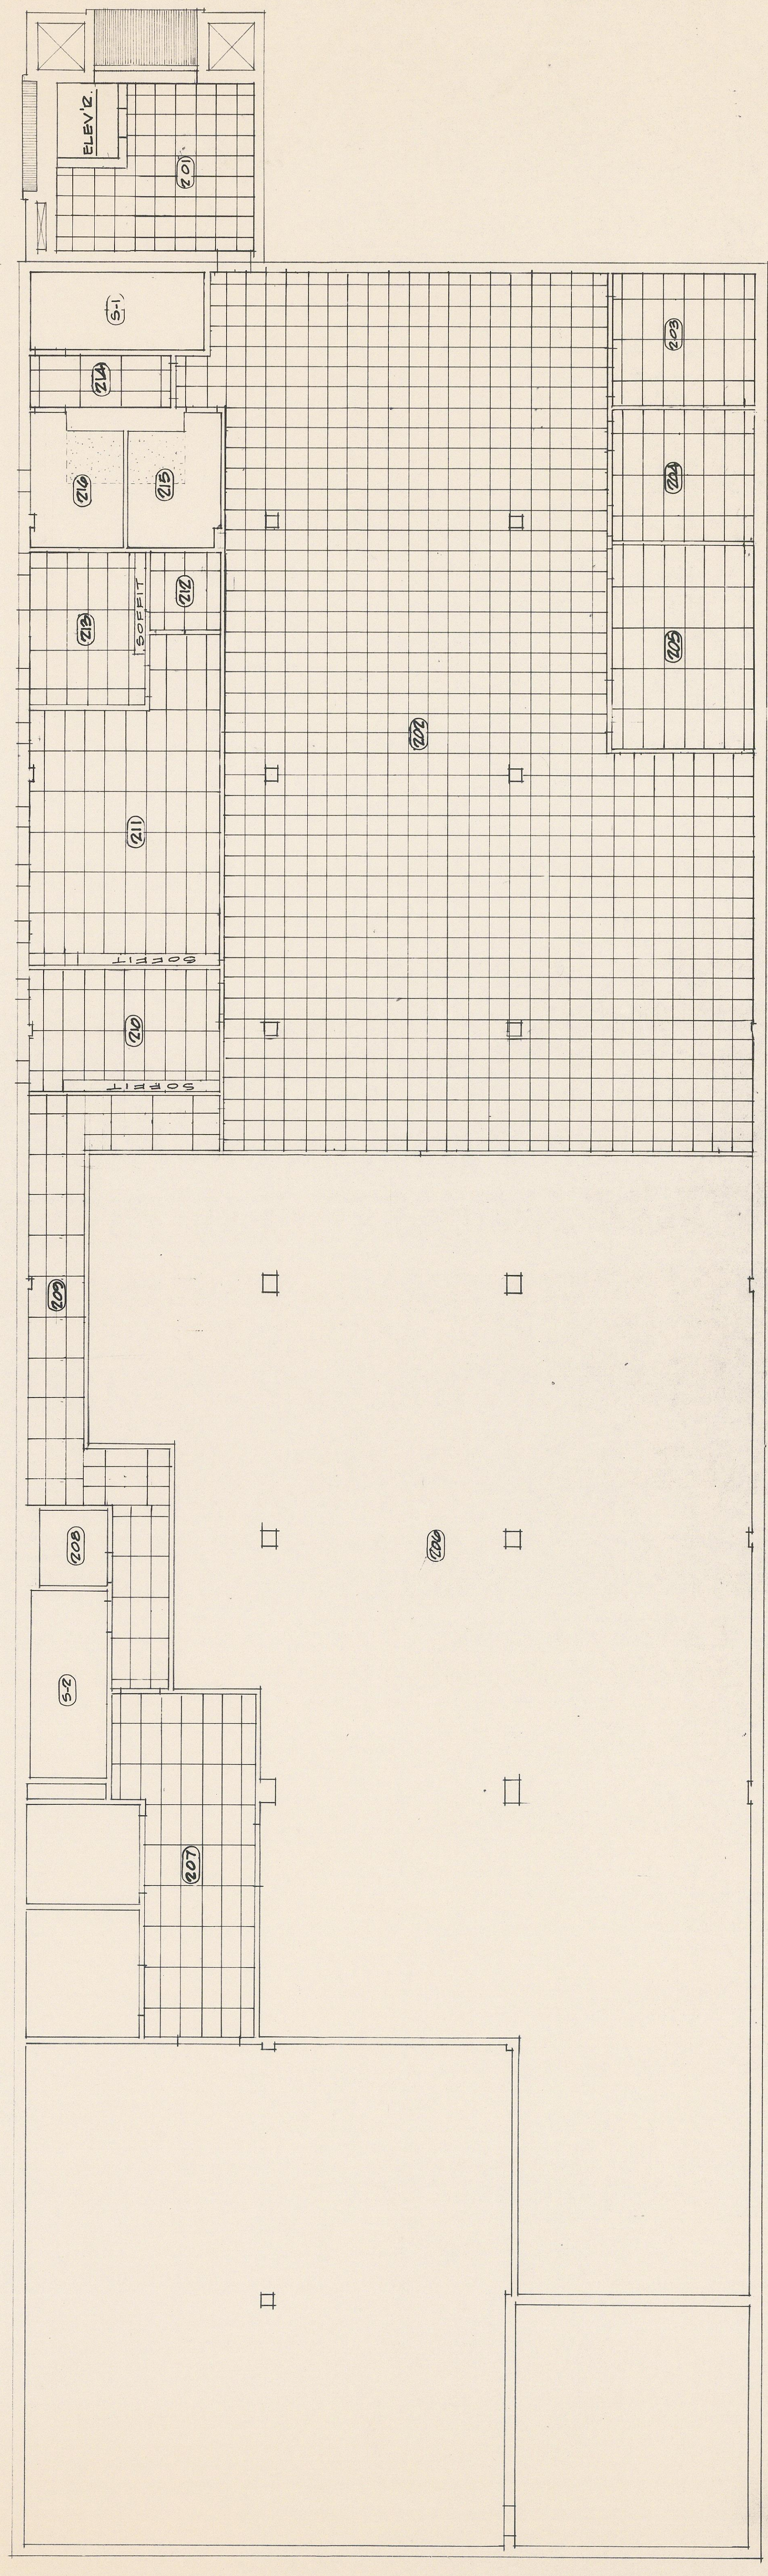



These construction documents are to be used in connection with the project described herein and are not to be used for any other project without the written consent of the Architect/Engineer. The user shall indemnify and hold the Architect/Engineer harmless and release arising out of or resulting from the use of these documents.

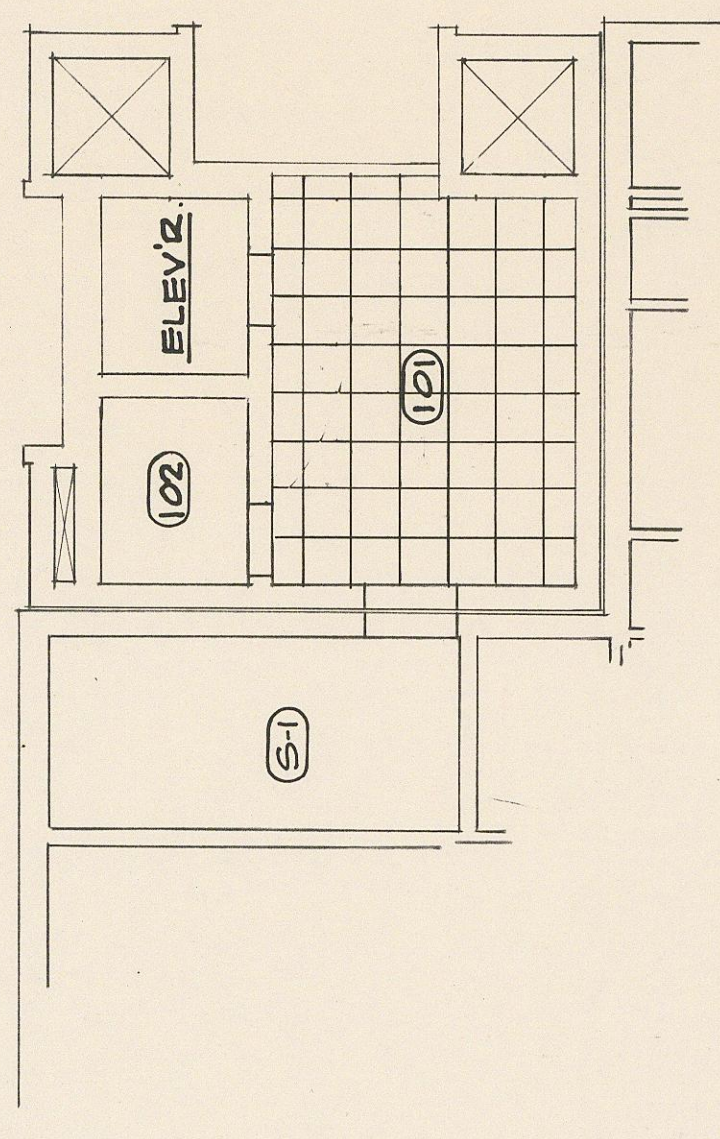

SEE DRAWING A-3 FOR FINISH SCHEDULE
**REFLECTED CEILING
 SECOND FLOOR PLAN**
 1/8" = 1'-0"

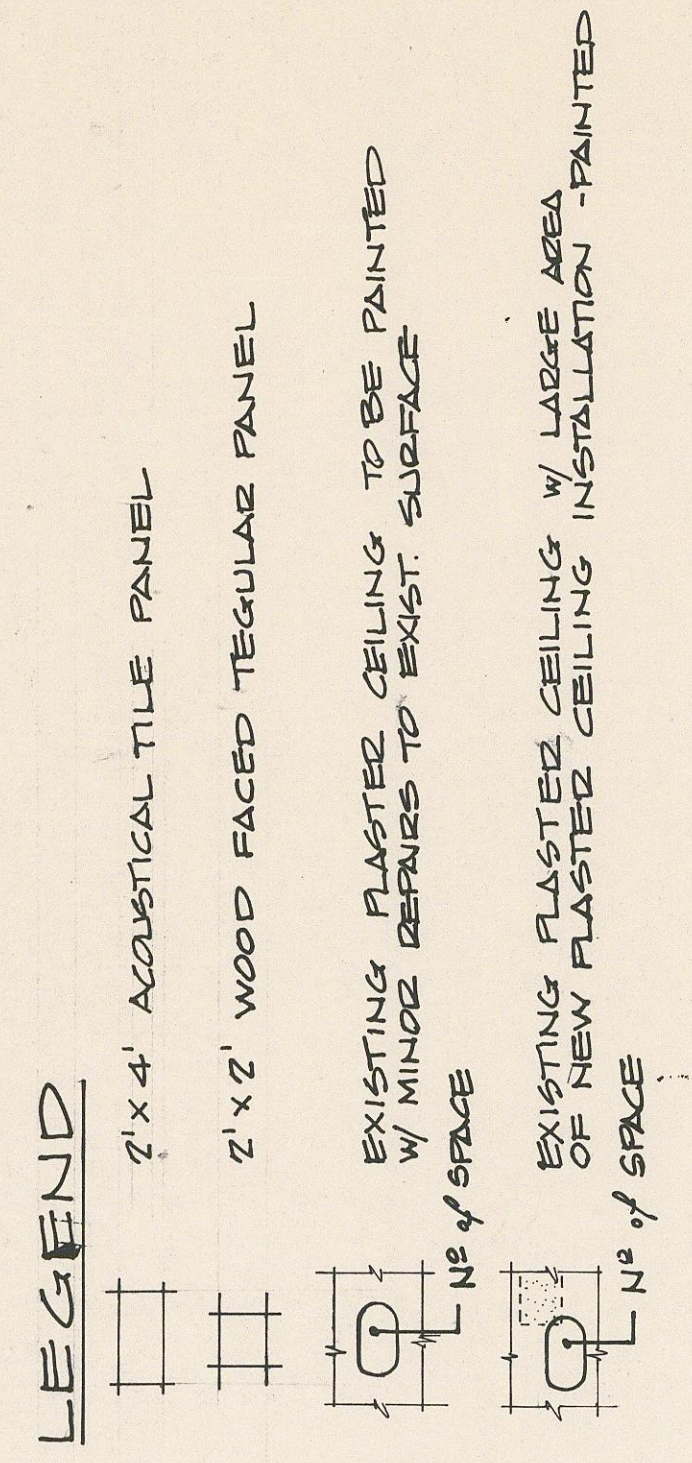

**REFLECTED CEILING
 PARTIAL FIRST FLOOR PLAN**
 1/8" = 1'-0"

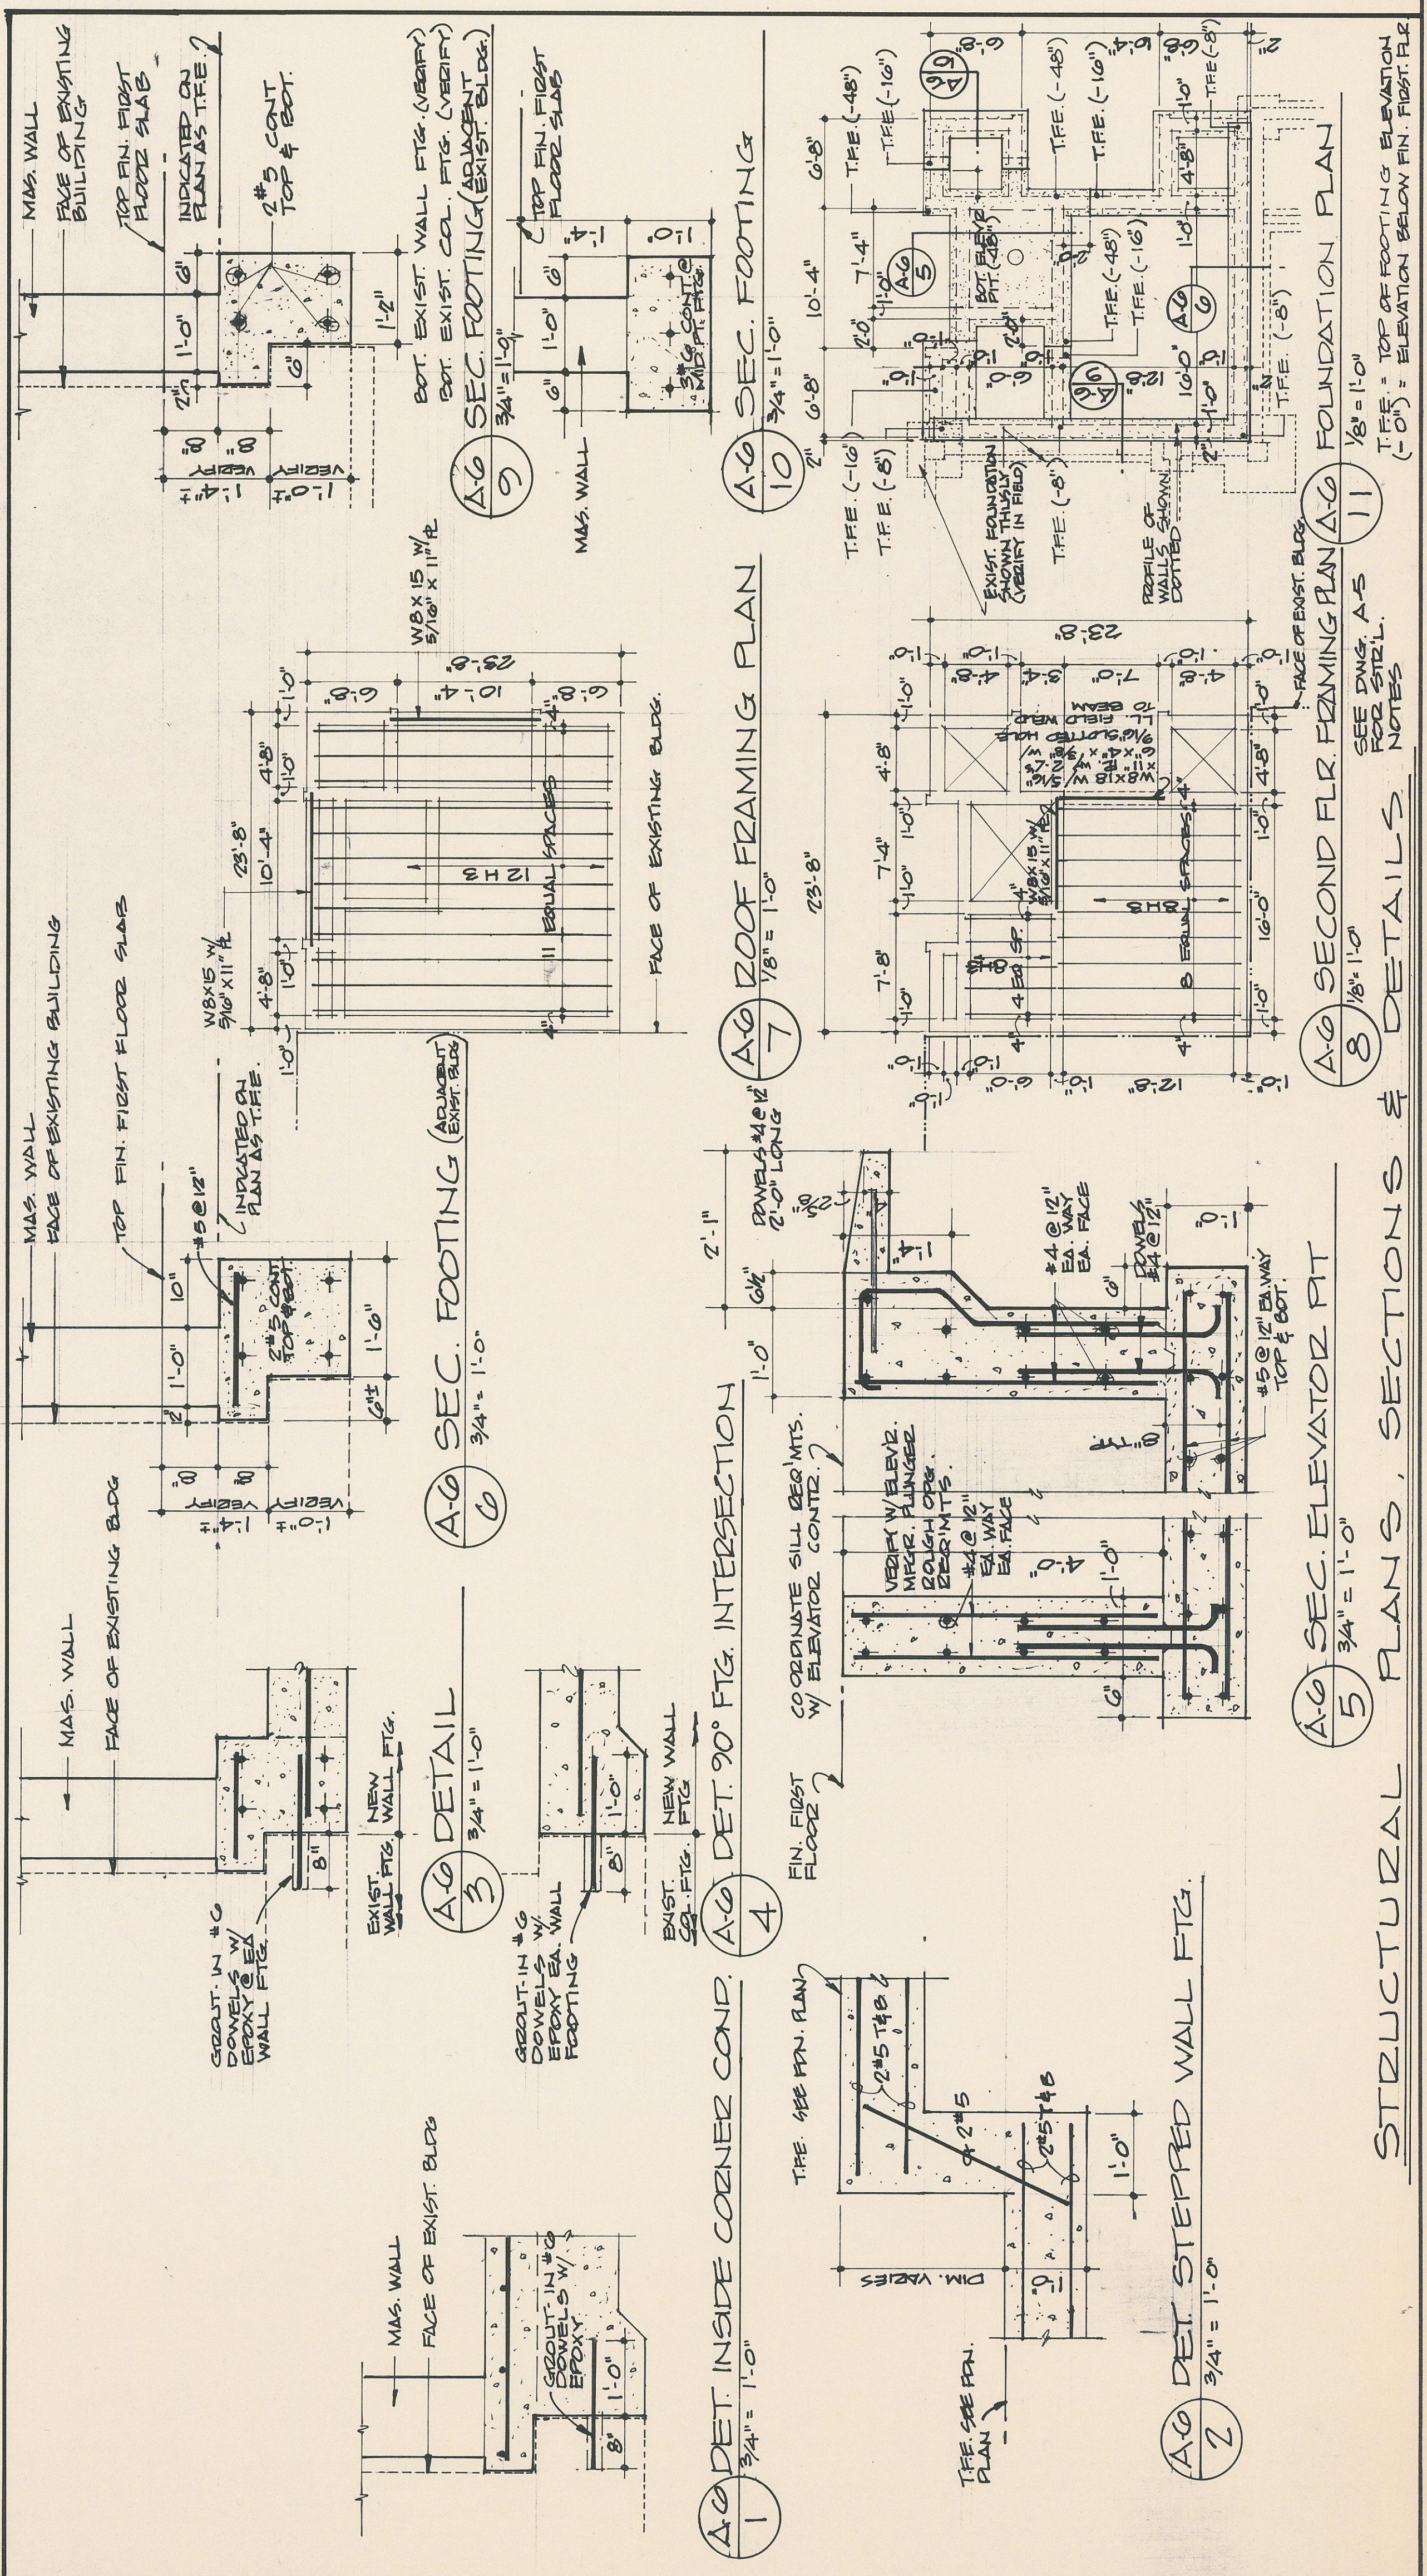

**STRUCTURAL
 PLANS, SECTIONS & DETAILS**
 1/8" = 1'-0"