


E-W SECTION VIEW SOUTH

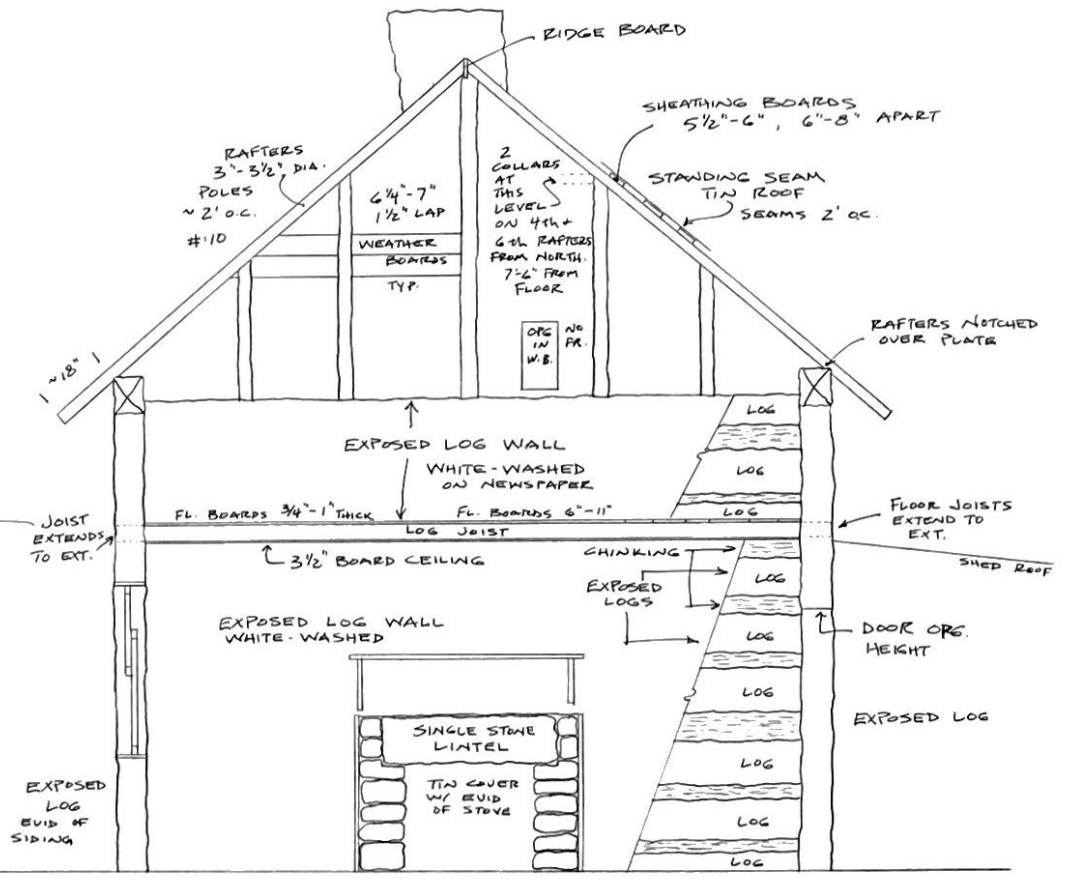

E-W SECTION VIEW NORTH



VDHR 44CP0219

CA. 1870

McCONVILLE CABIN #1

SCALE: 1/2" = 1'-0"	APPROVED BY: TRAVIS McDONALD	DRAWN BY: T.C.M.
DATE: 1-11-2007	JEFFERSON'S POPLAR FOREST	REVISED
McCONVILLE RD. LYNCHBURG, VA.		
RECORDING FUNDED BY V.F.H. GRANT		DRAWING NUMBER: UTR 657483E 4137762A