


↑ ST. ↓
E

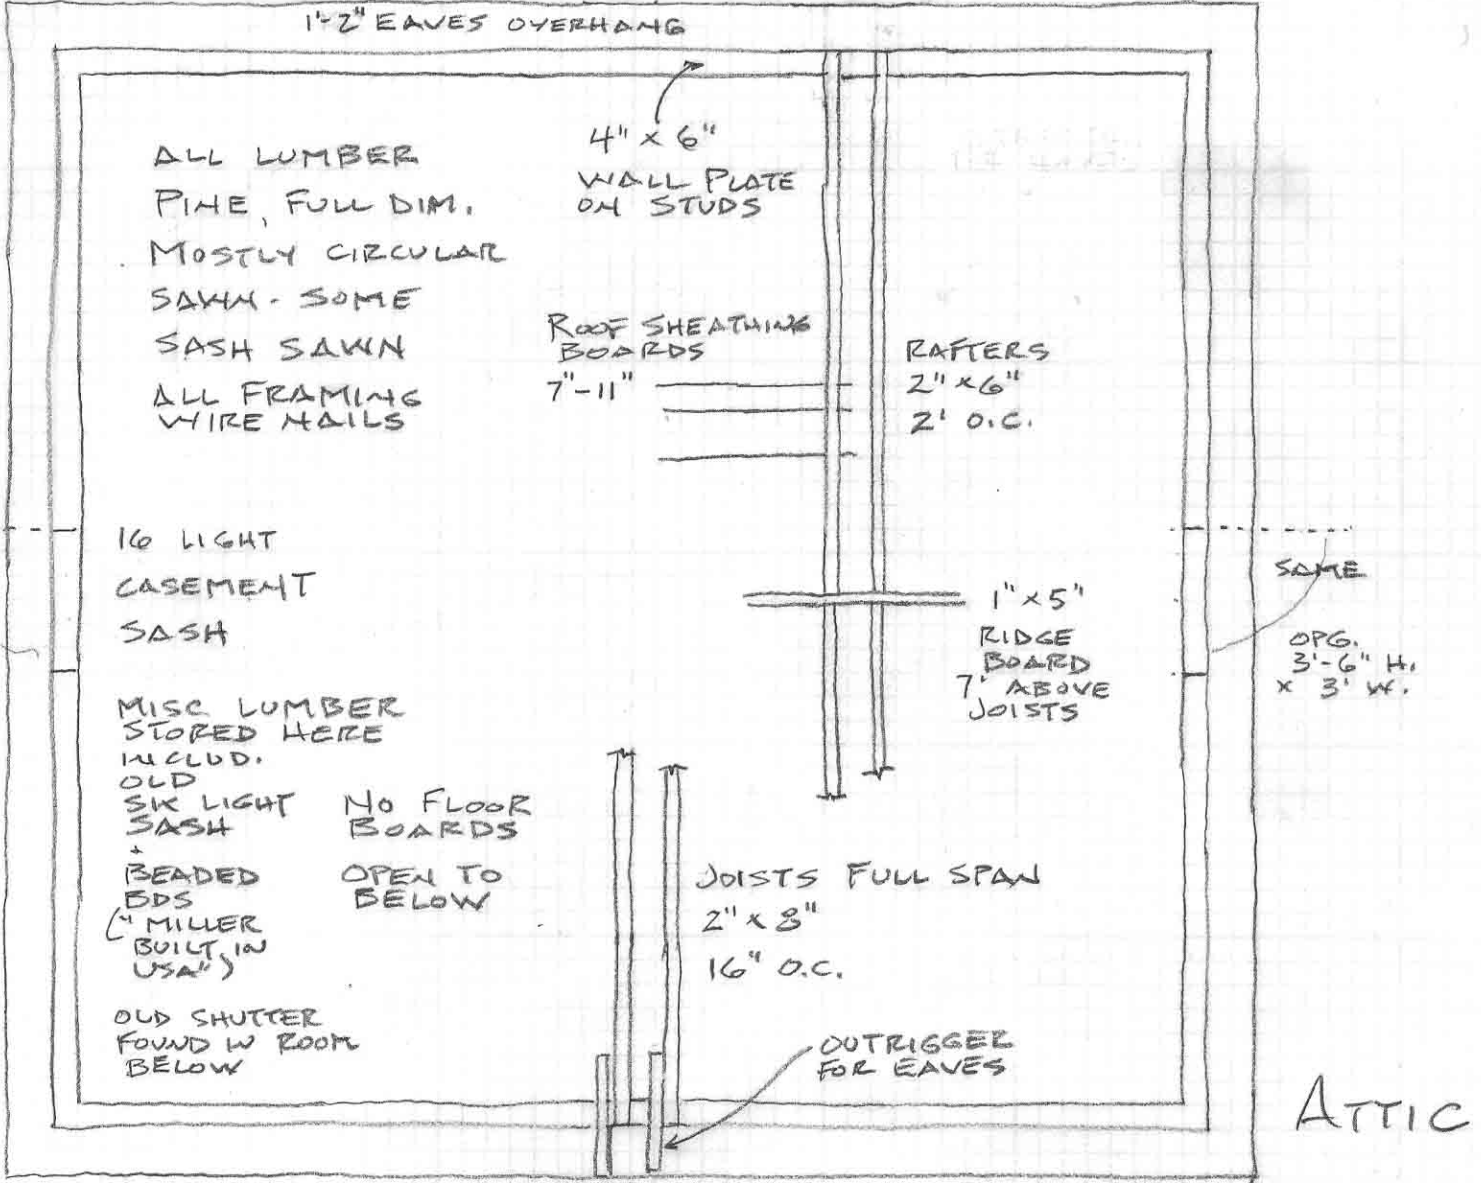

503 CABELL ST. CARRIAGE HOUSE

▣ = 1'-0" N. ↓

TRAVIS McDONALD 10-26-2013