


54 x 103
E04 x H03

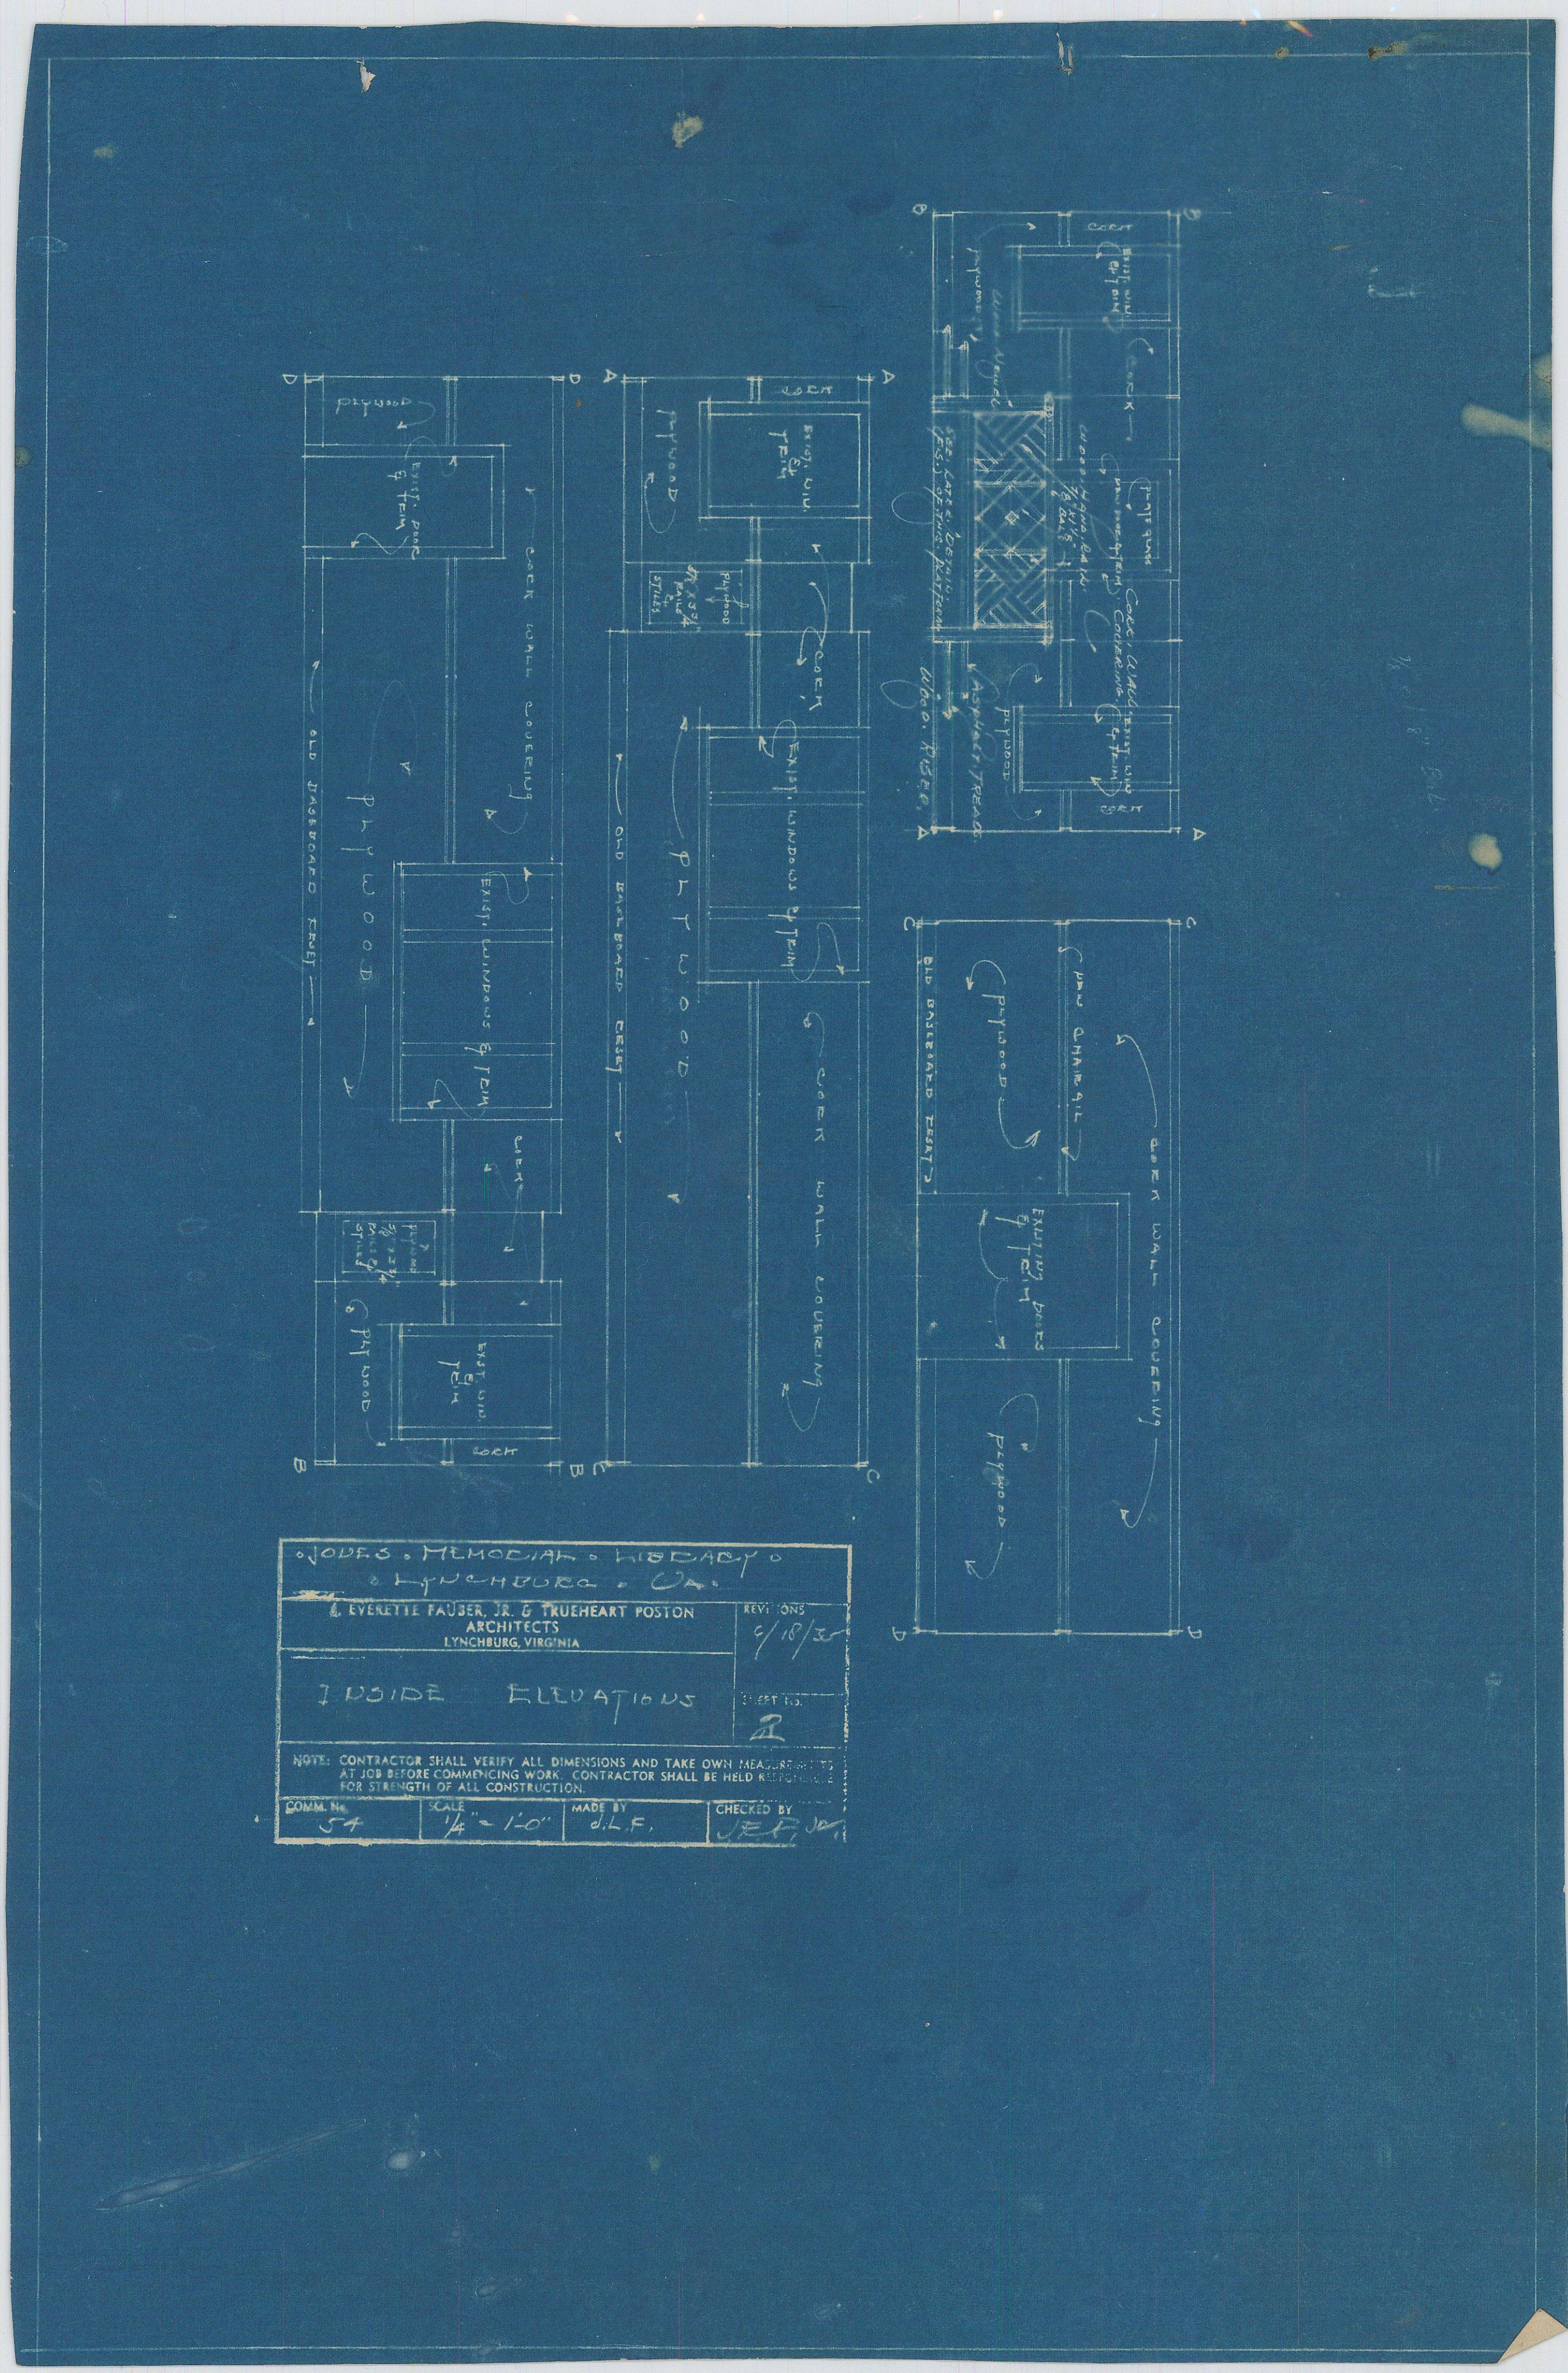

JOHN S. MEMORIAL LIBRARY
 LYNCHBURG, VA.
 EVERETTE FAUSER, JR. & TRUEHEART POSTON
 ARCHITECTS
 LYNCHBURG, VIRGINIA

REV: ONE
 9/18/50

INSIDE ELEVATIONS

NOTE: CONTRACTOR SHALL VERIFY ALL DIMENSIONS AND TAKE OWN RESPONSIBILITY AT JOB BEFORE COMMENCING WORK. CONTRACTOR SHALL BE HELD RESPONSIBLE FOR THE ACCURACY OF ALL CONSTRUCTION.

SCALE: 1/4" = 1'-0"
 MADE BY: D.L.F.
 CHECKED BY: J.E.P.