


TYPICAL SQUARE NOTCH CONSTRUCTION OF CABIN (NORTHWEST CORNER, FROM PHOTO) N.S.

CHINKING OF RED MUD, TAN CLAY, RIVER BOARDS, STONES

NAIL HOLE EVIDENCE ON LOGS FOR WEATHERBOARDS

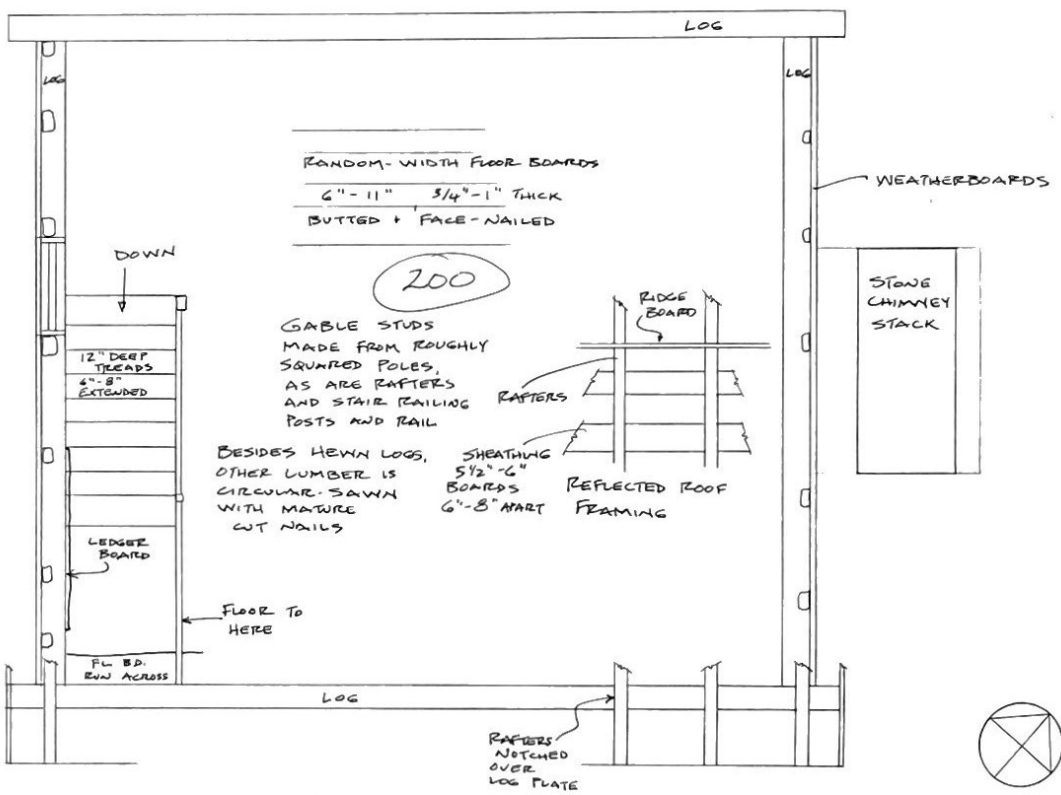

LOFT PLAN



VDR 44CP0219		
McCONVILLE CABIN #1		CA. 1870
SCALE: 1/2" = 1'-0"	APPROVED BY: DOC BY TRAVIS McDONALD	DRAWN BY T.C.M.
DATE: 1-11-2007	JEFFERSON'S POPLAR FOREST	REVISED
McCONVILLE ROAD LYNCHBURG VA		
RECORDING FUNDED BY V.F.H. GRANT	UNAPPROVED UTM	657483E #137465N