




SOUTHEAST ELEVATION  
1/4" = 1'-0"

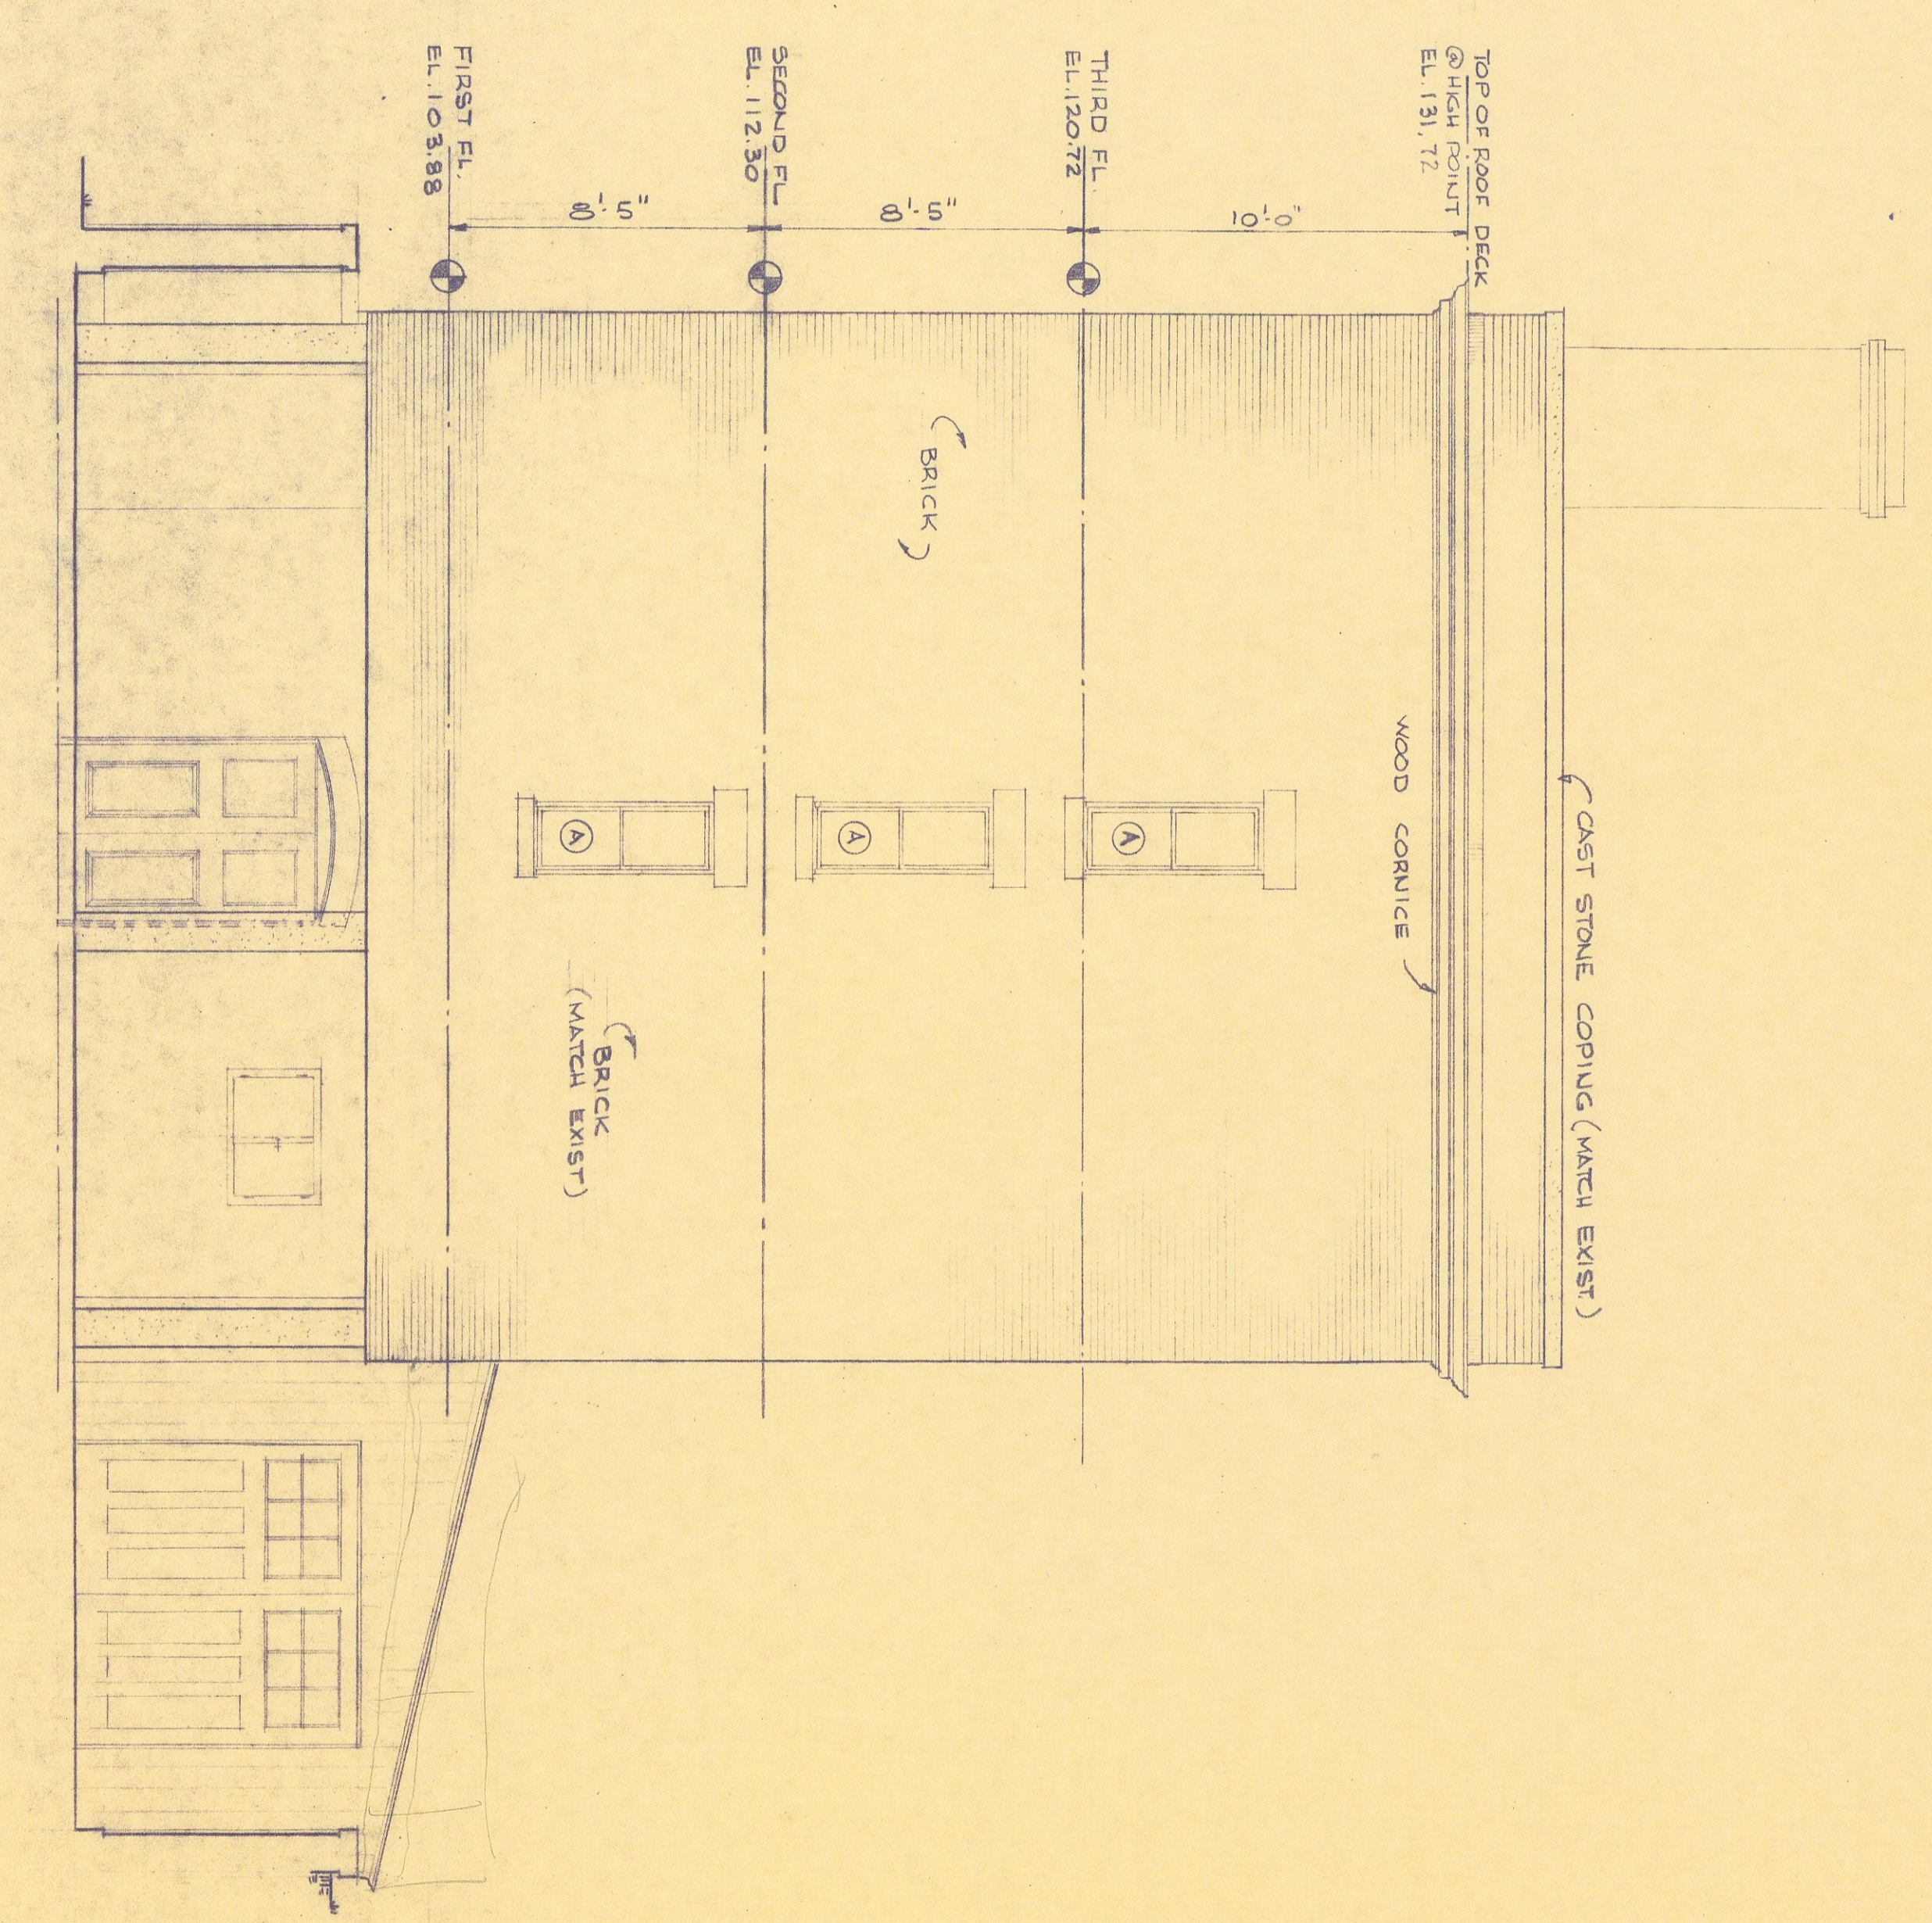


NORTHEAST ELEVATION  
1/4" = 1'-0"

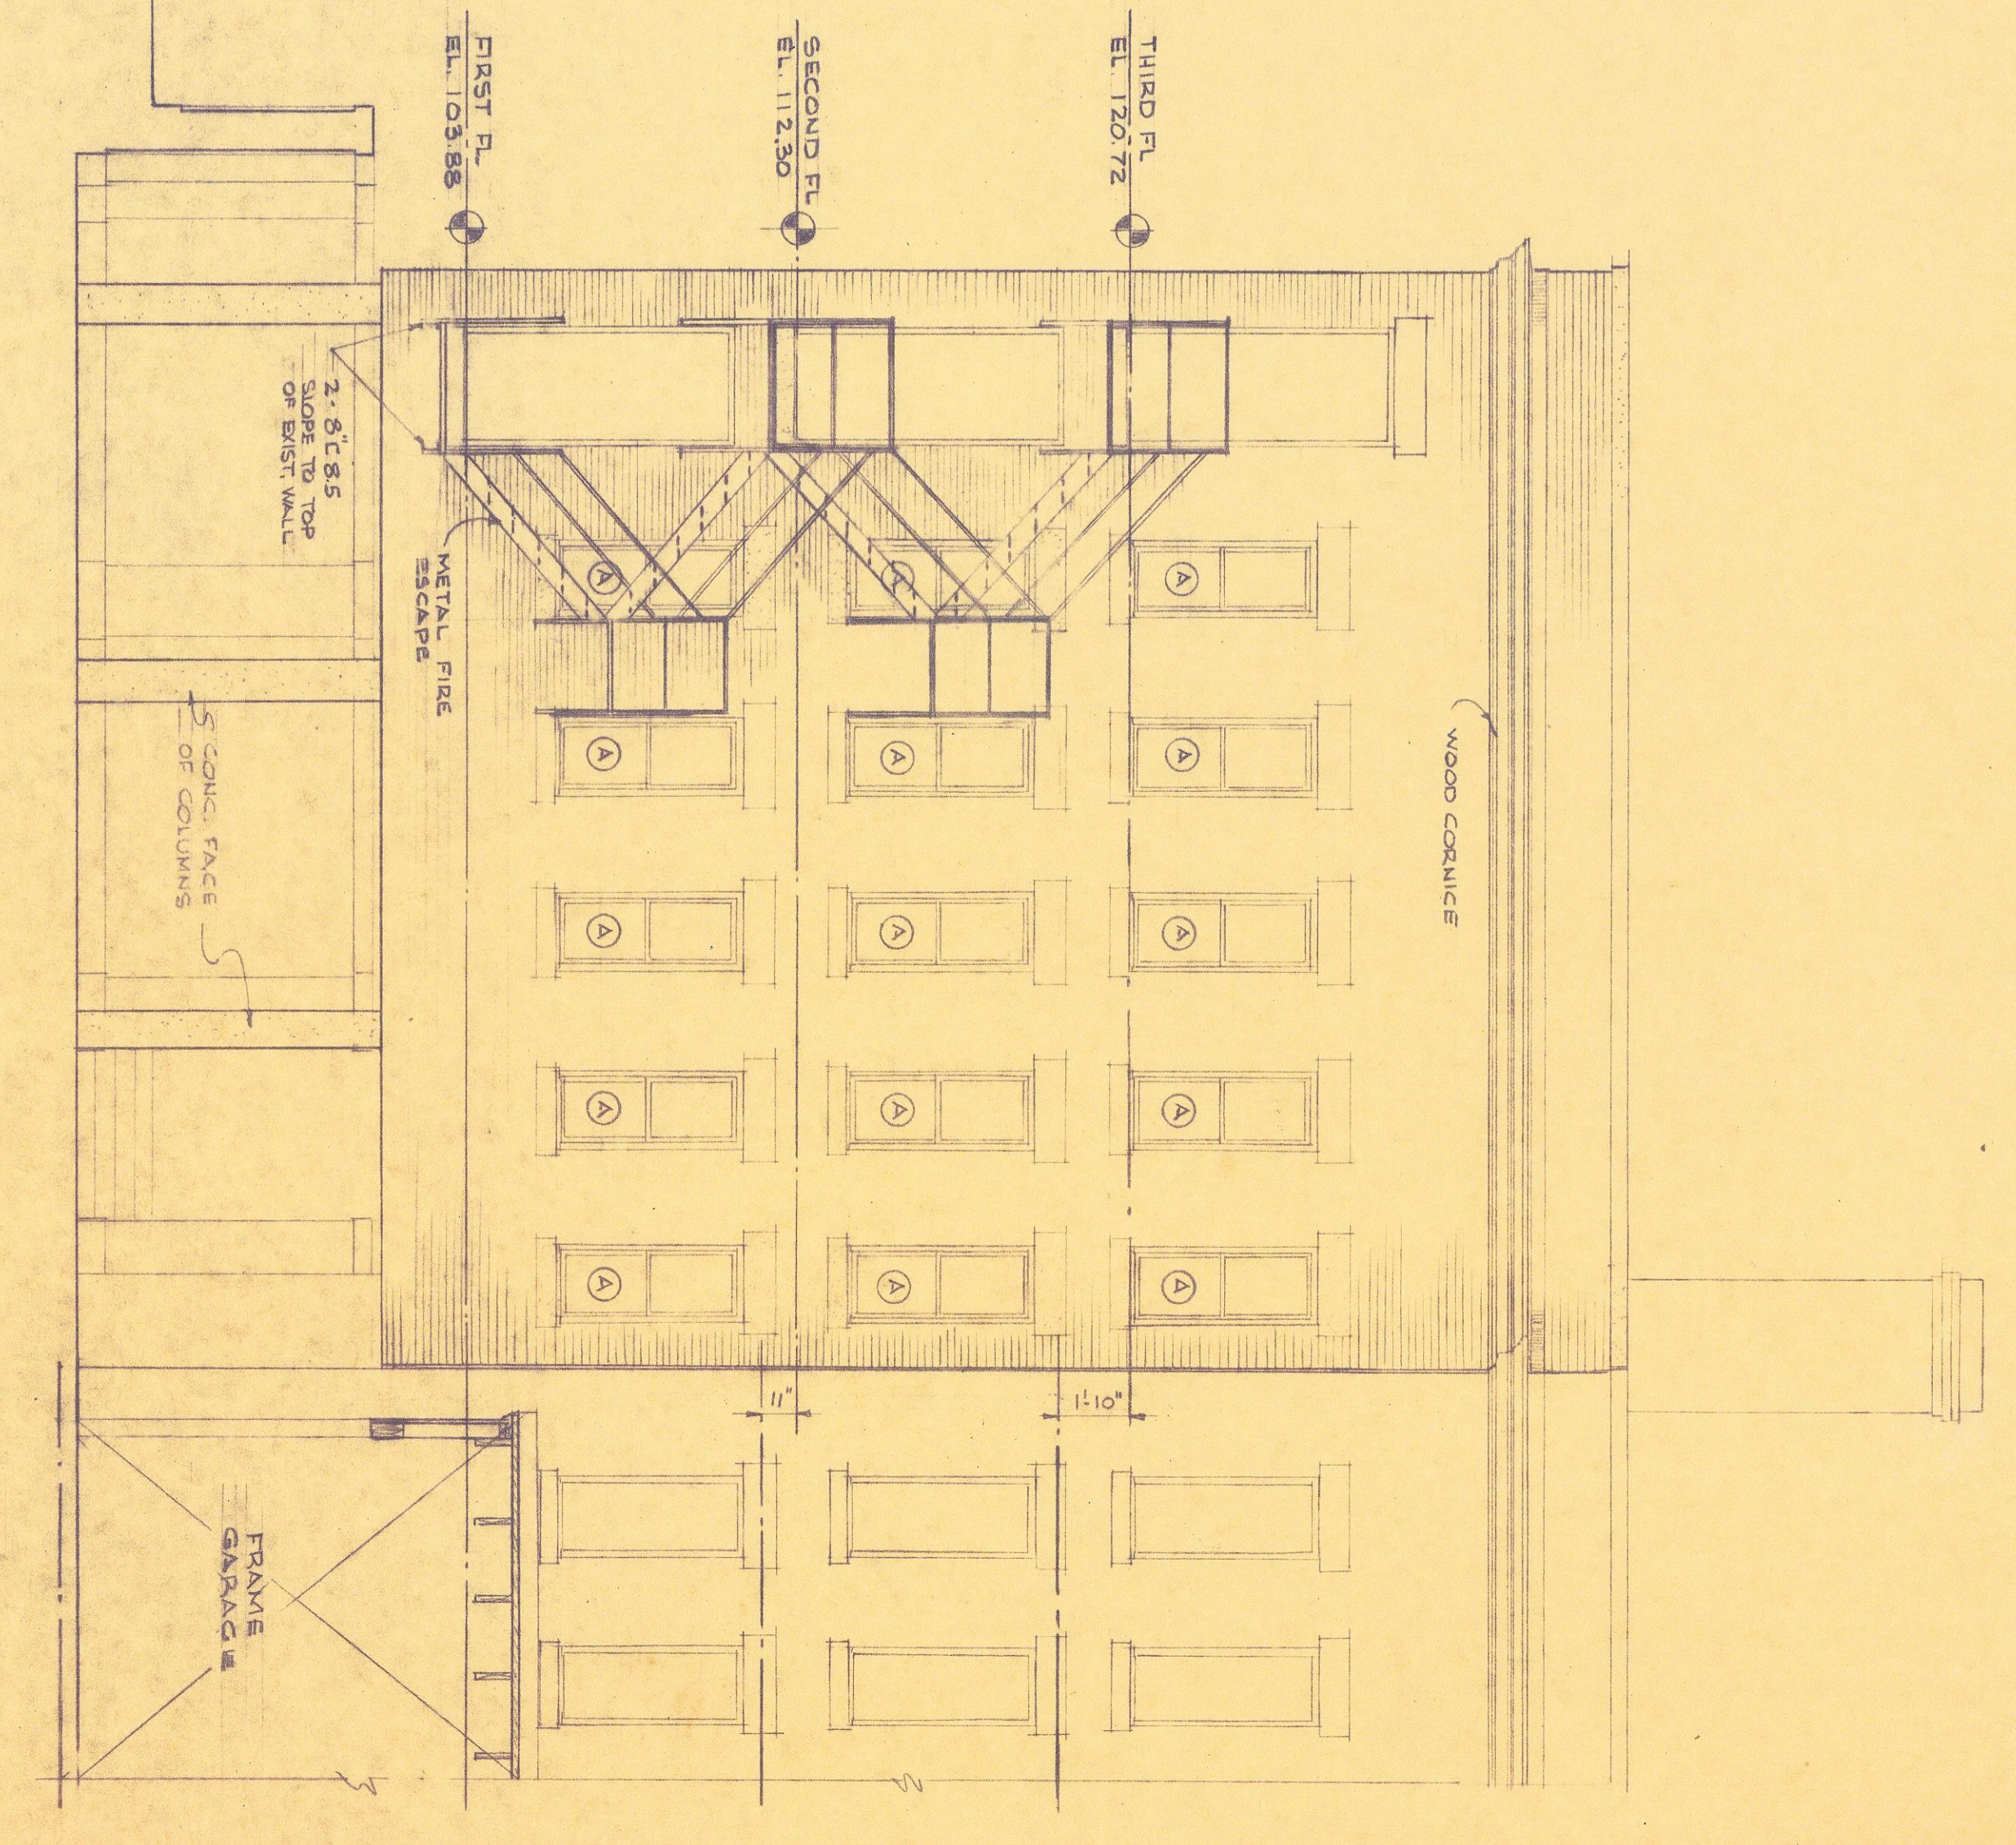


NORTHWEST ELEVATION  
1/4" = 1'-0"

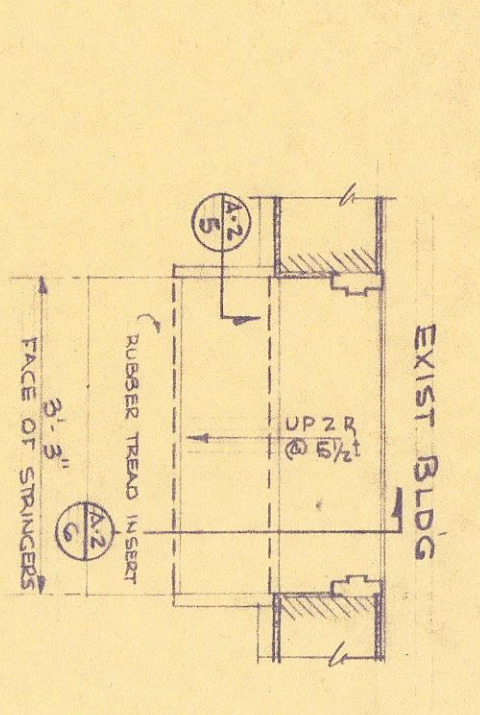


EXIST BLDG

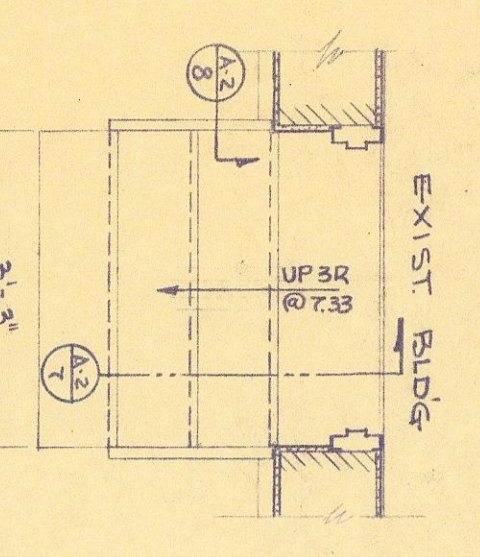


EXIST BLDG

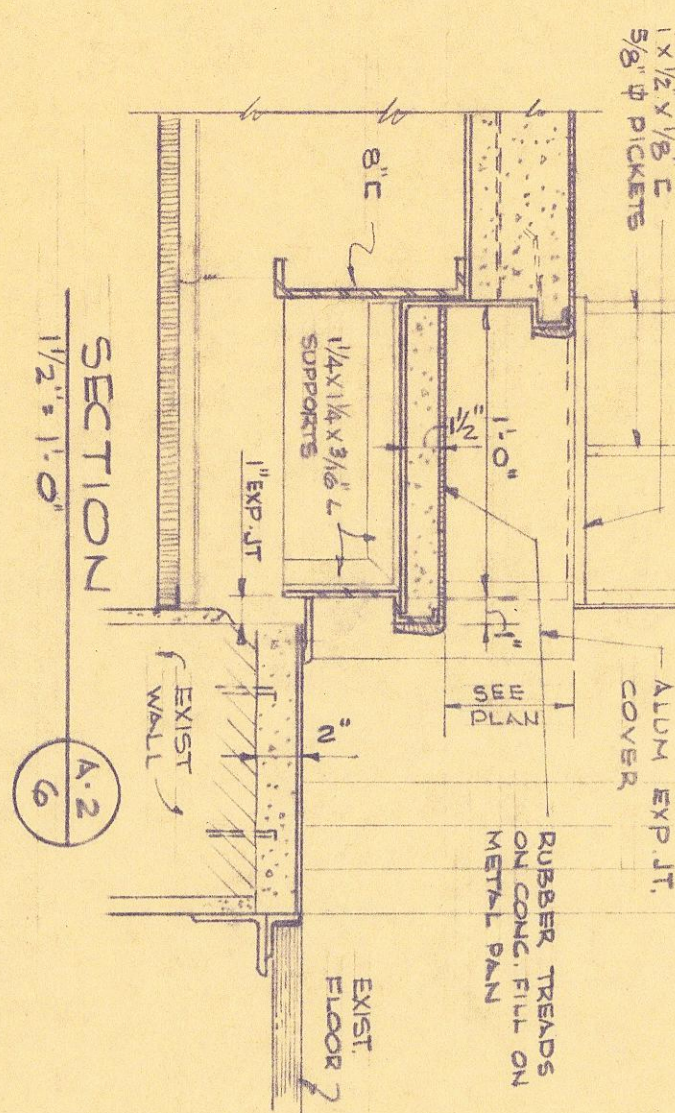


SECTION 6  
1/2" = 1'-0"

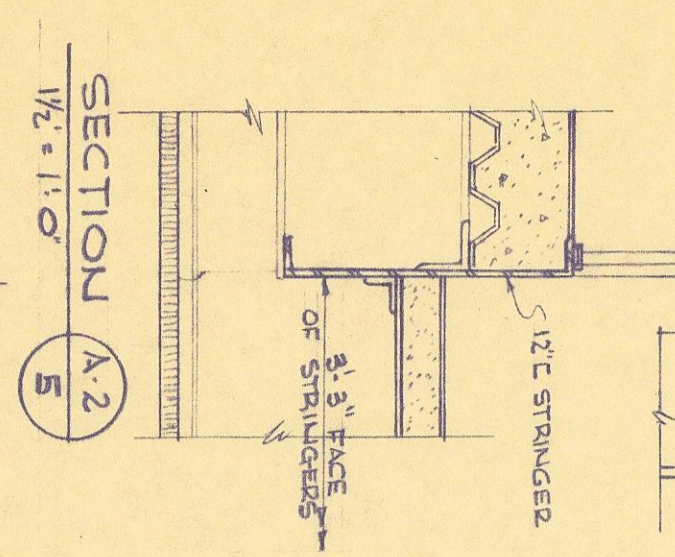


SECTION 5  
1/2" = 1'-0"

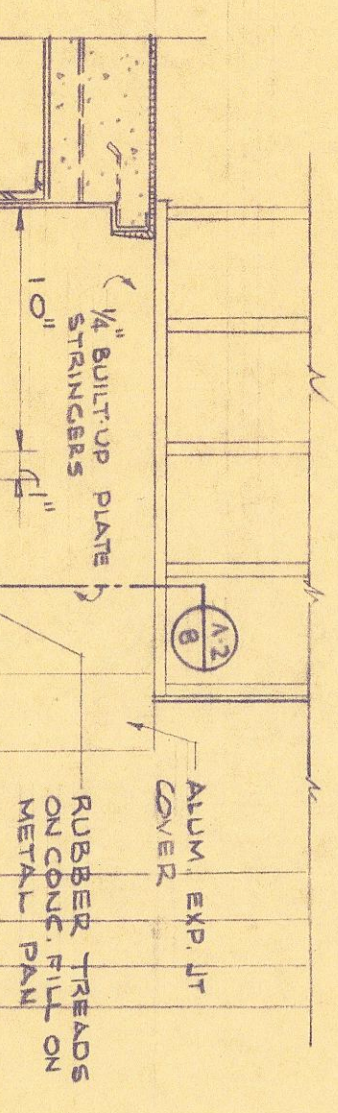


SECTION 7  
1/2" = 1'-0"

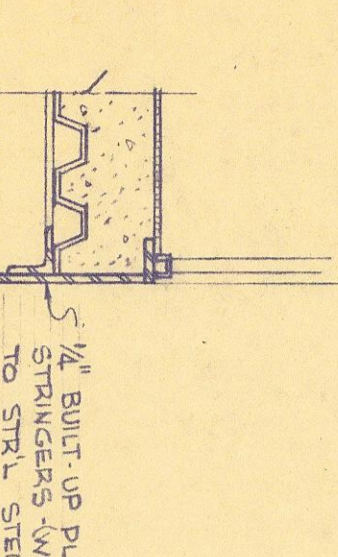


SECTION 8  
1/2" = 1'-0"

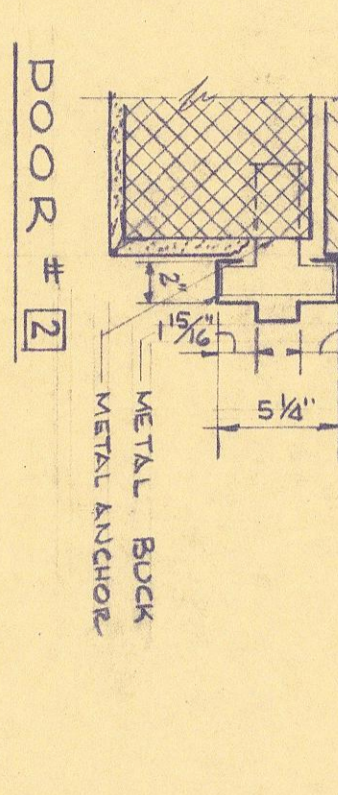


DOOR #1

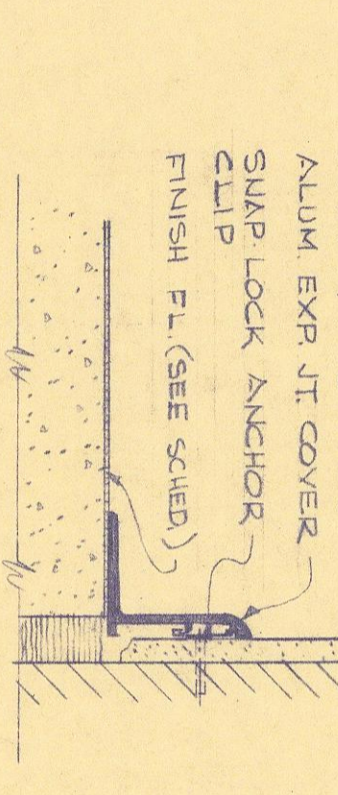


DOOR #2

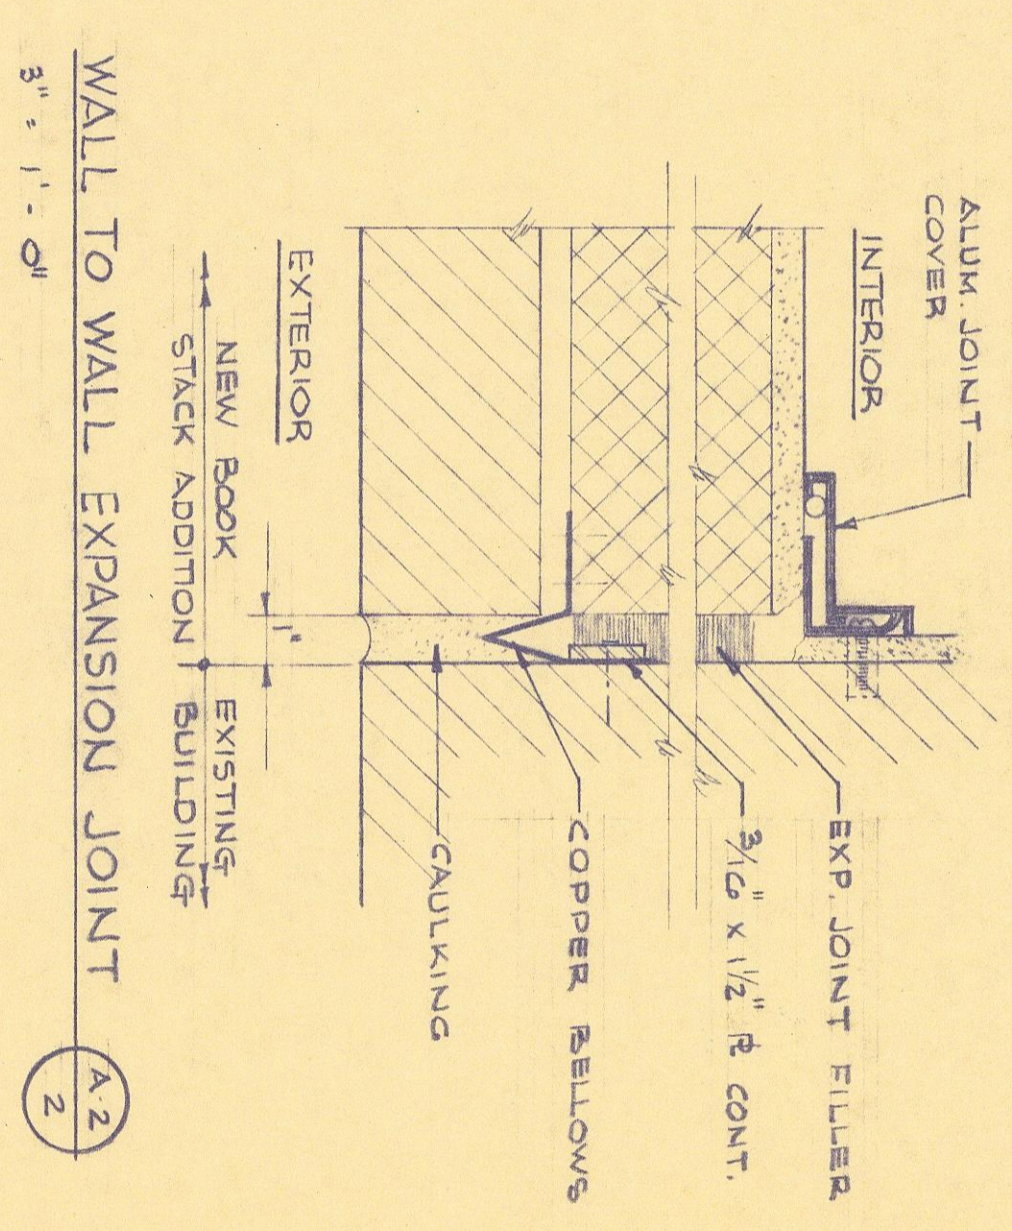


WALL TO WALL EXPANSION JOINT  
3" = 1'-0"

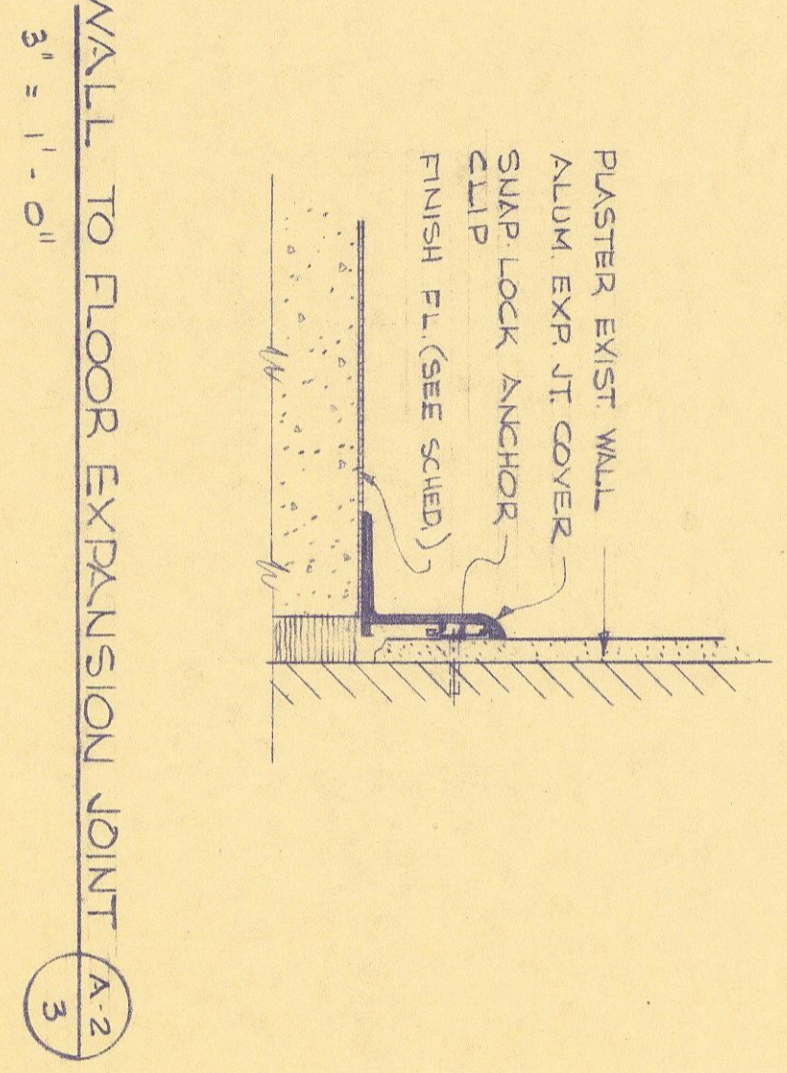


WALL TO FLOOR EXPANSION JOINT  
3" = 1'-0"

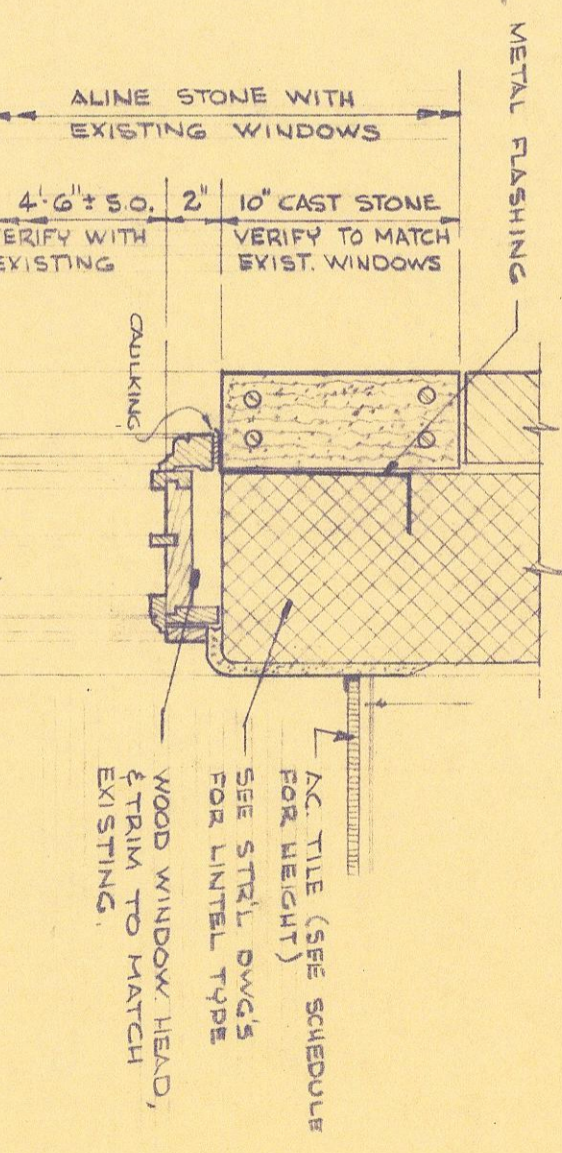

HEAD

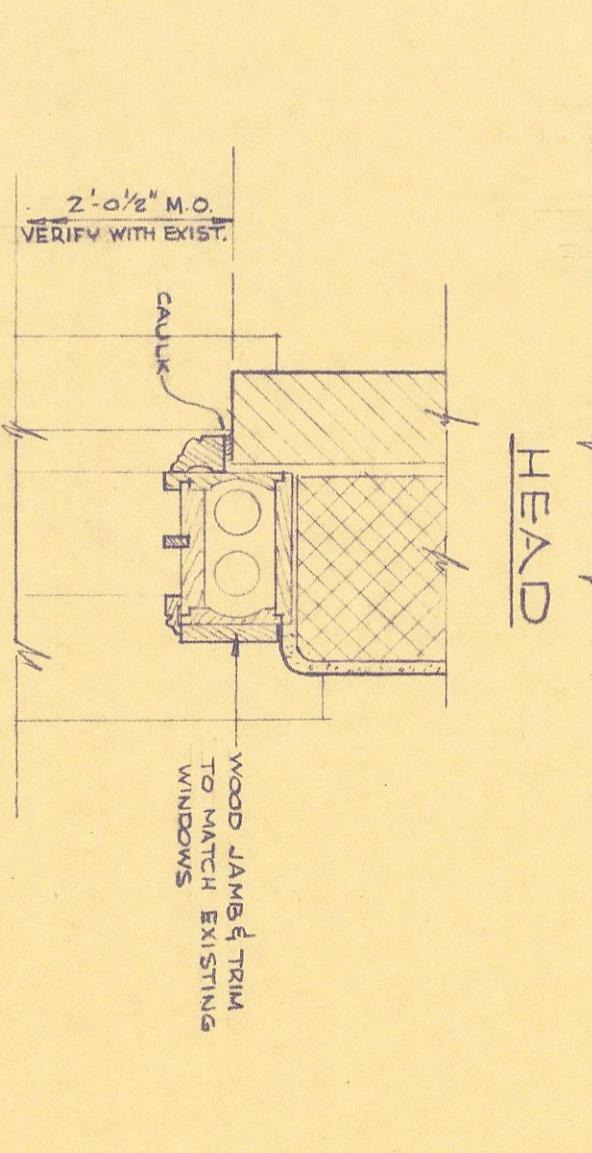

JAMB

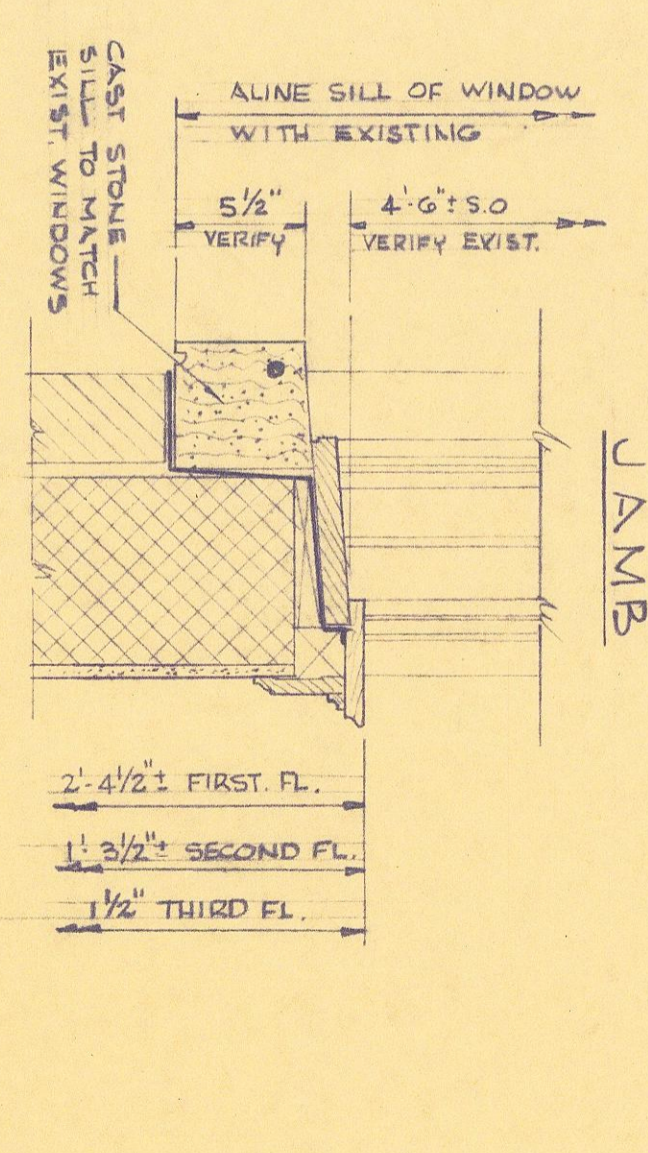

SILL

WINDOW SCHEDULE


MARK	DIMENSION	TYPE	MATERIAL	NO. OF LIGHTS	GLASS	REMARKS & DETAILS
(A)	1'-8" x 4'-0"	DH.	WOOD	2	8 O.S.B.	MATCH EXISTING

DOOR SCHEDULE

TYPE	WIDTH	HEIGHT	THICKNESS	DOOR MATERIAL	FRAME MATERIAL	GLASS TYPE	DETAILS & REMARKS
(1)	3'-0"	6'-8"	1 3/4"	WOOD	METAL	NONE	CLASS 'B'
(2)	2'-6"	6'-8"	3/4"	WOOD	METAL	NONE	CLASS 'B'

WINDOW ELEVATION (A)

DOOR ELEVATION (1) (2)

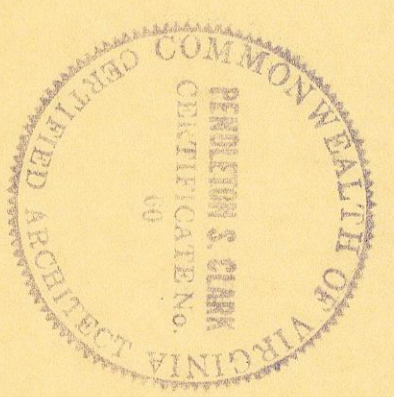

BOOK STACK ADDITION  
TO  
JONES MEMORIAL LIBRARY  
LYNCHBURG, VIRGINIA

CLARK, MESSER & OWEN - ARCHITECTS  
LYNCHBURG, VIRGINIA  
NORFOLK, VIRGINIA

ELEVATIONS & DETAILS

18 AUG 67 MS NOTED MMS JDO

A-2